
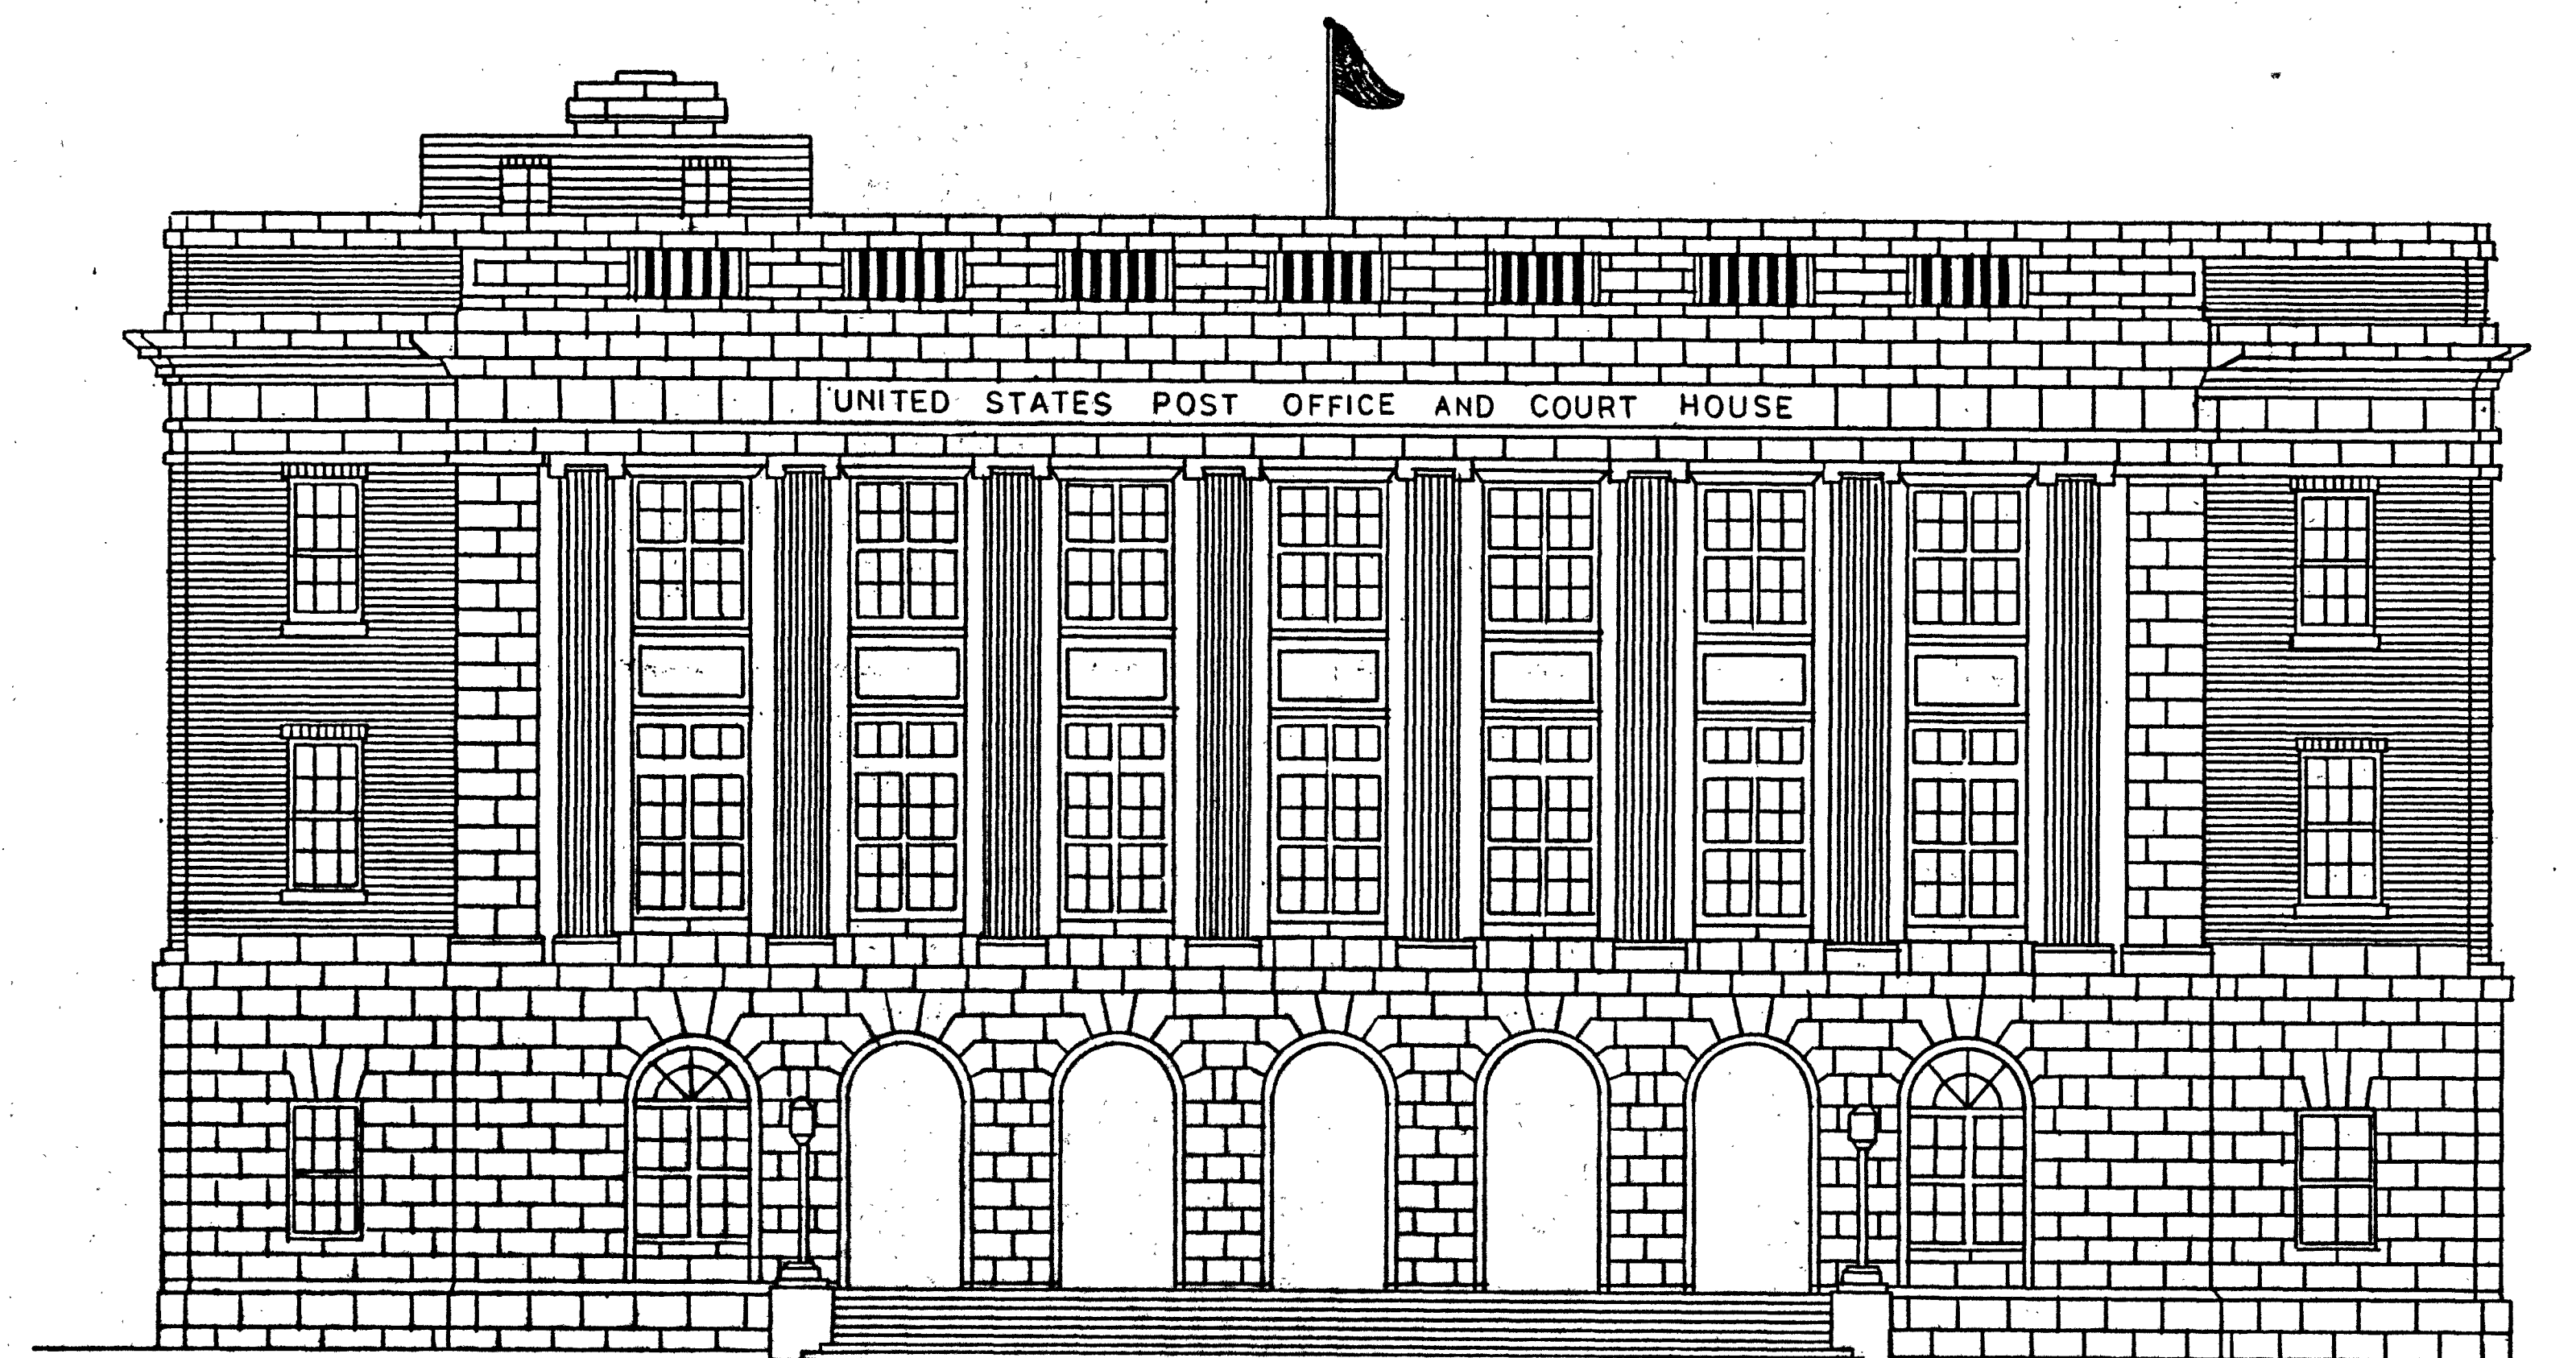


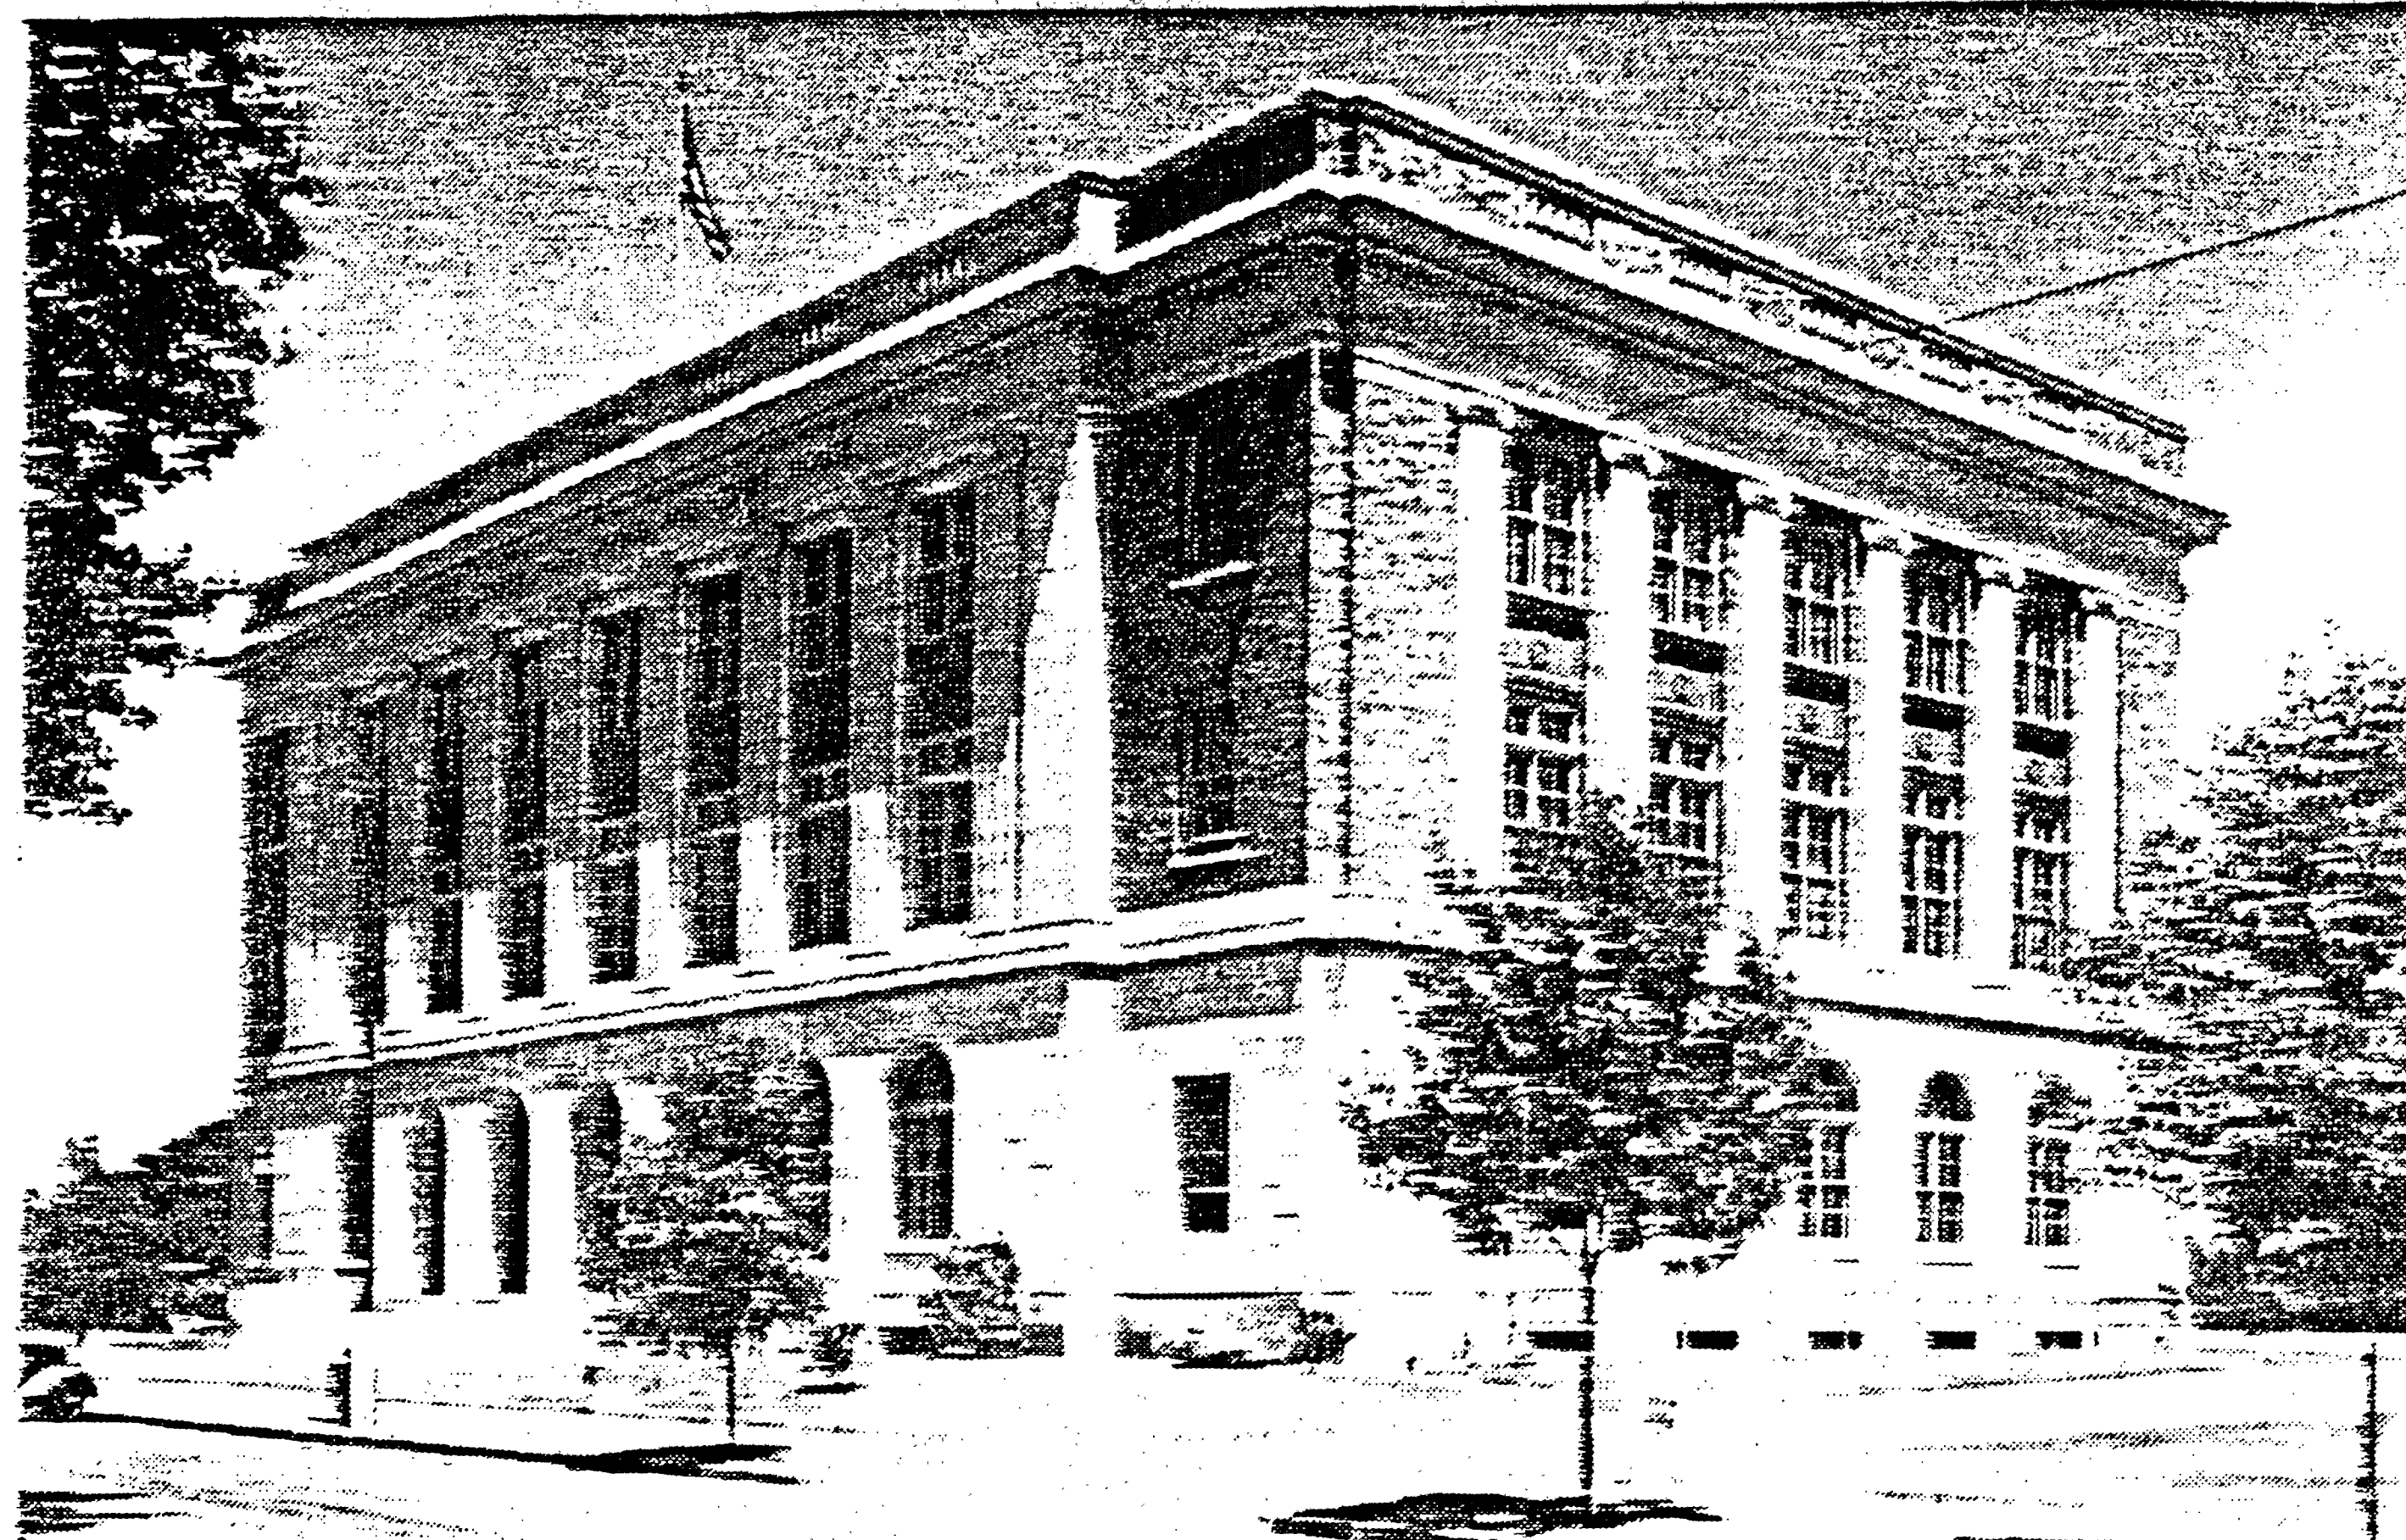

BUILDING STATISTICS		U.S.P.O. TOTALS
ENCLOSING NO	<u>NV 00522</u>	<u>6/90</u>
OCCUPABLE AREA		<u>18,877</u>
SEULFUNG SUPPORT AREA		<u>18,526</u>
MECHANICAL	<u>4790</u>	
TOILET	<u>1748</u>	
CUSTODIAL	<u>395</u>	
CIRCULATION	<u>8160</u>	
HORIZONTAL	<u>6368</u>	
VERTICAL	<u>1792</u>	
CONSTRUCTION	<u>3433</u>	
GROSS AREA	<u>37403</u>	

ASSIGNMENTS				
OCCUPIABLE AREA				
AGENCY	OFFICE	STORAGE	SPECIAL	TOTAL
BAT	394			394
DLAS	190			190
DLA	189			189
OPM	766			766
SBA	2038			2038
SBADL	188			188
SCORE	586			586
SSA	786			786
TOTAL				↓

ASSIGNMENTS					
	OCCUPIABLE AREA				
AGENCY	OFFICE	STORAGE	SPECIAL	TOTAL	
<u>USPO</u>	<u>1102</u>	<u>ST-1</u> <u>956</u>	<u>SP-1</u> <u>270</u>		
		<u>ST-2</u> <u>862</u>	<u>SP-2</u> <u>1062</u>	<u>9052</u>	
<u>USTL</u>	<u>216B</u>			<u>216B</u>	
<u>VAL</u>	<u>1556</u>	<u>ST-1</u> <u>14</u>	<u>SP-2</u> <u>950</u>	<u>2520</u>	
TOTAL	<u>9963</u>	<u>6632</u>	<u>2282</u>	<u>18877</u>	

DRAWING SET DIRECTORY	
1 OF 6	SITE PLAN
2 OF 6	BASEMENT
3 OF 6	FIRST FLOOR
4 OF 6	SECOND FLOOR
5 OF 6	THIRD FLOOR
6 OF 6	ROOF - PENTHOUSE

DRAWING PROJECT BUILDING	NAME	GENERAL SERVICES ADMIN. PUBLIC BUILDINGS SERVICE UNITED STATES GOVERNMENT
	ADDRESS	U.S. POST OFF. & COURT HOUSE 301 E. STEWART AVENUE LAS VEGAS, NEVADA
	NUMBER	NV 00922
	DESCRIPT.	FLOOR PLAN UPDATE COVER SHEET
	DATE	MAY 1990
	BY	HANK HOPE
	CHECKED	JIM LAFIA
	SCALE	1/16" = 1'0"