



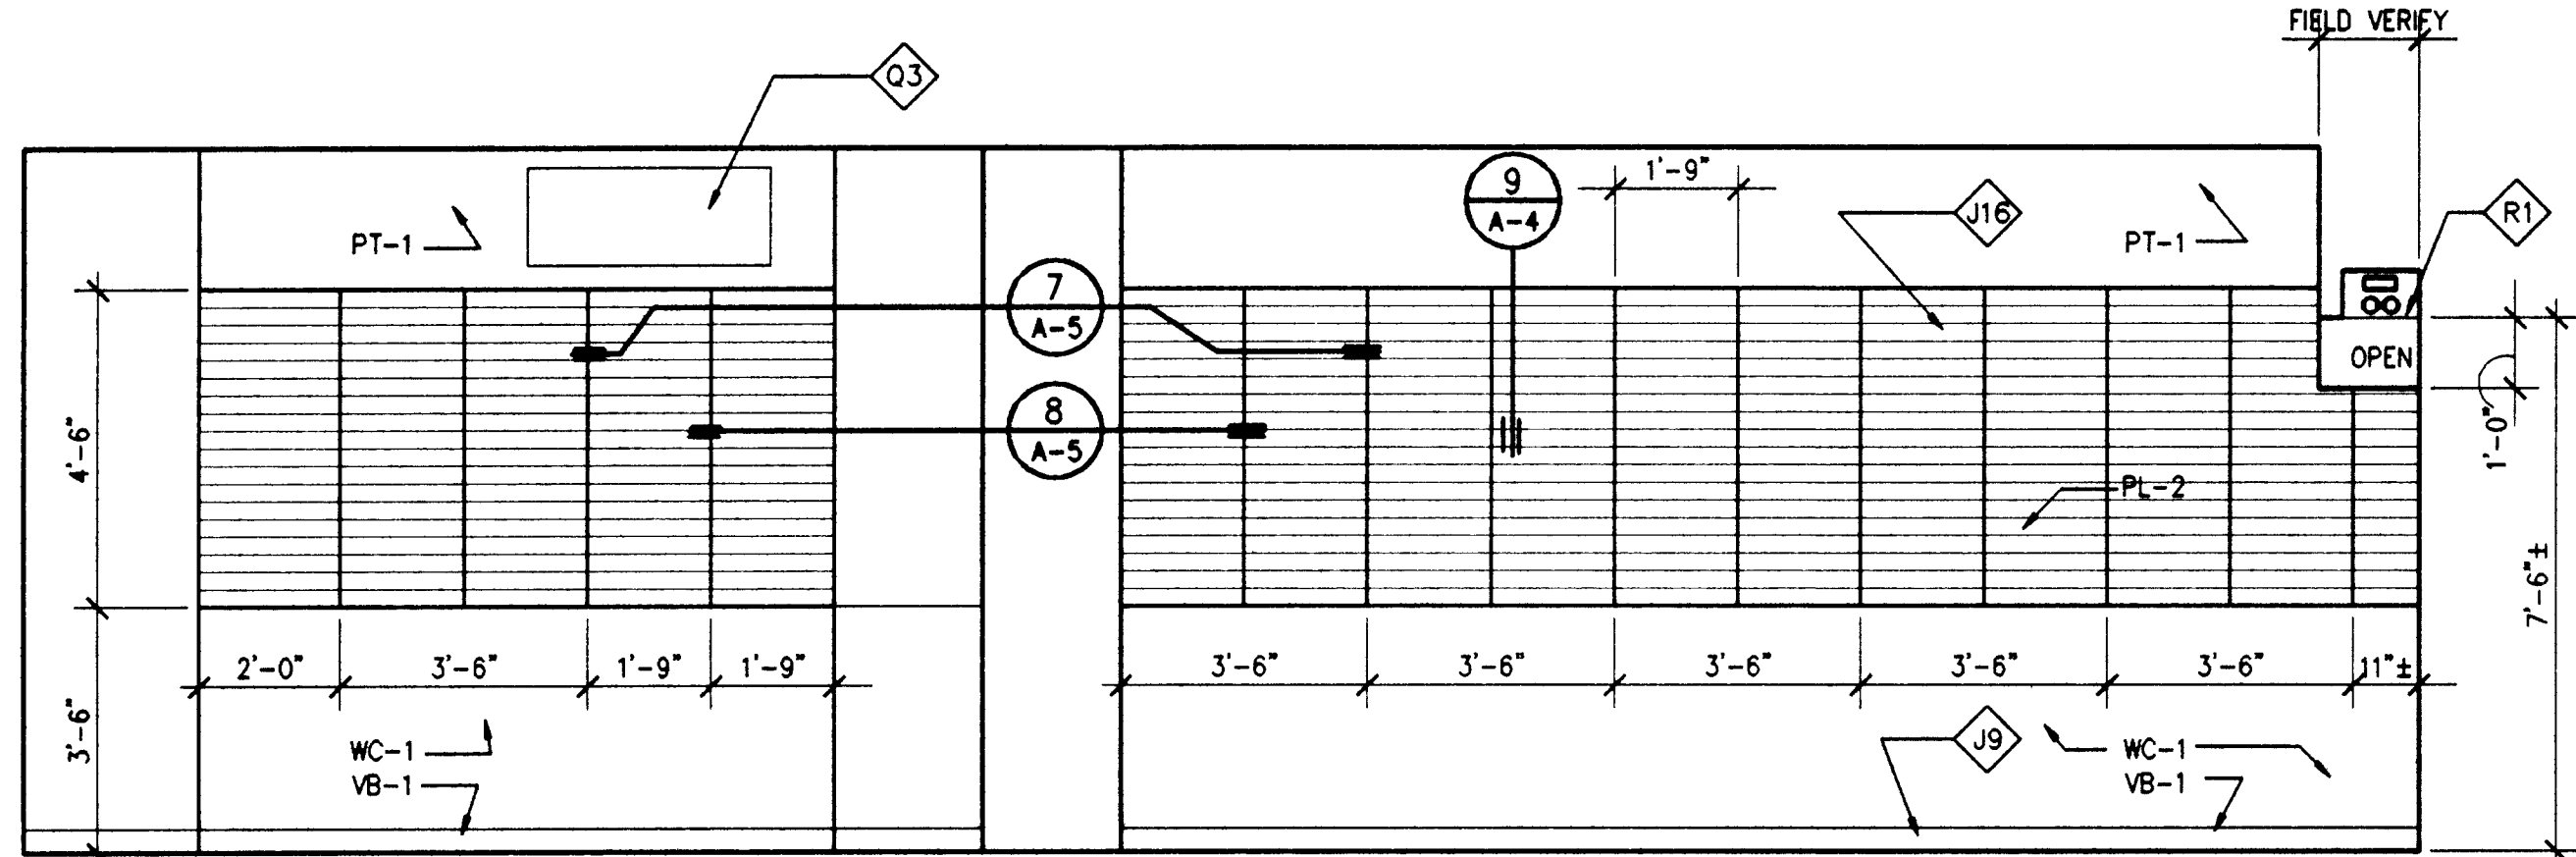

SLAT WALL

SCALE: 3/8" = 1'-0"


INT-1
A-5

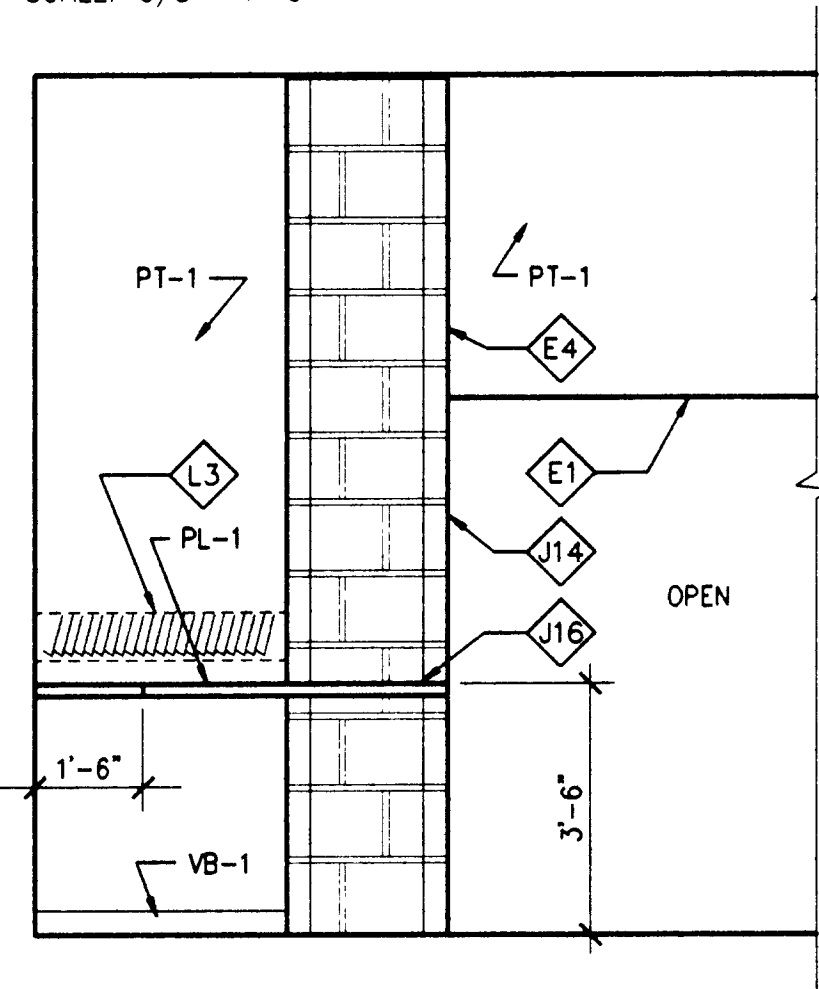

GENERAL DELIVERY

SCALE: 3/8" = 1'-0"

INT-4
A-5

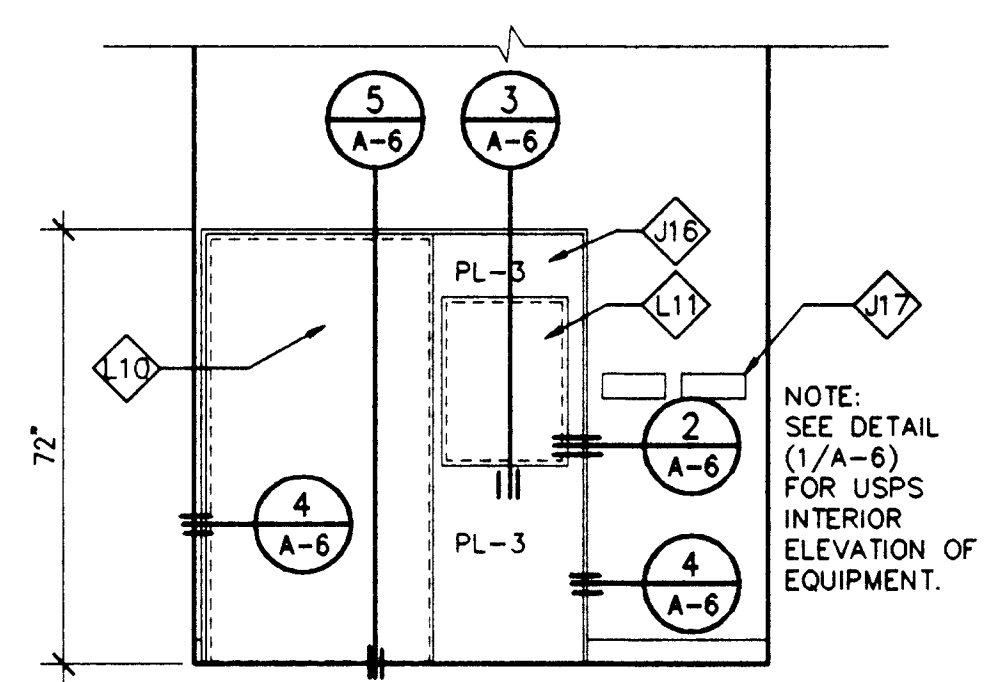

VENDING


SCALE: 3/8" = 1'-0"

INT-5
A-5

GENERAL DELIVERY LOBBY

SCALE: 3/8" = 1'-0"

INT-2
A-5

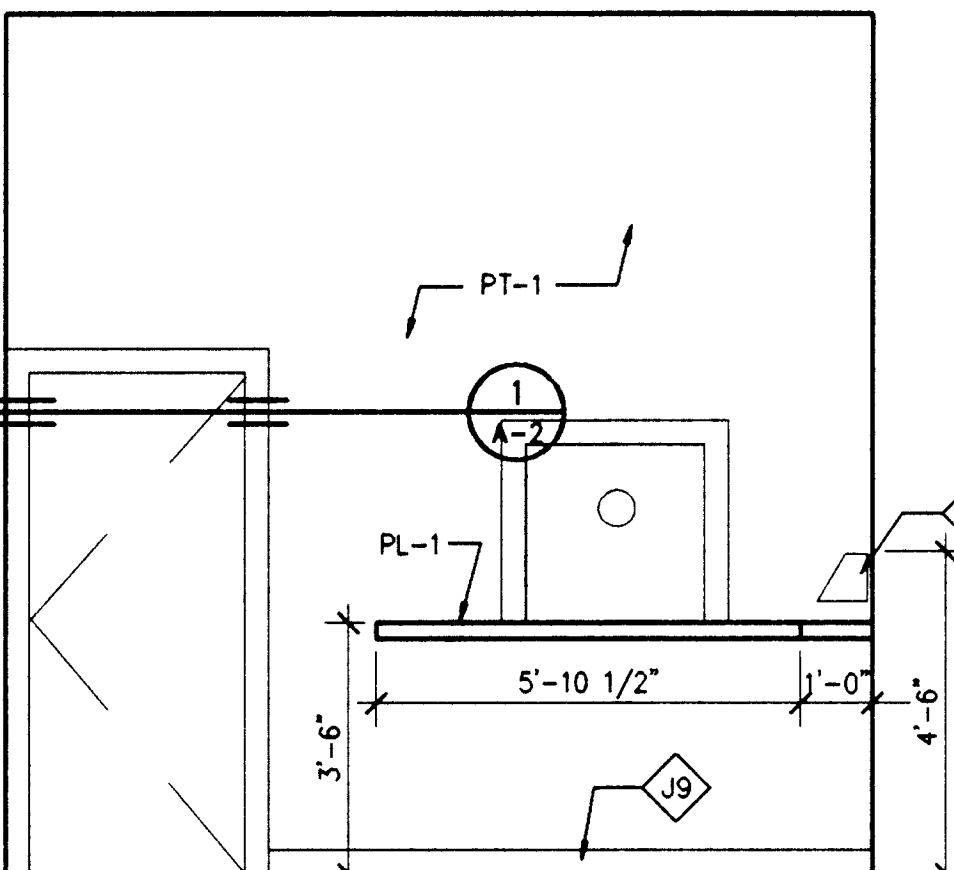

GENERAL DELIVERY


SCALE: 3/8" = 1'-0"

INT-6
A-5

GENERAL DELIVERY LOBBY

SCALE: 3/8" = 1'-0"



INT-3
A-5

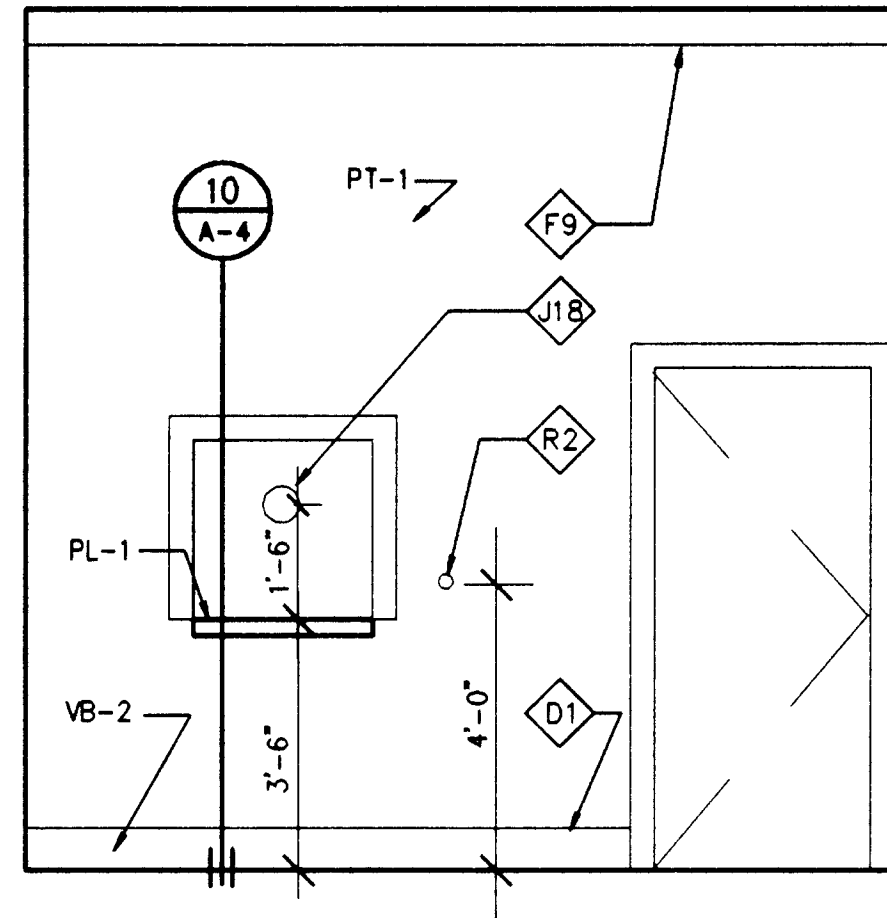

DETAIL

SCALE: 6" = 1'-0"

SLOT-1
A-5

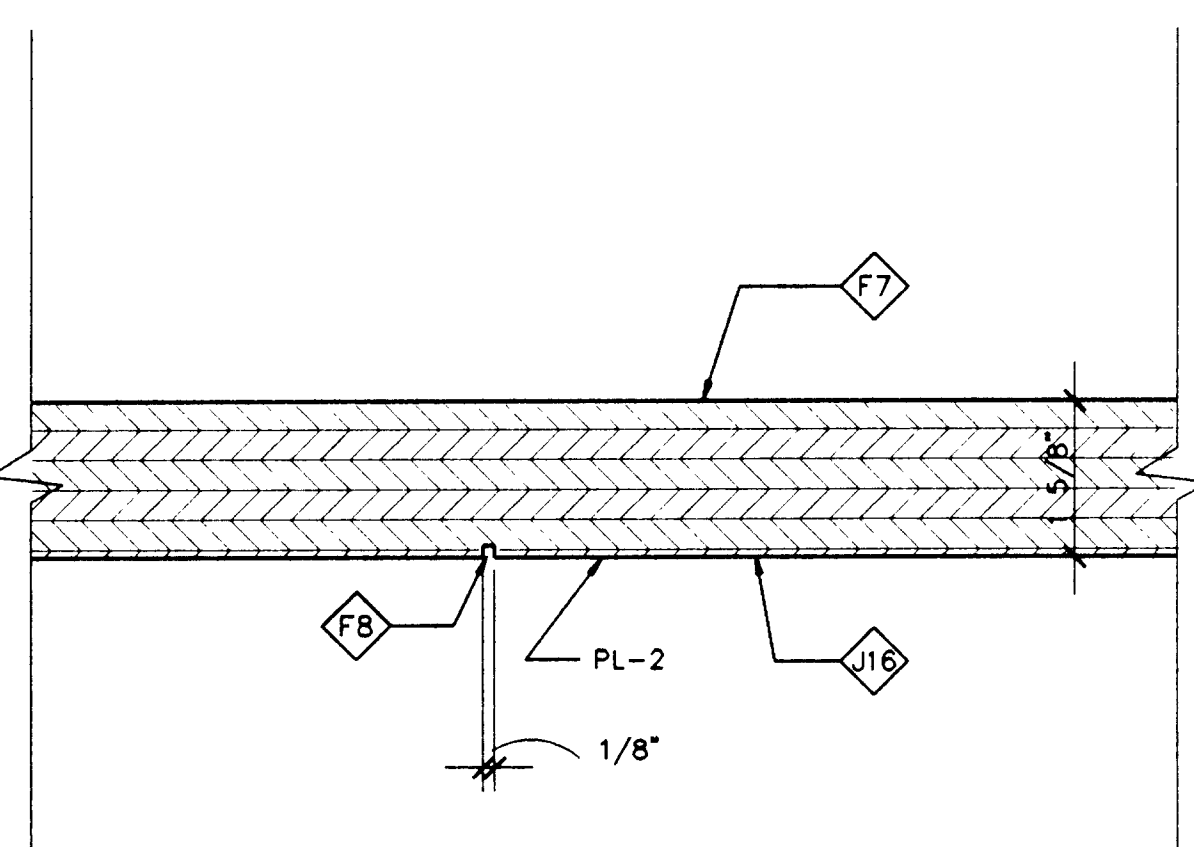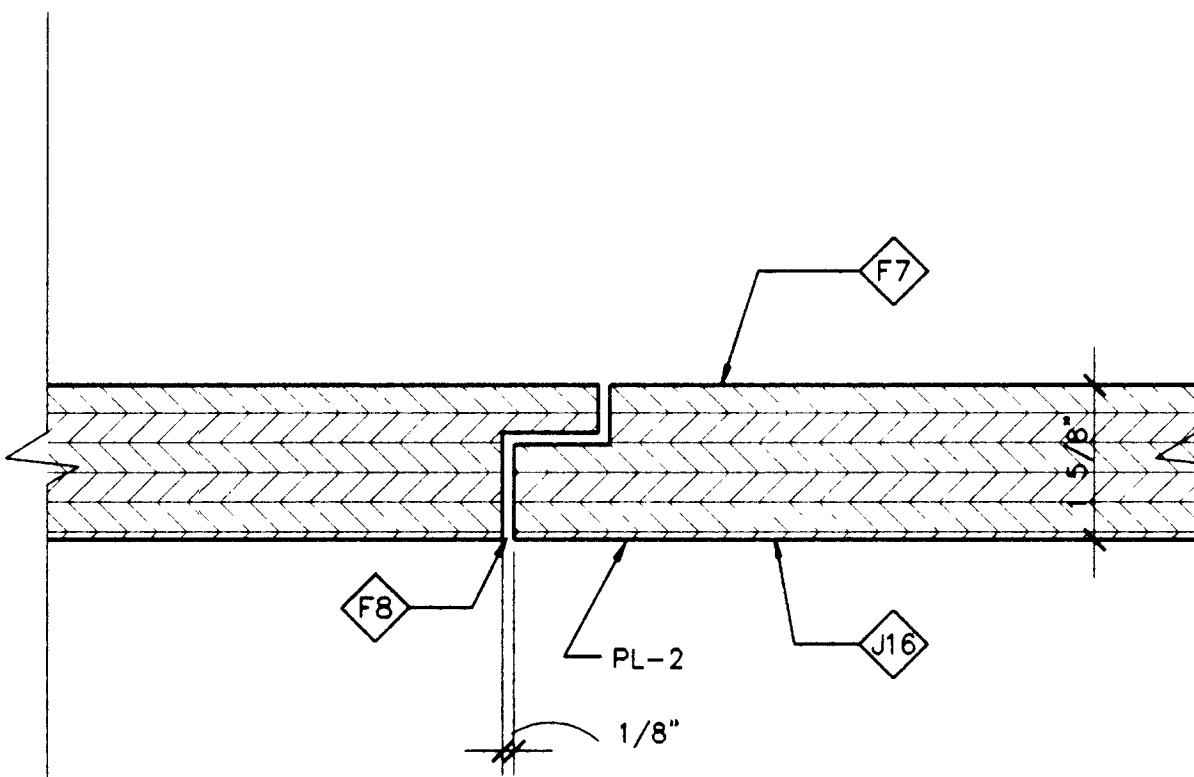

DETAIL

SCALE: 6" = 1'-0"

SLOT-2
A-5

NOTES:

DESCRIPTION	
D1	REUSE MARBLE BASE
E1	EXISTING SOFFIT TO REMAIN
E4	COLUMN JOUINING TO REMAIN, PATCH AND REPAIR DRYWALL TO MATCH NEW CONSTRUCTION
F1	EXISTING FLOOR TO REMAIN
F7	PARTIAL BOARD
F8	PAINT JOINT FLAT BALCK
F9	MATCH EXISTING CROWN MOULDING
J1	5/8" TYPE 'X' GYPSUM BOARD
J12	BRACKET, ADJUSTABLE
J14	EXISTING QUOINING TO REMAIN
J16	LAMINATED
J17	EXISTING MAIL DROP TO REMAIN
J18	3" DIA. HOLE, POLISH EDGES
R1	NEW LENS -SEE REFLECTED CEILING PLAN
R2	BELL, GENERAL DELIVERY CALL BUTTON
Q3	EXISTING MECHANICAL RETURN, PAINTED