




ME 15043

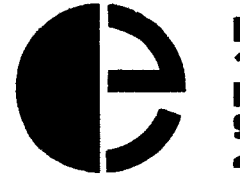

ENTEK CORP
1043 Stuart St. 3a
Lafayette, CA
94549
415 283-4040


SHEET LEGEND

SHEET NOTES

1. THE (N) FILTER SHALL BE A
HEATED MEDIA 2" THICK, THROU
AWAY TYP. W/ AN AVERAGE
EFFICIENCY OF 90%.

2. (N) WALL PENETRATION FRAME
FOR QUTWORTH, REPL. (E)
DOOR HEAD 2 W/ (N).

GRAPHIC SCALE

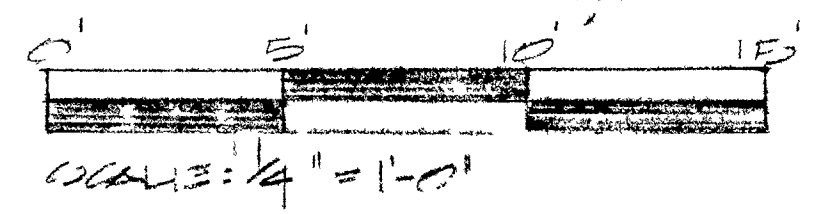


REVISIONS

FINAL SUBMISSION 3.27.84

APPROVED				
	ARCHITECTURAL	STRUCTURAL	MECHANICAL	ELECTRICAL

GENERAL SERVICES ADMINISTRATION
PUBLIC BUILDINGS SERVICE

NAME	POST OFFICE		
ADDRESS	STREET 701 E. STUART AVE.		
NUMBER	CITY LAS VEGAS, NV.		
DESCRIPTION	HV000BZZ FRE SAFETY HAZARD MODES		
NUMBER	RV020B17		
DRAWN BY	GROUP	CHKD BY	DATE
	TCPC	PM	3/31/04
TITLE	NEW MECH. FLARE PLANS		
TYPE	MECHANICAL		
NUMBER	M	2	5 OF 17
	TYPE	ORIG	SEQUENCE
A-E	CONTRACT	SERIAL	
	NUMBER	05- 298-71460-5F	
CONTRIBUTION		05- 521-279-12	

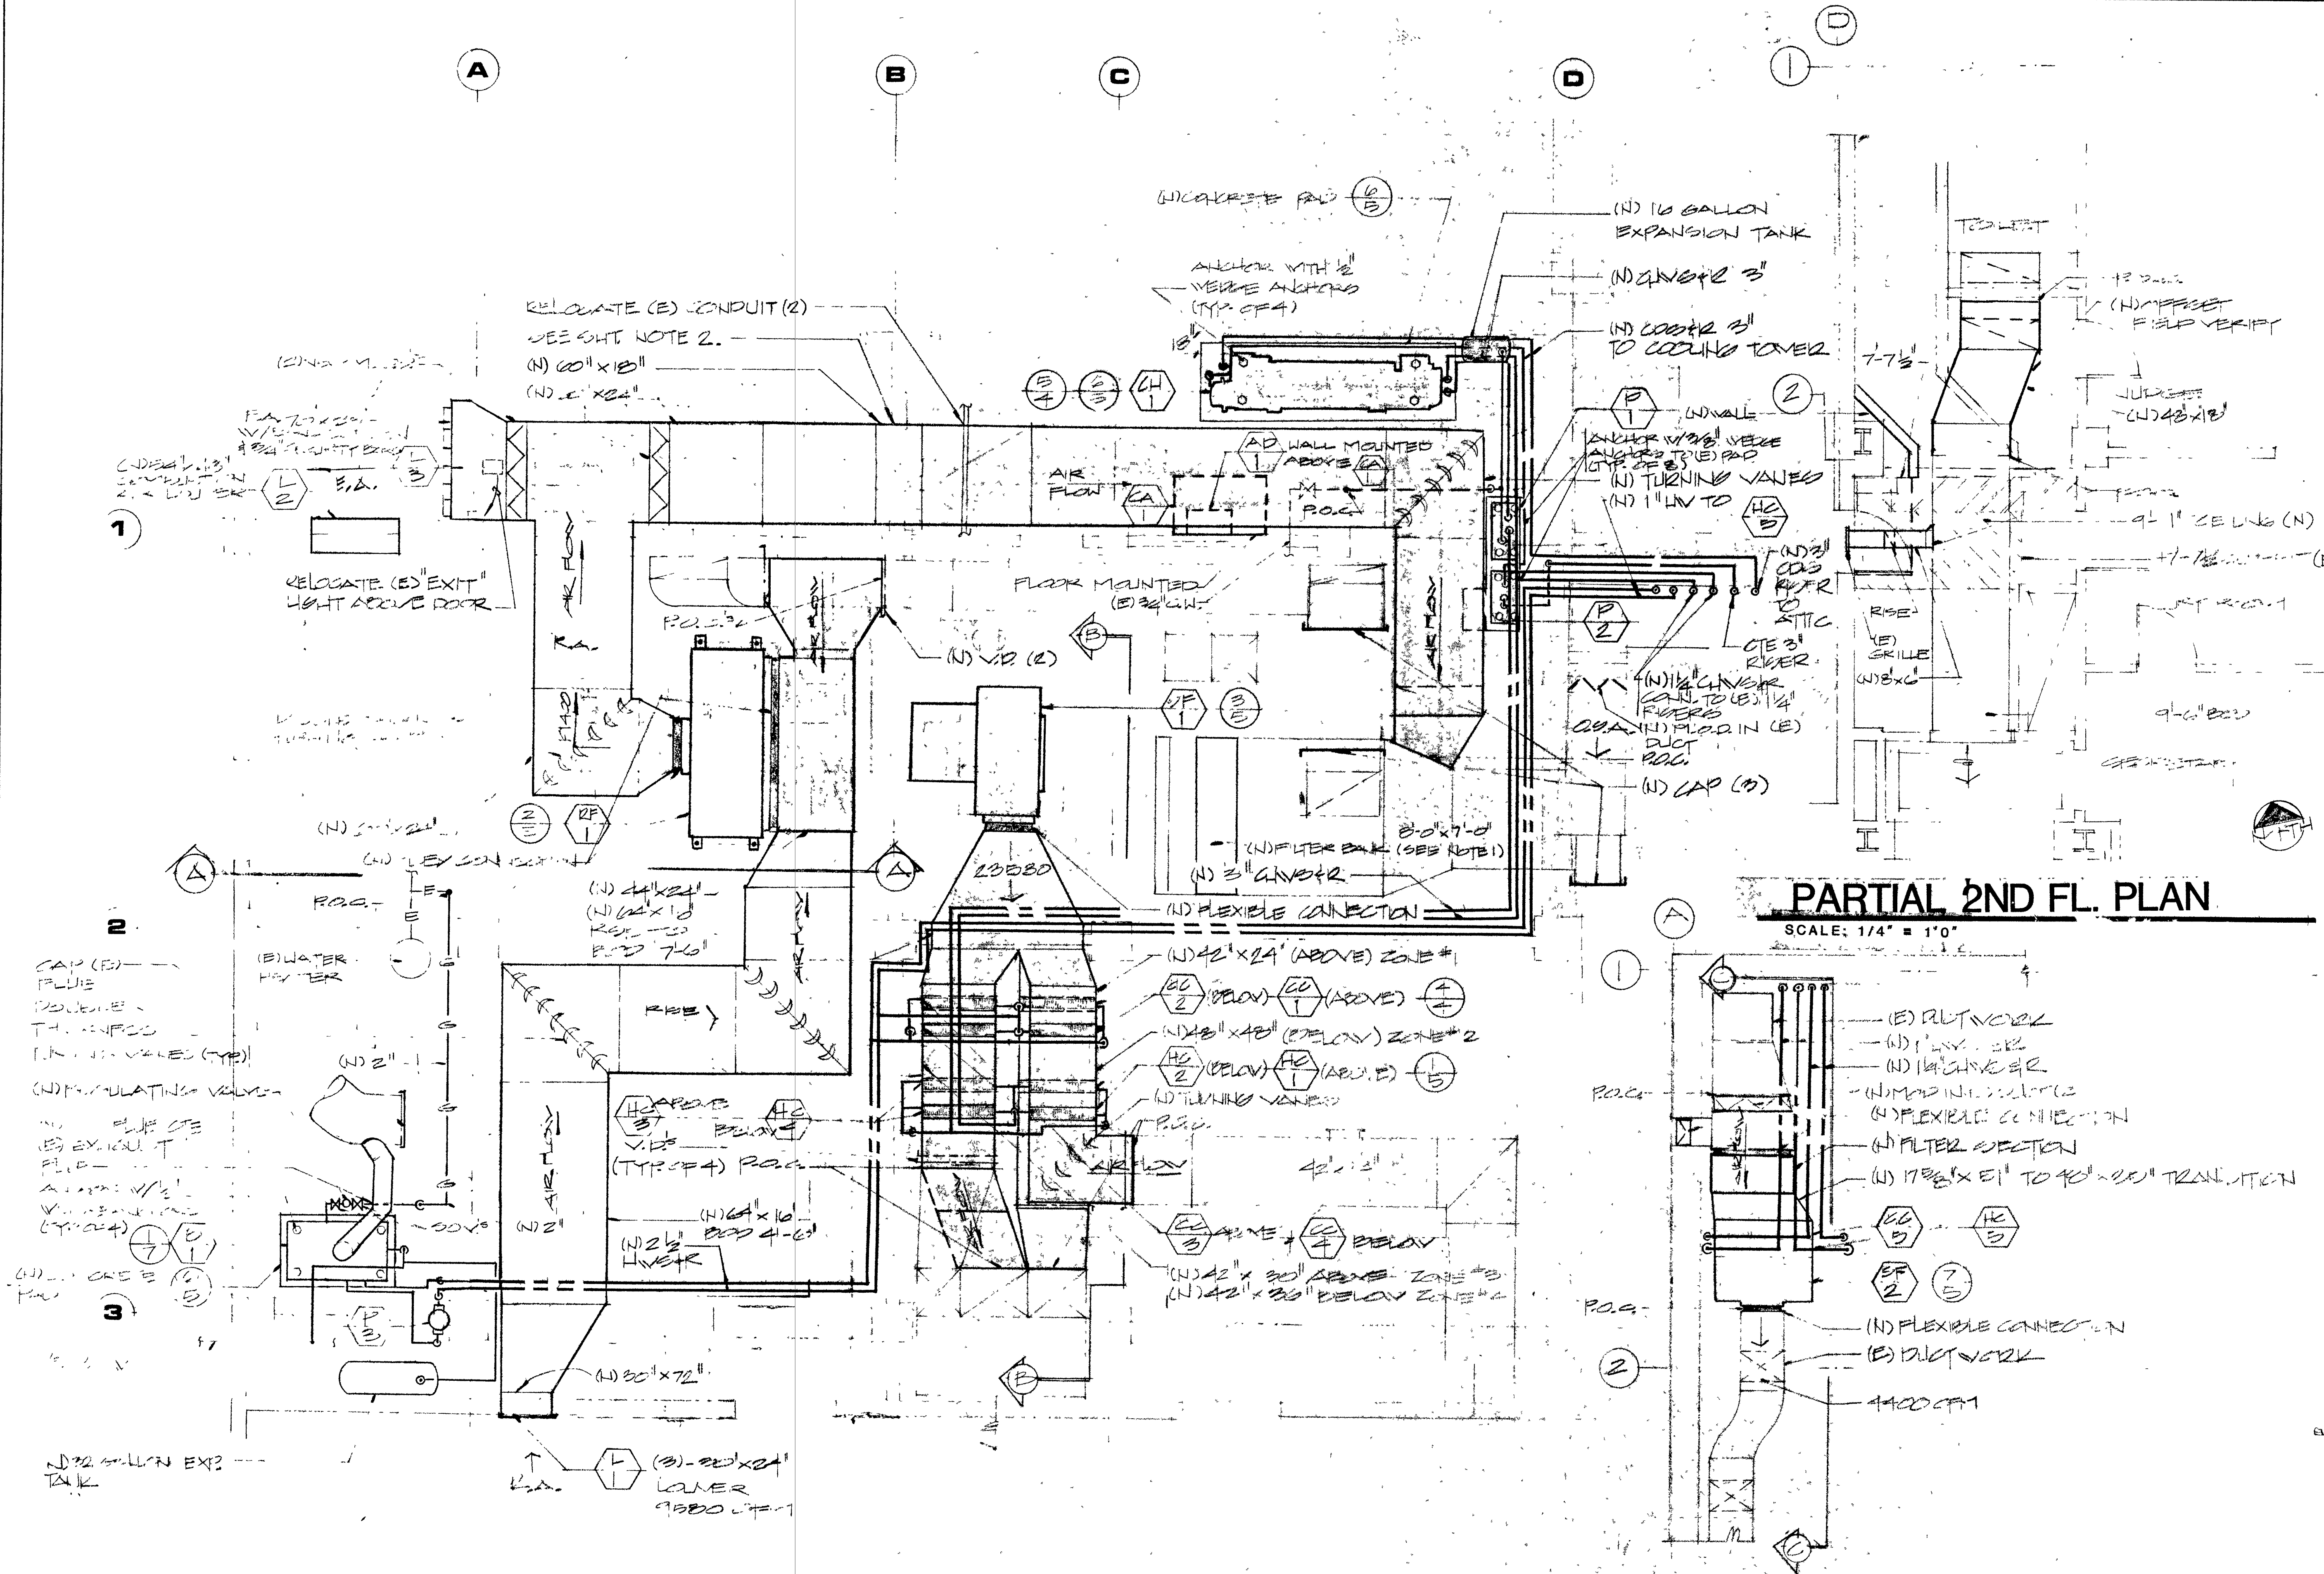

PARTIAL 2ND FL. PLAN

SCALE: 1/4" = 1'0"

PARTIAL BASEMENT FLOOR PLAN

SCALE: 1/4" = 1' 0

PARTIAL ATTIC PLAN

1. The first step in the process is to identify the problem. This involves gathering information about the situation and understanding the needs of the stakeholders involved.