


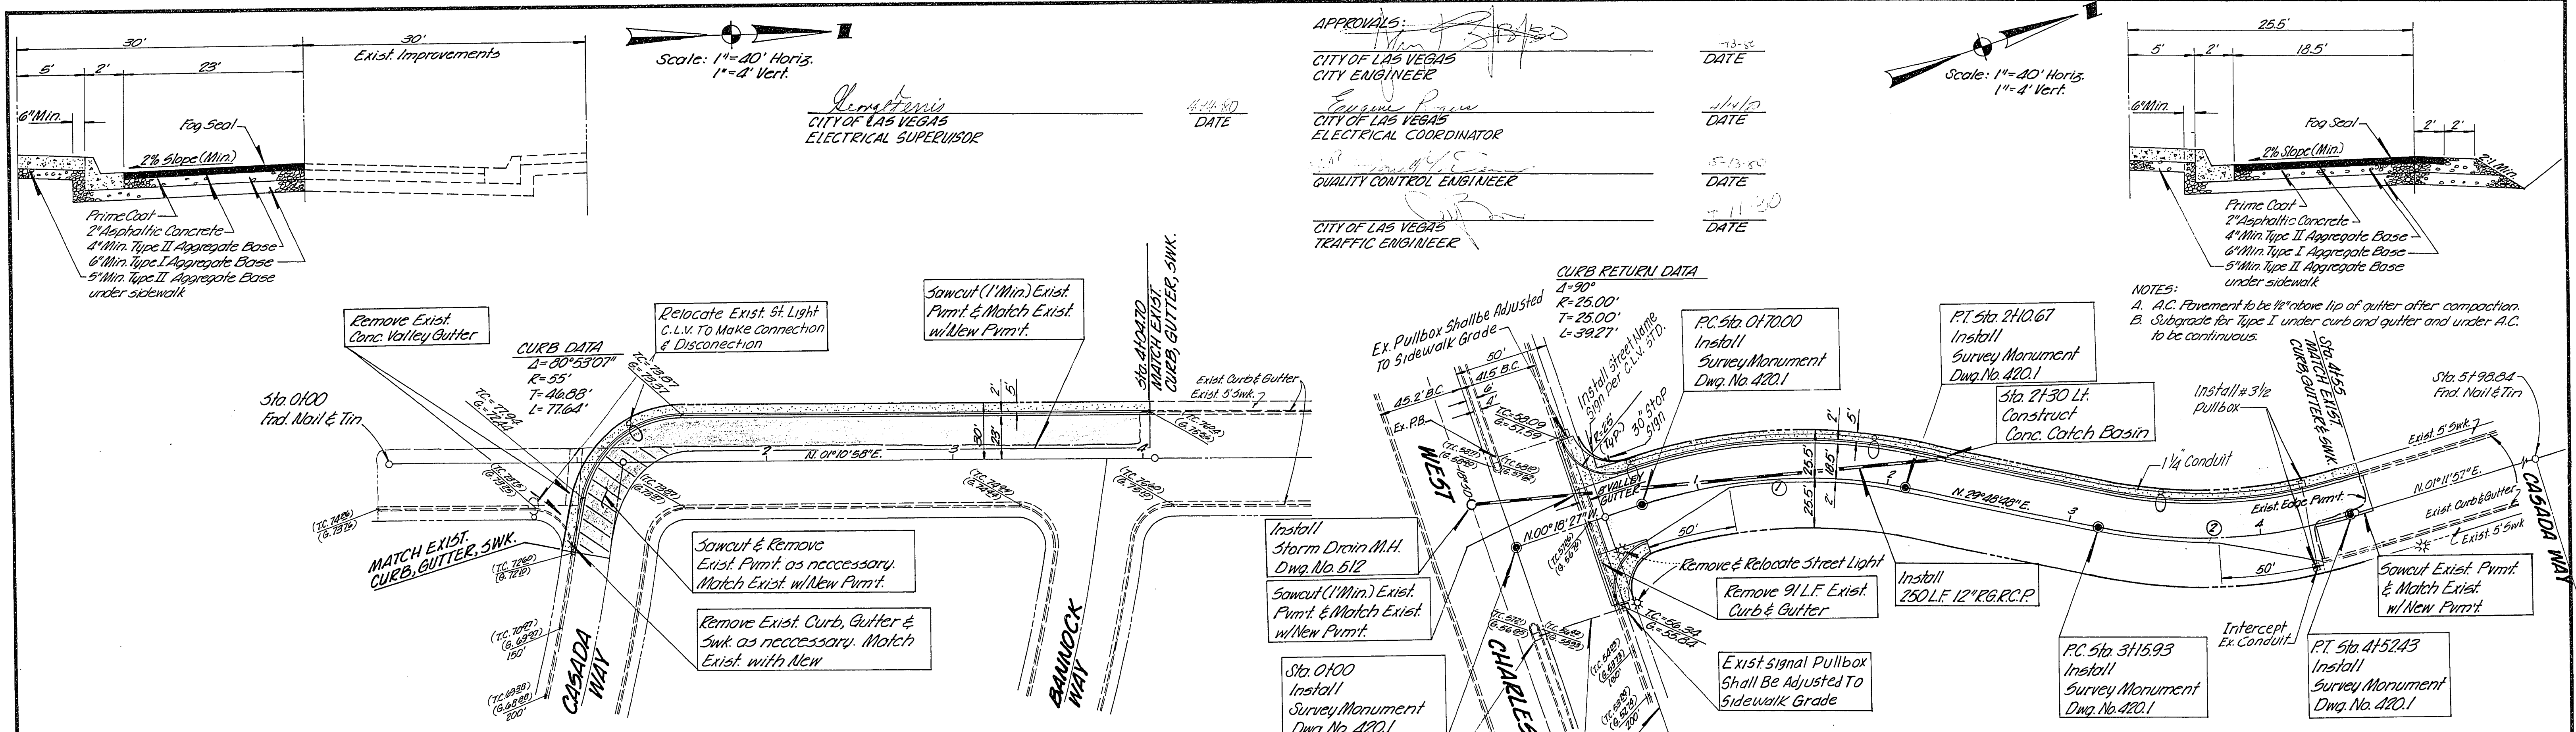


BENCH MARK:
Top of Brass Cap at intersection of
West Charleston & Lorengi
Elev. 2389.07

NOTE:
Contact City of Las Vegas Traffic Engineering
For Exact Location of Underground Lines Prior
To Start of Construction

CENTERLINE CURVE DATA

No.	Δ	R	L	T
1	30°07'15"	267.58'	140.67'	72.00'
2	20°36'51"	273.33'	136.50'	69.70'

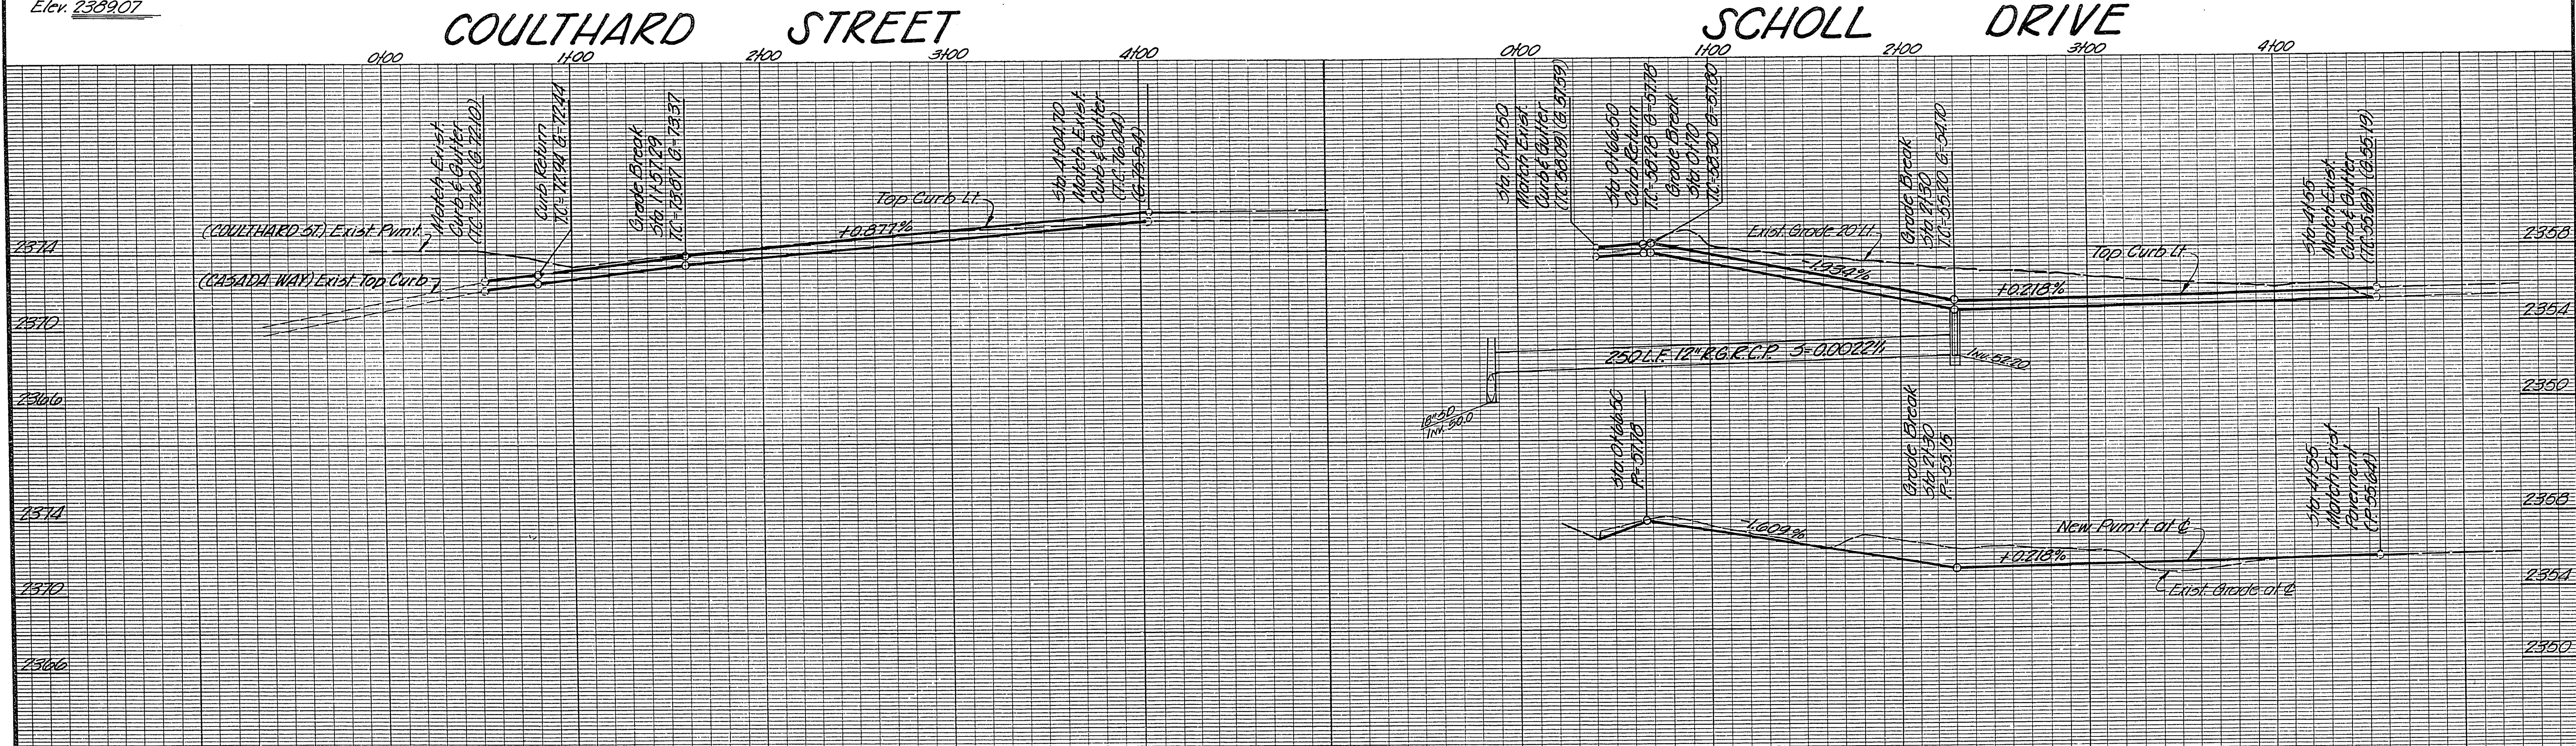

NO.	REVISION	BY	DATE

FERGUSON & WOLLMAN
consulting engineers, incorporated
1785 E. SAHARA AVE. SUITE 370 LAS VEGAS, NEVADA
FOR A.G. SPANOS
PAVING PLANS-OFFSITE
LAS VEGAS NEVADA

DATE: JAN. 1980
SCALE: AS SHOWN
DESIGNED: D.E.T.
DRAWN: D.E.T.
SHEET: P-1
JOB NO.: M5000