


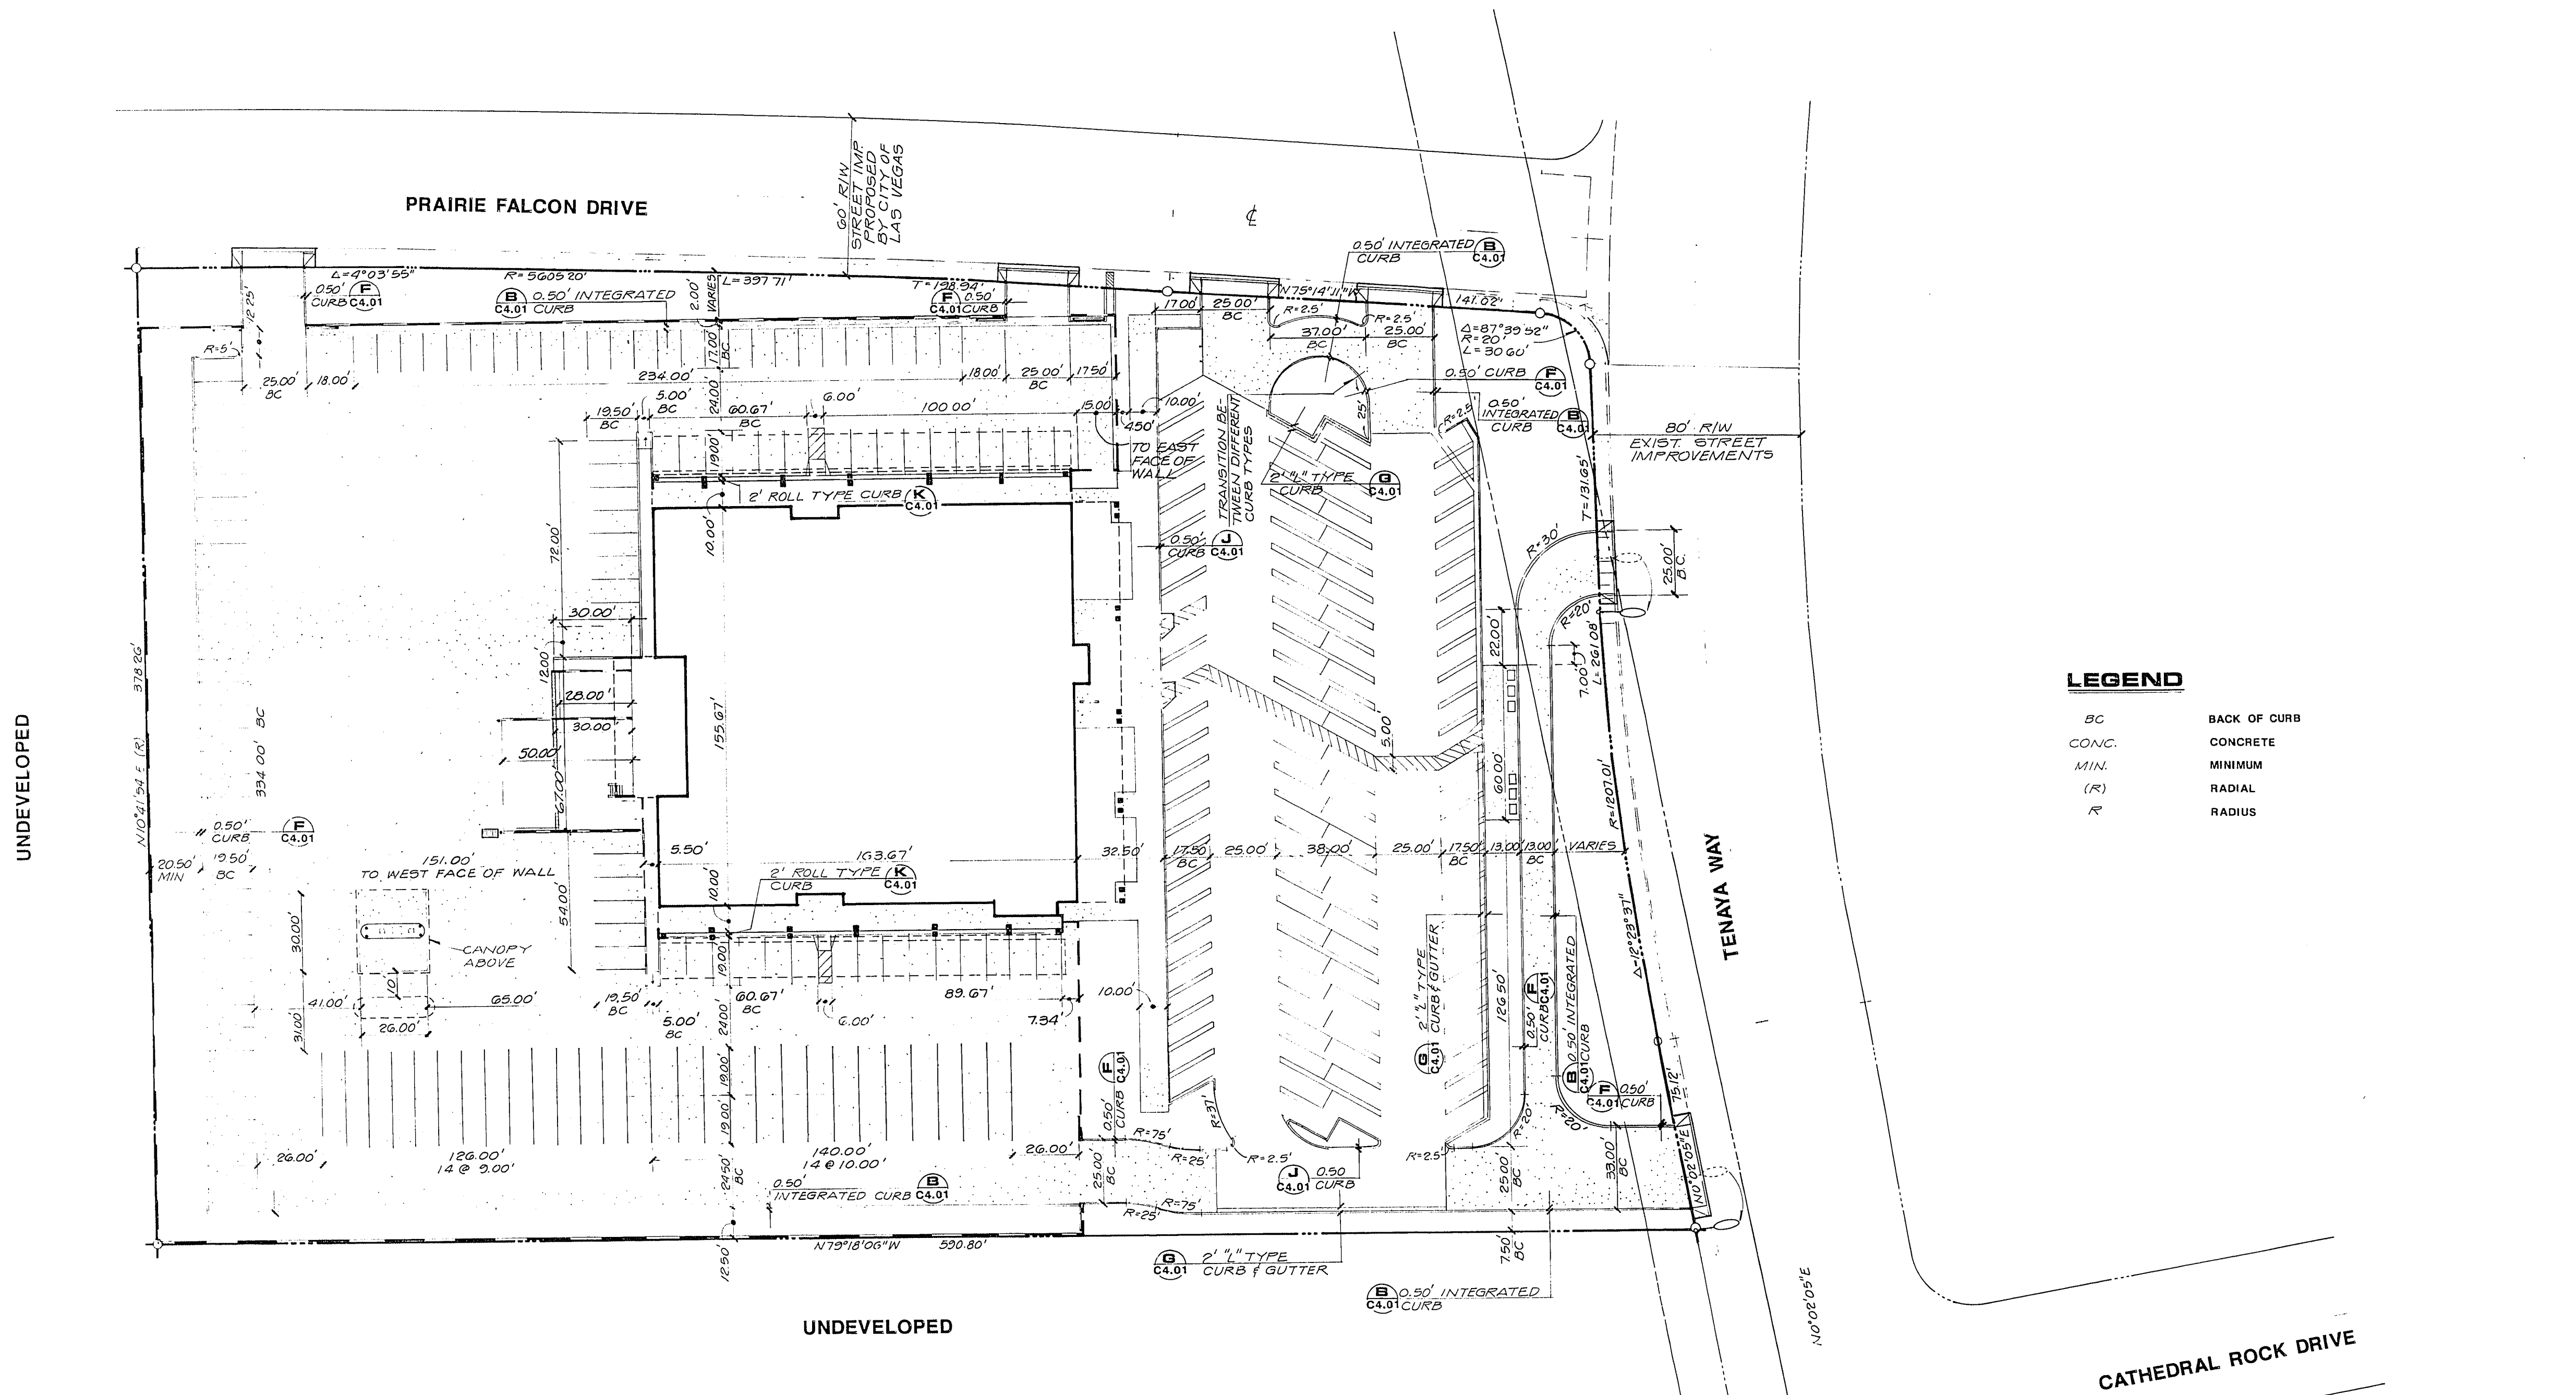

# SITE PLAN-LAYOUT

SCALE: 1"=30'-0"  
(REDUCED DRAWING - NTS)

RENO SPARKS, NEVADA  
LAS VEGAS, NEVADA  
PHOENIX, ARIZONA  
JOB NO. 2-479-006-871

**KITTRELL GARLOCK and ASSOCIATES**  
ARCHITECTS  
AIA  
4170 SOUTH DECATUR BLVD. • SUITE B-5 • LAS VEGAS, NV • 89103 • (702) 367-6900

| REVISIONS |                      |        |        | UNITED STATES POSTAL SERVICE |                        |          |                              |
|-----------|----------------------|--------|--------|------------------------------|------------------------|----------|------------------------------|
| REV.      | DESCRIPTION          | DATE   | APPRO. | DESIGN                       | PROJECT                | APPROVED | DESIGNATION                  |
| 1         | CLV / USPS REVISIONS | 2-2-90 |        | DESIGN                       | RED ROCK VISTA STATION |          | DESIGNATION: 059984-87-J0251 |
| 2         | REV. PER USPS        | 2-3-90 |        | CHECKED                      |                        |          |                              |
| 3         |                      |        |        | ENGINEER                     |                        |          |                              |
| 4         |                      |        |        |                              |                        |          |                              |
| 5         |                      |        |        |                              |                        |          |                              |
| 6         |                      |        |        |                              |                        |          |                              |
| 7         |                      |        |        |                              |                        |          |                              |
| 8         |                      |        |        |                              |                        |          |                              |
| 9         |                      |        |        |                              |                        |          |                              |
| 10        |                      |        |        |                              |                        |          |                              |

**SITE PLAN-LAYOUT**

DRAWING NO. **C2.01**

SCALE: 1"=30'-0"

107- V1779

00-3-0