



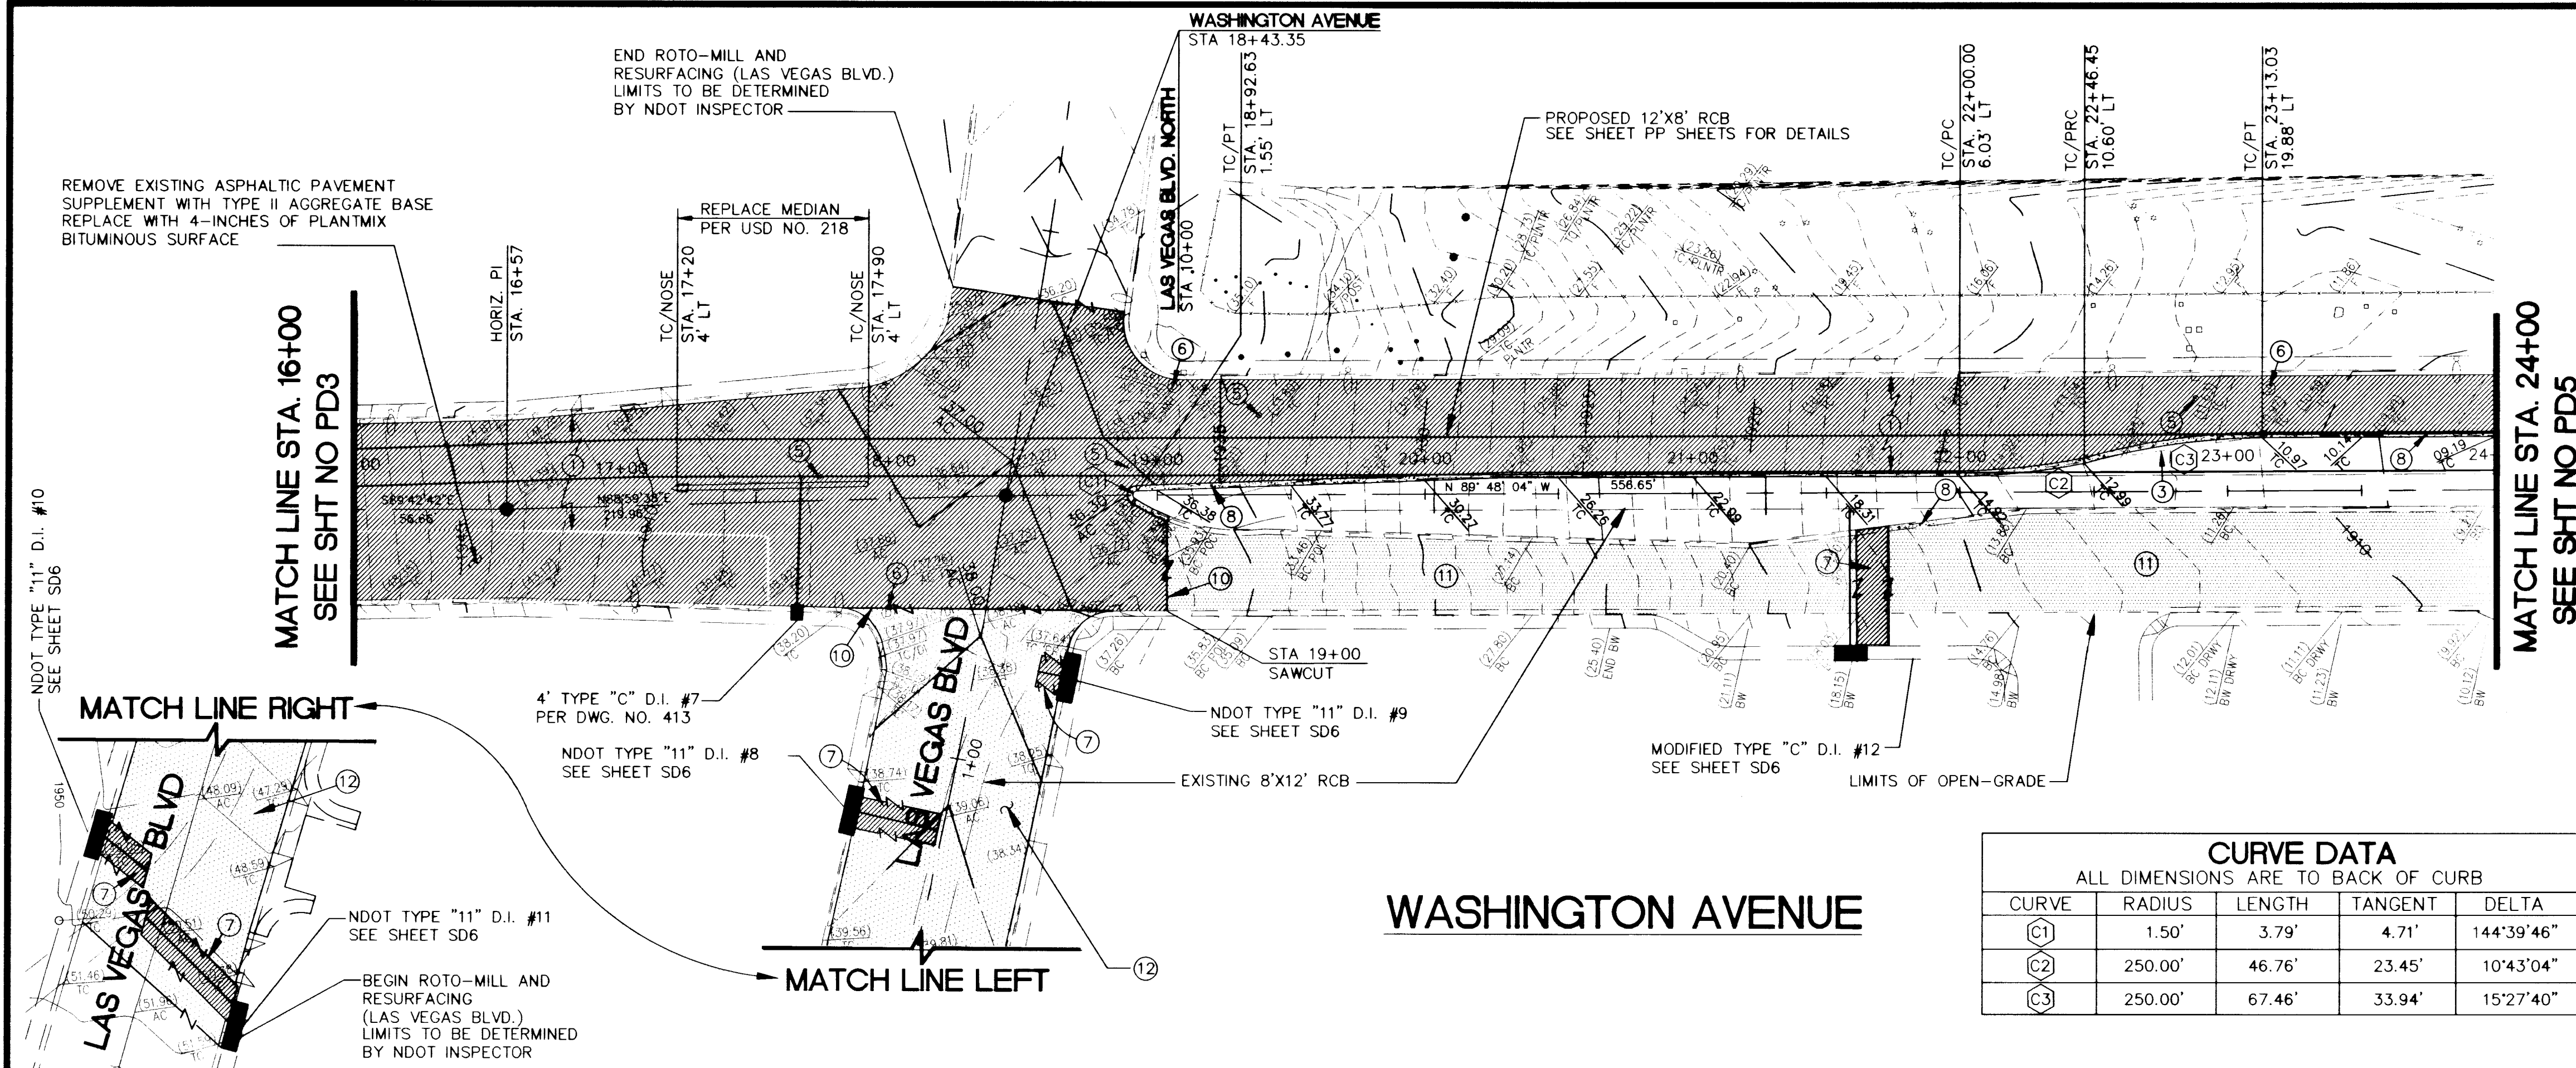

CONSTRUCTION NOTES

- 1 REMOVE & REPLACE EXISTING AC PAVEMENT FOR A 100' R/W WITHOUT MEDIAN PER USD NO. 203. (BETWEEN STA 16+00 TO 18+09). SEE SHEET PS FOR DETAILS. REMOVE AND REPLACE EXISTING AC PAVEMENT FOR A 100' R/W WITH MEDIAN PER USD NO. 203. (BETWEEN STA 18+09 TO 35+28). SEE SHEET PS FOR DETAILS.
- 3 REMOVE & REPLACE EXISTING L-TYPE MEDIAN CURB & GUTTER PER USD NO. 219.
- 5 VERTICAL ADJUST WATER VALVE COVER.
- 6 VERTICAL ADJUST MANHOLE.
- 7 RECONSTRUCT PER DWG NO. 504.
- 8 REMOVE AND REPLACE "L" TYPE CURB & GUTTER PER DWG NO. 216.
- 10 SAW CUT AC, ACTUAL LOCATION TO BE DETERMINED BY THE ENGINEER AT THE TIME OF CONSTRUCTION.
- 11 OVERLAY EXISTING PAVEMENT WITH 1-INCH PLANTMIX BITUMINOUS SURFACE OPEN-GRADE
- 12 ROTOMILL EXISTING PAVEMENT AND OVERLAY WITH 1-INCH PLANTMIX BITUMINOUS SURFACE OPEN-GRADE

CURVE DATA				
ALL DIMENSIONS ARE TO BACK OF CURB				
CURVE	RADIUS	LENGTH	TANGENT	DELTA
(C1)	1.50'	3.79'	4.71'	144°39'46"
(C2)	250.00'	46.76'	23.45'	10°43'04"
(C3)	250.00'	67.46'	33.94'	15°27'40"

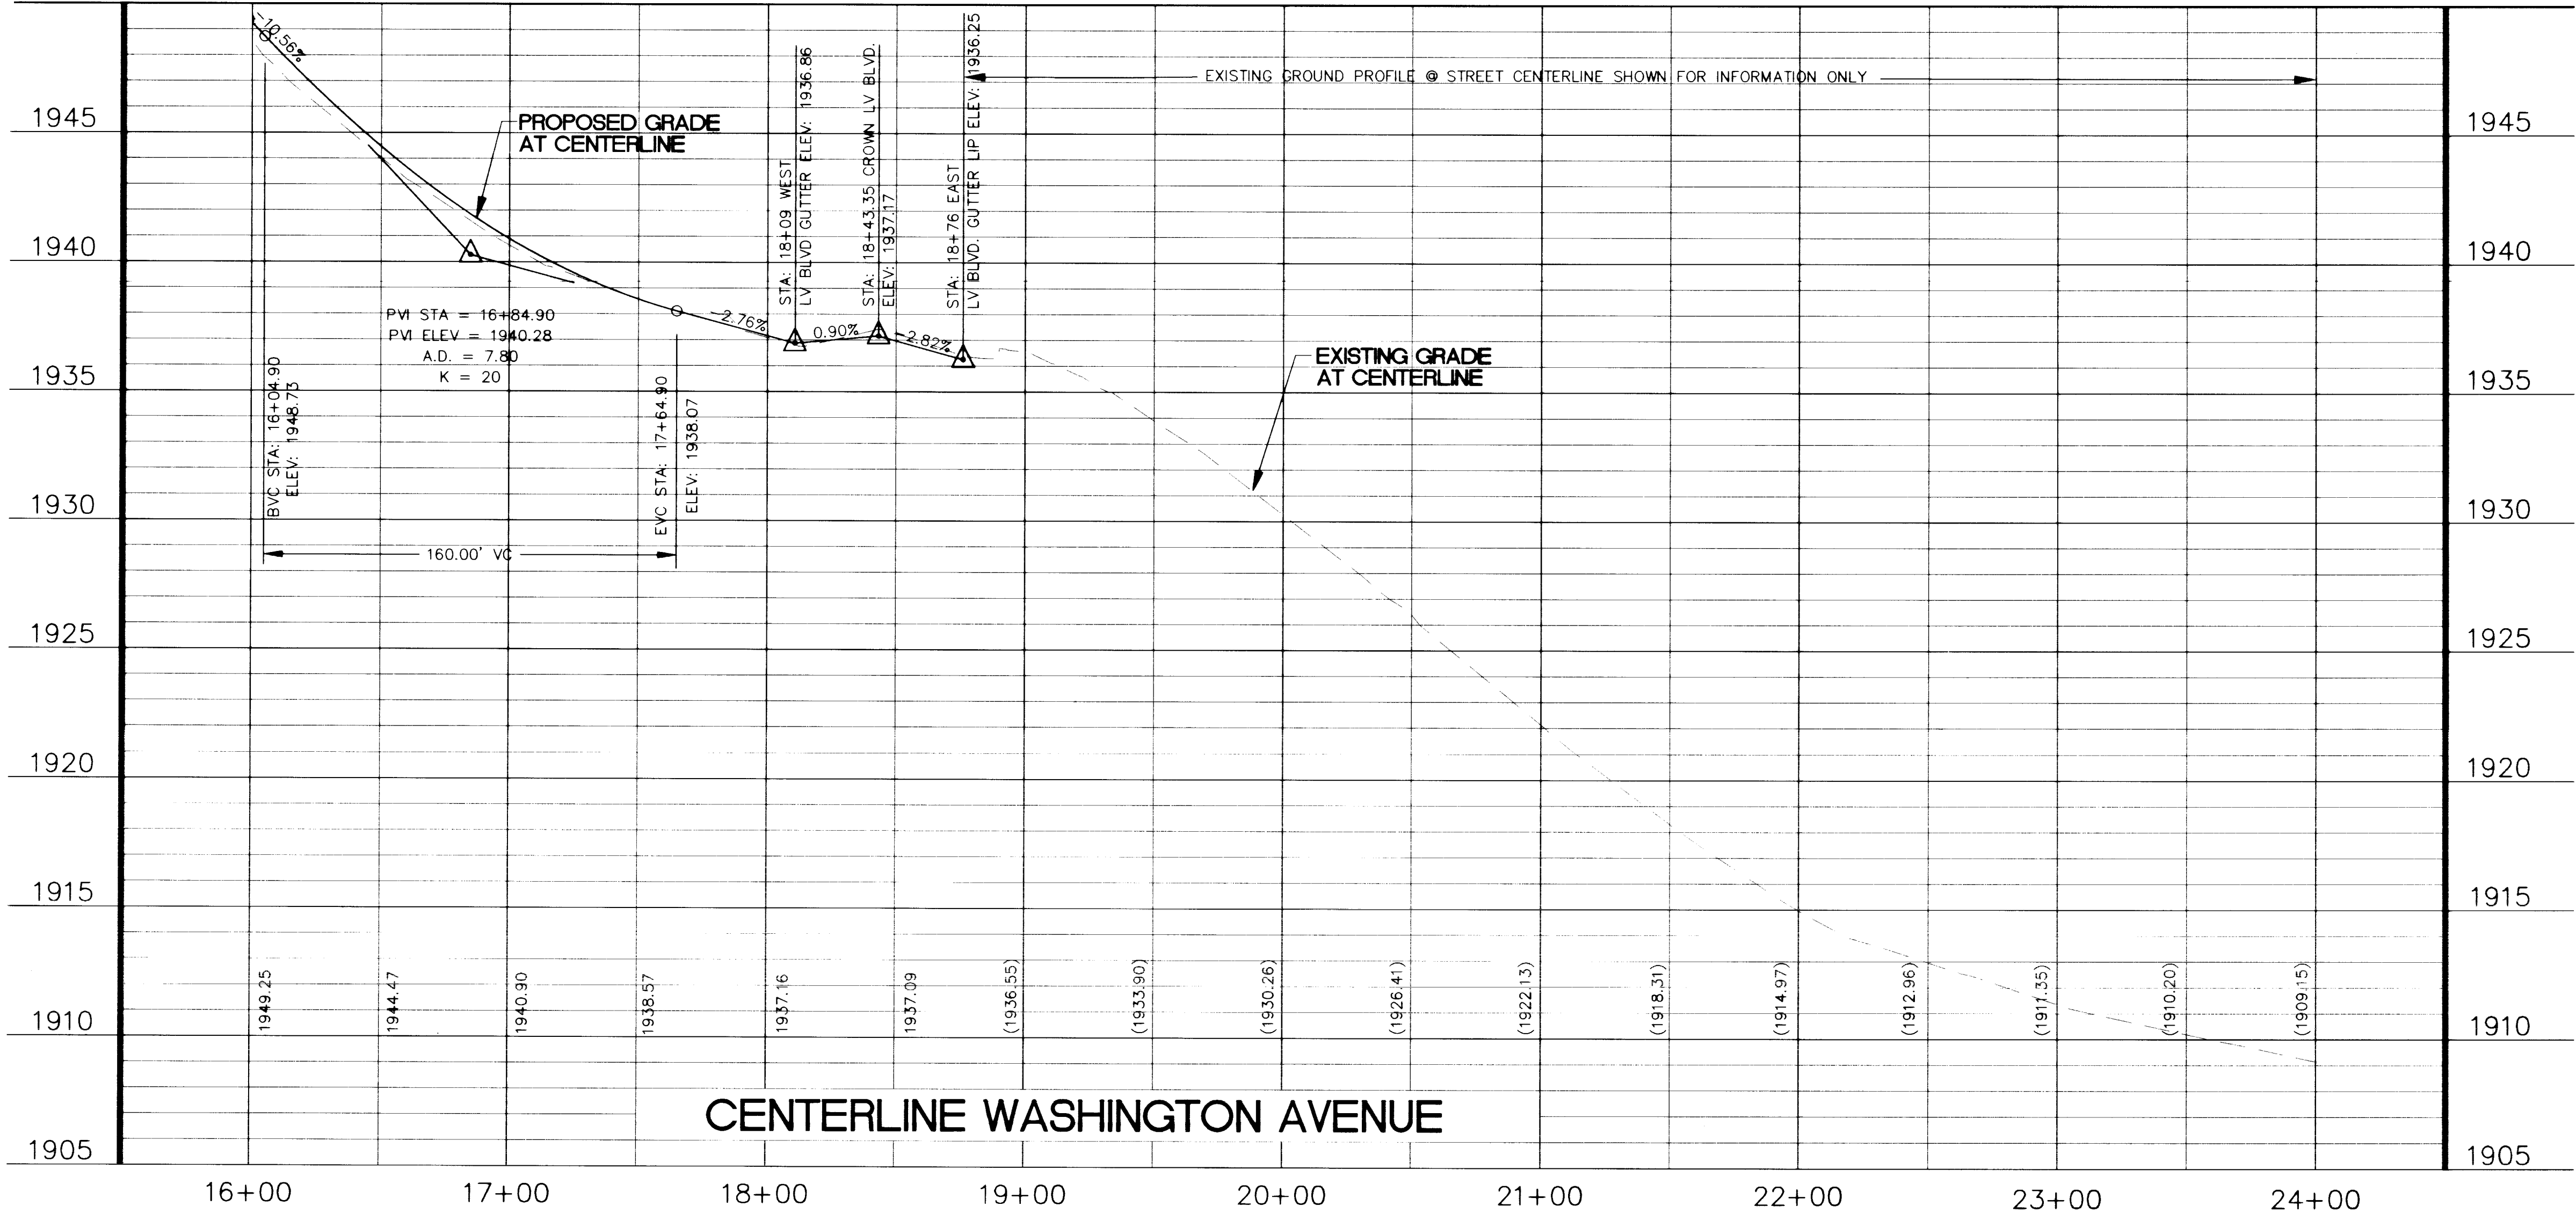

GRAPHIC SCALE

(IN FEET)

1 inch = 40 ft.

DESIGNED: **Call before you Dig.**

DRAWN: **Call before you Dig.**

CHECKED: **Call before you Dig.**

JOB No: 661-95

HORIZ: 1"=40'

VERT: 1"=4'

DATE: 12/01/99

SAFETY ALERT

Call before you Overhead

593-6111

OVERHEAD SERVICE ALERT

REVISIONS

No.	Date	CHG	APPD

PROJECT: CITY OF LAS VEGAS

DESCRIPTION: PHASE 1

ROADWAY IMPROVEMENTS PLAN AND PROFILE

WASHINGTON AVE. STA. 16+00 TO 24+00

PROJECT NO. 98.1730.21-RC

DRAWING NO. 731-54E

SHEET PD4

29 OF 35

Carter Burgess

Consultants in Engineering, Planning and the Environment

2955 East NV Road, Suite 105

(702) 798-1007 Fax (702) 798-7056

