


Call before you Dig
1-800-227-2600

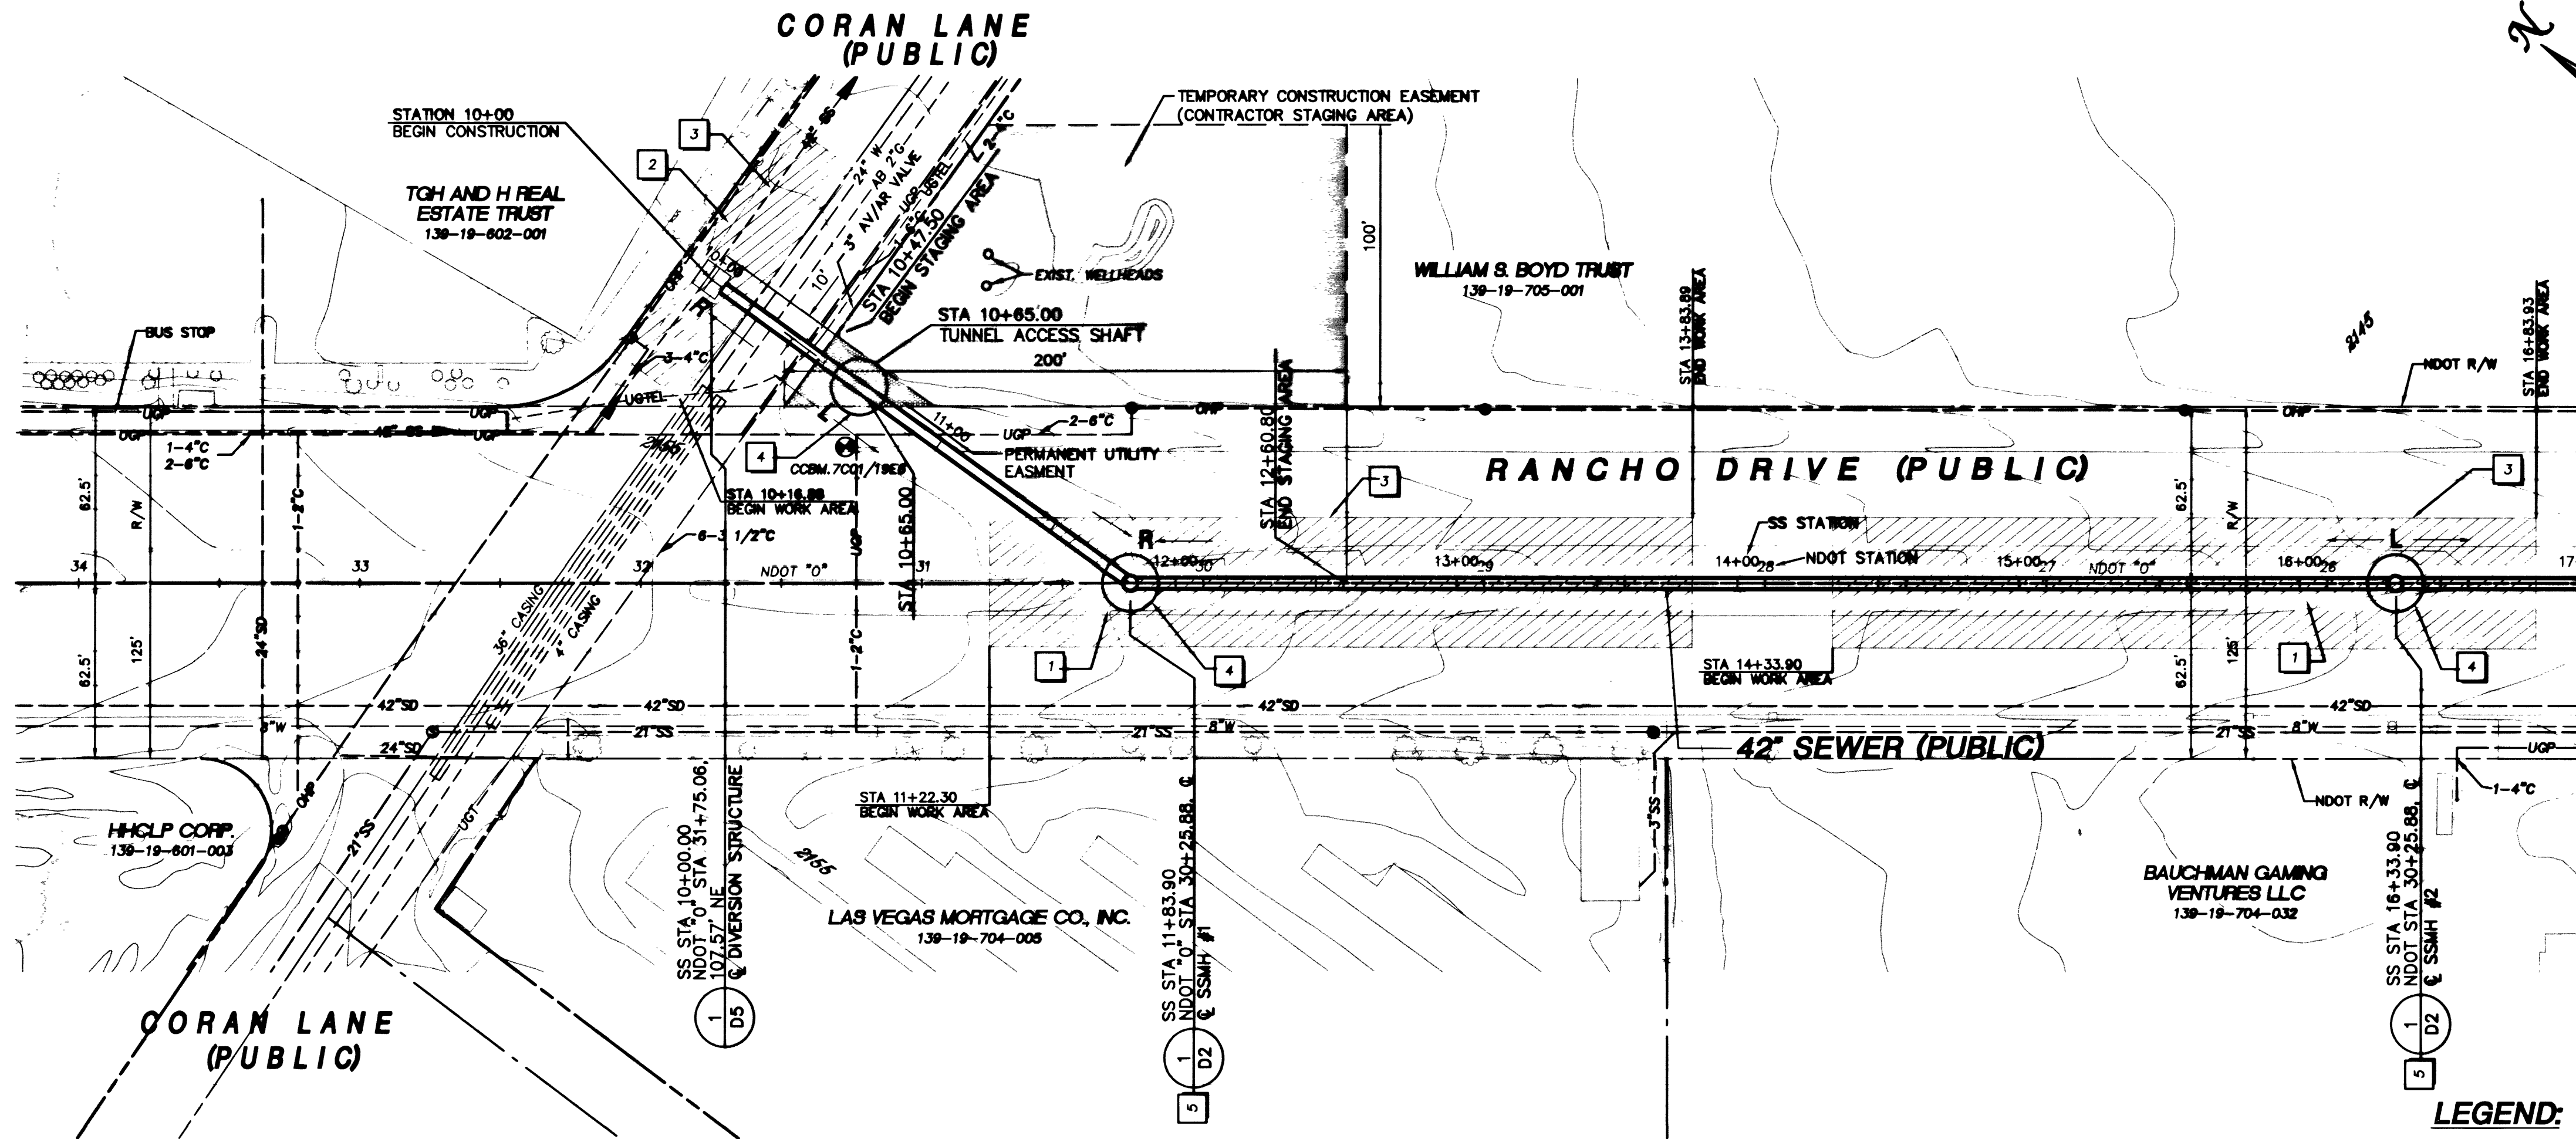

STATION 17+00.00
MATCHLINE SEE DRAWING PP02

LEGEND:
L - LAUNCH PIT
R - RECEIVING PIT

KEY NOTES

- 1 - REMOVE AND REPLACE EXISTING TRAFFIC ISLAND AS REQUIRED FOR CONSTRUCTION WITHIN WORK AREA LIMITS SHOWN. SEE DETAIL 3, DWG D1
- 2 - REMOVE AND REPLACE EXISTING CONCRETE CURB, GUTTER AND SIDEWALK AS REQUIRED
- 3 - SAWCUT, REMOVE AND REPLACE EXISTING PAVEMENT DAMAGED DURING CONSTRUCTION WITHIN WORK AREA LIMITS SHOWN. SEE DETAIL 1, DWG D1
- 4 - CONSTRUCT TUNNEL ACCESS SHAFT / JACKING PIT
- 5 - CONSTRUCT NEW MANHOLE


HATCH LEGEND

WORK AREA (LIMITS OF CONSTRUCTION ACTIVITIES)
TEMPORARY CONSTRUCTION EASEMENT
PERMANENT UTILITY EASEMENT

Call before you Dig
1-702-593-6111
NEVADA POWER ENVIRONMENT AND SAFETY SERVICES DEPARTMENT

Call before you Dig
1-800-227-2600
UNDERGROUND SERVICE (USA)

CAUTION:
EXISTING UTILITIES ARE LOCATED ON THE PLANS FROM A SEARCH OF AVAILABLE RECORDS. CONTRACTOR TO VERIFY LOCATIONS AND DEPTHS PRIOR TO CONSTRUCTION.

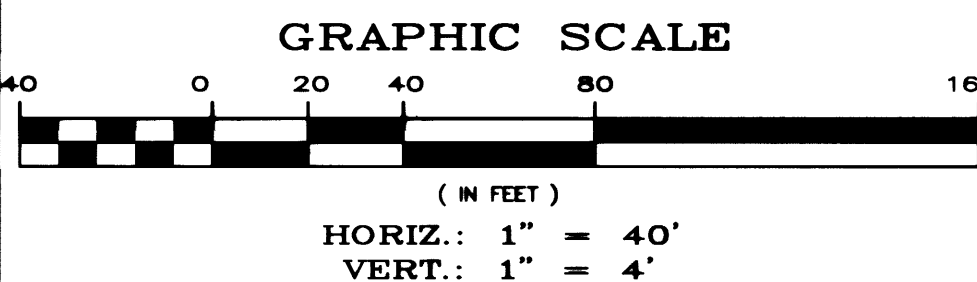


BASIS OF BEARING

THE BASIS OF BEARING FOR THIS PROJECT IS GRID NORTH AS DEFINED BY THE NEVADA COORDINATE SYSTEM OF 1983 (NCS83), EAST ZONE, (2701), DETERMINED BY GIS CONTROL POINTS, "825" AND "PUPPIES" AS SHOWN ON A RECORD OF SURVEY ON FILE IN THE CLARK COUNTY RECORDER'S OFFICE, IN FILE 88 OF SURVEYS, AT PAGE 53.

BENCHMARK


CLARK COUNTY BENCHMARK NO. 7C01 1968 - RIVET AND PLATE IN TOP OF CURB SOUTHEAST RETURN OF RANCHO DRIVE AND CORAN LANE.
NAVD 1988 DATUM
ELEVATION = 656.6065 METERS
2154.22 FEET

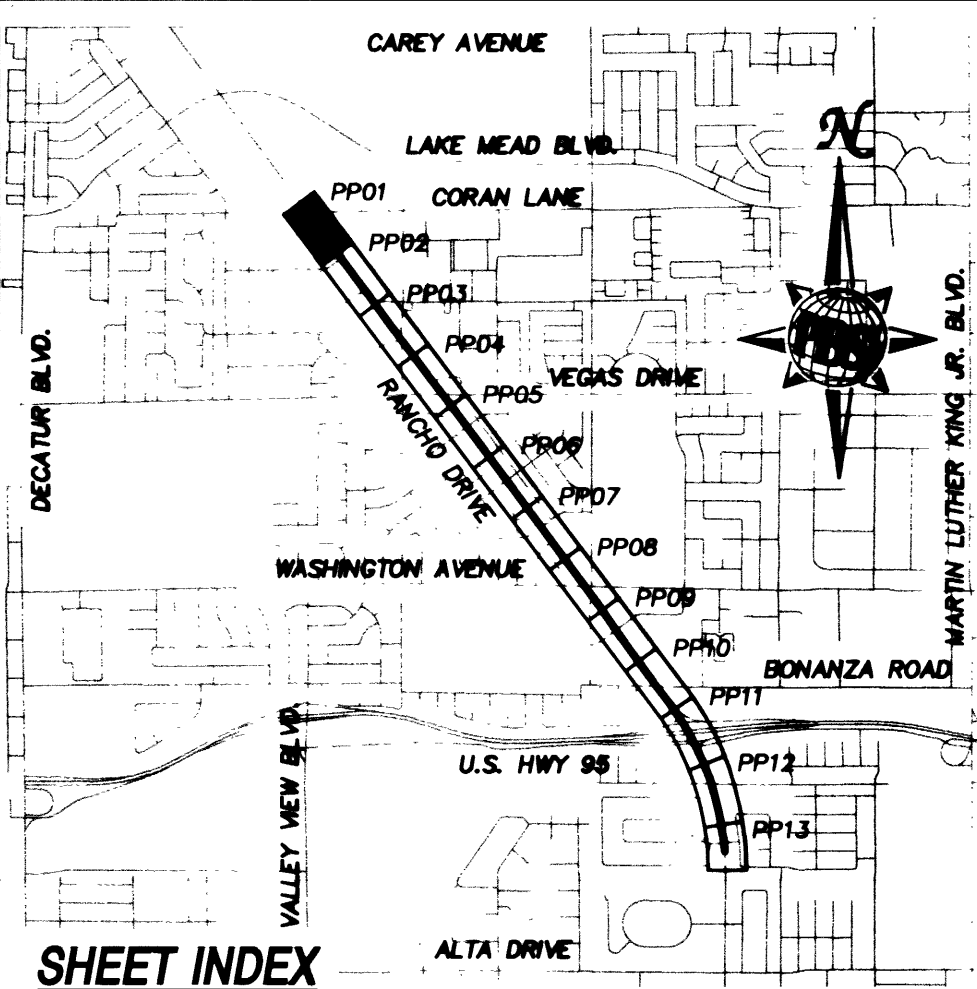

SHEET INDEX

REVISIONS

US 95/RANCHO SEWER PHASE IB
DESIGNED BY: L. A. WELLS
CHECKED BY: A. SP
DATE: NOV. 9, 2000

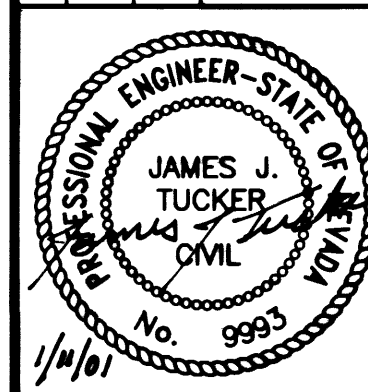

Department of Public Works

U.S. 95 / RANCHO SEWER - PHASE IB
PLAN AND PROFILE
STA 10+00.00 TO STA 17+00.00



DRAWING No. PP01
PLAN# 307-V799

