


Call before you Dig  
1-800-227-2600

U.S. HWY 95

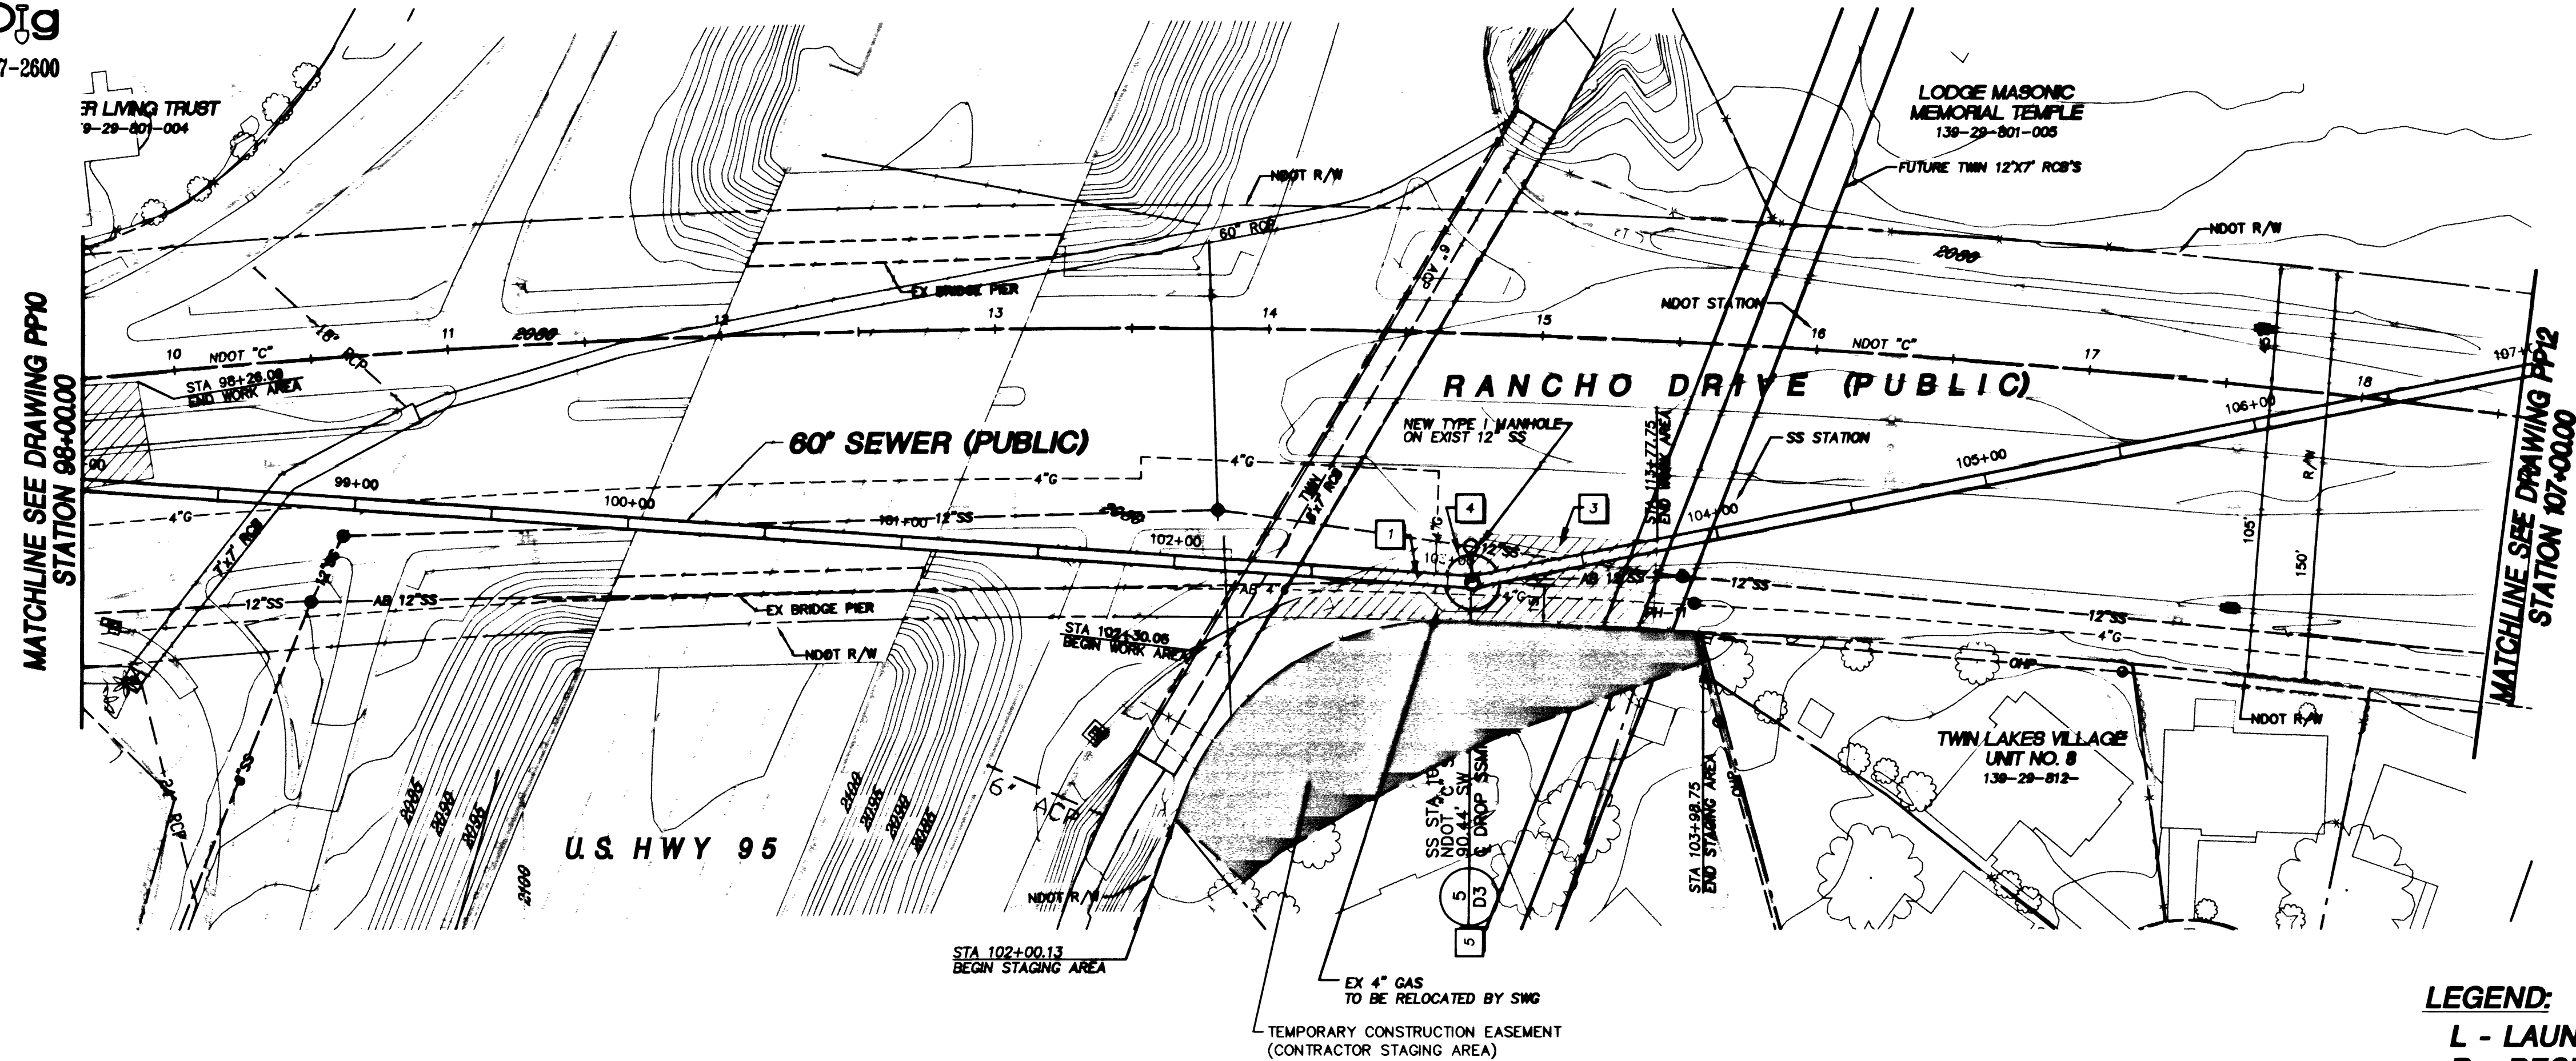

KEY NOTES

- 1 - REMOVE AND REPLACE EXISTING TRAFFIC ISLAND AS REQUIRED FOR CONSTRUCTION WITHIN WORK AREA LIMITS SHOWN. SEE DETAIL 3, DWG D1
- 2 - REMOVE AND REPLACE EXISTING CONCRETE CURB, GUTTER AND SIDEWALK AS REQUIRED
- 3 - SAWCUT, REMOVE AND REPLACE EXISTING PAVEMENT DAMAGED DURING CONSTRUCTION WITHIN WORK AREA LIMITS SHOWN. SEE DETAIL 1, DWG D1
- 4 - CONSTRUCT TUNNEL ACCESS SHAFT / JACKING PIT
- 5 - CONSTRUCT NEW MANHOLE

HATCH LEGEND

WORK AREA (LIMITS OF CONSTRUCTION ACTIVITIES)  
TEMPORARY CONSTRUCTION EASEMENT  
PERMANENT UTILITY EASEMENT

Call before you Dig  
1-702-593-6111  
NEVADA POWER ENVIRONMENT AND SAFETY SERVICES DEPARTMENT


Call before you Dig  
1-800-227-2600  
UNDERGROUND SERVICE (USA)

CAUTION:

EXISTING UTILITIES ARE LOCATED ON THE PLANS FROM A SEARCH OF AVAILABLE RECORDS. CONTRACTOR TO VERIFY LOCATIONS AND DEPTHS PRIOR TO CONSTRUCTION.

LEGEND:

L - LAUNCH PIT  
R - RECEIVING PIT

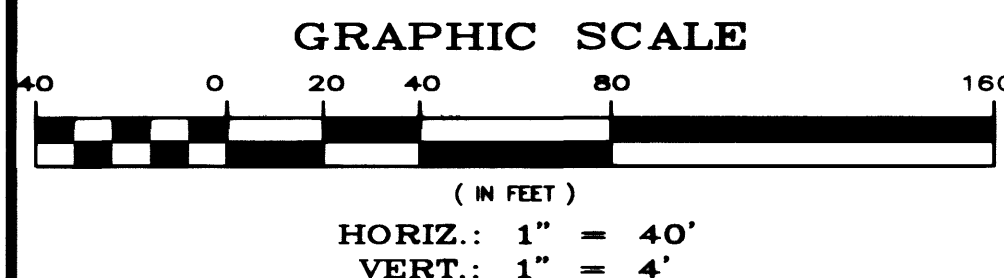


BASIS OF BEARING

THE BASIS OF BEARING FOR THIS PROJECT IS GRID NORTH AS DEFINED BY THE NEVADA COORDINATE SYSTEM OF 1983 (NCS83), EAST ZONE, (2701), DETERMINED BY GIS CONTROL POINTS, "B25" AND "PUPPIES" AS SHOWN ON A RECORD OF SURVEY ON FILE IN THE CLARK COUNTY RECORDER'S OFFICE, IN FILE 88 OF SURVEYS, AT PAGE 53.


BENCHMARK

CLARK COUNTY BENCHMARK NO. 7C01 1988 - RIVET AND PLATE IN TOP OF CURB SOUTHEAST RETURN OF RANCHO DRIVE AND CORAN LANE.  
NAVD 1988 DATUM  
ELEVATION = 656.6065 METERS  
2154.22 FEET

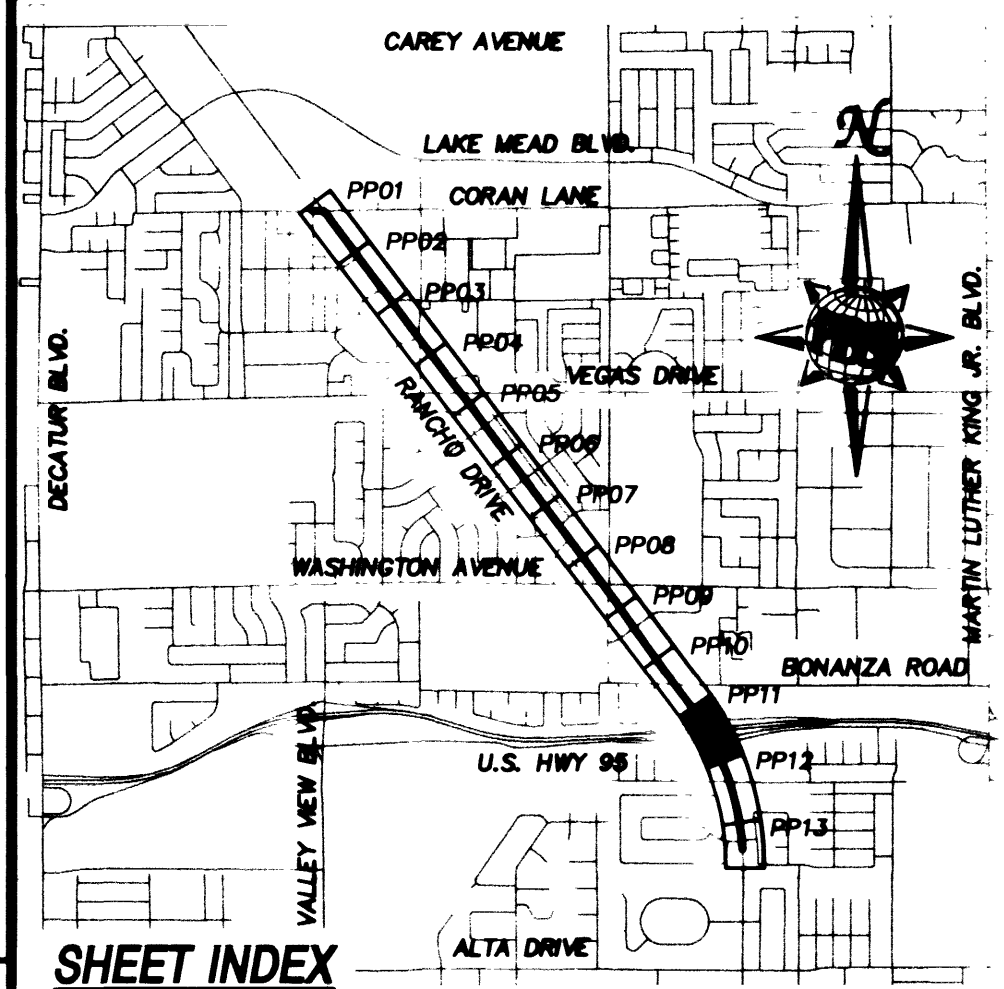

REVISIONS

US 95/RANCHO SEWER PHASE IB  
DRAWN BY: C. LUQUETTE  
CHECKED BY: A. SPATA  
DATE: NOV. 9, 2000

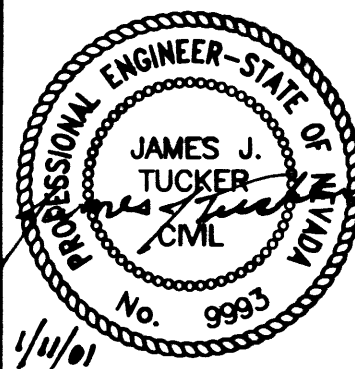


Department of Public Works


U.S. 95 / RANCHO SEWER - PHASE IB  
PLAN AND PROFILE  
STA 98+00.00 TO STA 107+00.00



DRAWING No. 15  
PP11  
PLAN# 307-V799

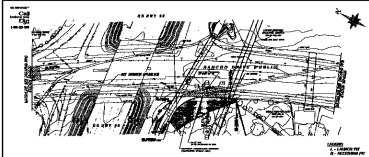

1 - 1000 FT  
2 - 2000 FT  
3 - 3000 FT  
4 - 4000 FT  
5 - 5000 FT  
6 - 6000 FT  
7 - 7000 FT  
8 - 8000 FT  
9 - 9000 FT  
10 - 10000 FT

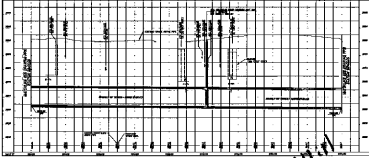

- REVISIONS
- | NO. | DATE    | DESCRIPTION   |
|-----|---------|---------------|
| 1   | 10/1/50 | 1 - 1000 FT   |
| 2   | 10/1/50 | 2 - 2000 FT   |
| 3   | 10/1/50 | 3 - 3000 FT   |
| 4   | 10/1/50 | 4 - 4000 FT   |
| 5   | 10/1/50 | 5 - 5000 FT   |
| 6   | 10/1/50 | 6 - 6000 FT   |
| 7   | 10/1/50 | 7 - 7000 FT   |
| 8   | 10/1/50 | 8 - 8000 FT   |
| 9   | 10/1/50 | 9 - 9000 FT   |
| 10  | 10/1/50 | 10 - 10000 FT |

1 - 1000 FT  
2 - 2000 FT  
3 - 3000 FT  
4 - 4000 FT  
5 - 5000 FT  
6 - 6000 FT  
7 - 7000 FT  
8 - 8000 FT  
9 - 9000 FT  
10 - 10000 FT

1 - 1000 FT  
2 - 2000 FT  
3 - 3000 FT  
4 - 4000 FT  
5 - 5000 FT  
6 - 6000 FT  
7 - 7000 FT  
8 - 8000 FT  
9 - 9000 FT  
10 - 10000 FT

1 - 1000 FT  
2 - 2000 FT  
3 - 3000 FT  
4 - 4000 FT  
5 - 5000 FT  
6 - 6000 FT  
7 - 7000 FT  
8 - 8000 FT  
9 - 9000 FT  
10 - 10000 FT

