


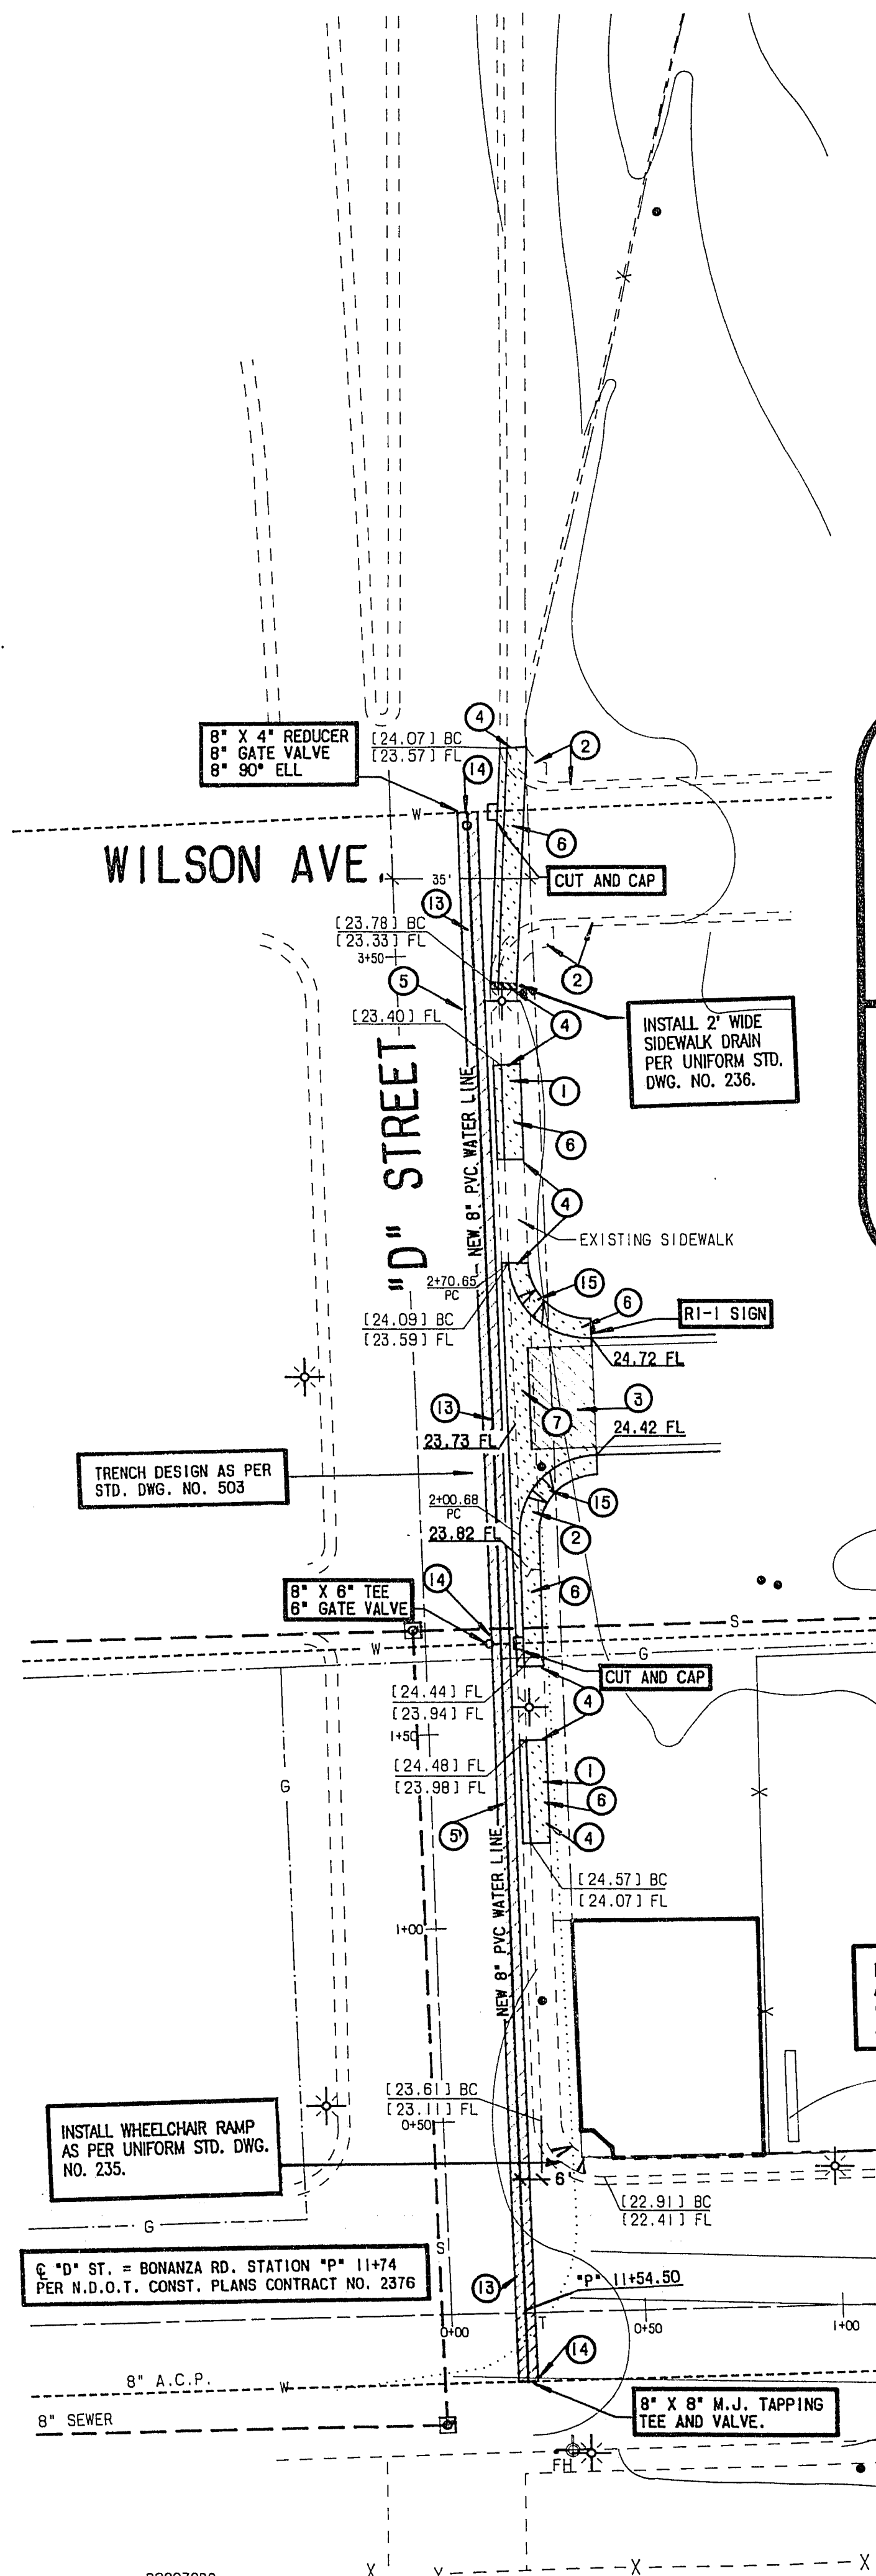

LVVWD NOTE

THE DETECTOR CHECK ASSEMBLY AND VAULT WITH NON-TRAFFIC BEARING COVER, MUST BE INSTALLED IN ACCORDANCE WITH THE DISTRICT'S STANDARD PLATE(S) 19 AND WITH STANDARD VAULT DRAWING C-475 REV.3.

ANY FUTURE BLOCK WALL OR FENCE MUST BE DESIGNED AROUND THE EASEMENT, SO AS TO ALLOW THE DISTRICT DIRECT ACCESS TO THE VAULT FROM THE ADJACENT RIGHT-OF-WAY.

UTILITY NOTE

THE LOCATION OF UNDERGROUND UTILITIES SHOWN HEREON HAS BEEN DETERMINED FROM SURFACE EVIDENCE OF THEIR EXISTENCE OR FROM INFORMATION OBTAINED FROM THE UTILITY COMPANIES. THE ENGINEER ACCEPTS NO LIABILITY FOR THE EXISTENCE OR NON-EXISTENCE OF UTILITY LINES. CONTRACTORS AND OTHERS USING THIS MAP MUST CONFIRM THE LOCATION OF UNDERGROUND LINES OR STRUCTURES WITH THE UTILITY COMPANIES PRIOR TO COMMENCING ANY EXCAVATION OR ORDERING OF MATERIALS.

CALL 1-800-227-2600 BEFORE ANY EXCAVATION TAKES PLACE



ABANDONED VALVES

THE CONTRACTOR SHALL ABANDON ALL EXISTING VALVES WHERE SHOWN ON THE DRAWINGS BY REMOVING A MINIMUM OF THE TOP 12 INCHES OF THE VALVE BOX AND THEN FILLING THE REMAINING PORTION OF THE VALVE BOX WITH CONCRETE HAVING A COMPRESSIVE STRENGTH OF AT LEAST 2,000 PSI. ALL VALVES TO BE ABANDONED SHALL BE ABANDONED IN THE CLOSED POSITION UNLESS SHOWN OTHERWISE ON THE DRAWINGS. THE CONTRACTOR SHALL THEN BACKFILL AND REPAVE THE AREA DISTURBED DURING ABANDONMENT OF THE VALVE IN ACCORDANCE WITH THE MOST CURRENT DRAFT OR EDITION OF UNIFORM STANDARDS FOR PUBLIC WORKS CONSTRUCTION OFFSITE IMPROVEMENTS CLARK COUNTY AREA.

CAP EXISTING PIPE

(A) THE CONTRACTOR SHALL CUT THE EXISTING PIPE WHERE SHOWN ON THE DRAWING AND INSTALL A MECHANICAL JOINT CAP WHERE A JOINT OR COUPLING IN THE EXISTING PIPE IS UNCOVERED AT THE CUT AND CAP LOCATIONS. THE INSTALLATION OF A CAP OR PLUG MAY BE PERMITTED, WITH LVVWD APPROVAL.

(B) THE CONTRACTOR SHALL INSTALL A CONCRETE THRUST BLOCK IN ACCORDANCE WITH THE PROVISIONS OF THE LVVWD'S STANDARD PLATE NO. 5 AT ALL INSTALLED CAPS AND/OR PLUGS.

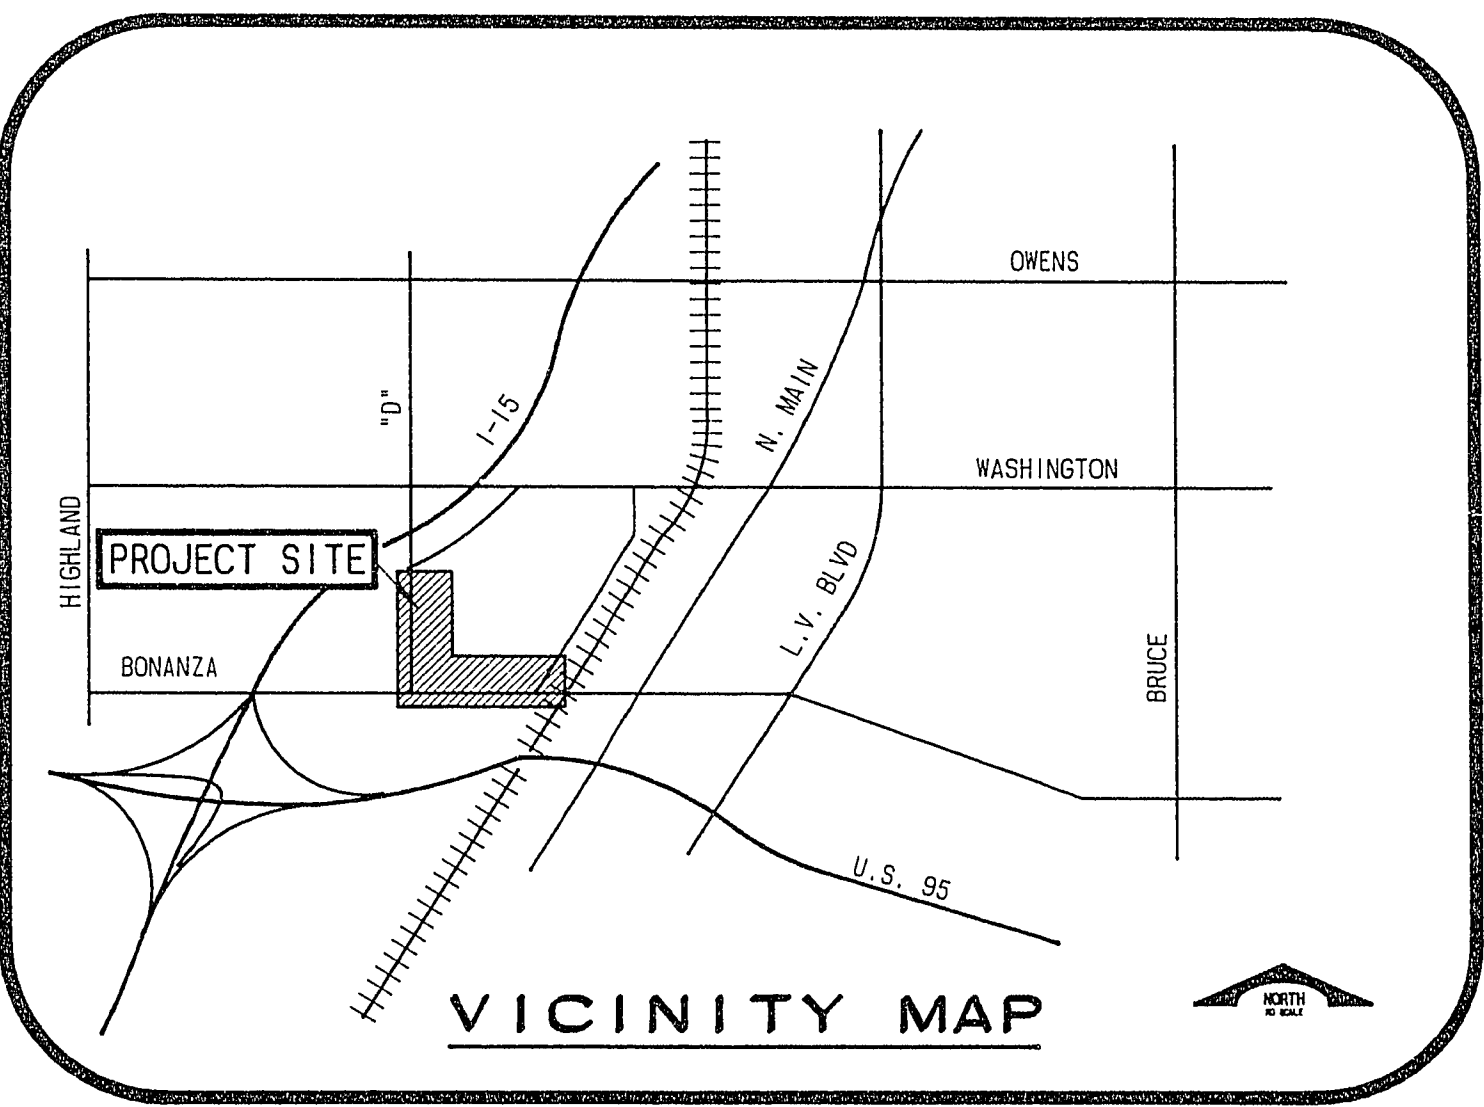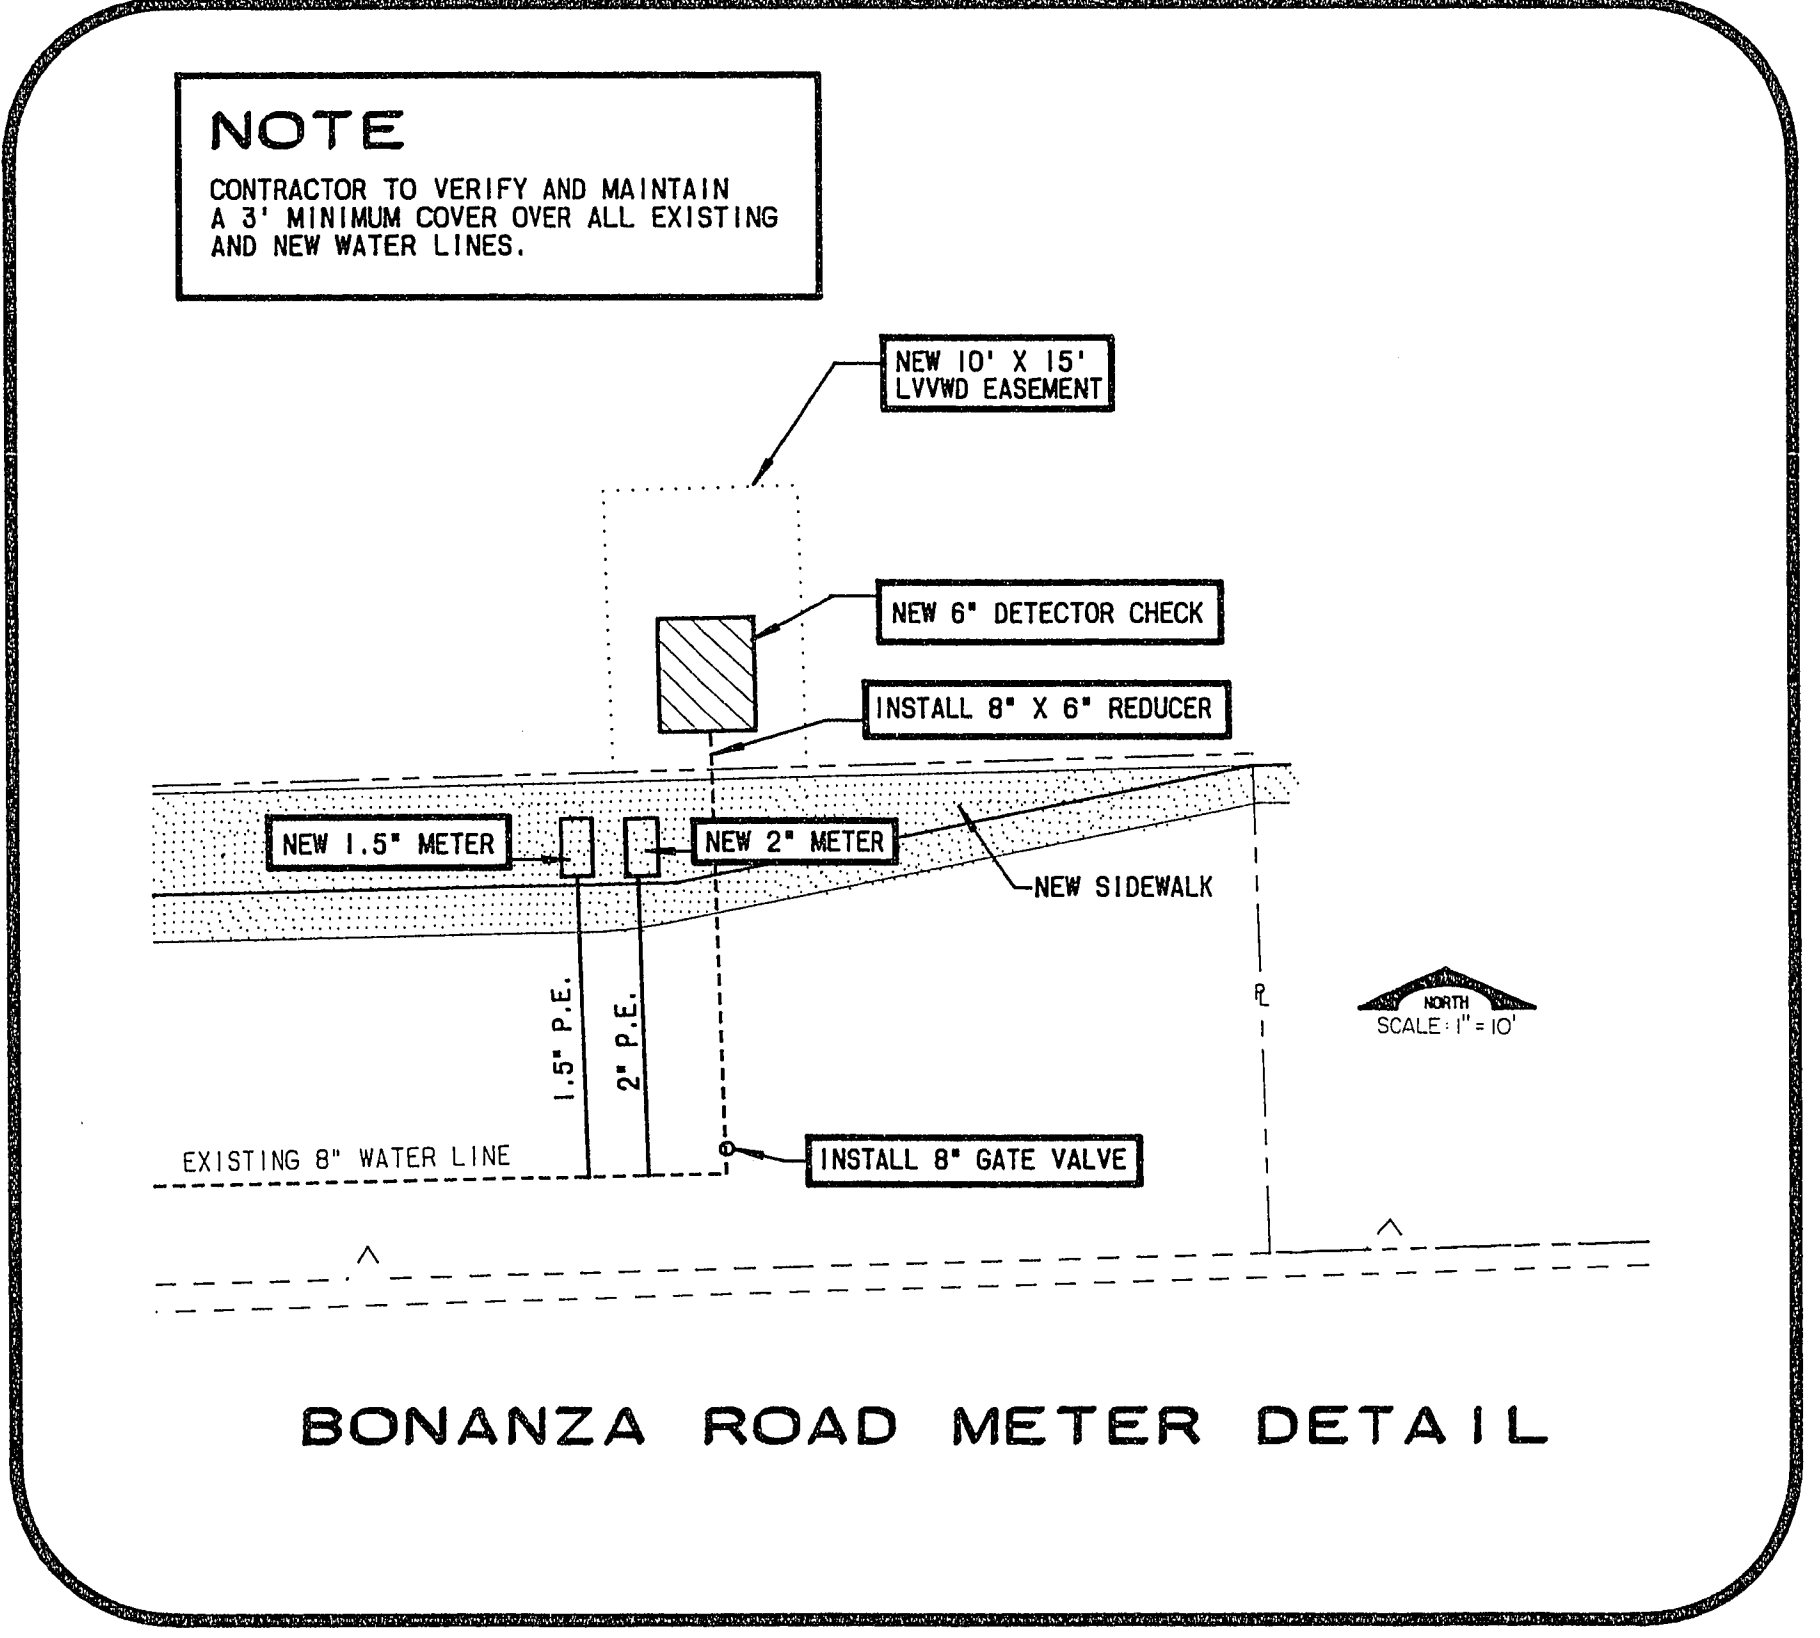

- CONSTRUCTION NOTES**
- 1 REMOVE EXISTING DRIVEWAY
 - 2 REMOVE EXISTING SIDEWALK, CURB, AND GUTTER
 - 3 INSTALL NEW 3" AC PAVING, 4" TYPE II, 6" TYPE I
 - 4 SAWCUT AND MATCH EXISTING SIDEWALK
 - 5 SAW CUT AND MATCH EXISTING AC PAVING
 - 6 INSTALL NEW 5' SIDEWALK W/ L-CURB AS PER STD. DWG. #234
 - 7 INSTALL NEW 6" VALLEY GUTTER
 - 8 REMOVE EXISTING VALLEY GUTTER
 - 9 CUT AND CAP EXISTING WATER LINES
 - 10 INSTALL NEW PVC WATER LINE
 - 11 NEW 10'X15' LVVWD EASEMENT
 - 12 STUB AND CAP
 - 13 INSTALL NEW PVC WATER LINE
 - 14 CONNECT EXISTING WATER LINE TO NEW WATER LINE
 - 15 INSTALL WHEELCHAIR RAMP AS PER UNIFORM STD. DWG. #235

NOTE

AFTER COMPLETION OF ALL ON-SITE WORK, EXTERIOR STREETS ARE TO BE FOG SEALED AS PER C.I.V. DIRECTION AND STANDARDS.

NOTE

FOR SYMBOL INFORMATION SEE LEGEND ON SHEET C1.

NOTE

ALL OFFSITE QUANTITIES ARE SHOWN ON SHEET C1.

William & Bruce

1-2-90

HEFNER ENGINEERING

CIVIL ENGINEERING • DESIGN
LAND PLANNING & DEVELOPMENT

4441 South Polaris Avenue, Las Vegas, Nevada 89103
Phone: (702) 798-1900

126 91 4/23/90
LVVWD DATE

MARNELL CORRAO ASSOCIATES

Architects
Interior Designers
Managers
Contractors

4425 South Polaris Avenue
Las Vegas, Nevada 89103
702-798-4613

2305 Nevada Ave.
Reno, Nevada 89512
702-368-1302

DATE	03/26/90
SCALE	1" = 30'
REV.	3-21-91
REVISION	REMOVE AND REPLACE
SIDEWALK, CURB, AND GUTTER, INSTALL	
DRAWN	WLB

VALLEY FOOD

DISTRIBUTORS OF NEVADA

"D" ST. & BONANZA OFFSITE PLAN

SHEET

CO

OF

XC-3720

NR 10-728

80-3-129

107-V1770