



PLANTER BOX PLAN

SIDE ELEV.

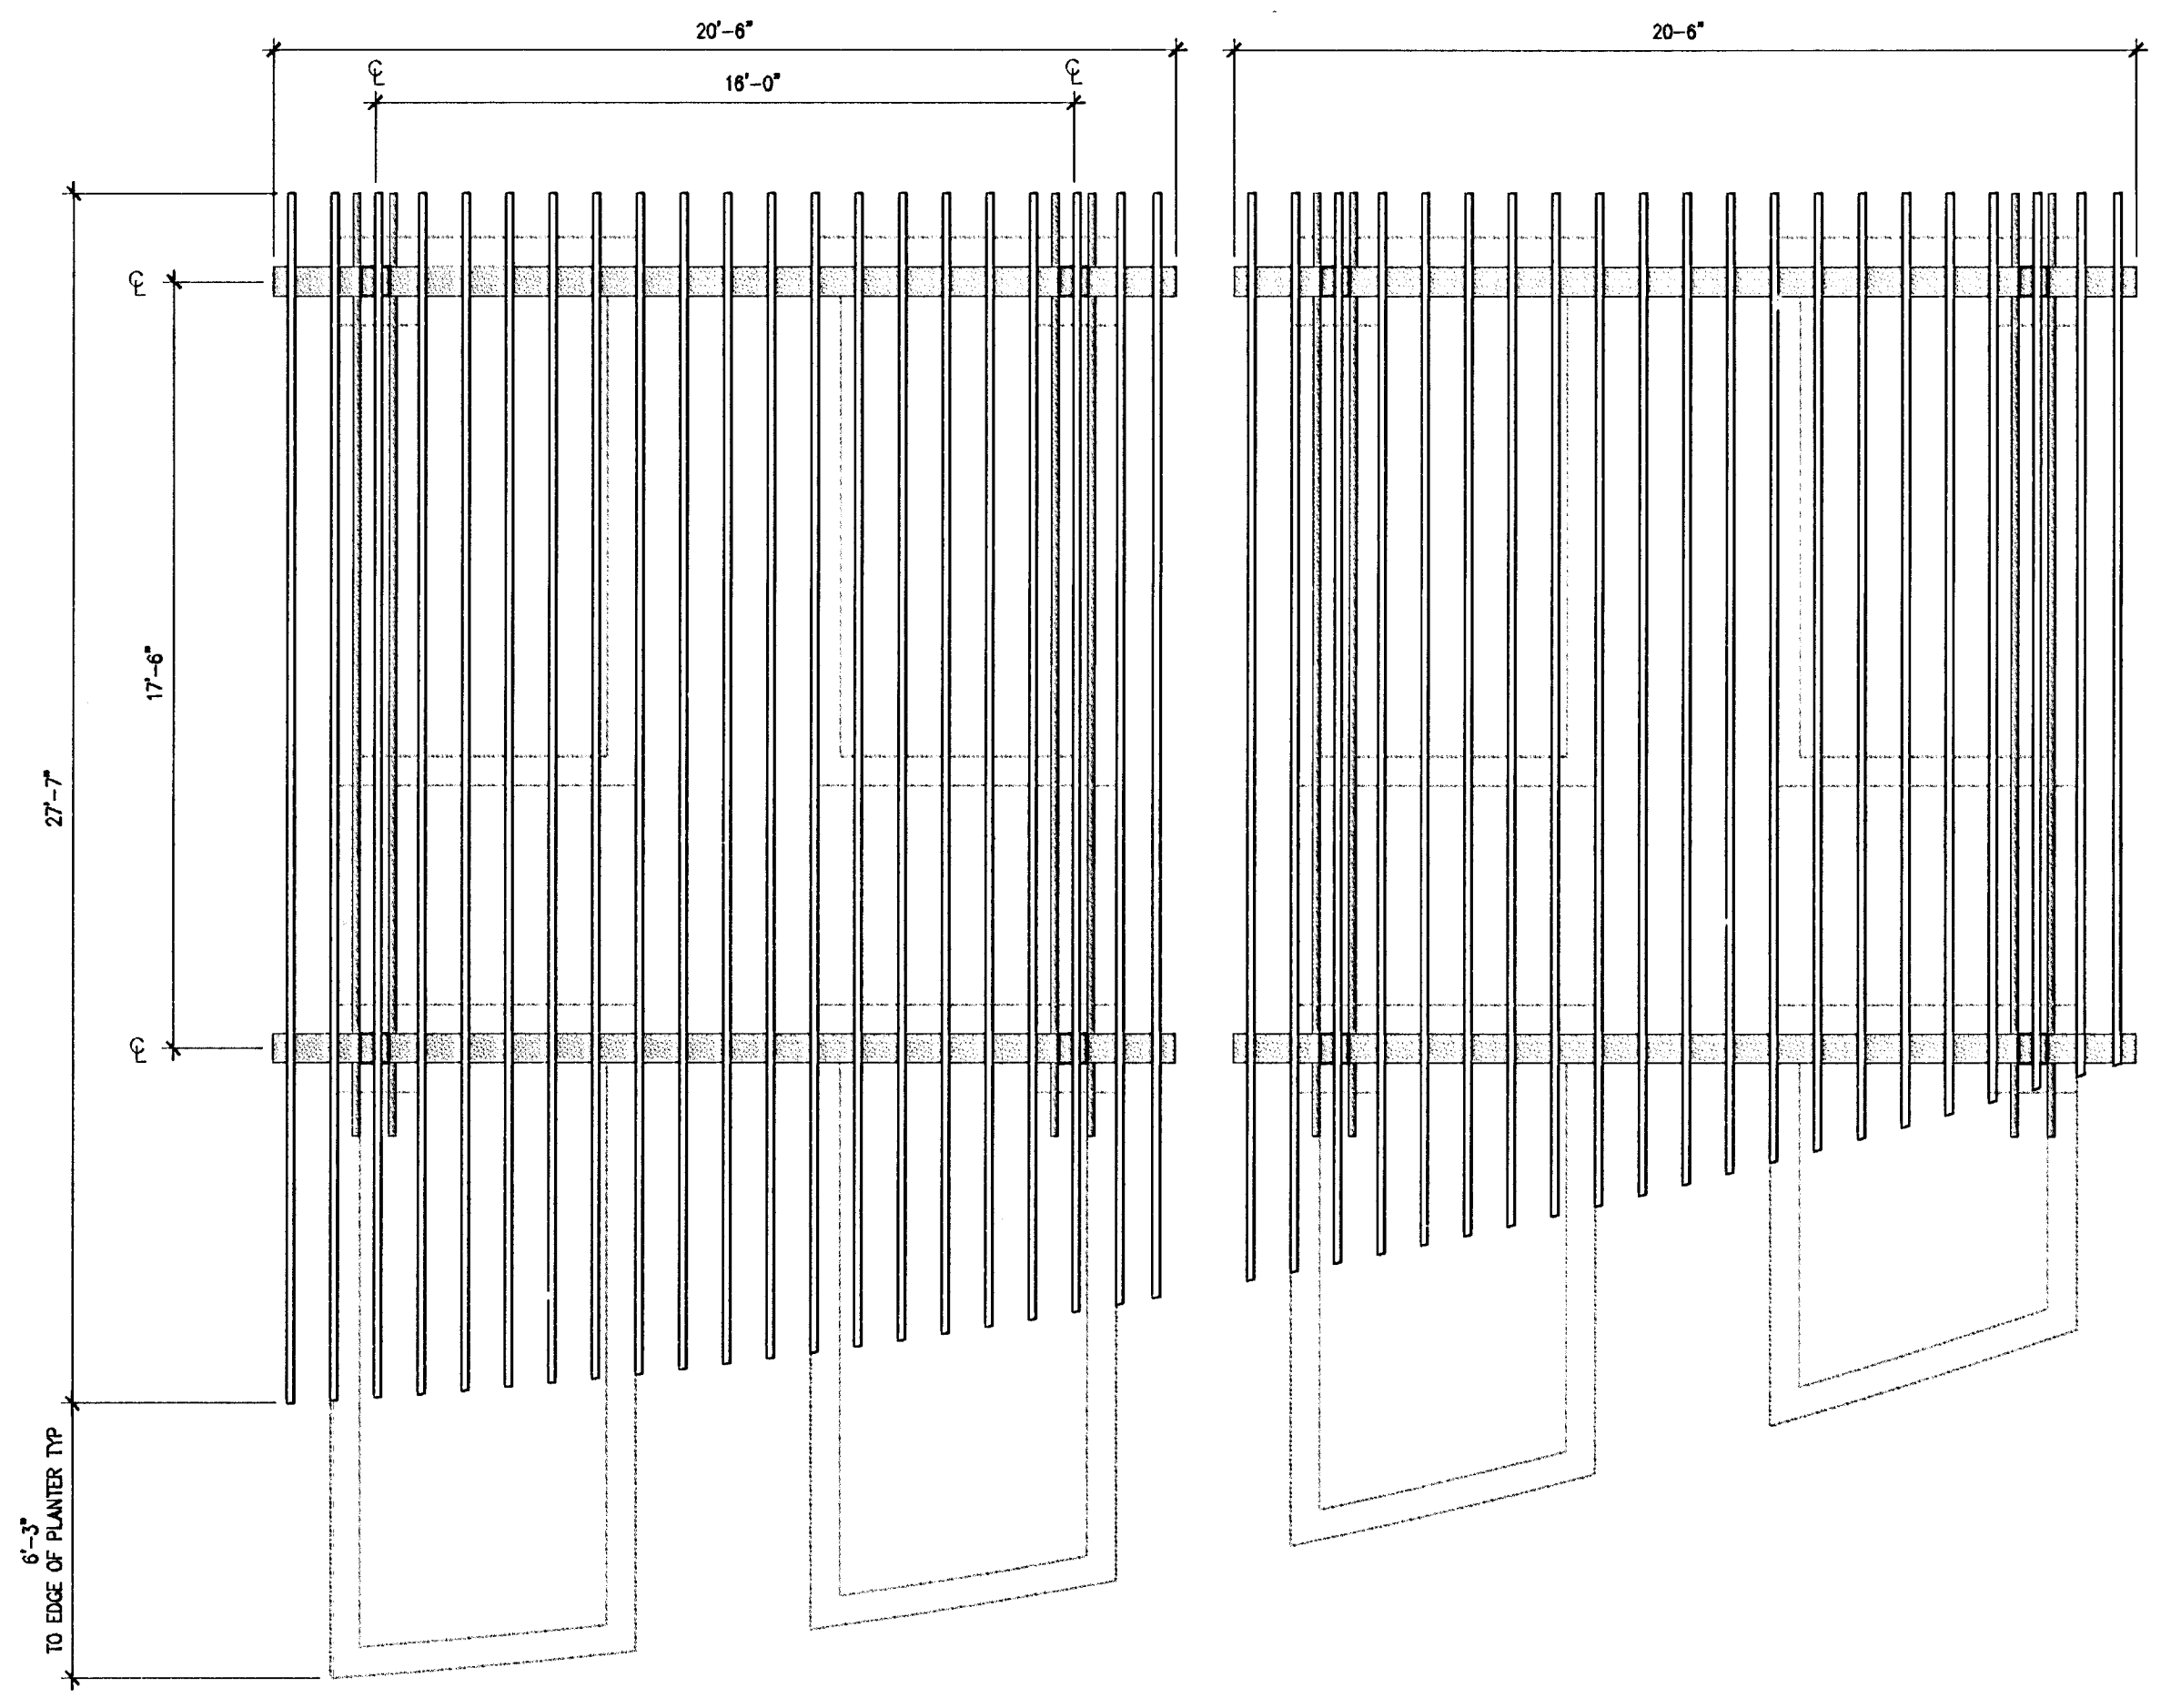


TRELLIS PLAN

- NOTES
1. DETAIL SHOWN FOR DESIGN INTENT ONLY
  2. CONTRACTOR TO PROVIDE SHOP DRAWINGS INCLUDING STRUCTURAL DETAILS, CONNECTION METHODS, AND FOOTING DESIGN FOR OWNER APPROVAL PRIOR TO INSTALLATION
  3. WATERPROOF INSIDE OF ALL WALLS PER DETAIL F, SHEET L1.02

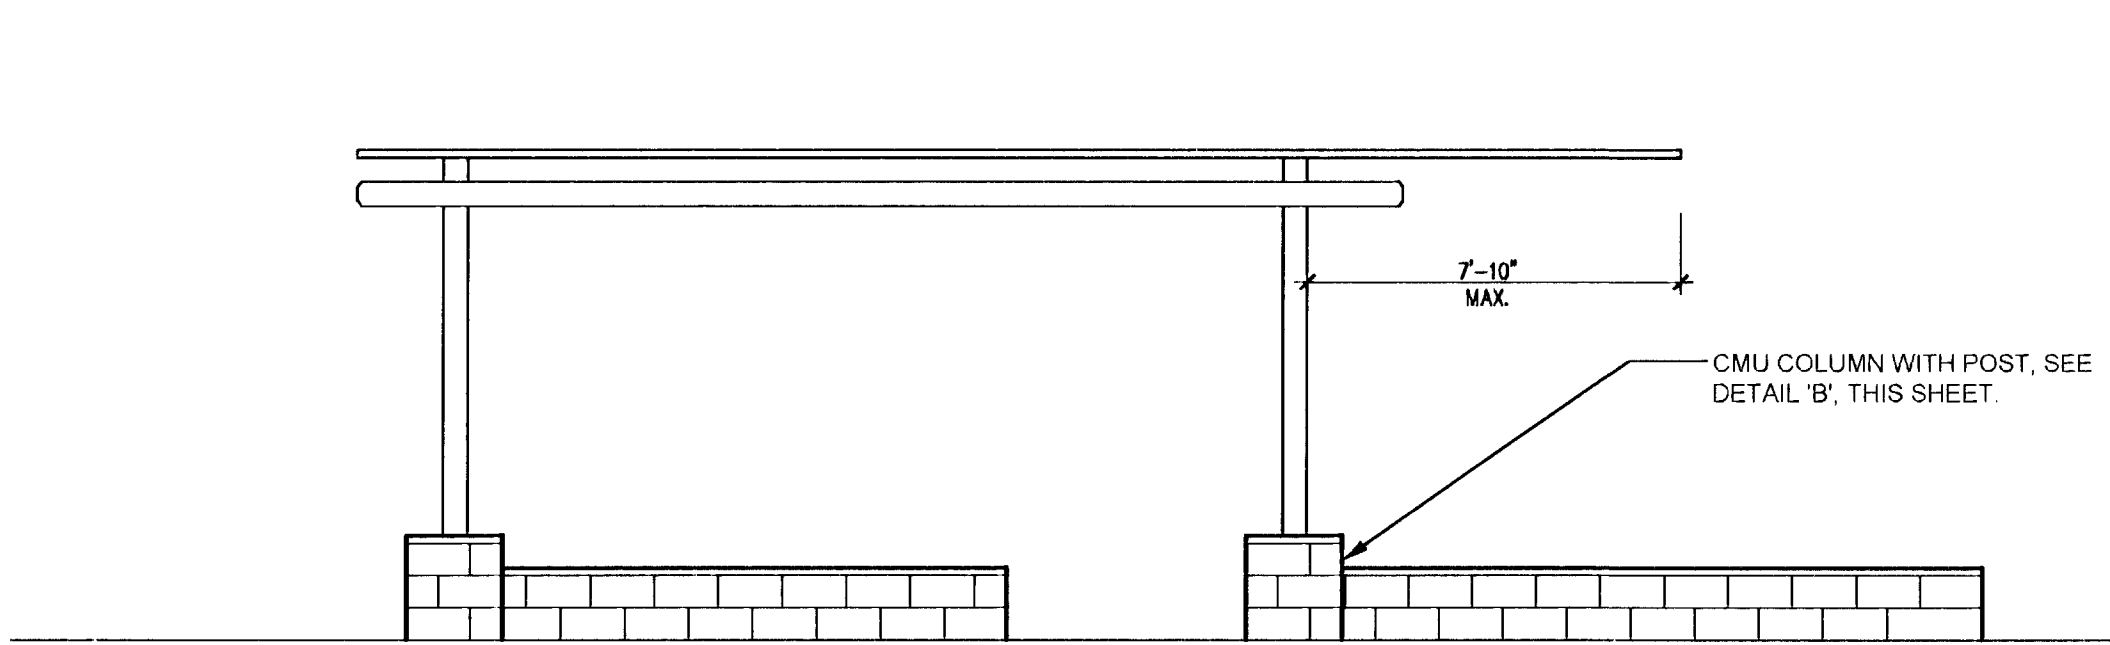


SIDE ELEVATION

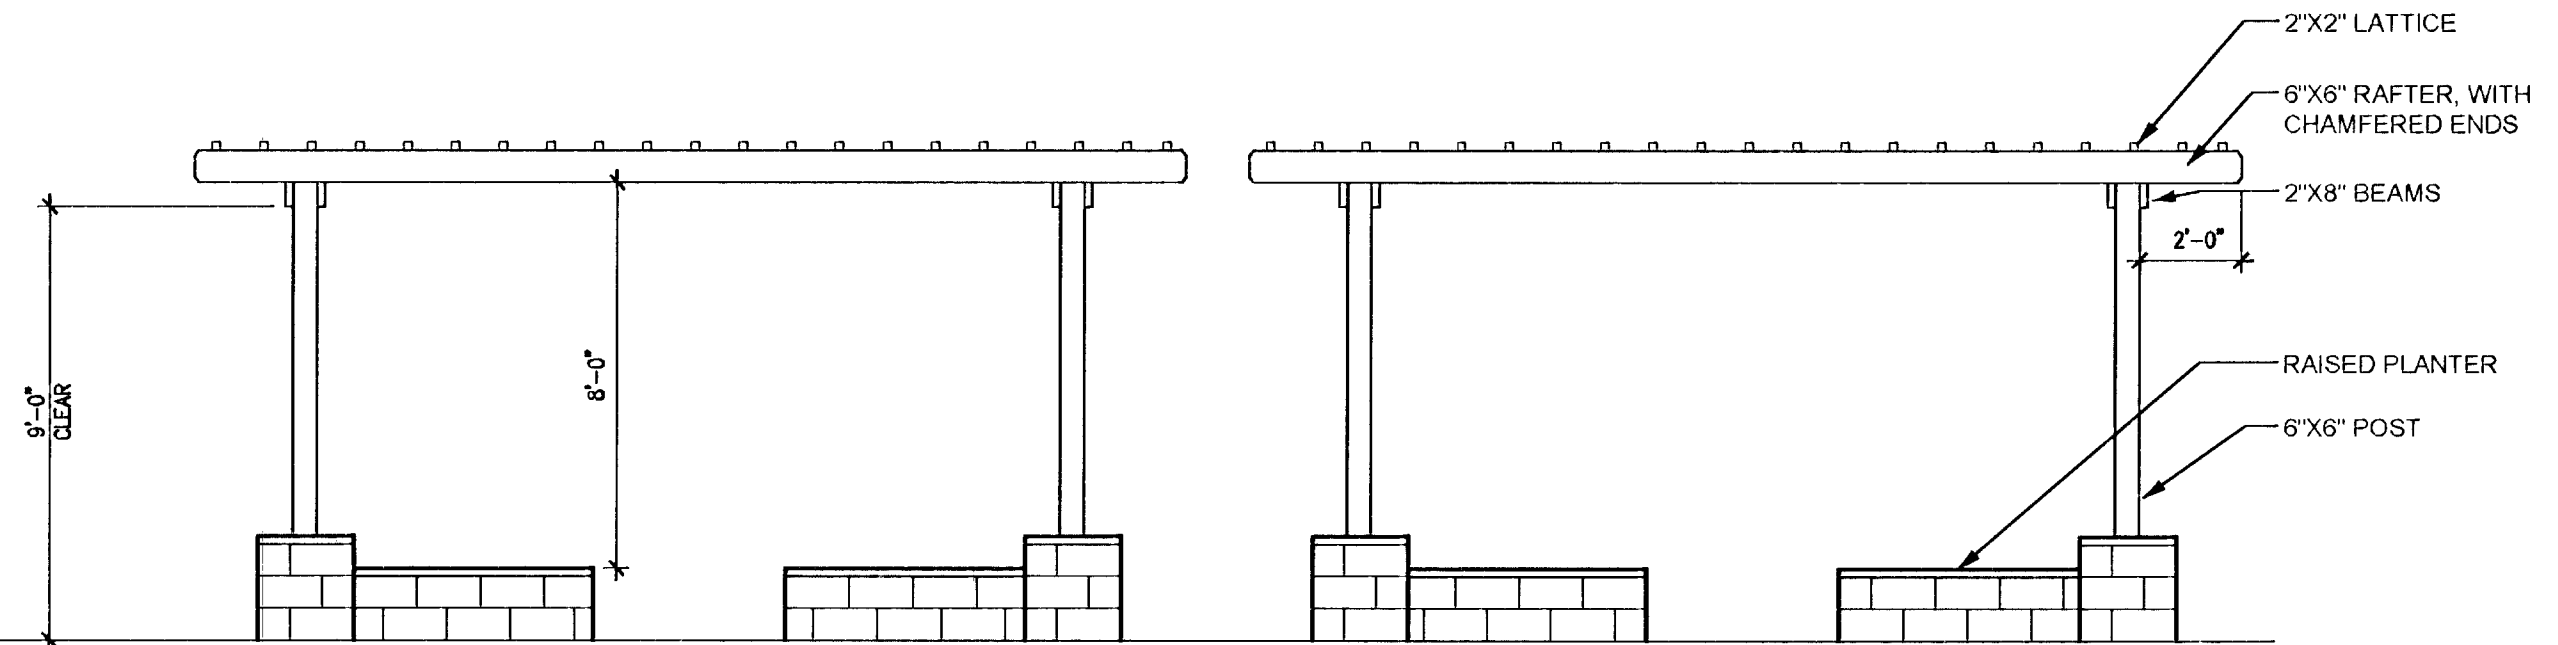

FRONT ELEVATION


FRONT ELEV.

**A** GARDEN SHADE STRUCTURE

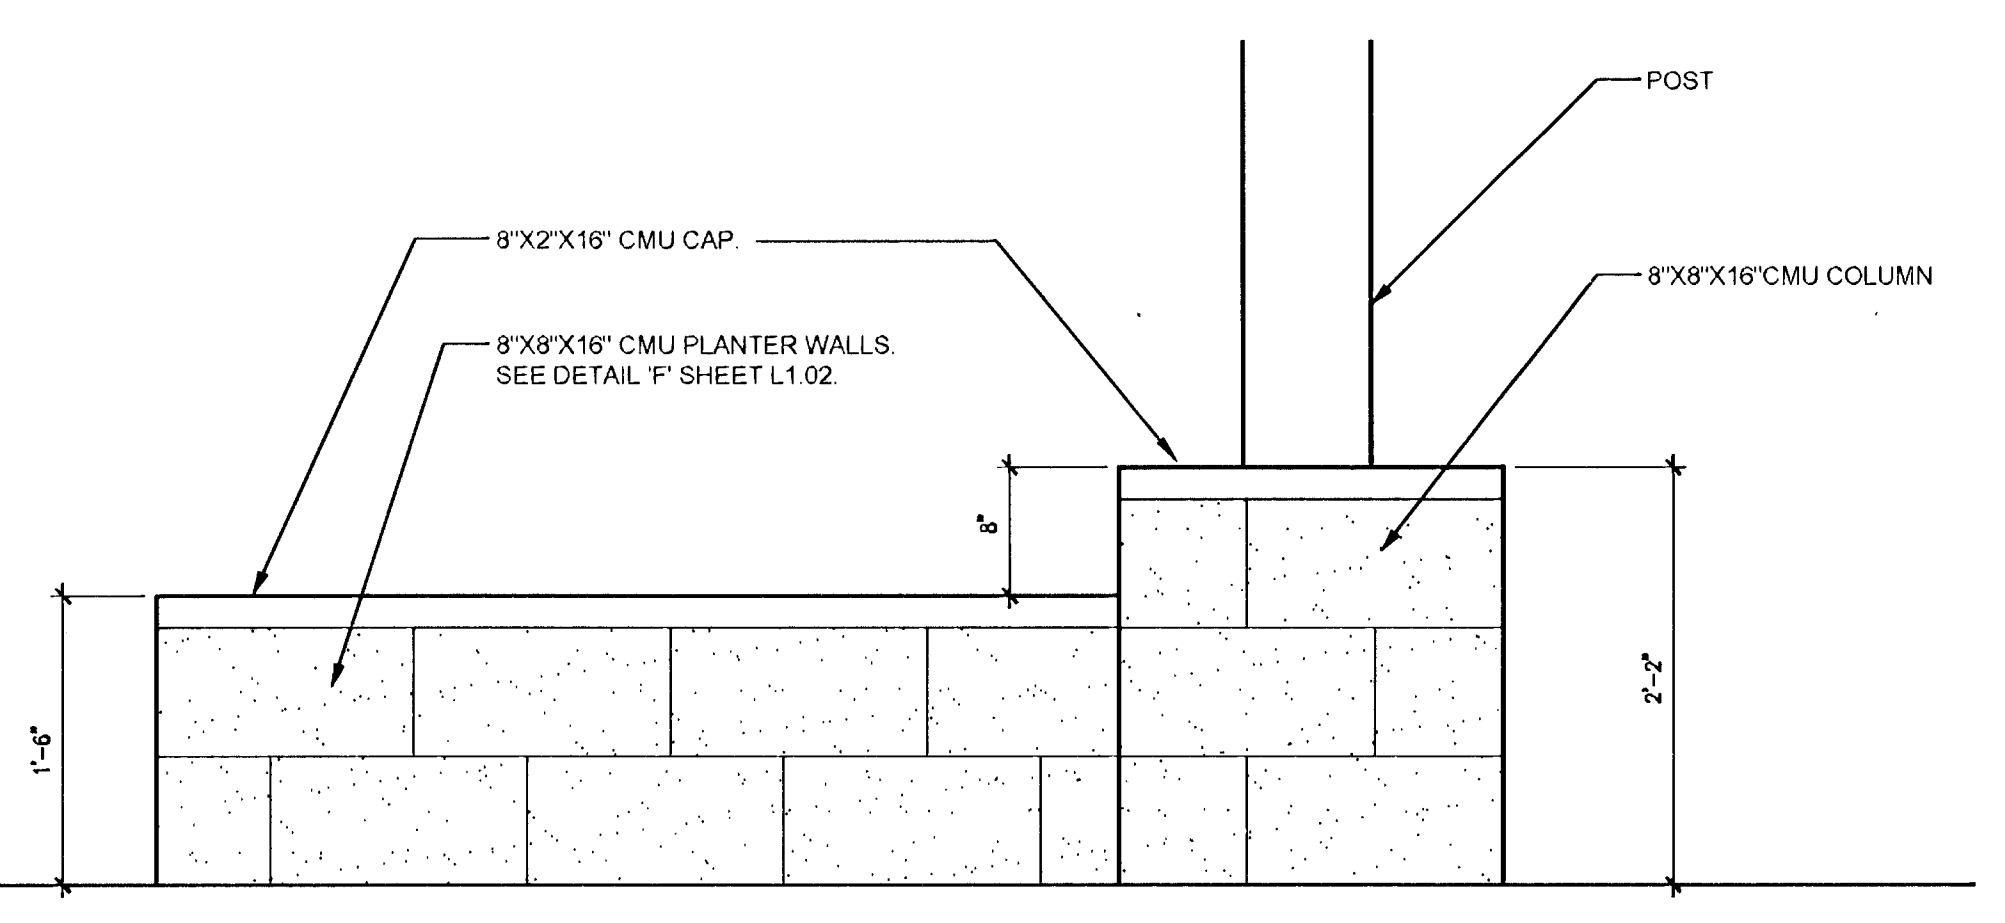

**B** POST AT GARDEN TRELLIS


1" = 1'-0"

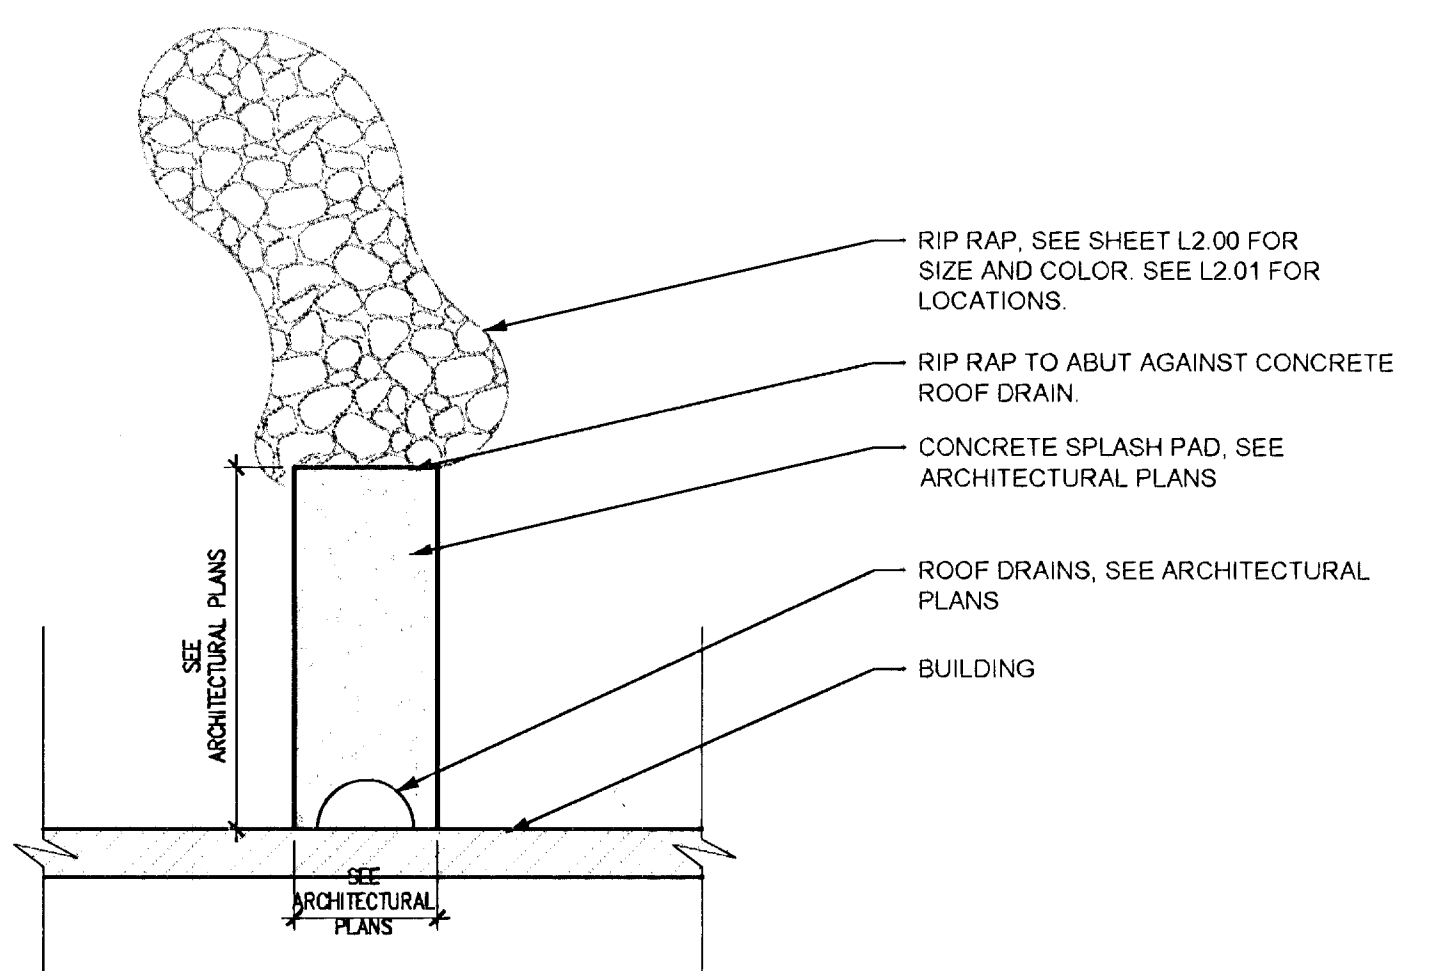


**C** ROOF DRAIN TREATMENT AT PLANTER

3/8" = 1'-0"

REVISIONS			
REV	DESCRIPTION	DATE	BY

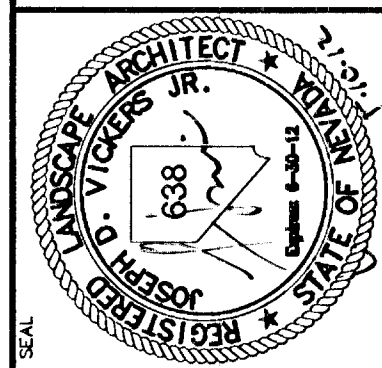

DESIGN PROJECT NO. 12522	DATE FEBRUARY 14, 2012
DESIGN REVIEW	DRAWN BY NMF
APPROVED BY	CHECKED BY GREGORY JUV
	SUBMITTAL CONSTRUCTION SET
	DATE PLOTTED 11-12-24

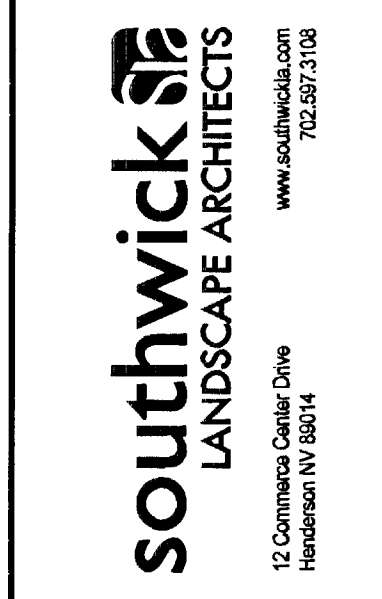

**KGA ARCHITECTURE**  
 9075 West Diablo Drive, Third Floor, Suite 770  
 Las Vegas, Nevada 89148  
 702.367.6900  
 www.KGAarchitecture.com  
 LAS VEGAS

**CLARK COUNTY SCHOOL DISTRICT**  
 DESIGN MANAGEMENT / PLANNING AND DESIGN  
 4170 McLEOD DRIVE  
 LAS VEGAS, NEVADA 89121

**VARIETY SCHOOL**  
 2800 EAST STEWART AVENUE

DRAWING TITLE  
**LANDSCAPE CONSTRUCTION DETAILS**

SHEET NO.  
**114 73825**  
**L1.03**  
 0264 715-3C