


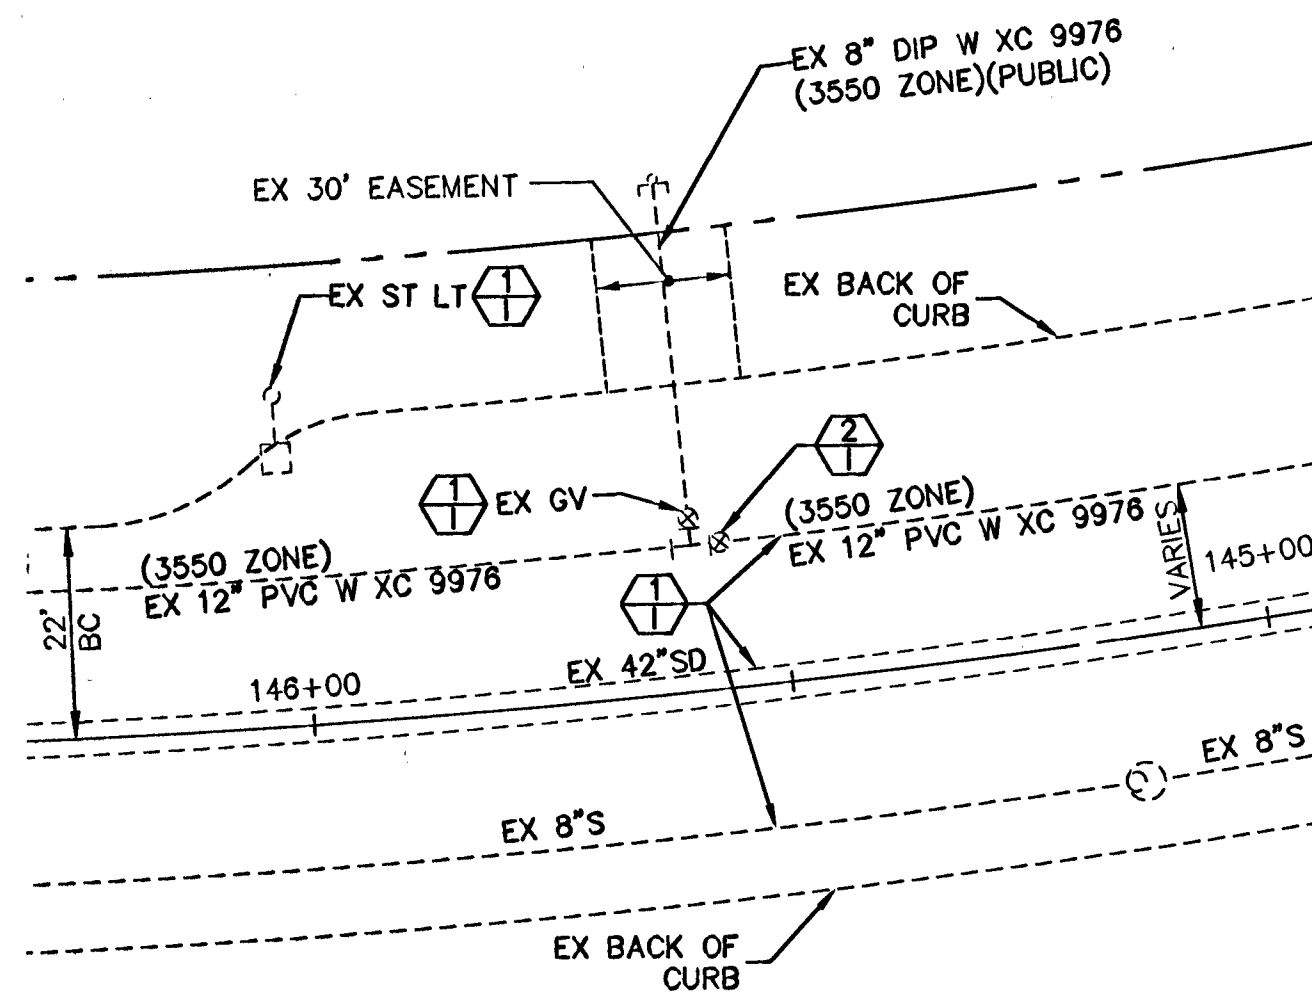

DETAIL 2 FOX HILL DRIVE (PUBLIC)

SCALE: HORIZ. 1" = 20'

CONSTRUCTION NOTES

- 1 PROTECT EXISTING IMPROVEMENT IN PLACE
- 2 OPEN GATE VALVE AND REPLACE LOCKING CAP WITH REGULAR VALVE COVER PER UDACS PLATE NO. 39

ABANDONED VALVE CUT AND CAP

ALL VALVES TO BE ABANDONED SHALL BE IN THE CLOSED POSITION, UNLESS SHOWN OTHERWISE, BY REMOVING A MINIMUM OF THE TOP 24-INCHES OF THE VALVE BOX, AND THEN FILLING THE BOTTOM OF THE BOX WITH A MINIMUM OF 6-INCHES OF SAND OR TYPE II AGGREGATE BASE. THE REMAINING PORTION OF THE VALVE BOX SHALL BE FILLED WITH CONCRETE HAVING A COMPRESSIVE STRENGTH OF 2,000 PSI. THE LATERAL MUST BE CUT WITHIN ONE FOOT OF THE ABANDONED VALVE, OR AS SHOWN ON PLANS, AND CAPPED. THE CONTRACTOR SHALL CUT THE EXISTING PIPE WHERE SHOWN ON THE DRAWING AND INSTALL A CAP COMPLETE WITH A THRUST BLOCK, WHERE A JOINT OR COUPLING IN THE EXISTING PIPE IS UNCOVERED AT THE CUT AND CAP LOCATIONS, THE INSTALLATION OF A PLUG MAY BE PERMITTED WITH DISTRICT APPROVAL. A CONCRETE THRUST BLOCK SHALL BE INSTALLED AT ALL CAP OR PLUG LOCATIONS IN ACCORDANCE WITH THE PROVISIONS OF UDACS PLATE 31.

REVISED 11/02/11

APPROVED FOR CONSTRUCTION

DISHA B. BRIDGEMAN
LAS VEGAS VALLEY WATER DISTRICT ENGINEERING SERVICES MANAGER
PROJECT NO. 121968 DATE: 10/18/13

NOTE


CONTRACTOR IS RESPONSIBLE TO VERIFY ALL EXISTING IMPROVEMENT GRADES.



CLV BM NO.	DESC.	NAVD 88 DATUM	NAVD 88 DATUM
0368	U.S.C. & G.S. DISC SET IN ROCK SOUTH OF CHARLESTON BLVD & WEST OF DETENTION BASIN. 2008 ADJUSTMENT. (UPDATED 5/24/10)	3246.43 (FEET)	989.514 (METERS)

BASIS OF BEARINGS

NORTH 89°45'05" EAST BEING THE SOUTH LINE OF THE SOUTHWEST QUARTER (SW 1/4) OF SECTION 35, TOWNSHIP 20 SOUTH, RANGE 59 EAST, M.D.M., AS SHOWN BY MAP ON FILE IN FILE 91, PAGE 28 OF PARCEL MAPS IN THE CLARK COUNTY RECORDER'S OFFICE, CLARK COUNTY, NEVADA

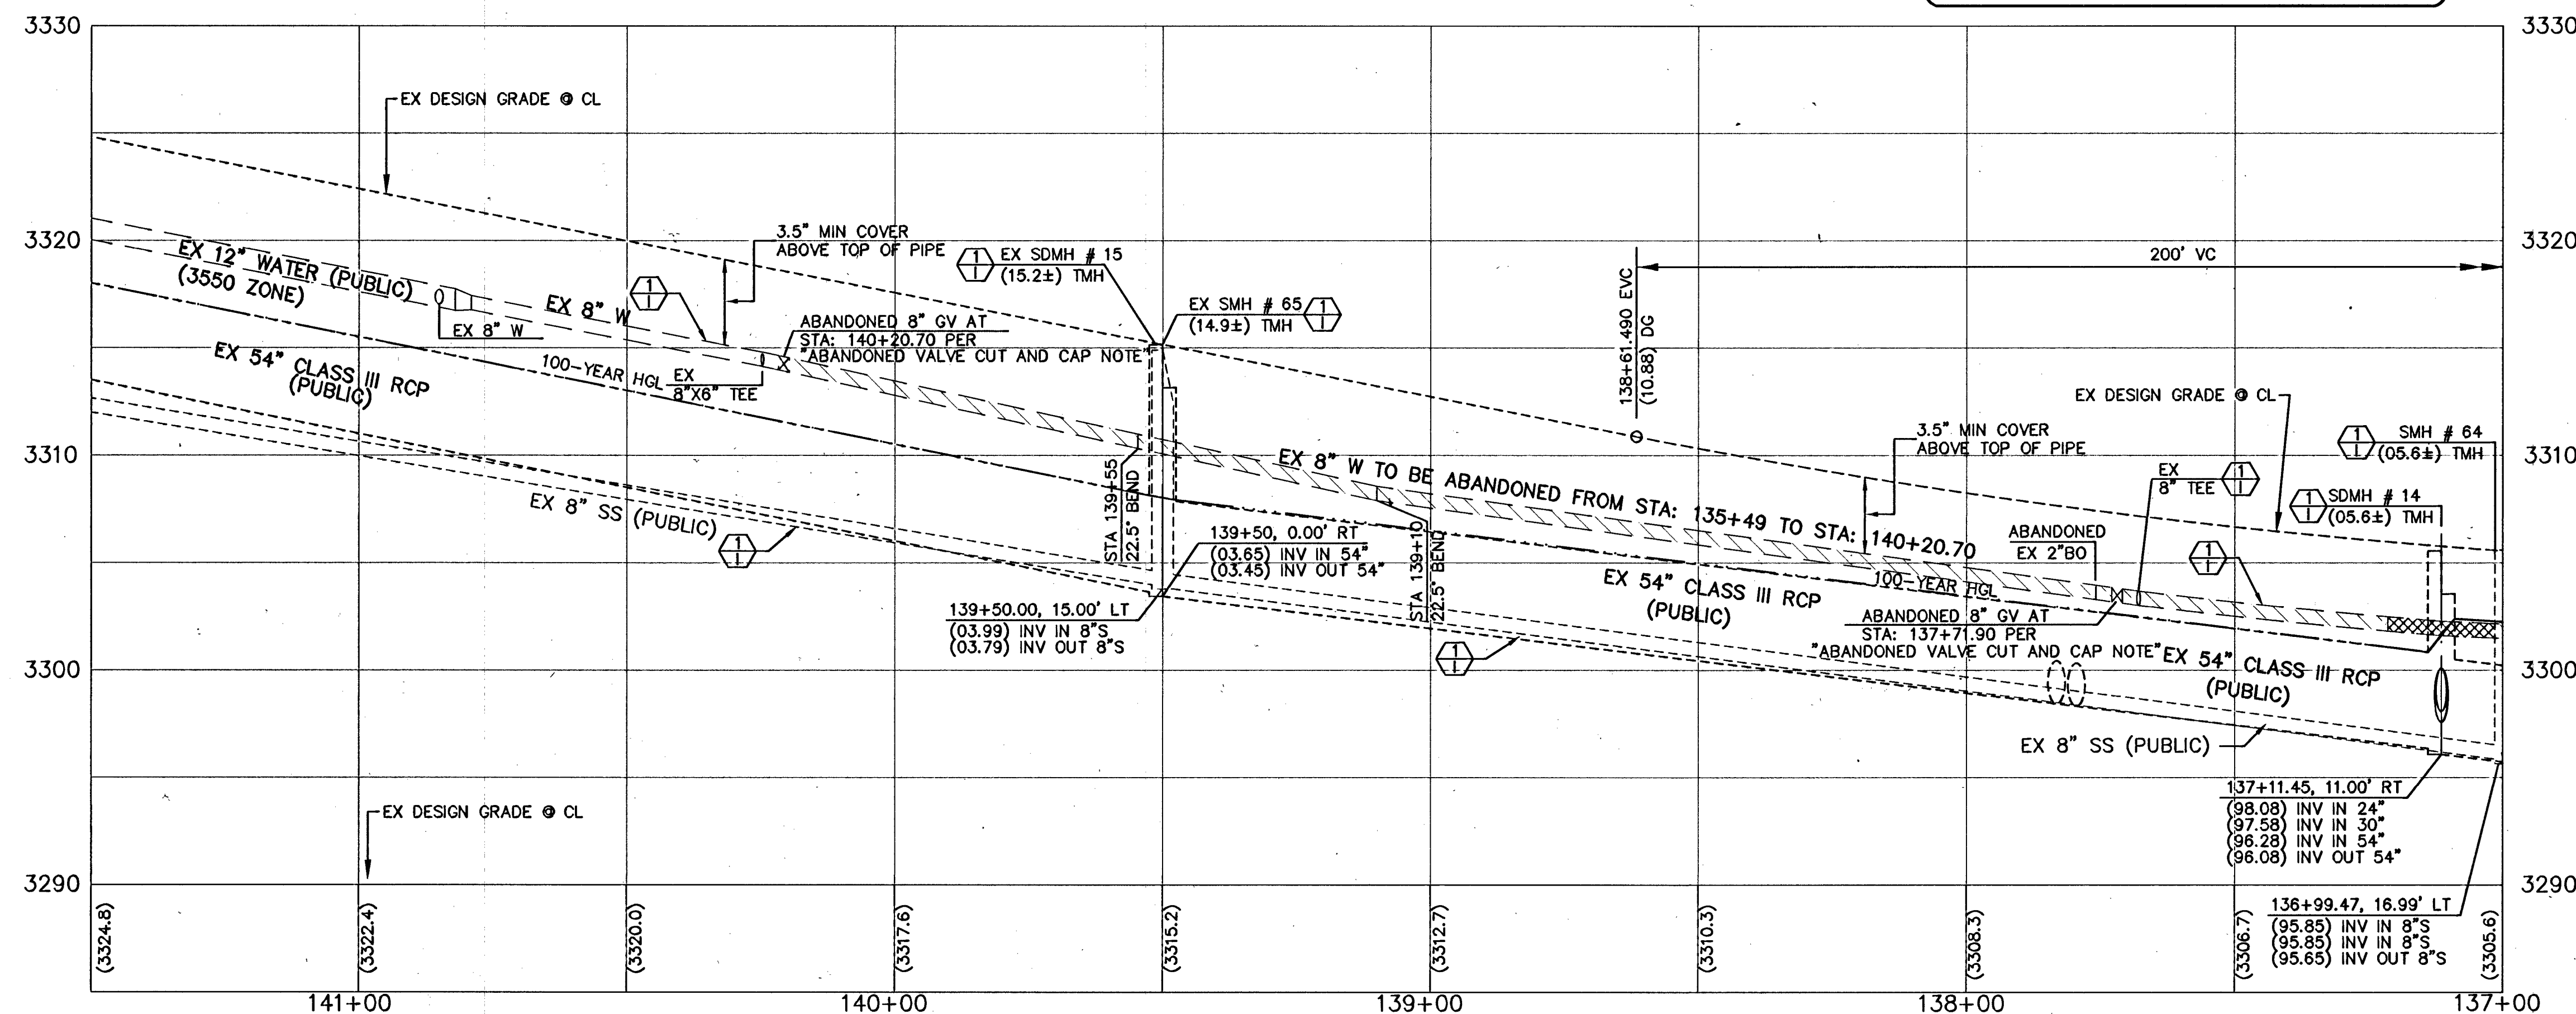

DETAIL 1 FOX HILL DRIVE (PUBLIC)

SCALE: HORIZ. 1" = 20'
VERT. 1" = 5'

NOTE

THIS SET OF DRAWINGS IS BASED UPON NAVD 88 DATUM. PREVIOUS DRAWINGS MAY BE BASED ON OTHER DATUM. CARE SHOULD BE OBSERVED WHEN UTILIZING THIS SET OF DRAWINGS.


VILLAGE 23A PARCEL W8-1

FOR EXISTING ROAD AND UNDERGROUND UTILITY DETAILS, REFER TO THE FOLLOWING IMPROVEMENT SET:
"VILLAGE 23A UNIT 1 IMPROVEMENTS"
BY G.C. WALLACE, INC
JOB NO. 62023.221 CLV # 107-V3574-1

FOR EXISTING ROUGH GRADE DETAILS, REFER TO THE FOLLOWING IMPROVEMENT SET:
"VILLAGE 23A ROUGH GRADING, 2002" BY G.C. WALLACE, INC JOB NO. 62023.201 CLV # 107-V3574

VILLAGE 23A PARCEL NP-1

FOR EXISTING ROAD AND UNDERGROUND UTILITY DETAILS, REFER TO THE FOLLOWING IMPROVEMENT SET:
"VILLAGE 23A UNIT 2 IMPROVEMENTS"
BY G.C. WALLACE, INC
JOB NO. 62023.222 CLV # 107-V3574-2

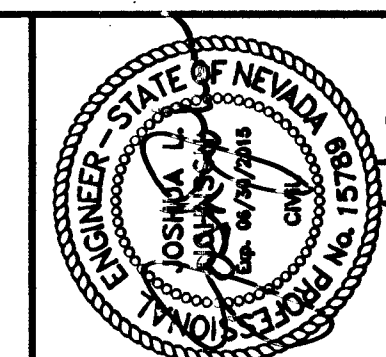

PROJECT NO.	DESIGN	DRAWN	CHECK	PLOT	DATE	DATE	DATE	DATE	DATE
62023-222-02	MF	MF	MF	MF	10-08-13	10-08-13	10-08-13	10-08-13	10-08-13

G.C. WALLACE COMPANIES
ENGINEERS | PLANNERS | SURVEYORS
1555 S. RAINBOW BOULEVARD, LAS VEGAS, NV 89146
T: 702.804.2000 F: 702.804.2299 GCWALLACE.COM



THE HOWARD HUGHES COMPANY, LLC

VILLAGE 23A UNIT 2
3550/3435 TEMPORARY ZONE JUMPER ABANDONMENT

WATER PLAN AND PROFILE 1

DRAWING
C2

2 OF 3 SHTS

4# 53050 107V3574-2-JA