

NORTH 89°45'05" EAST BEING THE SOUTH LINE OF THE SOUTHWEST QUARTER (SW 1/4) OF SECTION 35, TOWNSHIP 20 SOUTH, RANGE 59 EAST, M.D.M., AS SHOWN BY MAP ON FILE IN FILE 91, PAGE 28 OF PARCEL MAPS IN THE CLARK COUNTY RECORDER'S OFFICE, CLARK COUNTY, NEVADA.

DESCRIPTION	NAVD 88 DATUM	NAVD 83 DATUM
RIVET AND PLATE IN TOP OF CURB @ SOUTHEAST CORNER OF FAR HILLS AVENUE AND DESERT FOOTHILLS DRIVE CLV BM No. 7LY09 27E4	3335.36 (FEET)	1016.620 (METERS)




Ben Kobby
CITY OF LAS VEGAS FIRE DEPARTMENT

M. DISHARI FOR DOA MEADE
LAS VEGAS VALLEY WATER DISTRICT ENGINEERING SERVICES MANAGER

PROJECT NO. 121623 DATE: 9/26/13

CLV DRAWING NO. 565-184

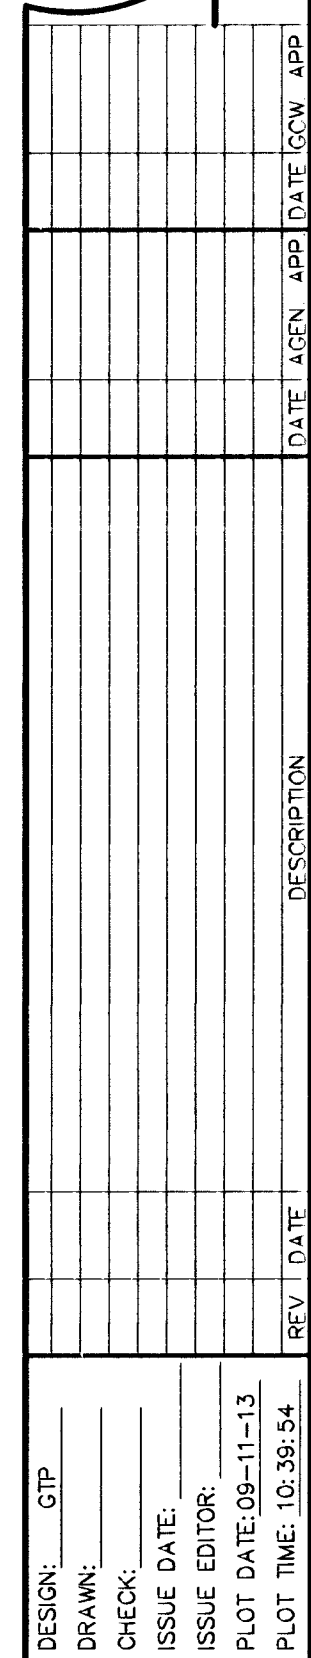

G. C. WALLACE COMPANIES
ENGINEERS | PLANNERS | SURVEYORS
3555 S. RAINBOW BOULEVARD · LAS VEGAS, NV 89146
T: 702.804.2000 · F: 702.804.2299 · GCWALLACE.COM

THE HOWARD HUGHES COMPANY, LLC
VILLAGE 238 24' 3550 ZONE WATERLINE IMPROVEMENTS
DESERT FOOTHILLS DR PLAN AND PROFILE
STA. 184+00 TO STA. 193+00

DRAWING

P3

8 OF 10 SHOTS

JOB NO. 62023B-210