
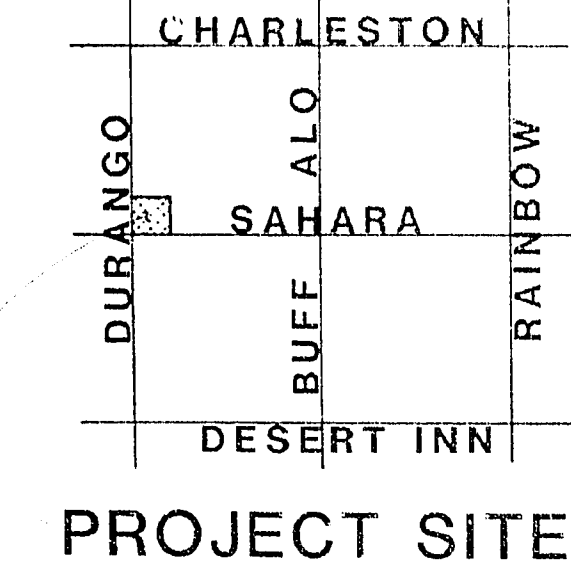


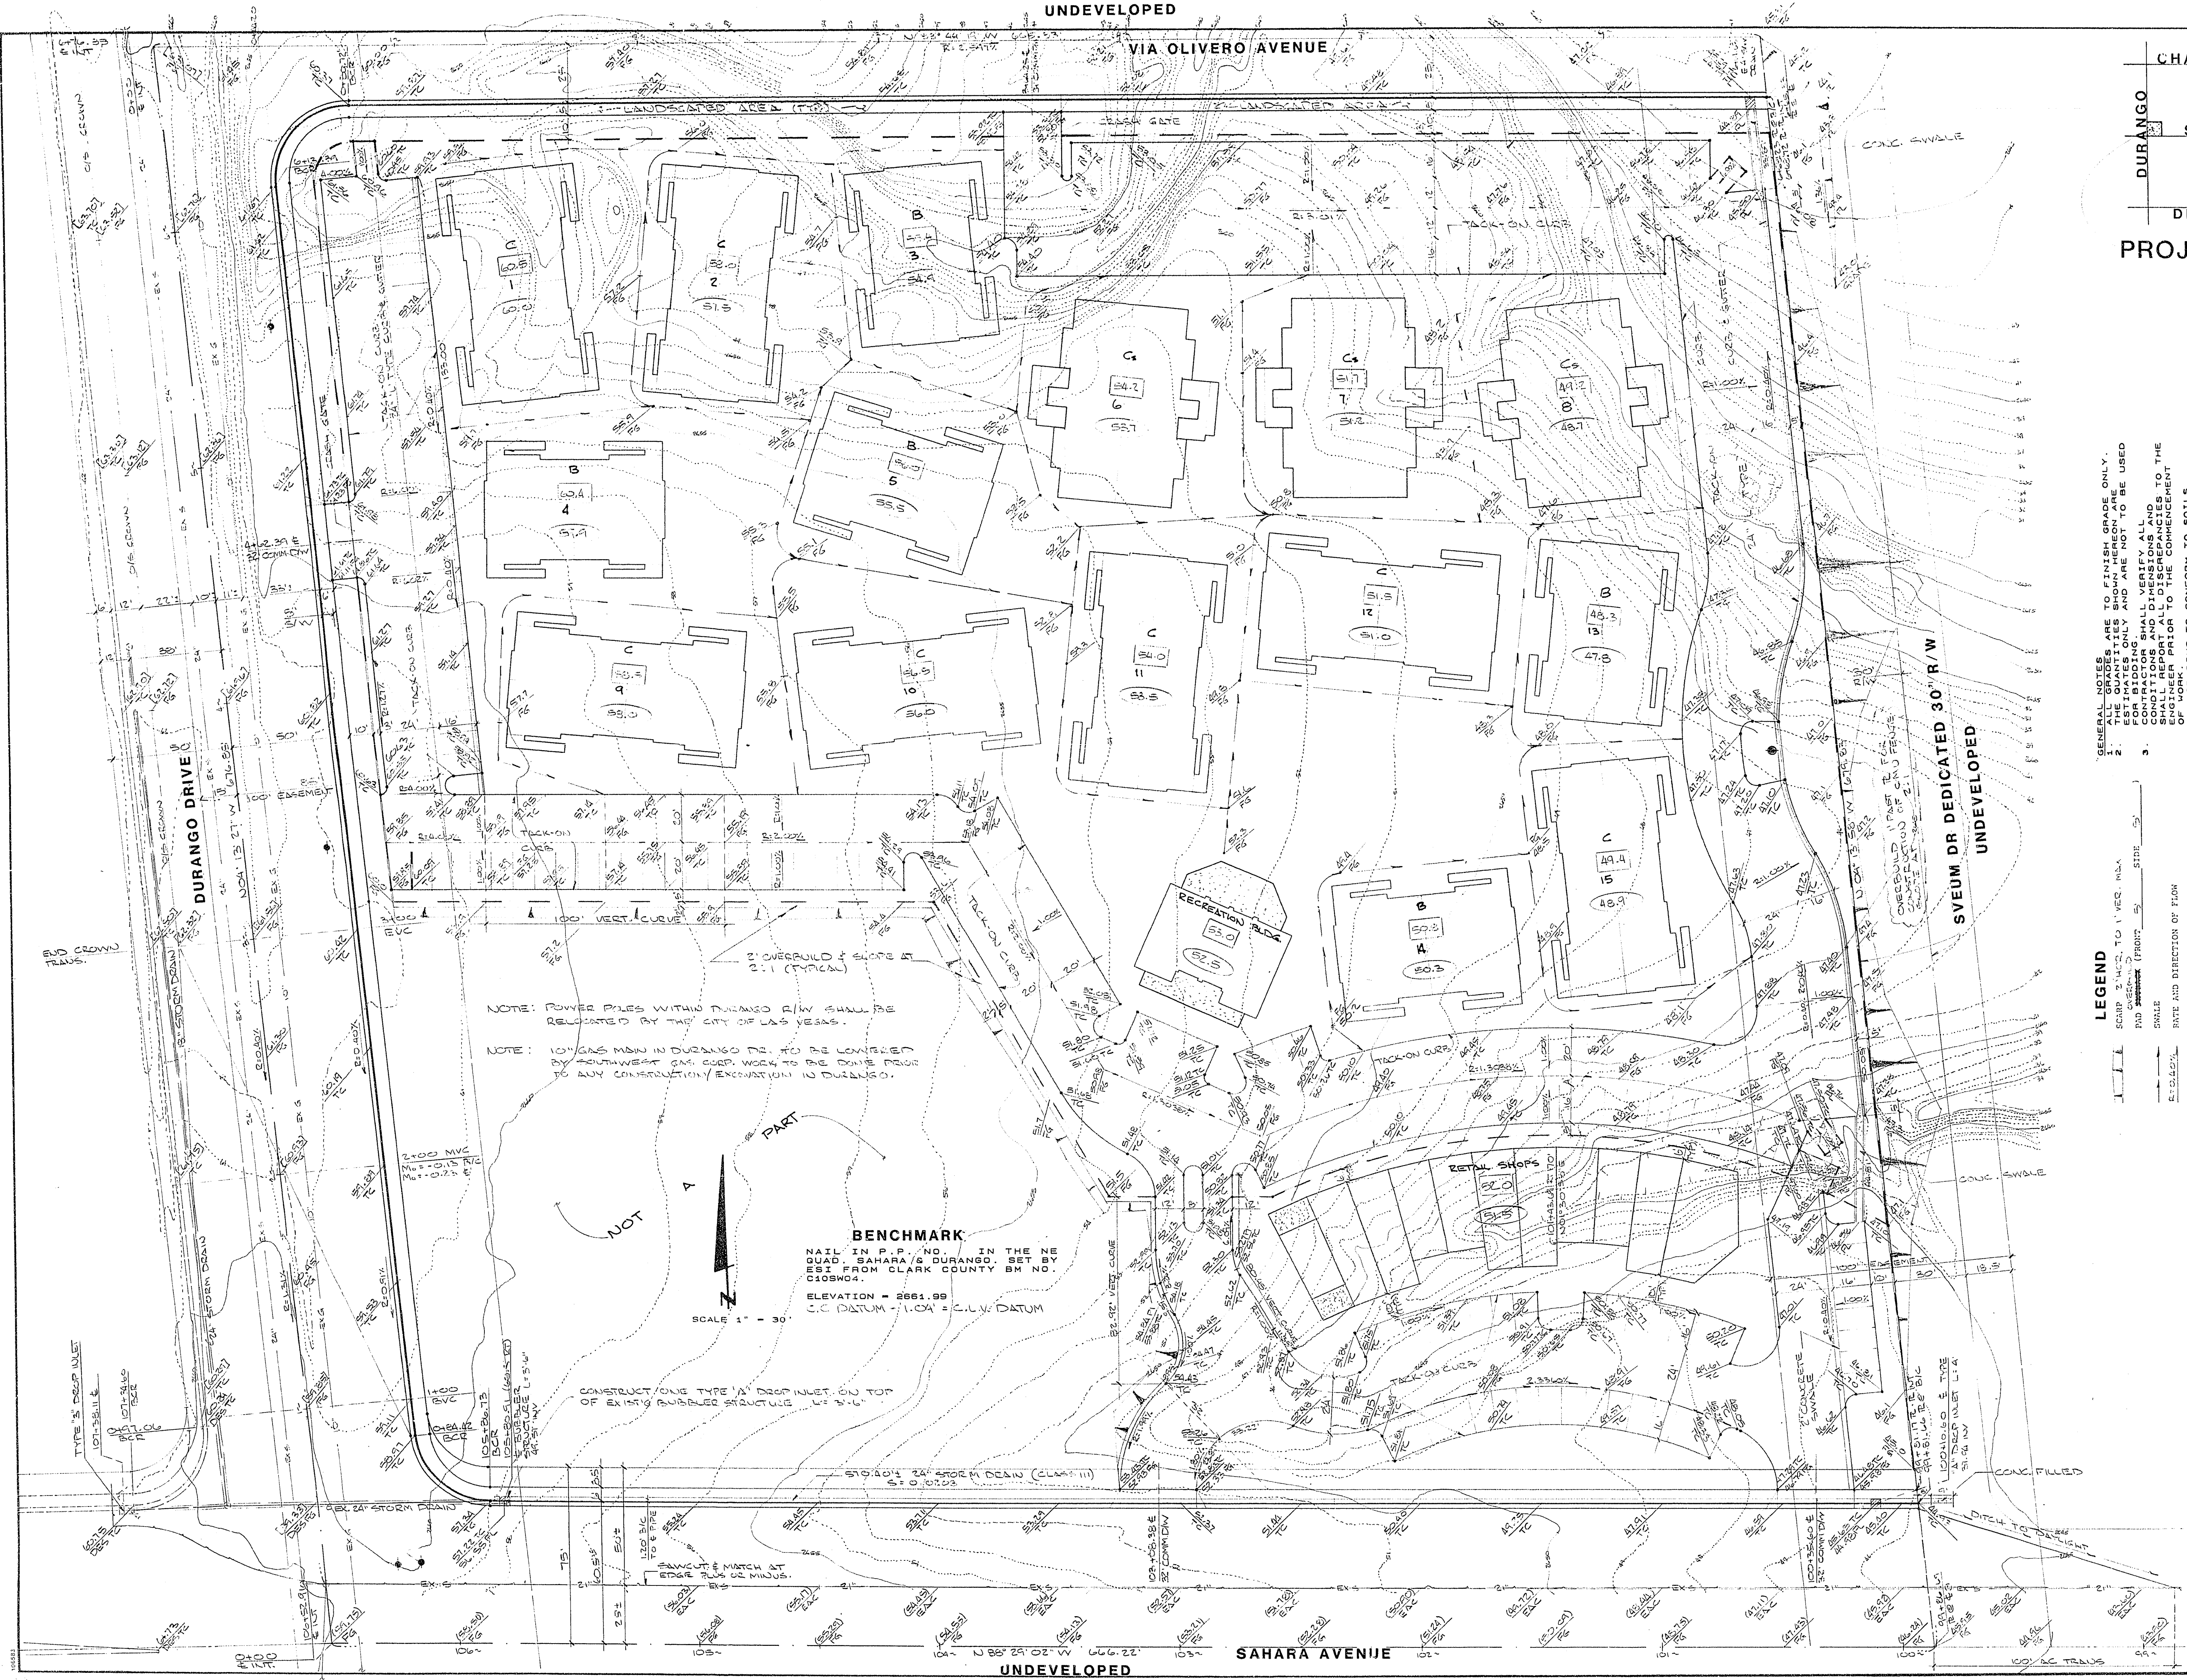

- GENERAL NOTES:
1. ALL GRADES ARE TO FINISH GRADE ONLY.
 2. THE QUANTITIES SHOWN ARE NOT TO BE USED FOR BIDDING.
 3. THE ENGINEER HAS VERIFIED ALL CONDITIONS AND DIMENSIONS TO THE BEST OF HIS KNOWLEDGE AND SHALL REPORT ALL DISCREPANCIES TO THE OWNER PRIOR TO THE COMMENCEMENT OF WORK.
 4. ALL GRADING TO BE ACCORD TO THE CITY OF LAS VEGAS SPECIFICATIONS.
 5. SEE ARCHITECT'S PLANS FOR BUILDING DETAILS.
 6. THE CONTRACTOR SHALL FURNISH THE ENGINEER WITH AS-BUILT DRAWINGS OF ALL UTILITIES SERVICES AND FOOTINGS.
- EXISTING UTILITIES ARE LOCATED ON PLANS FOR THE CONVEYANCE OF THE PROJECT. THE CONTRACTOR SHALL BE RESPONSIBLE FOR THE LOCATION OF UTILITIES SHOWN ON THE PLANS. THE CONTRACTOR SHALL LOCATE ALL UTILITIES PRIOR TO THE COMMENCEMENT OF WORK AND SHALL VERIFY THE LOCATION OF ALL UTILITIES WITH THE UTILITY COMPANIES.

- LEGEND
- SCARP 2' HIGHER TO 1' VERT. M.A.
PAD 2' HIGHER (PROT. 5') SIDE 5'
- DATE AND DIRECTION OF FLOW
1 2 

SOUTHWEST ENGINEERING
LAND PLANNING • SURVEYING • DEVELOPMENT
1725 S. RAINBOW BLVD., SUITE 100, LAS VEGAS, NV 89102
(702) 735-1100

FINISH GRADING PLAN
VILLAGE OF SANTO DOMINGO

W.O. No.	870109
BY	CHIP
DATE	OCTOBER 1987
SCALE	1" = 30'
SHEET	3
OF	8 SHEETS

1074-3276