



Call before you Dig
1-800-227-2600

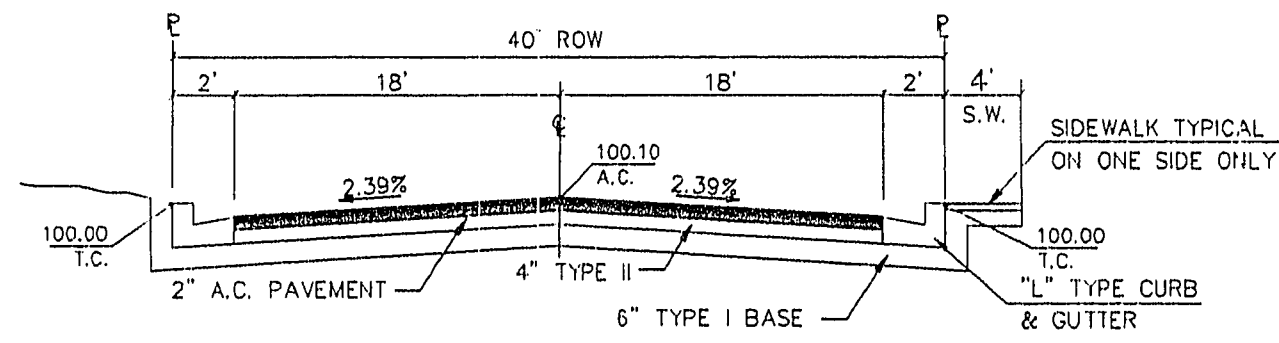


1. A 7' wide utility easement shall be provided adjacent to back of curbs on both sides of roadway for signage and utility purposes.
2. OWNER AGREES THAT IF EXISTING NATIVE SOIL DOES NOT CONFORM TO SPECIFICATIONS FOR TYPE I BASE, THE OWNER SHALL IMPORT TYPE I BASE FOR A.C. PAVEMENT AND COMPLY WITH THE CITY OF LAS VEGAS STANDARDS.

40' Interior Street Section
NOT TO SCALE


BC AND C CURVE DATA TABLE				
No.	RADIUS	DELTA	LENGTH	TANGENT
C1	6.00'	180°00'00"	18.85'	---
C2	1041.00'	08°35'52"	120.18'	50.16'
C3	30.00'	75°26'15"	39.55'	13.20'
C4	50.00'	25°50'31"	22.55'	11.47'
C5	50.00'	127°10'05"	110.98'	100.85'
C6	50.00'	27°07'32"	23.67'	12.95'
C7	1021.00'	09°56'24"	172.13'	88.78'
C8	1001.00'	06°32'35"	114.31'	57.22'
C9	20.00'	111°10'36"	38.81'	29.20'
C10	20.00'	67°38'27"	23.62'	13.40'
C11	484.00'	28°00'09"	236.63'	120.58'
C12	504.00'	28°00'09"	246.32'	125.57'
C13	524.00'	12°38'00"	115.54'	58.00'
C14	25.00'	84°33'54"	36.90'	22.73'

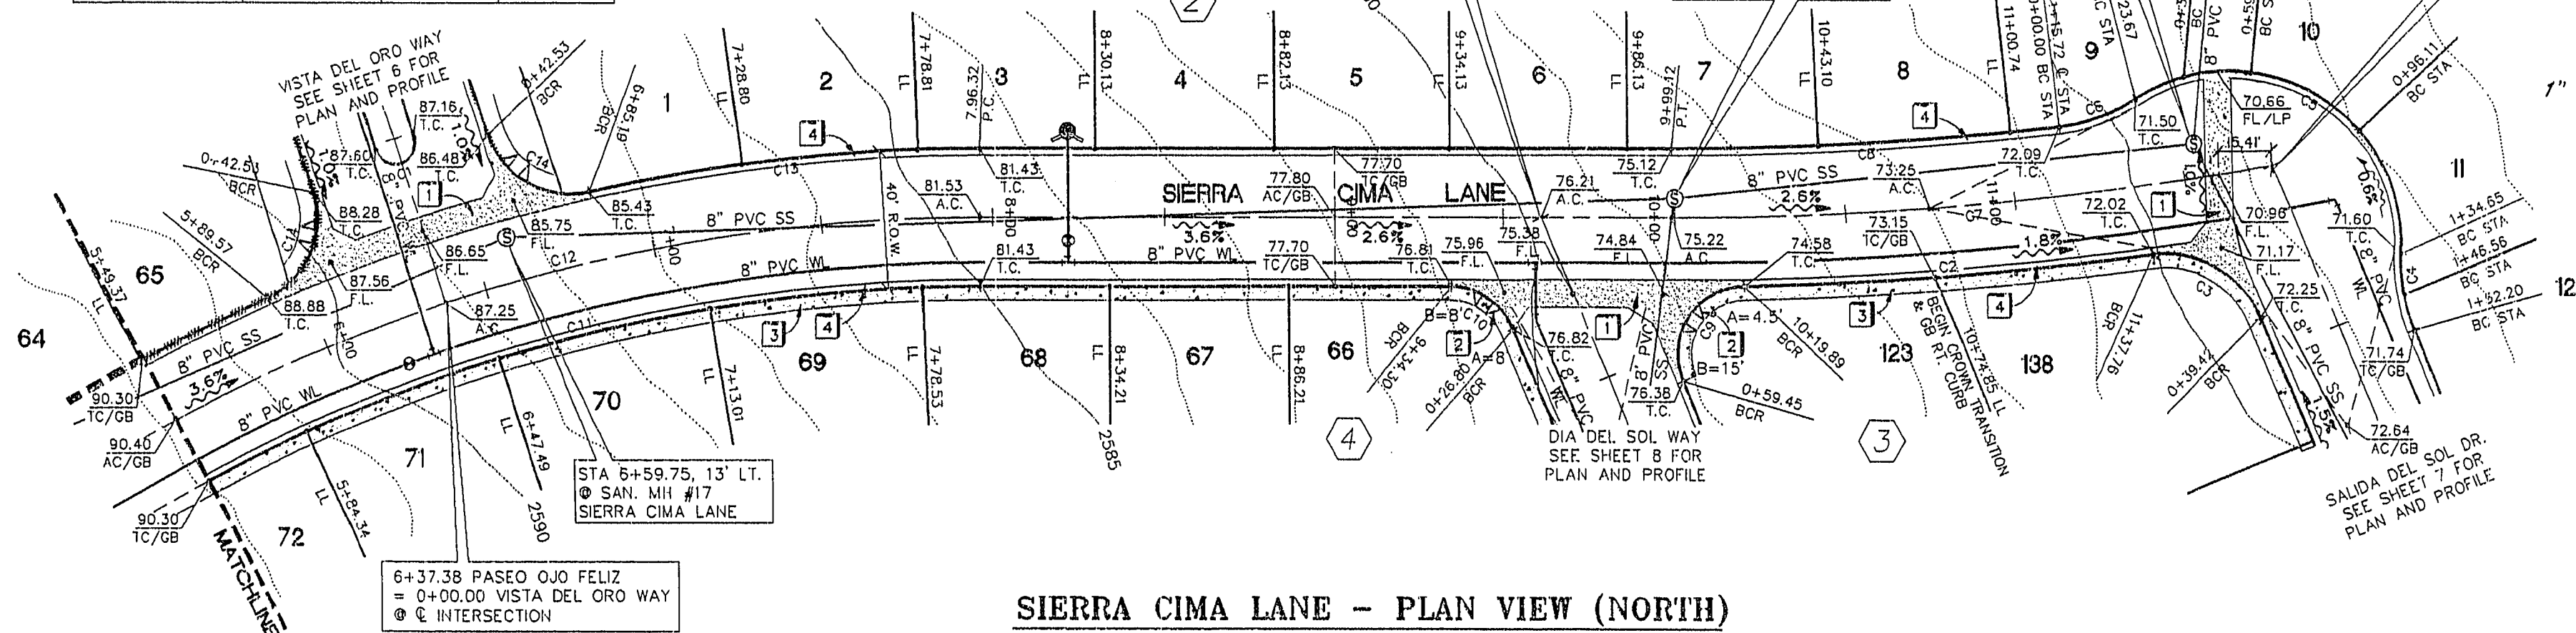


SIERRA CIMA LANE - PLAN VIEW (NORTH)
HORIZONTAL SCALE: 1" = 40'

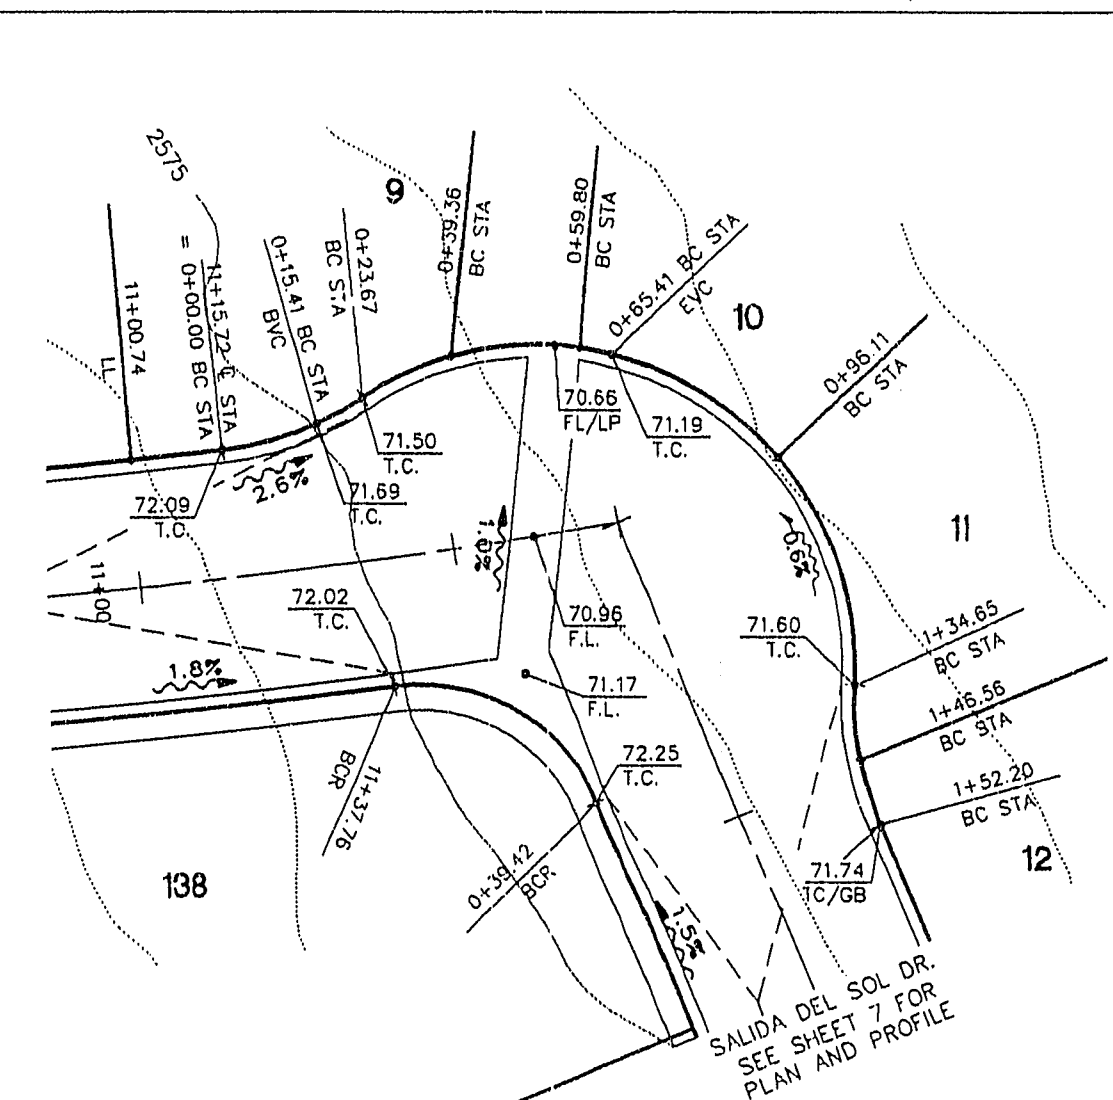


KNUCKLE CLOSEUP
SCALE: 1" = 30'

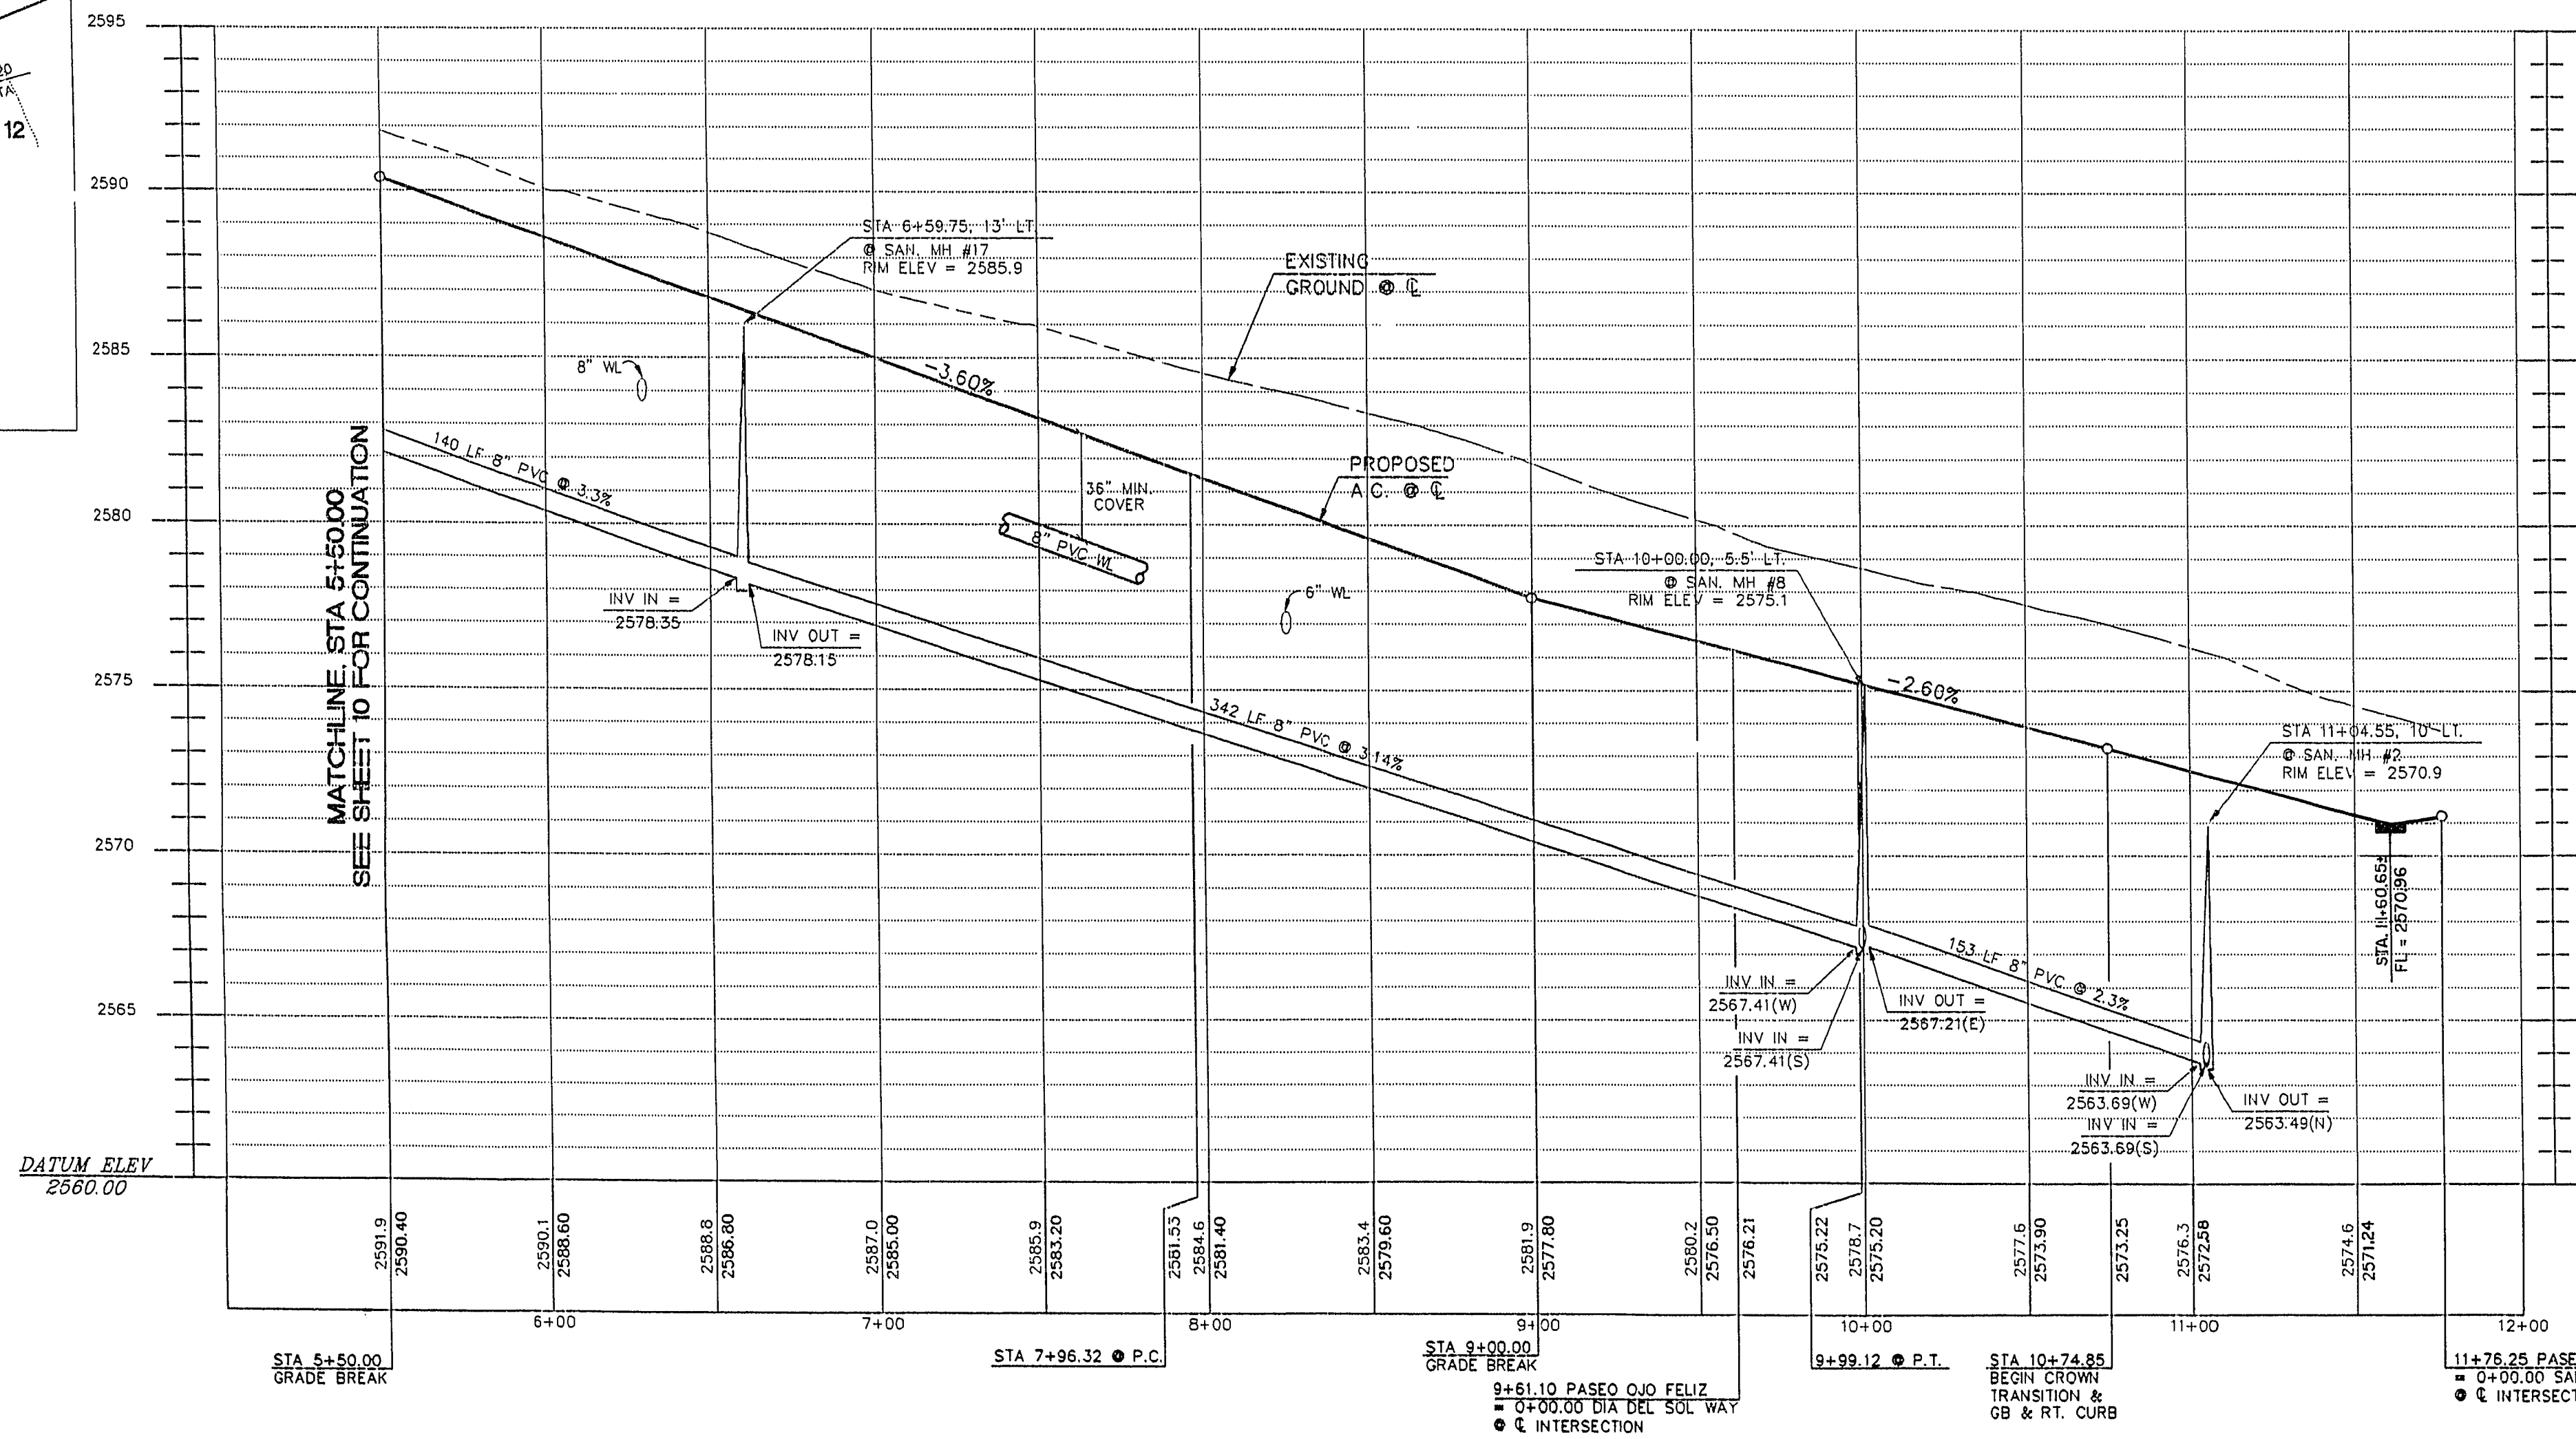


SIERRA CIMA LANE - PROFILE (NORTH)
HORIZONTAL SCALE: 1" = 40'
VERTICAL SCALE: 1" = 4'

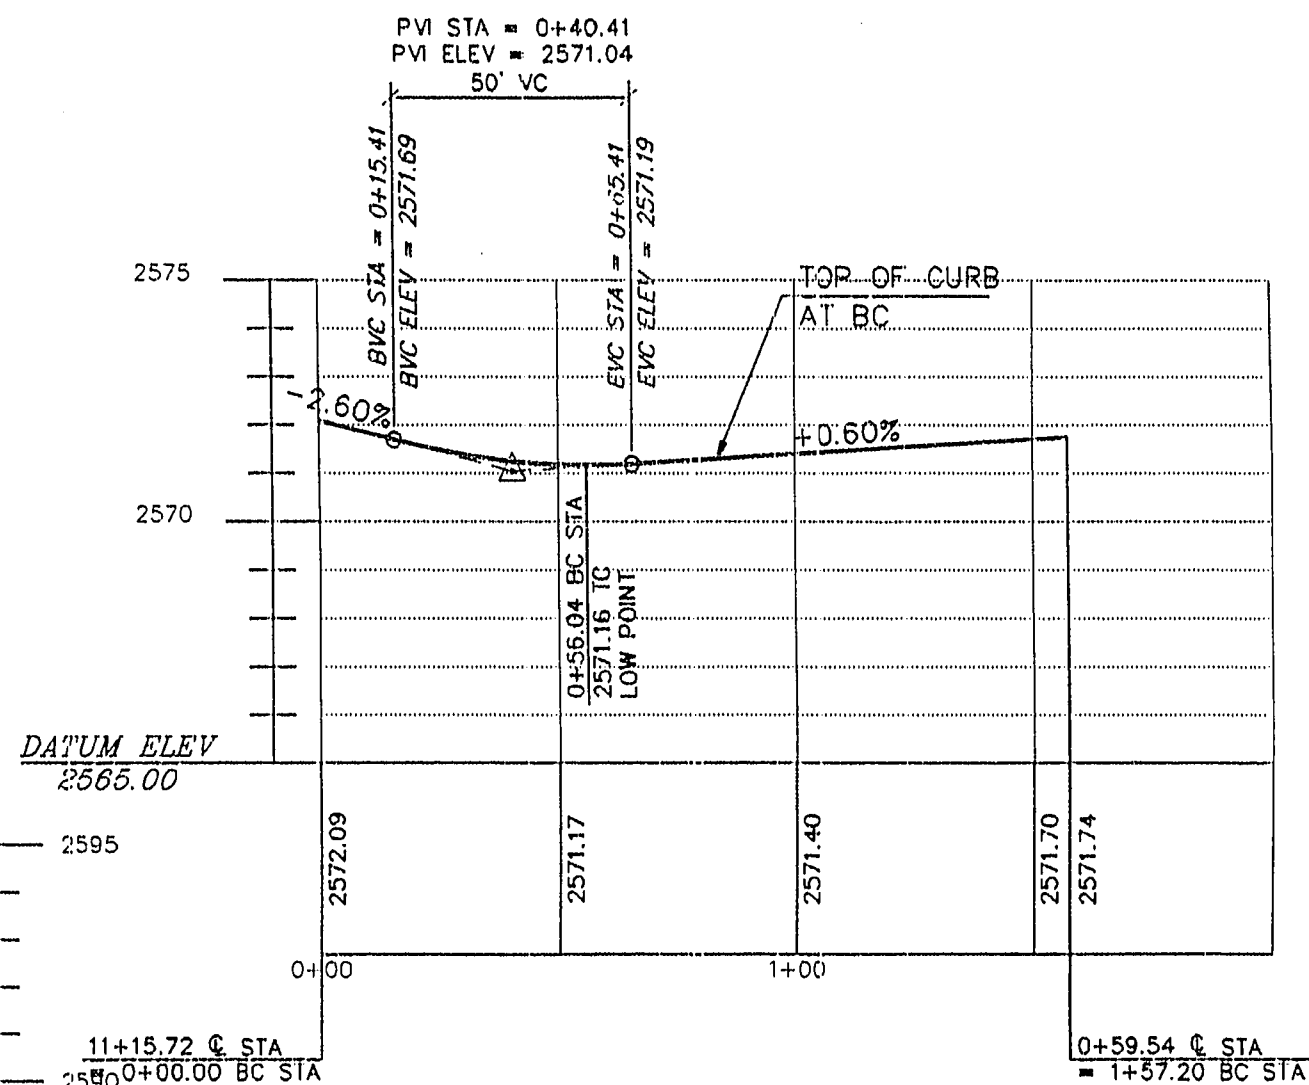

KNUCKLE PROFILE
HORIZONTAL SCALE: 1" = 40'
VERTICAL SCALE: 1" = 4'

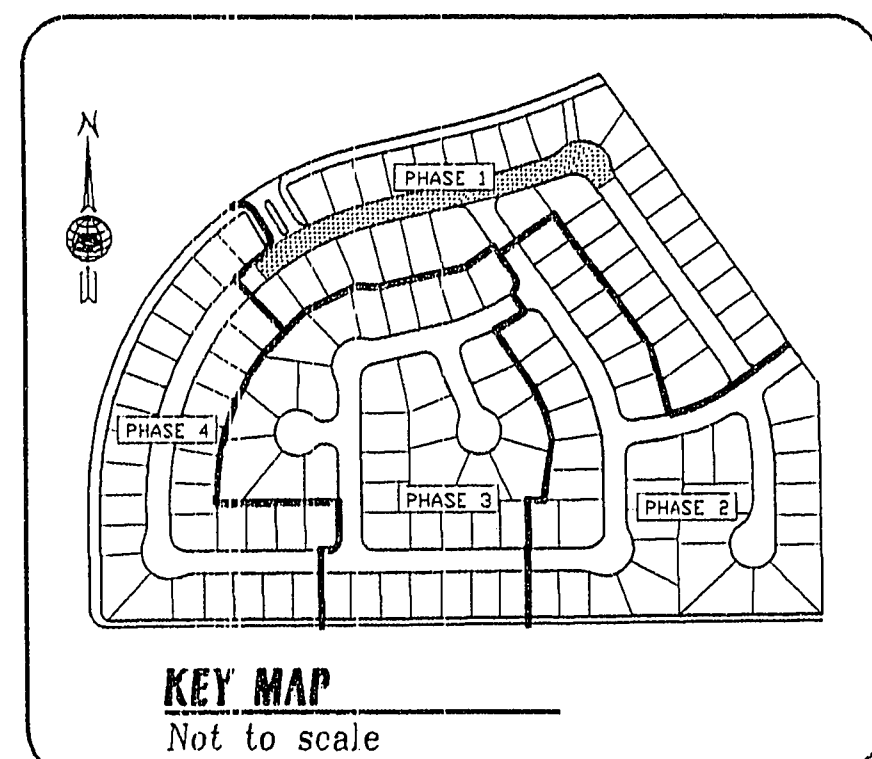

KEY MAP
Not to scale

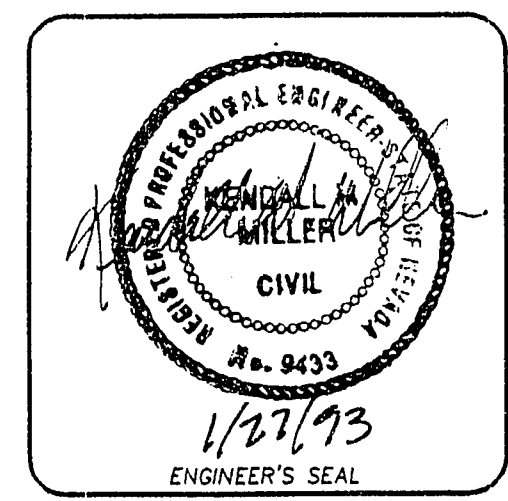

BENCHMARK
CITY OF LAS VEGAS BENCHMARK NO. 01000 21E4
RIVET & DRIVE PLATE IN TOP OF CURB, NW RETURN
OF BUFFALO DR. AND LAKE MEAD BLVD.
ELEVATION ~ 2425.487

CONSTRUCTION NOTES

1. CONSTRUCT 8" CONCRETE VALLEY GUTTER AS PER SUMMERLIN IMPROVEMENT STANDARD DWG. NO. S-64.
2. CONSTRUCT SIDEWALK RAMP (CASE 1) AS PER SUMMERLIN STANDARD DWG. NO. S-77. (TRANSITION LENGTHS A & B SHOWN ON PLAN, Z=3.5)
3. CONSTRUCT 4" WIDE CONCRETE SIDEWALK AS PER SUMMERLIN IMPROVEMENT STANDARD DWG. NO. S-72.
4. CONSTRUCT "L" TYPE CURB & GUTTER AS PER SUMMERLIN STANDARD DWG. NO. S-47.

GENERAL NOTES

1. ADD 2500' TO PLAN VIEW ELEVATIONS.
2. ALL STATIONING IS CENTERLINE STATIONING UNLESS OTHERWISE NOTED.

Church Engineering of Nevada, Inc.
Consulting Engineers
6600 W. Charleston Blvd.
Suite 140
Las Vegas, NV 89102
(702) 878-8244

VISTA DEL ORO
THE PUEBLO AT SUMMERLIN

PUBLIC STREET
SIERRA CIMA LANE (NORTH)
PLAN AND PROFILE

Drawn by: Scale: 1" = 40'
Checked by: File No.
Date: 1/22/93
Sheet Number: 11 OF 14
Job Number: 7118.471
Date: JAN 22, 1993
PLOT DATE: 1/22/93