

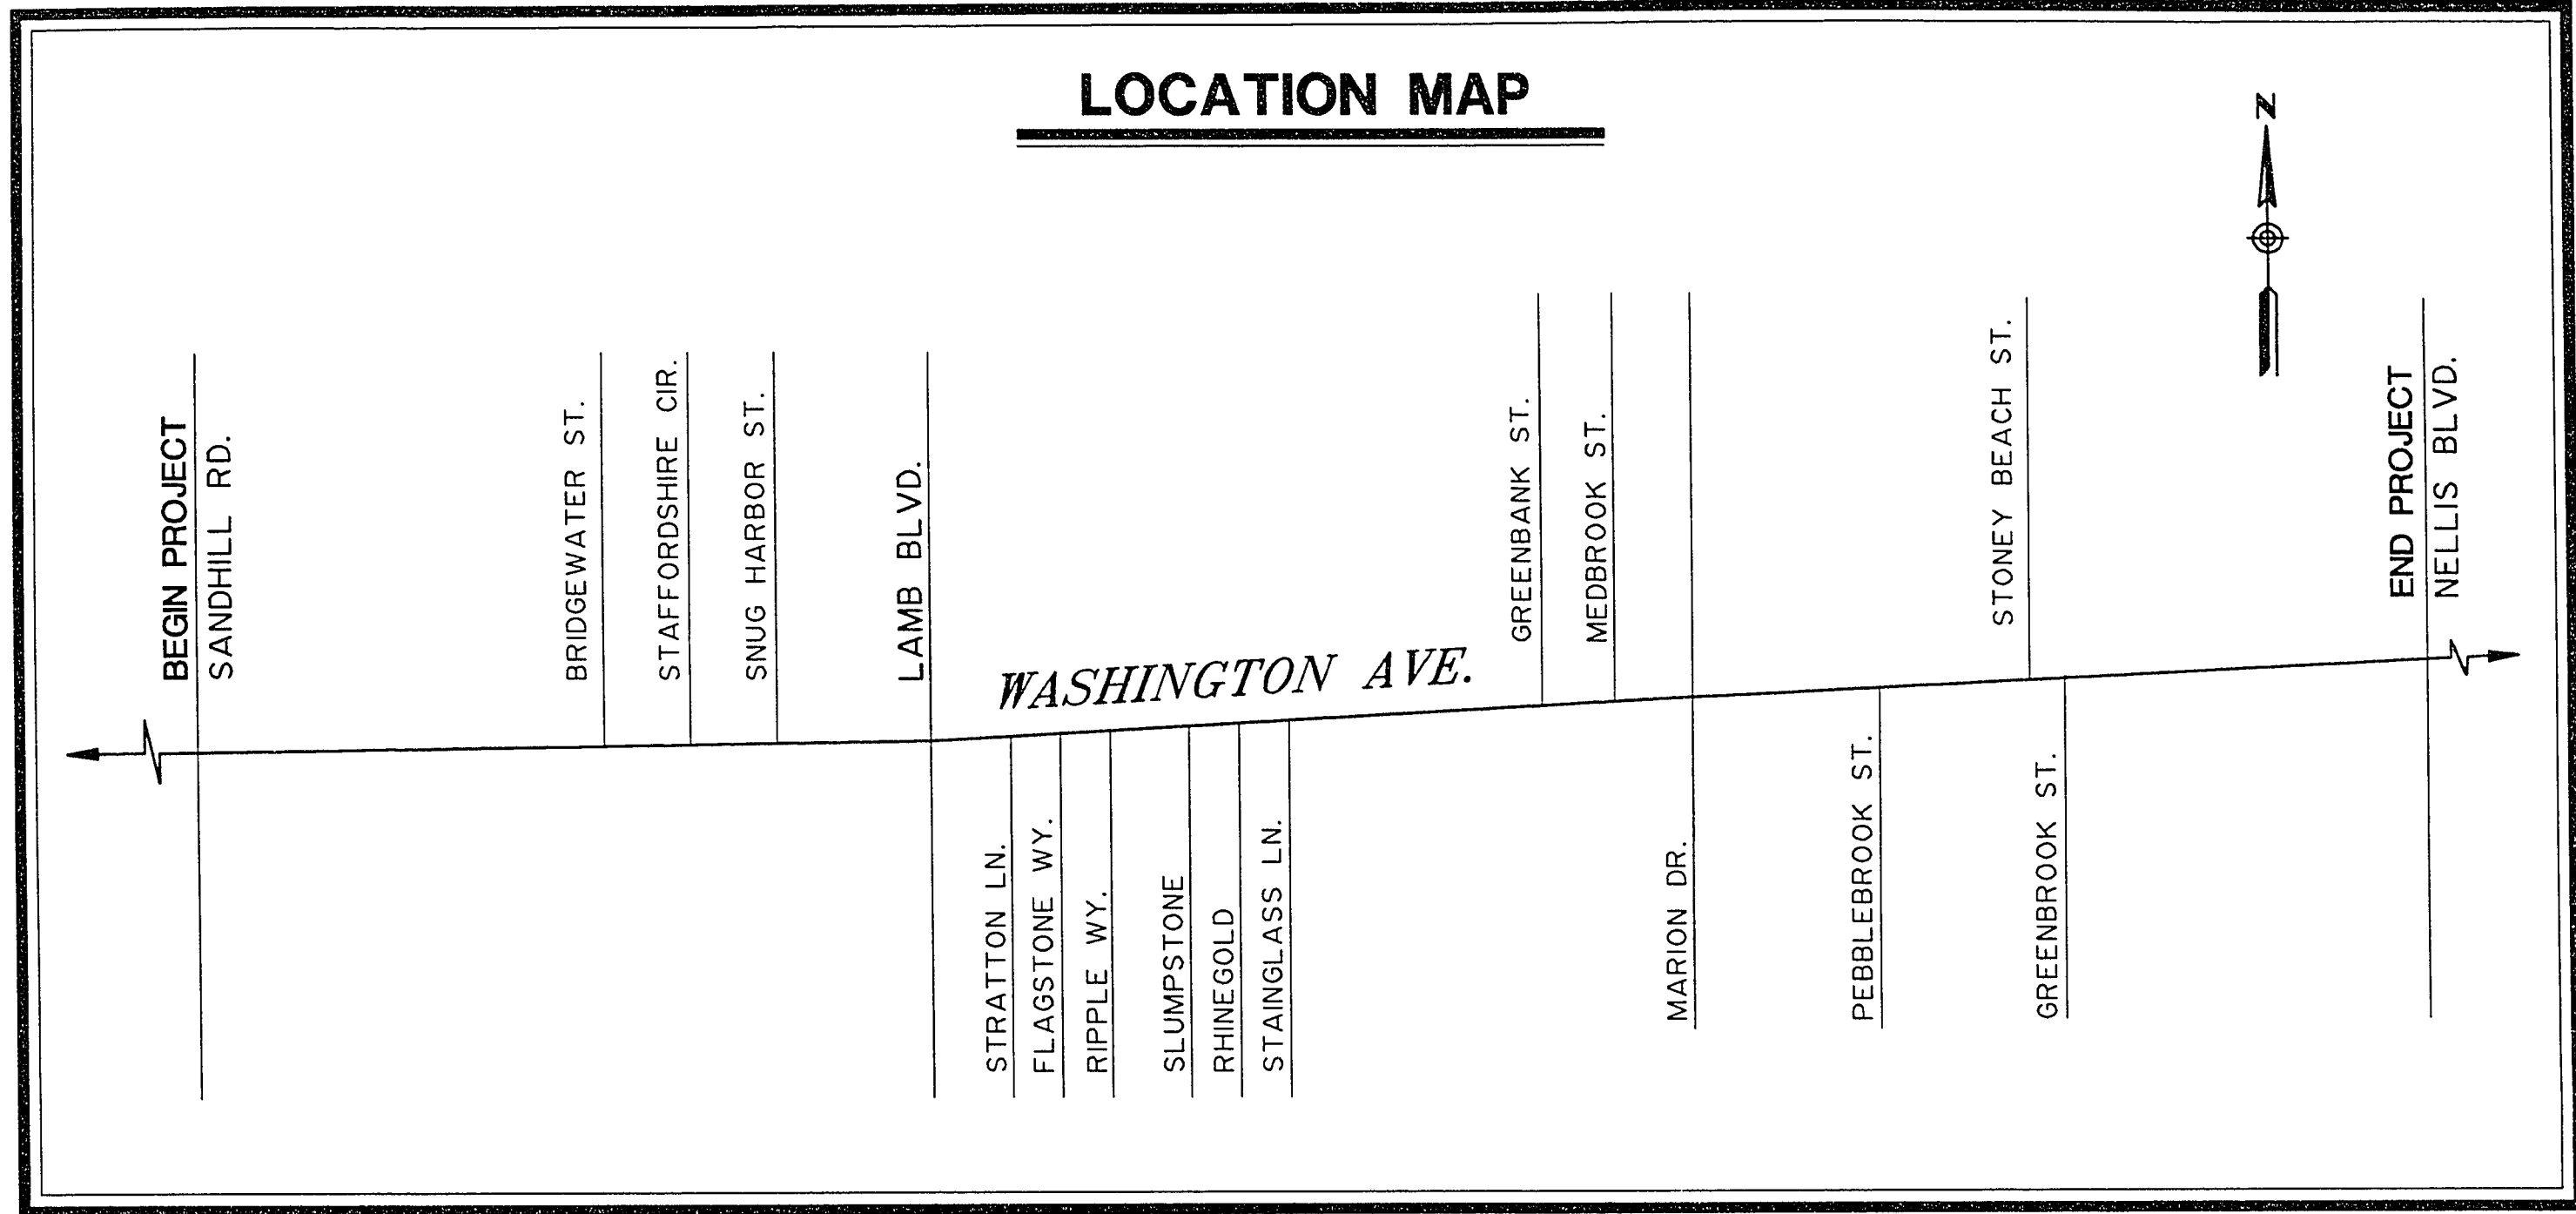


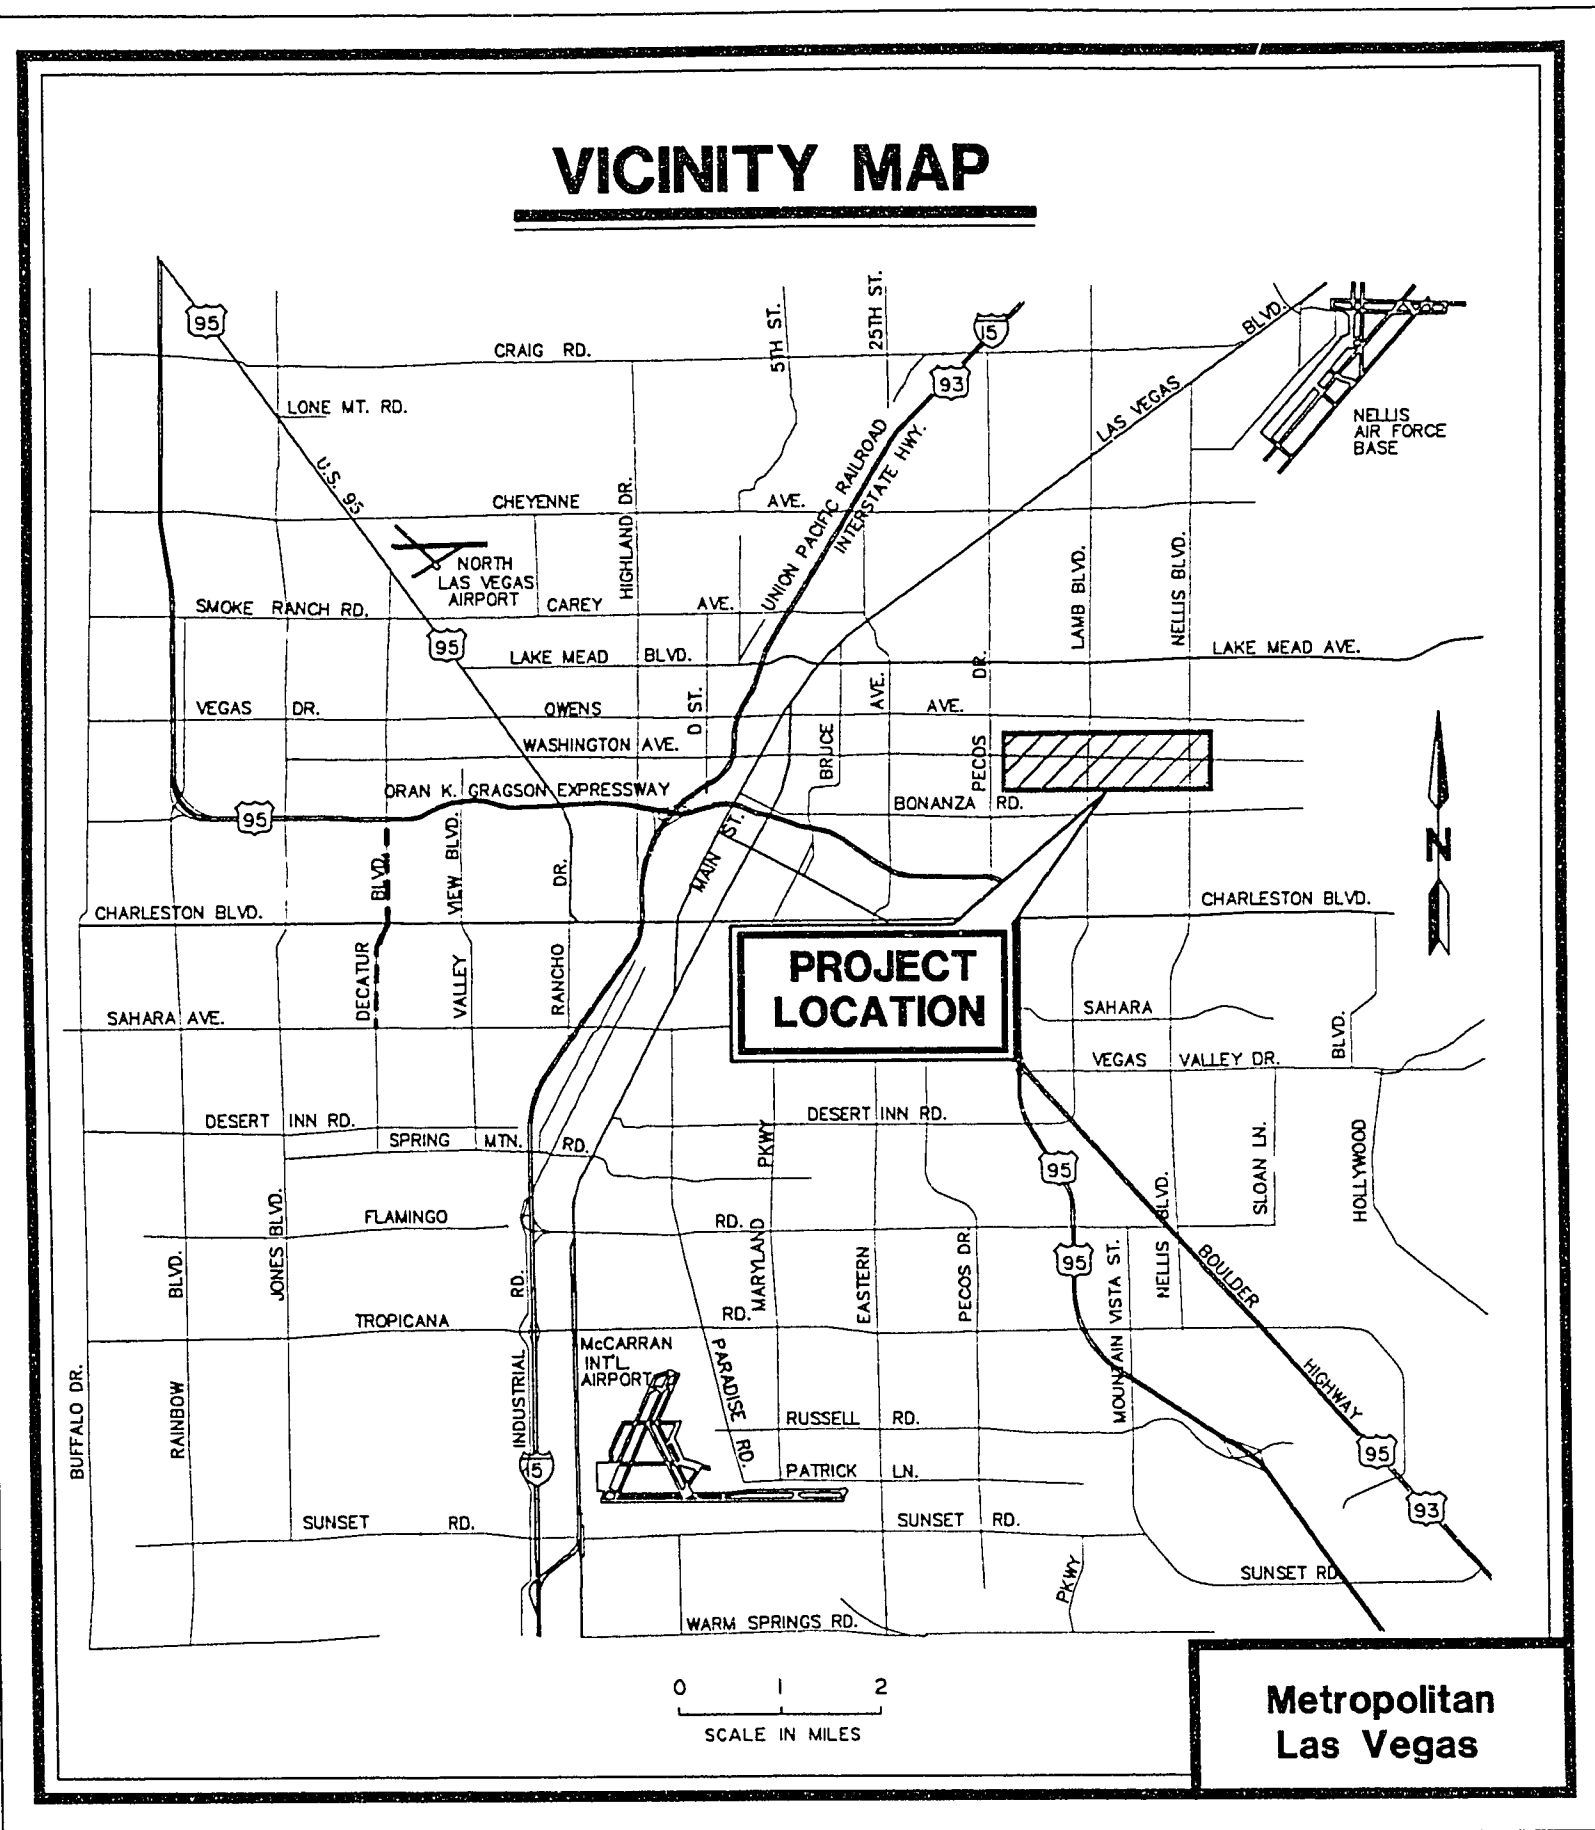

LEGEND:

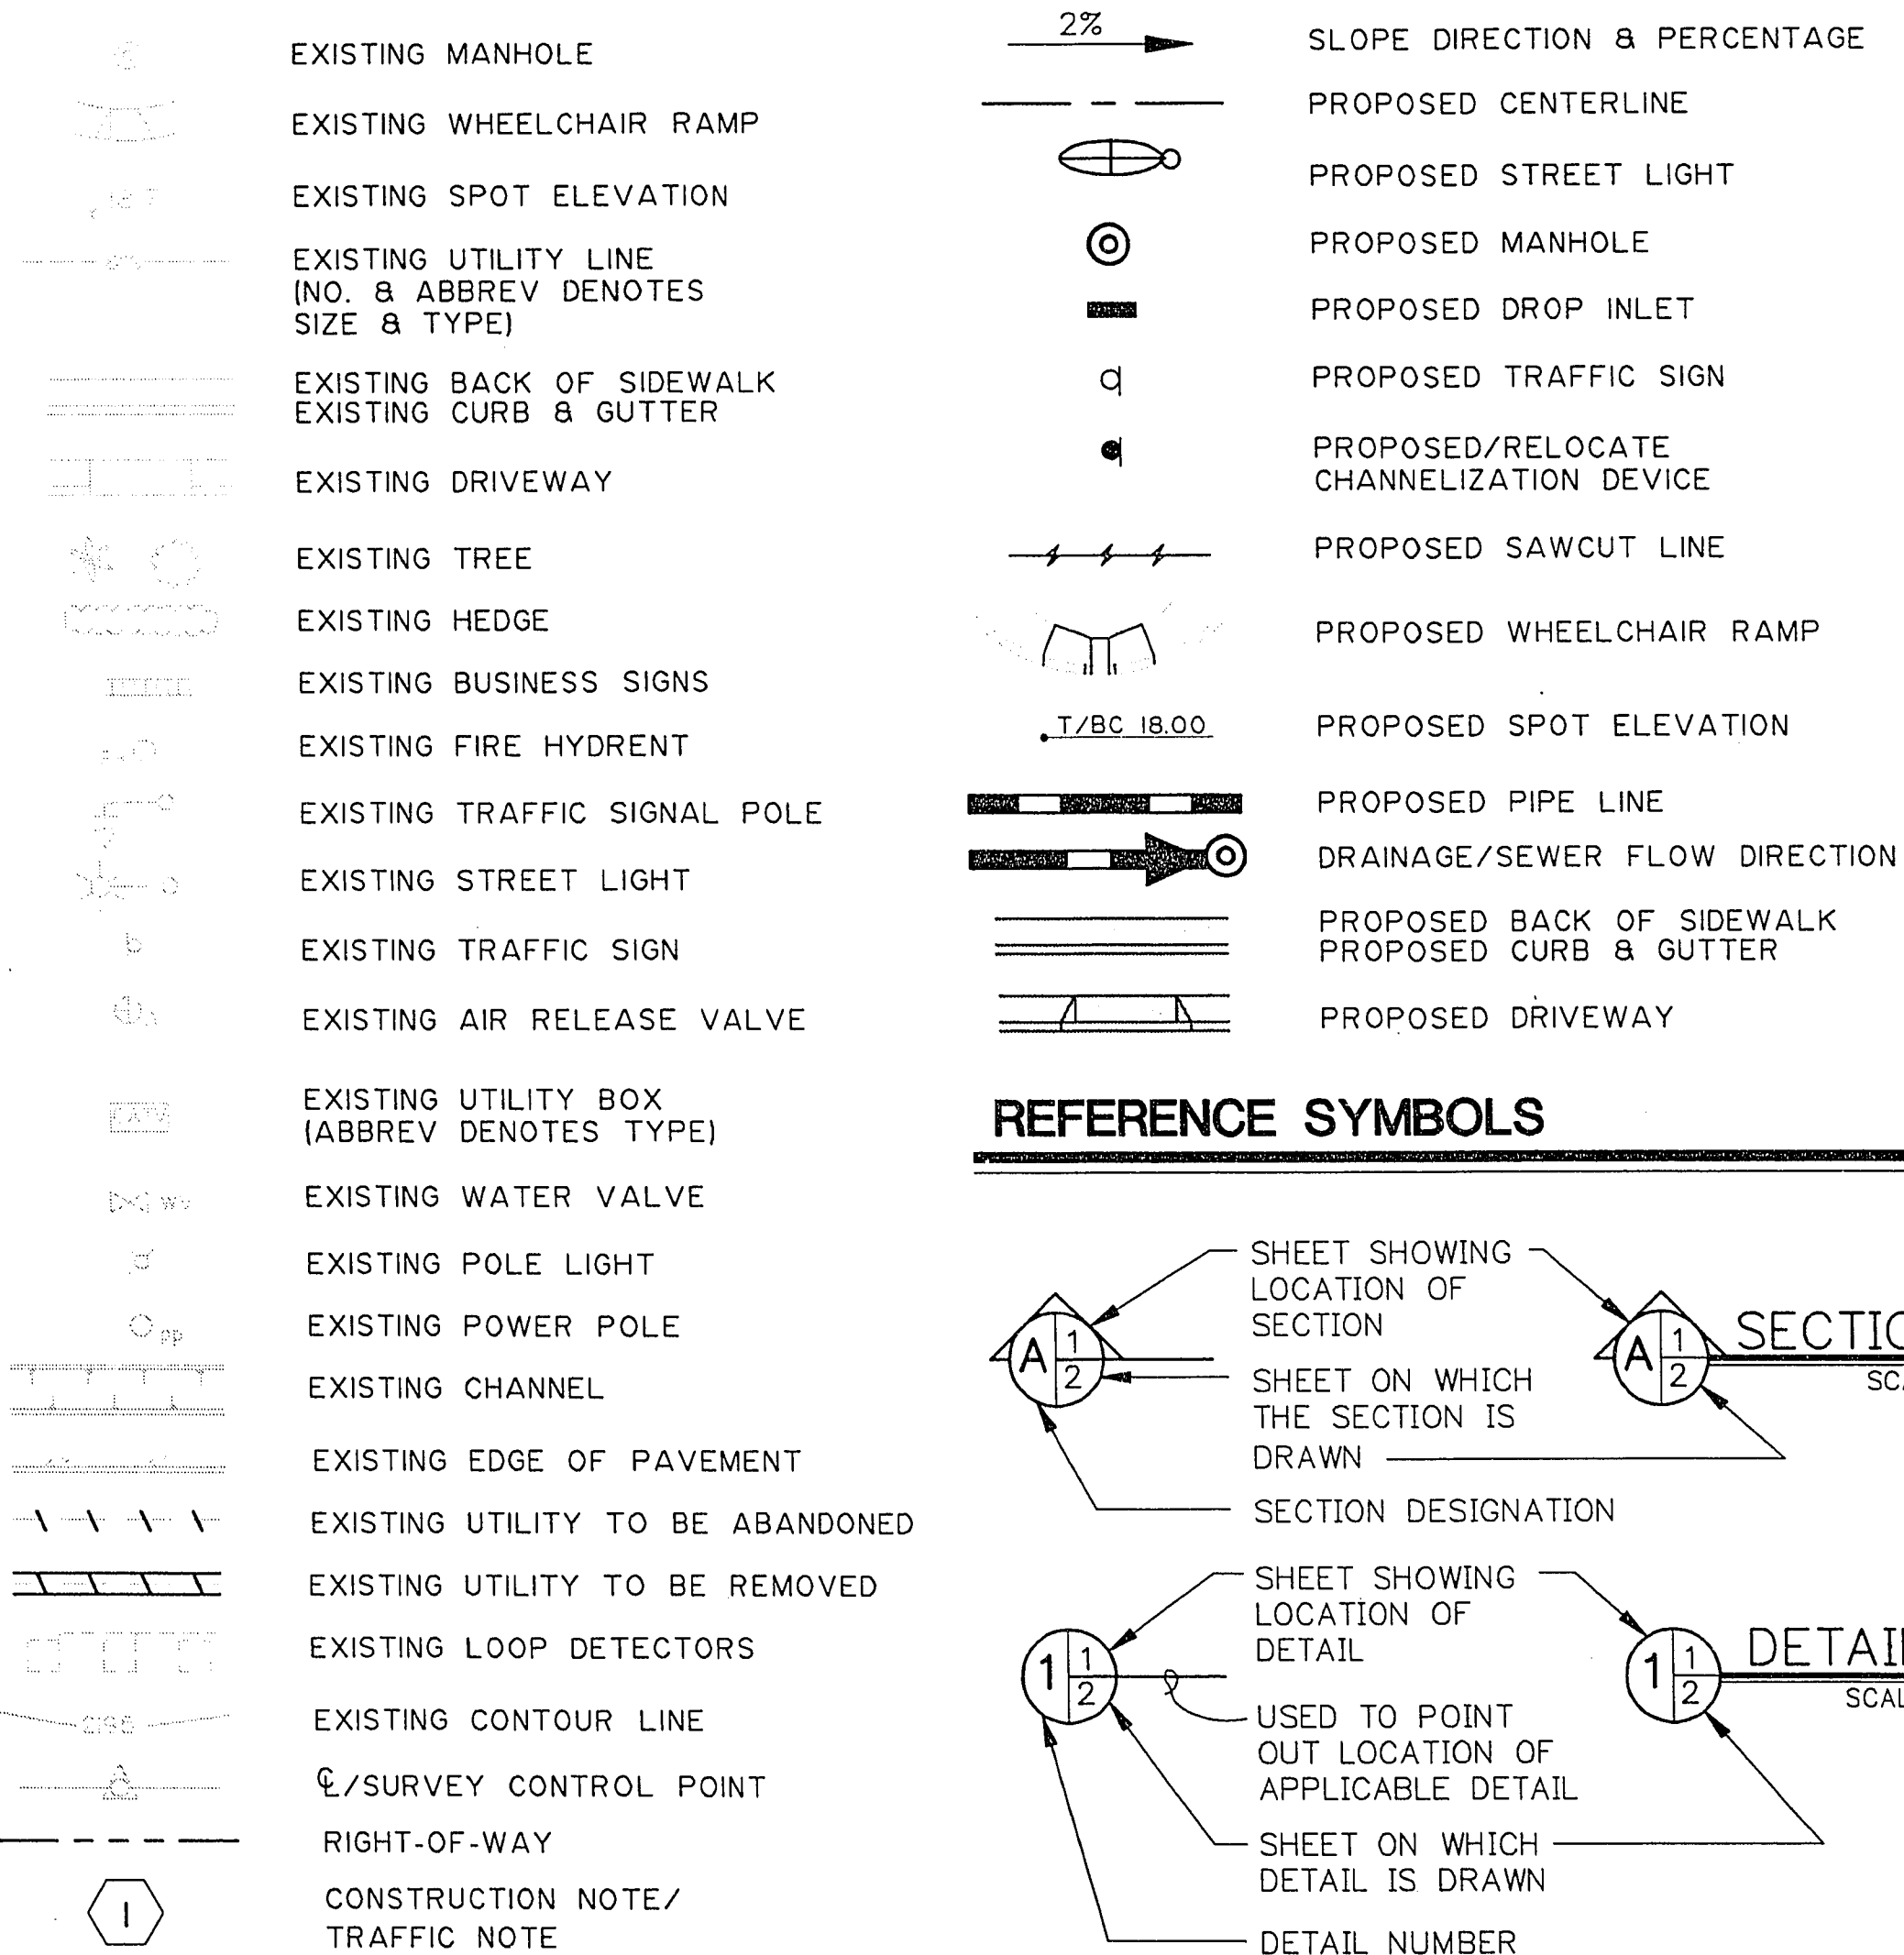

DRAWING INDEX

I COVER	
GENERAL	
G-1	VICINITY MAP, LOCATION MAP, LEGEND
G-2	DRAWING INDEX AND ABBREVIATIONS
G-3	GENERAL NOTES AND PROJECT NOTES
G-4	GEOMETRIC CONTROL AND MONUMENTATION
G-5	A.C. PAVEMENT PLAN STA. 4+00 TO 42+00
G-6	A.C. PAVEMENT PLAN STA. 42+00 TO 85+00
ROADWAY IMPROVEMENTS	
R-1	ROADWAY TYPICAL SECTIONS AND STRUCTURAL PAVEMENT DETAILS
R-2	ROADWAY TYPICAL SECTIONS AND STRUCTURAL PAVEMENT DETAILS
R-3	ROADWAY PLAN & PROFILE STA. 2+50 TO 9+00
R-4	ROADWAY PLAN & PROFILE STA. 9+00 TO 15+50
R-5	ROADWAY PLAN & PROFILE STA. 15+50 TO 22+00
R-6	ROADWAY PLAN & PROFILE STA. 22+00 TO 27+00
R-7	ROADWAY PLAN & PROFILE STA. 27+00 TO 33+50
R-8	ROADWAY PLAN & PROFILE STA. 33+50 TO 40+00
R-9	ROADWAY PLAN & PROFILE STA. 40+00 TO 46+00
R-10	ROADWAY PLAN & PROFILE STA. 46+00 TO 52+50
R-11	ROADWAY PLAN & PROFILE STA. 52+50 TO 59+00
R-12	ROADWAY PLAN & PROFILE STA. 59+00 TO 65+50
R-13	ROADWAY PLAN & PROFILE STA. 65+50 TO 72+00
R-14	ROADWAY PLAN & PROFILE STA. 72+00 TO 78+50
R-15	ROADWAY PLAN & PROFILE STA. 78+50 TO 85+50
R-16	ROADWAY LAMB BLVD. INTERSECTION MODIFICATION
R-17	ROADWAY LAMB BLVD. INTERSECTION MODIFICATION
R-20	ROADWAY MEDIAN ISLAND 1 CURB GEOMETRY
R-21	ROADWAY MEDIAN ISLAND 2 & 3 CURB GEOMETRY
R-22	ROADWAY MEDIAN ISLAND 4 CURB GEOMETRY
R-23	ROADWAY MEDIAN ISLAND 5 CURB GEOMETRY
STORM DRAIN	
D-1	STORM DRAIN PLAN & PROFILE STA. 9+00 TO 15+50
D-2	STORM DRAIN PLAN & PROFILE STA. 15+50 TO 22+00
D-3	STORM DRAIN PLAN & PROFILE STA. 22+00 TO 27+00
D-4	STORM DRAIN PLAN & PROFILE STA. 27+00 TO 33+50
D-5	STORM DRAIN PLAN & PROFILE STA. 33+50 TO 40+00
D-6	STORM DRAIN PLAN & PROFILE STA. 40+00 TO 46+00
D-7	STORM DRAIN PLAN & PROFILE STA. 46+00 TO 52+50
D-8	STORM DRAIN PLAN & PROFILE STA. 52+50 TO 59+00
D-9	STORM DRAIN PLAN & PROFILE STA. 65+50 TO 72+00
D-10	STORM DRAIN PLAN & PROFILE STA. 72+00 TO 78+50
D-11	STORM DRAIN PLAN & PROFILE STA. 78+50 TO 85+00
D-12	STORM DRAIN LATERAL PROFILES
D-13	STORM DRAIN LATERAL PROFILES
D-14	STORM DRAIN DETAILS
D-15	STORM DRAIN DETAILS

SANITARY SEWER

S-1	PLAN & PROFILE STA. 14+00 TO 20+35
S-2	PLAN & PROFILE STA. 6+50 TO 14+00
S-3	PLAN & PROFILE STA. 0+00 TO 6+50

BRIDGE STRUCTURE

B-1	BRIDGE LOCATION PLAN AND GRADE PROFILE
B-2	BRIDGE SOUTH ELEVATION AND GENERAL NOTES
B-3	BRIDGE TYPICAL SECTION
B-4	BRIDGE FOUNDATION PLAN AND SECTION
B-5	BRIDGE ABUTMENT 1 PLAN AND ELEVATION
B-6	BRIDGE ABUTMENT 2 PLAN AND ELEVATION
B-7	BRIDGE DECK PLAN AND DETAILS
B-8	BRIDGE STRUCTURE DETAIL SHEET
B-20	CHANNEL IMPROVEMENTS PLAN AND PROFILE
B-21	CHANNEL IMPROVEMENTS TYPICAL DETAILS
B-22	CHANNEL IMPROVEMENTS TYPICAL DETAILS

ROADWAY TRAFFIC

T-1	ROADWAY TRAFFIC PLAN & STA. 2+50 TO 15+50
T-2	ROADWAY TRAFFIC PLAN & STA. 15+50 TO 27+00
T-3	ROADWAY TRAFFIC PLAN & STA. 27+00 TO 40+00
T-4	ROADWAY TRAFFIC PLAN & STA. 40+00 TO 52+50
T-5	ROADWAY TRAFFIC PLAN & STA. 52+50 TO 65+50
T-6	ROADWAY TRAFFIC PLAN & STA. 65+50 TO 78+50
T-7	ROADWAY TRAFFIC PLAN & STA. 78+50 TO 85+00

STREET LIGHT

E-1	ABBREVIATIONS, GENERAL NOTES AND LEGEND
E-2	STREETLIGHT PLAN STA. 2+50 TO 15+50
E-3	STREETLIGHT PLAN STA. 15+50 TO 27+00
E-4	STREETLIGHT PLAN STA. 27+00 TO 40+00
E-5	STREETLIGHT PLAN STA. 40+00 TO 52+50
E-6	STREETLIGHT PLAN STA. 52+50 TO 65+50
E-7	STREETLIGHT PLAN STA. 65+50 TO 78+50
E-8	STREETLIGHT PLAN STA. 78+50 TO 85+00
E-9	TRAFFIC SIGNAL PLAN - WASHINGTON AVE. AND LAMB BOULEVARD
E-10	TRAFFIC SIGNAL PLAN - WASHINGTON AVE. AND MARION DRIVE
E-11	TRAFFIC SIGNAL PLAN - WASHINGTON AVE. AND NELLIS BOULEVARD


ABBREVIATIONS

ABAN.	ABANDON
B	AT
AGG.	AGGREGATE
AC	ASPHALT CONCRETE
APPROX.	APPROXIMATE
AVE.	AVENUE
BC	BACK OF CURB
BOT.	BOTTOM
BM	BENCH MARK
BW	BACK OF WALK
CATV (OH) (UG)	CABLE TELEVISION - (OH) OVERHEAD, (UG) UNDERGROUND
C-C	CENTER TO CENTER
CLV	CENTERLINE
CONC.	CITY OF LAS VEGAS
CC	CONCRETE
CONST.	CLARK COUNTY
COR.	CONSTRUCTION
C&G	CORNER
COL.	CURB AND GUTTER
CU YD, CY	COLUMN
CU FT, CF	CUBIC YARD
CULV.	CUBIC FOOT
CF	CULVERT
CR	CURB FACE
DET.	CURB RADIUS RETURN
DEPT.	DETAIL
DIA.	DEPARTMENT
DWY	DIAMETER
DI	DRIVEWAY
E.	DROP INLET
EP	EAST (OR E - ELECTRIC)
EL.	EDGE OF PAVEMENT
EM	ELEVATION
EW	ELECTRIC METER
EF	EACH WAY
EXIST.	EACH FACE
F	EXISTING
FT	FLOW LINE
FG	FEET OR FOOT
FH	FINISH GRADE
GB	FIRE HYDRANT
GM	GRADE BREAK
HORIZ.	GAS METER
IE	HORIZONTAL
INV.	INVERT ELEVATION
JB	INVERT
LF	JUNCTION BOX
LT.	LINEAR FEET
LTVWD	LEFT
MAX.	LAS VEGAS VALLEY WATER DISTRICT
MED.	MAXIMUM
MIN.	MEDIAN
MH	MINIMUM
N	MANHOLE
NO.	NORTH
NTS	NUMBER
O.C.	NOT TO SCALE
OHP	ON CENTER
PB	OVER HEAD POWER
PC	PULL BOX
PI	POINT OF CURVE
PP	POINT OF INTERSECTION
PRC	POWER POLE
PT	POINT OF REVERSE CURB
PROP.	POINT OF TANGENCY
PVC	PROPOSED
PVMT	POINT OF VERTICAL CURVE
PVT.	PAVEMENT
R	POINT OF VERTICAL TANGENT
R.O.W.	RADIUS
REINF.	RIGHT OF WAY
RP	REINFORCEMENT
RCP	RADIUS POINT
RD.	REINFORCED CONCRETE PIPE
RT.	ROAD
S.	RIGHT
S	SOUTH
SEC.	SANITARY SEWER
SD	SECTION
SHT.	STORM DRAIN
SL	SHEET
STA.	STREET LIGHT
STD.	STATION
50 FT, SF	STANDARD
50 YD, SY	SQUARE FOOT
SW	SQUARE YARD
T, TEL.	SIDEWALK
TOP	TELEPHONE
T/AC	TOP
TB	TOP OF ASPHALTIC CONCRETE
TBM	TRAFFIC SIGNAL BOX
T/C	TEMPORARY BENCH MARK
TSI	TOP OF CURB
TYP.	TRAFFIC SIGNAL INTERCONNECT
UGE	TYPICAL
U.S.D.	UNDERGROUND ELECTRIC
VERT.	UNIFORM STANDARD DRAWING
VPI	FOR PUBLIC WORKS CONSTRUCTION
W.	VERTICAL
WM	VERTICAL POINT OF INTERSECTION
W/	WEST
YD	WATER
	WATER METER
	WITH
	YARD

DEPARTMENT OF PUBLIC WORKS

PROJECT: WASHINGTON AVENUE ROADWAY PROJECT

SHEET: VICINITY MAP, LOCATION MAP, LEGEND, DRAWING INDEX AND ABBREVIATIONS

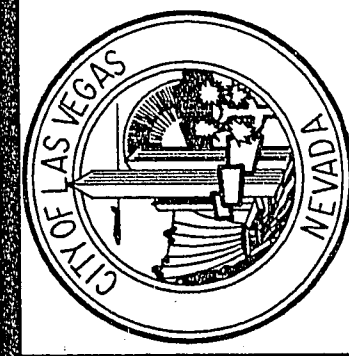

DRAWING NO. 107-V1982

G/1