

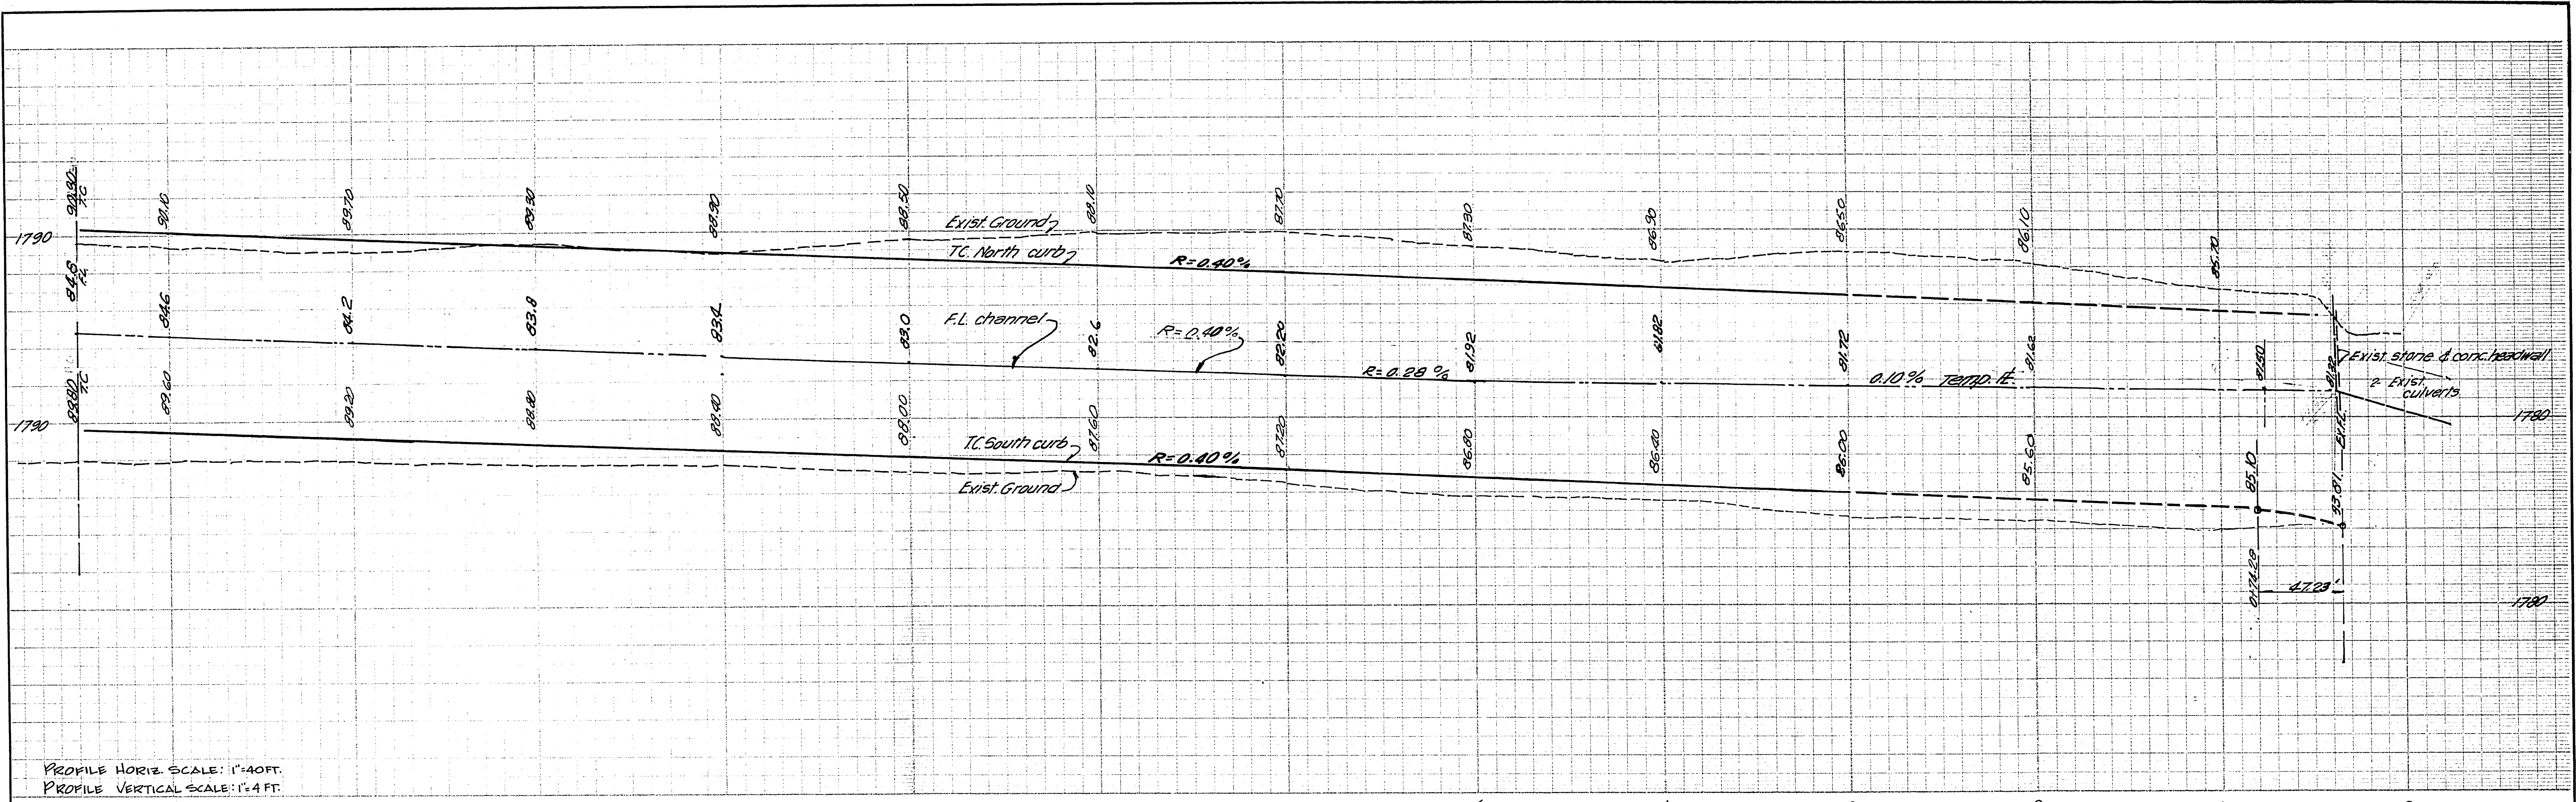
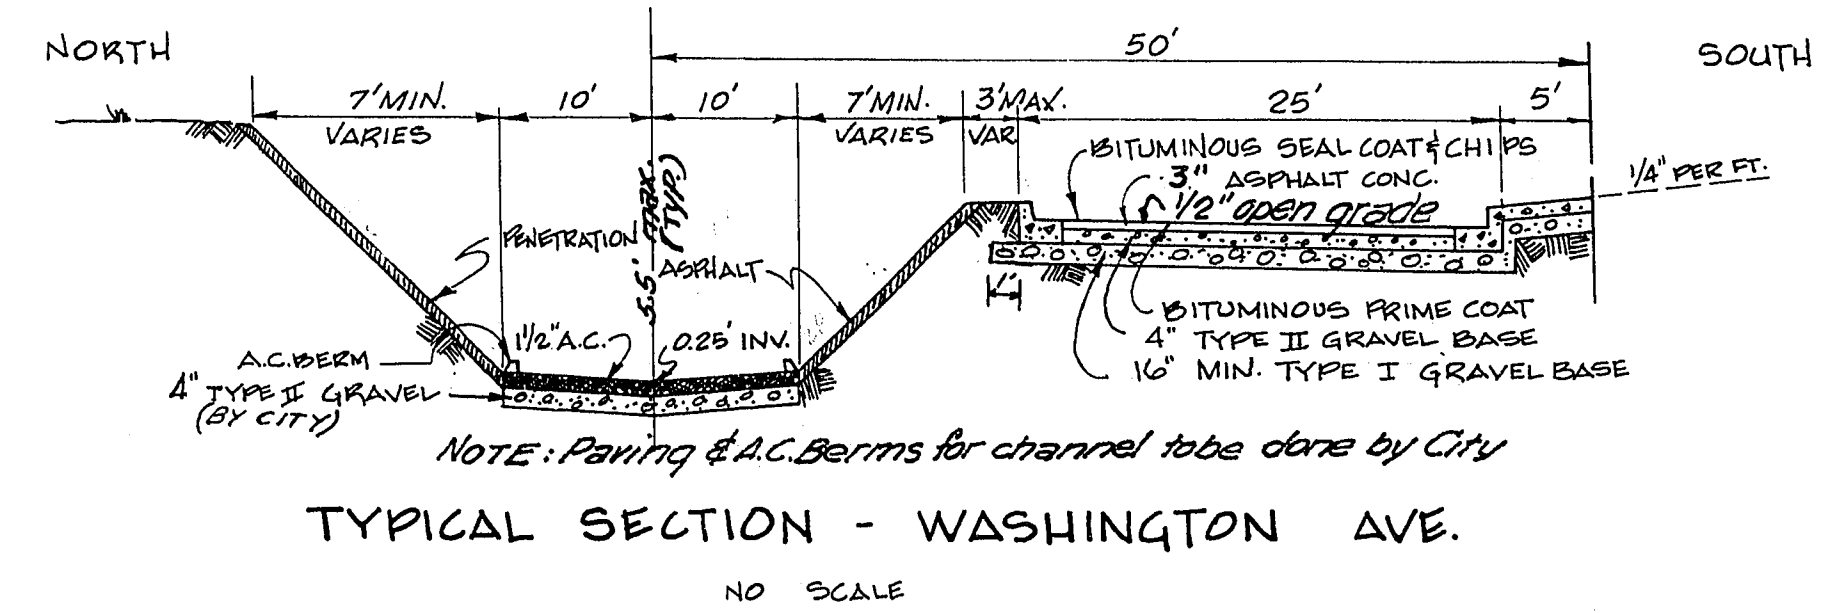


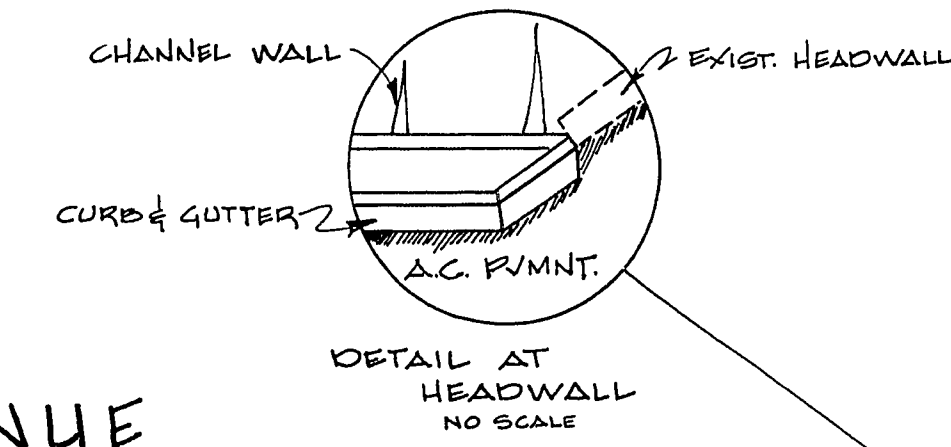


PROFILE HORIZ. SCALE: 1"=40 FT.
 PROFILE VERTICAL SCALE: 1"=4 FT.


Note: First phase to include curb & gutter and street pvi from station 3+00 to sta. 14+50

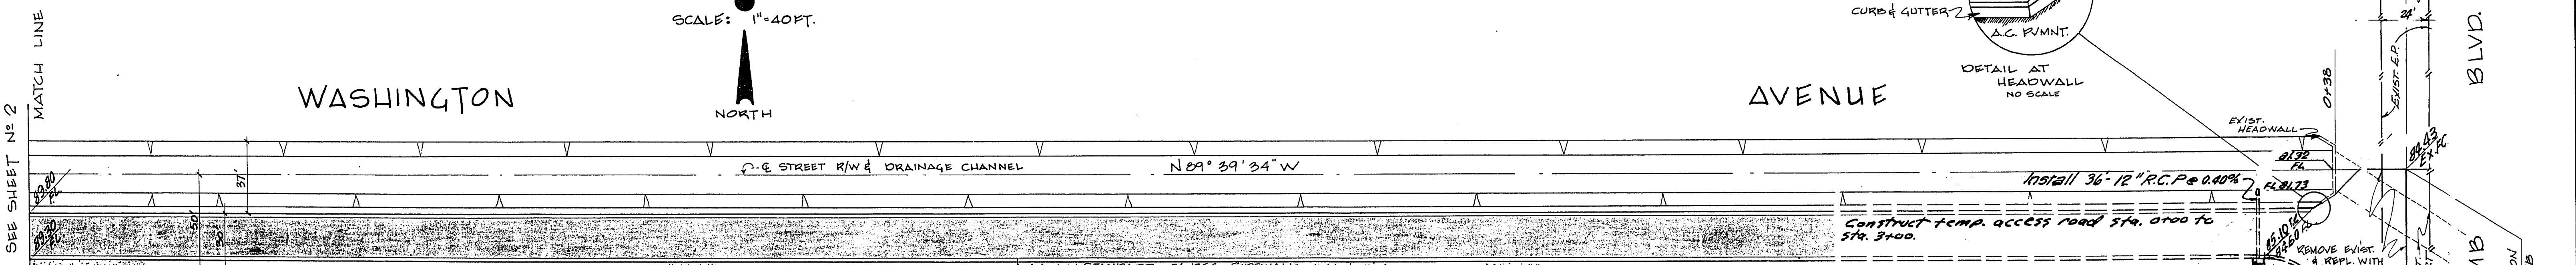

TYPICAL SECTION - WASHINGTON AVE.

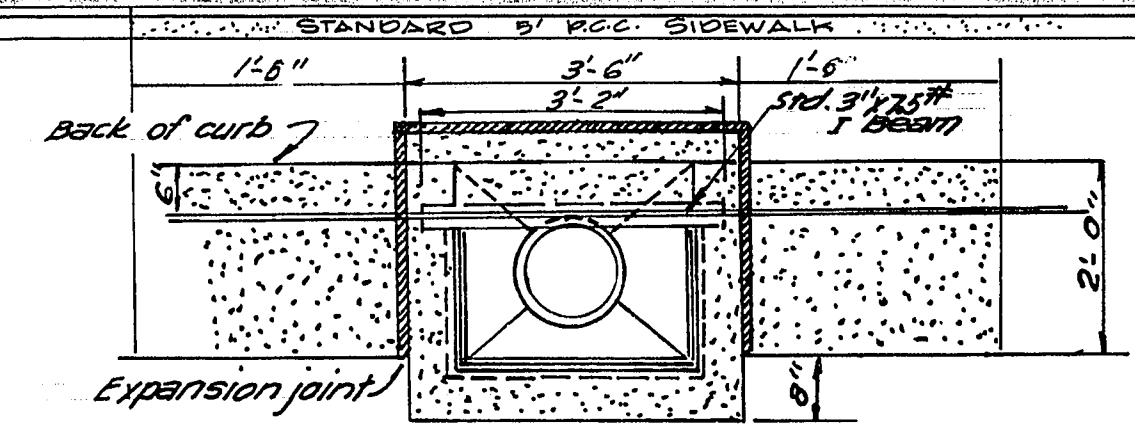

PLAN VIEW - TYPE A INLET

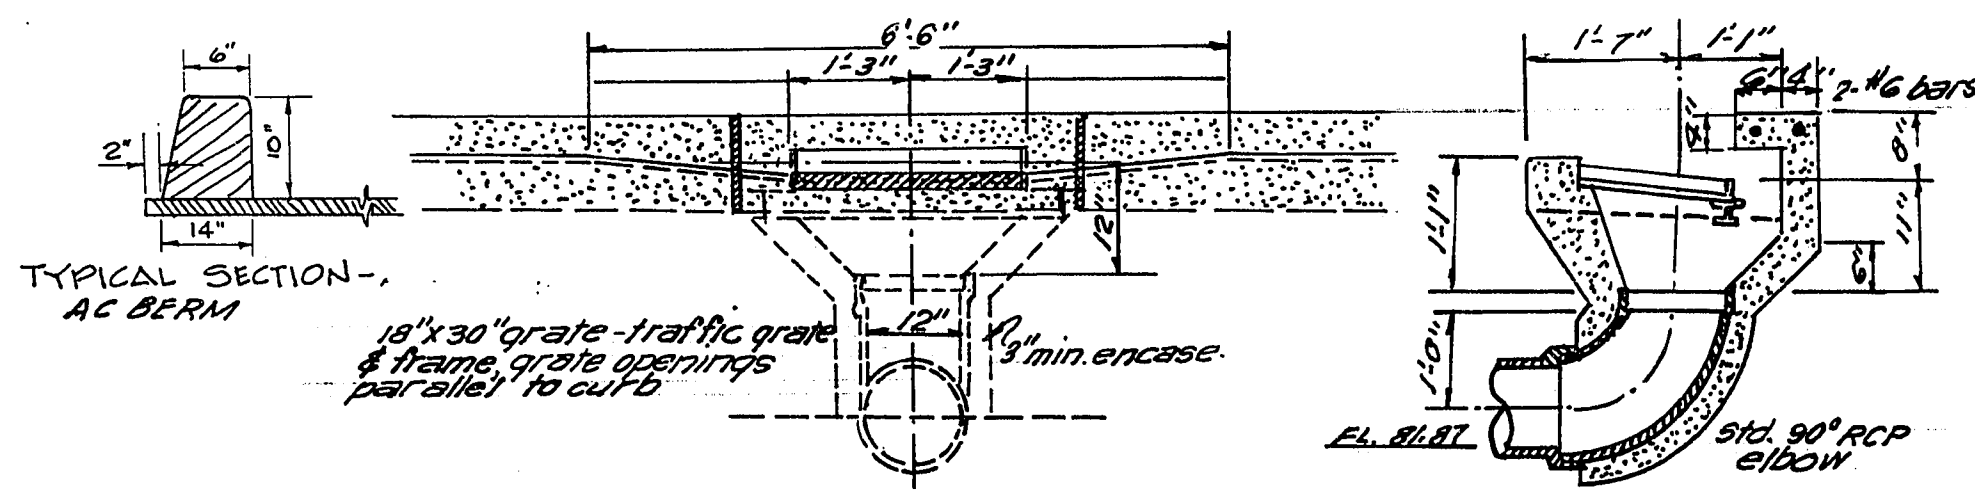

FRONT ELEVATION - STANDARD TYPE A DROP INLET

SUBMITTED BY: *James J. Tripple*
 James J. Tripple R.C.E. 1414
 APPROVED BY: *J.D. Burke*
 Las Vegas City Engr.
 Date: 7/13/70

CURVE DATA
 RAD = 30.00'
 Δ = 90°12'41"
 T = 30.11'
 L = 47.25'

NEVADA

2209 PARADISE ROAD
 LAS VEGAS, NEVADA

STREET IMPROVEMENT PLANS
 WASHINGTON AVENUE
 FROM E LAMB BLVD. TO 2516 WEST

SCALE: AS SHOWN	DATE: 20 MAY 1970	V.T.N. W.O.# 993	SHEET OF 4
-----------------	-------------------	------------------	------------