
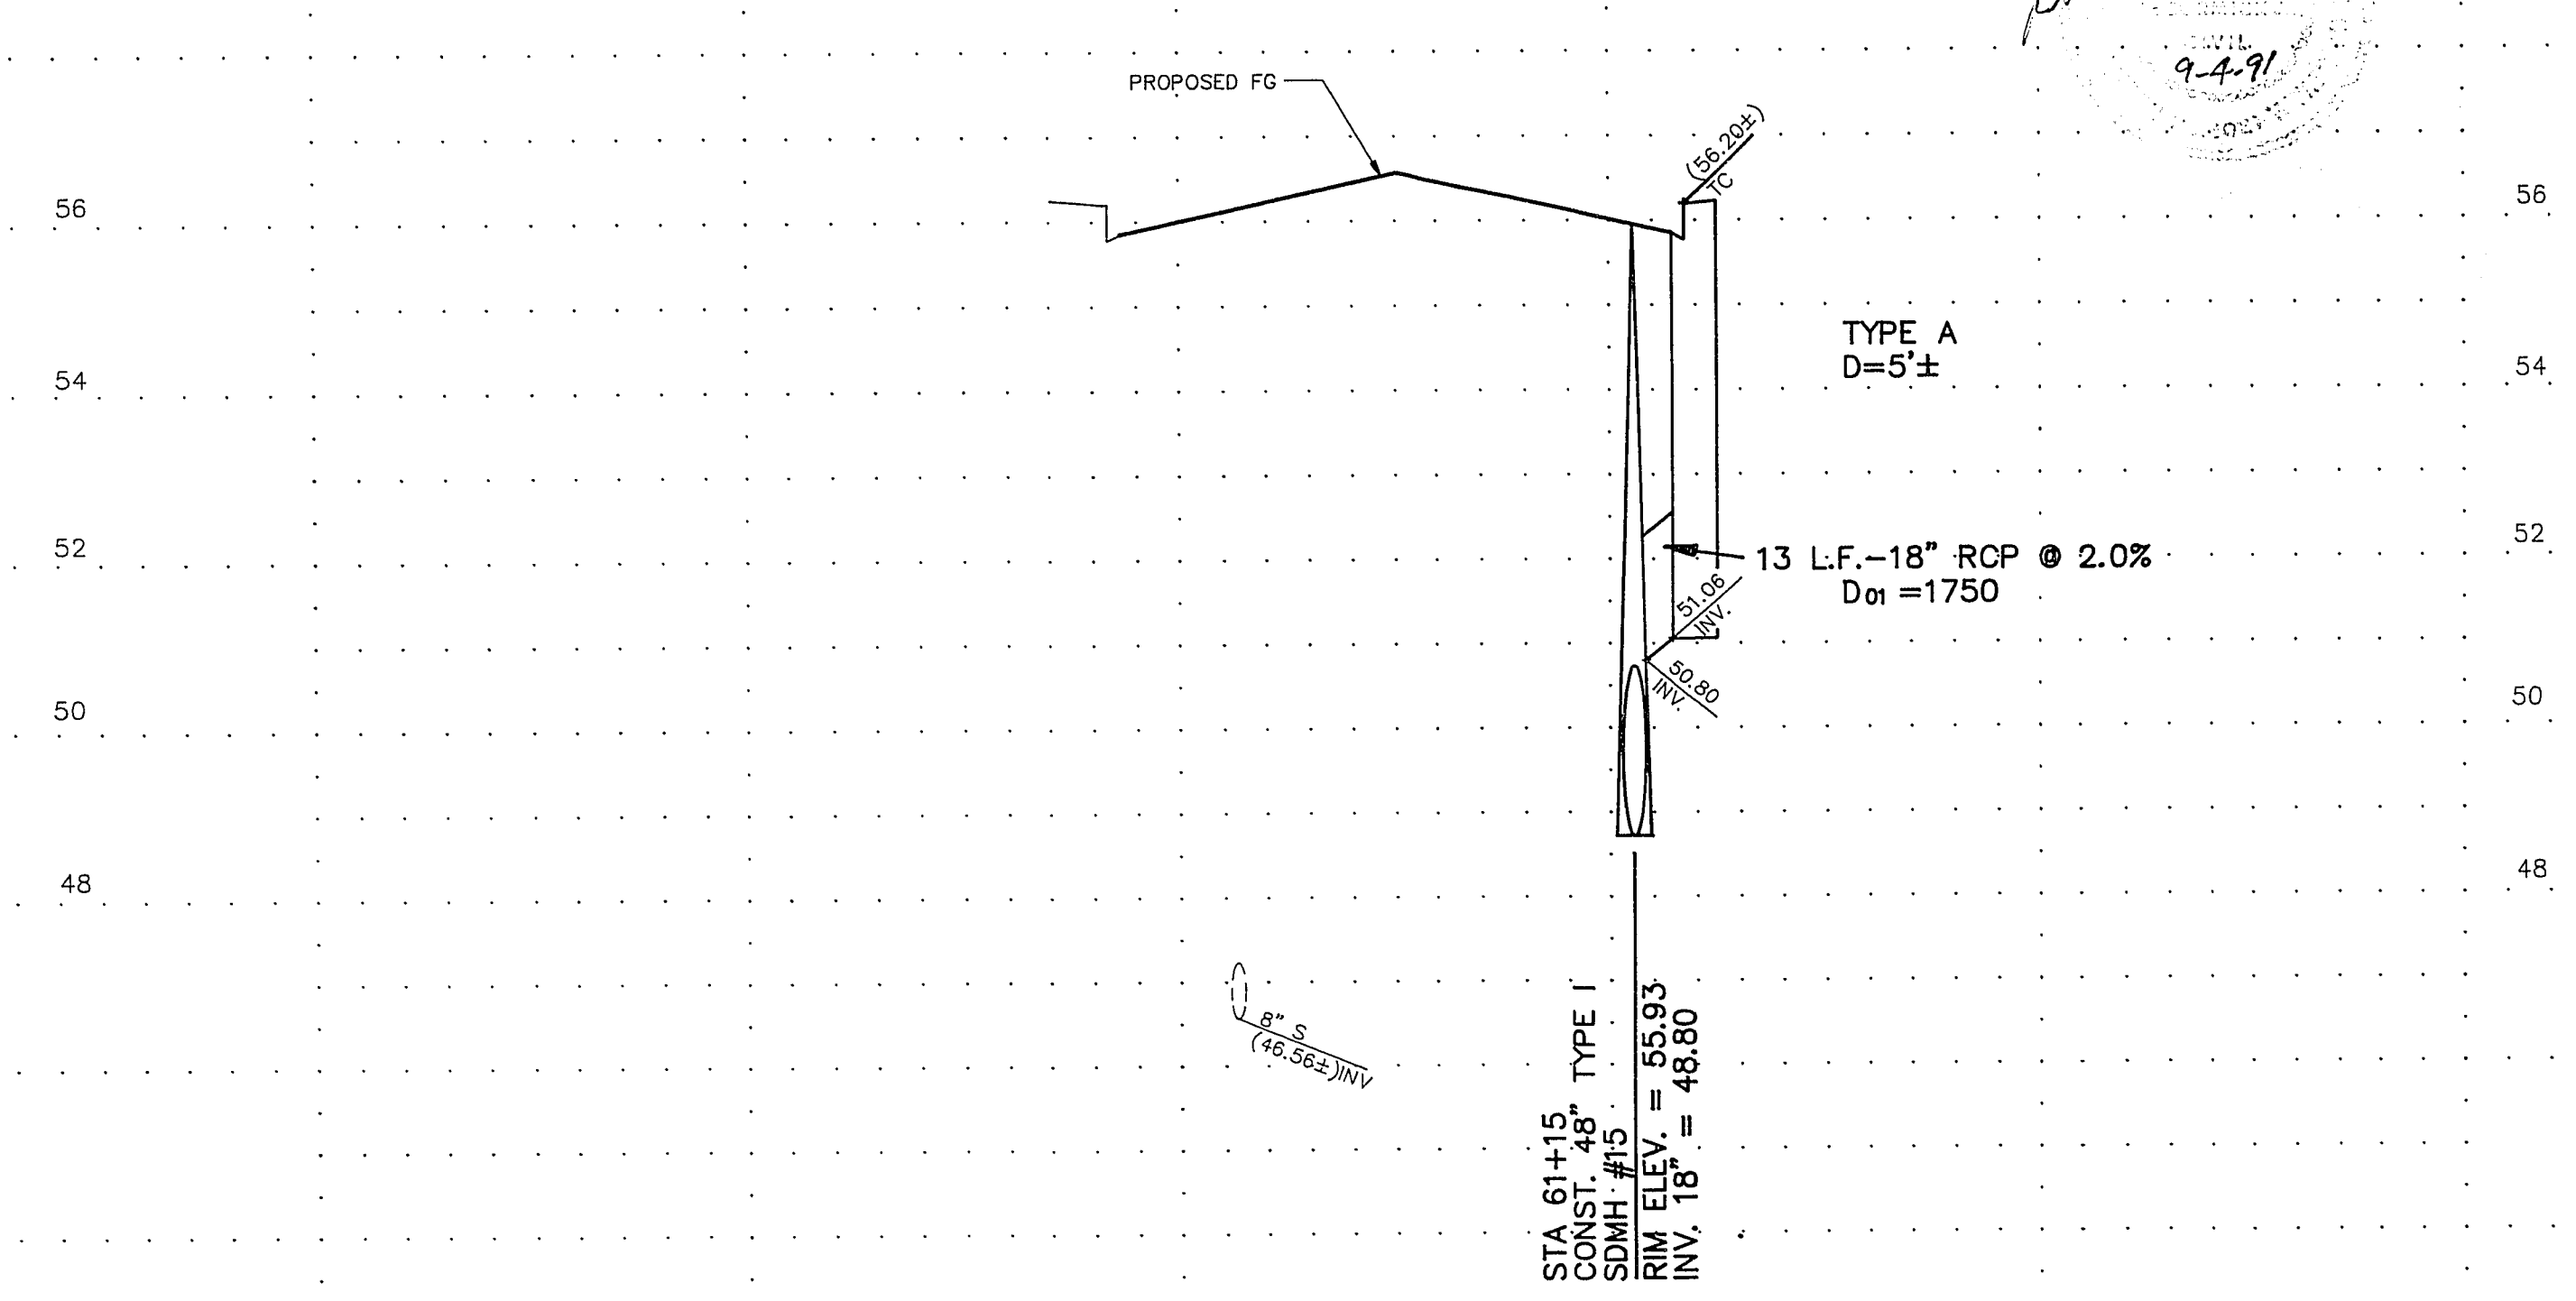


WASHINGTON AVENUE


WASHINGTON AVENUE

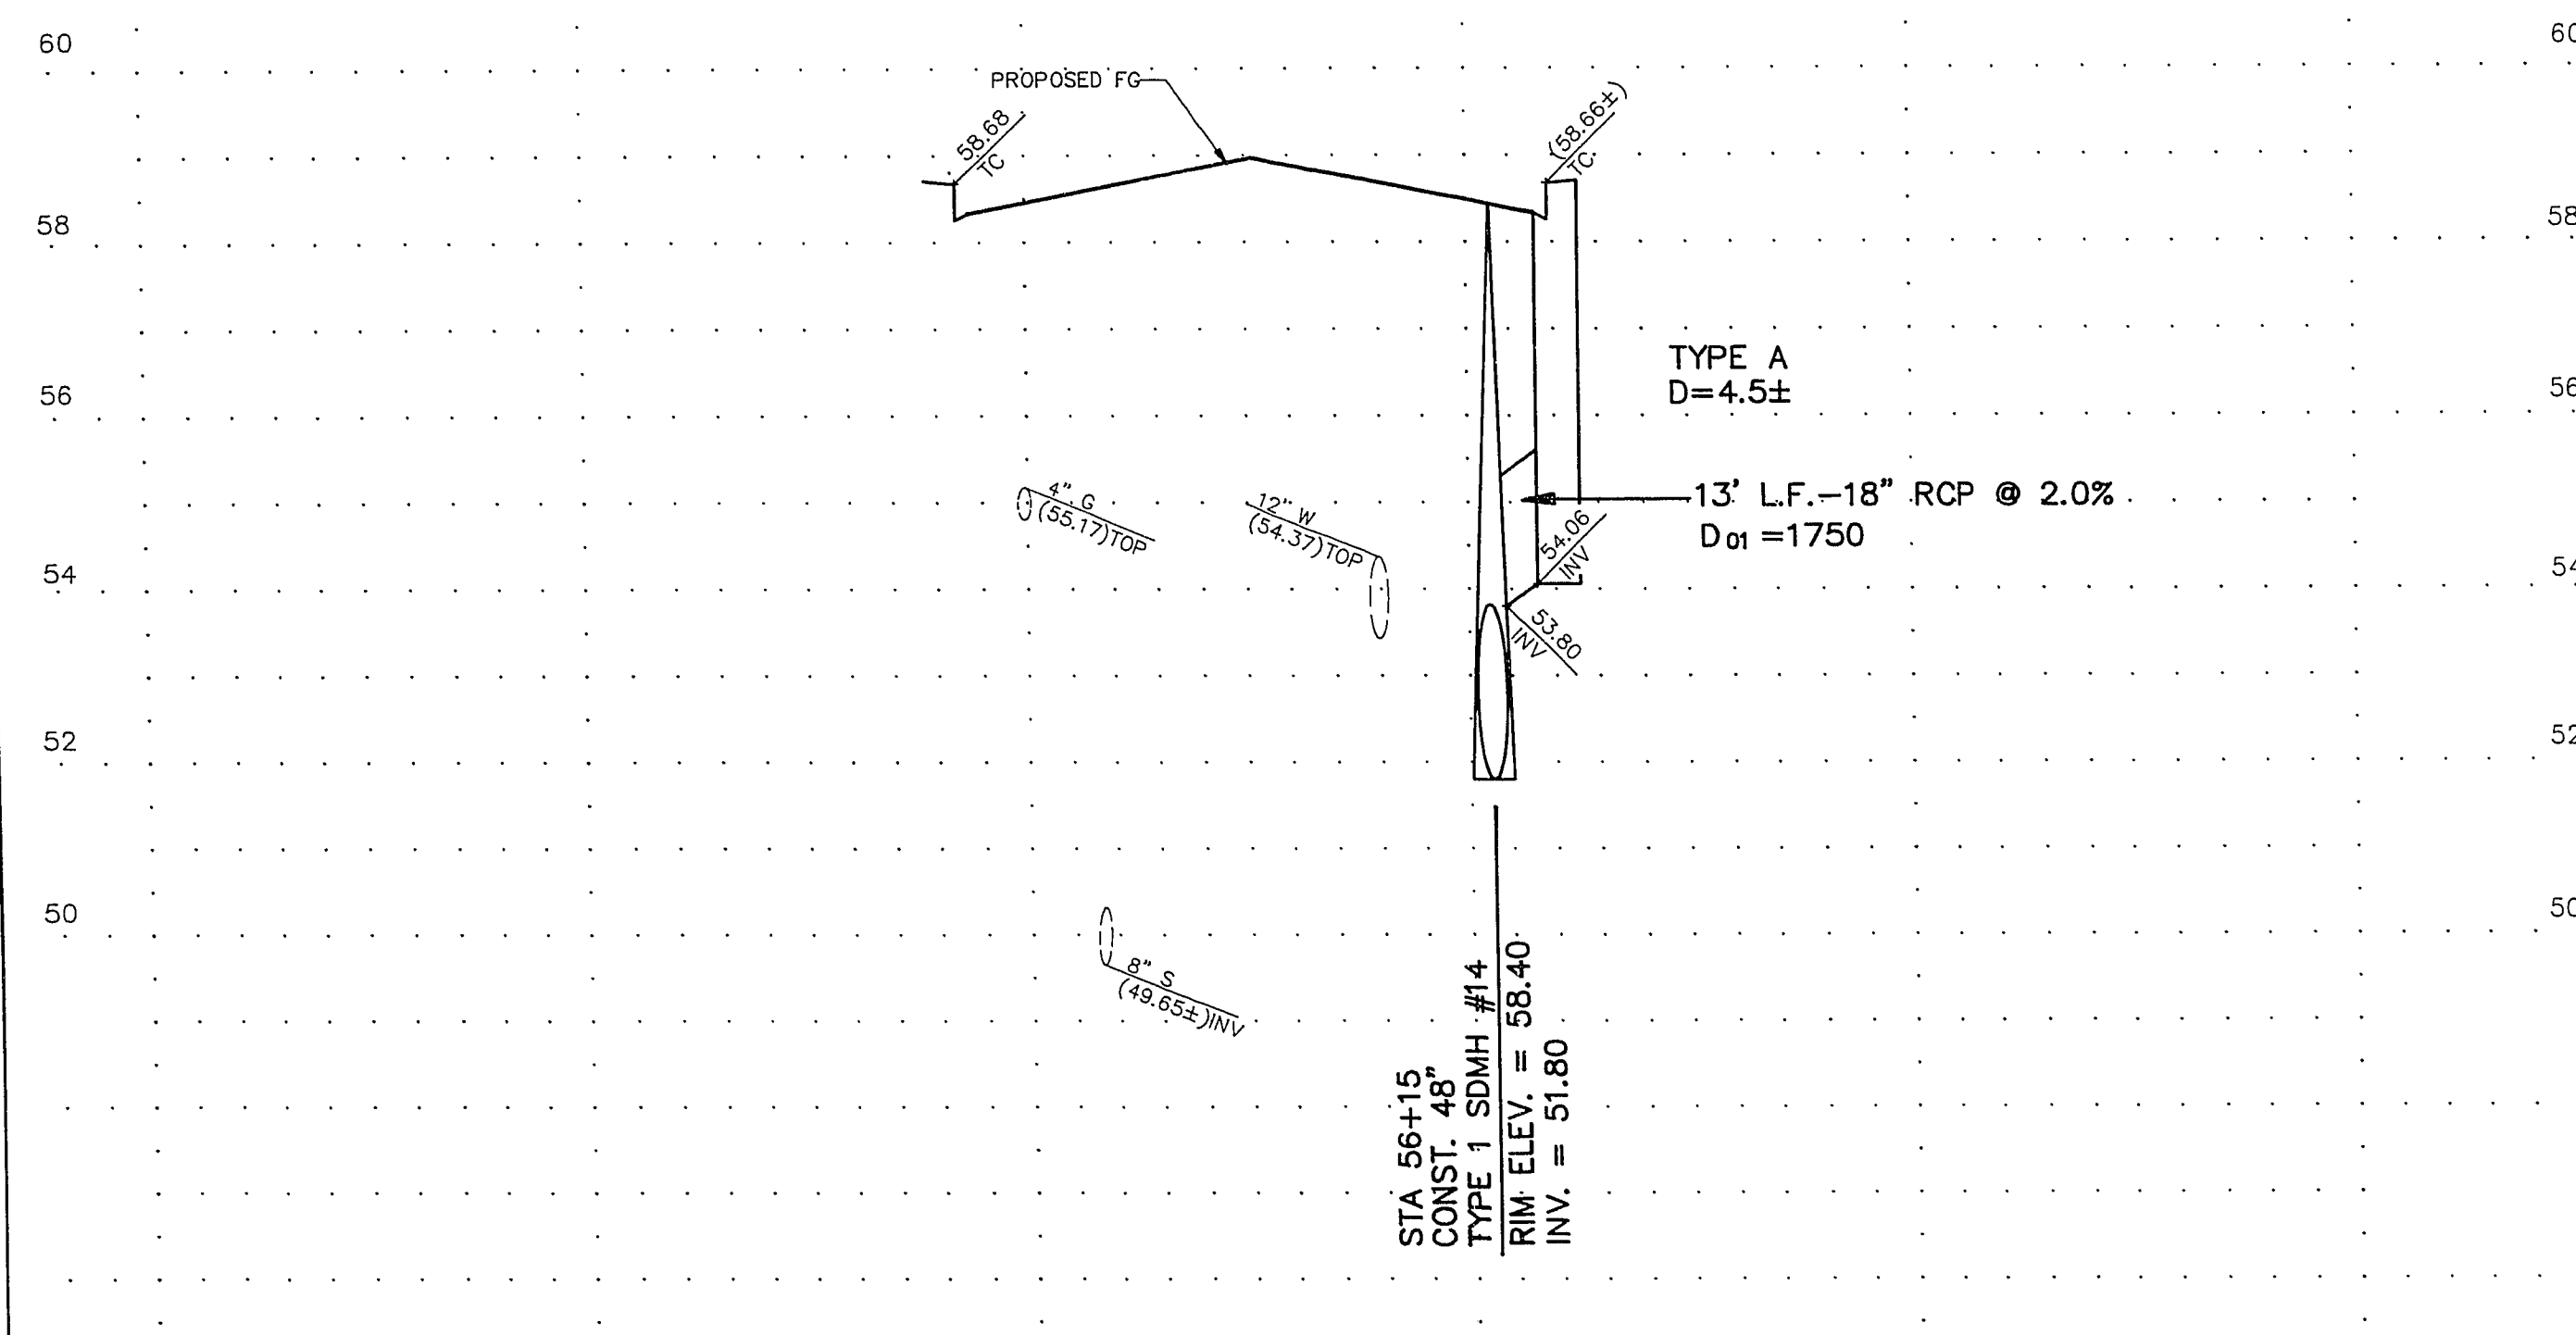

REV. NO.	DESCRIPTION	BY	APPROVAL	DATE

SCALE (H) 1" = 20'
SCALE (V) 1" = 2'
DES. R.A.M.
DR. B.F.
SECTION 28/29 T.20 S. R. 61 E.

ALCA
ENGINEERING & SURVEYING, INC.
820 S. VALLEY VIEW BOULEVARD
LAS VEGAS, NEVADA 89107-4411
(702) 878-3358 FAX: 878-1092

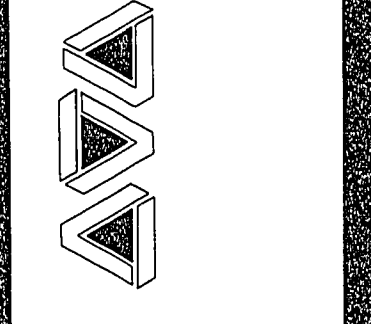

WASHINGTON AVENUE
STORM DRAIN LATERAL
PLAN AND PROFILE

JOB NO.
8403-01-07

SHEET 20 OF 27

SDPP4-4