




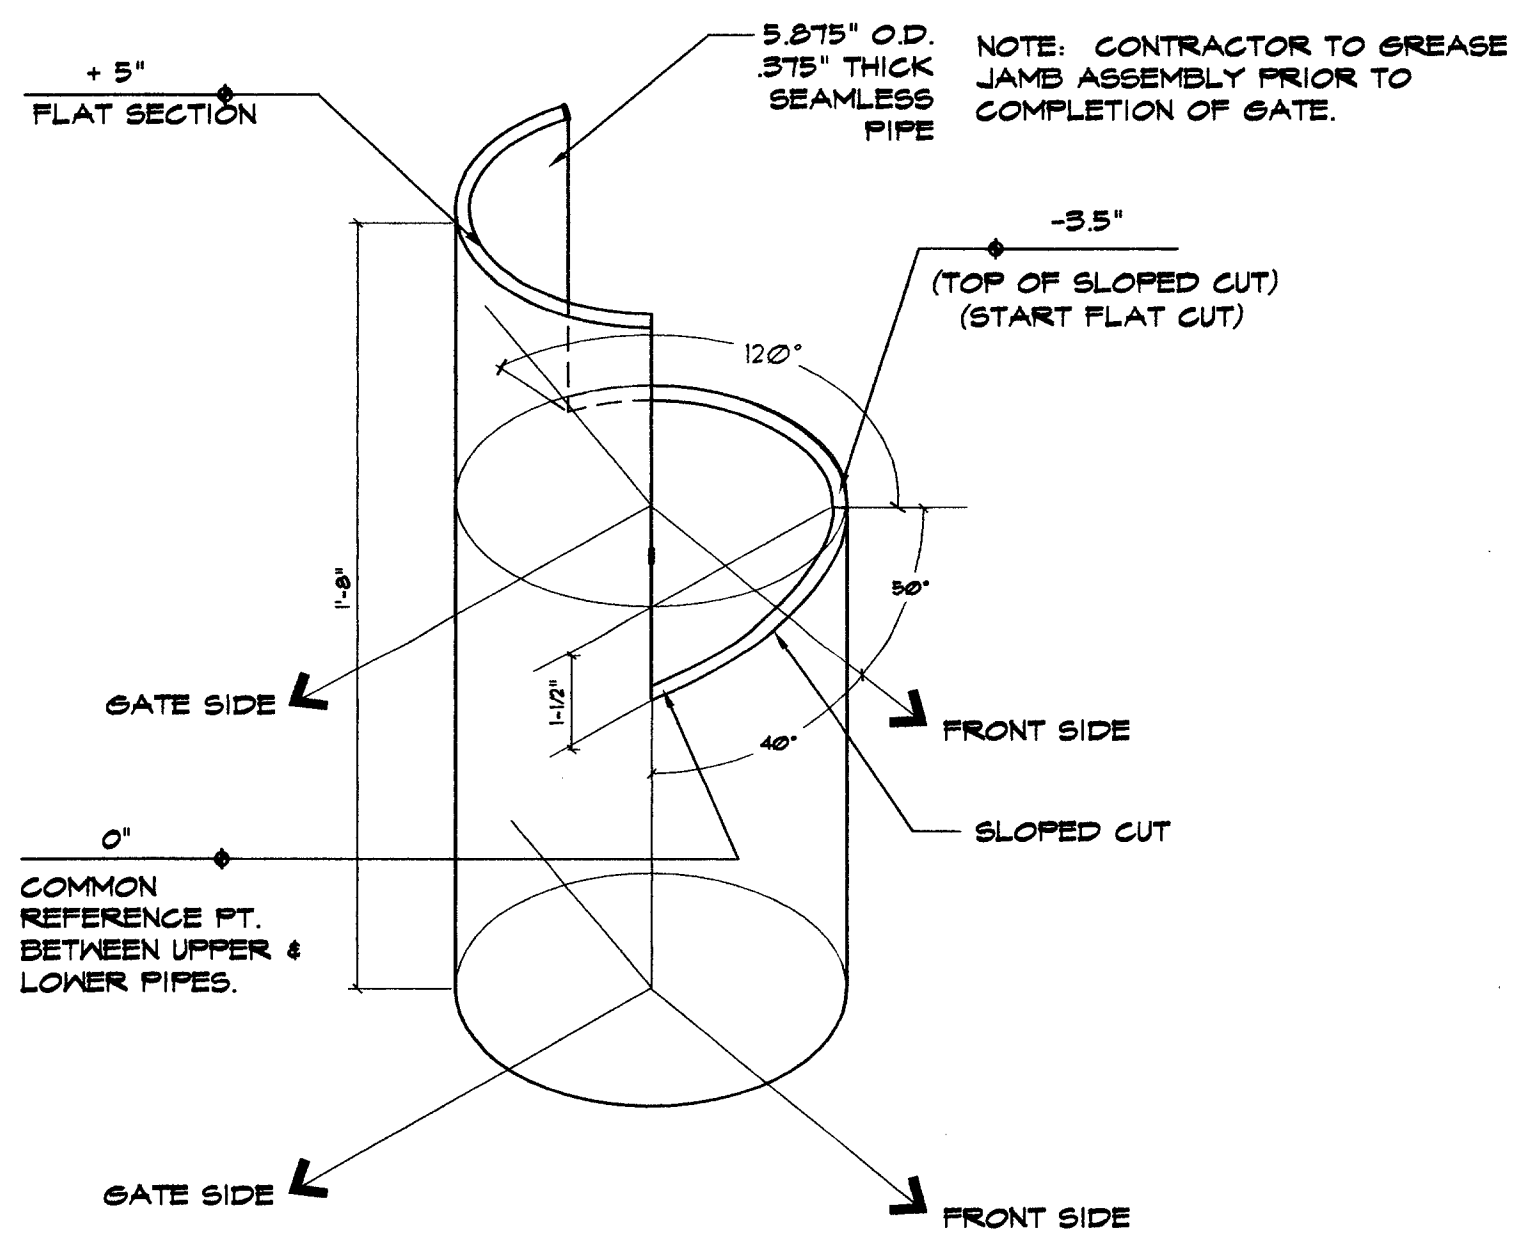


C LOWER PIPE AXONOMETRIC

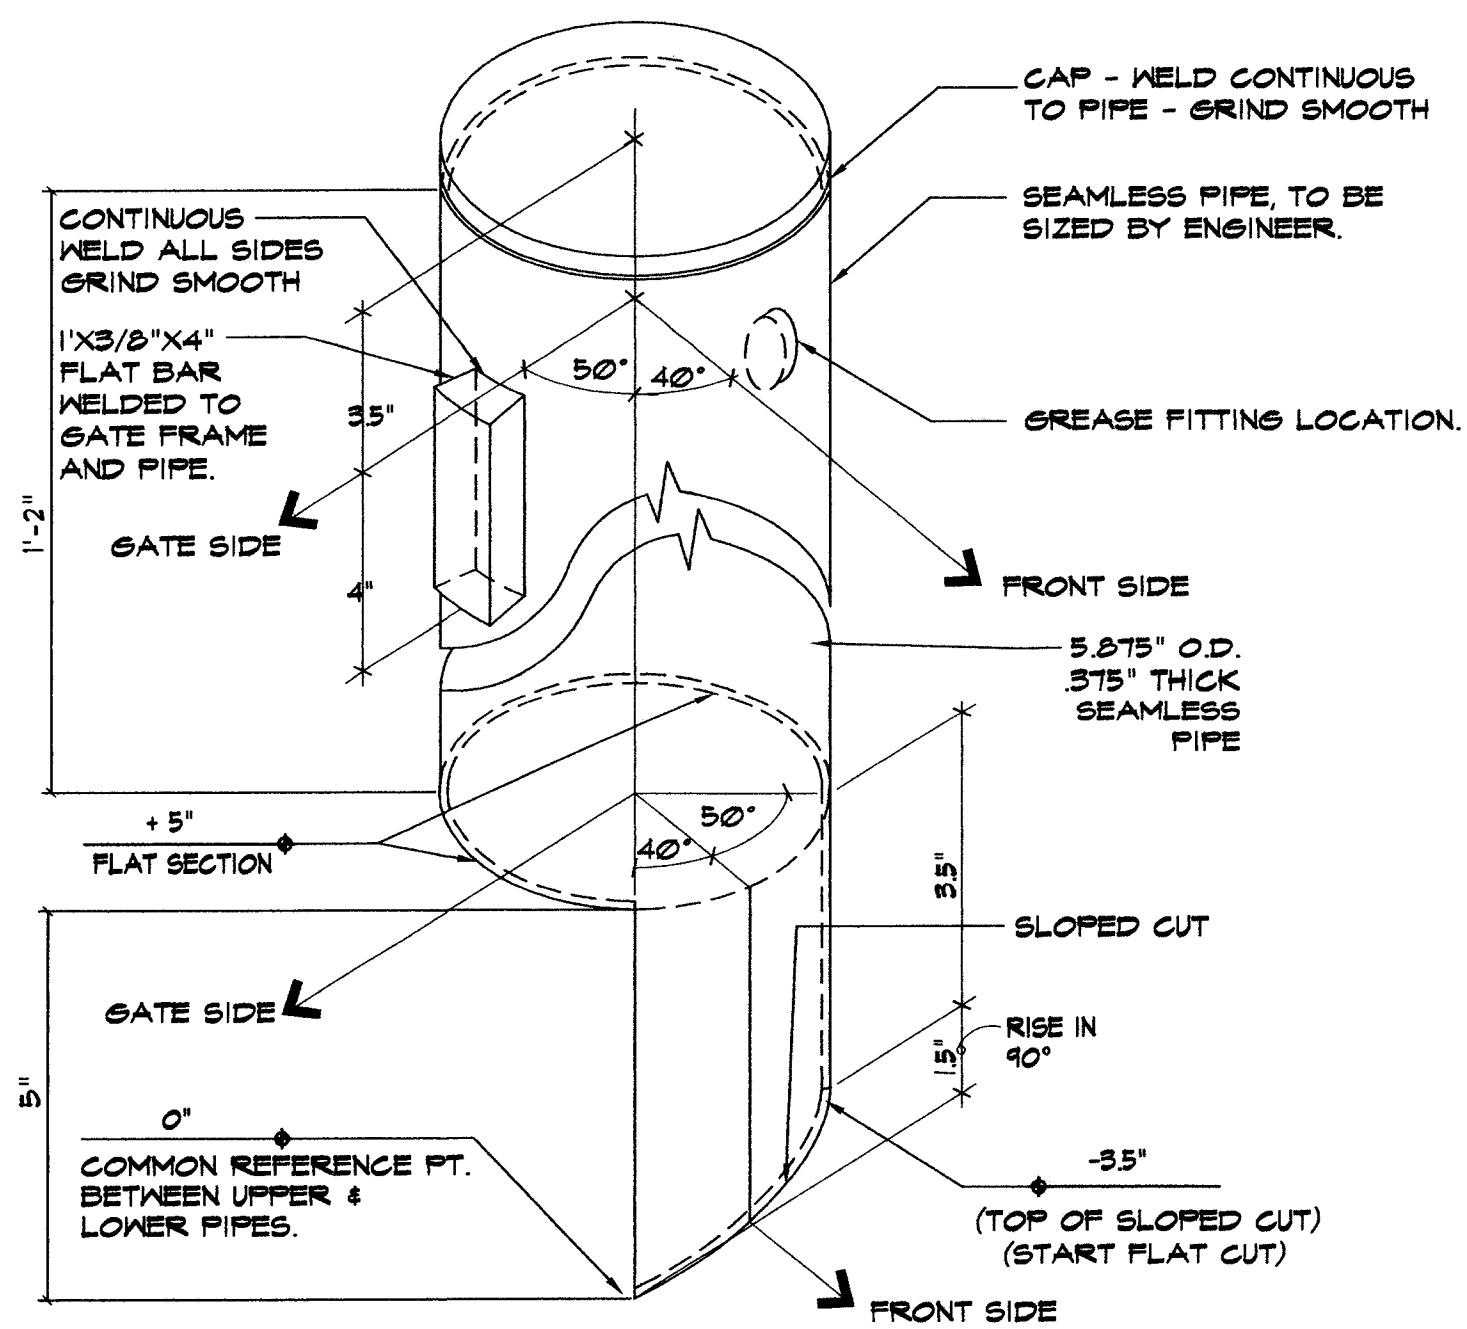

A UPPER PIPE AXONOMETRIC

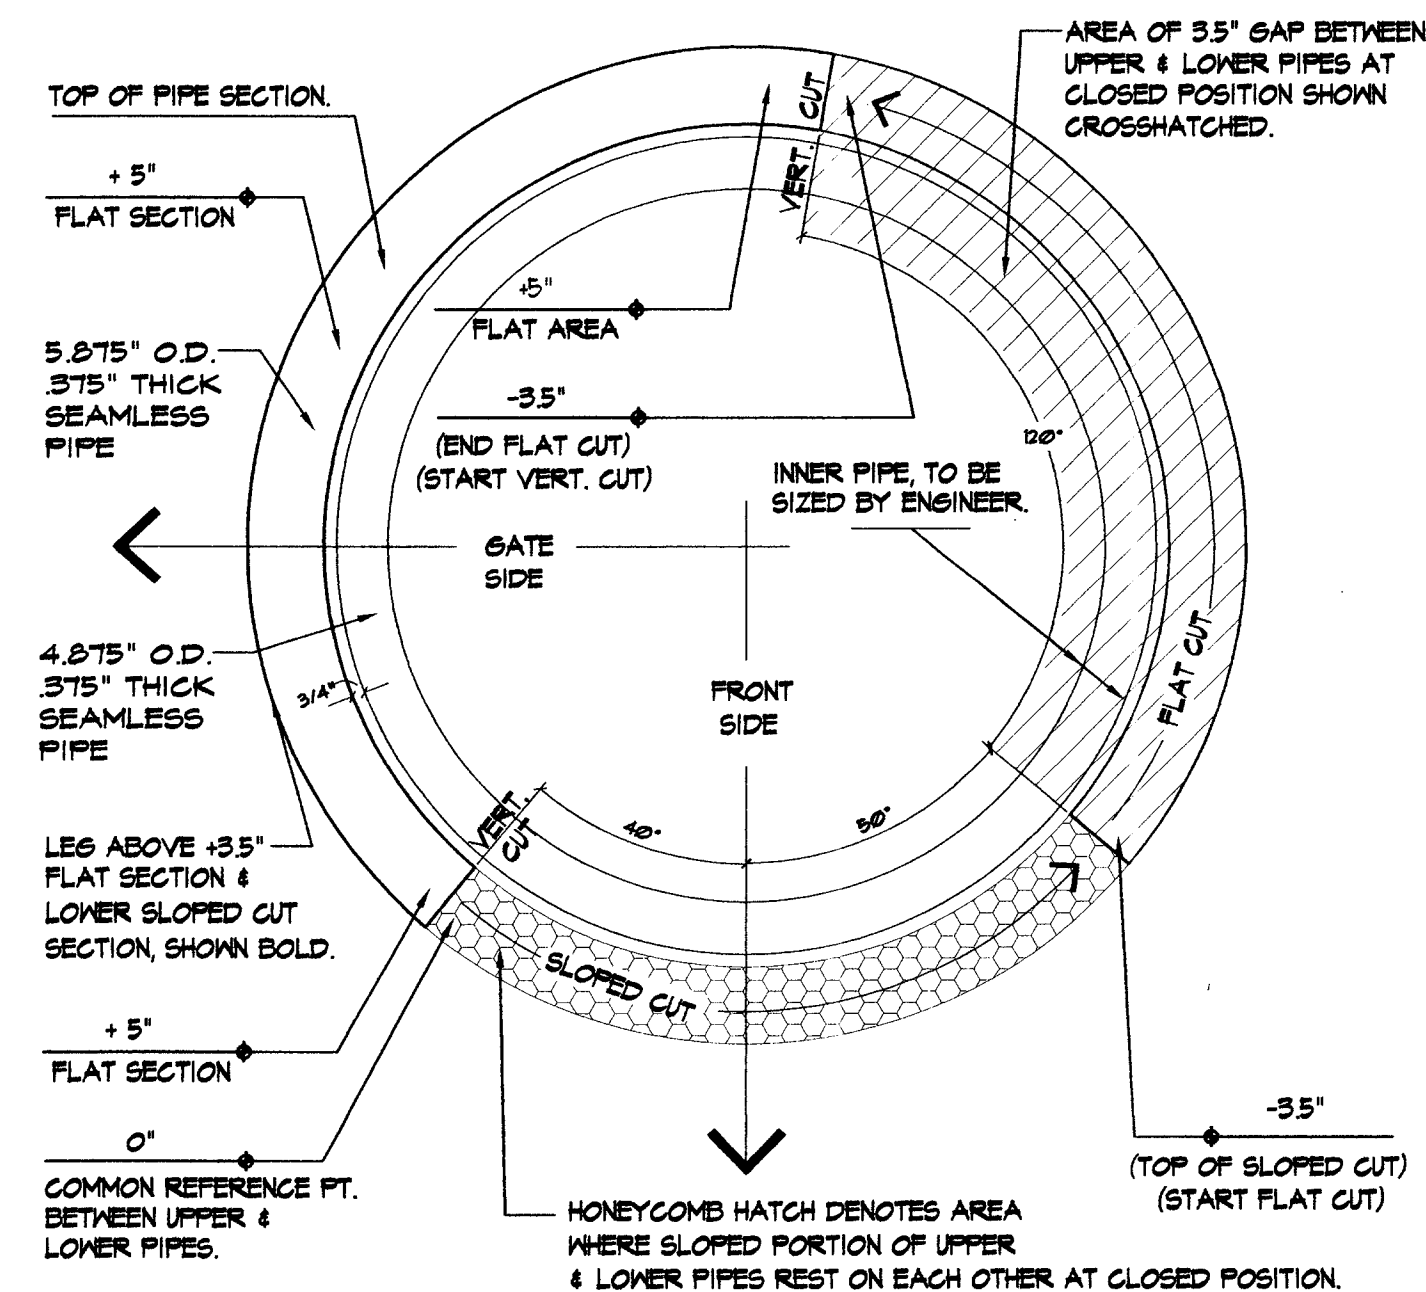

D LOWER PIPE PLAN VIEW IN CLOSED POSITION

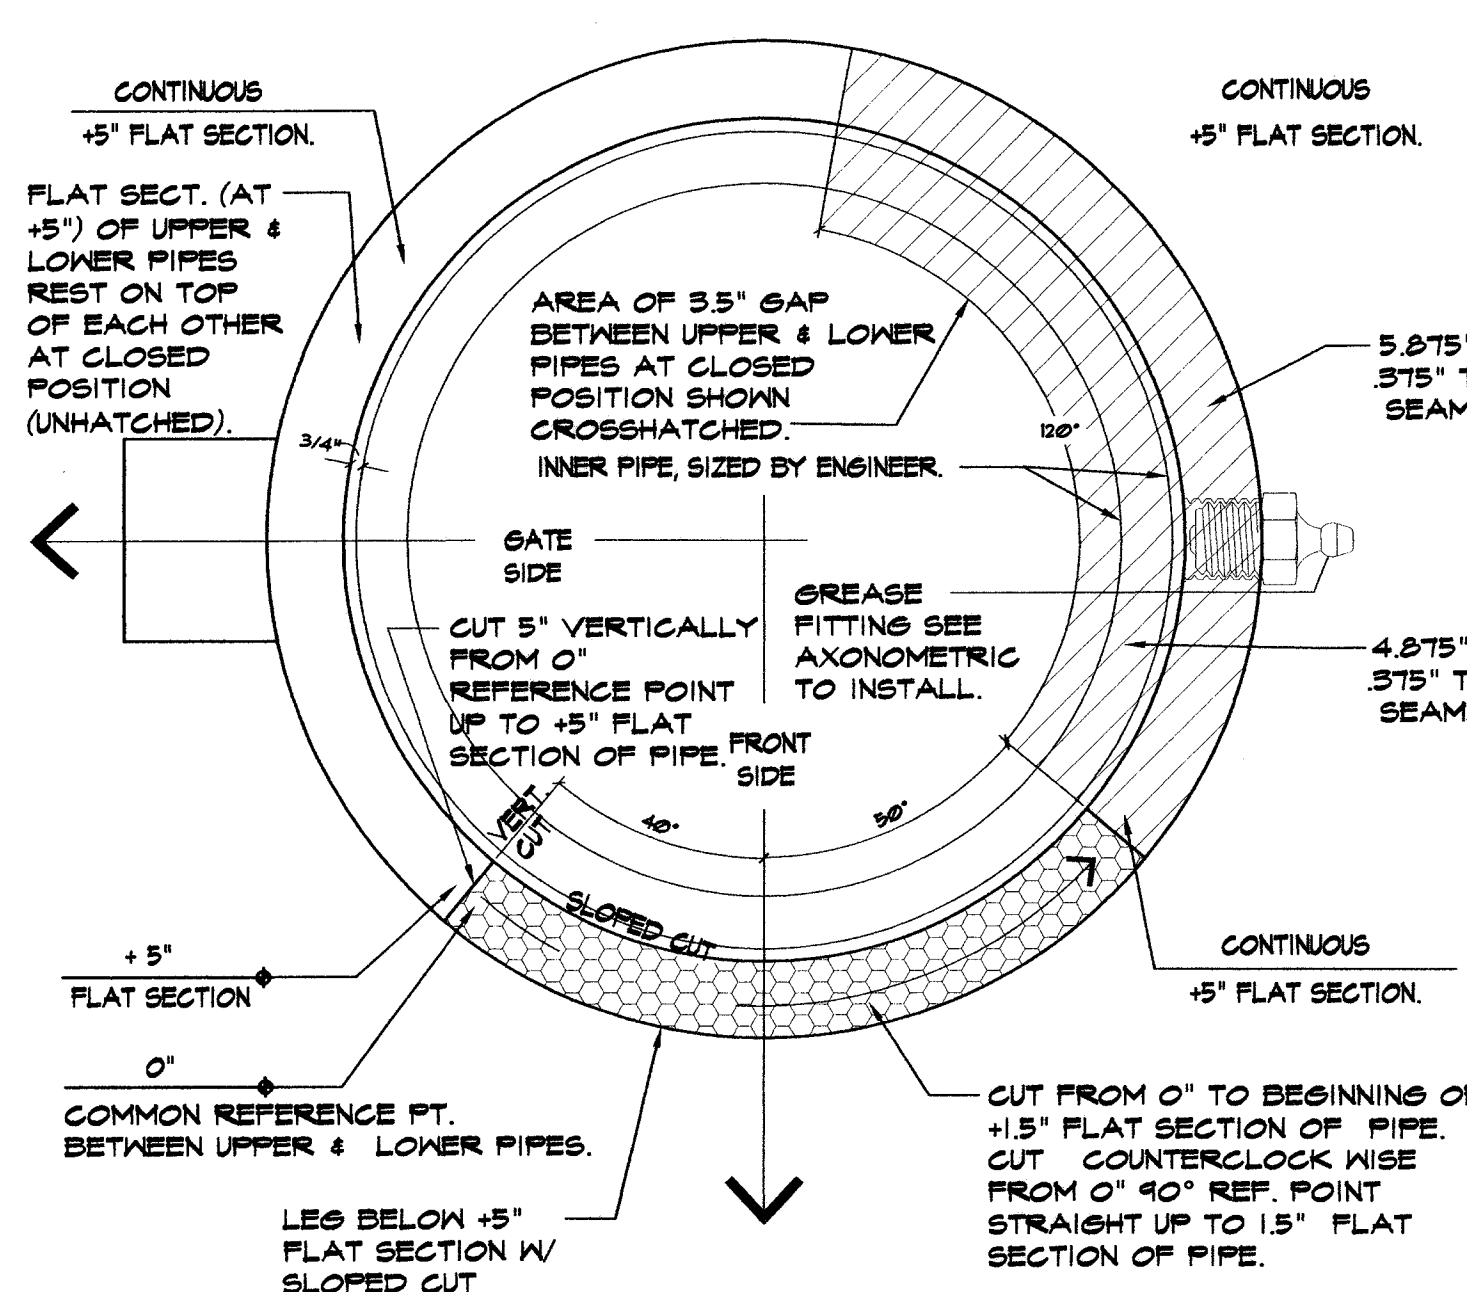


B UPPER PIPE PLAN VIEW

DEFERRED SUBMITTAL REQUIREMENT FOR TRASH ENCLOSURE GATES AND POSTS
THESE DRAWINGS REPRESENT DESIGN INTENT ONLY. UPON PRELIMINARY APPROVAL OF SHOP DRAWS, CONTRACTOR SHALL SUPPLY FROM PREFAB. STRUCTURE MFR. DRAWINGS AND STRUCTURAL CALCULATIONS, INCLUDING MATERIALS AND CONNECTIONS, WET-SEALED AND SIGNED BY A NEVADA REGISTERED PROFESSIONAL ENGINEER. CONTRACTOR TO SUBMIT TO THE CITY BUILDING DEPARTMENT FOR REVIEW AND APPROVAL BEFORE PERMITS AND INSPECTIONS CAN BE SCHEDULED. (MIN. 3 COPIES TO BUILDING DEPT.)


4 TRASH ENCLOSURE GATE POST DETAIL

NTS

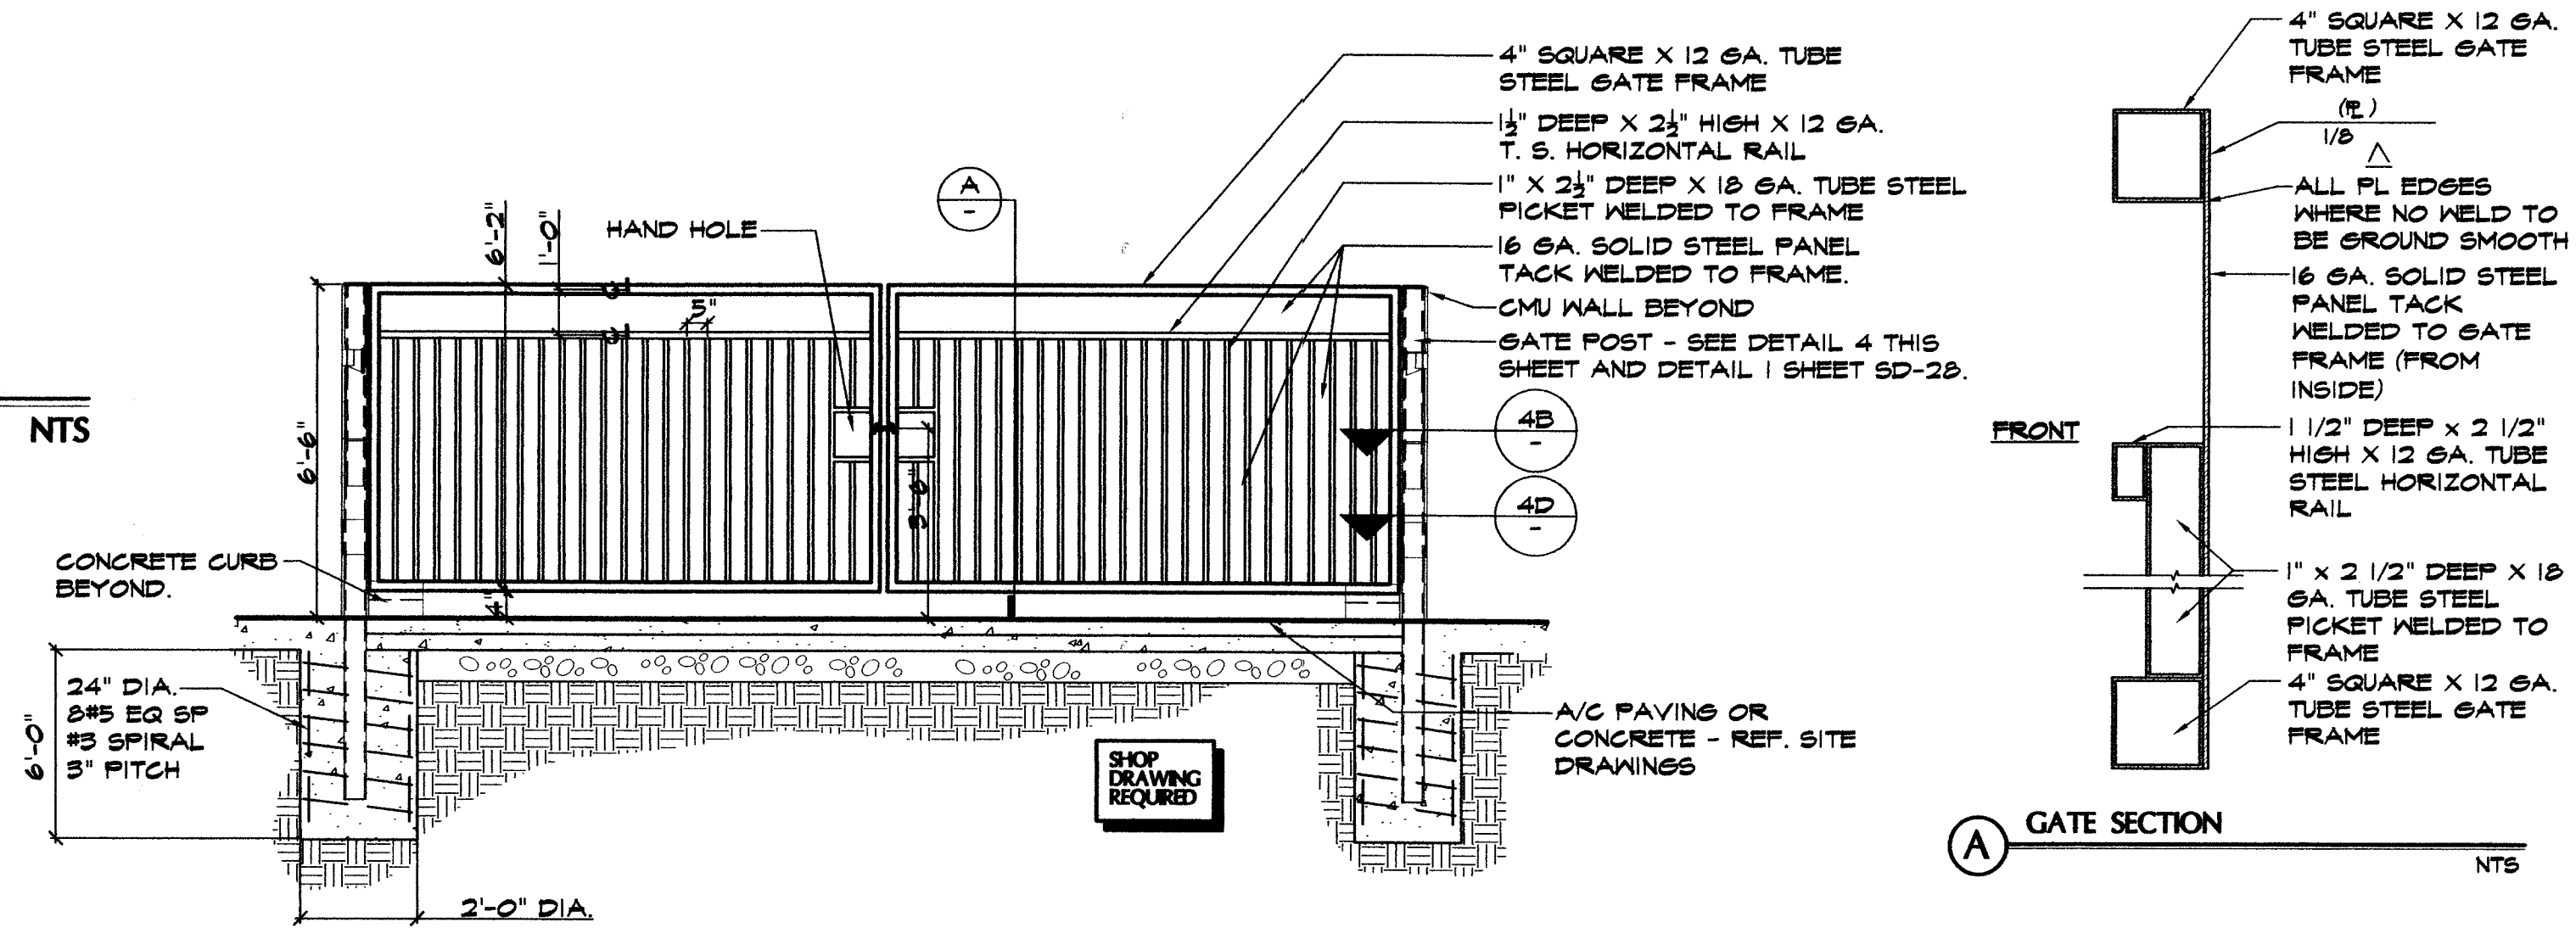


3 TRASH ENCLOSURE GATE ELEVATION

NTS

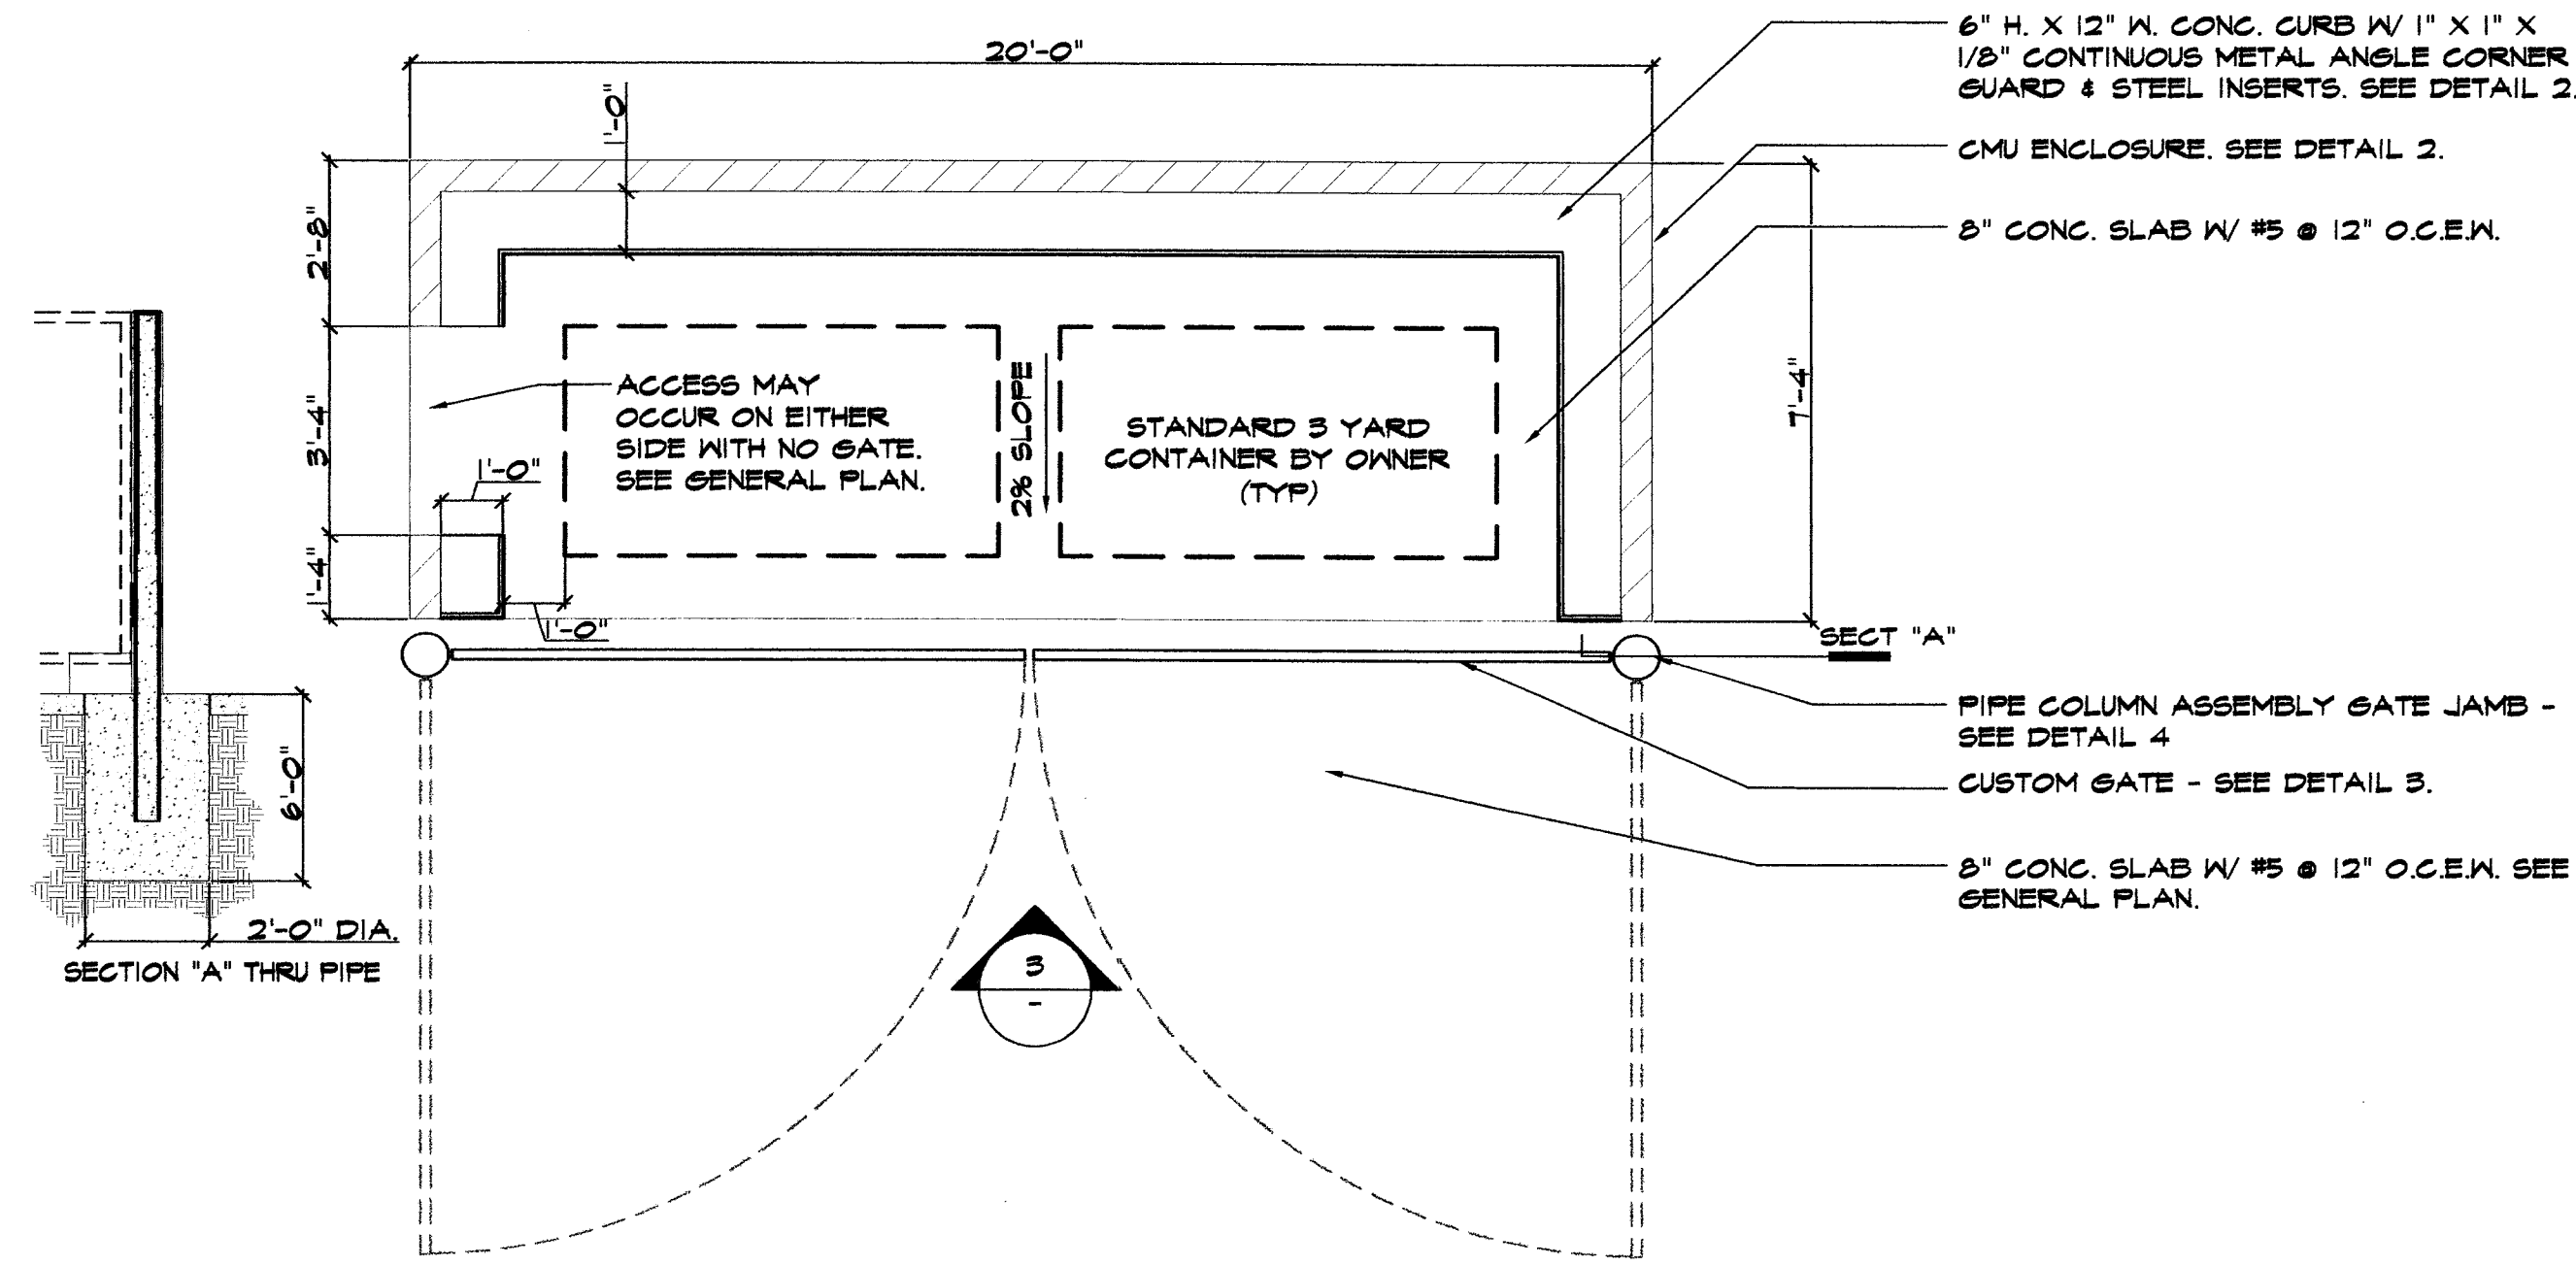


1 TRASH ENCLOSURE PLAN VIEW

NTS

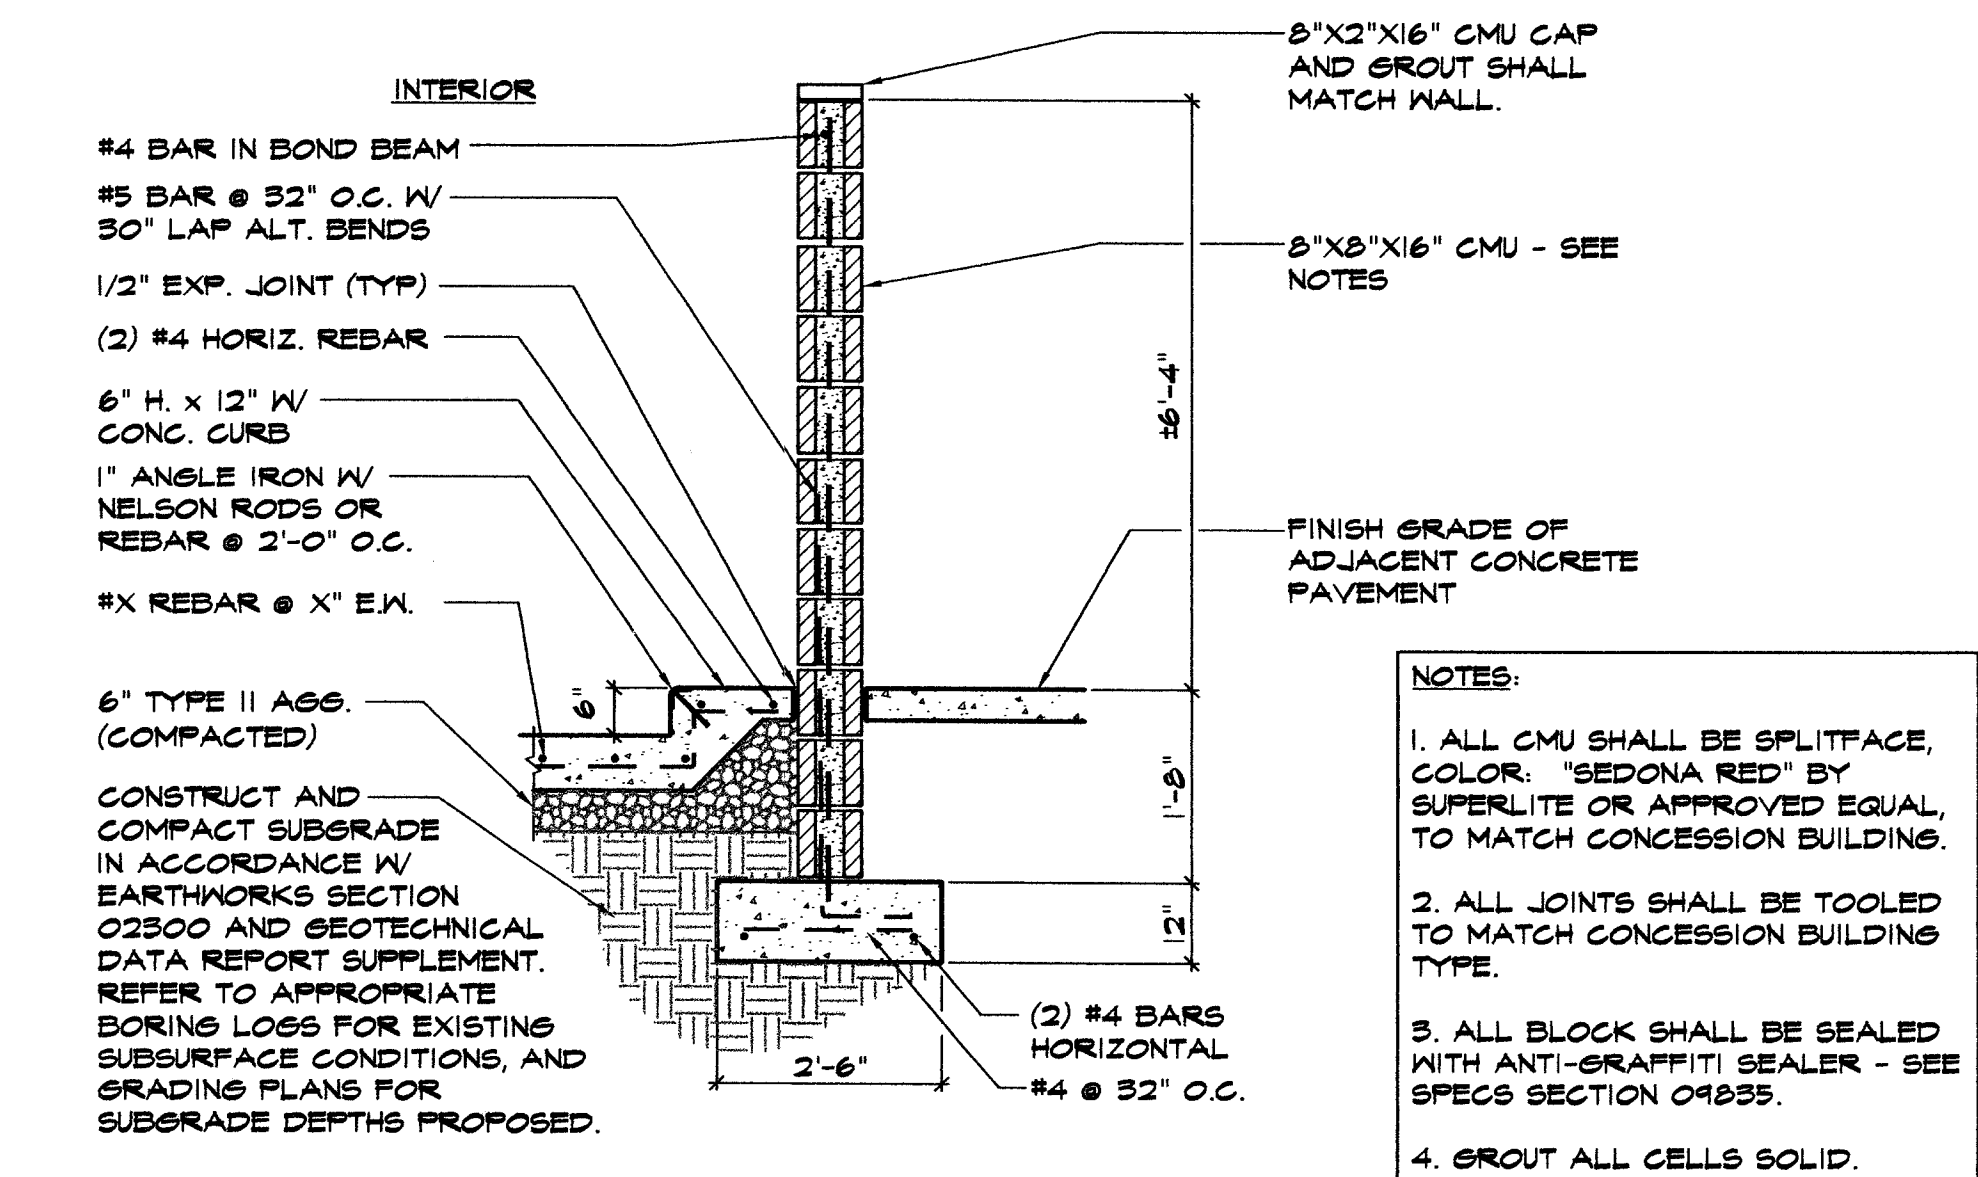

2 TRASH ENCLOSURE WALL SECTION

NTS

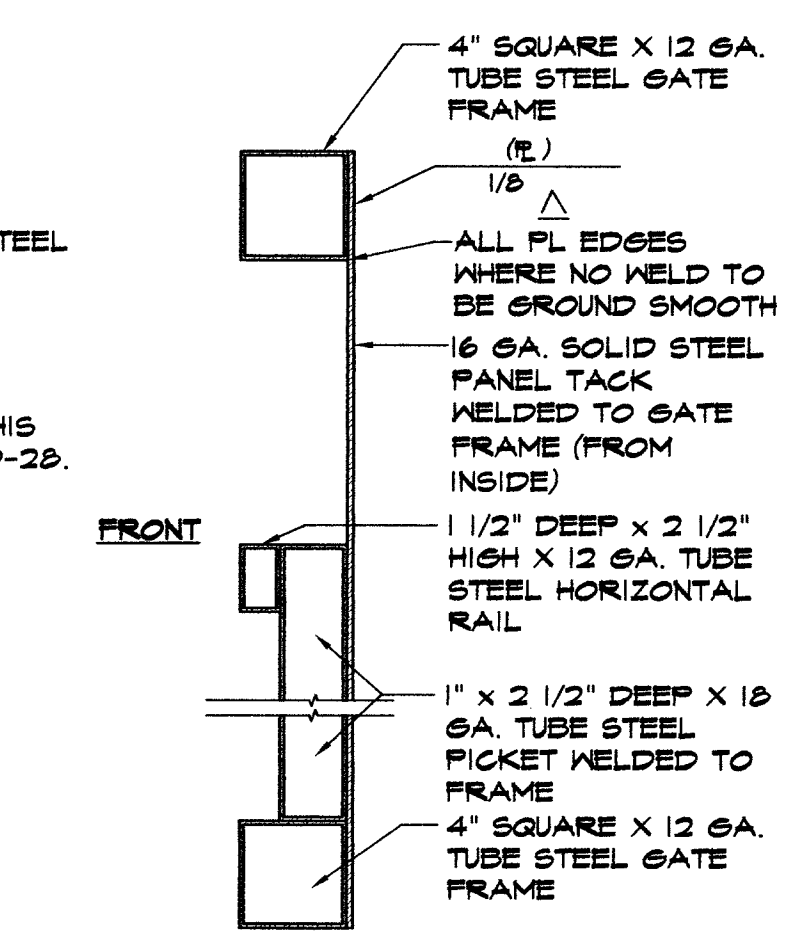

A GATE SECTION

NTS



REVISIONS
2 8/27/03
PLAN CHECK REVISIONS

CONSULTANT

7251 W CHARLESTON BLVD
LAS VEGAS, NEVADA 89117
PHONE (702) 258-0115
FAX (702) 258-4956



WASHINGTON BUFFALO PARK - PHASE 1B
WASHINGTON & BUFFALO, LAS VEGAS, NV

SITE DETAILS

STAMP

OWNER: CITY OF LAS VEGAS
DEPARTMENT OF PUBLIC WORKS
ARCHITECTURAL SERVICES

400 EAST STEWART AVENUE
LAS VEGAS, NEVADA 89101
PHONE: (702) 229-6535
FAX: (702) 382-8232
TDD: (702) 386-9108

FILE	DATE	SCALE	BID NO.	CLV DWG NO.	SHT NO.
KUC	2069D-21dwg	1/8"	03534108	65076-1B	
		NTS		100% SUBMITTAL	

SD-27