

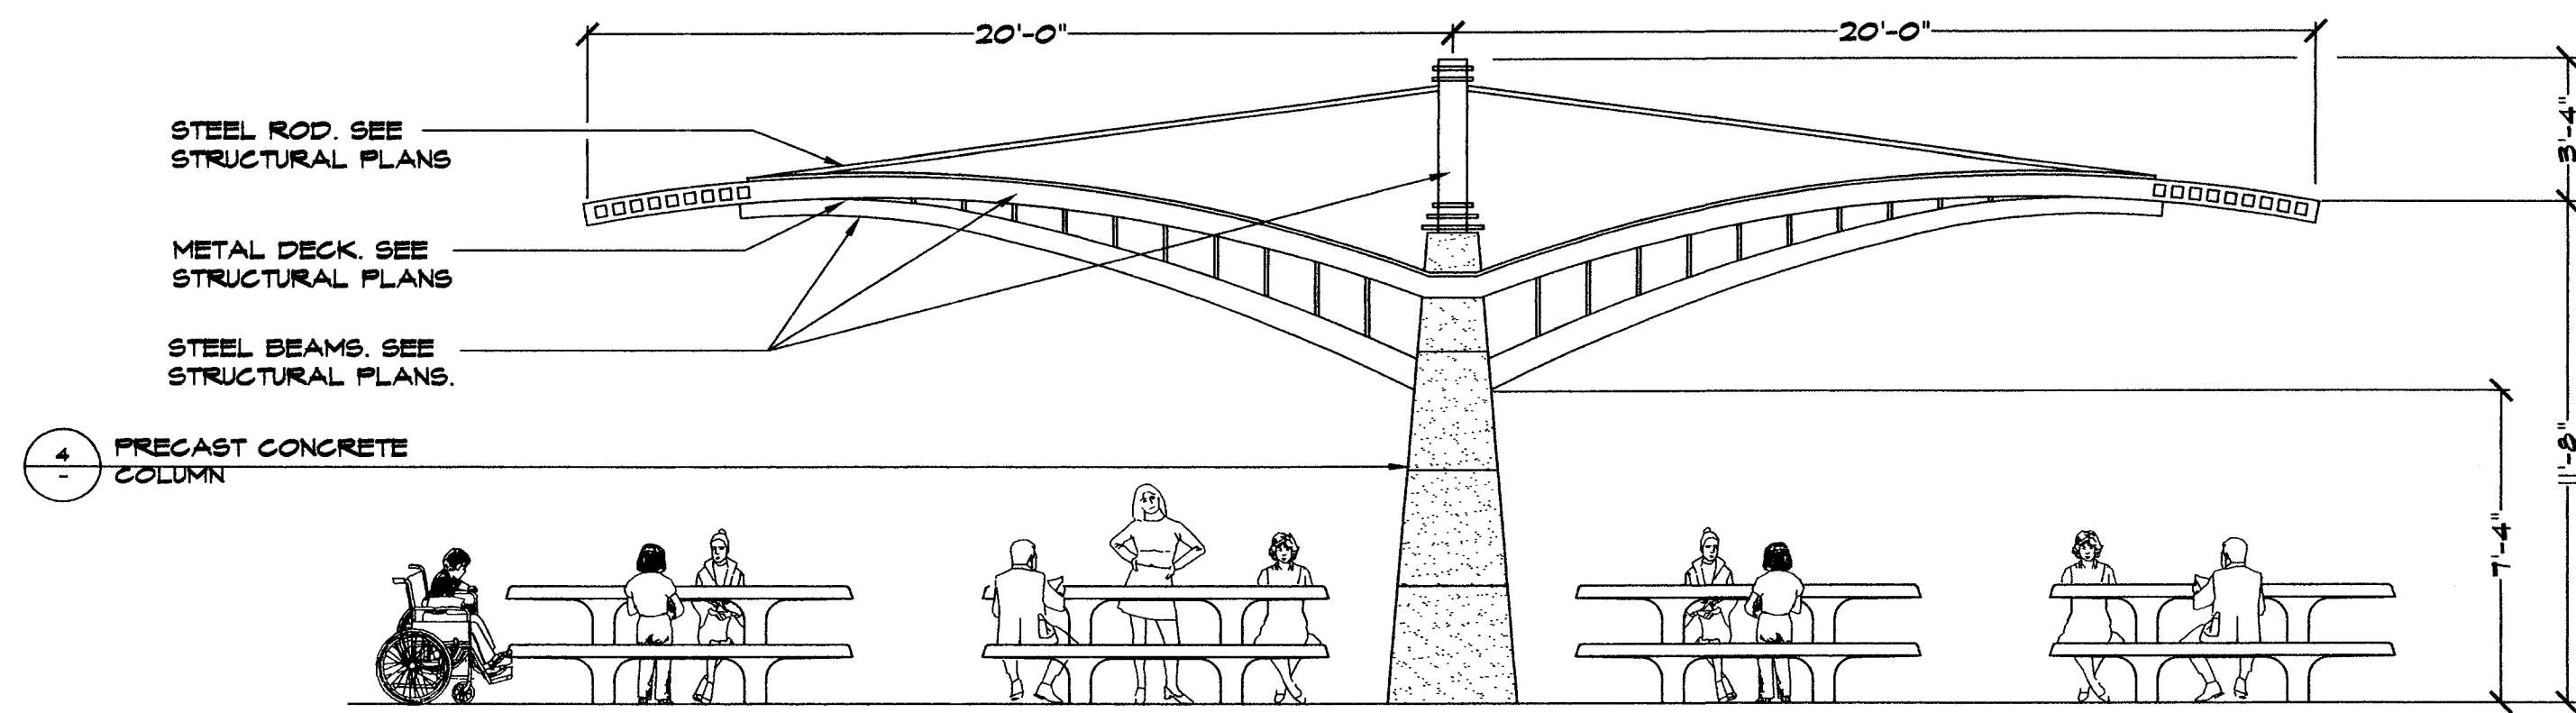


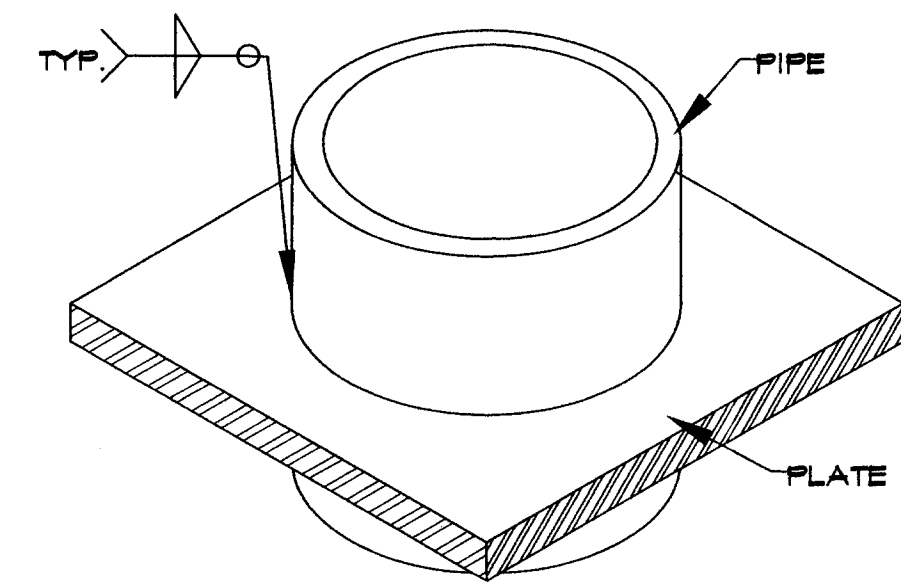

3 GROUP RAMADA SIDE ELEVATION BASE BID


1/4"=1'-0"

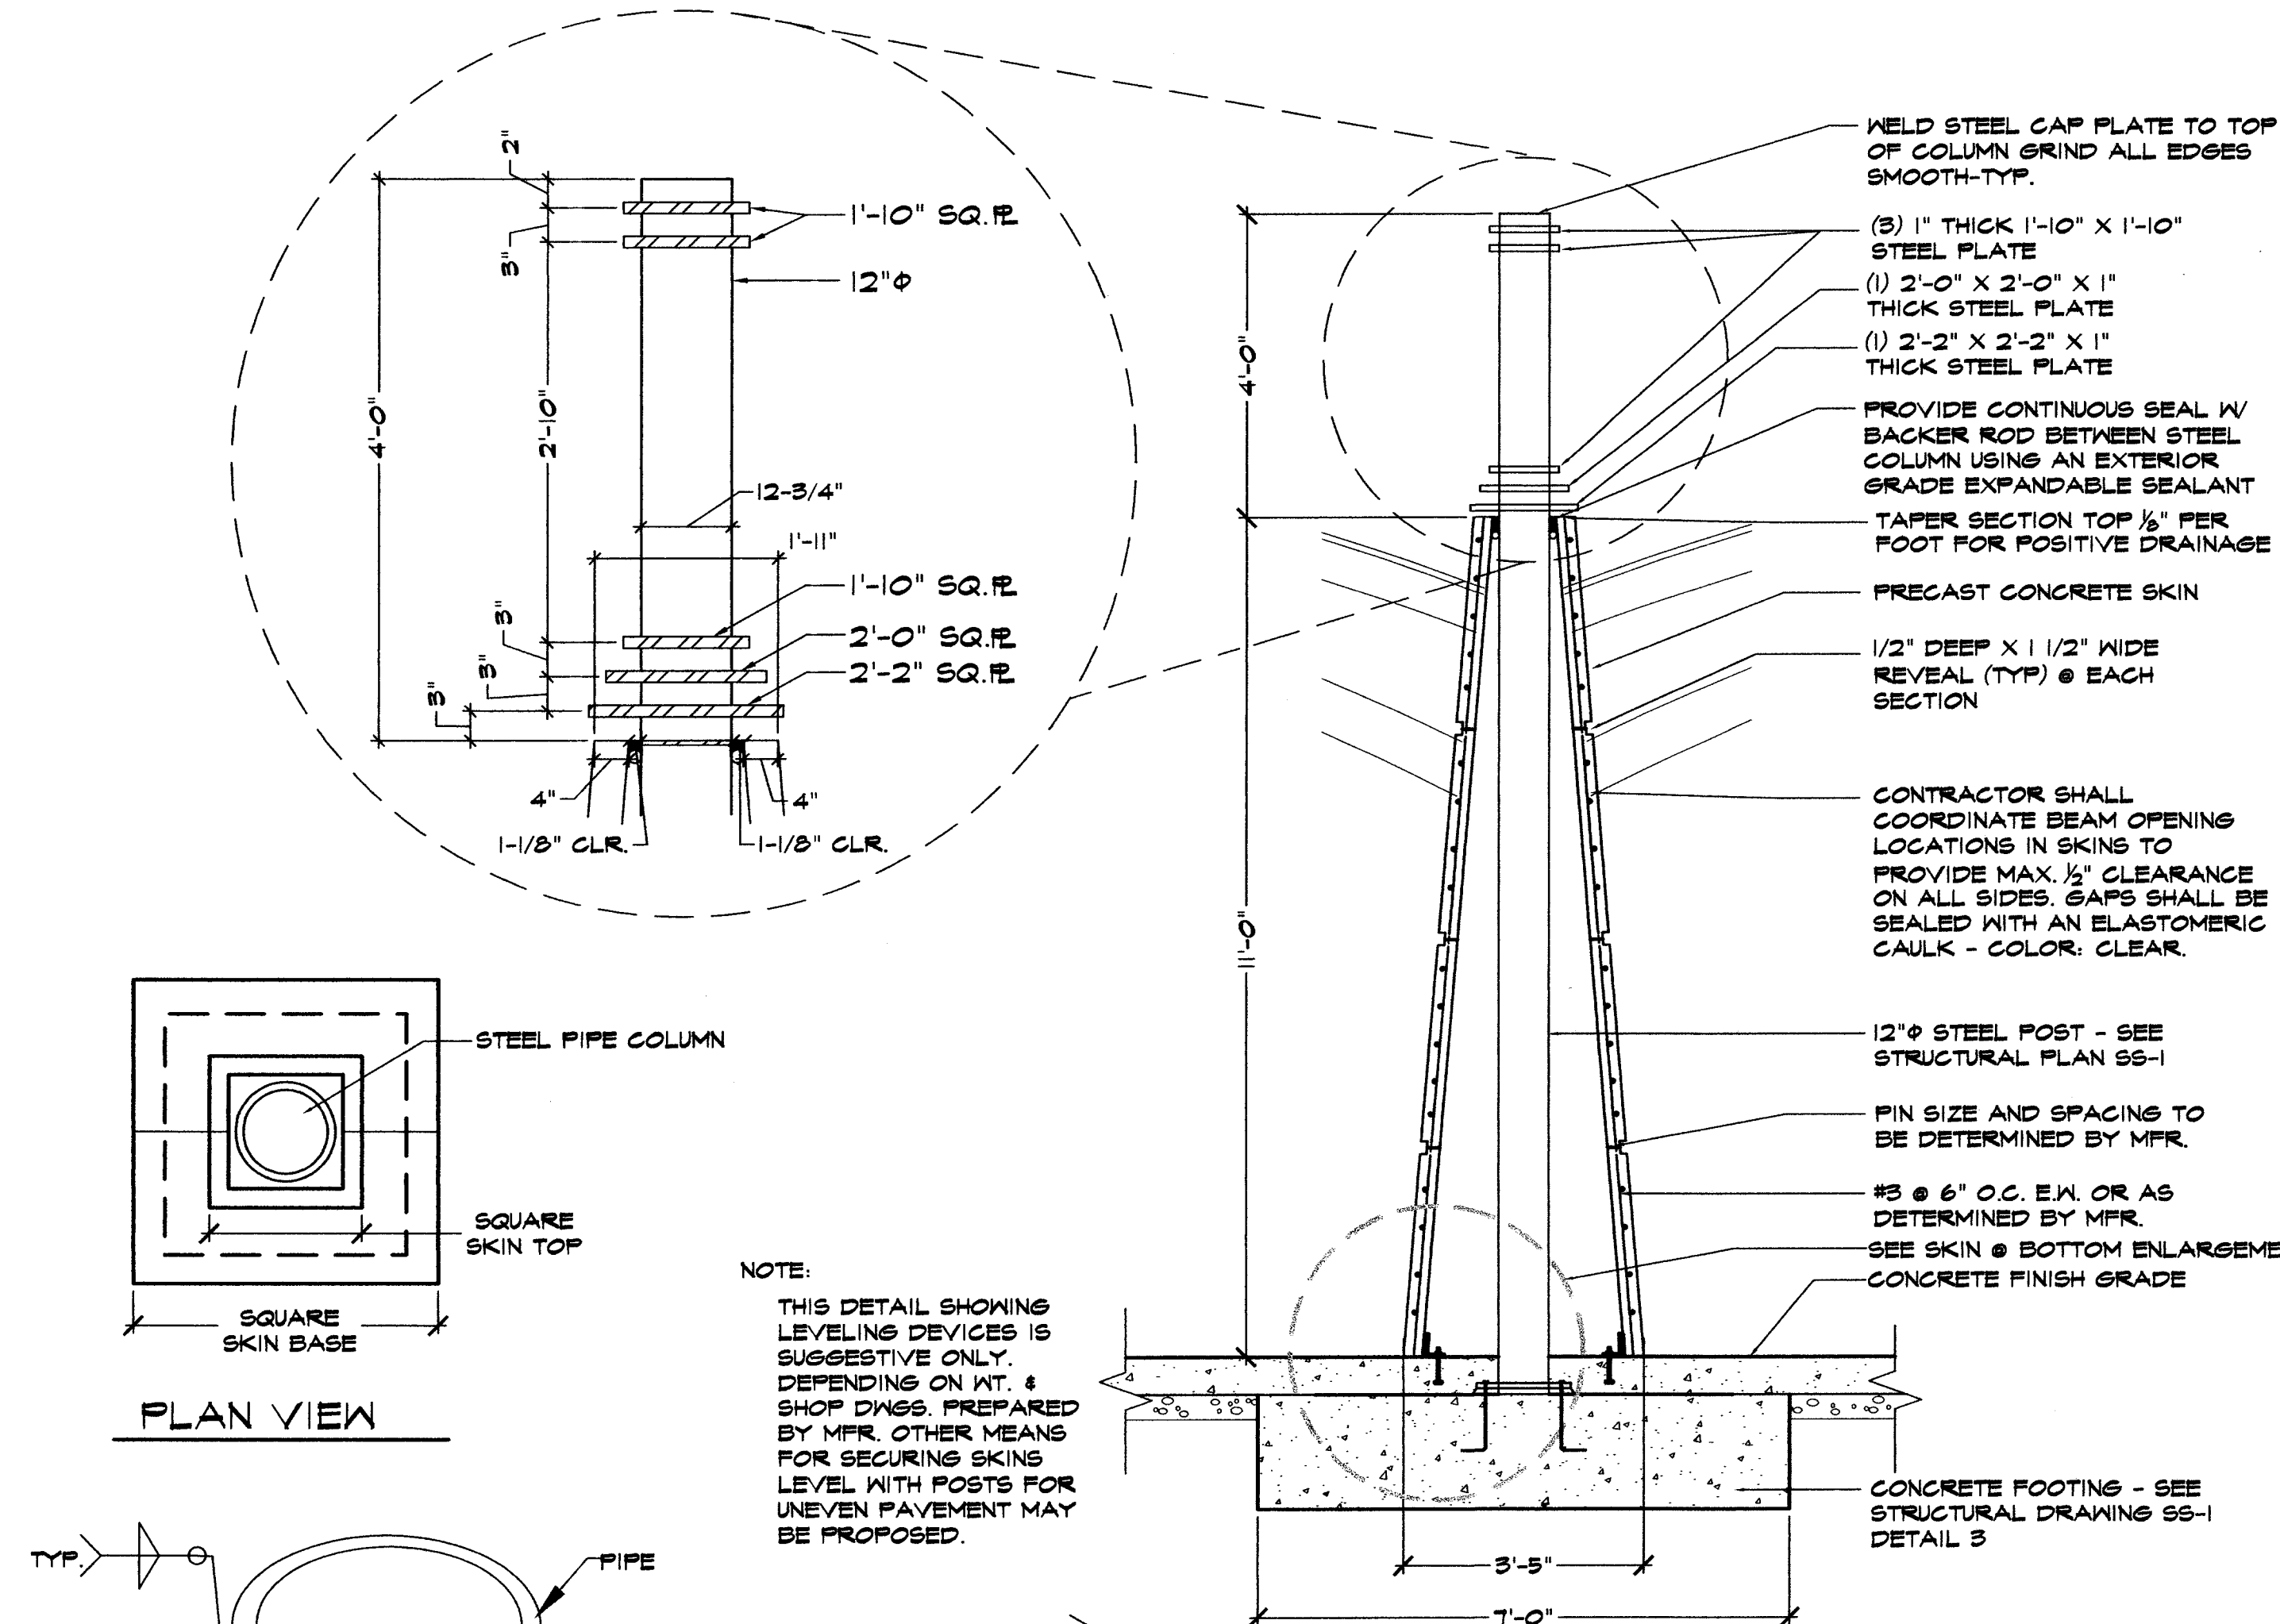

DEFERRED SUBMITTAL REQUIREMENT FOR CONCRETE SKIN
THESE DRAWINGS REPRESENT DESIGN INTENT ONLY. UPON PRELIMINARY APPROVAL OF SHOP DRAWINGS, CONTRACTOR SHALL SUPPLY FROM PREFAB. SKIN MFR. DRAWINGS AND STRUCTURAL CALCULATIONS, INCLUDING MATERIALS AND CONNECTIONS, MET-SEALED AND SIGNED BY A NEVADA REGISTERED PROFESSIONAL ENGINEER. CONTRACTOR TO SUBMIT TO THE CITY BUILDING DEPARTMENT FOR REVIEW AND APPROVAL BEFORE PERMITS AND INSPECTIONS CAN BE SCHEDULED. (MIN. 3 COPIES TO BUILDING DEPT.)


SHOP DRAWING REQUIRED

- NOTES:**
1. PRECAST CONCRETE SKINS SHALL BE FABRICATED IN A MINIMUM OF (2) SECTIONS AND A MAXIMUM OF (4) SECTIONS PER VERTICAL SEAM SECTION, USING A HIGH-STRENGTH CONCRETE MIX DESIGN RECOMMENDED BY THE MANUFACTURER.
 2. PRECAST CONCRETE SKINS SHALL BE FABRICATED IN EQUAL SECTIONS. BOTTOM SECTION SHALL BE FABRICATED FOR LEVELING TO BE ADJUSTABLE W/ FINISH GRADE. CAULK ANY GAPS BETWEEN SKIN AND FINISH GRADE, MATCHING SKIN COLOR.
 3. SKIN SURFACE SHALL HAVE A SMOOTH FINISH.
 4. SKIN SHALL BE PRIMED AND PAINTED (ICI 200Y 41) 165 OR APPROVED EQUAL.
 5. SKINS SHALL BE FABRICATED BY EITHER:
A. WAUSAU, TEL. 800-231-4263
B. QUICKCRETE, TEL. 804-TST-6240, OR
C. APPROVED EQUAL
 6. ALL METAL SHALL BE POWDER COATED COLOR: RAL 5009.
 7. CONTRACTOR SHALL COORDINATE ALL WORK WITH ALL TRADES. VERIFY ALL DIMENSIONS PRIOR TO FABRICATION. SHOP DRAWINGS REQUIRED.

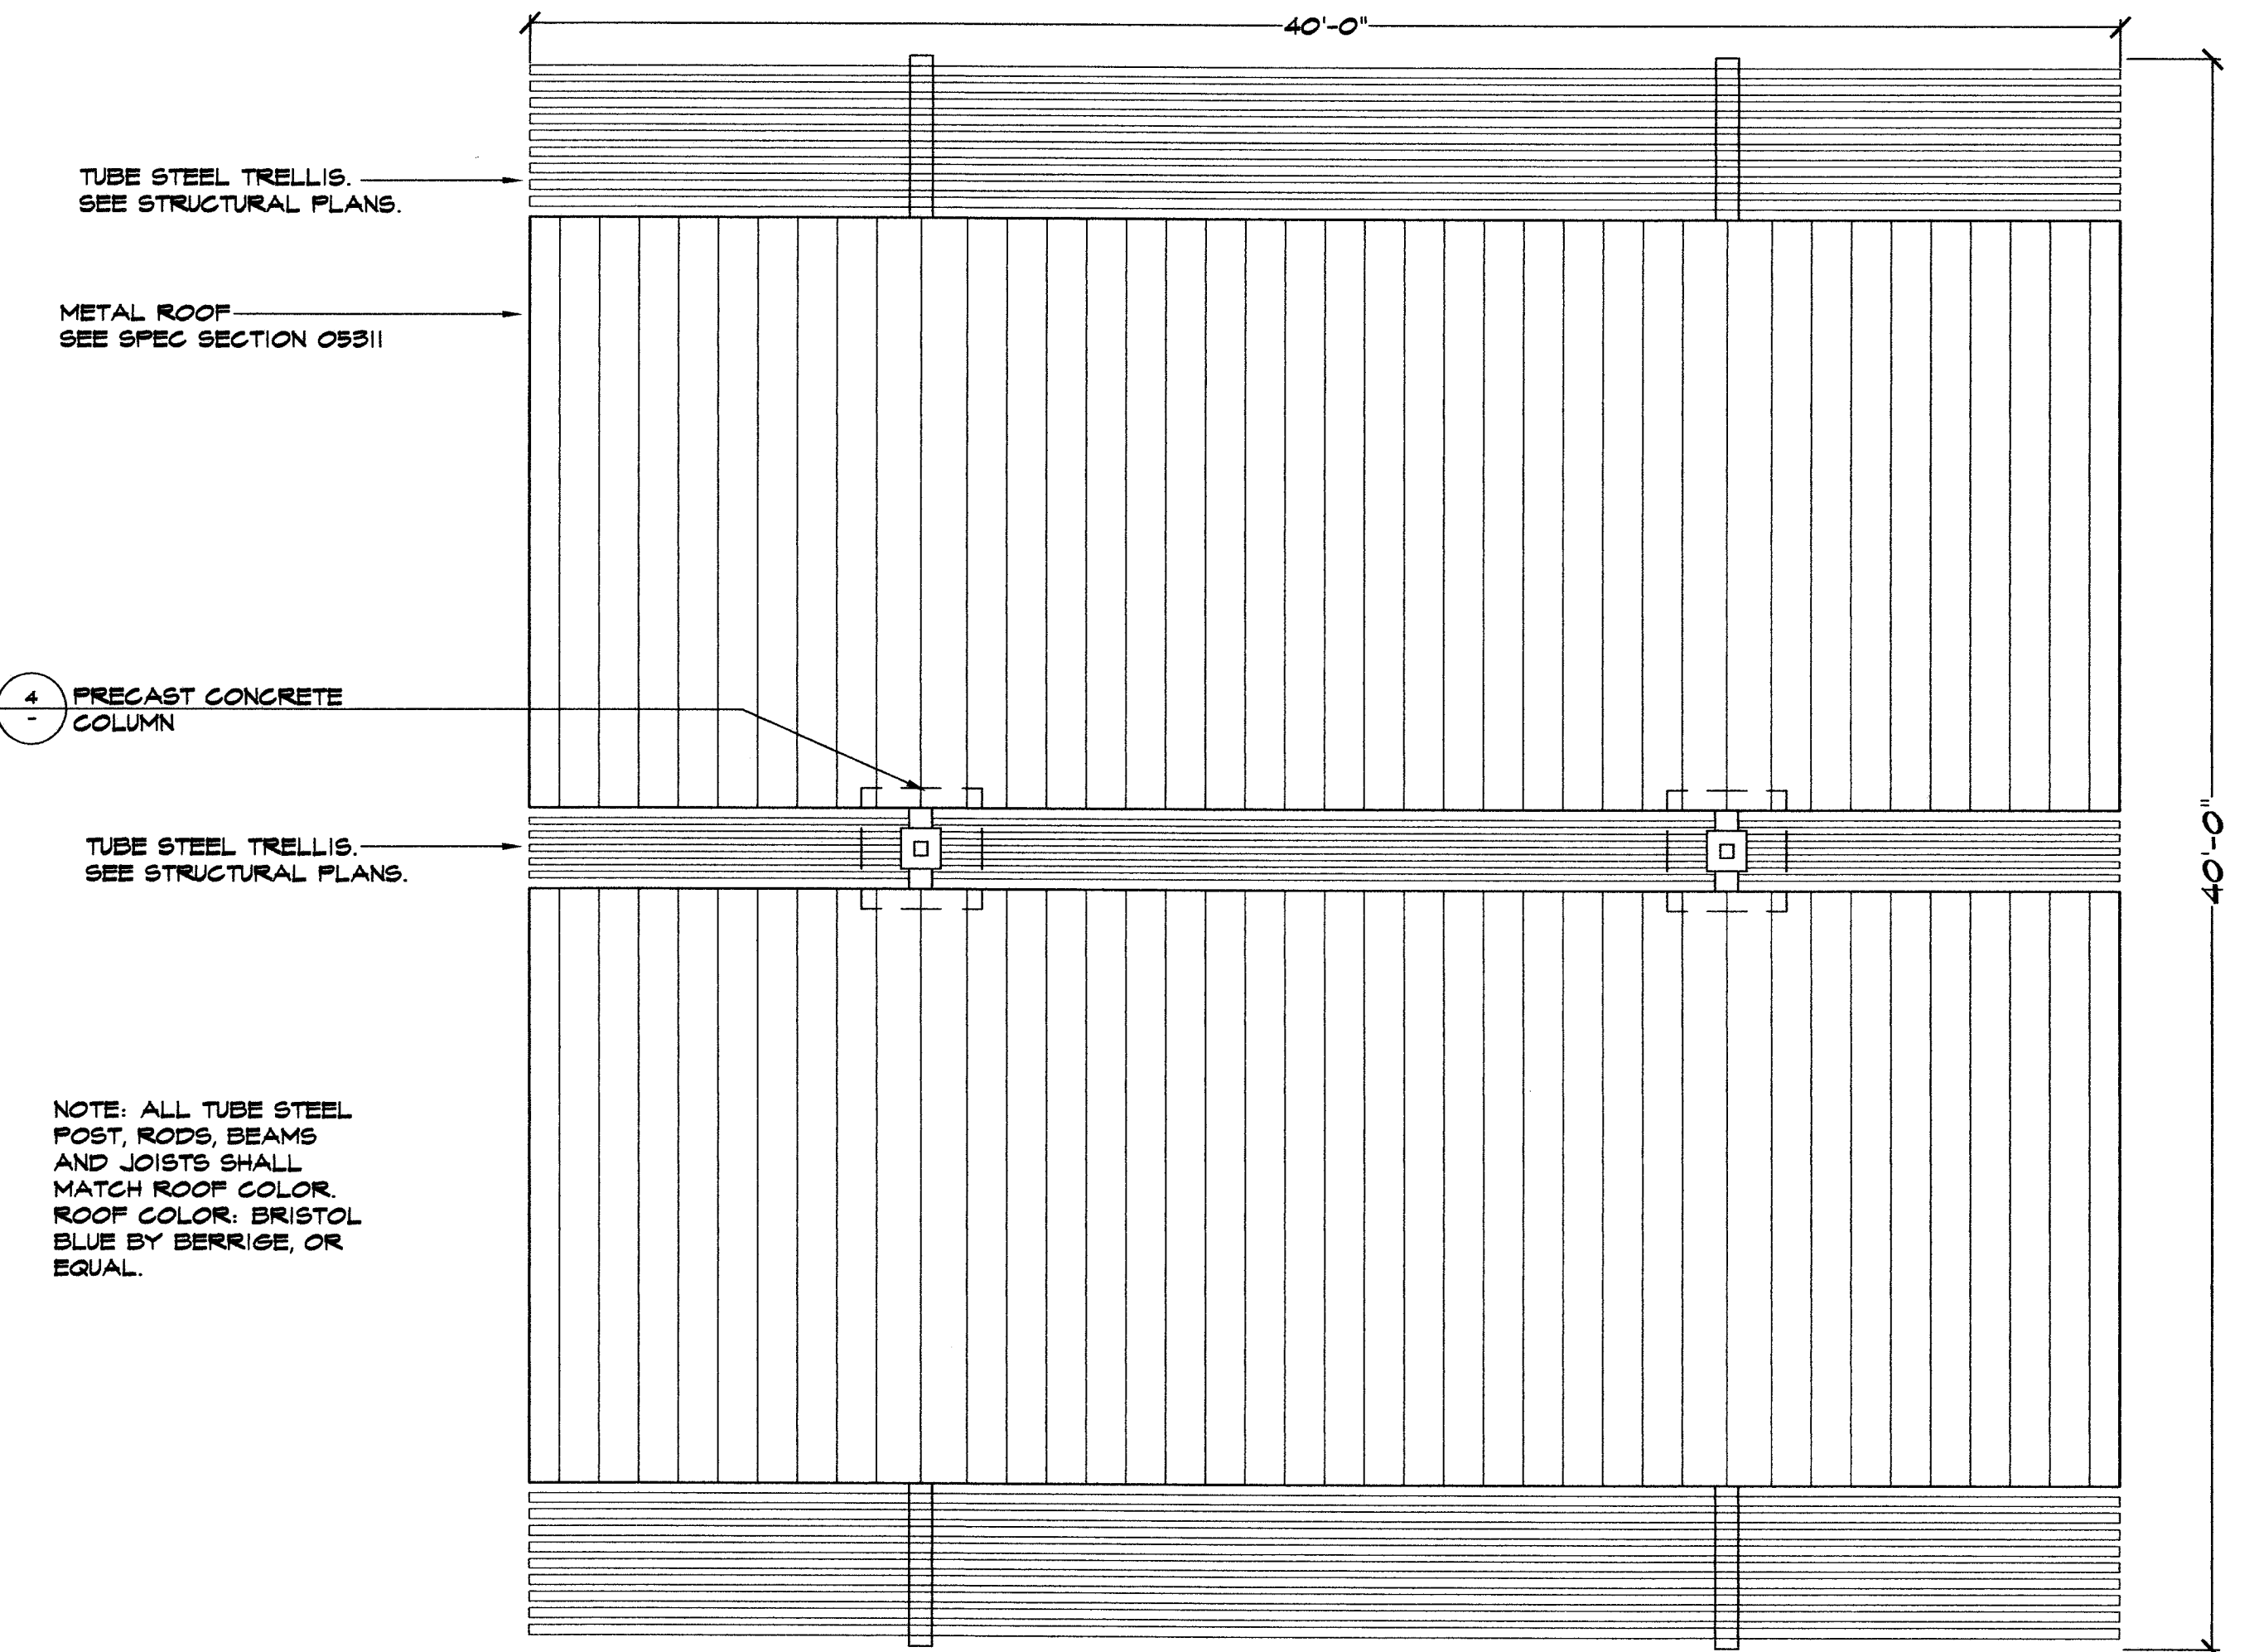

1 GROUP RAMADA PLAN VIEW

1/4"=1'-0"

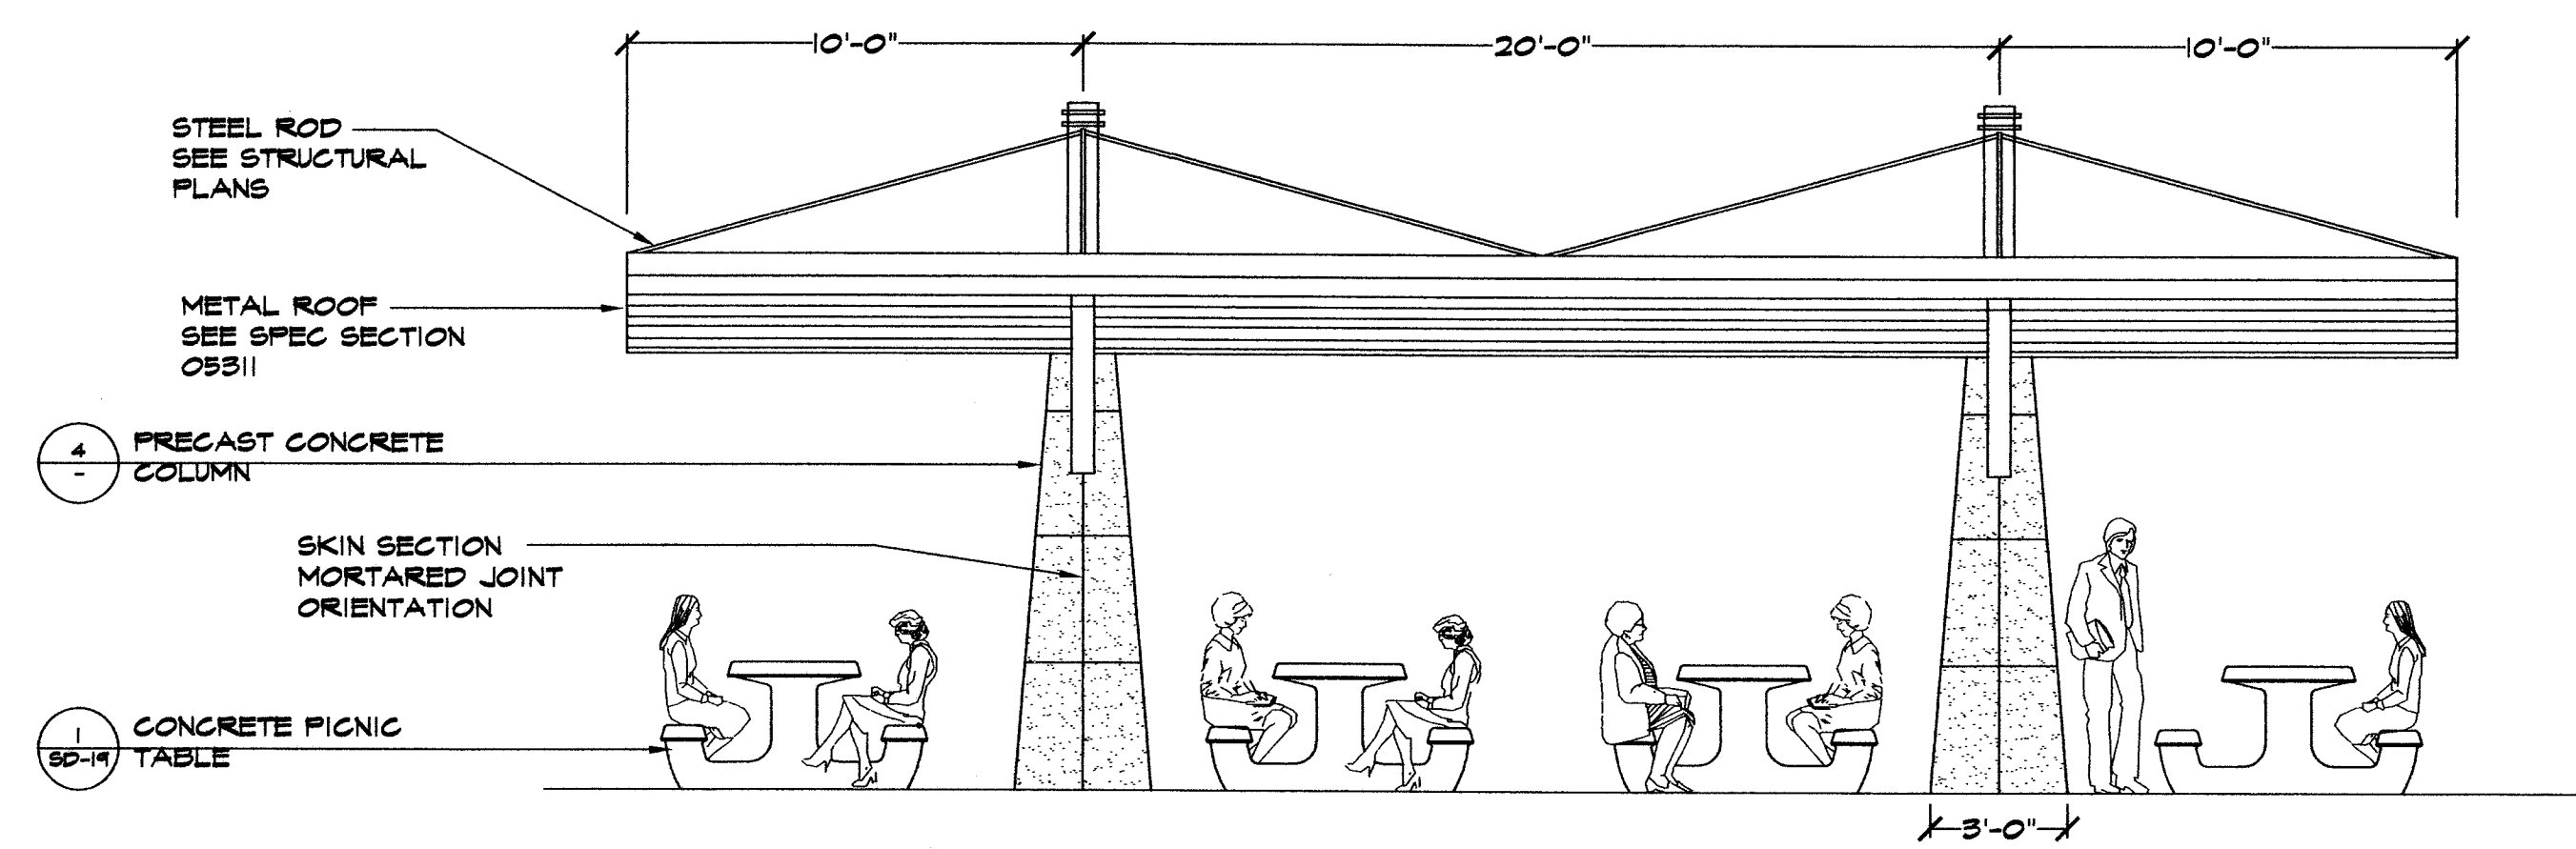

2 GROUP RAMADA FRONT ELEVATION BASE BID

1/4"=1'-0"

CODE ANALYSIS	
OCCUPANCY TYPE	A-4
TYPE OF CONSTRUCTION	II-N
ALLOWABLE AREA	9,100 SF
EXITING-OPEN ALL SIDES ROOF ONLY	-
HEIGHT OF GROUP RAMADA STRUCTURE	15'-0"
PROPERTY OWNER: CITY OF LAS VEGAS	



DEPARTMENT OF PUBLIC WORKS
7251 W. CHARLESTON BLVD
LAS VEGAS, NEVADA 89117
PHONE (702) 258-0115
FAX (702) 258-4956
Stantec

WASHINGTON BUFFALO PARK - PHASE 1B
WASHINGTON & BUFFALO, LAS VEGAS, NV
SITE DETAILS

OWNER: CITY OF LAS VEGAS
DEPARTMENT OF PUBLIC WORKS
ARCHITECTURAL SERVICES
400 EAST STEWART AVENUE
LAS VEGAS, NEVADA 89101
PHONE: (702) 229-6535
FAX: (702) 382-3232
TDD: (702) 386-9108

DRAWN: CLR
FILE: 21060D-33.dwg
DATE: 7/2/23
SCALE: 1/4"=1'-0"
SHEET NO: 031534102
CLV DWG NO: 65016-1B
100% SUBMITTAL

SD-33

75357

4 GROUP RAMADA COLUMN DETAIL BASE BID

1/2"=1'-0"