



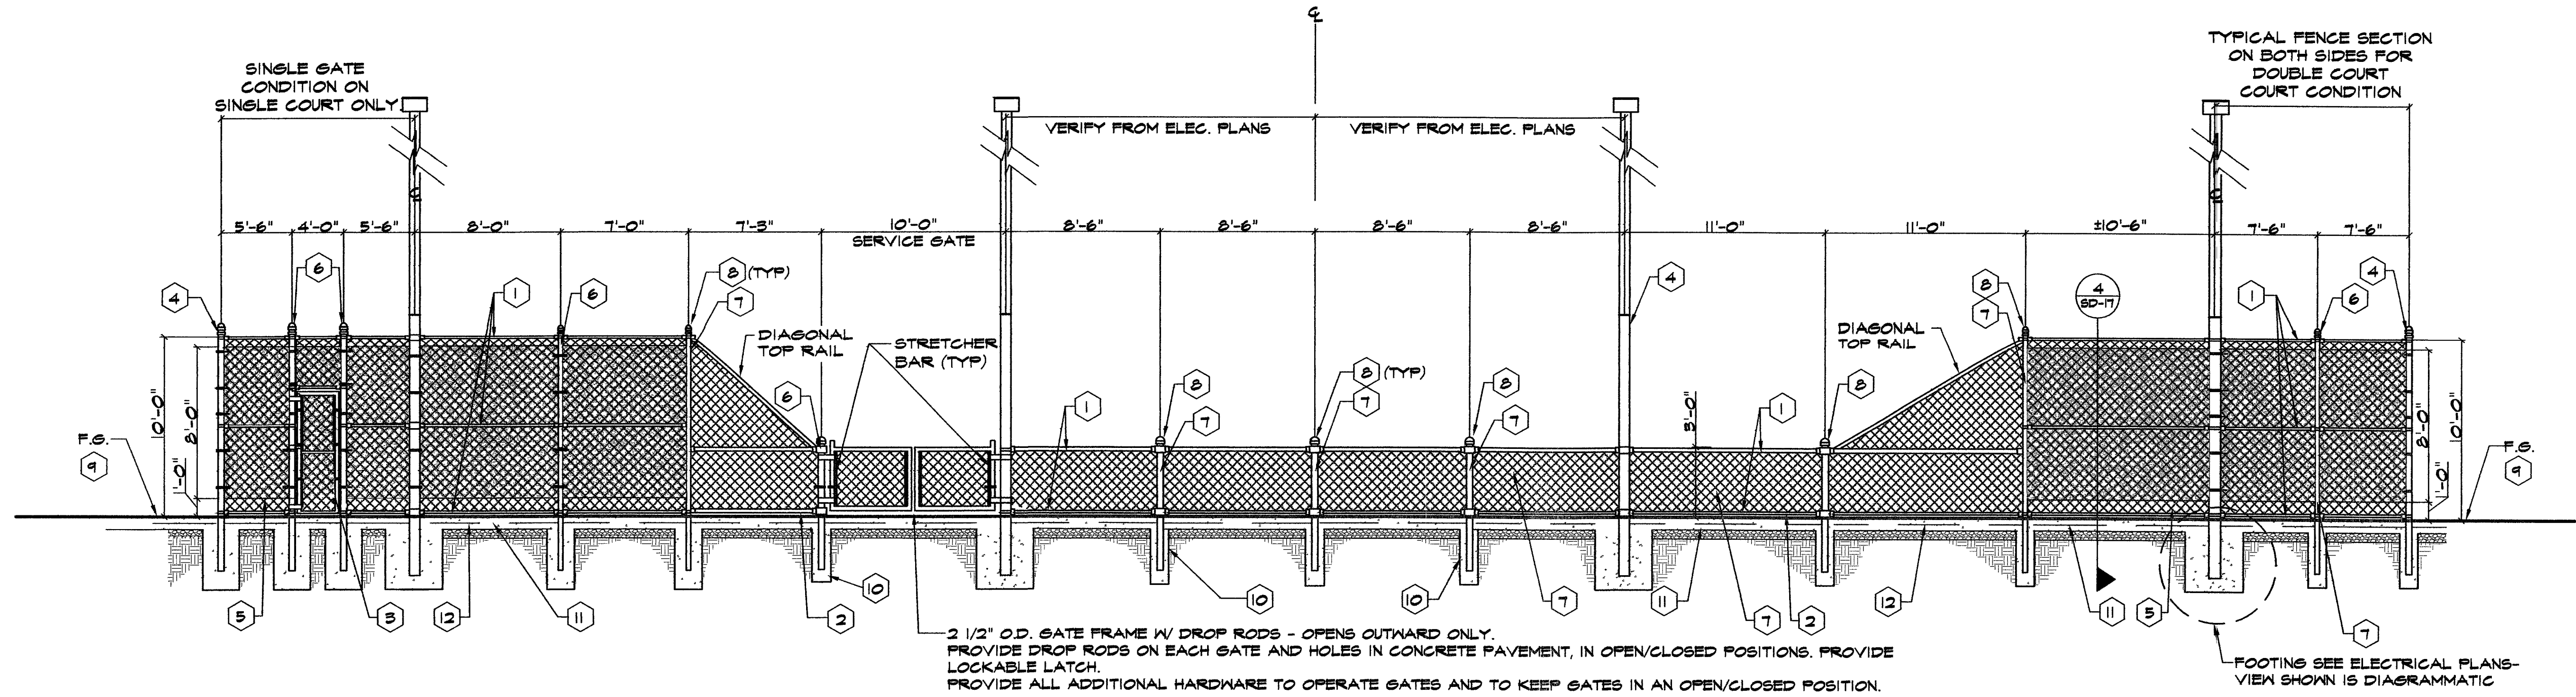

1 SINGLE TENNIS COURT FENCE ELEVATION - EAST-WEST EXTERIOR VIEW


NTS

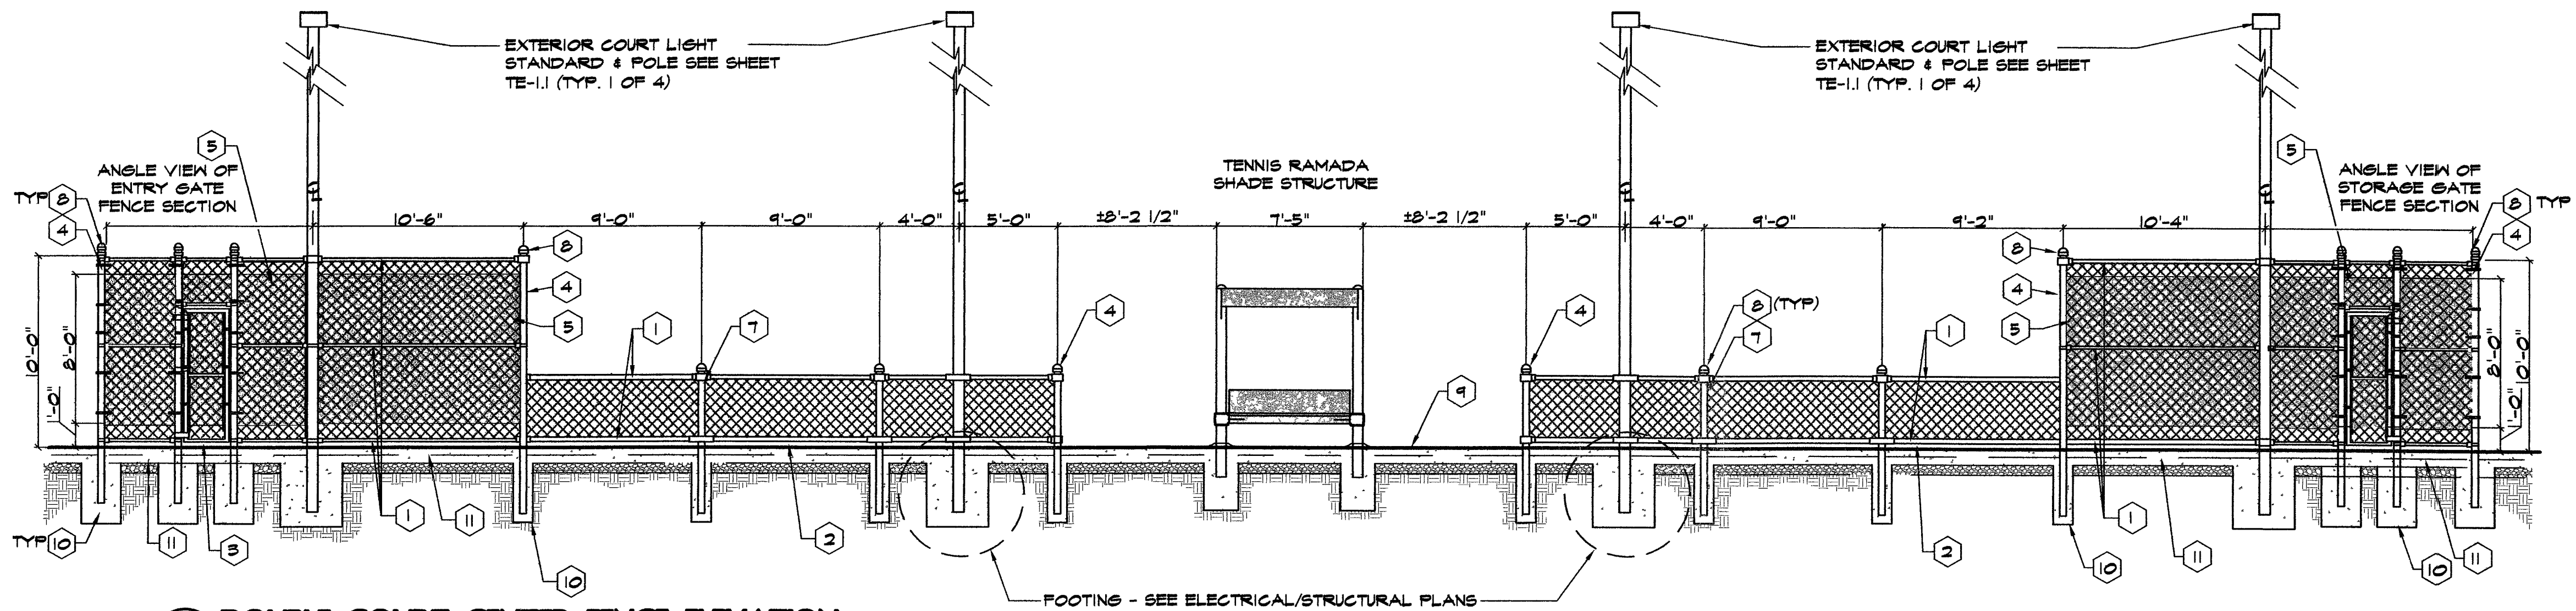

2 DOUBLE COURT CENTER FENCE ELEVATION


NTS

KEYNOTES	
NO	DESCRIPTION
1	1-5/8" TOP, BOTTOM & MIDRAILS (TYP) SEE SPECS. SECTION 02830
2	2" CLR. (TYP) BETWEEN BOTTOM RAIL AND FINISH SURFACE
3	4" CLR. OPENING GATE FRAME - 2-1/2" O.D. W/ MID. HORIZONTAL RAIL AND HEAVY DUTY 180° HINGES
4	4" DIA. TERMINAL, CORNER OR LIGHT POST
5	TENNIS COURT FABRIC INSTALLED ON COURT SIDE (TYP). SEE SPECS. SECTION 02830
6	4" DIA. GATE POST
7	3" DIA. LINE POST
8	POST CAPS (TYP. ALL POSTS)
9	SEE GRADING PLAN FOR APPROX. FINISH GRADE OF POST-TENSION COURT
10	12" DIA. x 36" FENCE POST FOOTING
11	POST-TENSION SLAB SEE SPECS. SECTION 02755
12	TENSION ROD WITH ADJUSTABLE BUCKLE - SEE SPECS. SECTION 02830

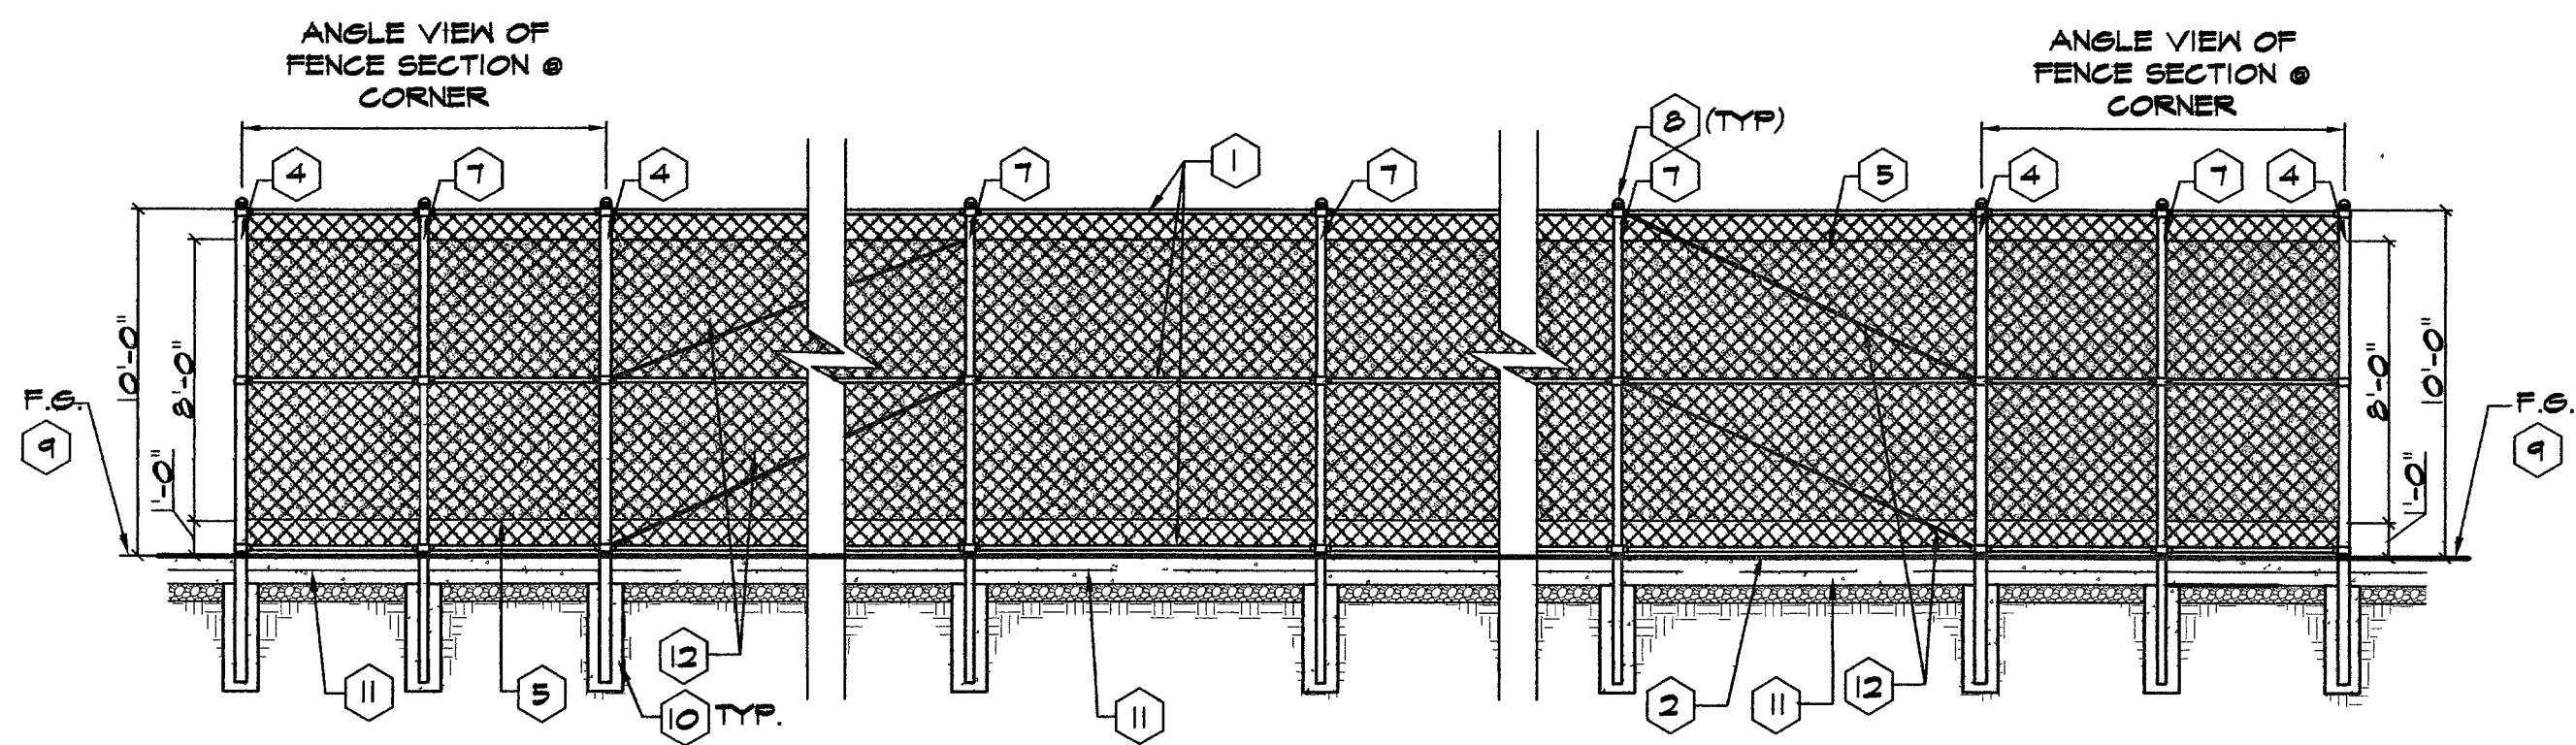

4 TENNIS COURT END FENCE ELEVATION - NORTH-SOUTH EXTERIOR VIEW

NTS

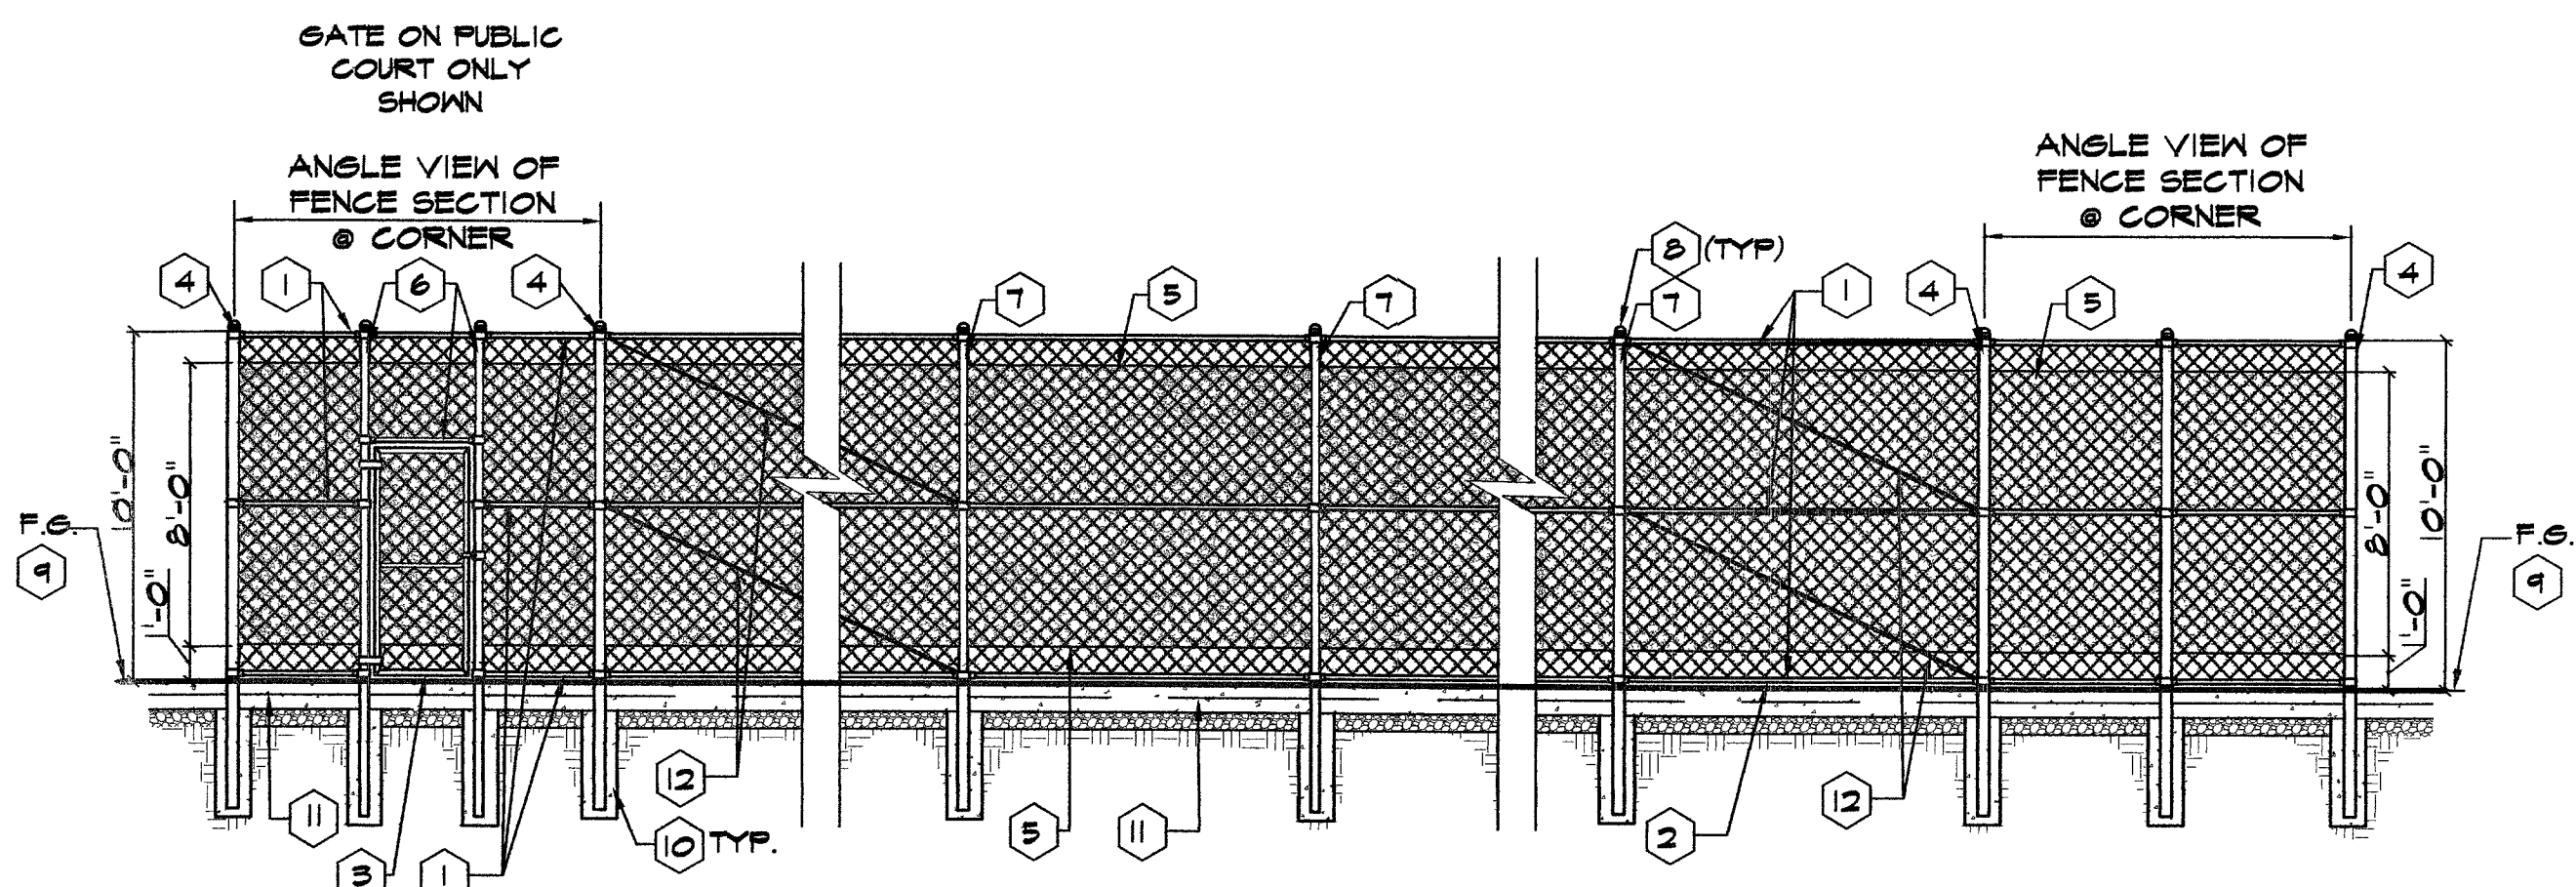

3 TENNIS COURT END FENCE ELEVATION - NORTH-SOUTH EXTERIOR VIEW

NTS



REVISIONS

CONSULTANT
7251 W. CHARLESTON BLVD
LAS VEGAS, NEVADA 89117
PHONE (702) 258-0115
FAX (702) 869-8547



Stantec

WASHINGTON BUFFALO PARK - PHASE 1A
WASHINGTON & BUFFALO, LAS VEGAS, NV

SITE DETAILS

STAMP

OWNER: CITY OF LAS VEGAS
DEPARTMENT OF PUBLIC WORKS
ARCHITECTURAL SERVICES

400 EAST STEWART AVENUE
LAS VEGAS, NEVADA 89101
PHONE: (702) 229-6535
FAX: (702) 382-3232
TDD: (702) 386-9108

DRAWN	KUC
FILE	2106SD-Eding
DATE	7/03
SCALE	NTS
DWG NO	03.15341.00
CLV DWG NO	65016-1A
SHEET NO	100% SUBMITTAL

SD-15