



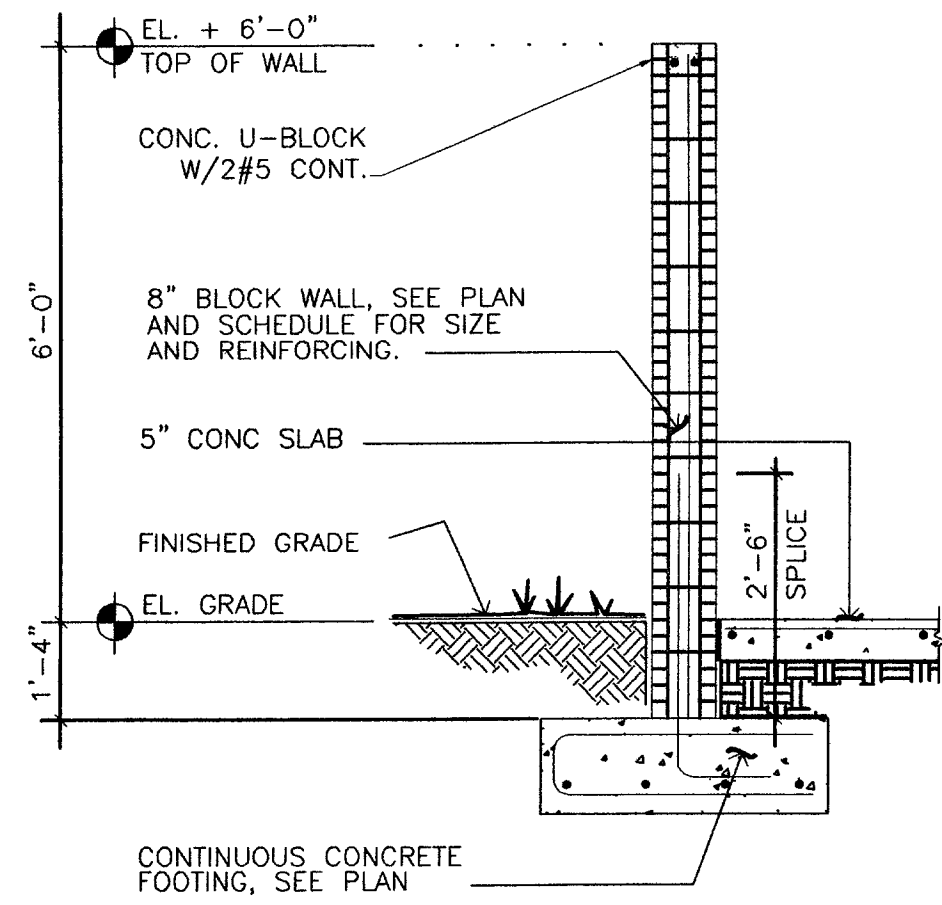

B SECTION


SCALE: 1/2" = 1'-0"

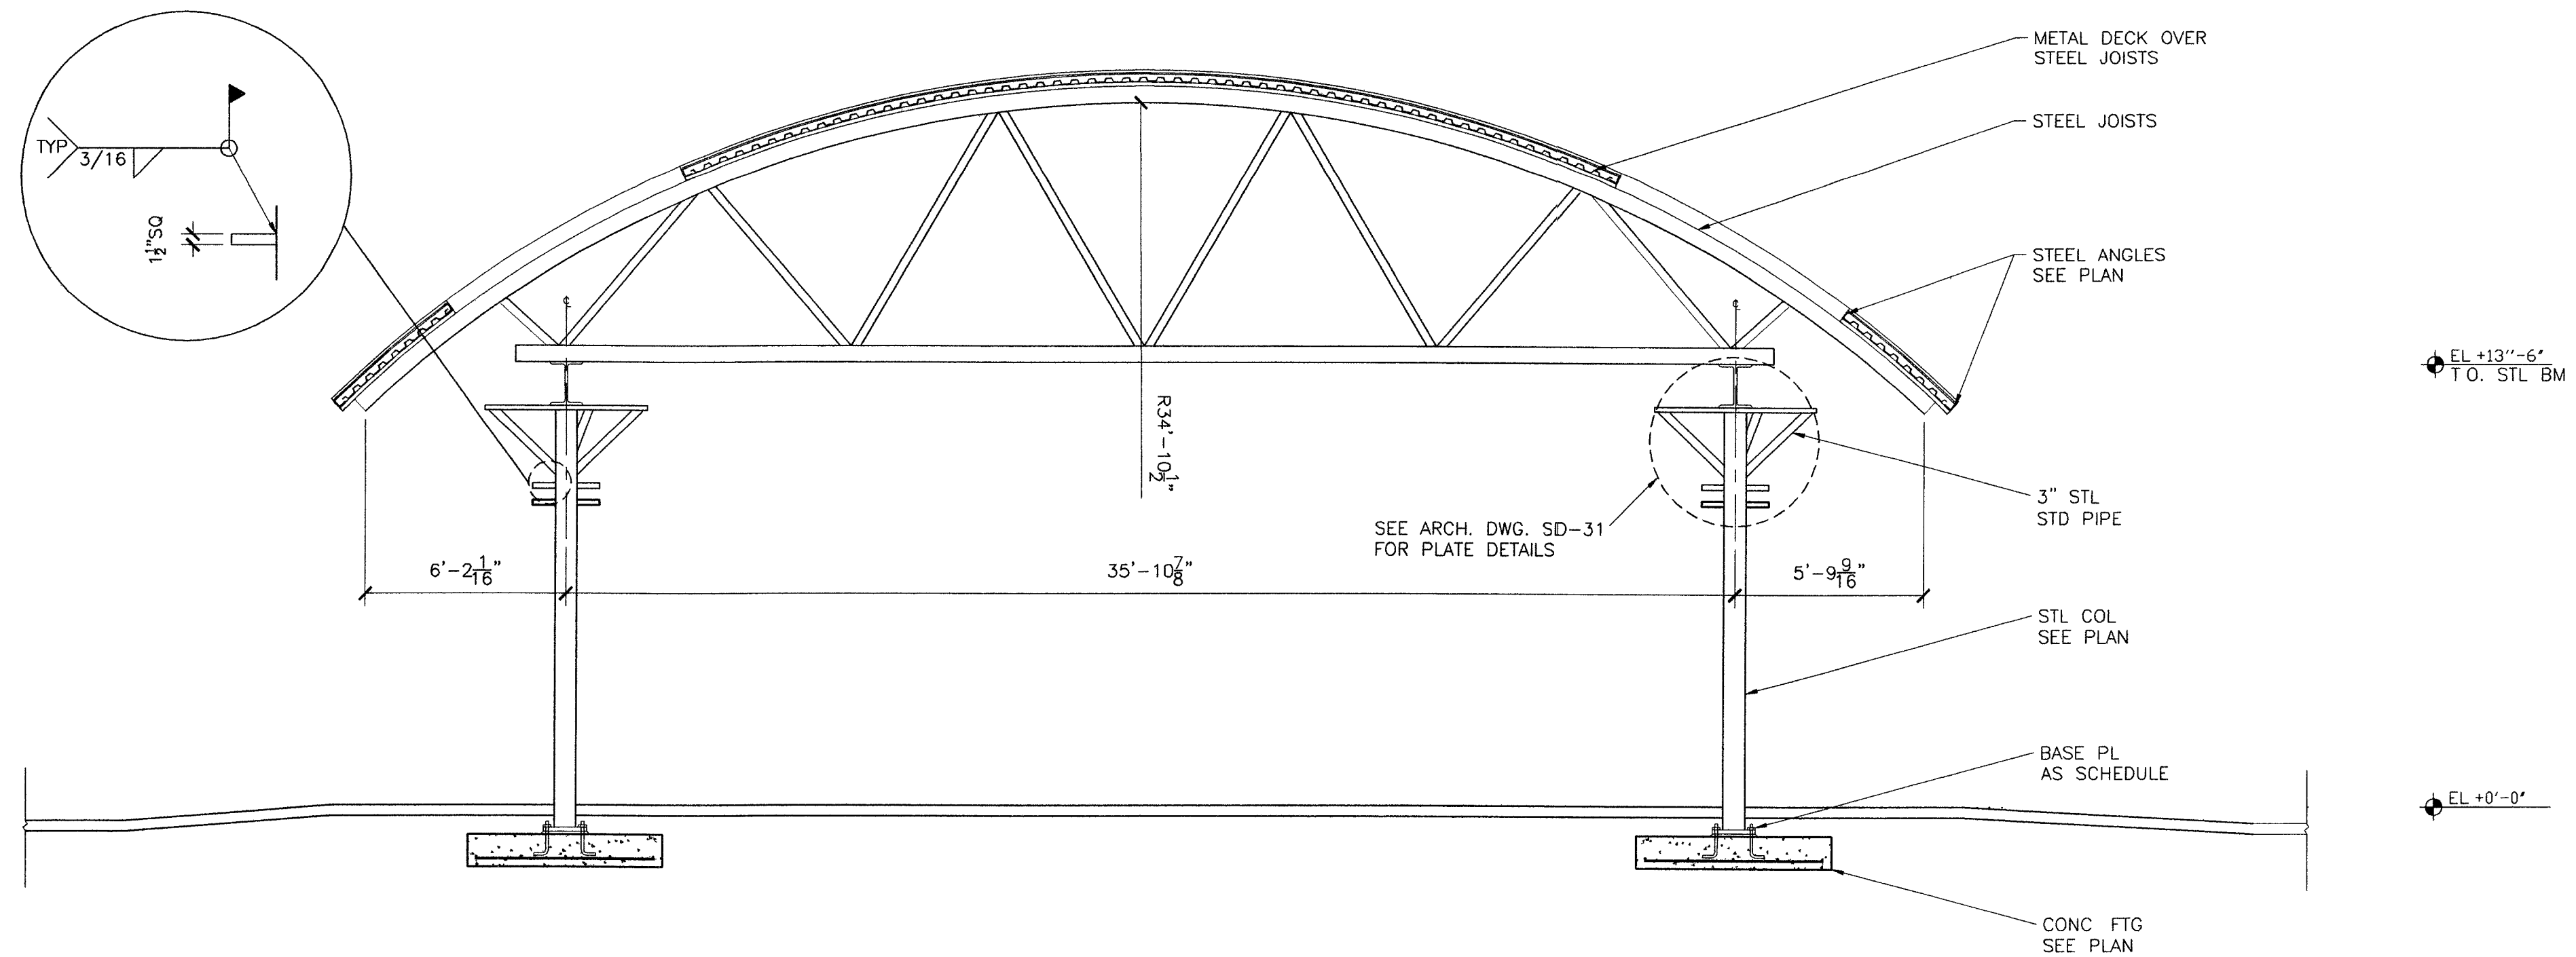

A SECTION


SCALE: 1/4" = 1'-0"

CONCRETE BLOCK WALL SCHEDULE				
MARK	THICK	VERTICAL REINFORCING	HORIZONTAL REINFORCING	REMARKS
BW1	8"	(*)#5@48"OC	#4@24"OC	(*)FILL CELLS W/ CONC.
BW2	8"	(*)#5@24"OC	#4@24"OC	(*)FILL CELLS W/ CONC.

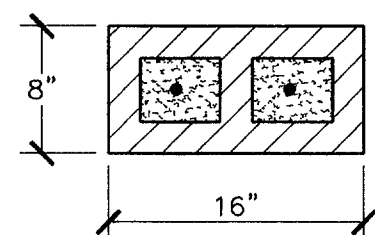


BC1

2#8 VERTICAL REBARS
FILL CELLS W/ CONC.

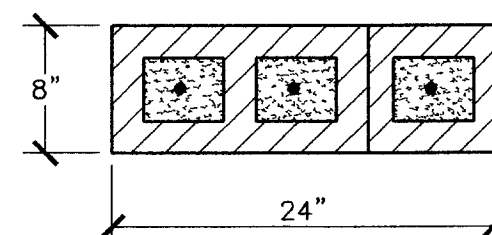


BC2

3#6 VERTICAL REBARS
FILL CELLS W/ CONC.

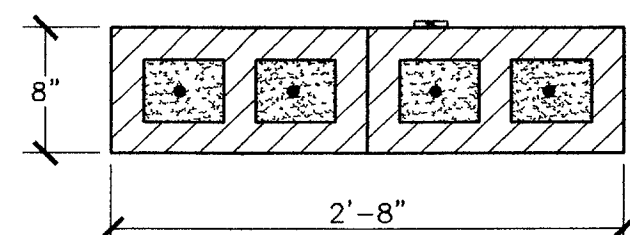


BC4

4#6 VERTICAL REBARS
FILL CELLS W/ CONC.

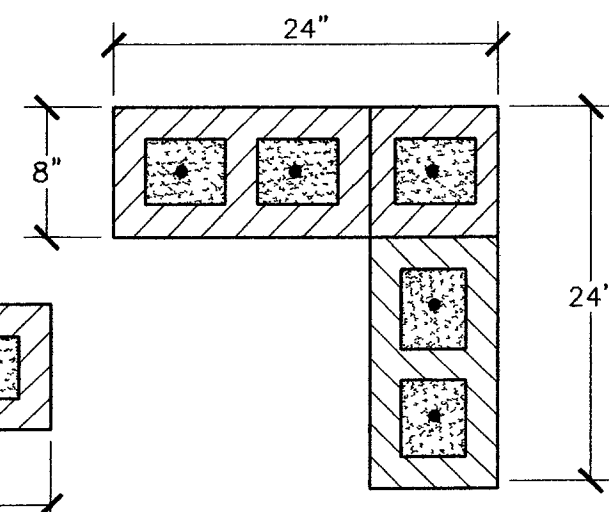

BC3





5#6 VERTICAL REBARS
FILL CELLS W/ CONC.

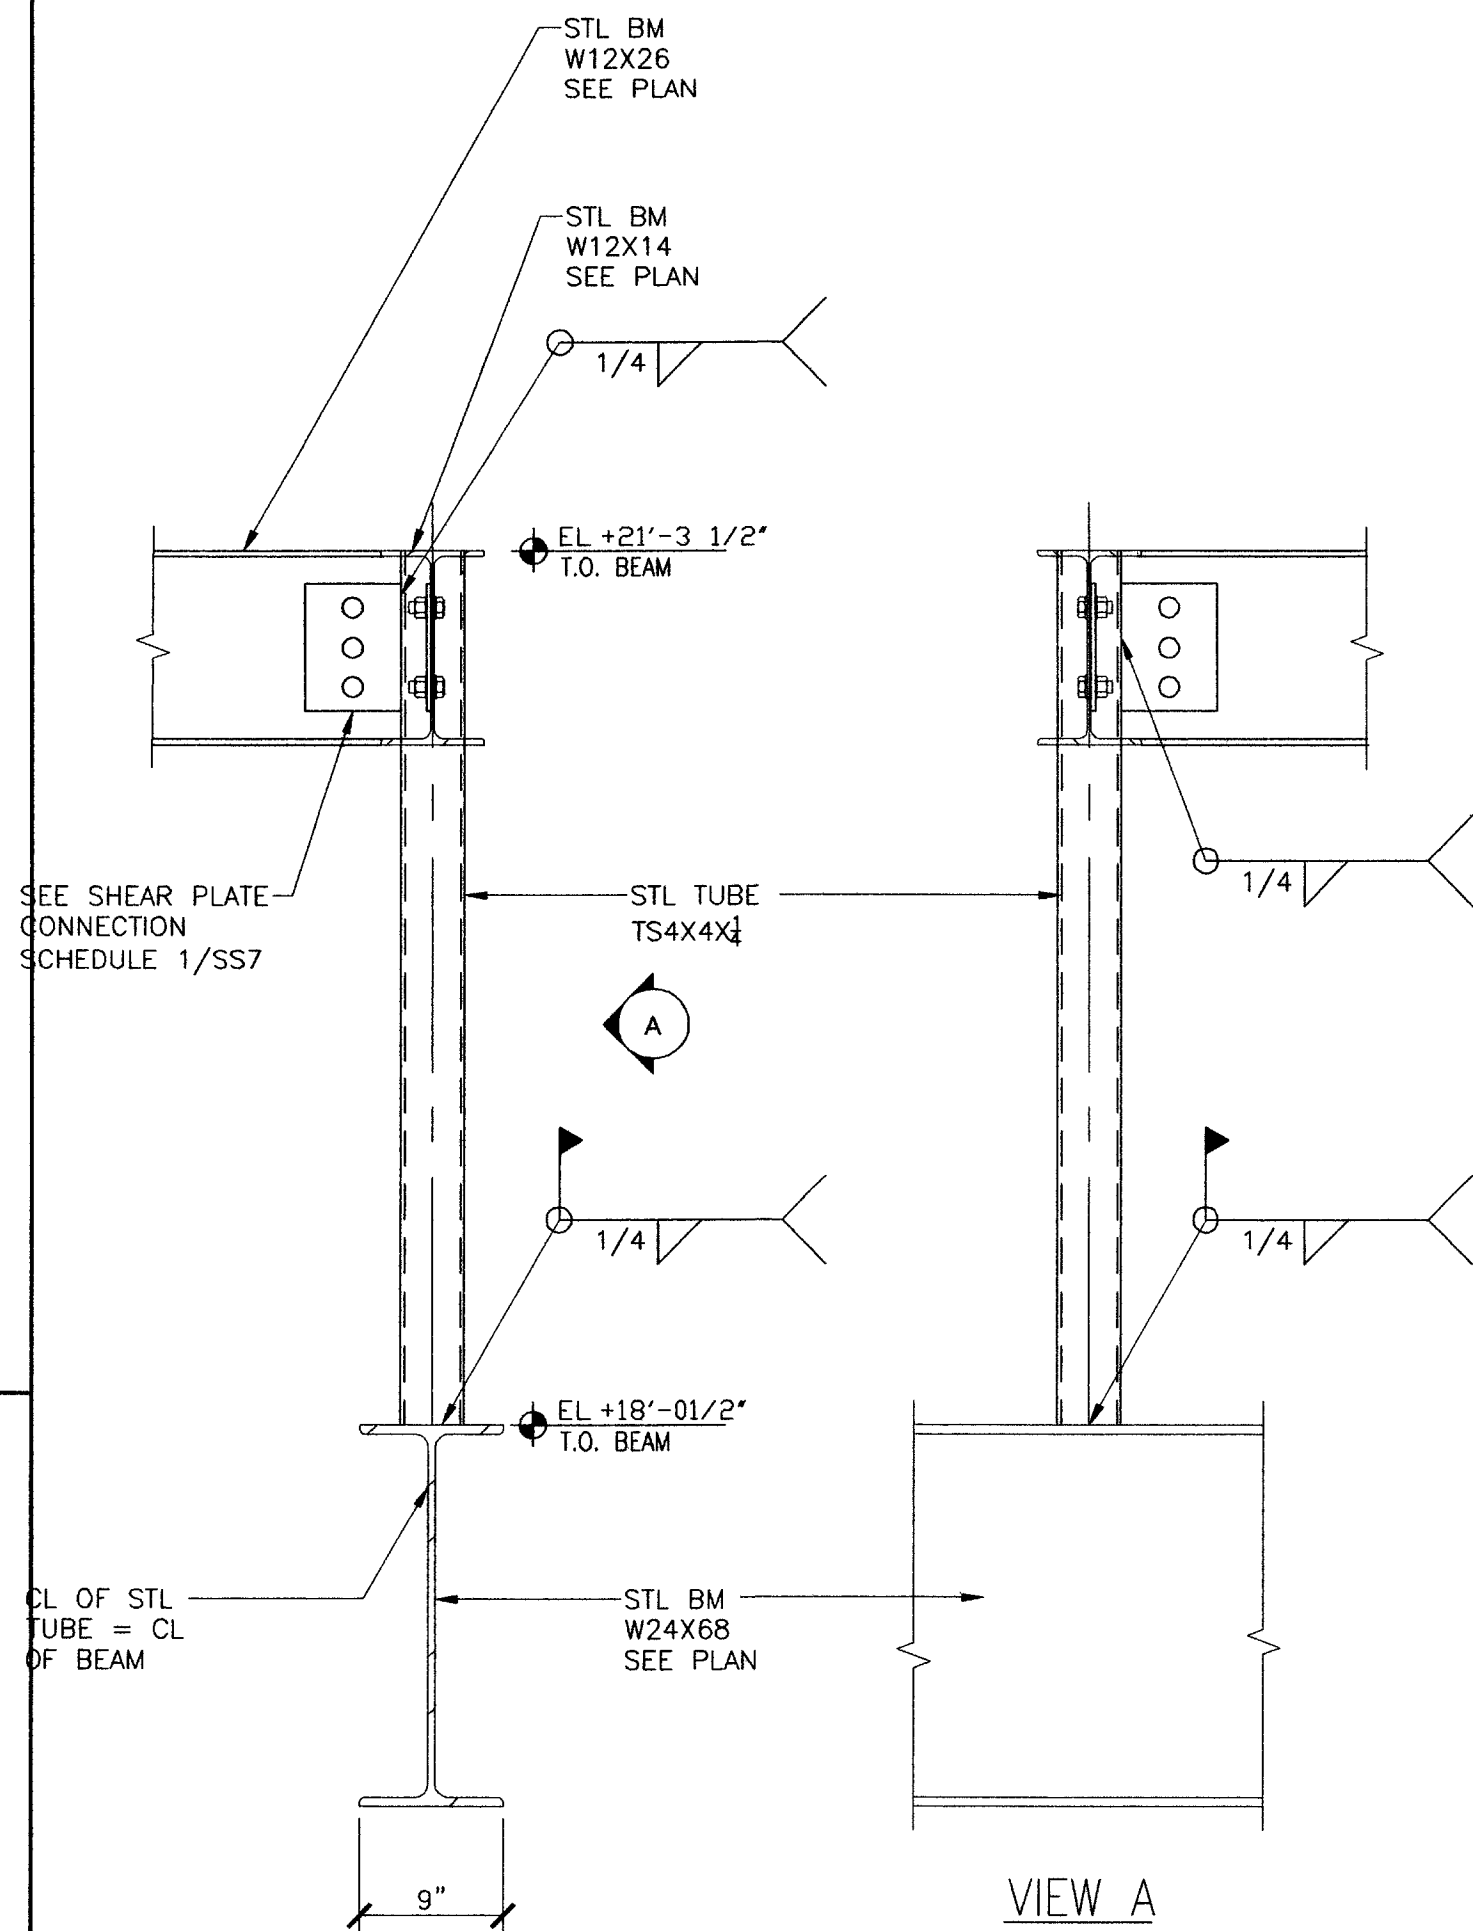

5 DETAIL

SCALE: 1" = 1'-0"


STEEL COLUMN SCHEDULE				
MARK	SIZE	BASE PLATE	CAP PLATE	REMARKS
ST1	TS8X6X3/8	14X3/4X12	10X5/8X8	4-3/4" A325 BOLTS
ST2	TS14X14X1/2	24X1X24	14X5/8X14	10-1" A325 BOLTS
ST3	TS14X14X1/2	24X1-1/2X24	16X5/8X16	10-1 1/4" A325 BOLTS
ST4	TS5X5X1/4	11X3/4X11	7X3/4X1'-2"	4-3/4" A325 BOLTS
ST5	TS5X5X3/8	11X3/4X11	7X3/4X1'-2"	4-3/4" A325 BOLTS
ST6	8" STD PIPE	16X1X16	7X3/4X1'-2"	4-1" A325 BOLTS
ST7	TS5X5X1/2	11X1X11"24"	7X3/4X1'-2"	4-1" A325 BOLTS

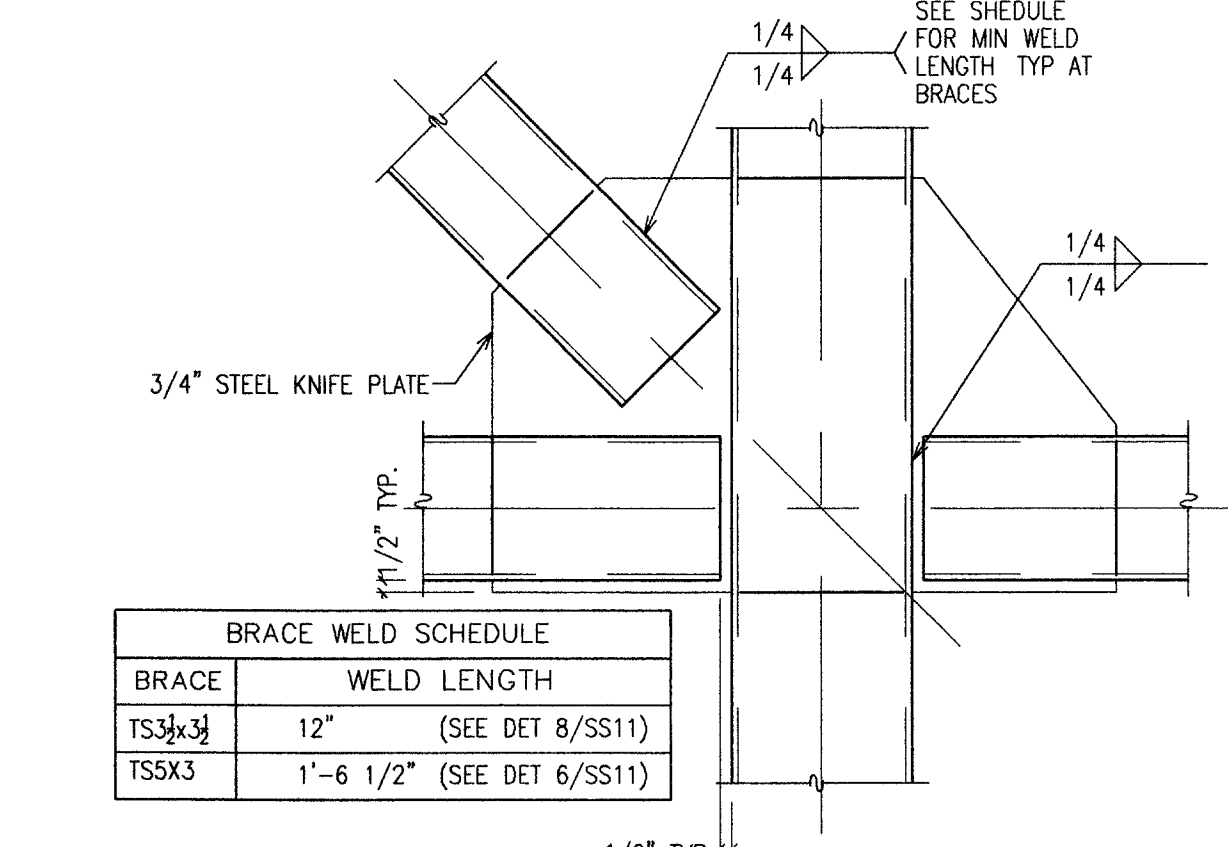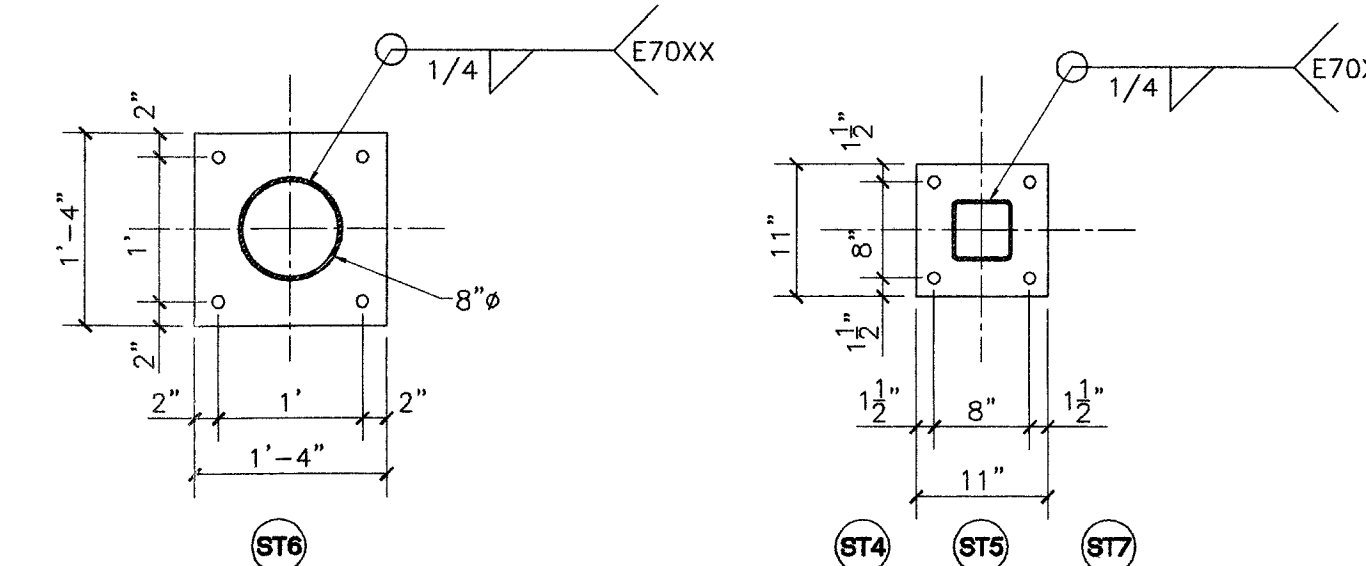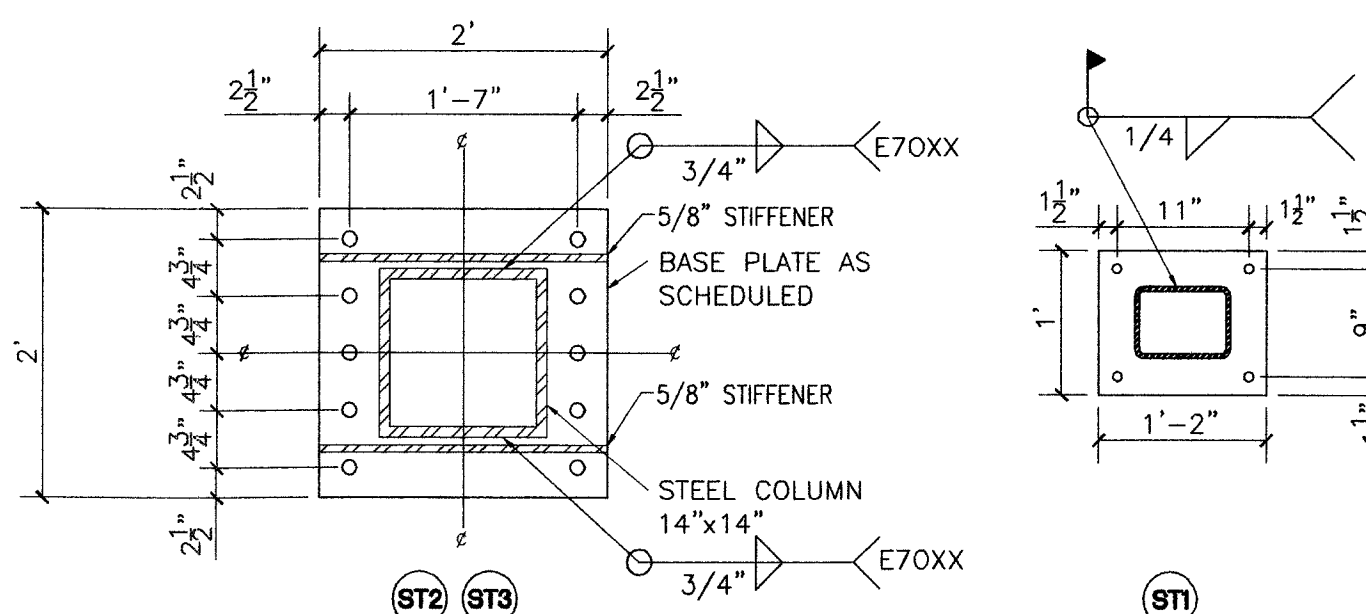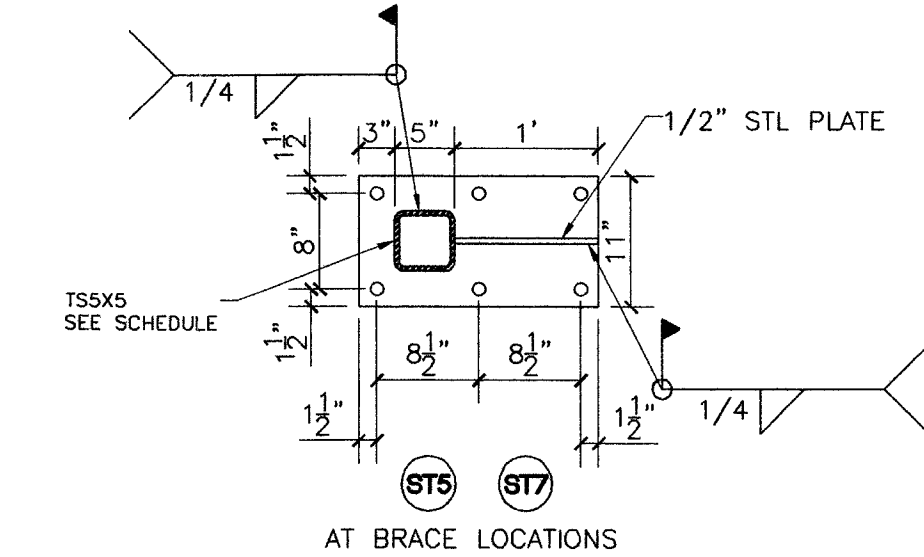

BRACE WELD SCHEDULE	
BRACE	WELD LENGTH
TS5X5	12" (SEE DET 8/SS11)
TS5X3	1'-6 1/2" (SEE DET 6/SS11)

2 STEEL BRACE AT COLUMN

NTS

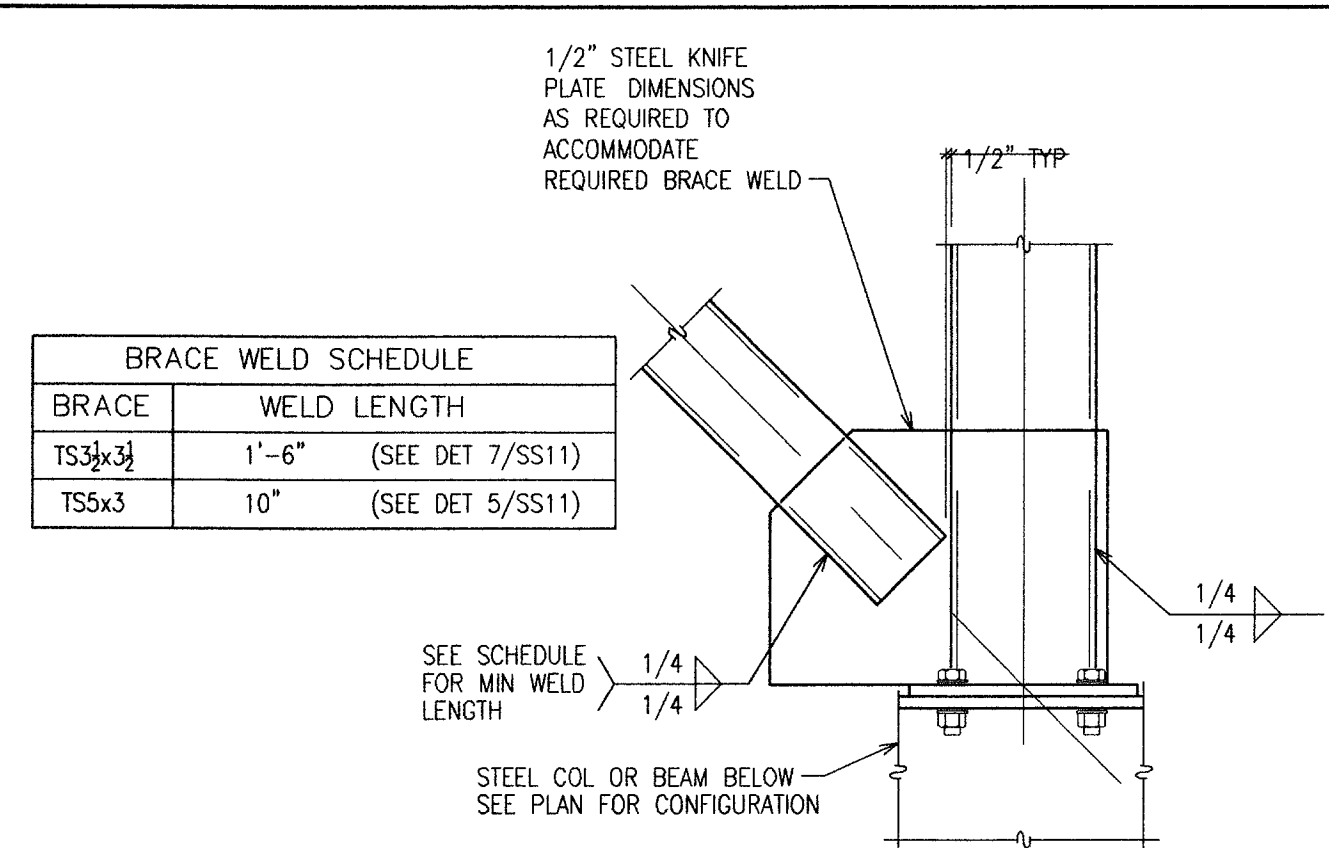

BRACE WELD SCHEDULE	
BRACE	WELD LENGTH
TS5X5	1'-6" (SEE DET 7/SS11)
TS5X3	10" (SEE DET 5/SS11)

1 STEEL BRACE AT COLUMN

NTS



REVISIONS
CONSULTANT

7251 W CHARLESTON BLVD
LAS VEGAS, NEVADA 89117
PHONE (702) 258-0115
FAX (702) 258-4956
stantec

WASHINGTON BUFFALO PARK - PHASE 1A
WASHINGTON & BUFFALO, LAS VEGAS, NV
PRO SHOP SECTIONS

OWNER: CITY OF LAS VEGAS
DEPARTMENT OF PUBLIC WORKS
ARCHITECTURAL SERVICES

400 EAST STEWART AVENUE
LAS VEGAS, NEVADA 89101
PHONE: (702) 229-6535
FAX: (702) 382-3232
TDD: (702) 386-9108
DRAWN: BT
FILE: 2106-599.dwg
DATE: 7/03
SCALE: NOTED
RID NO: 031534108
CLV DWG NO: 65016-1A
100% SUBMITTAL
SIT NO: SS9

79282