



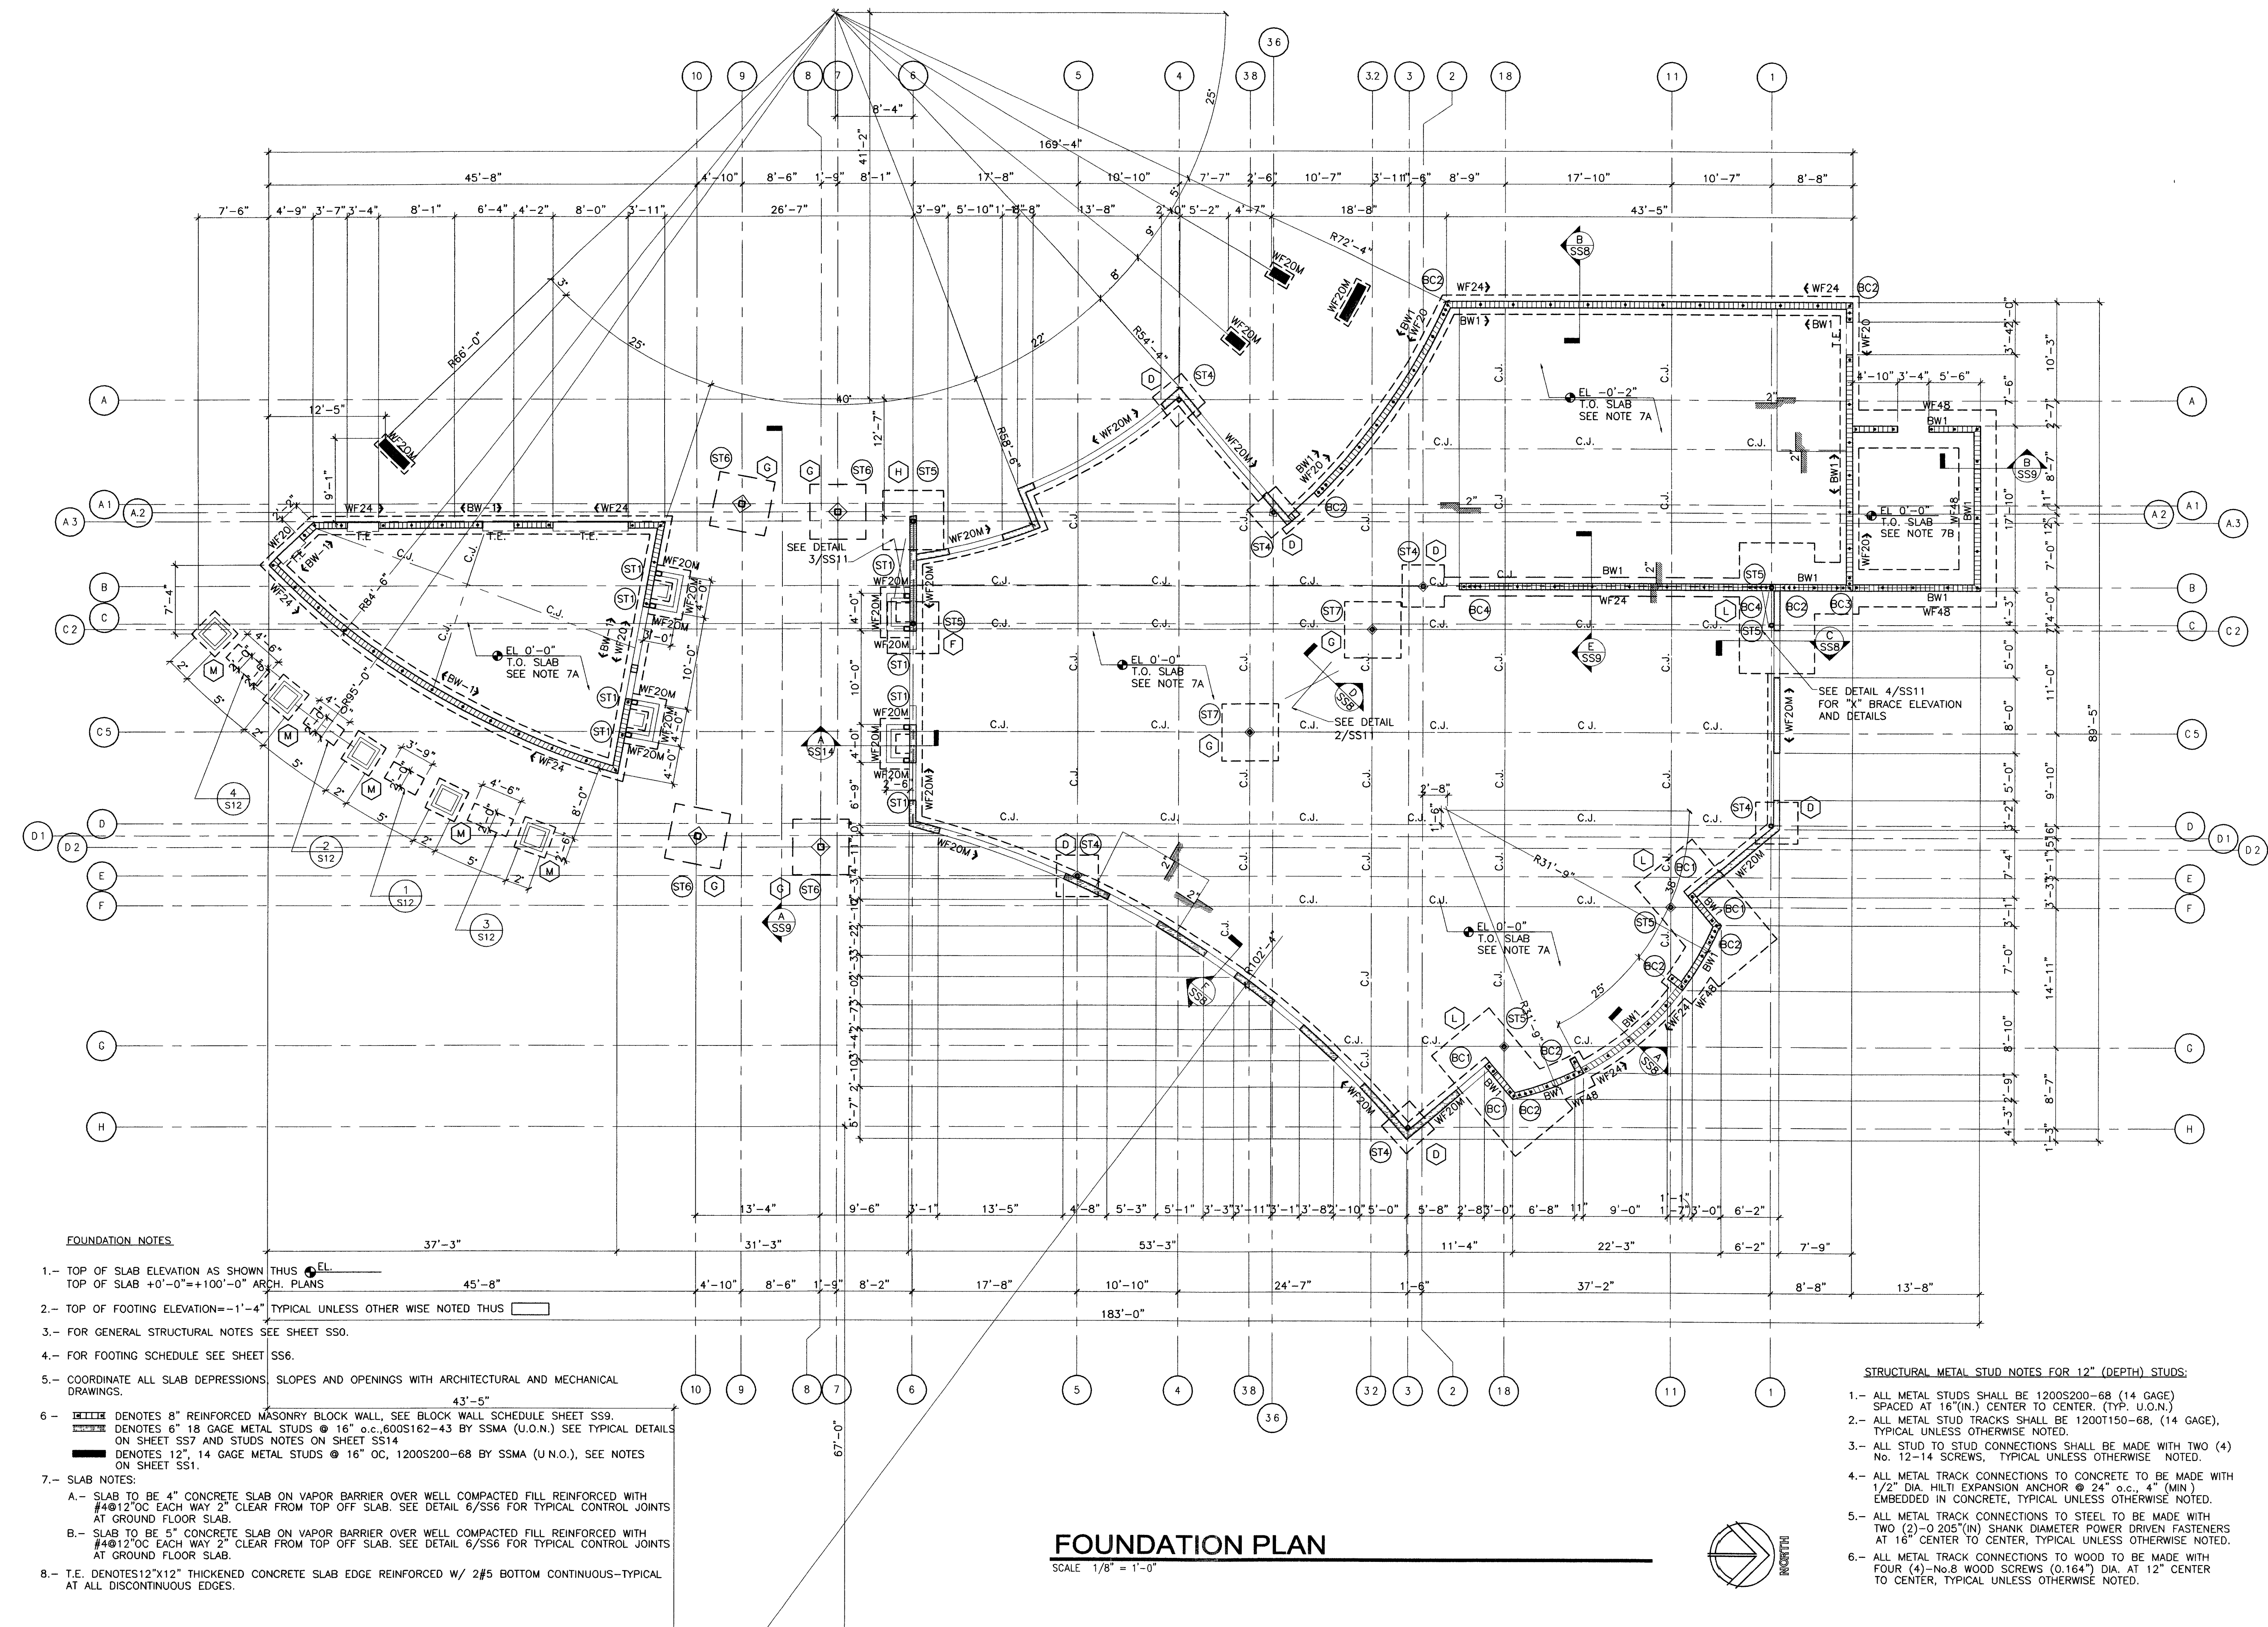

79274

FOUNDATION PLAN

SCALE 1/8" = 1'-0"

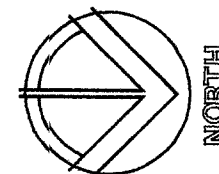

STRUCTURAL METAL STUD NOTES FOR 12" (DEPTH) STUDS:

- 1.- ALL METAL STUDS SHALL BE 1200S200-68 (14 GAGE) SPACED AT 16"(IN.) CENTER TO CENTER. (TYP. U.O.N.)
- 2.- ALL METAL STUD TRACKS SHALL BE 1200T150-68, (14 GAGE), TYPICAL UNLESS OTHERWISE NOTED.
- 3.- ALL STUD TO STUD CONNECTIONS SHALL BE MADE WITH TWO (4) No. 12-14 SCREWS, TYPICAL UNLESS OTHERWISE NOTED.
- 4.- ALL METAL TRACK CONNECTIONS TO CONCRETE TO BE MADE WITH 1/2" DIA. HILTI EXPANSION ANCHOR @ 24" o.c., 4" (MIN.) EMBEDDED IN CONCRETE, TYPICAL UNLESS OTHERWISE NOTED.
- 5.- ALL METAL TRACK CONNECTIONS TO STEEL TO BE MADE WITH TWO (2)-0 205"(IN) SHANK DIAMETER POWER DRIVEN FASTENERS AT 16" CENTER TO CENTER, TYPICAL UNLESS OTHERWISE NOTED.
- 6.- ALL METAL TRACK CONNECTIONS TO WOOD TO BE MADE WITH FOUR (4)-No.8 WOOD SCREWS (0.164") DIA. AT 12" CENTER TO CENTER, TYPICAL UNLESS OTHERWISE NOTED.



REVISIONS

CONSULTANT

7251 W CHARLESTON BLVD
LAS VEGAS, NEVADA 89117
PHONE (702) 258-0115
FAX (702) 258-4956



WASHINGTON BUFFALO PARK - PHASE 1A
WASHINGTON & BUFFALO, LAS VEGAS, NV

FOUNDATION PLAN

STAMP

OWNER: CITY OF LAS VEGAS
DEPARTMENT OF PUBLIC WORKS
ARCHITECTURAL SERVICES

400 EAST STEWART AVENUE
LAS VEGAS, NEVADA 89101
PHONE: (702) 229-6535
FAX: (702) 382-3232
TDD: (702) 386-9108

DRAWN	BT
FILE	206-551.dwg
DATE	1/03
SCALE	1/8" = 1'-0"
BID NO	03B34106
CLVDWG NO	65076-1A
	100% SUBMITTAL
SIT NO	

SS1

DRAWINGS ARE INSTRUMENTS OF SERVICE AND THE PROPERTY OF THE DESIGN PROFESSIONAL. WHOLE OR IN PART WITHOUT WRITTEN CONSENT IS STRICTLY PROHIBITED. COPIES OF THE DRAWINGS AND SPECIFICATIONS REMAINED BY THE CLIENT MAY BE UTILIZED ONLY FOR OCCUPANCY OF THE PROJECT FOR WHICH THEY WERE PREPARED AND NOT FOR THE CONSTRUCTION OF ANY OTHER PROJECT. IN A.C. 622.780.