




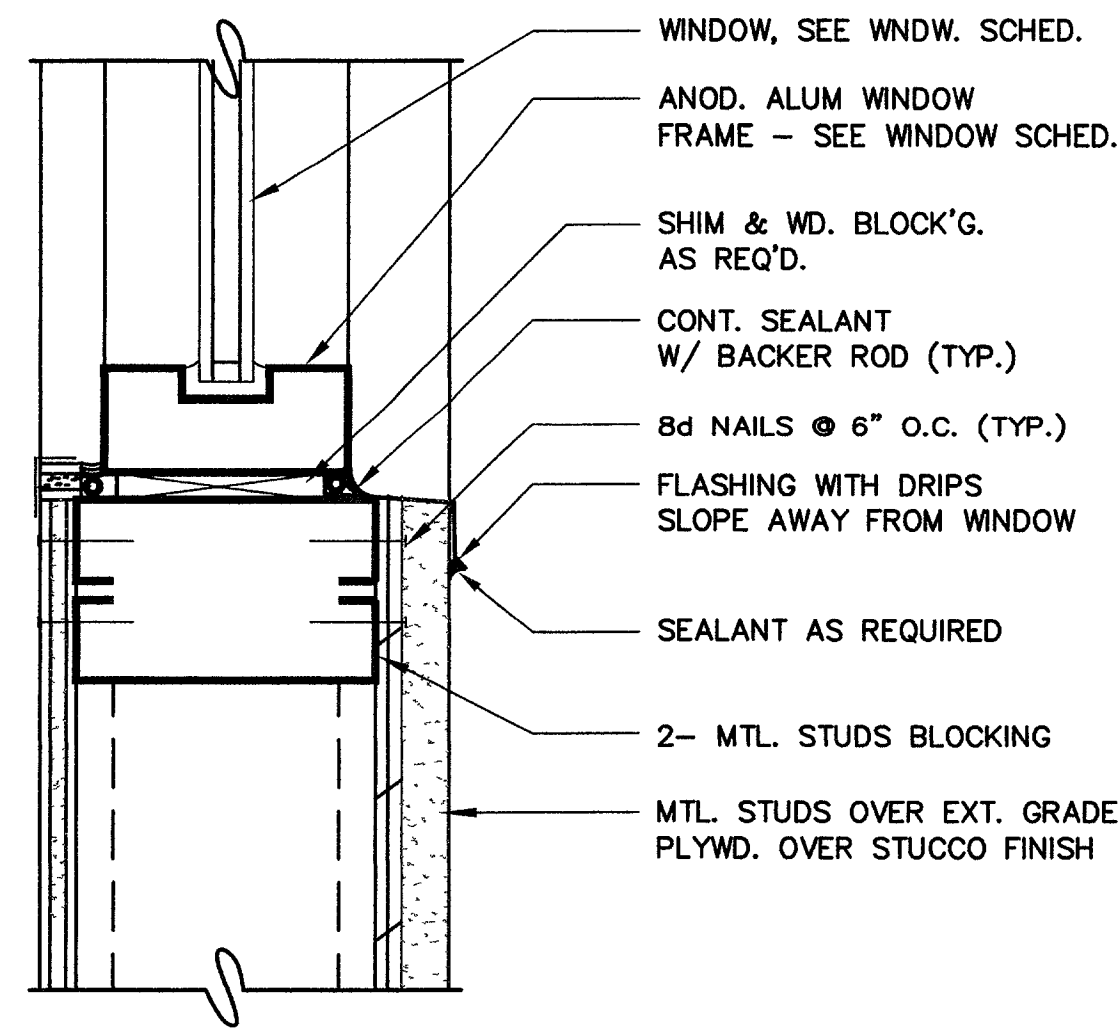


4 WINDOW SILL
Scale: N.T.S. GA-9.4

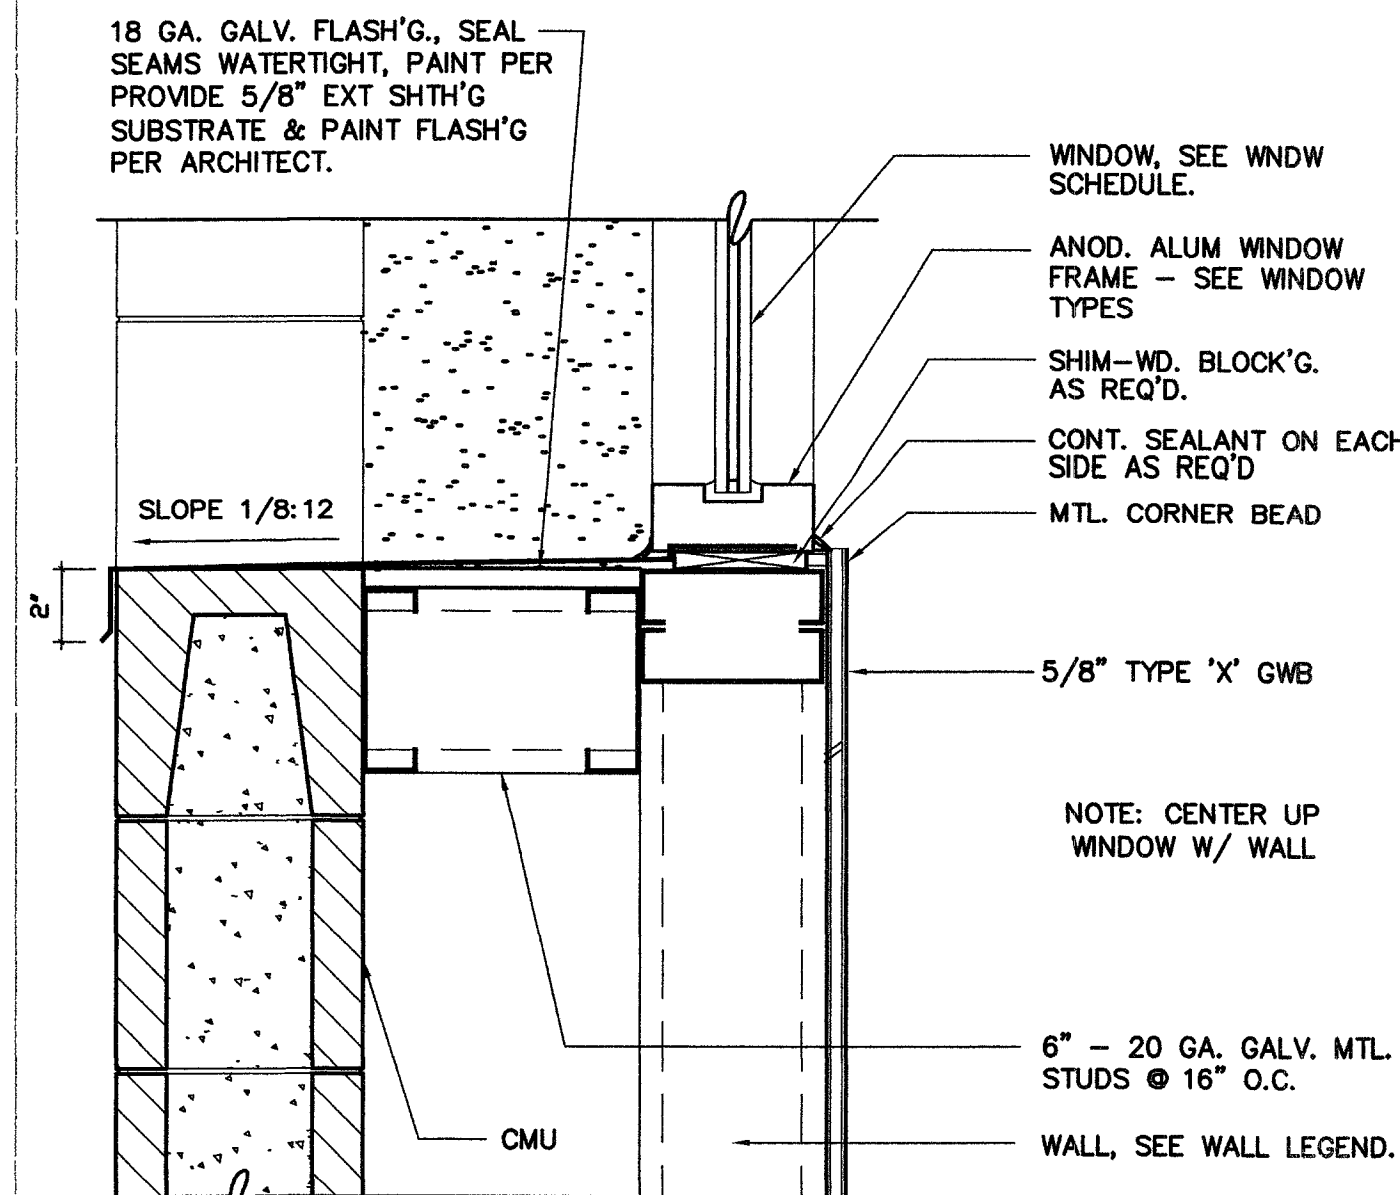


3 SILL @ RECESSED WDW.
Scale: N.T.S. GA-9.4

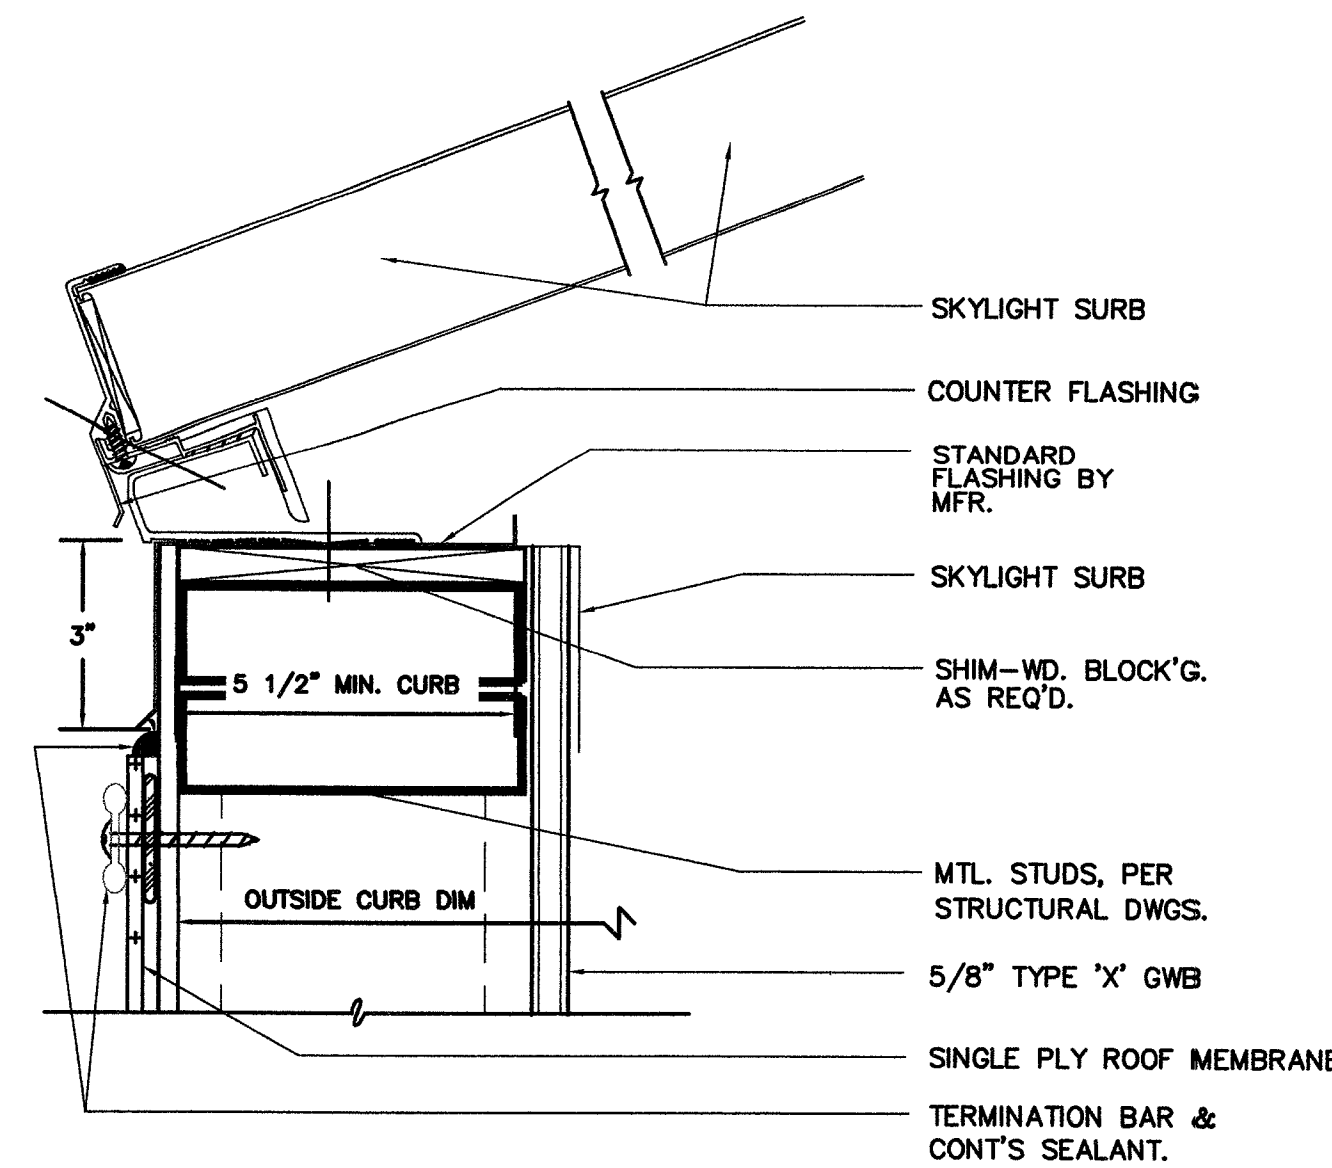


2 SKYLIGHT SILL
Scale: N.T.S. GA-9.4

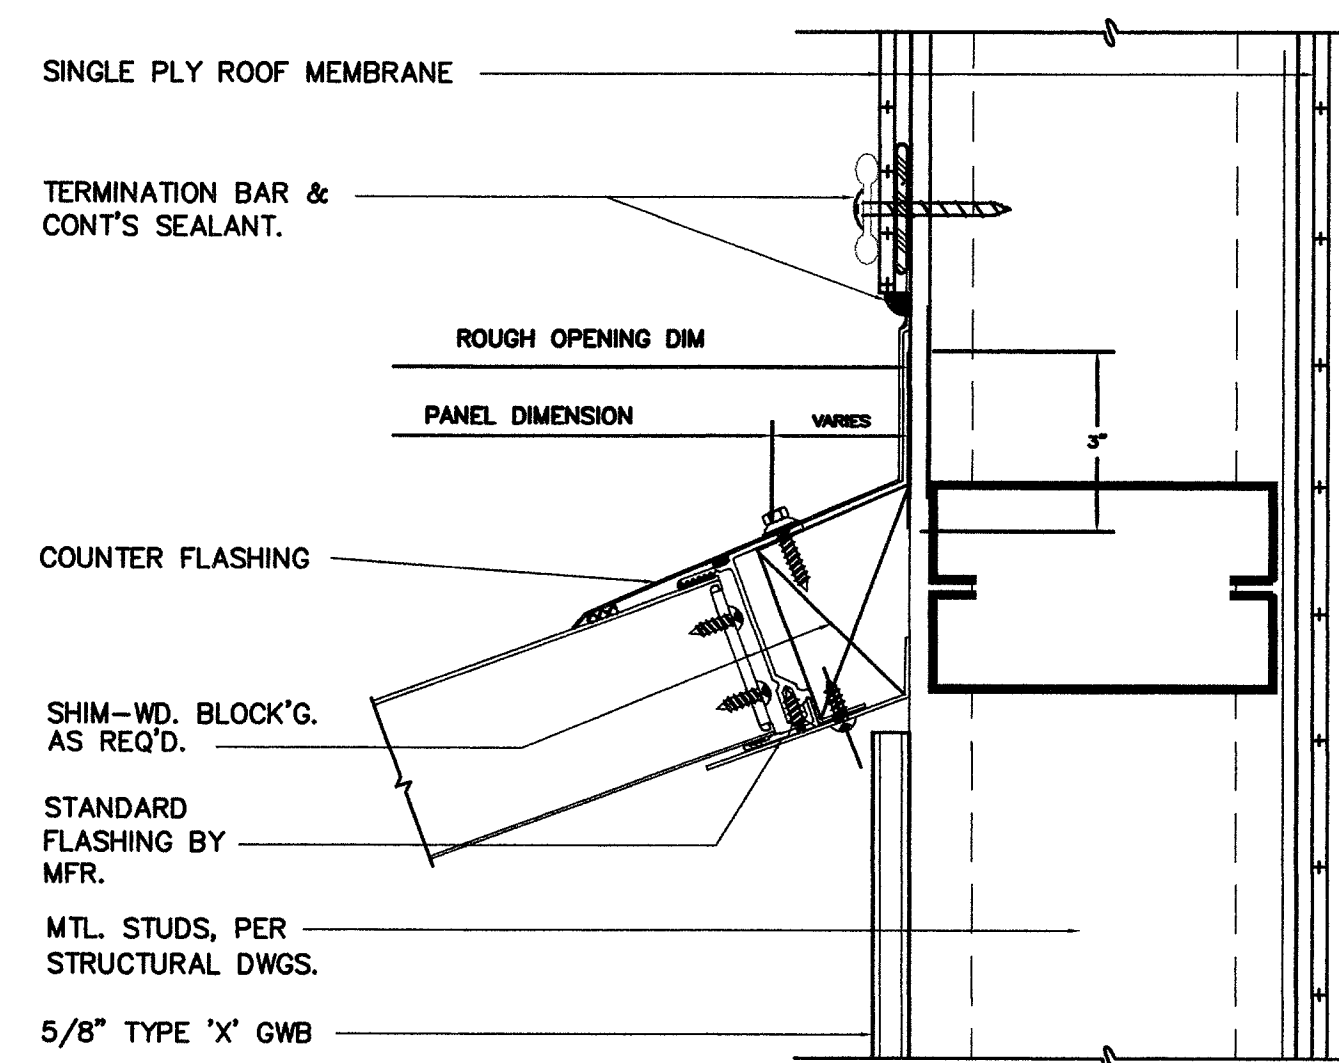


1 SKYLIGHT HEAD DETAIL
Scale: N.T.S. GA-9.4

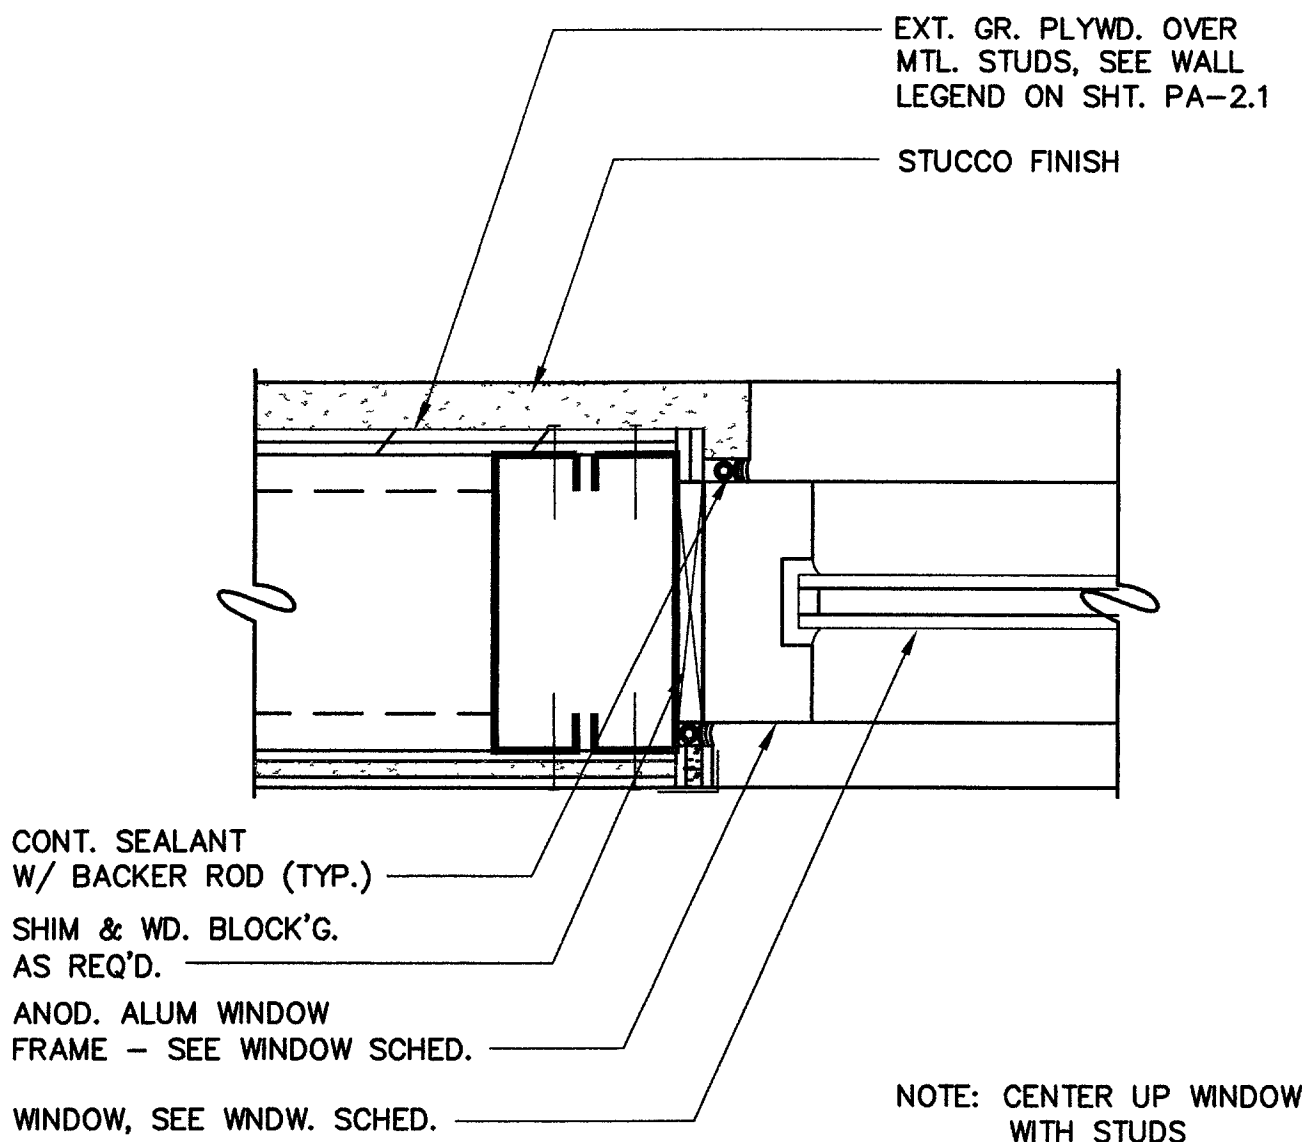


8 WINDOW JAMB
Scale: N.T.S. GA-9.4

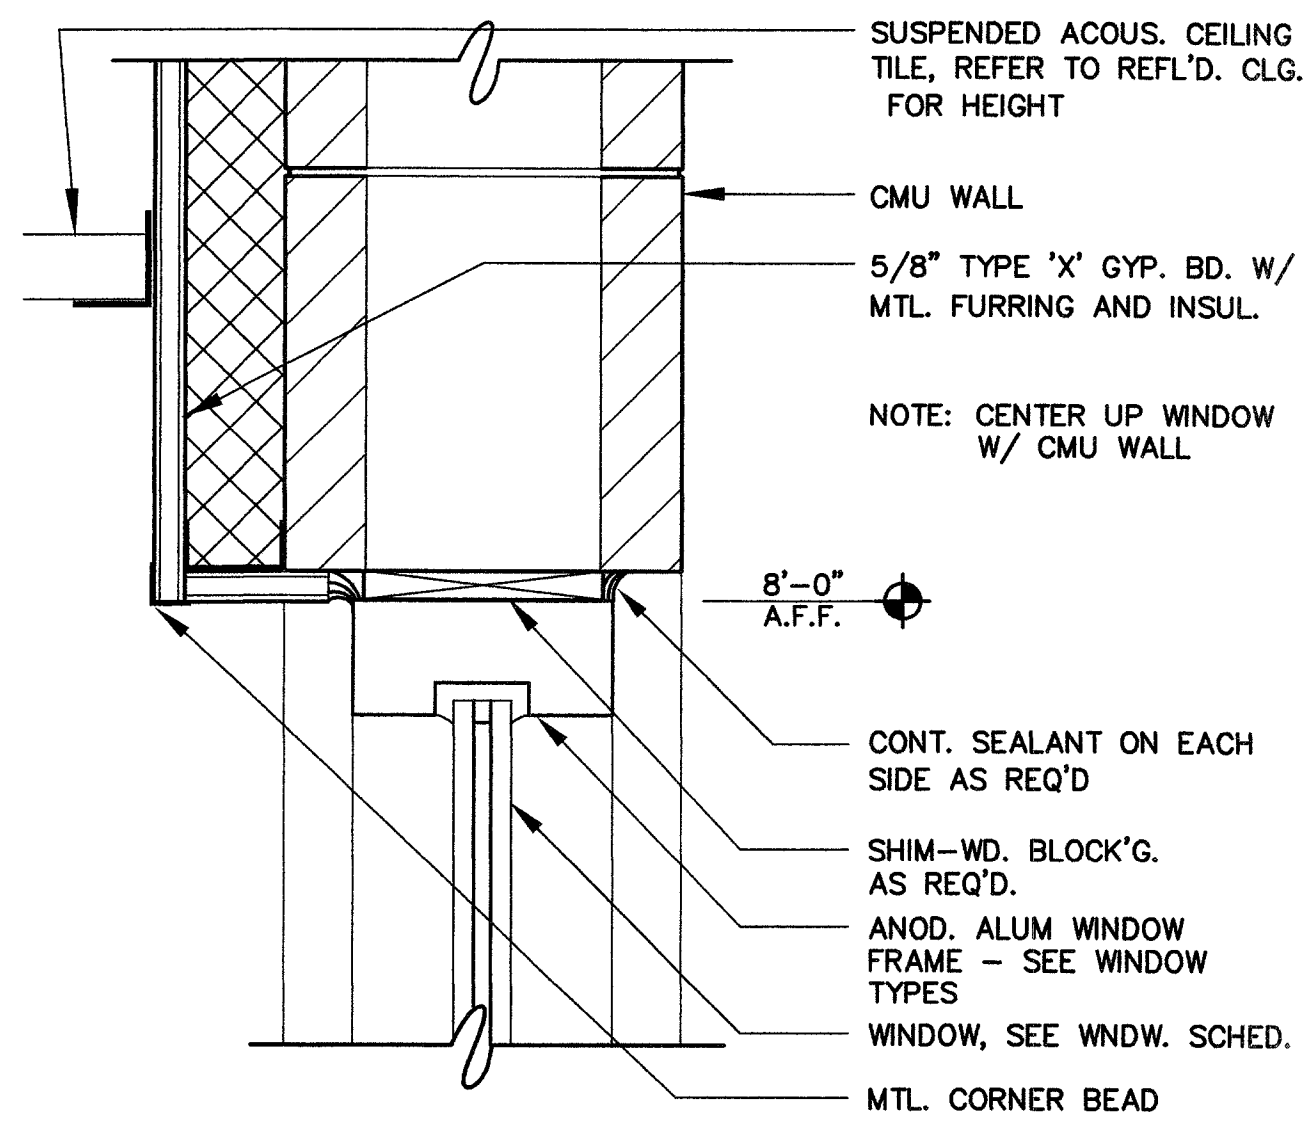


7 WINDOW HEAD/JAMB AT CMU
Scale: N.T.S. GA-9.4

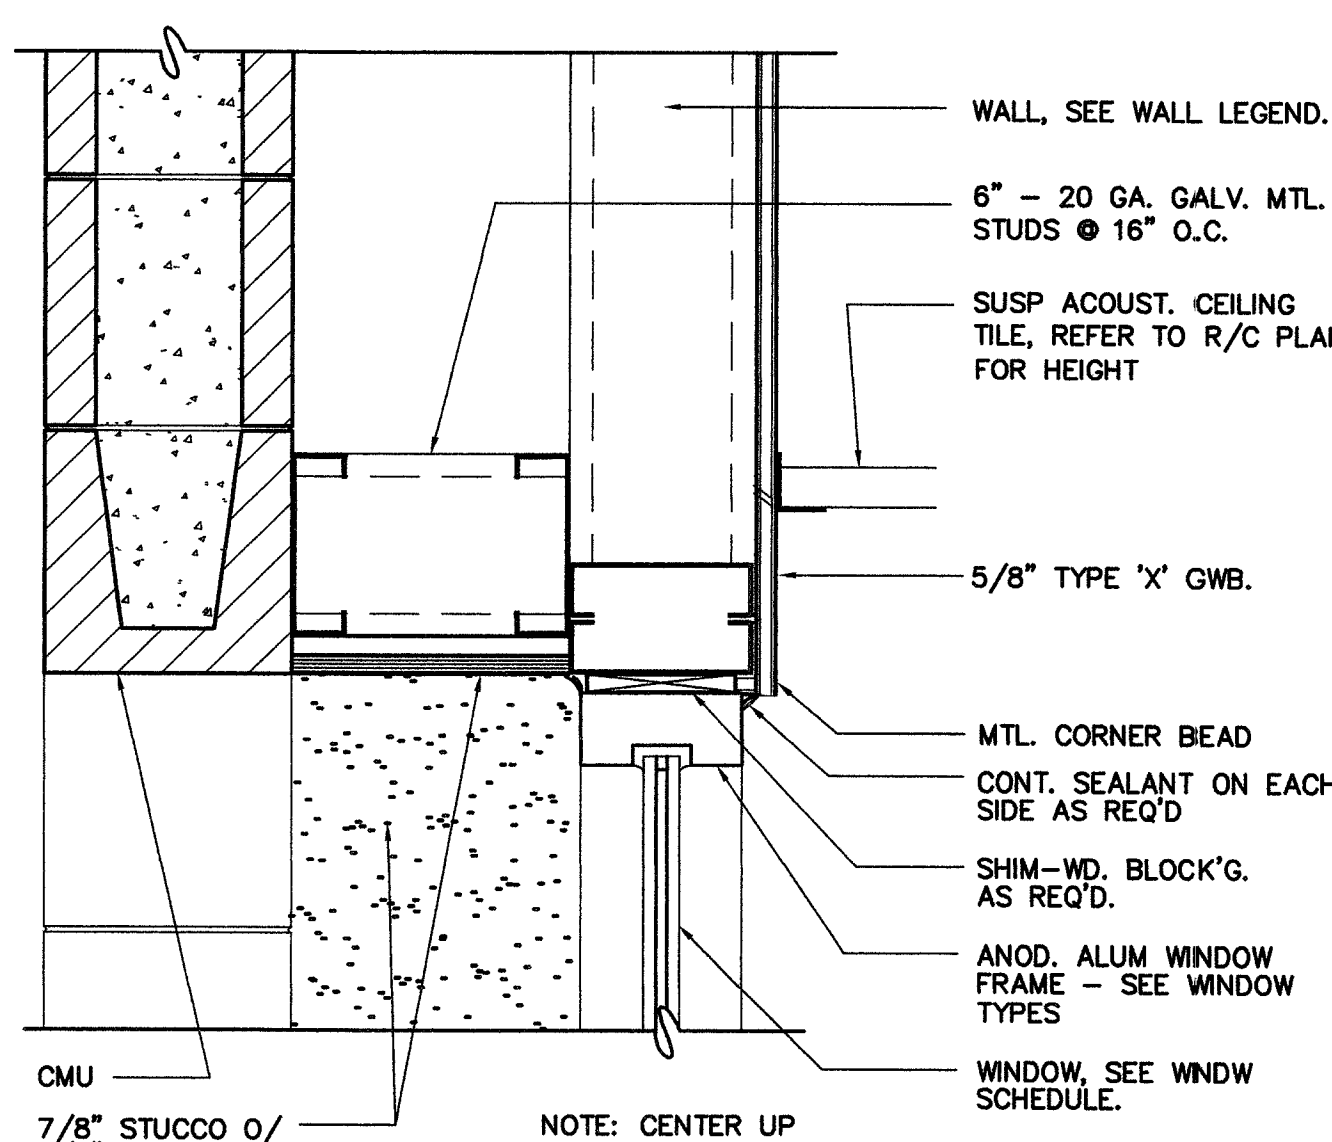


6 HEAD/JAMB @ RECESSED WDW.
Scale: N.T.S. GA-9.4

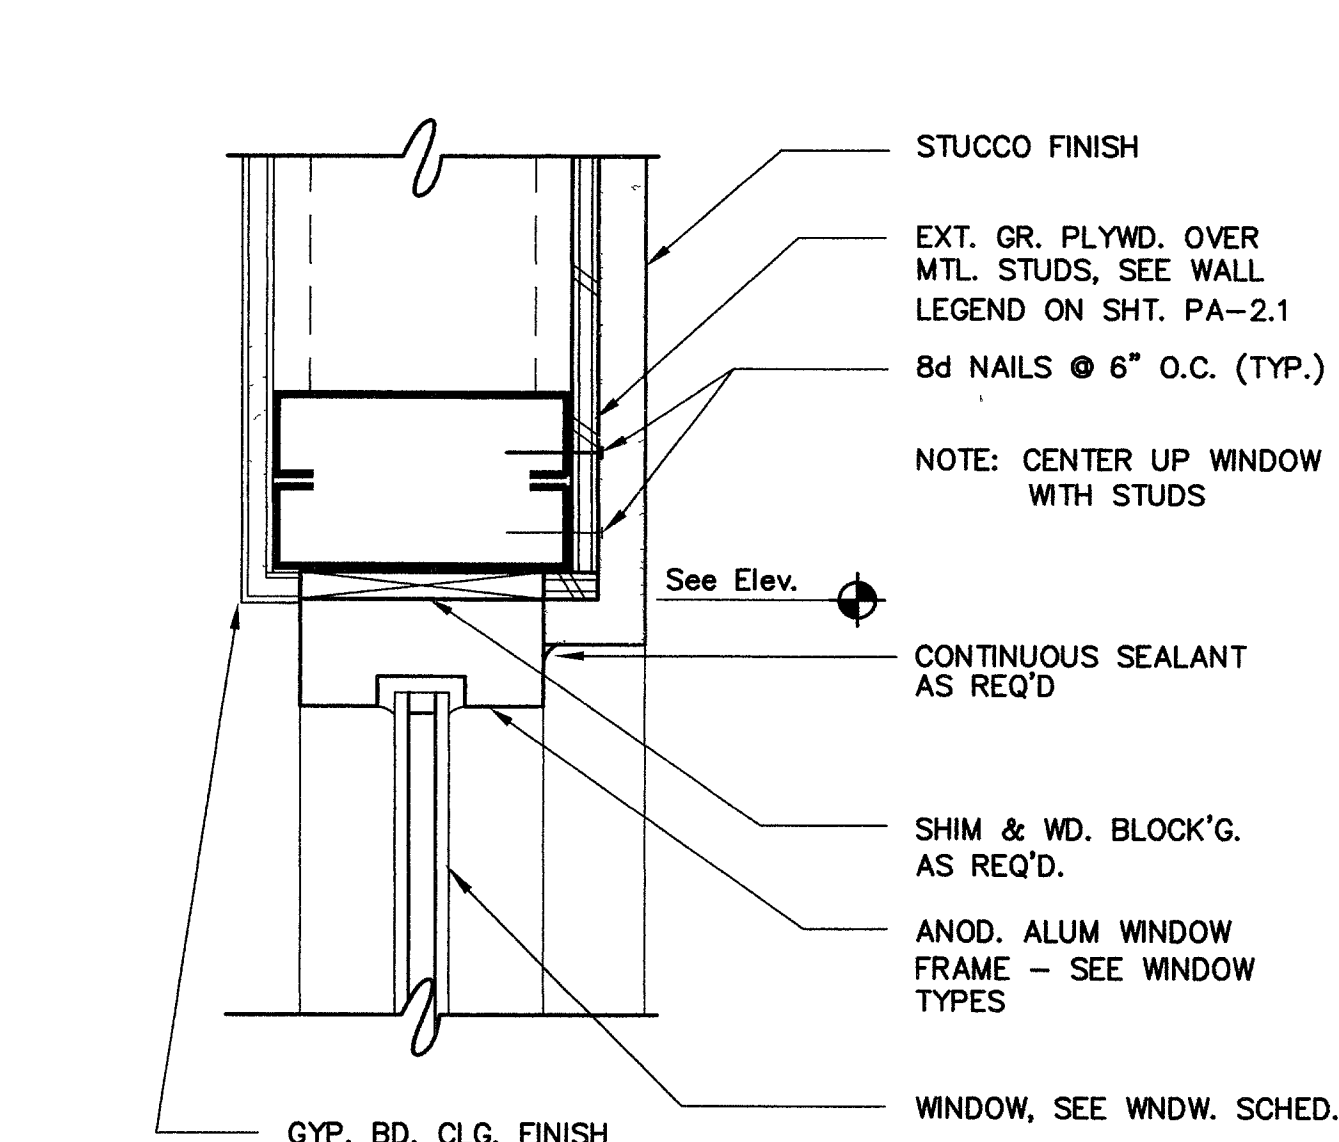


5 WINDOW HEAD - TYPE
Scale: N.T.S. GA-9.4

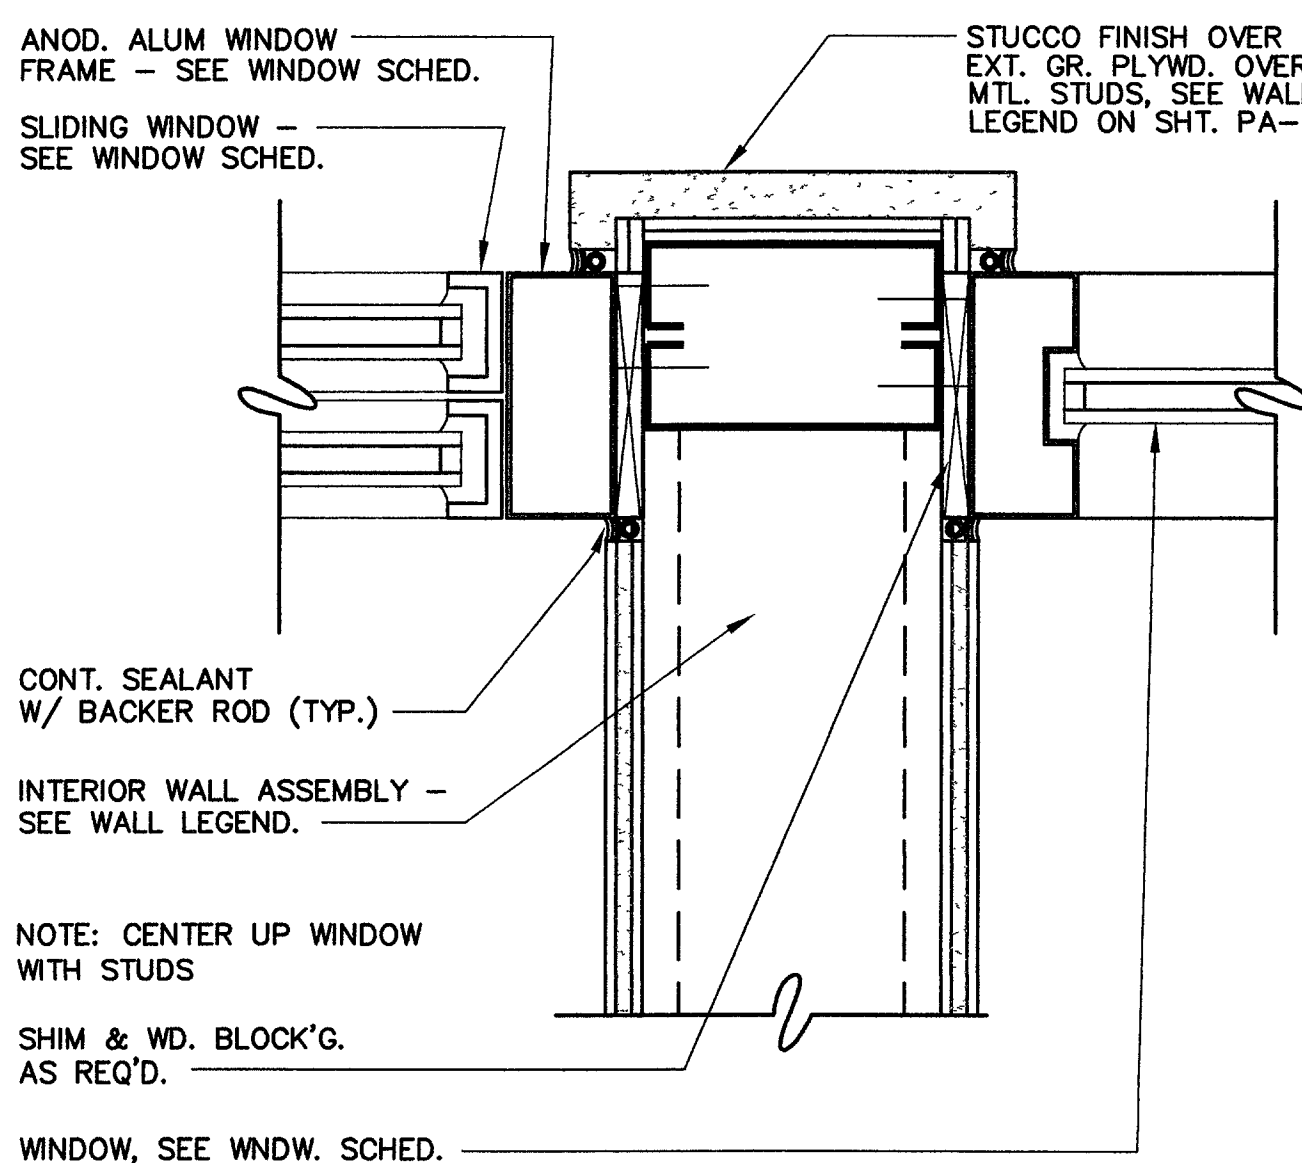


12 MULLION @ SLIDING WINDOW
Scale: N.T.S. GA-9.4

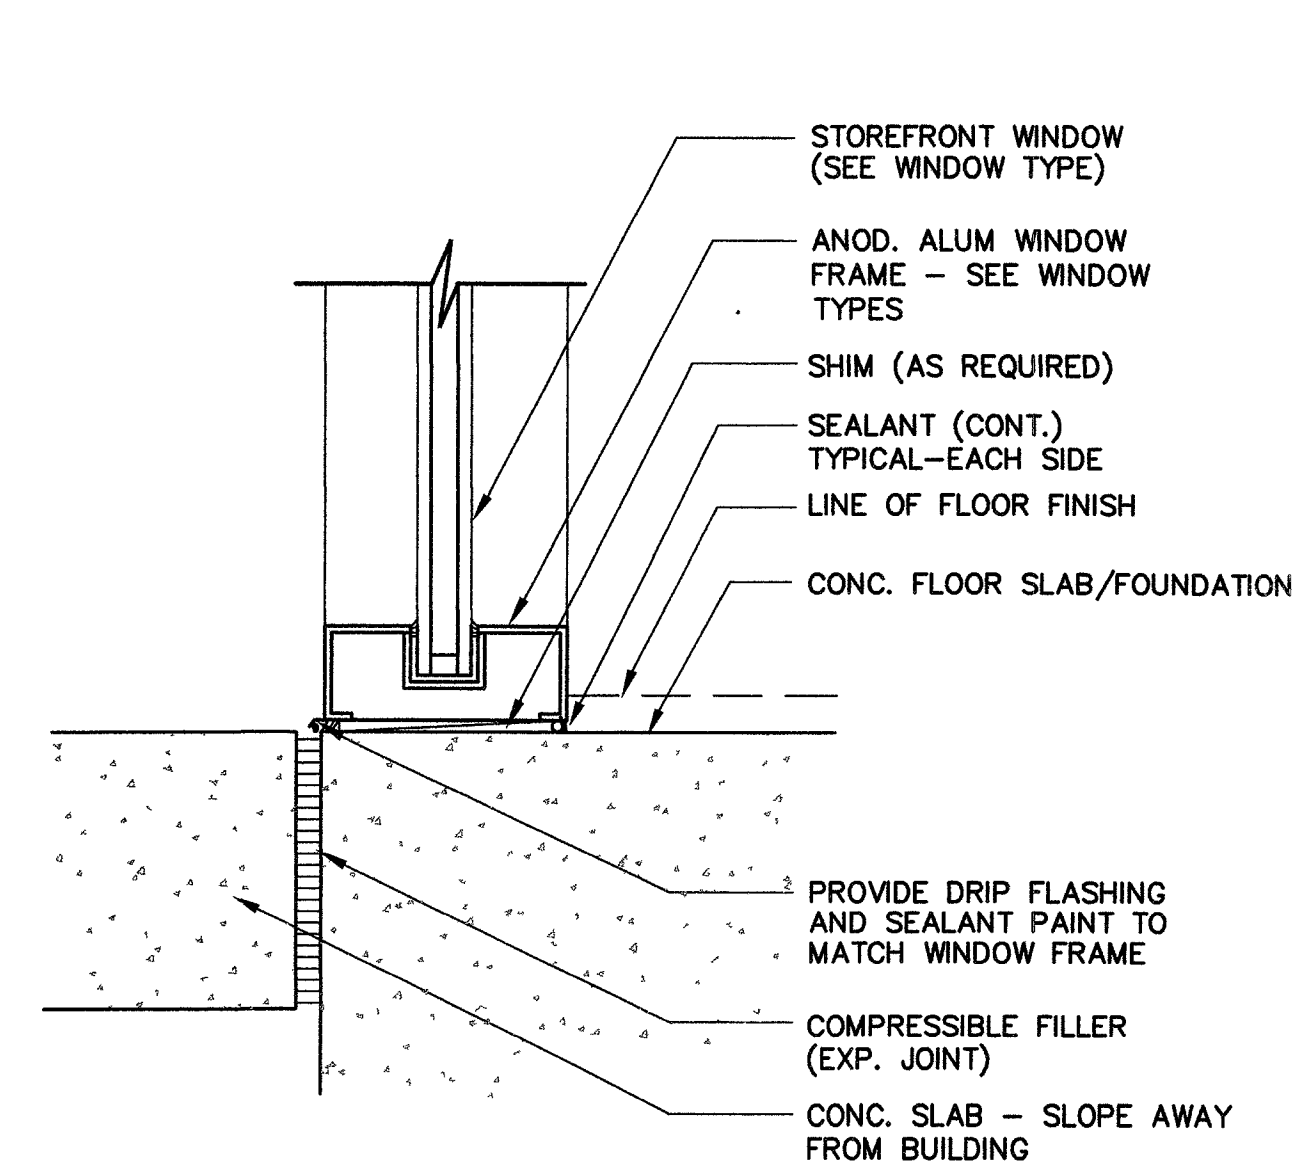

11 WINDOW SILL AT SLAB
Scale: N.T.S. GA-9.4

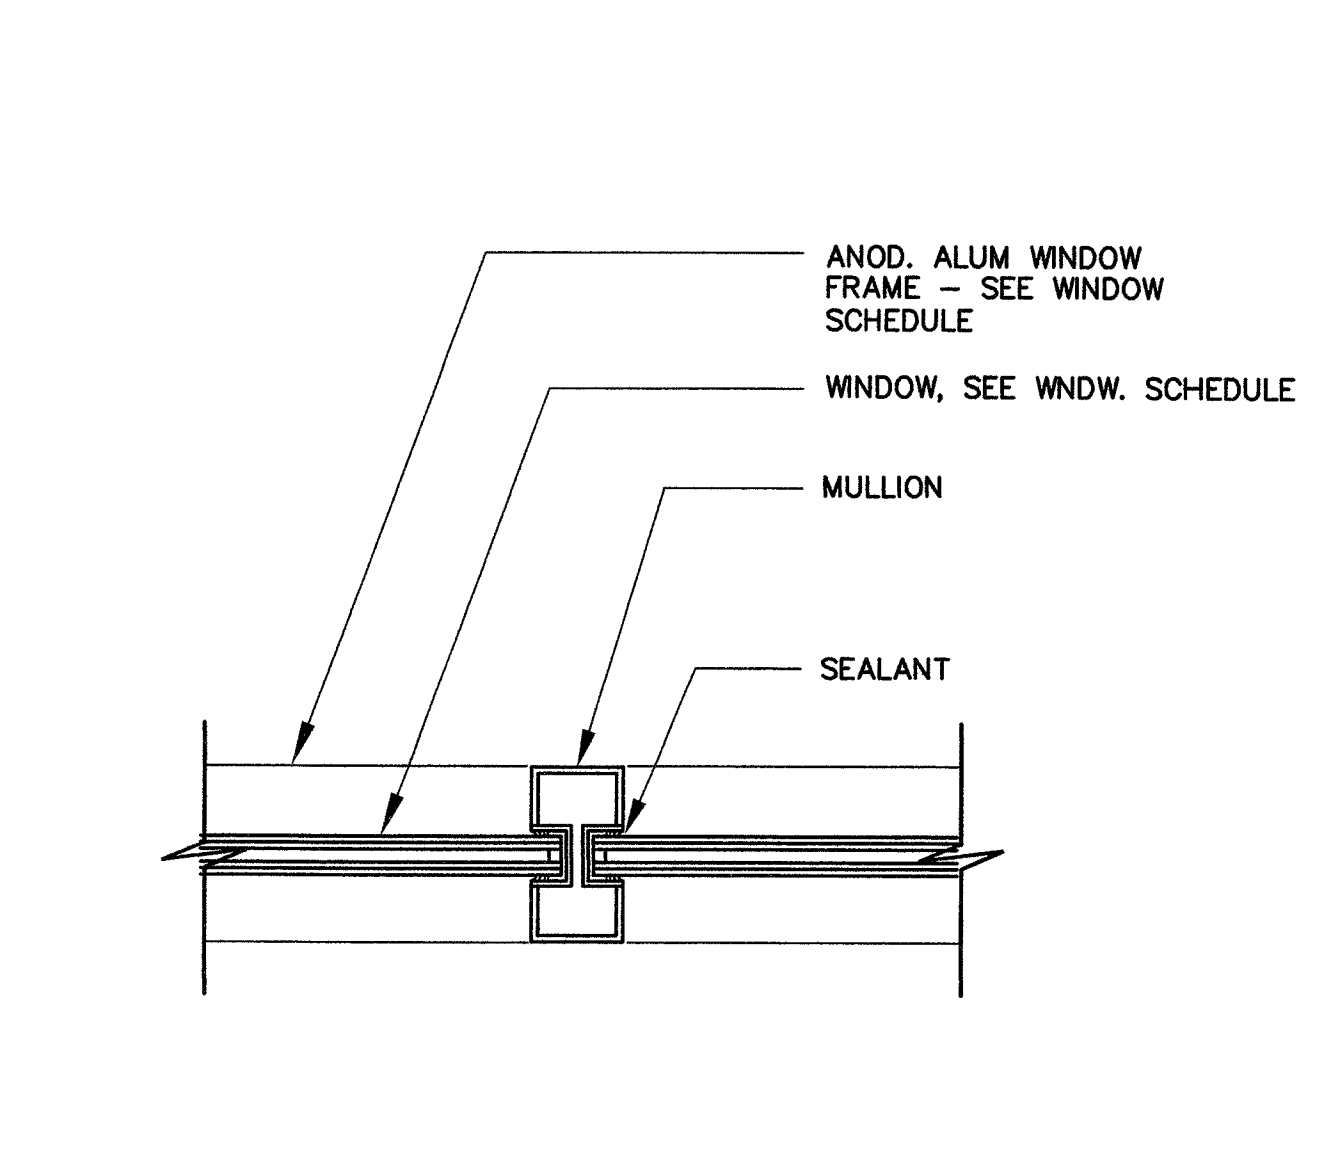

10 TYPICAL MULLION
Scale: N.T.S. GA-9.4

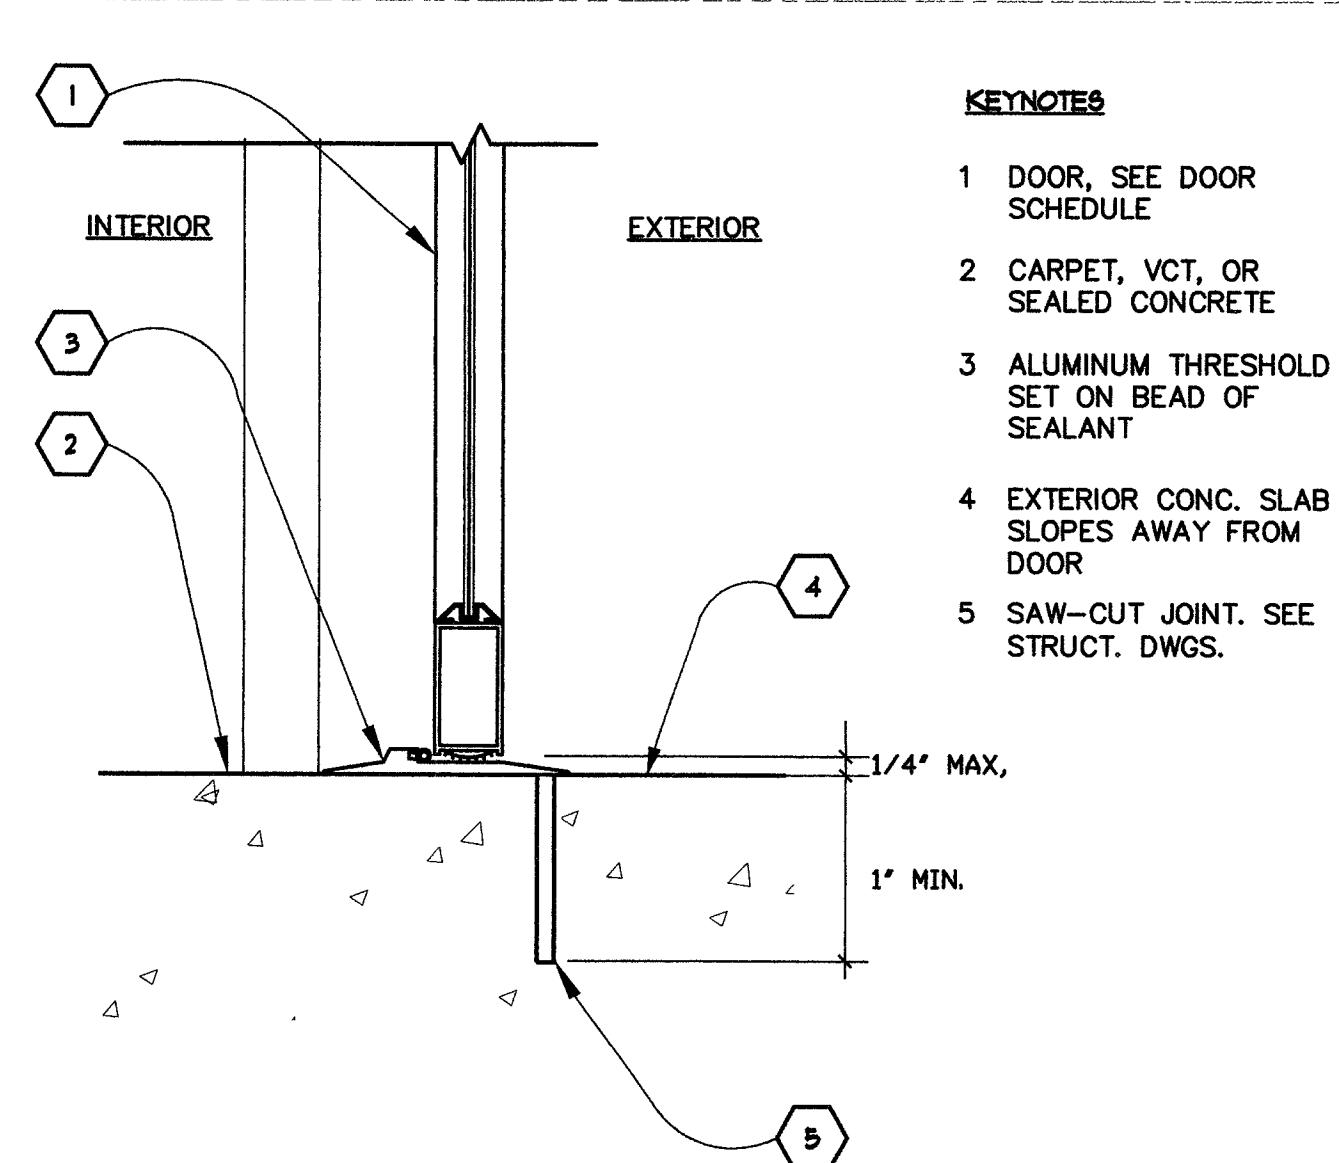

9 STOREFRONT DOOR SILL
Scale: N.T.S. GA-9.4

KEYNOTES

- 1 DOOR, SEE DOOR SCHEDULE
- 2 CARPET, VCT, OR SEALED CONCRETE
- 3 ALUMINUM THRESHOLD SET ON BEAD OF SEALANT
- 4 EXTERIOR CONC. SLAB SLOPES AWAY FROM DOOR
- 5 SAW-CUT JOINT. SEE STRUCT. DWGS.



REVISIONS

CONSULTANT

CDA

CREATIVE DESIGN ARCHITECTURE
ARCHITECTURE PLANNING CONSULTING
2229 Maple Rose Dr. Las Vegas, NV 89134 Tel: (702) 256-6663

WASHINGTON BUFFALO PARK - PHASE 1A
WASHINGTON & BUFFALO, LAS VEGAS, NV

MISCELLANEOUS DETAILS

OWNER: CITY OF LAS VEGAS
DEPARTMENT OF PUBLIC WORKS
ARCHITECTURAL SERVICES

400 EAST STEWART AVENUE
LAS VEGAS, NEVADA 89101
PHONE: (702) 229-6535
FAX: (702) 382-8232
TDD: (702) 386-9108

DRAWN: RA
FILE: GA-9.4
DATE: July-2003
SCALE: REF. DETAILS
REV NO: 03.1534/08
CLV DWG NO: 650.16-1A

GA-9.4