



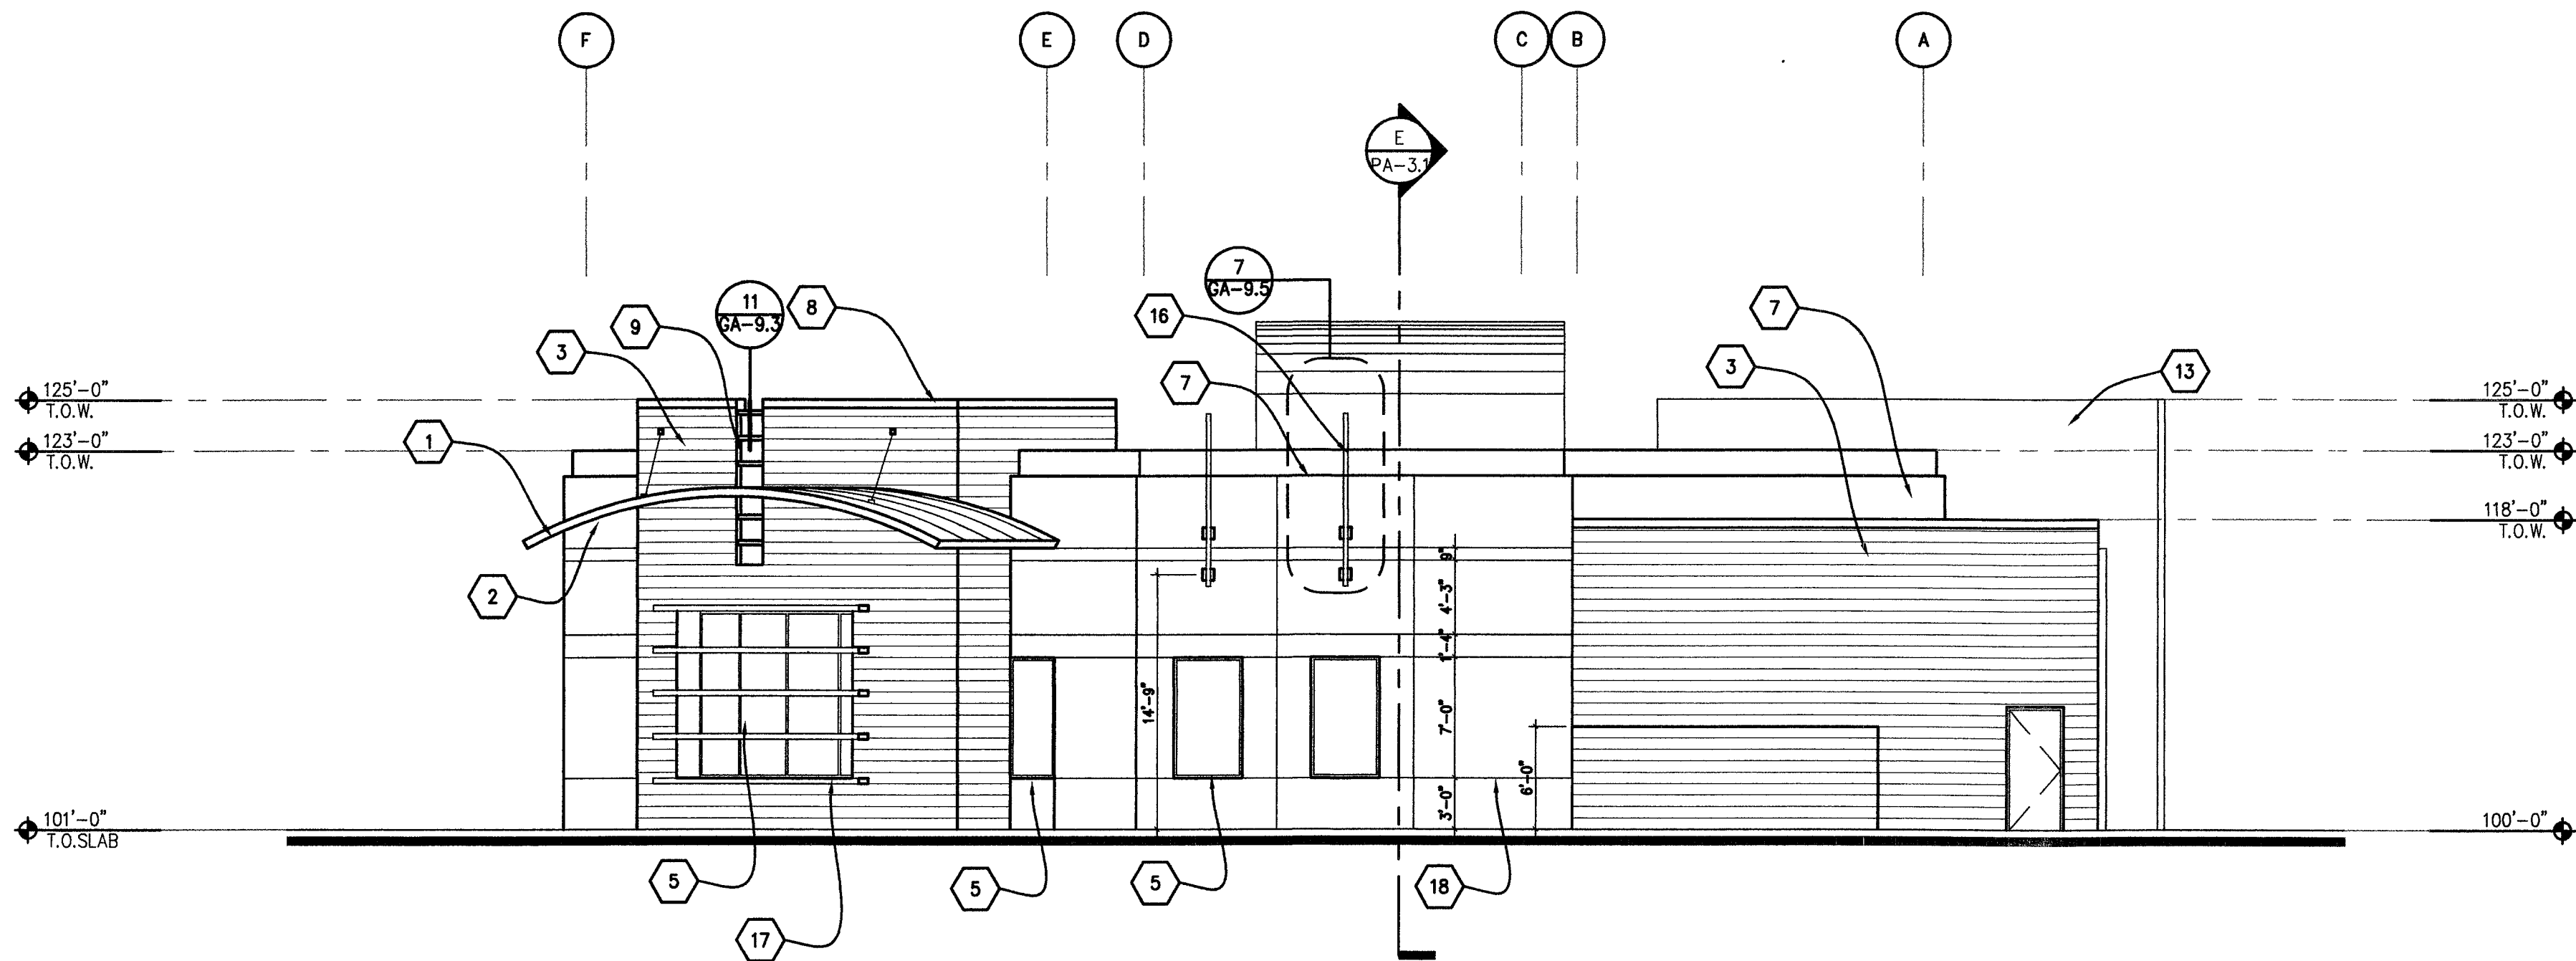


3 NORTH ELEVATION
SCALE: 1/8" = 1'-0"

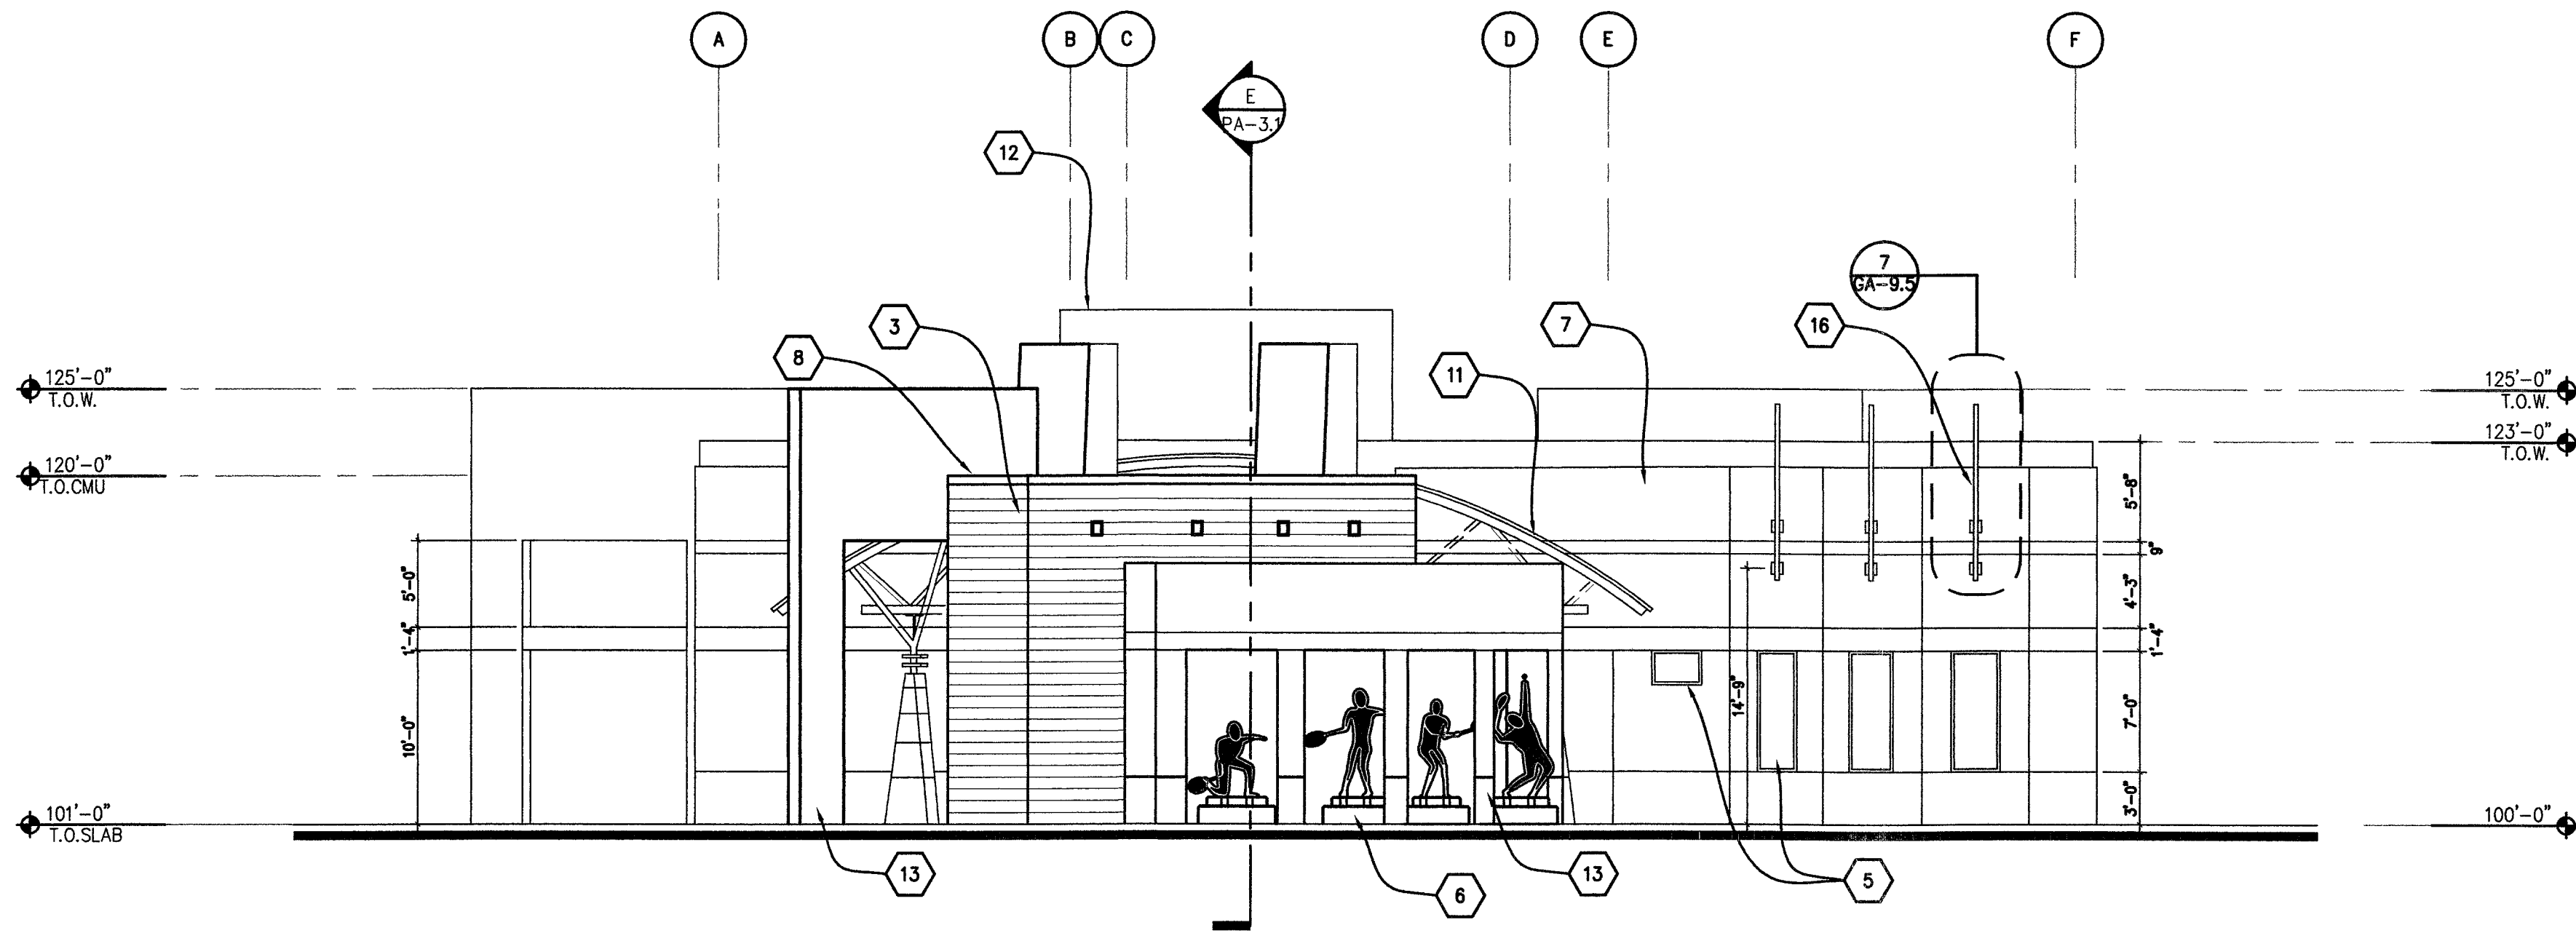


4 SOUTH ELEVATION
SCALE: 1/8" = 1'-0"

KEYNOTES


- | NO. | DESCRIPTION |
|-----|--|
| 1. | CURVED MTL. ROOFING SYSTEM, REF. SPECS. |
| 2. | MTL. ROOF FASCIA, REF. SPECS. AND DETAILS. |
| 3. | 8"x8"x16" MASONRY BLOCK, SEE FINISH LEGEND. |
| 4. | STUCCO CONTROL JOINT, TYP. |
| 5. | STOREFRONT SYSTEM REF. SPECS. |
| 6. | METAL FIGURES, REF DETAILS 1 THRU 5 SHEET SD-13. PAINTED, SUBMIT SHOP DRAWINGS FOR APPROVAL. |
| 7. | EXTERIOR WALL, SEE WALL LEGEND AND STRUCT. DWGS. |
| 8. | ROOF PARAPET AND COPING. |
| 9. | DECORATIVE WROUGHT IRON INSERTS. |
| 10. | STUCCO FINISH SYSTEM. |
| 11. | LINE OF CURVED ROOF, BEYOND. |
| 12. | CURVED ROOF BEYOND. |
| 13. | METAL STUDS FRAMING WITH SHEATHING AND STUCCO FINISH |
| 14. | STAINLESS STEEL COUNTER |
| 15. | SLIDING GLASS WINDOW |
| 16. | FLAGPOLE |
| 17. | ALUMINUM MULLIONS APPLIED TO WALL. |
| 18. | STUCCO CONTROL JOINT. |

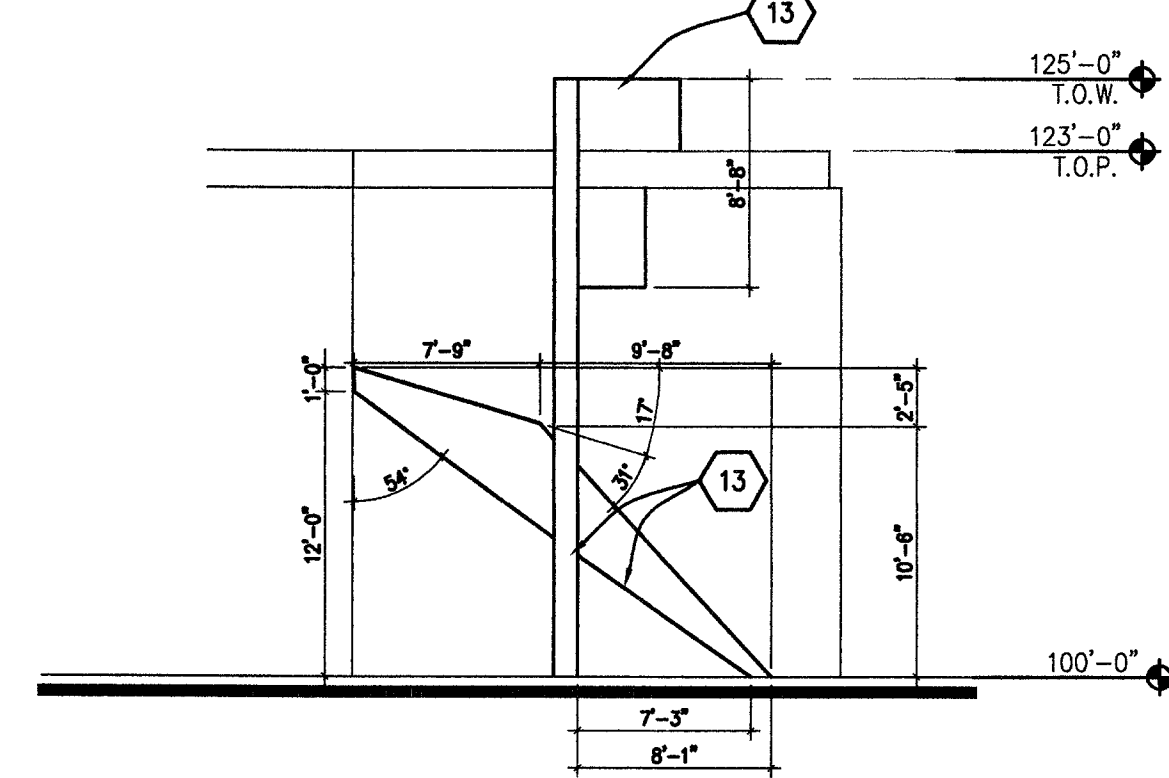

5 EXTERIOR ELEVATION
SCALE: 1/8" = 1'-0"

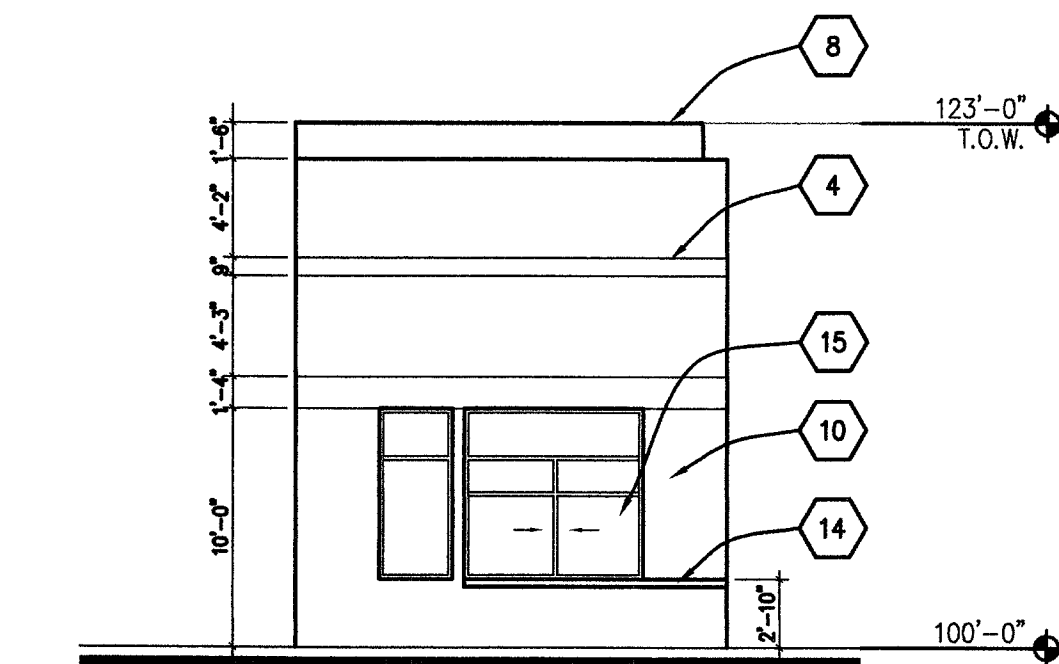

6 EXTERIOR ELEVATION
SCALE: 1/8" = 1'-0"

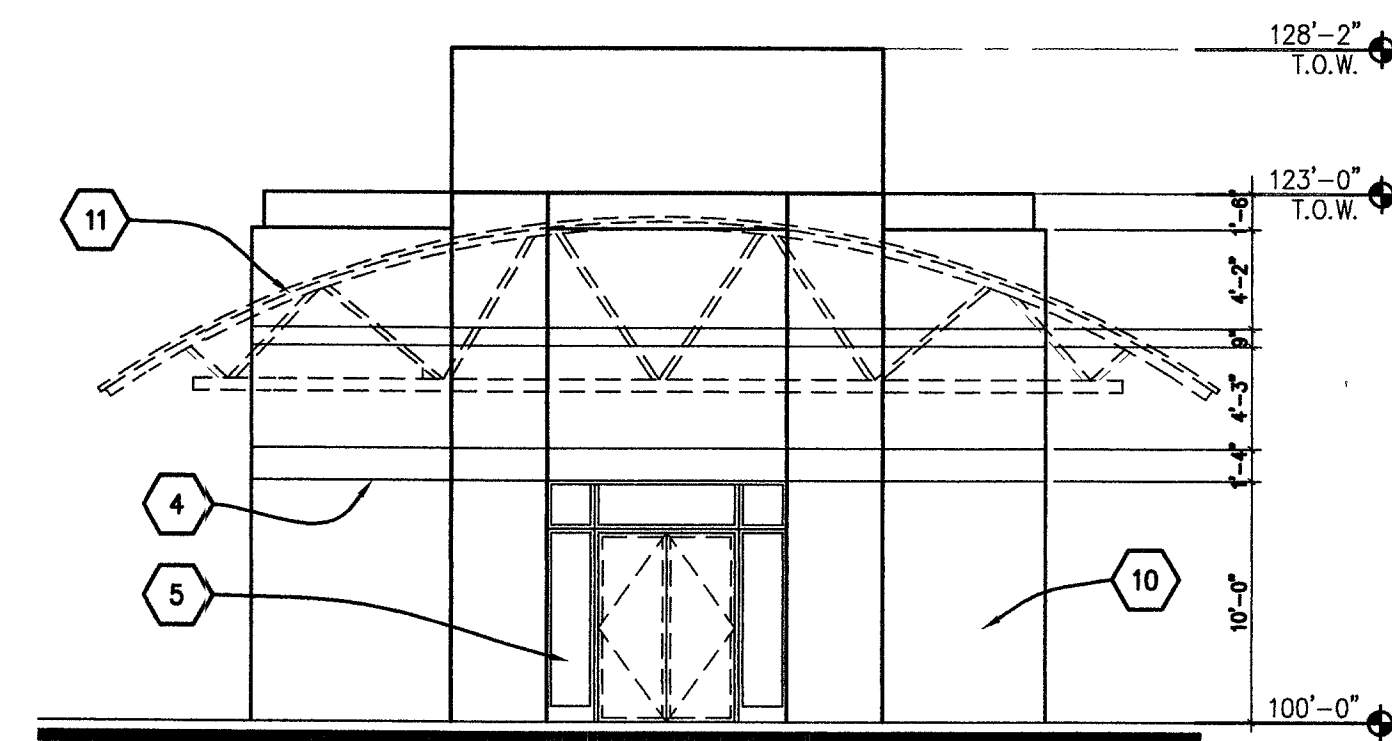

7 EXTERIOR ELEVATION
SCALE: 1/8" = 1'-0"



REVISIONS	DATE	DESCRIPTION

CDA
CREATIVE DESIGN ARCHITECTURE
ARCHITECTURE PLANNING CONSULTING
2229 Maple Rose Dr. Las Vegas, NV 89134 Tel. (702) 256 6663

WASHINGTON BUFFALO PARK - PHASE 1A
WASHINGTON & BUFFALO, LAS VEGAS, NV
EXTERIOR ELEVATIONS

OWNER: CITY OF LAS VEGAS
DEPARTMENT OF PUBLIC WORKS
ARCHITECTURAL SERVICES

400 EAST STEWART AVENUE
LAS VEGAS, NEVADA 89101
PHONE: (702) 229-6535
FAX: (702) 382-3232
(TDD) (702) 386-5108

PA-5.1