



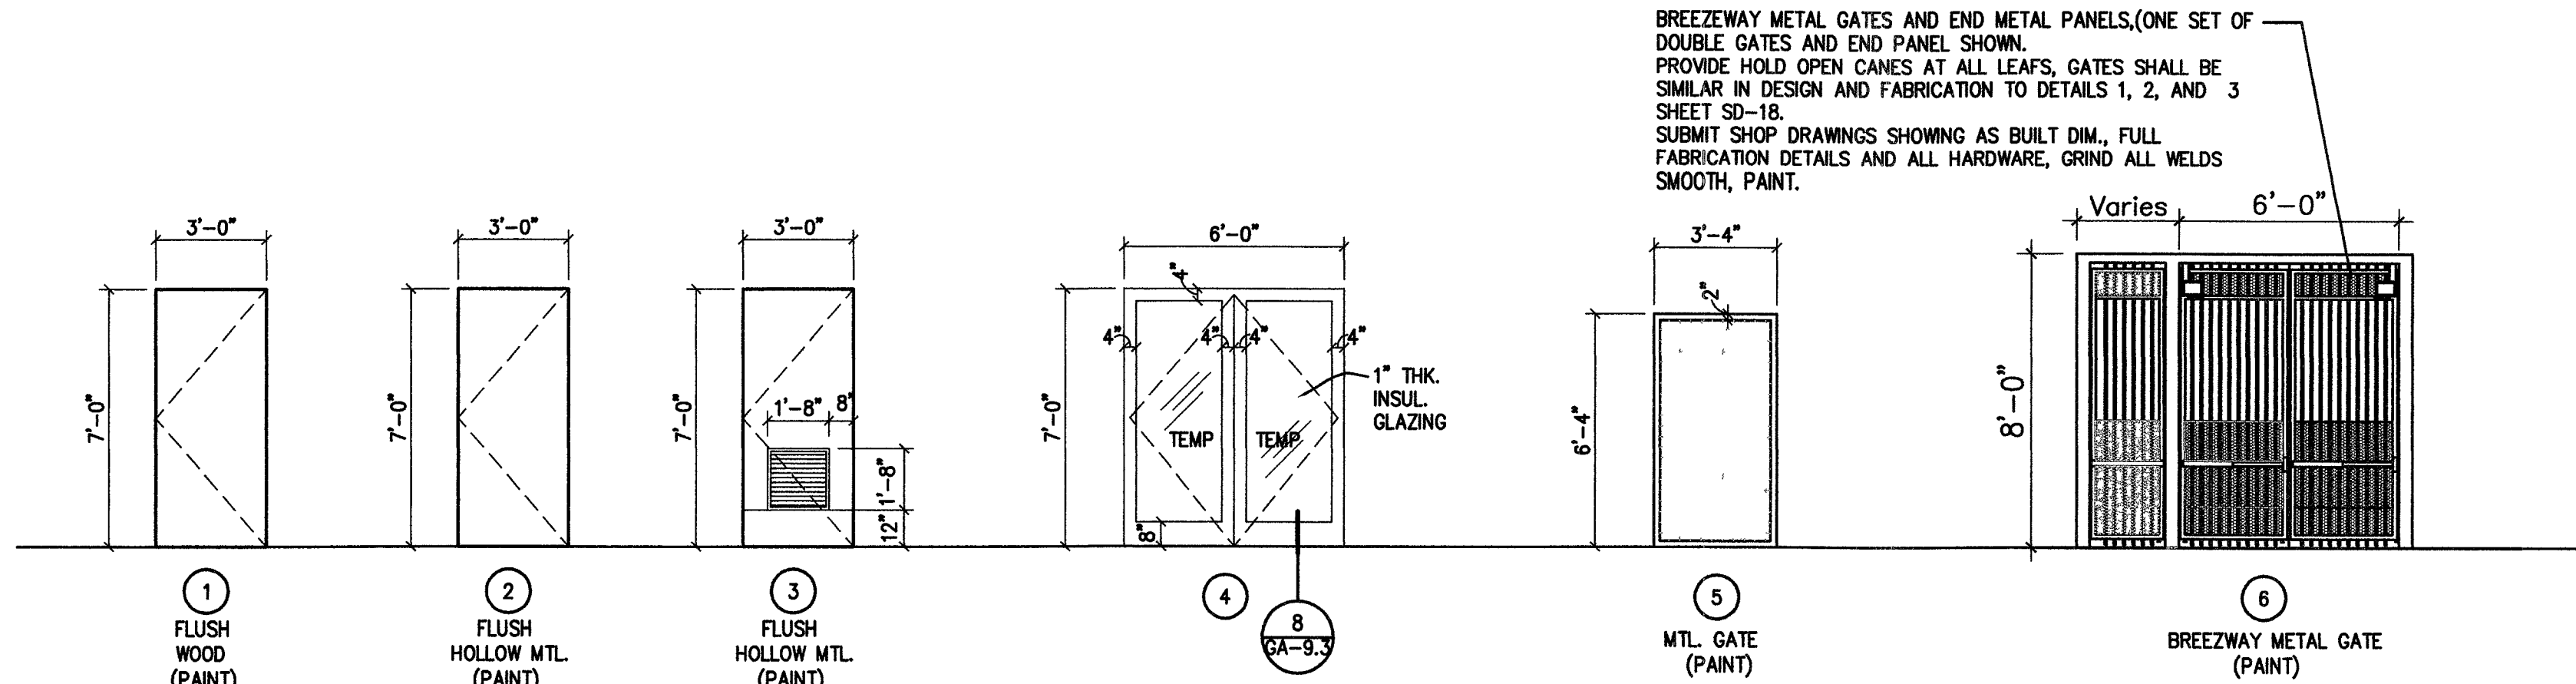

DOOR TYPES

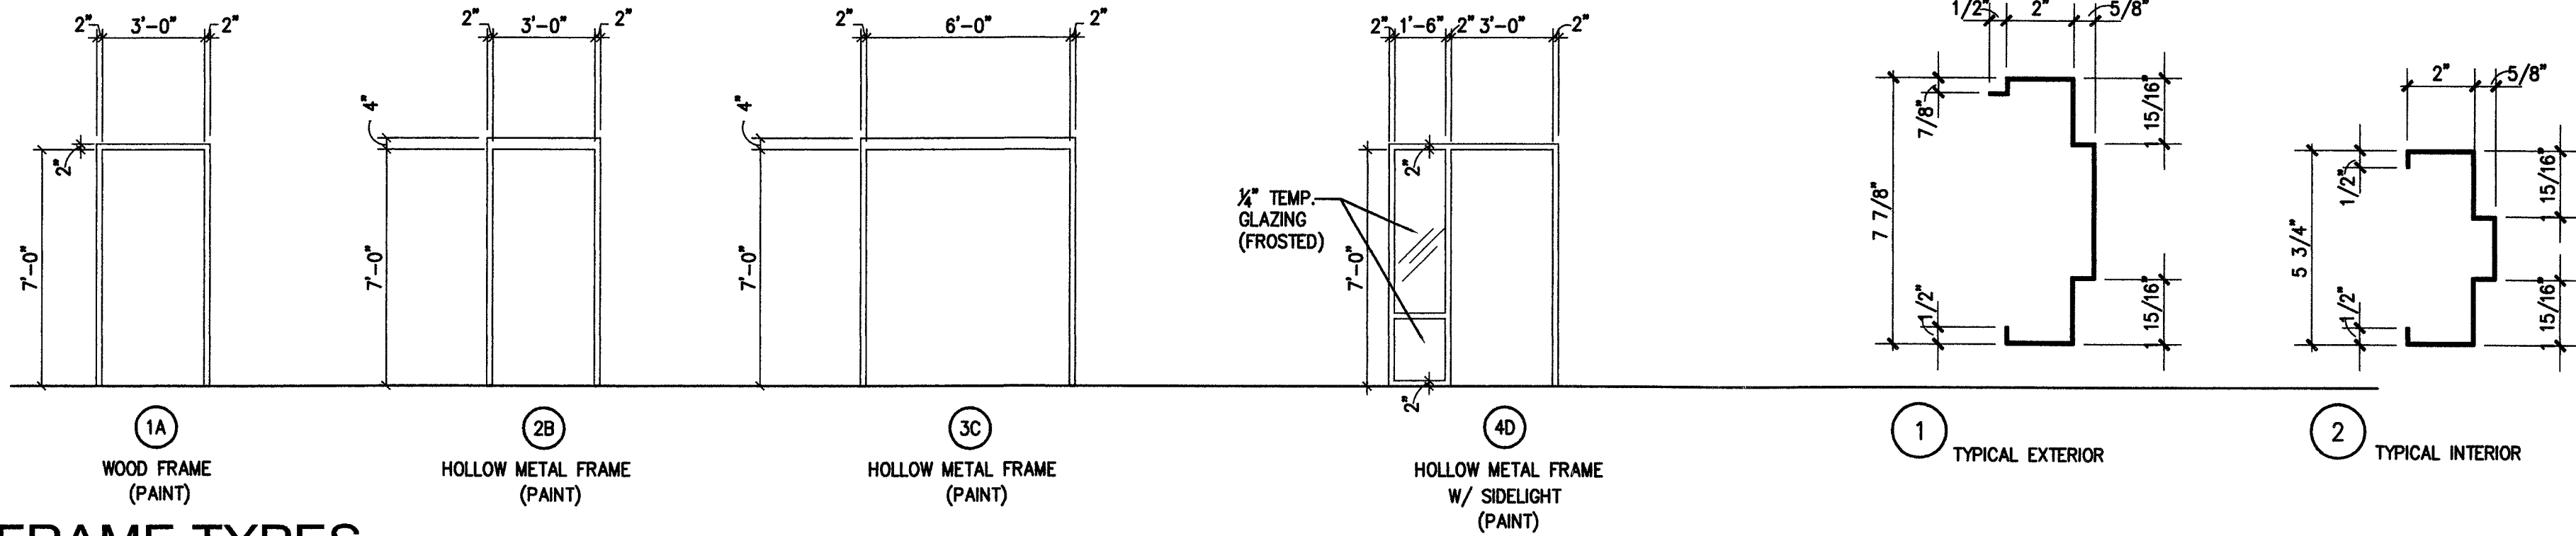


FRAME TYPES

DOOR NOTES


- STOREFRONT DOORS TO BE ALUMINUM W/ TEMP. GLASS
- ALL WOOD DOORS TO BE PAINT GRADE - TYPICAL (UNLESS NOTED OTHERWISE).
- PROVIDE SAFETY (TEMPERED) GLAZING AT ALL HAZARDOUS LOCATIONS AS SPEC. BY U.B.C.
- COORDINATE ALL DOORS, TYPE AND FINISH ETC., WITH ARCHITECT, SUBMIT SHOP DWGS. PER SPECS.
- COORDINATE ALL DOOR HARDWARE TYPE AND FINISH WITH ARCHITECT. SUBMIT SHOP DWGS. PER SPECS.
- COORDINATE ALL DOOR OPENING SIZES WITH MANUFACTURER, FIELD VERIFY ALL DIMENSIONS.
- ALL GLAZING WILL BE 1" CLEAR INSULATED LOW E GLASS, TYPICAL.
- SUBMIT SHOP DRAWINGS, PRODUCT DATA, AND CERTIFICATIONS AS REQUIRED PRIOR TO FABRICATION. REF: SPECS.
- SUBMIT SAMPLES OF GLASS & FRAME PRIOR TO CONSTRUCTION.
- REFER TO SPECIFICATIONS FOR HARDWARE SCHEDULE
- ALL EXTERIOR METAL DOORS TO BE INSULATED.
- AT EXTERIOR DOORS THRU C.M.U./STUCCO WALL, SOLID GROUT HOLLOW METAL FRAME AND PROVIDE 3 JAMB ANCHORS PER JAMB, FLUSH DOOR FRAME WITH STUCCO FINISH.
- FOR INTERIOR DOOR/ROOM SIGNAGE SEE SPECIFICATIONS

DOOR SCHEDULE														*	FIRE RATING	HWD'R	REMARKS
		DOOR							FRAME								
DOOR NO.	ROOM NO.	SIZE			TYPE	MAT'L	GLASS	FINISH	TYPE	MAT'L	* HEAD	* JAMB	FINISH				
		W	H	T										THRES.			
100	100	PAIR 3'-0"	8'-0"	6	-	MTL	-	-	-	MTL	-	-	-	-		1	
100A	100	PAIR 3'-0"	8'-0"	6	-	MTL	-	-	-	MTL	-	-	-	-		1	
100B	100	PAIR 3'-0"	8'-0"	6	-	MTL	-	-	-	MTL	-	-	-	-		1	
101	101	PAIR 3'-0"	7'-0"	1-3/4"	4	ALUM.	TEMP.	-	-	ALUM.	-	-	-	-		2	
101A	101	PAIR 3'-0"	7'-0"	1-3/4"	4	ALUM.	TEMP.	-	-	ALUM.	-	-	-	-		2	
101B	101	3'-0"	7'-0"	1-3/4"	1	WOOD		PT	-	HM			PT	-		13	
102	102	3'-0"	7'-0"		1	WOOD		PT	-	HM	-	-	PT	-		14	
102A	102	3'-0"	7'-0"	1-3/4"	1	WOOD	-	PT	-	HM	-	-	PT	-	20 MIN.	9	
103	103	3'-0"	7'-0"	1-3/4"	1	WOOD		PT	-	HM			PT	-		15	
104	104	3'-0"	7'-0"	1-3/4"	2	HM	-	PT	-	HM	-	-	PT	-		16	
105	105	3'-0"	7'-0"	1-3/4"	1	WOOD		PT	-	HM	-	-	PT	-		19	
106	106	3'-0"	7'-0"		1	WOOD	-	PT	-	HM	-	-	PT	-		17	
107	107	3'-0"	7'-0"		1	WOOD	-	PT	-	HM	-	-	PT	-		17	
108	108	3'-0"	7'-0"		1	WOOD	-	PT	-	HM	-	-	PT	-		18	
108A	108	3'-0"	7'-0"		1	WOOD	-	PT	-	HM	-	-	PT	-		18	
109	109	3'-0"	7'-0"		1	WOOD	-	PT	-	HM	-	-	PT	-		17	
110	110	3'-0"	7'-0"		1	WOOD	-	PT	-	HM	-	-	PT	-		17	
111	111	3'-0"	7'-0"	1-3/4"	3	HM	-	PT	-	HM	-	-	PT	-		4	
112	112	3'-0"	7'-0"	1-3/4"	2	HM	-	PT	-	HM	-	-	PT	-	20 MIN.	10	
115	115	3'-0"	7'-0"	1-3/4"	2	HM	-	PT	-	HM	-	-	PT	-	20 MIN.	10	
118	118	3'-0"	7'-0"		1	WOOD	-	PT	-	HM	-	-	PT	-	20 MIN.	11	
119	119	8'-0"	7'-0"	1-3/4"		ALUM.	TEMP.	PT	-	ALUM.	-	-	PT	-		8	
120	120	PAIR 3'-0"	7'-0"	1-3/4"	3	HM	-	PT	-	HM	-	-	PT	-		3	
121	121	3'-0"	7'-0"	1-3/4"	3	HM	-	PT	-	HM	-	-	PT	-	20 MIN.	6	
122	122	3'-0"	7'-0"	1-3/4"	3	HM	-	PT	-	HM	-	-	PT	-		4	
123	123	3'-0"	7'-0"		1	WOOD	-	PT	-	HM	-	-	PT	-		18	
124	124	3'-0"	7'-0"	1-3/4"	1	WOOD		PT	-	HM			PT	-	20 MIN.	12	
124A	124	3'-0"	7'-0"	1-3/4"	3	HM	-	PT	-	HM	-	-	PT	-	20 MIN.	9	
124B	124	3'-0"	7'-0"	1-3/4"	3	HM	-	PT	-	HM	-	-	PT	-	20 MIN.	7	
125	125	3'-0"	7'-0"	1-3/4"	2	HM	-	PT	-	HM	-	-	PT	-		17	
127	127	4'-0"	6'-4"	-	5	MTL	-	PT	-	MTL	-	-	PT	-		5	HVAC YARD GATE

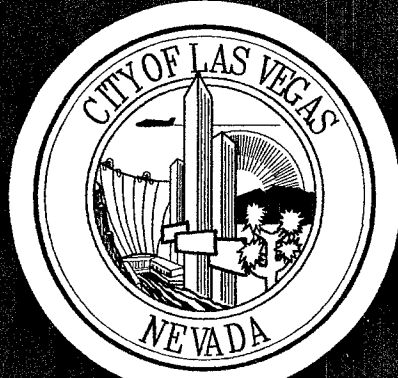

REVISIONS

CONSULTANT

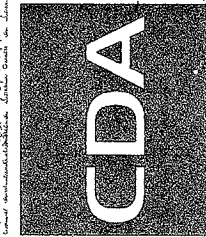

CREATIVE DESIGN ARCHITECTURE
ARCHITECTURE PLANNING CONSULTING
2229 Maple Rose Dr. Las Vegas, NV 89134 Tel. (702) 256 6663

WASHINGTON BUFFALO PARK - PHASE 1A
WASHINGTON & BUFFALO, LAS VEGAS, NV

DOOR SCHEDULE & NOTES

OWNER: CITY OF LAS VEGAS
DEPARTMENT OF PUBLIC WORKS
ARCHITECTURAL SERVICES

400 EAST STEWART AVENUE
LAS VEGAS, NEVADA 89101
PHONE: (702) 229-5535
FAX: (702) 382-3232
TDD: (702) 386-9108

DRAWN

FILE

DATE

SCALE

BID NO

OLY DWG NO

ENT NO

PA-6.0