
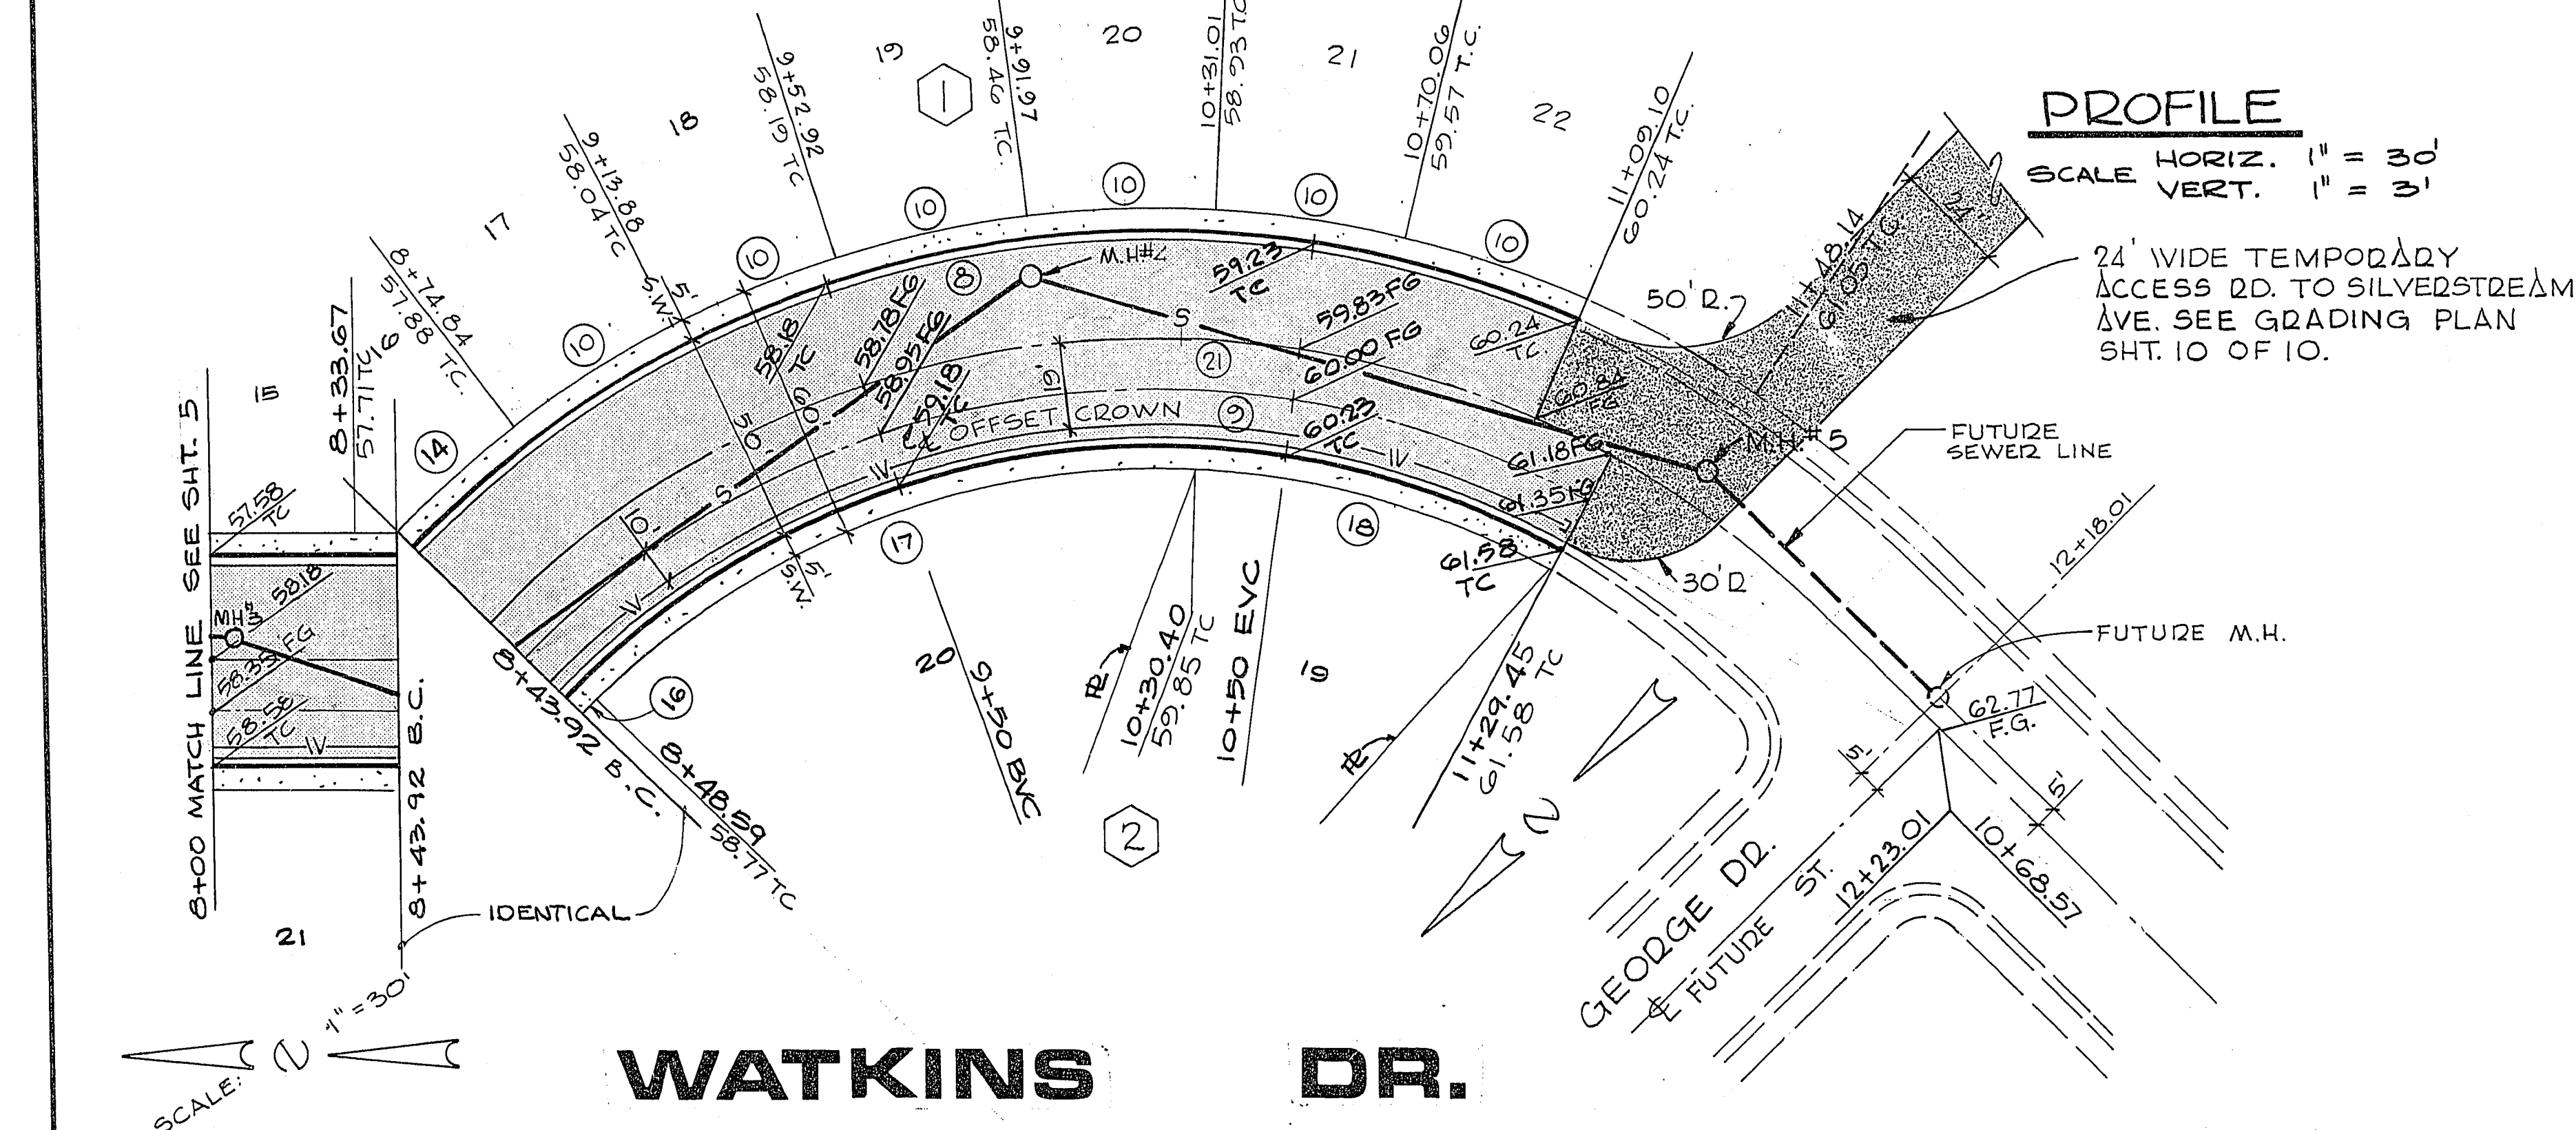


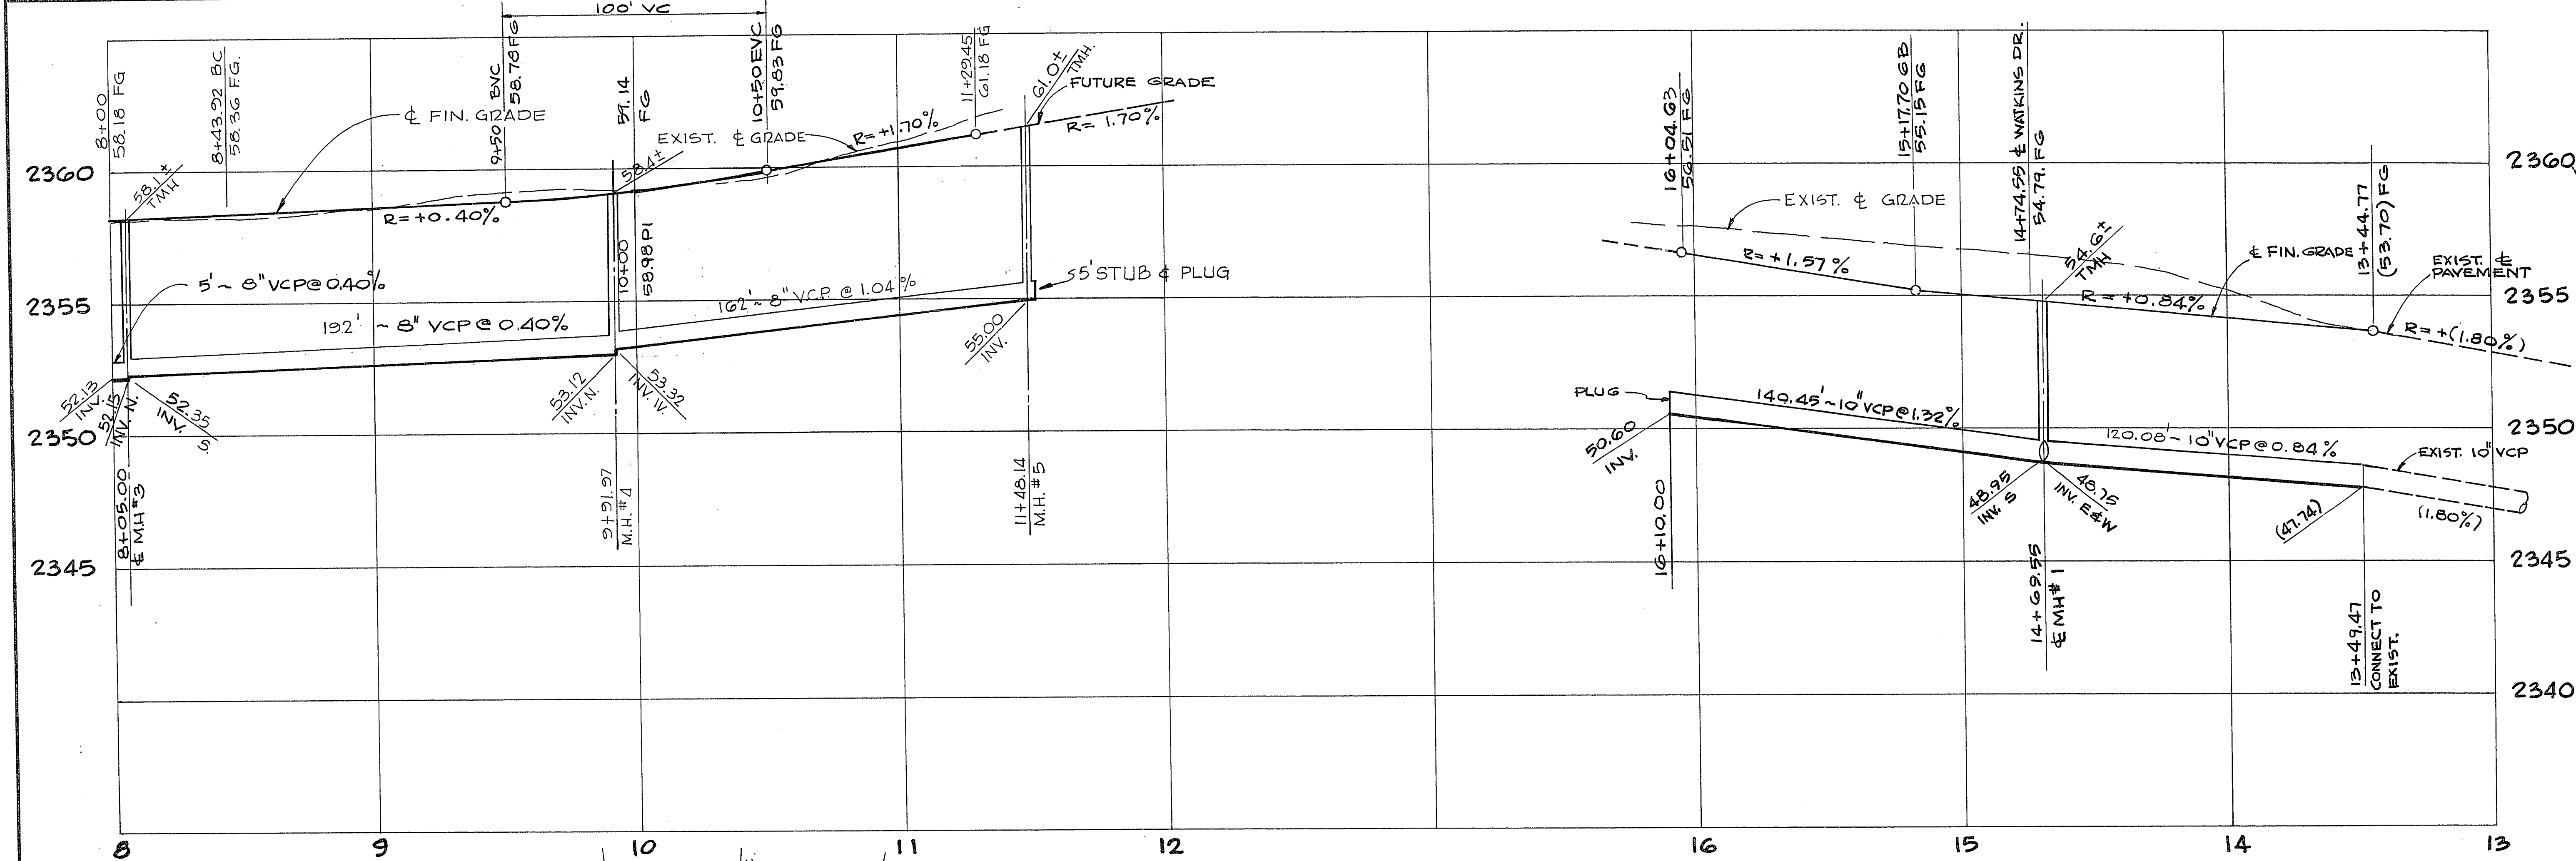

WATKINS DR.

SCALE: 1" = 30'

8+00 MATCH LINE SEE SHT. 5

IDENTICAL

10+30.40 B.C.

10+50 EVC

11+29.45 T.C.

12+18.01 T.C.

12+18.01

13+00

PROFILE

SCALE HORIZ. 1" = 30'


VERT. 1" = 3'

24' WIDE TEMPORARY ACCESS RD. TO SILVERSTREAM AVE. SEE GRADING PLAN SHT. 10 OF 10.

FUTURE SEWER LINE

FUTURE M.H.

NO.	Δ	B.C.R.	L	T
8	70° 10' 36"	241.51	295.81	169.66
9	75° 33' 35"	191.51	252.56	148.44
10	10° 12' 57"	241.51	43.55	21.84
14	08° 10' 54"	241.51	34.49	17.27
16	01° 14' 11"	191.51	4.13	2.07
17	48° 06' 45"	191.51	160.82	85.49
18	26° 12' 39"	191.51	87.61	44.58
21	75° 33' 35"	216.51	285.53	167.82

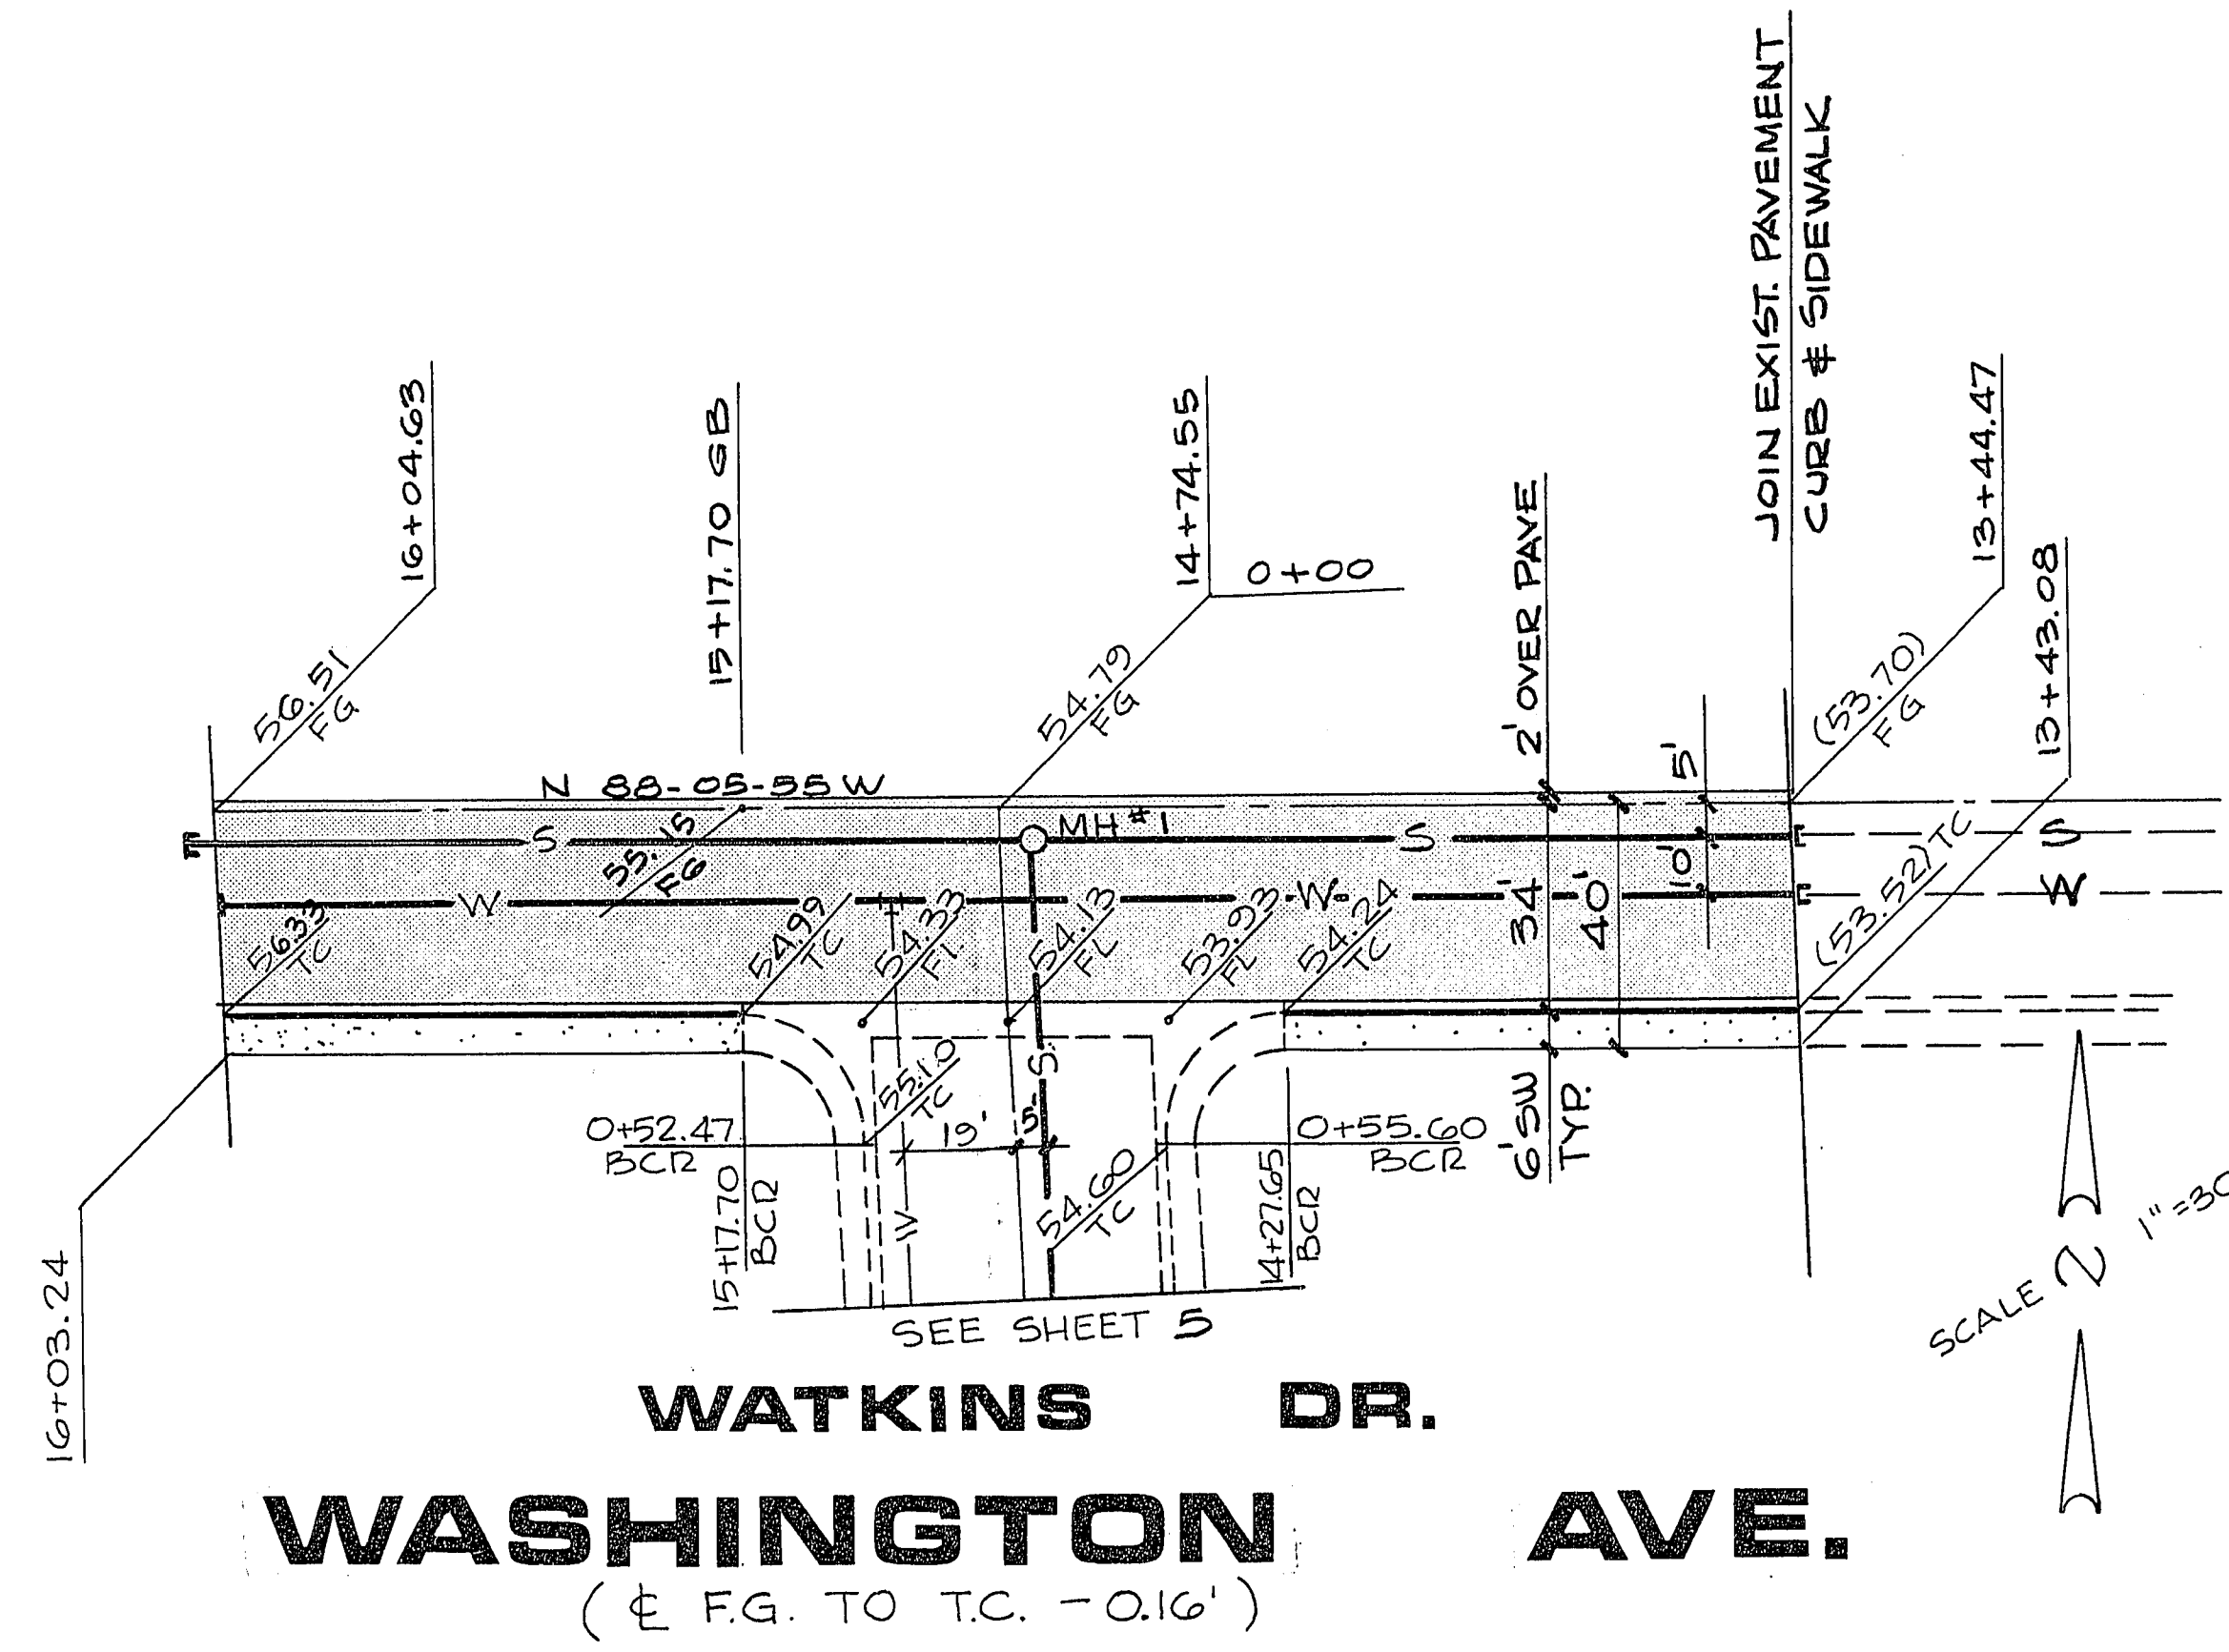

WATKINS DR.

WASHINGTON AVE.

(E.F.G. TO T.C. - 0.16')

APPROVALS

CITY ENGINEER *[Signature]*

DATE 9/29/75

FIELD ENGINEER *[Signature]*

DATE 9/25/75

SANITATION SUPERINTENDENT *[Signature]*

DATE 9-23-75

DATE 9/29/75

WATKINS DEVELOPMENT CO. WATKINS MANOR NO. 1 STREET IMPROVEMENTS WATKINS DR. & WASHINGTON AVE.	WALLACE - MONTGOMERY, A JOINT VENTURE G. C. WALLACE, Consulting Engineer MONTGOMERY ENGINEERS OF NEVADA 735-5709 LAS VEGAS, NEVADA
RECOMMENDED BY <i>[Signature]</i> DATE 9/29/75 DATE 9/29/75	
SHEET 6 OF 10 SHEETS	

5522.0310

107 9.3277.1