


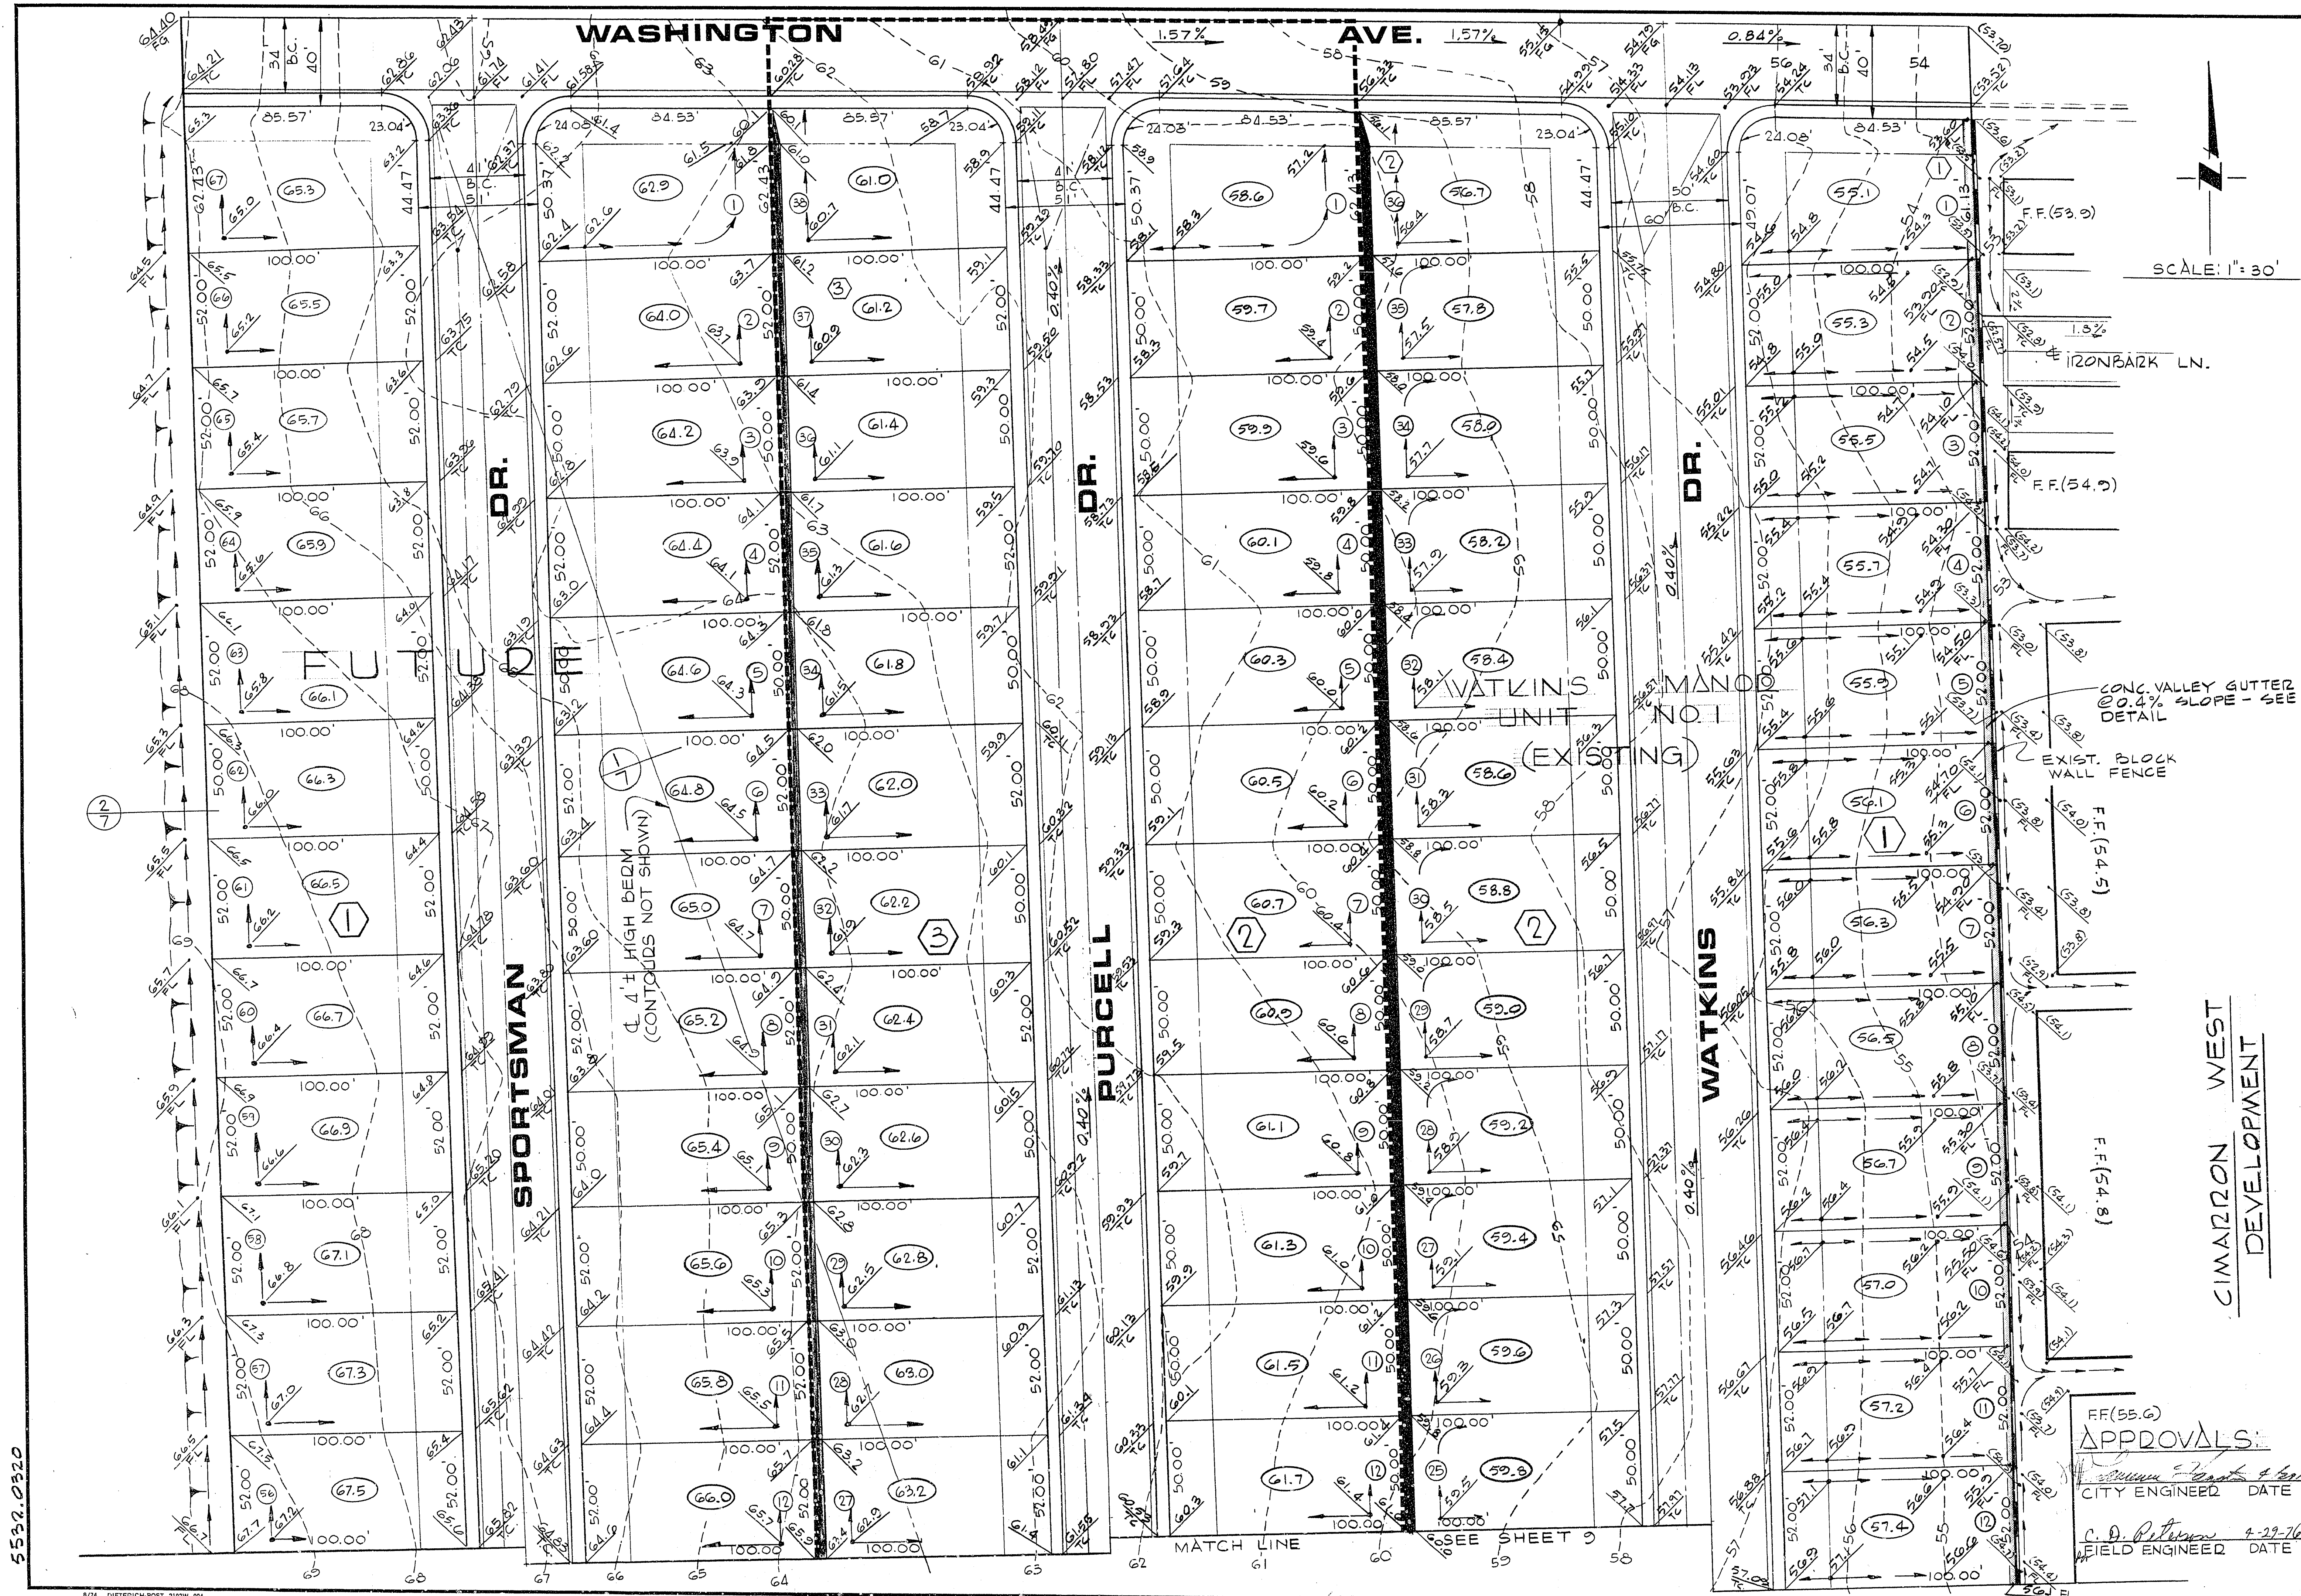

SCALE: 1" = 30'

— CONC. VALLEY GUTTER
@ 0.4% SLOPE - SEE
DETAIL

ST. BLOCK
L FENCE

F.F. (54.5)

F.F.(54.8)

FF(55.6)
APPROVALS:

CITY ENGINEER DATE

C. D. Peterson 4-29-70
FIELD ENGINEER DATE

CIMARRON WEST DEVELOPMENT

WALLACE - MONTGOMERY, A JOINT VENTURE
G. C. WALLACE, Consulting Engineer
732-3330
MONTGOMERY ENGINEERS OF NEVADA
735-7198

WATKINS DEVELOPMENT CO.
WATKINS MANOR NO. 2.
GRADING PLAN II

SHEET

OF 9 SHEETS

4-3277-2

5532.0320

8/74 DIETERICH-POST 2102W .00

2-9-76 107 4-3277-2