
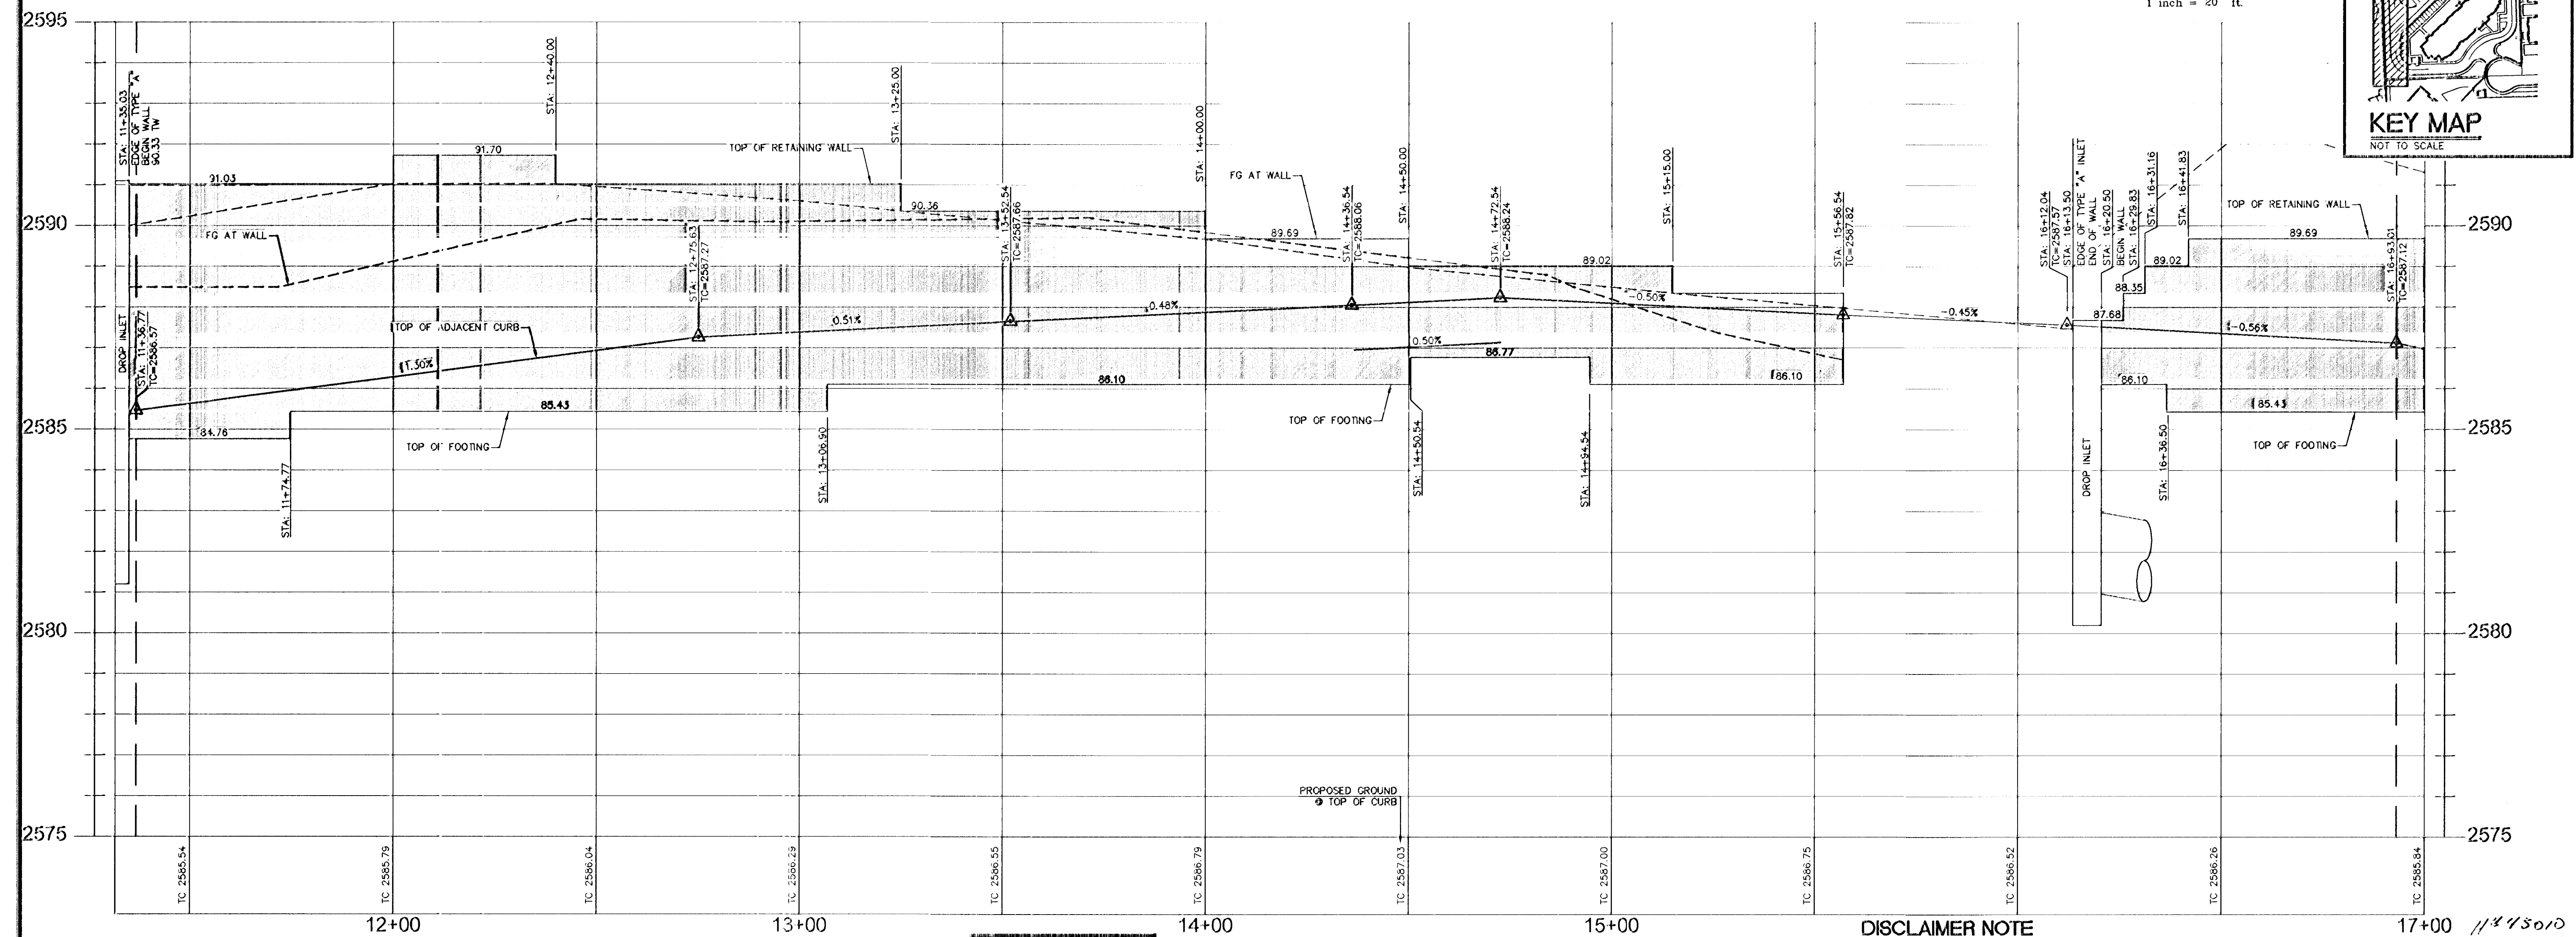
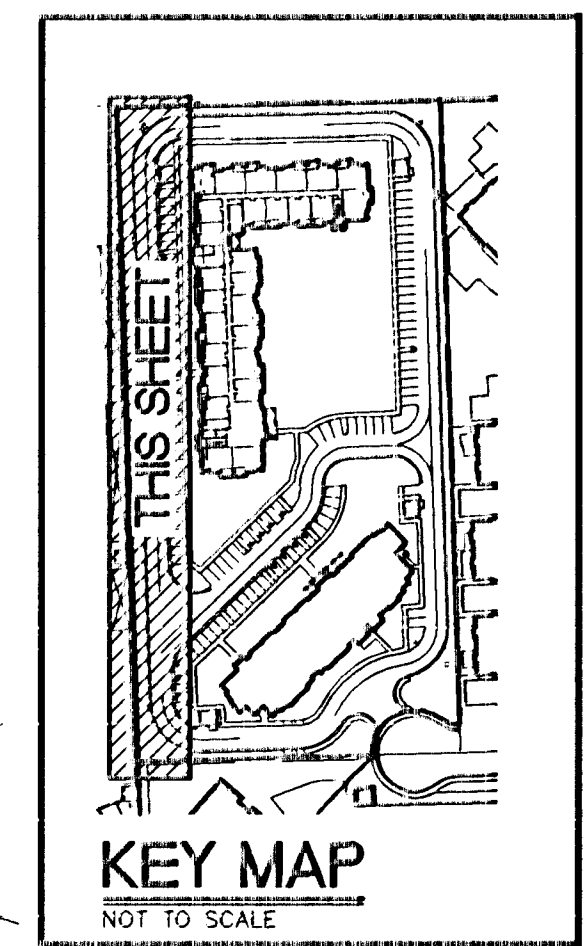
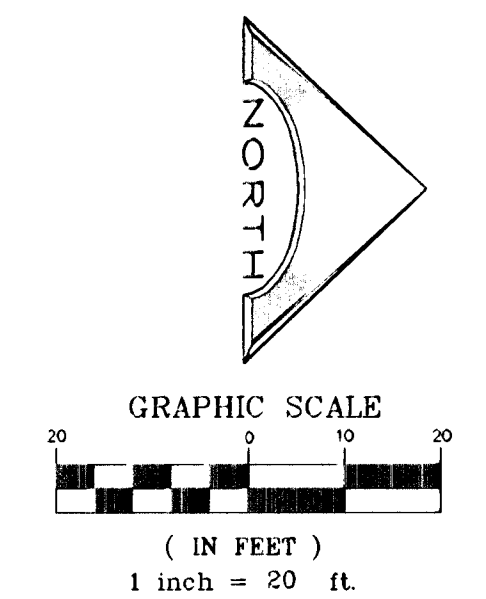


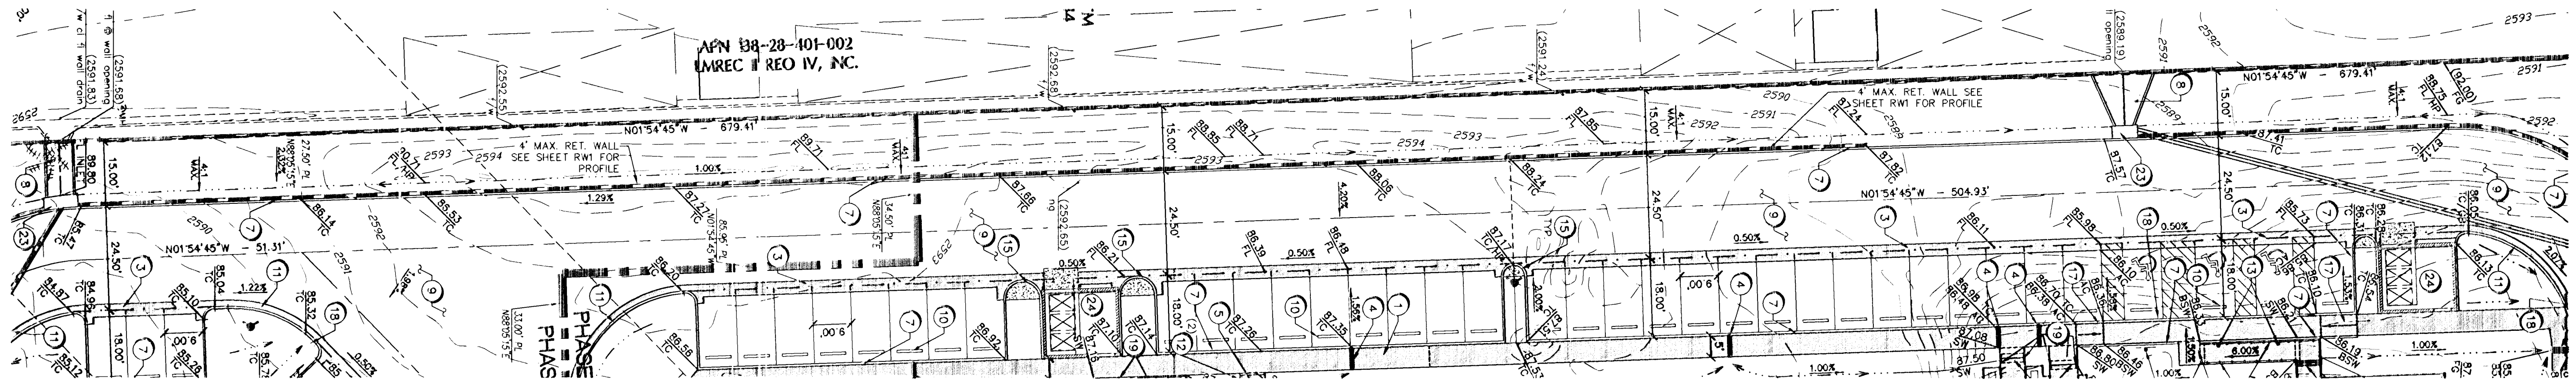

PROFILE SCALES
HORIZ. = 1"=20'
VERT. = 1"=2'

BASIS OF BEARING
NORTH 88°31'18" EAST, BEING THE BEARING OF THE SOUTH LINE OF THE NORTHWEST QUARTER (NW 1/4) OF THE SOUTHEAST QUARTER (SE 1/4) OF THE SOUTHWEST QUARTER (SW 1/4) OF SECTION 28, TOWNSHIP 20 SOUTH, RANGE 60 EAST, M.D.M. AS SHOWN ON A MAP ON FILE IN THE CLARK COUNTY, NEVADA RECORDER'S OFFICE AS FILE 109, PAGE 2 OF PARCEL MAPS.

BENCHMARK
FOUND RIVET AND PLATE IN THE TOP OF CURB AT THE NW CORNER OF WESTCLIFF AND CIMARRON
#009 OLVOO 2854
777.844 (n) 2551.38 (ft)

DISCLAIMER NOTE

UTILITY LOCATIONS SHOWN HEREON ARE APPROXIMATE ONLY. IT SHALL BE THE CONTRACTOR'S RESPONSIBILITY TO DETERMINE THE EXACT HORIZONTAL AND VERTICAL LOCATION OF ALL EXISTING UNDERGROUND AND OVERHEAD UTILITIES PRIOR TO COMMENCING CONSTRUCTION. NO REPRESENTATION IS MADE THAT ALL EXISTING UTILITIES ARE SHOWN HEREON. THE ENGINEER ASSUMES NO RESPONSIBILITY FOR UTILITIES NOT SHOWN OR UTILITIES NOT SHOWN IN THEIR PROPER LOCATION.

Call before you Dig
Avoid cutting underground utility lines. It's costly.
811
1-800-227-2600
CLARK COUNTY TRAFFIC OPERATIONS
1-702-455-7544

Avoid overhead power line contact
CALL BEFORE YOU DO OVERHEAD
1-702-227-2929
NEVADA POWER ENVIRONMENT AND SAFETY SERVICES DEPARTMENT

CALL BEFORE YOU DO UNDERGROUND
before you Undergound
1-702-455-7511
CLARK COUNTY TRAFFIC OPERATIONS
1-702-452-5300
LAS VEGAS AREA COMPUTERIZED TRAFFIC SYSTEM

DRAWN BY: MAY '12		DESIGNED BY: MAY '12		CHECKED BY: MAY '12		PROJECT NO: 11-20		SCALE: 1"=20'		SHEET 16 OF 20 SHEETS		CLV DRAWING NO. 101V5282-2	
RETAINING WALL PLAN AND PROFILE 1		WESTCLIFF PINES 2		ROLAND WILEY ROAD AND SILVER SKY DRIVE		CITY OF LAS VEGAS		NEVADA		SHEET 16 OF 20 SHEETS		CLV DRAWING NO. 101V5282-2	
NEVADA HAND. 255 EAST WILSON SPRINGS ROAD SUITE 101 LAS VEGAS, NV 89119 TEL (702) 738-3345 CONTACT: ROBERT REBELEMAN		L.R. NELSON CONSULTING ENGINEERS, INC. 6045 West Russell Road Suite 200 Las Vegas, NV 89118 TEL (702) 738-7275 FAX (702) 451-2206 FAX		STRUCTURAL CIVIL PLANNING SURVEY		APPROVED BY: MAY '12		REVISED BY: MAY '12		REVISED BY: MAY '12		REVISED BY: MAY '12	