
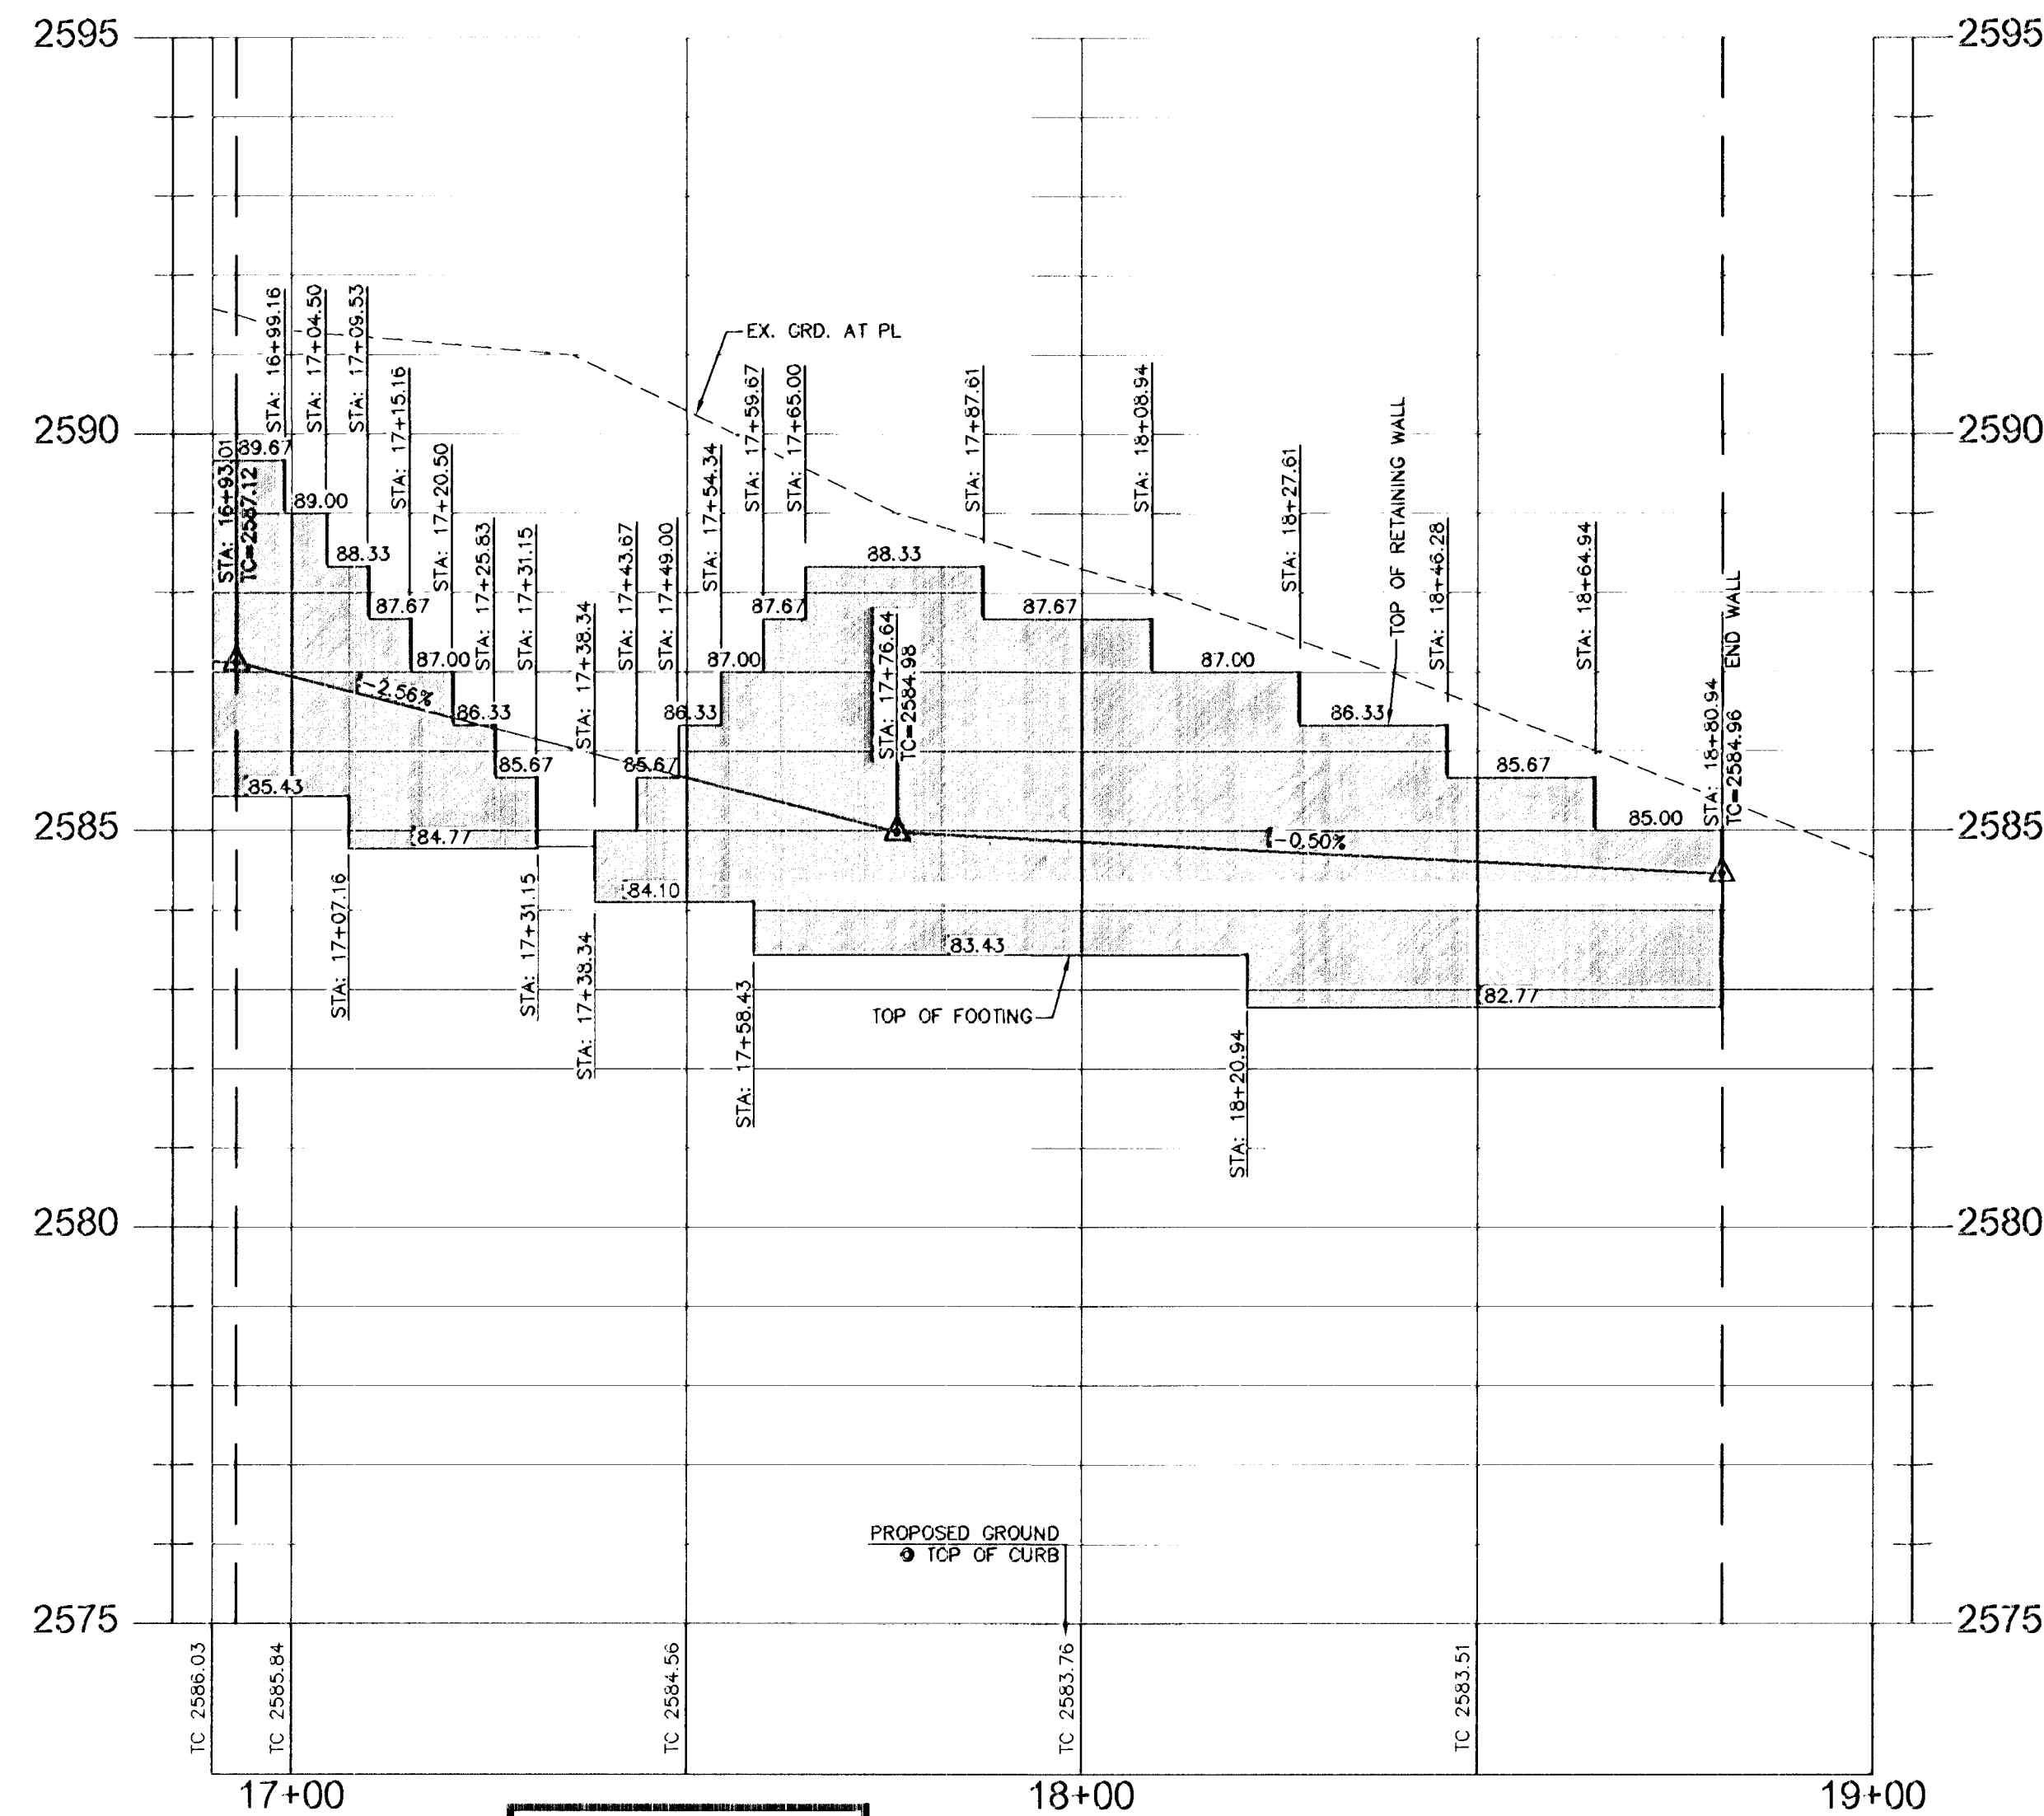
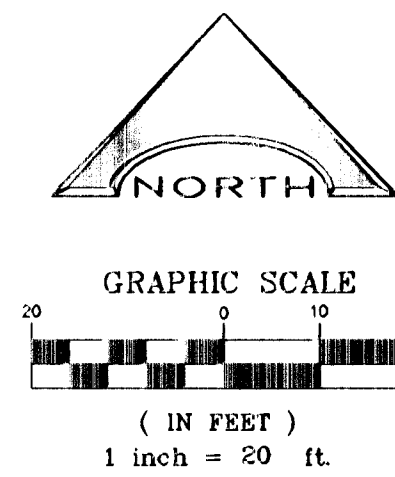
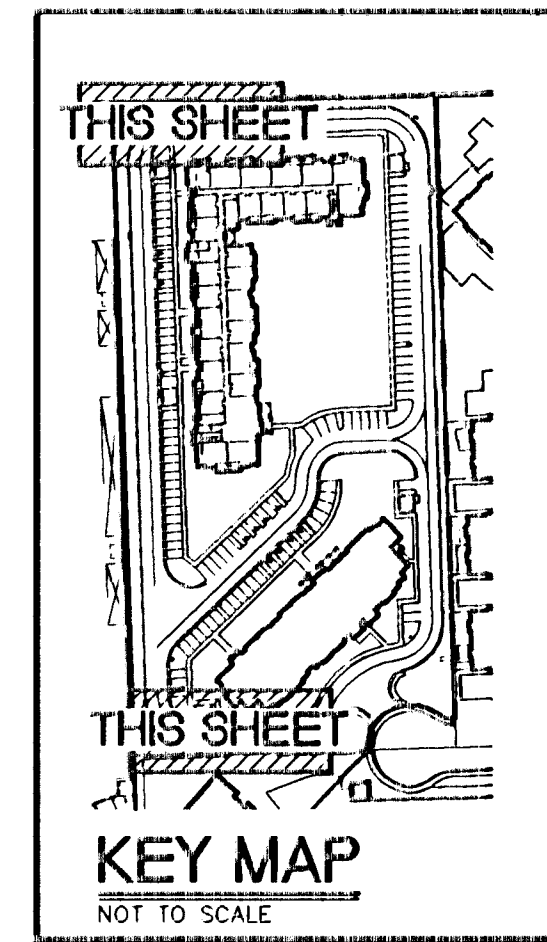


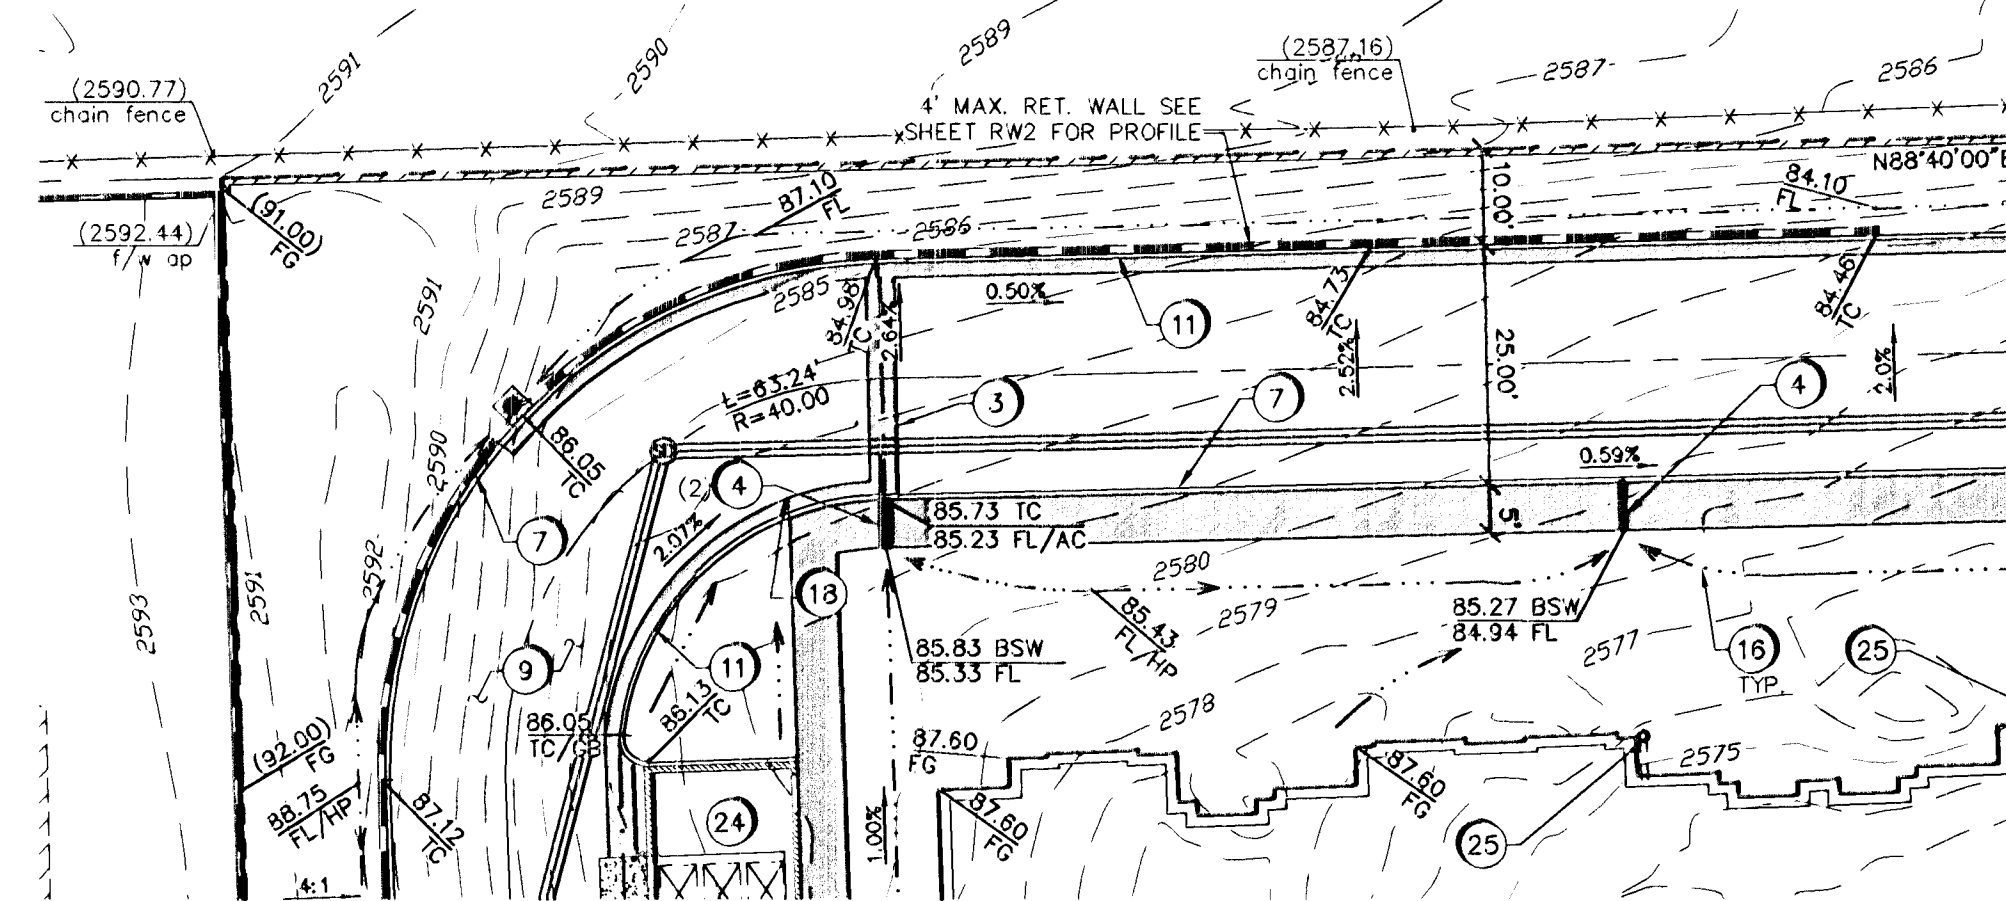

PROFILE SCALES
HORIZ. = 1"=20'
VERT. = 1"=2'

BENCHMARK

FOUND RIVET AND PLATE IN THE TOP
CORNER OF WESTCLIFF AND CIMARRON

#909 OLVOO 28S4
777.844 (m) 2551.38 (ft)

Call before you Dig
Avoid cutting underground
utility lines. It's costly.

Call
811
OR
1-800-227-2600
AND
CLARK COUNTY TRAFFIC OPERATIONS
1-707-455-7544

Avoid overhead power line contact

CALL-BEFORE
YOU-DO
OVERHEAD

1-702-227-2929

AVOID HITTING UNDERGROUND
TRAFFIC SIGNAL SYSTEMS AND
STREET LIGHT SYSTEM COORDINATES
IT'S COSTLY


CALL BEFORE
YOU DO
UNDERGROUND



Call
Underground

1-702-455-7511
CLARK COUNTY TRAFFIC OPERATIONS
AND
1-702-432-5300
LAS VEGAS AREA COMBINED TRAFFIC SYSTEM

DRAWN BY: _____ TP _____	MSV '12	SHEET	RETAINING WALL PLAN and PROFILE 2	NEVADA LAND. 12710 WINDY HOLLOW SUITE 101 LAS VEGAS, NEVADA 89143-1023 TEL (702) 738-3345 CONTACT: ROBERT FIEBEMAN	REV NO REVISION DESCRIPTION APPD BY/DATE APPD
DESIGNED BY: _____ TP _____	MSV '12				
CHECKED BY: _____ RT _____	MSV '12	TITLE WESTCLIFF PINES 2 ROLAND WILEY ROAD and SILVER SKY DRIVE WESTCLIFF, NEVADA	L.R. NELSON CONSULTING ENGINEERS, INC. 6765 West Russell Road Suite 200 Las Vegas, Nevada 89118 (702) 486-7310 (702) 481-2298 FAX	• STRUCTURAL • CIVIL • PLANNING • GEOTECHNICAL	
PROJECT NO: 818-021-113 SCALE: 1"= 20'					

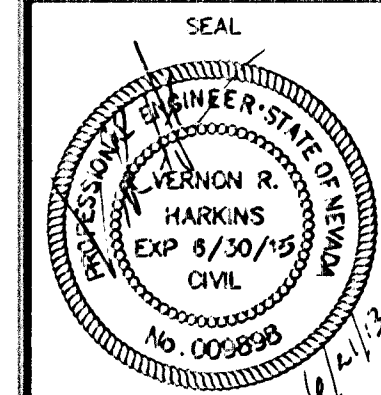

SHEET
RW2
17 OF 20 SHEETS
CLV DRAWING NO.

107V5262-