


PROFILE SCALES
HORIZ. = 1"=20'
VERT. = 1"=2'

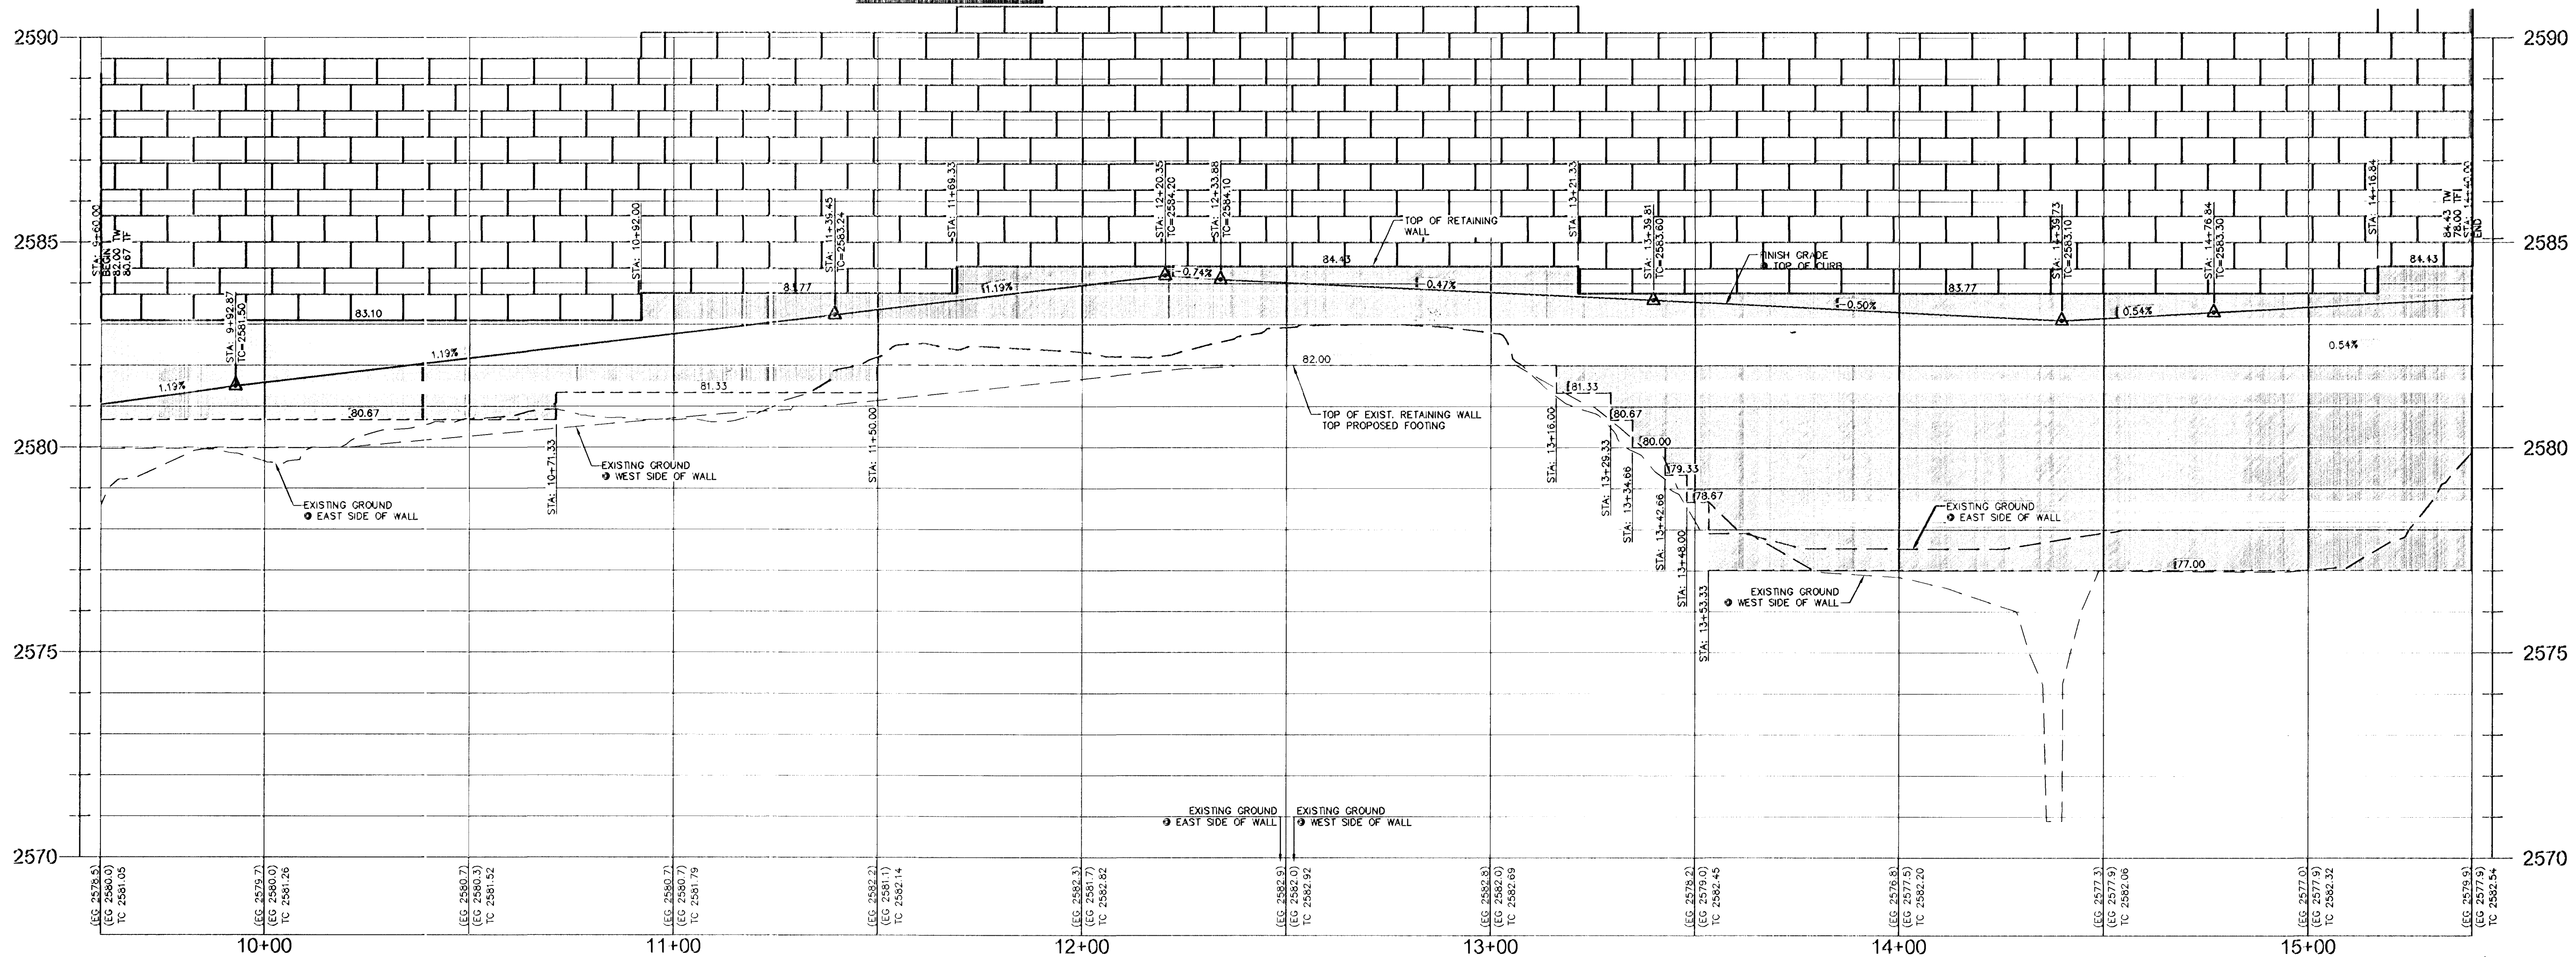

BASIS OF BEARING:
NORTH 88°31'18" EAST, BEING THE BEARING OF THE SOUTH LINE OF THE NORTHWEST QUARTER (NW 1/4) OF THE SOUTHEAST QUARTER (SE 1/4) OF THE SOUTHWEST QUARTER (SW 1/4) OF SECTION 28, TOWNSHIP 20 SOUTH, RANGE 60 EAST, M.D.M., AS SHOWN ON A MAP ON FILE IN THE CLARK COUNTY, NEVADA RECORDER'S OFFICE AS FILE 109, PAGE 2 OF PARCEL MAPS.

BENCHMARK
FOUND RIVET AND PLATE IN THE TOP OF CURB AT THE NW CORNER OF WESTCLIFF PINES AND SILVER SKY DRIVE
#909 OLWOOD 2854
777.844 (m) 2551.98 (ft)

DISCLAIMER NOTE

UTILITY LOCATIONS SHOWN HEREON ARE APPROXIMATE ONLY. IT SHALL BE THE CONTRACTOR'S RESPONSIBILITY TO DETERMINE THE EXACT HORIZONTAL AND VERTICAL LOCATION OF ALL EXISTING UNDERGROUND AND OVERHEAD UTILITIES PRIOR TO COMMENCING CONSTRUCTION. NO REPRESENTATION IS MADE THAT ALL EXISTING UTILITIES ARE SHOWN HEREON. THE ENGINEER ASSUMES NO RESPONSIBILITY FOR UTILITIES NOT SHOWN OR UTILITIES NOT SHOWN IN THEIR PROPER LOCATION.

Call before you Dig
Avoid cutting underground utility lines. It's costly.
Call 811
OR
1-800-227-2600
AND
CLARK COUNTY TRAFFIC OPERATIONS
1-702-455-7544

Avoid overhead power line contact
CALL BEFORE YOU DO OVERHEAD
1-702-227-2929
NEVADA POWER ENVIRONMENT AND SAFETY SERVICES DEPARTMENT

Avoid hitting underground traffic signal systems and street light system conduits. It's costly. Call before you dig.
CALL BEFORE YOU DO UNDERGROUND
before you dig
1-702-455-7511
CLARK COUNTY TRAFFIC OPERATIONS
1-702-452-5300
LAS VEGAS AREA COMPUTERIZED TRAFFIC SIGNAL

DRAWN BY: MGV '12		DESIGNED BY: MGV '12		CHECKED BY: MGV '12		PROJECT NO: 818-021-113	
TITLE: RETAINING WALL PLAN and PROFILE 3		SHEET: 18 OF 20		SCALE: 1"= 20'		SHEET: RW3	
PROJECT: WESTCLIFF PINES 2		CITY OF LAS VEGAS		CITY OF LAS VEGAS		CITY OF LAS VEGAS	
NORTH 88°31'18" EAST, BEING THE BEARING OF THE SOUTH LINE OF THE NORTHWEST QUARTER (NW 1/4) OF THE SOUTHEAST QUARTER (SE 1/4) OF THE SOUTHWEST QUARTER (SW 1/4) OF SECTION 28, TOWNSHIP 20 SOUTH, RANGE 60 EAST, M.D.M., AS SHOWN ON A MAP ON FILE IN THE CLARK COUNTY, NEVADA RECORDER'S OFFICE AS FILE 109, PAGE 2 OF PARCEL MAPS.		BENCHMARK FOUND RIVET AND PLATE IN THE TOP OF CURB AT THE NW CORNER OF WESTCLIFF PINES AND SILVER SKY DRIVE #909 OLWOOD 2854 777.844 (m) 2551.98 (ft)		DISCLAIMER NOTE UTILITY LOCATIONS SHOWN HEREON ARE APPROXIMATE ONLY. IT SHALL BE THE CONTRACTOR'S RESPONSIBILITY TO DETERMINE THE EXACT HORIZONTAL AND VERTICAL LOCATION OF ALL EXISTING UNDERGROUND AND OVERHEAD UTILITIES PRIOR TO COMMENCING CONSTRUCTION. NO REPRESENTATION IS MADE THAT ALL EXISTING UTILITIES ARE SHOWN HEREON. THE ENGINEER ASSUMES NO RESPONSIBILITY FOR UTILITIES NOT SHOWN OR UTILITIES NOT SHOWN IN THEIR PROPER LOCATION.		Call before you Dig Avoid cutting underground utility lines. It's costly. Call 811 OR 1-800-227-2600 AND CLARK COUNTY TRAFFIC OPERATIONS 1-702-455-7544	
Call before you Dig Avoid cutting underground utility lines. It's costly. Call 811 OR 1-800-227-2600 AND CLARK COUNTY TRAFFIC OPERATIONS 1-702-455-7544		Avoid overhead power line contact CALL BEFORE YOU DO OVERHEAD 1-702-227-2929 NEVADA POWER ENVIRONMENT AND SAFETY SERVICES DEPARTMENT		Avoid hitting underground traffic signal systems and street light system conduits. It's costly. Call before you dig. CALL BEFORE YOU DO UNDERGROUND before you dig 1-702-455-7511 CLARK COUNTY TRAFFIC OPERATIONS 1-702-452-5300 LAS VEGAS AREA COMPUTERIZED TRAFFIC SIGNAL		SEAL CLARK COUNTY ENGINEER R. HARKINS EXP. 8/30/18 CIVIL 11/4/5010	
NEVADA HAND 285 EAST WARM SPRINGS ROAD, SUITE 101 LAS VEGAS, NEVADA 89119-4212 TEL: (702) 730-3345 CONTACT: ROBERT FELDMAN		L.R. NELSON CONSULTING ENGINEERS, INC. 6765 West Russell Road Suite 200 Las Vegas, Nevada 89118 (702) 481-2258 FAX		CLARK COUNTY TRAFFIC OPERATIONS 1-702-455-7511 CLARK COUNTY TRAFFIC OPERATIONS 1-702-452-5300 LAS VEGAS AREA COMPUTERIZED TRAFFIC SIGNAL		SHEET: RW3 18 OF 20 SHEETS CLV DRAWING NO. 101245622-2	