
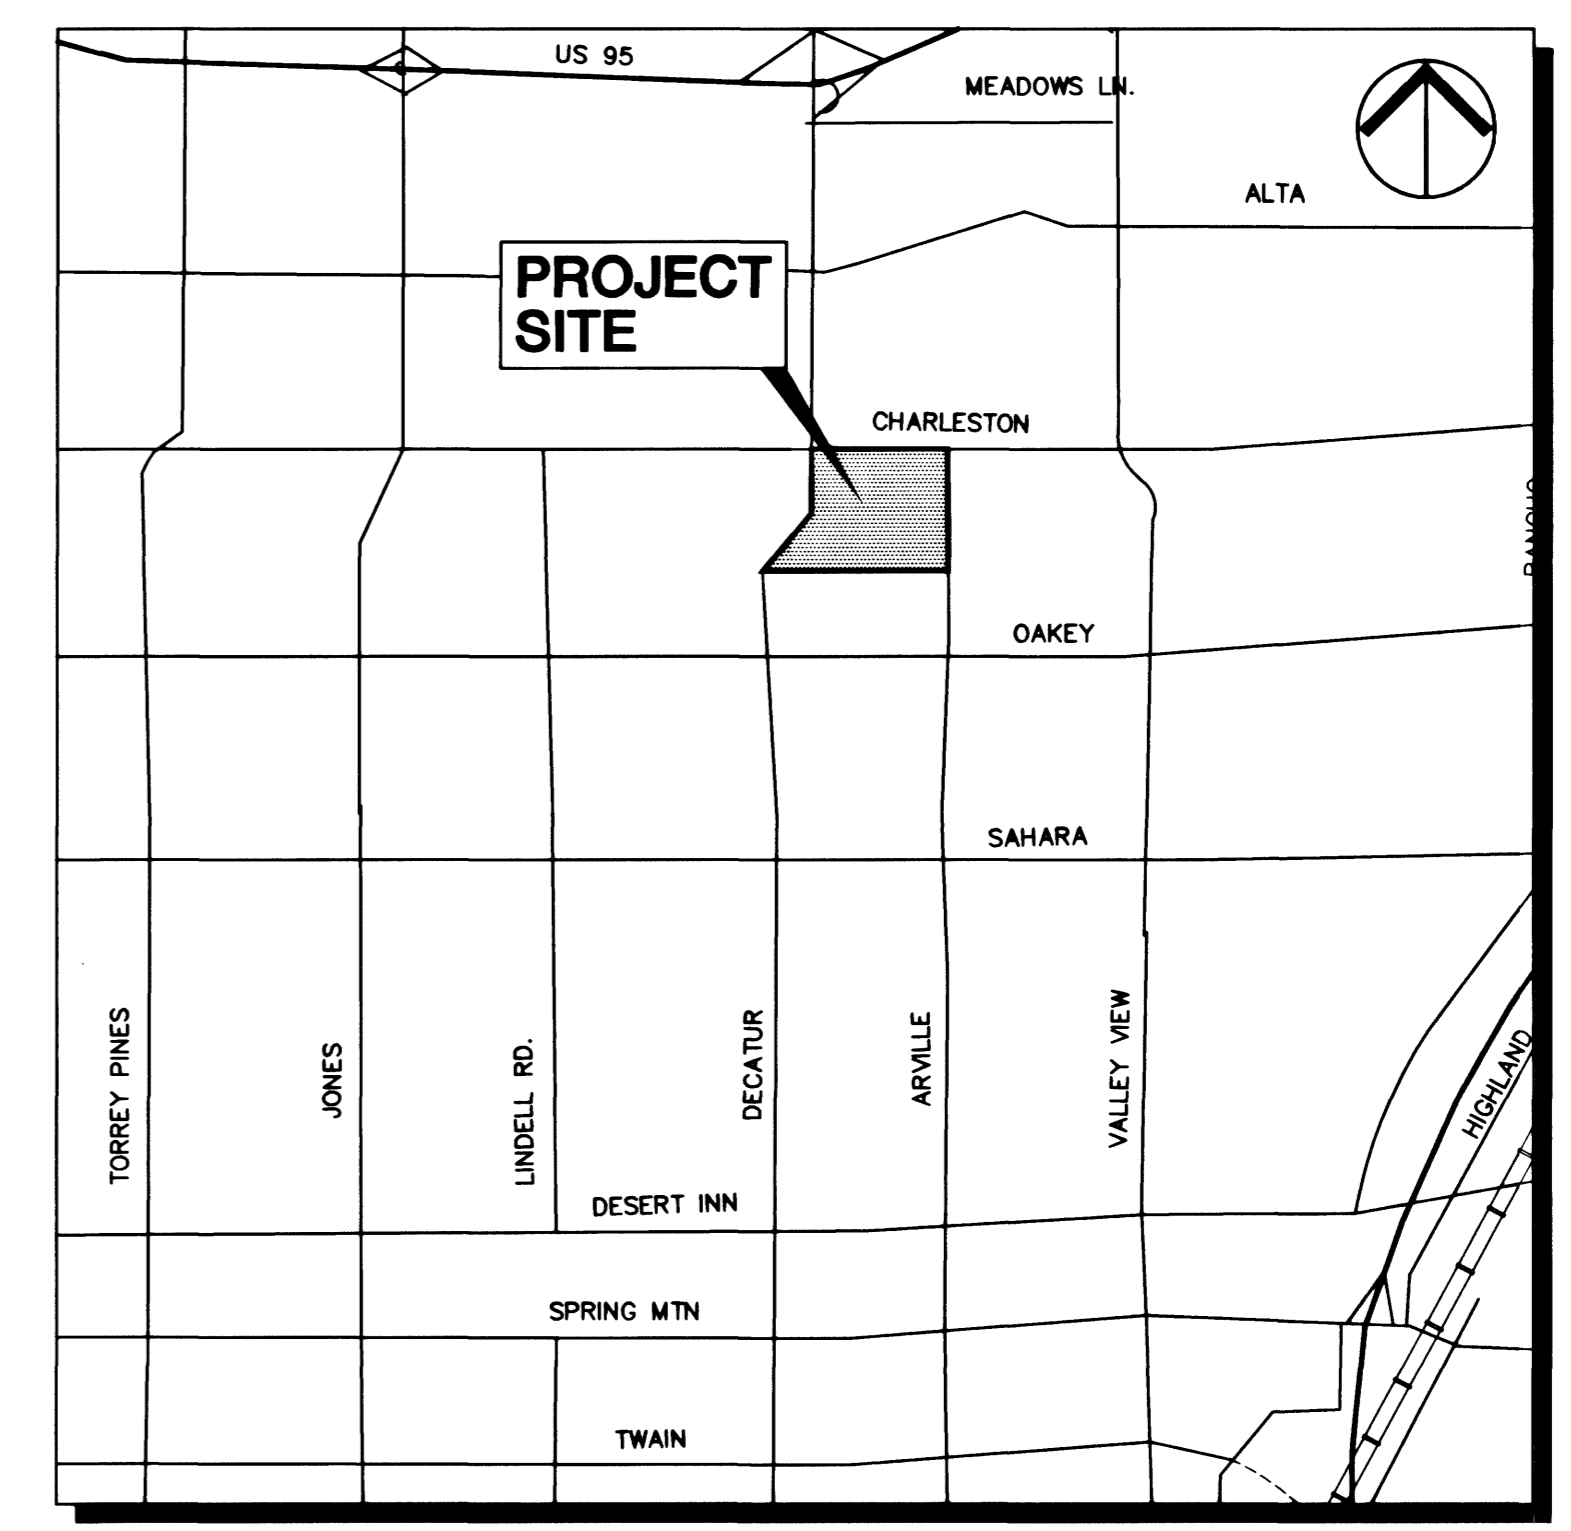


Aug. 26, 2002 - 2:15pm - USER Anthony.catalano
 N:\092417\000\417000m.dwg

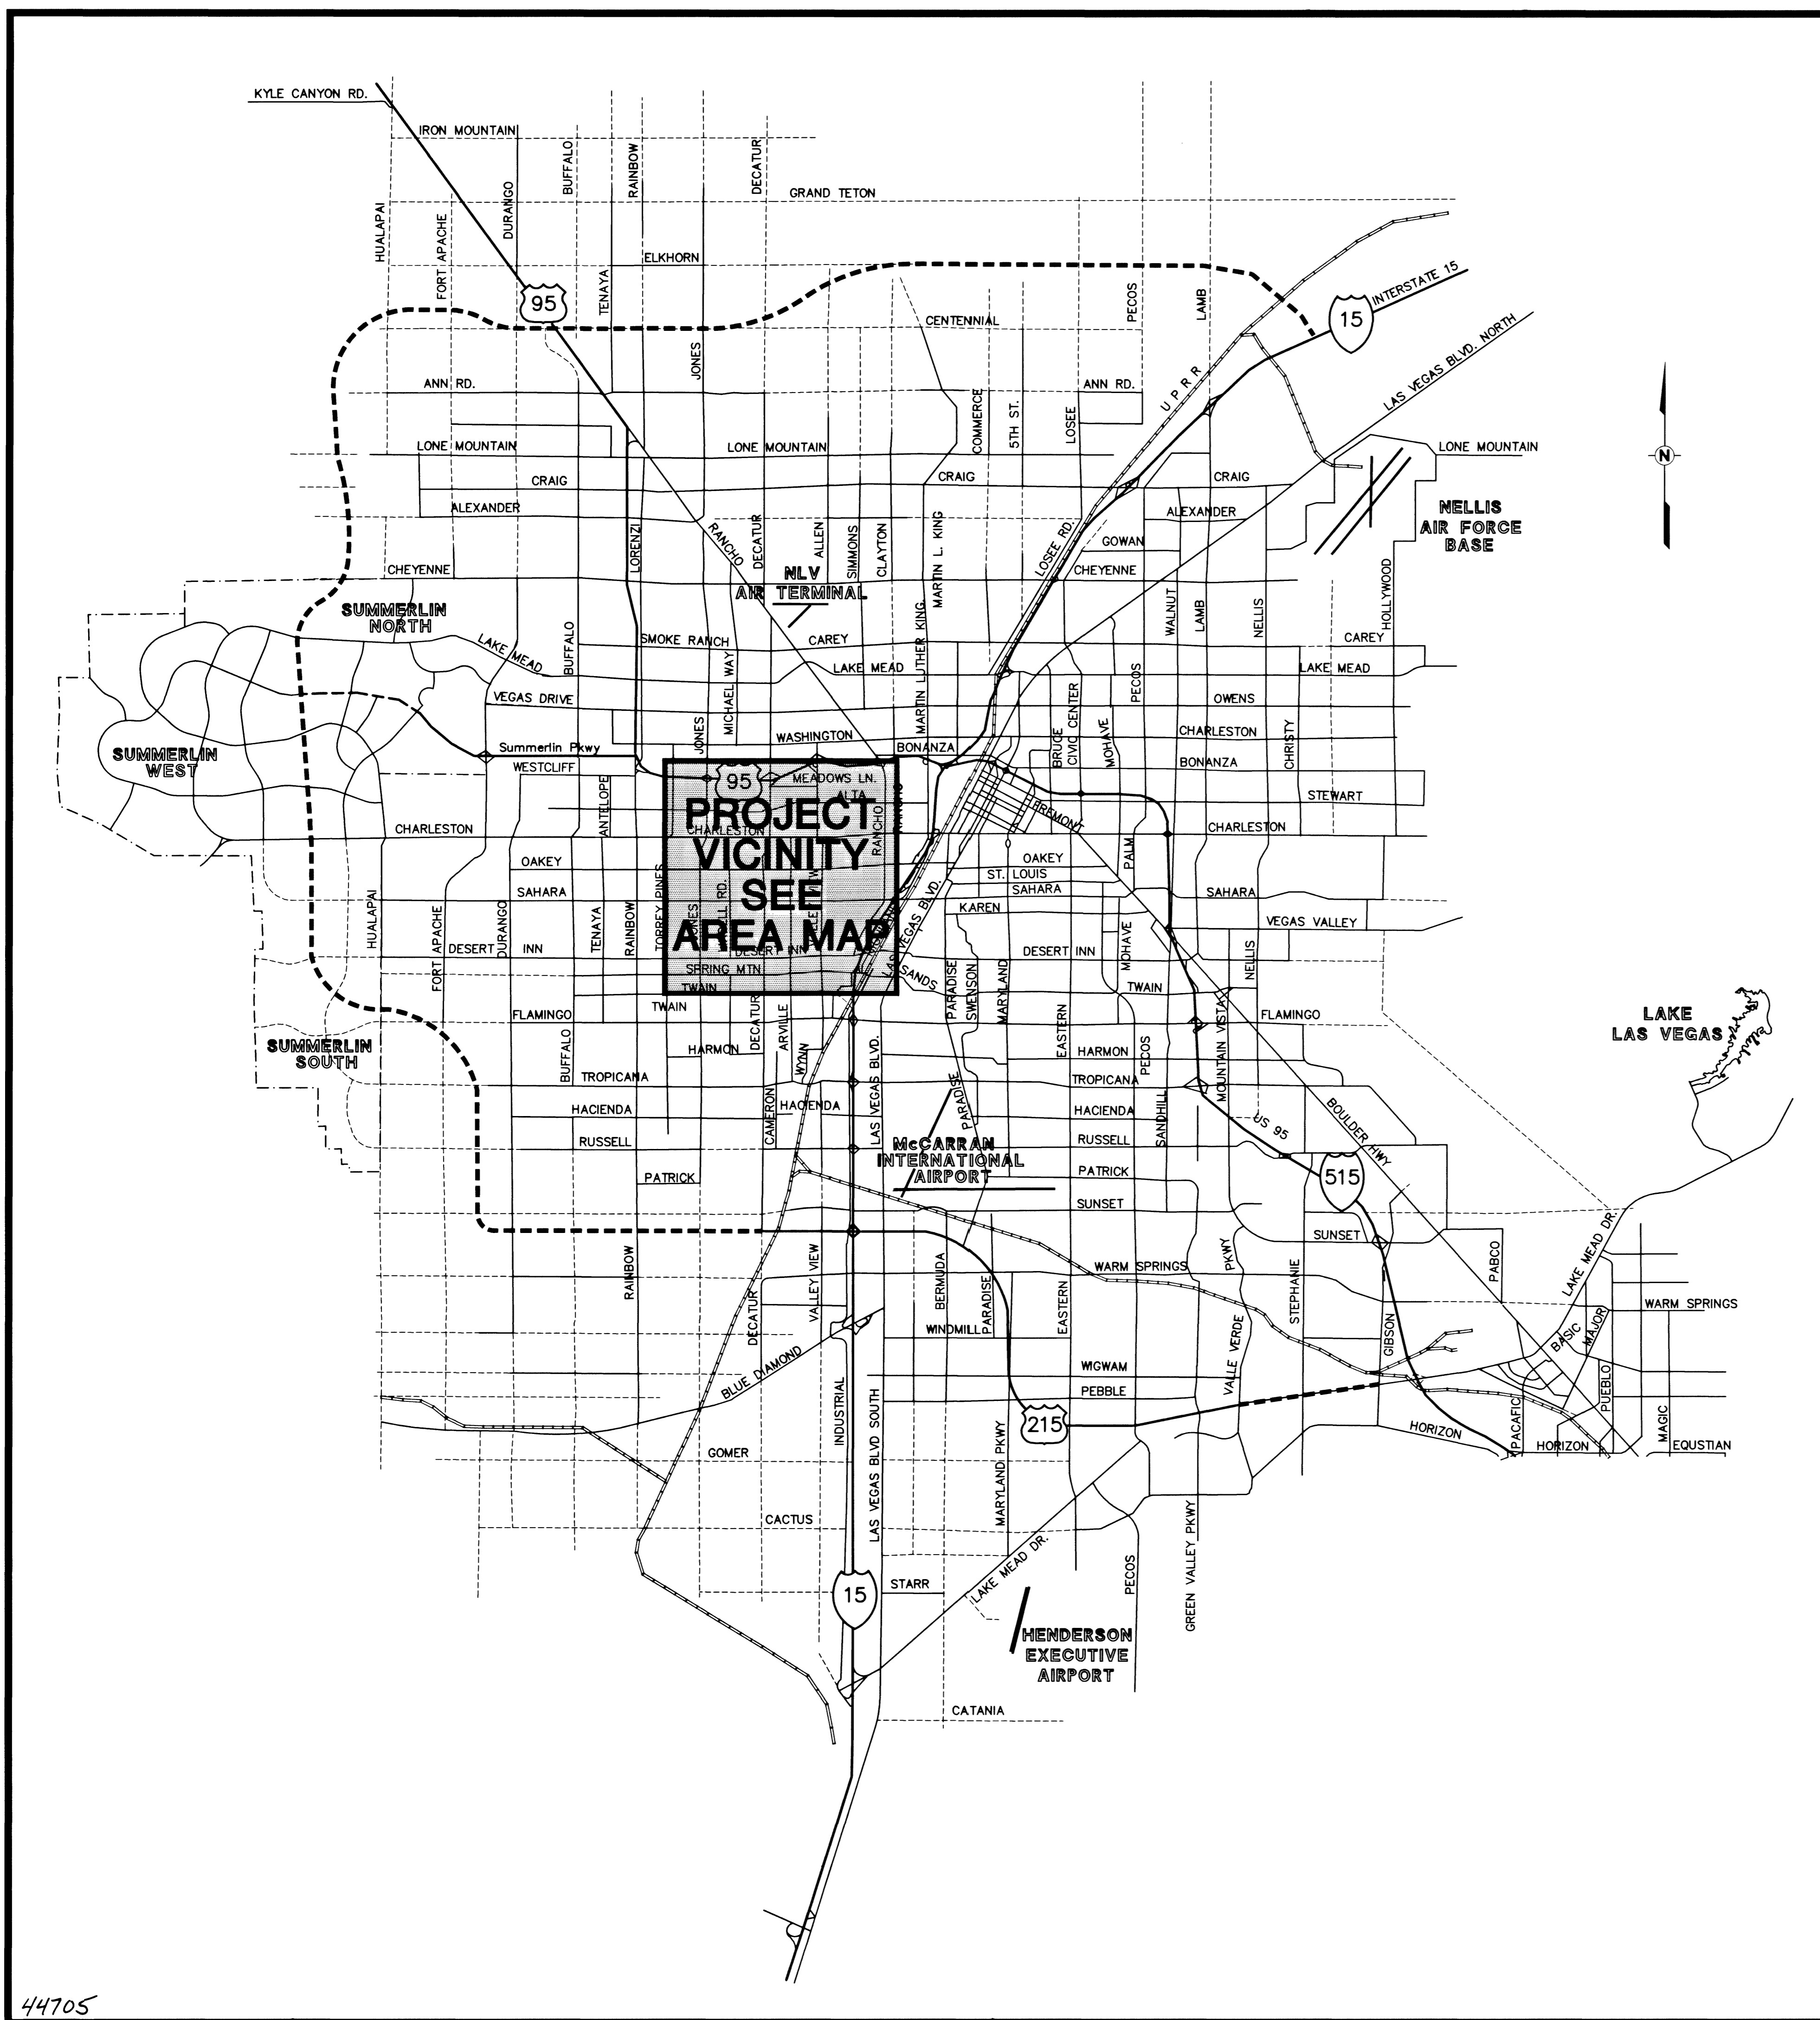

AREA MAP
 N.T.S.

SHEET INDEX		
NO.	SHT.	SHEET NAME
01	C1	COVER SHEET
02	C2	VICINITY MAP
03	C3	GENERAL NOTES
04	C4	OVERALL SITE PLAN
05	DM	DEMOLITION PLAN
06	HC1	HORIZONTAL CONTROL PLAN
07	GD1	GRADING AND UTILITY PLAN
08	ADA	ADA ACCESS PLAN
09	DT	DETAIL SHEET

REV.	DATE	BY


WEINGARTEN REALTY INVESTORS
 3101 N. CENTRAL AVE., SUITE 990
 PHOENIX, AZ 85012
 PHONE: (602) 263-8852

Kimley-Horn and Associates, Inc.
 1050 East Flamingo Road
 Suite 5-210
 Las Vegas, Nevada 89119
 Tel. No. (702) 734-5666
 Fax No. (702) 735-4949
 Engineering, Planning, and Environmental Consultants

VICINITY MAP

**CHINA STAR RESTAURANT
 OF WESTLAND FAIR
 LAS VEGAS, NV**

DRAWN BY: ARC 8/27/02
 DESIGNED BY: DJW 8/27/02
 CHECKED BY: DJW 8/27/02
 PROJECT NO.: 092417000 SCALE: 1" = 20'

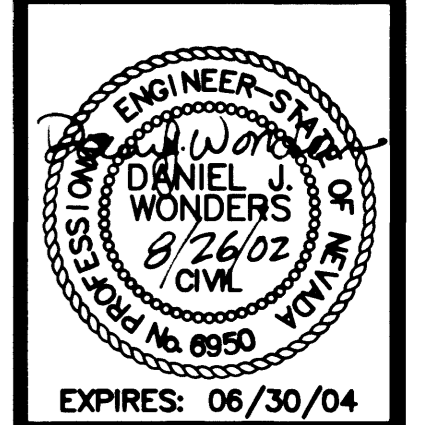

EXPIRES: 06/30/04
 SHEET
C2
 02 OF 09 SHEETS
 DRAWING NO.
 107-13619

SAFETY ALERT
 Call Before You Overhead
 1-702-593-6111

Avoid cutting underground utility lines. It's costly.
Call before you Dig
 1-800-227-2600

44705