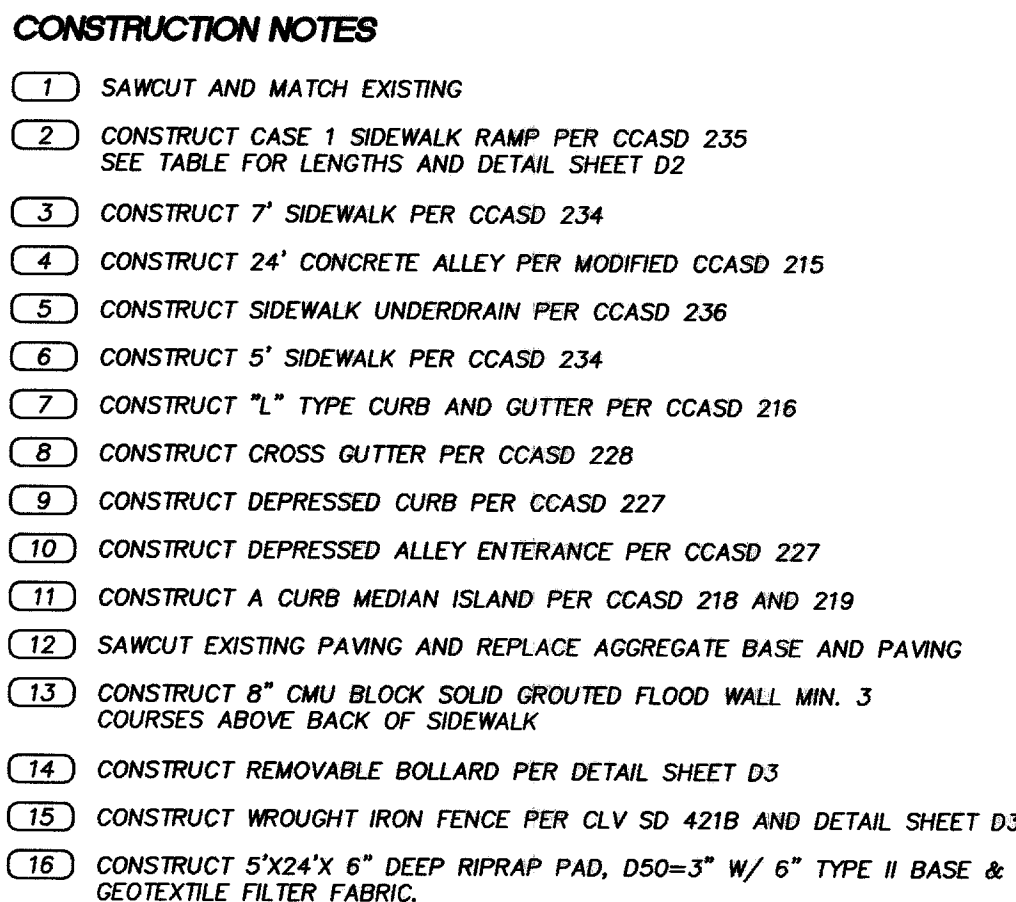
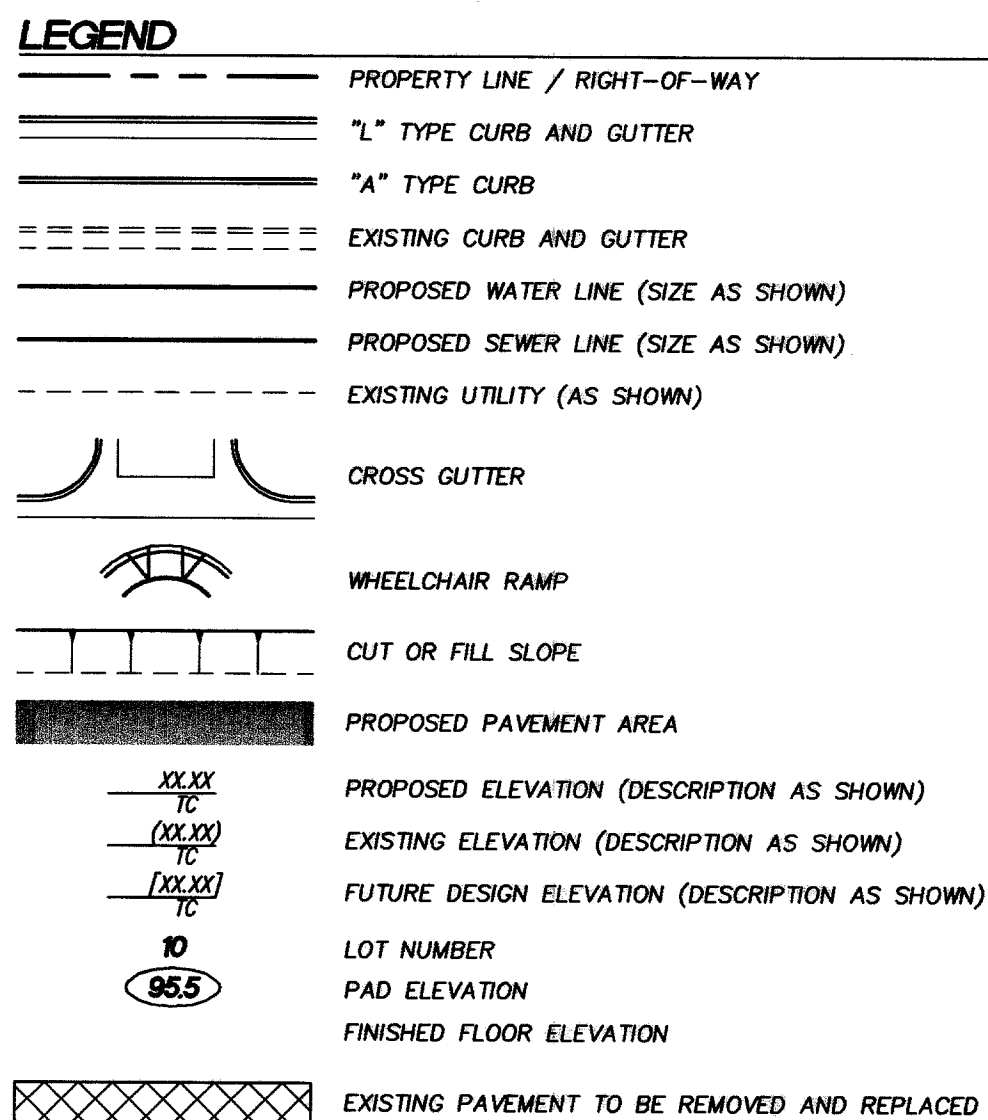
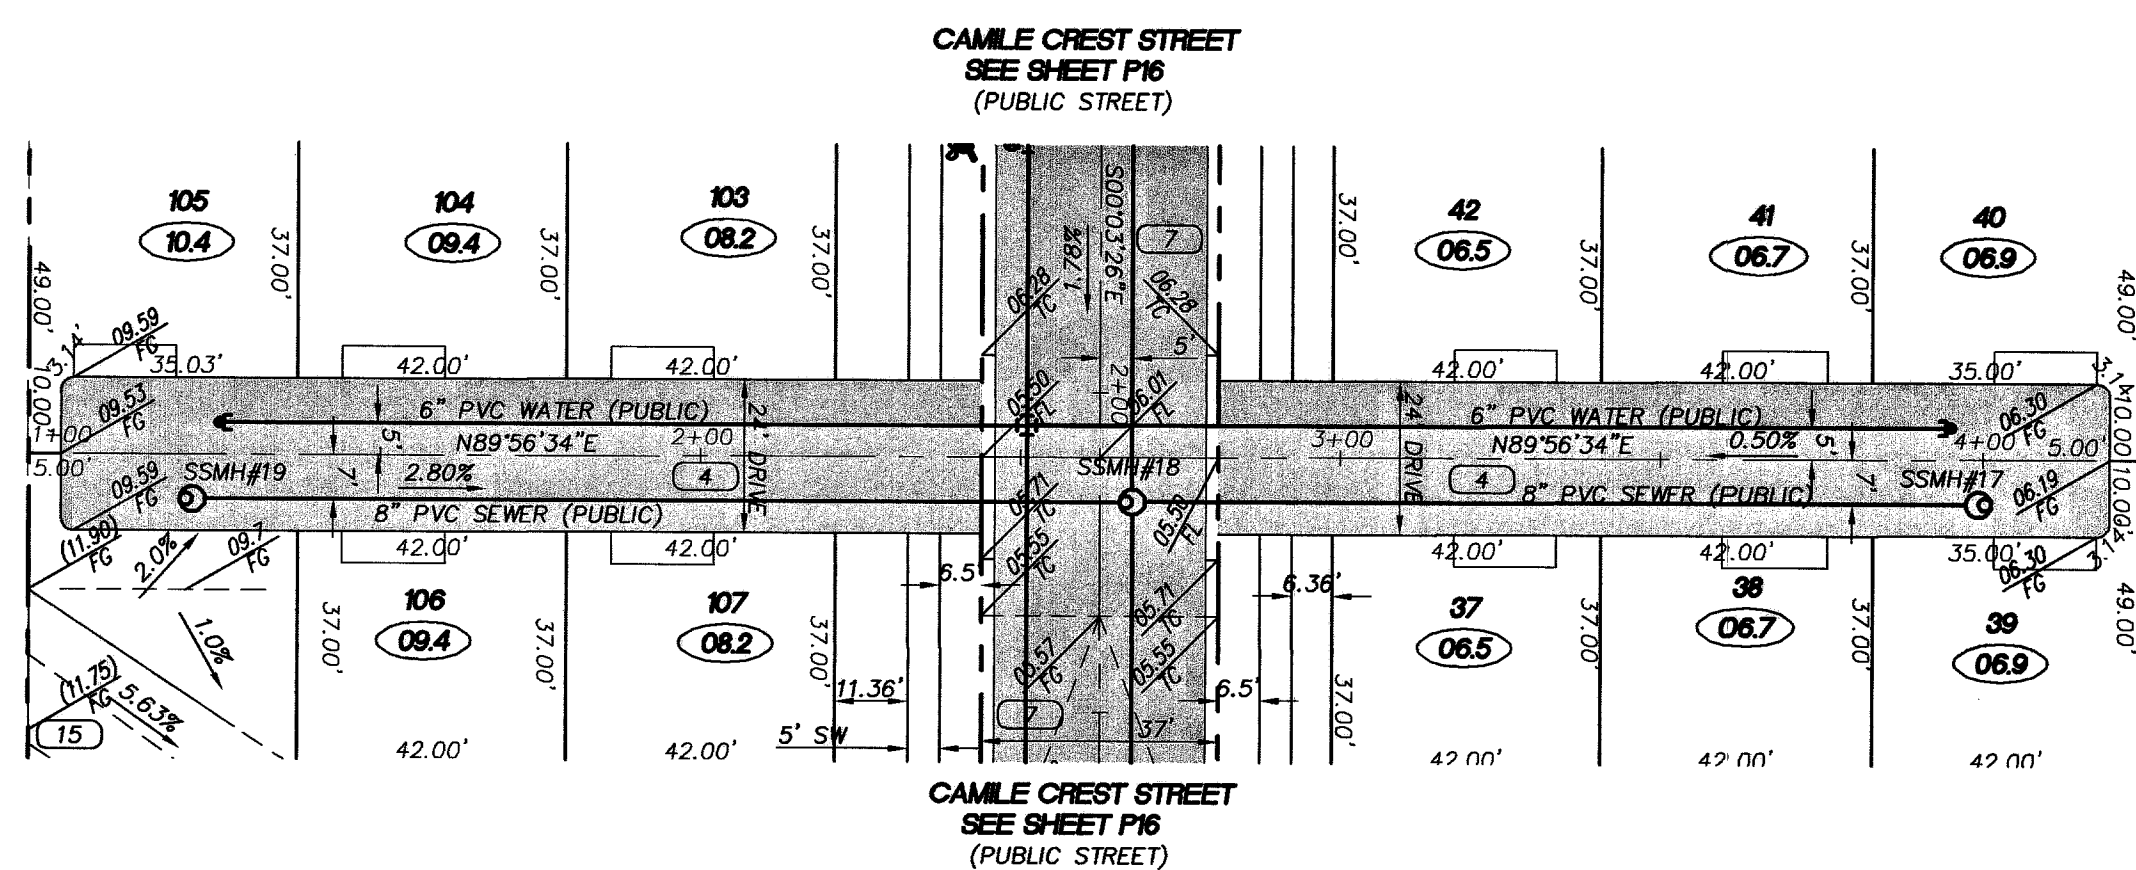


CURVE TABLE				
CURVE	LENGTH	RADIUS	TANGENT	DELTA
C1	48.02	30.00	30.91	91°12'50"
C2	46.23	30.00	29.12	88°7'10"
C3	47.12	30.00	31.66	90°00'00"
C4	50.50	50.00	31.66	26°14'44"
C5	116.89	47.00	138.42	142°22'28"
C6	22.90	50.00	11.66	26°14'44"
C7	47.12	30.00	30.00	90°00'00"
C8	22.90	50.00	11.66	26°14'44"
C9	116.89	47.00	138.42	142°22'28"
C10	22.90	50.00	11.66	26°14'44"
C11	47.12	30.00	29.85	88°3'18"
C12	22.90	50.00	11.66	26°14'44"
C13	116.89	47.00	138.42	142°22'28"
C14	22.90	50.00	11.66	26°14'44"
C15	23.56	15.00	15.00	90°00'00"
C16	23.56	15.00	15.00	90°00'00"
C17	23.56	15.00	15.00	90°00'00"
C18	23.56	15.00	15.00	90°00'00"
C19	22.43	19.50	12.64	65°53'59"
C20	195.64	40.50	35.98	27°46'11"
C21	10.51	19.50	5.38	30°52'12"
C22	47.07	29.84	30.00	90°23'16"
C23	47.25	30.00	30.12	90°13'55"
C24	47.25	30.00	30.85	90°45'25"
C25	133.85	30.00	38.66	25°37'52"
C26	13.21	20.00	6.86	37°40'22"

	A	B	TYPE
A	8'	8'	I
B	4.5	21.5'	I

BASIS OF BEARING

SOUTH 00°13'40" EAST BEING THE WEST LINE OF THE NORTHWEST QUARTER (NW 1/4) OF THE NORTHWEST QUARTER (NW 1/4) OF SECTION 20, TOWNSHIP 19 SOUTH, RANGE 60 EAST, M.D.M., CITY OF LAS VEGAS, CLARK COUNTY, NEVADA AS SHOWN FILE 25, PAGE 44 OF PARCEL MAPS IN THE CLARK COUNTY RECORDER'S OFFICE, CLARK COUNTY, NEVADA.

BENCHMARK
CITY OF LAS VEGAS BENCHMARK - 2C90-20W4
REBAR ± 124 FT. NORTHEAST OF DEER SPRINGS AND
FORT APACHE
ELEVATION = 806.867 METERS (NAVD88)
ELEVATION = 2647.20 FEET (NAVD88)

DRAWN BY:
DESIGNED BY:
CHECKED BY:
SCALE: 1"=30' 1"=3'
PROJECT NO.

P:\D\1\044005\01\044005--PROFILES.dwg 1/20/2005 6:04:16 PM PST

T ☐ **THOMASON**
C ☐ **CONSULTING**
E ☐ **ENGINEERS**

RICHMOND AMERICAN HOMES
WHITNEY HEIGHTS

PLAN AND PROFILE JAMIE LEE AVENUE
AND JENNIFER ANNE AVENUE

SHEET **P6**
16 OF 33
DRAWING NO.
10744858

P:\001\04005\01004005-PROFILES.dwg 1/20/2005 6:04:16 PM PST