
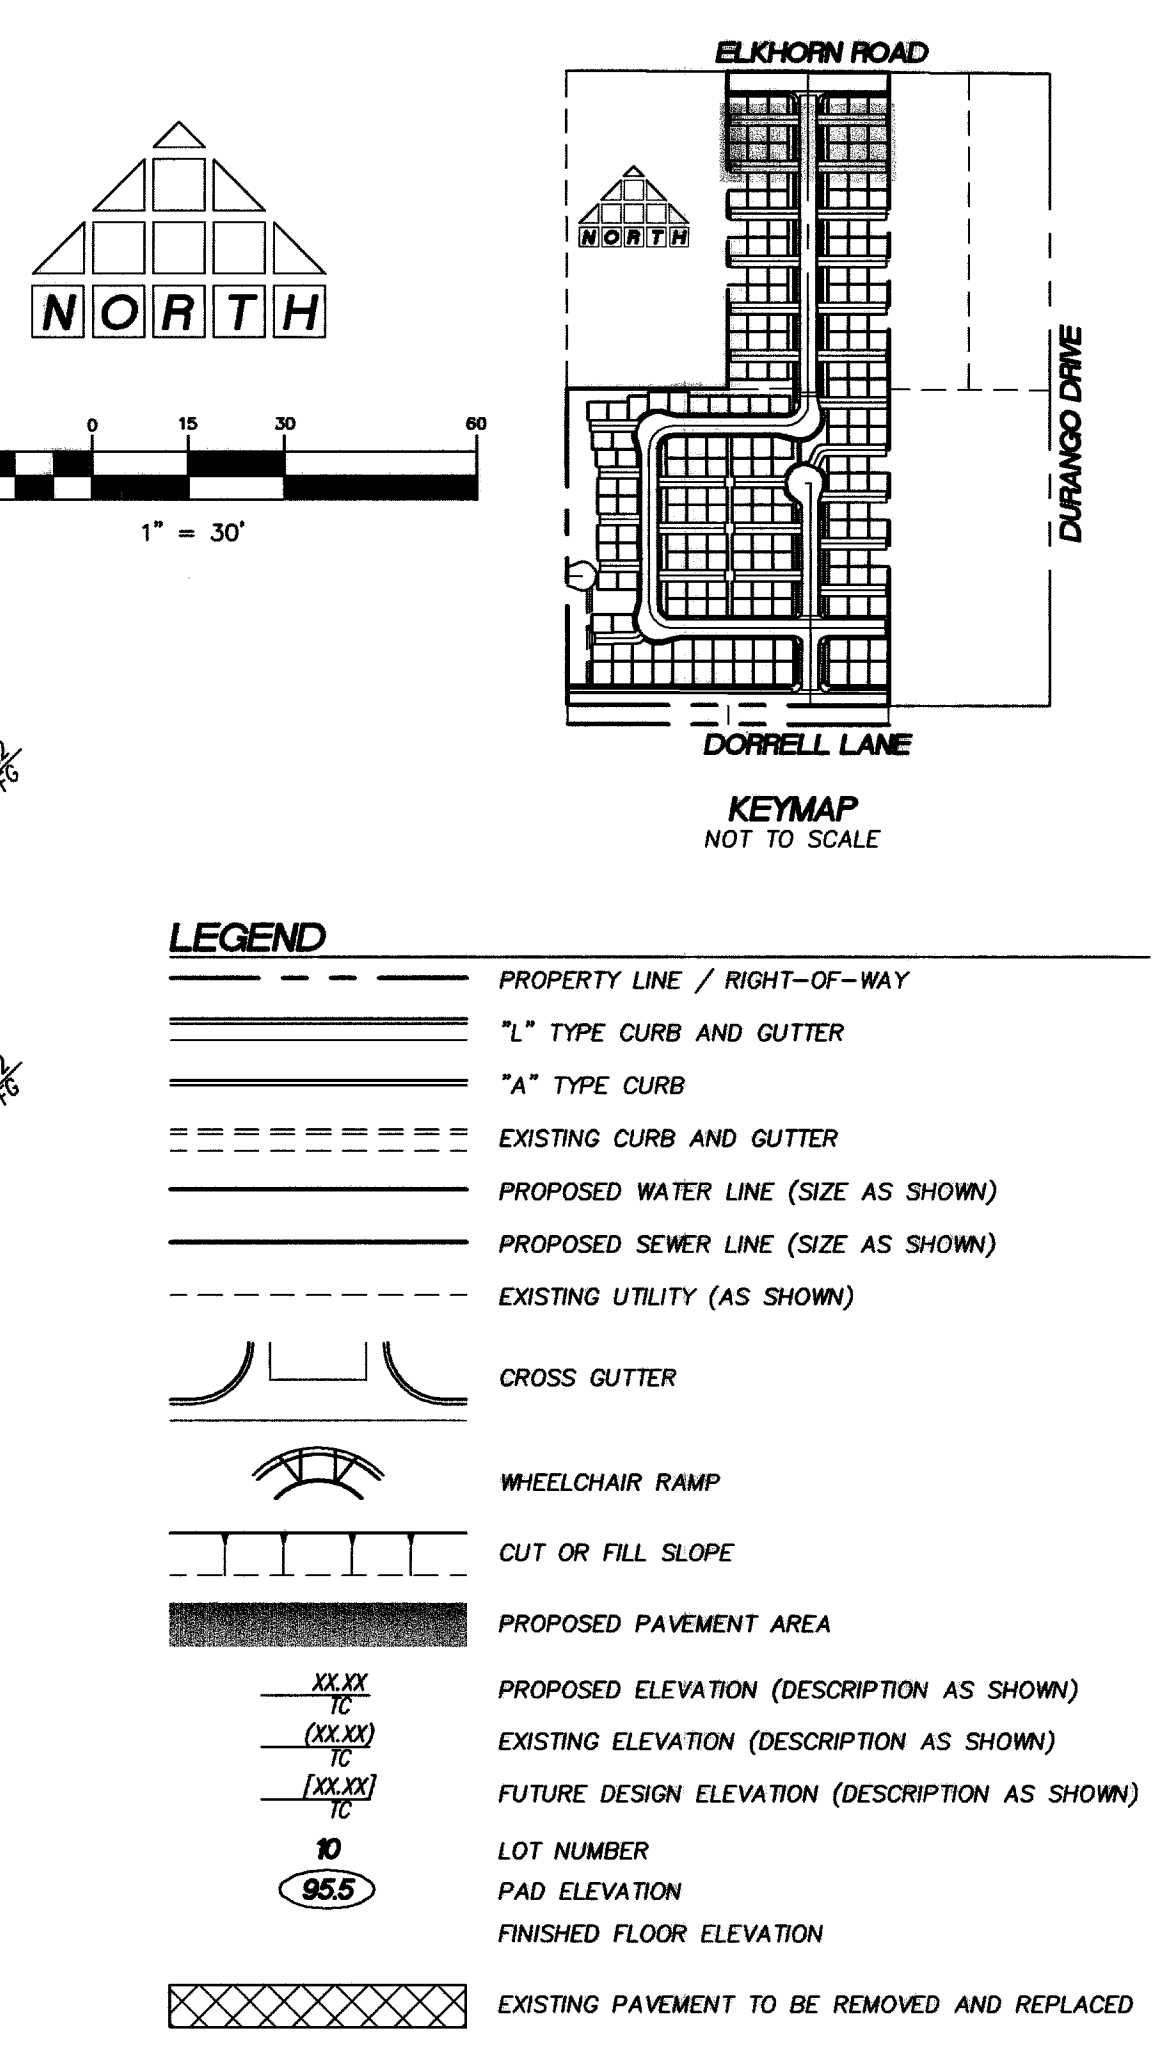
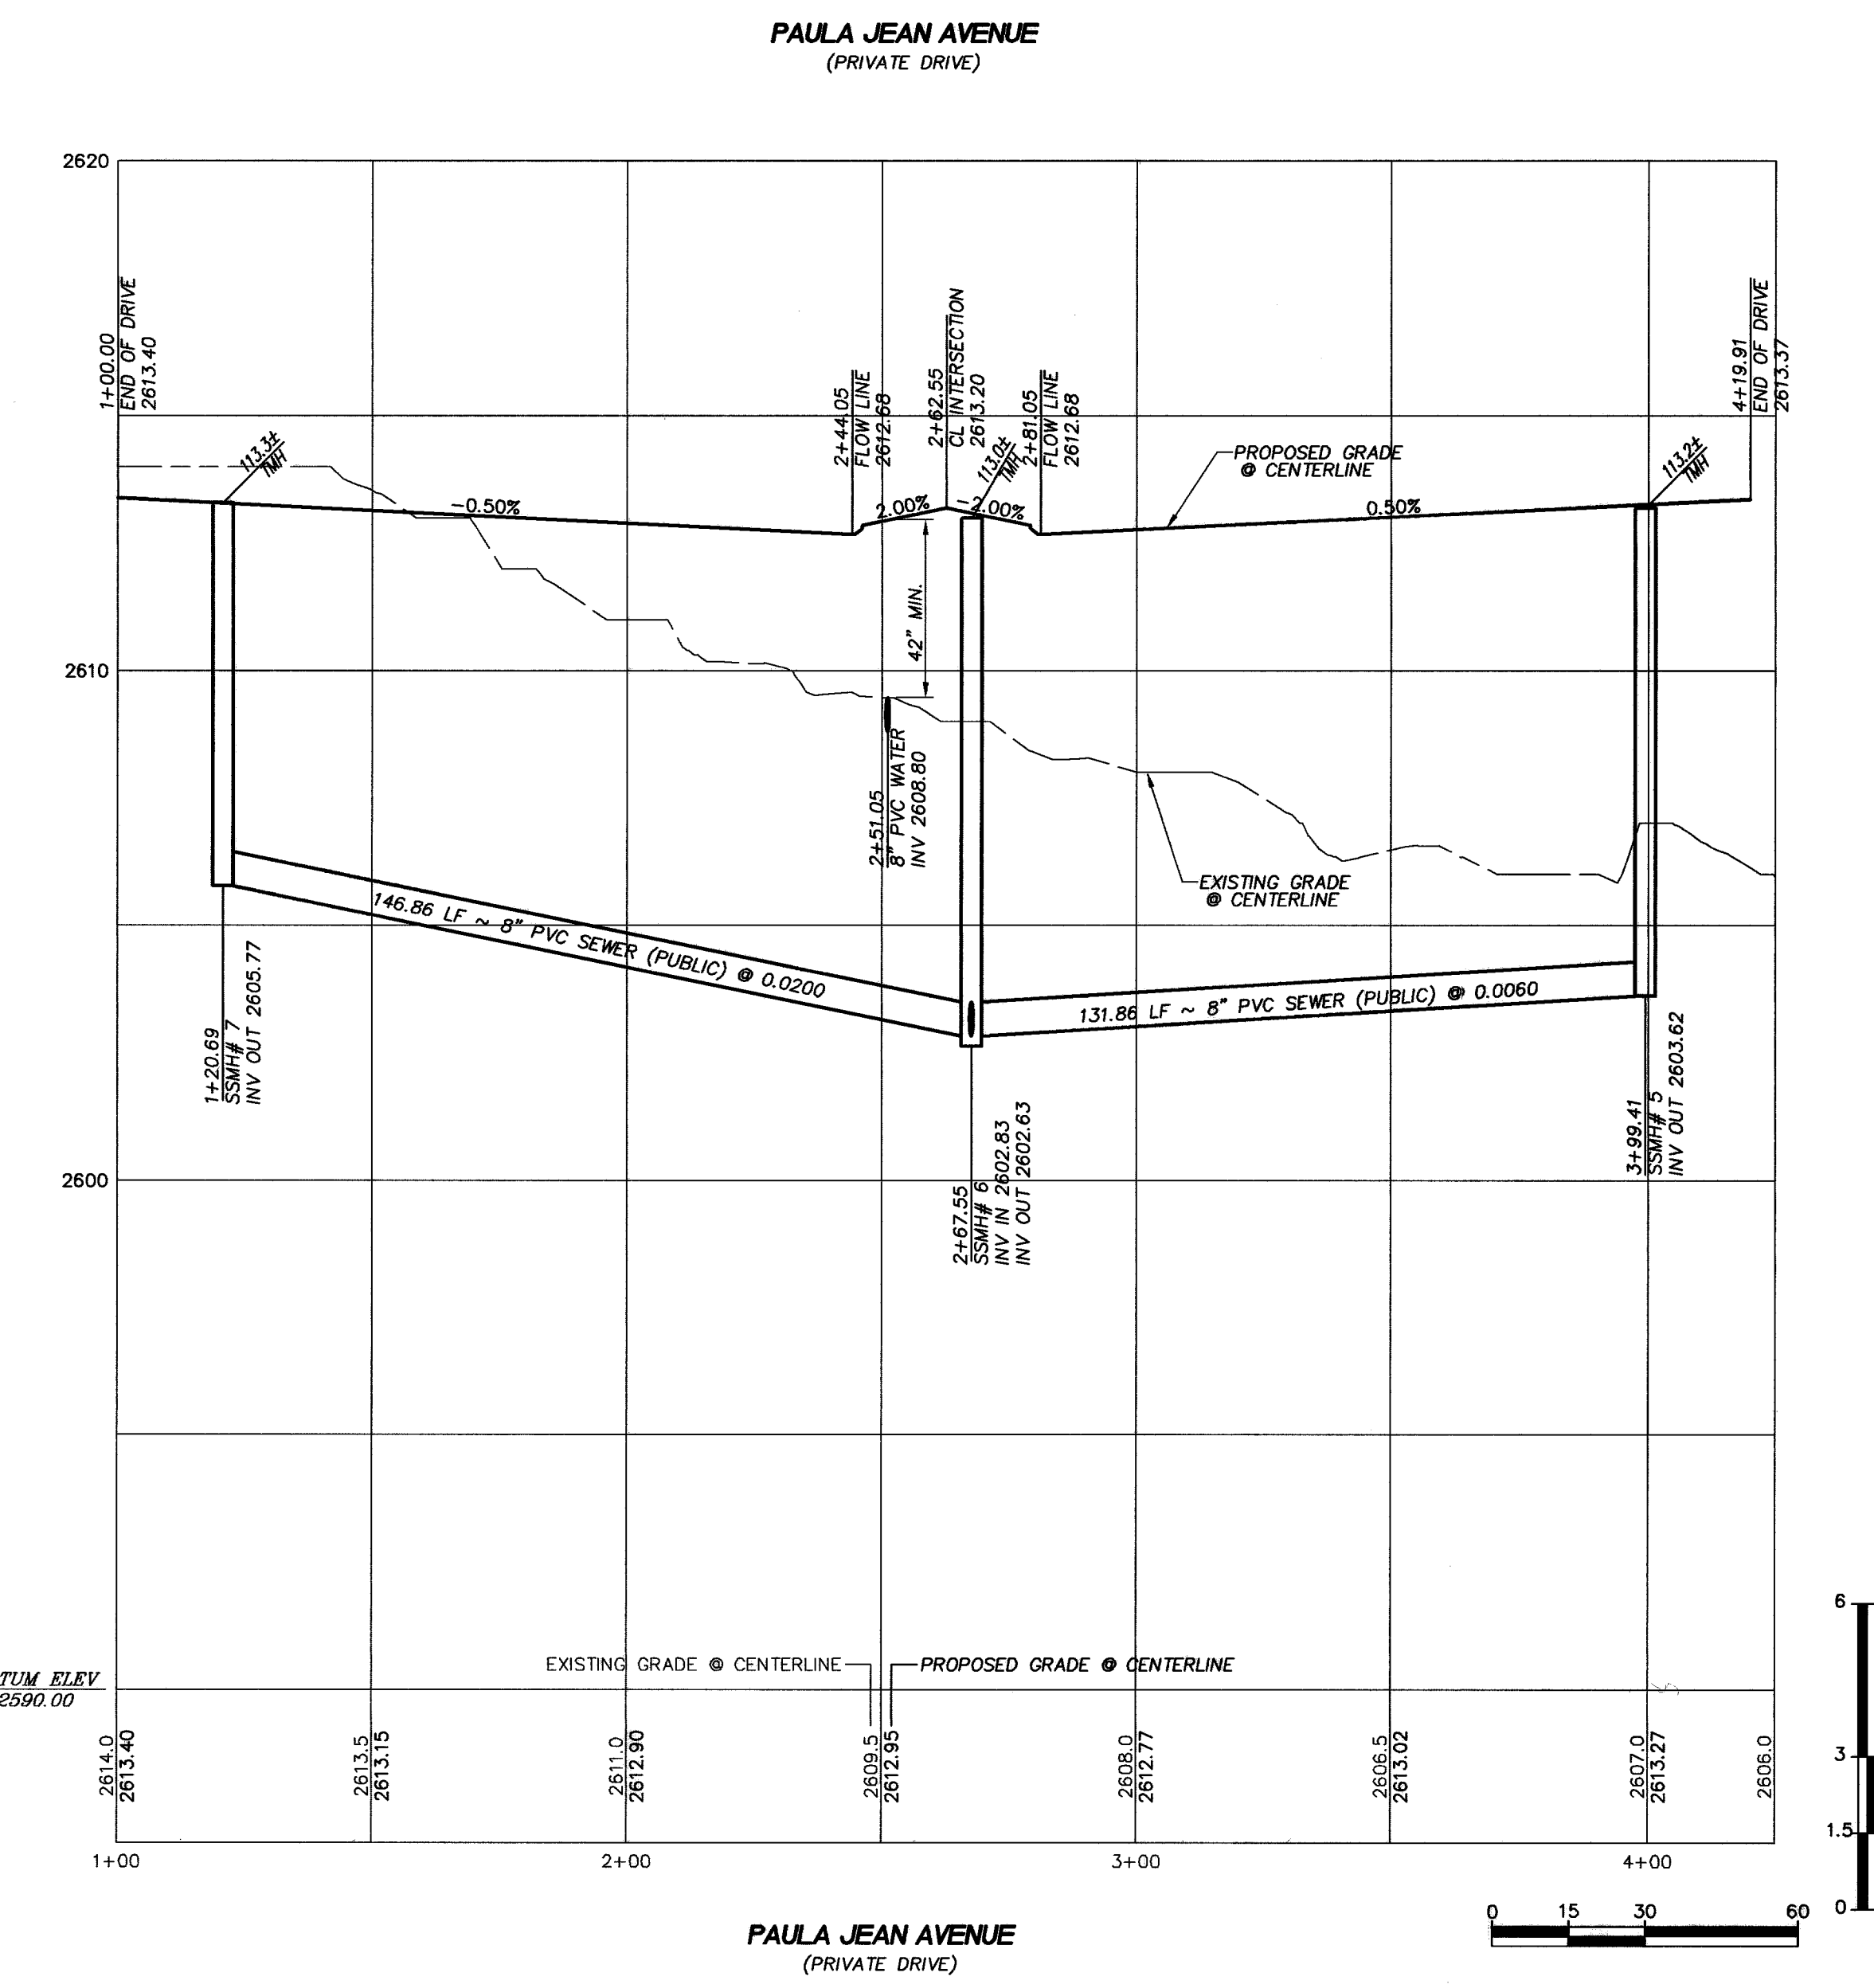
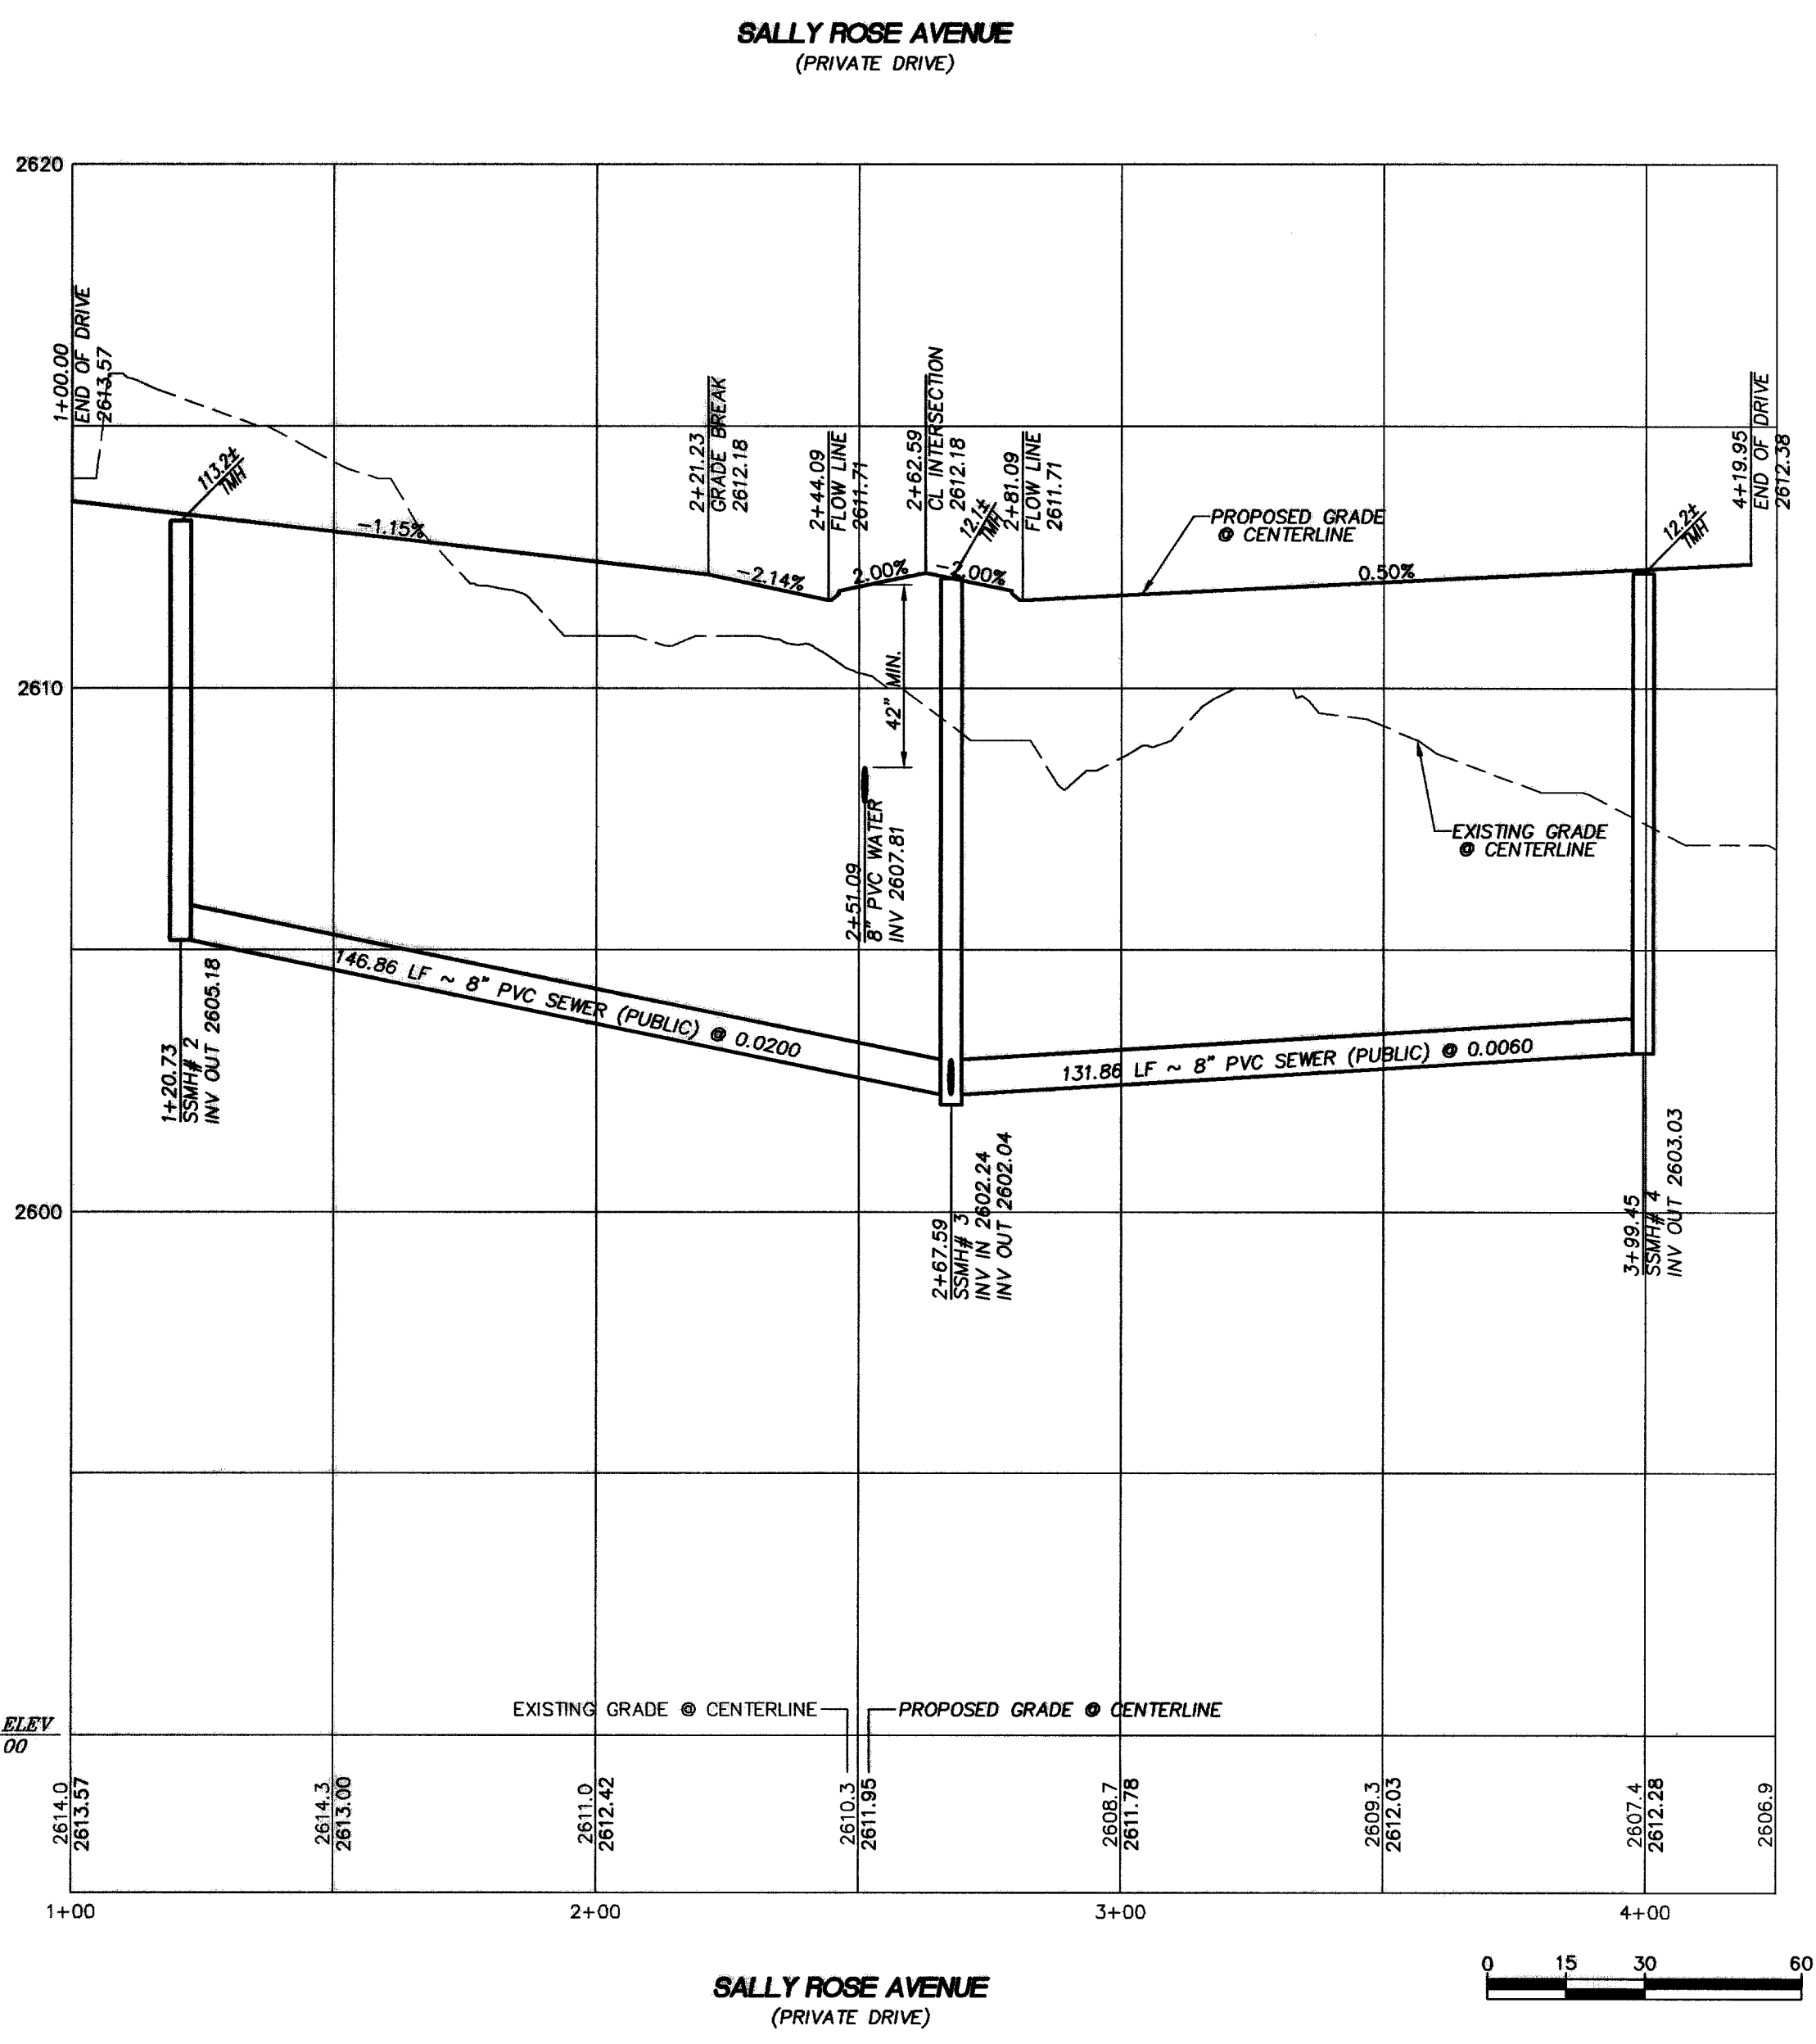
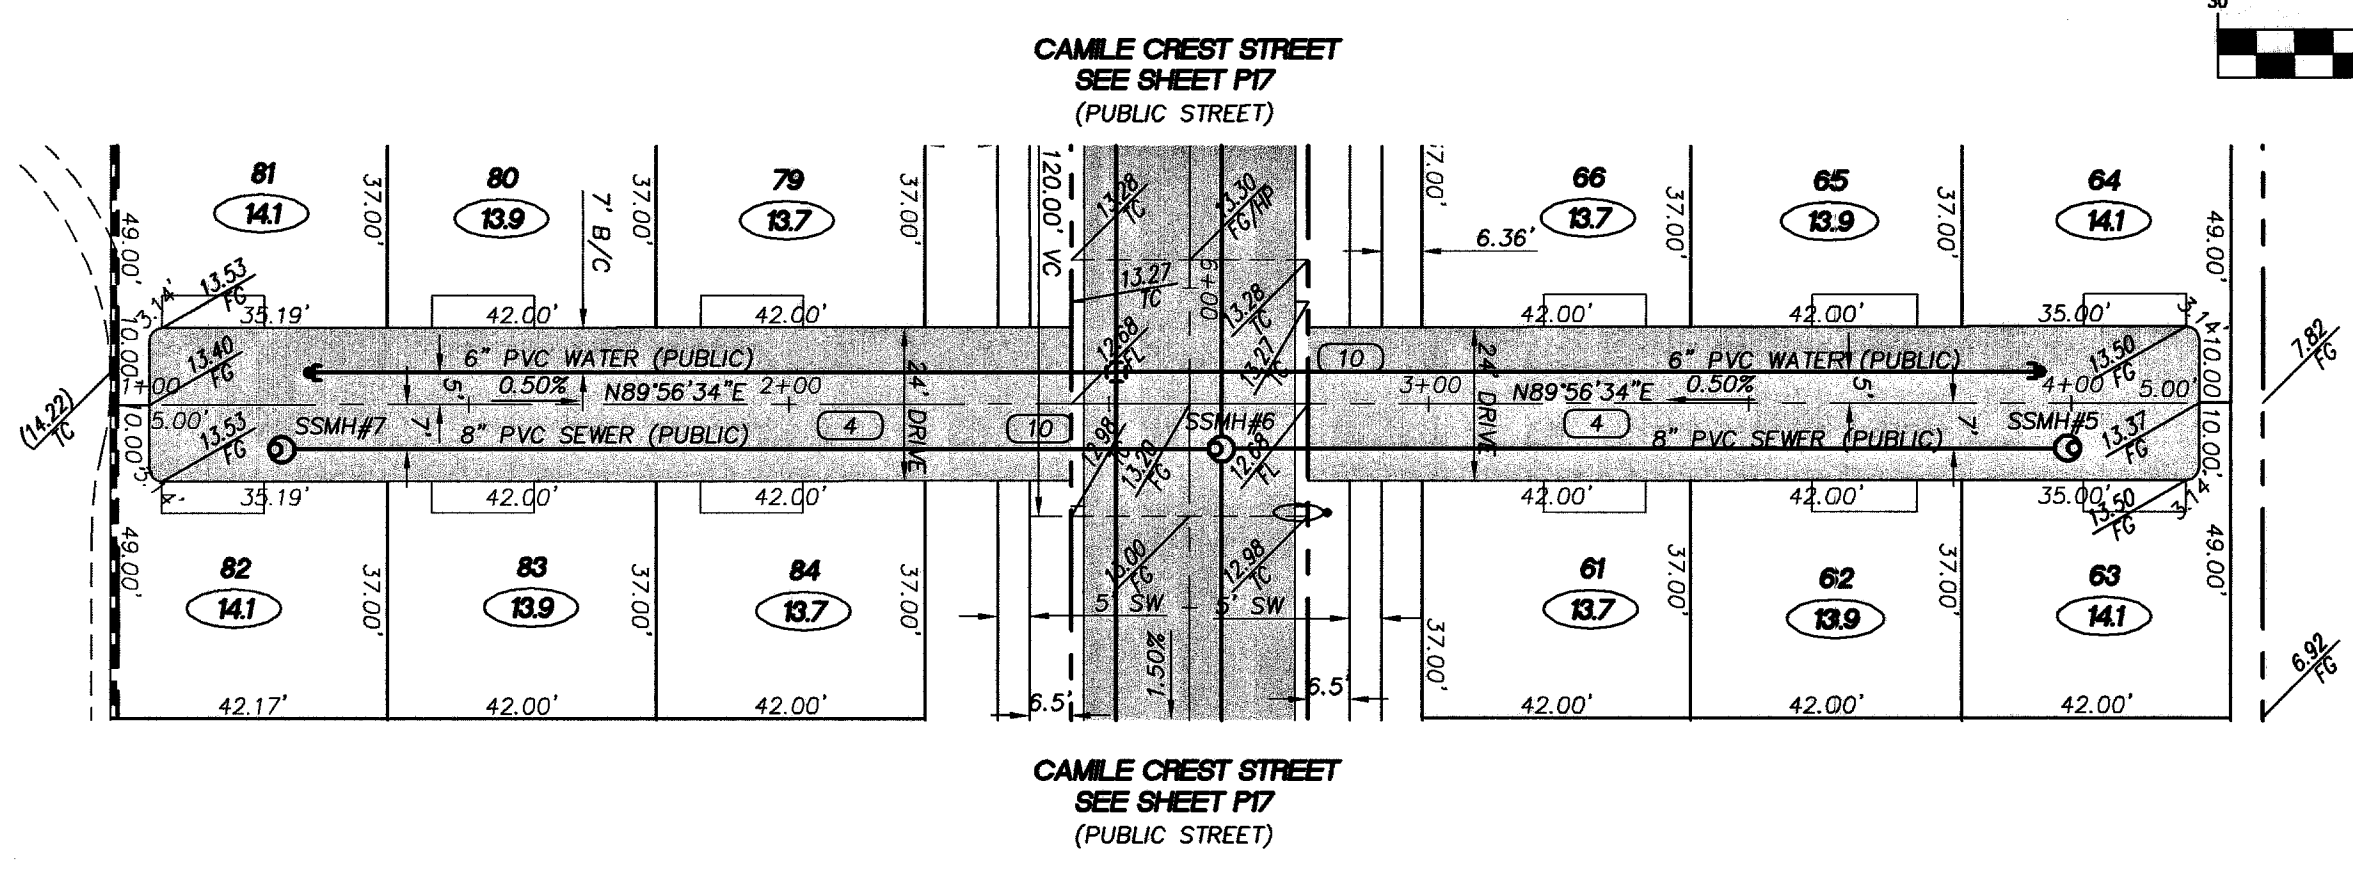


1-C
ML-TC

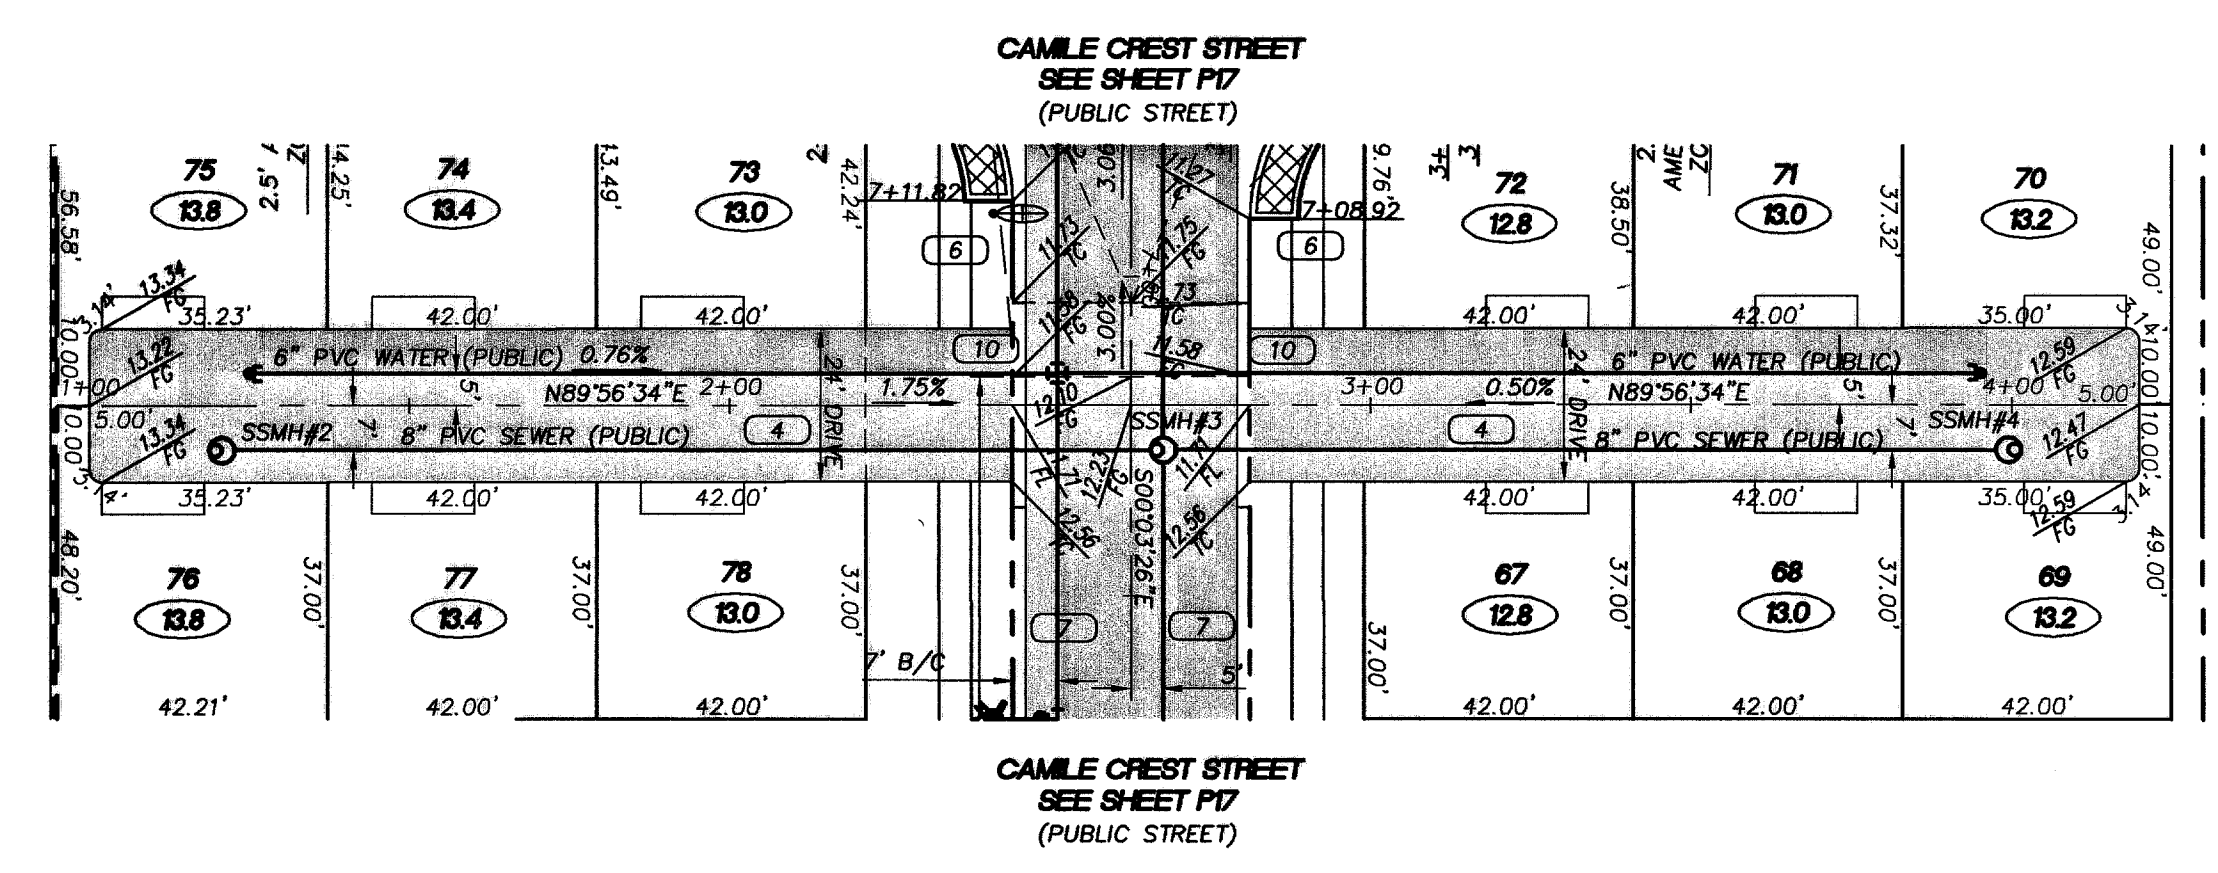

- CONSTRUCTION NOTES**
- SAW CUT AND MATCH EXISTING
 - CONSTRUCT CASE 1 SIDEWALK RAMP PER CCASD 235
SEE TABLE FOR LENGTHS AND DETAIL SHEET D2
 - CONSTRUCT 7" SIDEWALK PER CCASD 234
 - CONSTRUCT 24" CONCRETE ALLEY PER MODIFIED CCASD 215
 - CONSTRUCT SIDEWALK UNDERDRAIN PER CCASD 236
 - CONSTRUCT 5" SIDEWALK PER CCASD 234
 - CONSTRUCT "L" TYPE CURB AND GUTTER PER CCASD 216
 - CONSTRUCT CROSS GUTTER PER CCASD 228
 - CONSTRUCT DEPRESSED CURB PER CCASD 227
 - CONSTRUCT DEPRESSED ALLEY ENTRANCE PER CCASD 227
 - CONSTRUCT A CURB MEDIAN ISLAND PER CCASD 218 AND 219
 - SAW CUT EXISTING PAVING AND REPLACE AGGREGATE BASE AND PAVING
 - CONSTRUCT 8" CMU BLOCK SOLID GROUTED FLOOD WALL MIN. 3 COURSES ABOVE BACK OF SIDEWALK
 - CONSTRUCT REMOVABLE BOLLARD PER DETAIL SHEET D3
 - CONSTRUCT WROUGHT IRON FENCE PER CLV SD 421B AND DETAIL SHEET D3
 - CONSTRUCT 5'X24'X 6" DEEP RIPRAP PAD, D50=3" W/ 6" TYPE II BASE & GEOTEXTILE FILTER FABRIC.

CURVE TABLE				
CURVE	LENGTH	RADIUS	TANGENT	DELTA
C1	48.02	30.00	30.91	91°42'50"
C2	46.23	30.00	29.12	88°17'10"
C3	47.12	30.00	30.00	90°00'00"
C4	22.90	50.00	11.66	26°14'44"
C5	116.89	47.00	138.42	142°29'28"
C6	22.90	50.00	11.66	26°14'44"
C7	47.12	30.00	30.00	90°00'00"
C8	22.90	50.00	11.66	26°14'44"
C9	116.89	47.00	138.42	142°29'28"
C10	22.90	50.00	11.66	26°14'44"
C11	46.98	30.00	29.85	89°43'18"
C12	22.90	50.00	11.66	26°14'44"
C13	116.89	47.00	138.42	142°29'28"
C14	22.90	50.00	11.66	26°14'44"
C15	23.56	15.00	15.00	90°00'00"
C16	23.56	15.00	15.00	90°00'00"
C17	23.56	15.00	15.00	90°00'00"
C18	23.56	15.00	15.00	90°00'00"
C19	22.43	19.50	12.64	65°53'59"
C20	195.84	40.50	35.98	278°48'11"
C21	10.51	19.50	5.38	30°52'12"
C22	47.07	29.84	30.04	90°23'16"
C23	47.25	30.00	30.12	90°13'55"
C24	13.20	20.00	6.85	37°48'52"
C25	133.85	30.00	38.66	255°37'44"
C26	13.21	20.00	6.86	37°50'25"

SIDEWALK RAMP DATA
PER STD. DWG. 235

	A	B	TYPE
A	8'	8'	I
B	4.5	21.5'	I

NOTE:
ALL PRIVATE STREETS & PRIVATE DRIVES ARE CITY SEWER EASEMENTS; P.U.E. AND PUBLIC DRAINAGE EASEMENTS TO BE PRIVATELY MAINTAINED BY HOA.

Avoid cutting underground utility lines. It's costly.

Call before you Dig

1-800-227-2600
UNDERGROUND SERVICE (USA)

Avoid overhead power line contact.

Call before you Overhead

1-702-593-6111
UTAH POWER CORPORATION
SAFETY SERVICE DEPARTMENT

Call before you Under Ground

1-702-593-6111
1-702-593-6111

BASIS OF BEARING
SOUTH 00°13'40" EAST BEING THE WEST LINE OF THE NORTHWEST QUARTER (NW 1/4) OF THE NORTHWEST QUARTER (NW 1/4) OF SECTION 20, TOWNSHIP 19 SOUTH, RANGE 60 EAST, M.D.M., CITY OF LAS VEGAS, CLARK COUNTY, NEVADA AS SHOWN FILE 25, PAGE 44 OF PARCEL MAPS IN THE CLARK COUNTY RECORDER'S OFFICE, CLARK COUNTY, NEVADA.

BENCHMARK
CITY OF LAS VEGAS BENCHMARK - 20C90-20W4
REBAR ±124 FT. NORTHEAST OF DEER SPRINGS AND FORT APACHE
ELEVATION = 806.867 METERS (NAVDB8)
ELEVATION = 2647.20 FEET (NAVDB8)

PROJECT NO. 001.04005

REVISION

DATE

BY

DRAWN BY:

DESIGNED BY:

CHECKED BY:

SCALE: 1"=30'

1"=5'

THOMASON CONSULTING ENGINEERS

3161 E. WARM SPRINGS ROAD, SUITE 200
LAS VEGAS, NEVADA 89120
702-932-6125 FAX: 702-932-6125

RICHMOND AMERICAN HOMES
WHITNEY HEIGHTS

PLAN AND PROFILE SALLY ROSE AVENUE AND PAULA JEAN AVENUE

STATE OF NEVADA
JOSEPH THOMASON
Professional Engineer
No. 11907
CIVIL

SHEET **P4** OF 33

DRAWING NO. 1574853

77382