

IMPROVEMENT PLANS

FOR


WILLIAM K. MOORE ELEMENTARY SCHOOL

CITY OF LAS VEGAS
NEVADA

APN: 140-31-601-001

DEVELOPER:

CLARK COUNTY SCHOOL DISTRICT

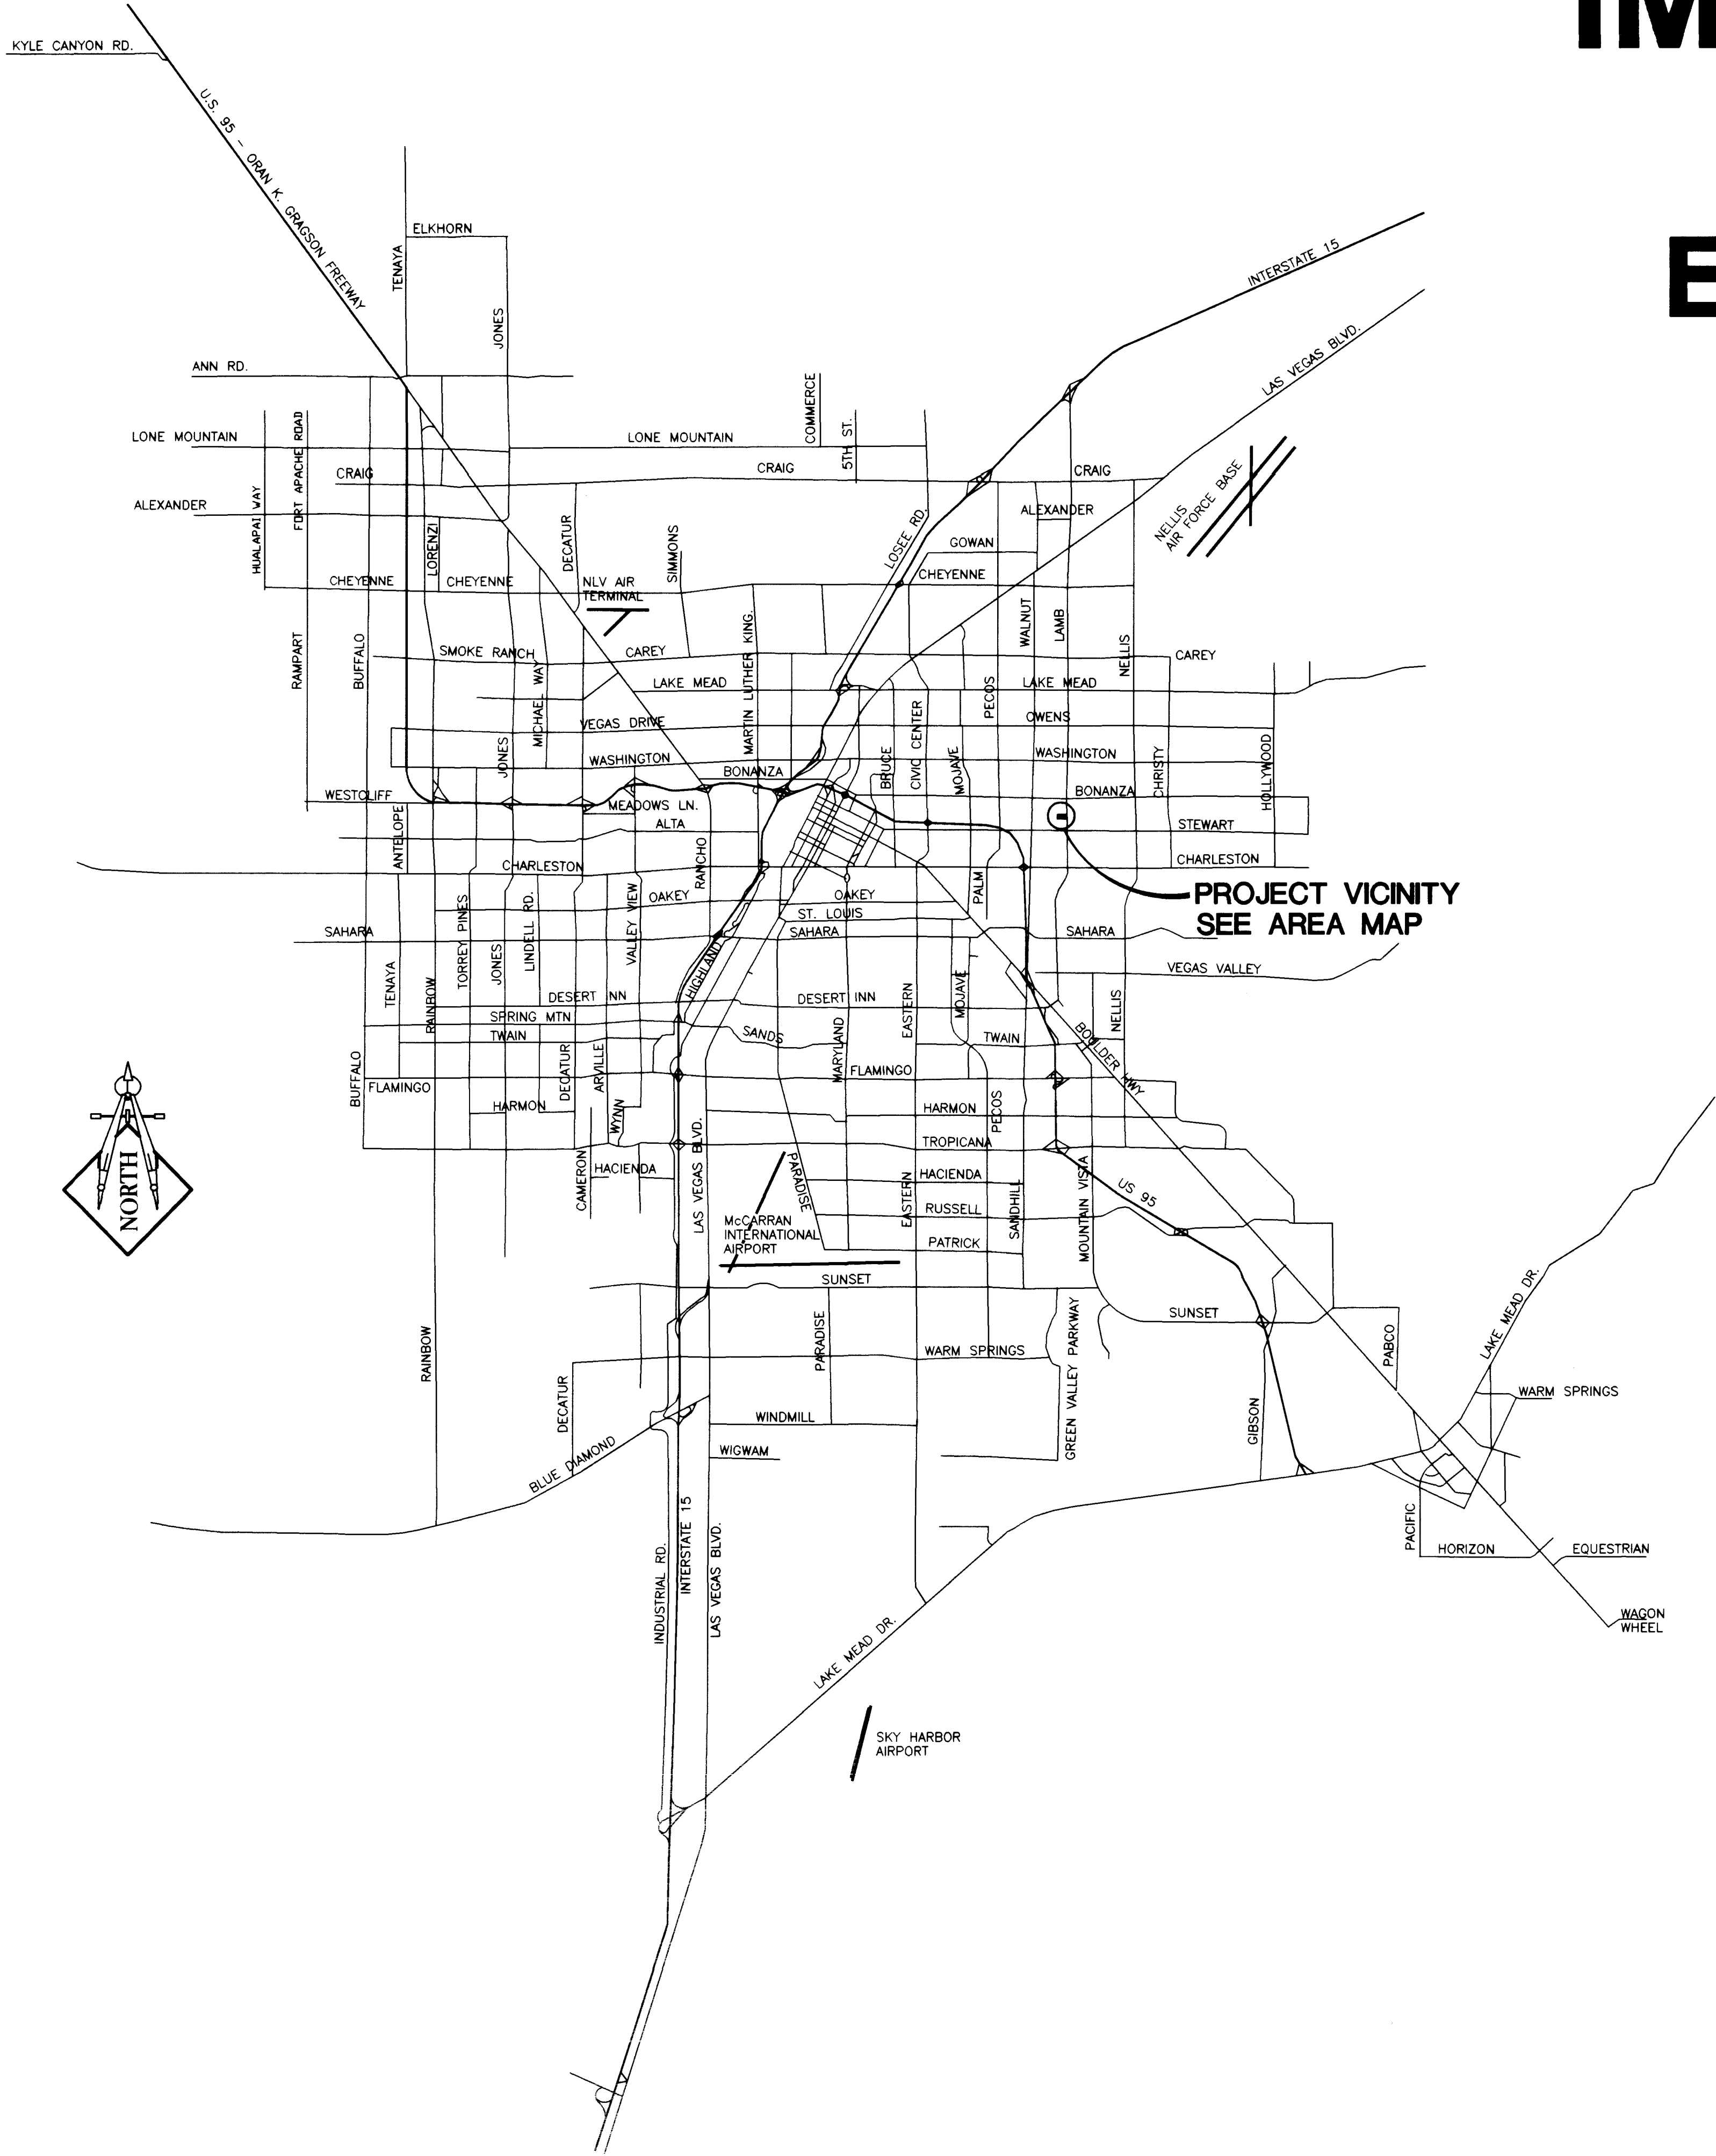

SHEET INDEX

SHEET #	SHEET	DESCRIPTION
1	C1.01	COVER SHEET
2	C1.02	GENERAL NOTES SHEET
3	C2.01	HORIZONTAL CONTROL PLAN 1
4	C2.02	HORIZONTAL CONTROL PLAN 2
5	C2.03	HORIZONTAL CONTROL PLAN 3
6	C3.01	GRADING PLAN 1
7	C3.02	GRADING PLAN 2
8	C3.03	GRADING PLAN 3
9	C4.01	ON-SITE STRIPING AND SIGNAGE PLAN
10	C4.02	OFF-SITE STRIPING AND SIGNAGE PLAN
11	C4.03	FLASHING BEACON PLAN
12	C5.01	UTILITY PLAN 1
13	C5.02	UTILITY PLAN 2
14	C5.03	UTILITY PLAN 3
15	C6.01	DETAILS

APPROVALS:

Charles K. Kowalevich 9-10-99
CHARLES K. KOWALEVICH, P.E., P.L.L.C.
CITY PLANNING ENGINEER DATE

APPROVAL OF THESE PLANS BY THE CITY OF LAS VEGAS IS LIMITED TO THOSE IMPROVEMENTS CONSTRUCTED IN THE DEDICATED RIGHT-OF-WAY AND/OR DEDICATED EASEMENTS. THIS APPROVAL DOES NOT AUTHORIZE THE CONSTRUCTION ON ANY IMPROVEMENTS THAT DEVIATE FROM ADOPTED STANDARDS AND/OR SPECIFICATIONS EXCEPT THOSE SPECIFICALLY LISTED UNDER DEVIATIONS FROM STANDARD THE ENGINEER SHALL RESOLVE ANY DEVIATION OTHER THAN THOSE LISTED IN DEVIATIONS FROM STANDARDS IN FAVOR OF THE UNIFORM STANDARD DRAWINGS AND SPECIFICATIONS CLARK COUNTY AREA NEVADA.

SEE UTILITY PLANS
CITY FIRE MARSHALL DATE


SEE SHEET 14
LAS VEGAS VALLEY WATER DISTRICT DATE

NEVADA POWER COMPANY APPROVES THE POINT OF SERVICE TO THE STREET LIGHT SYSTEM. THIS SHALL NOT BE DEEMED TO CONSENT TO THE PLACEMENT OF THE LIGHT POLES WHICH MAY BE IN CONFLICT WITH NEVADA POWER COMPANY'S PRIOR RIGHTS OR FACILITIES. THIS APPROVAL IS ONLY FOR THE PLACEMENT AND CLEARANCE OF STREET LIGHT AND SIGNAL LIGHT INSTALLATIONS.

Lee S. S. S. S. 9/2/99
NEVADA POWER COMPANY DATE


John P. Raymond 9-3-99
SOUTHWEST GAS CORPORATION DATE

Richard D. Hurd 9/2/99
SPRINT TELEPHONE COMPANY DATE

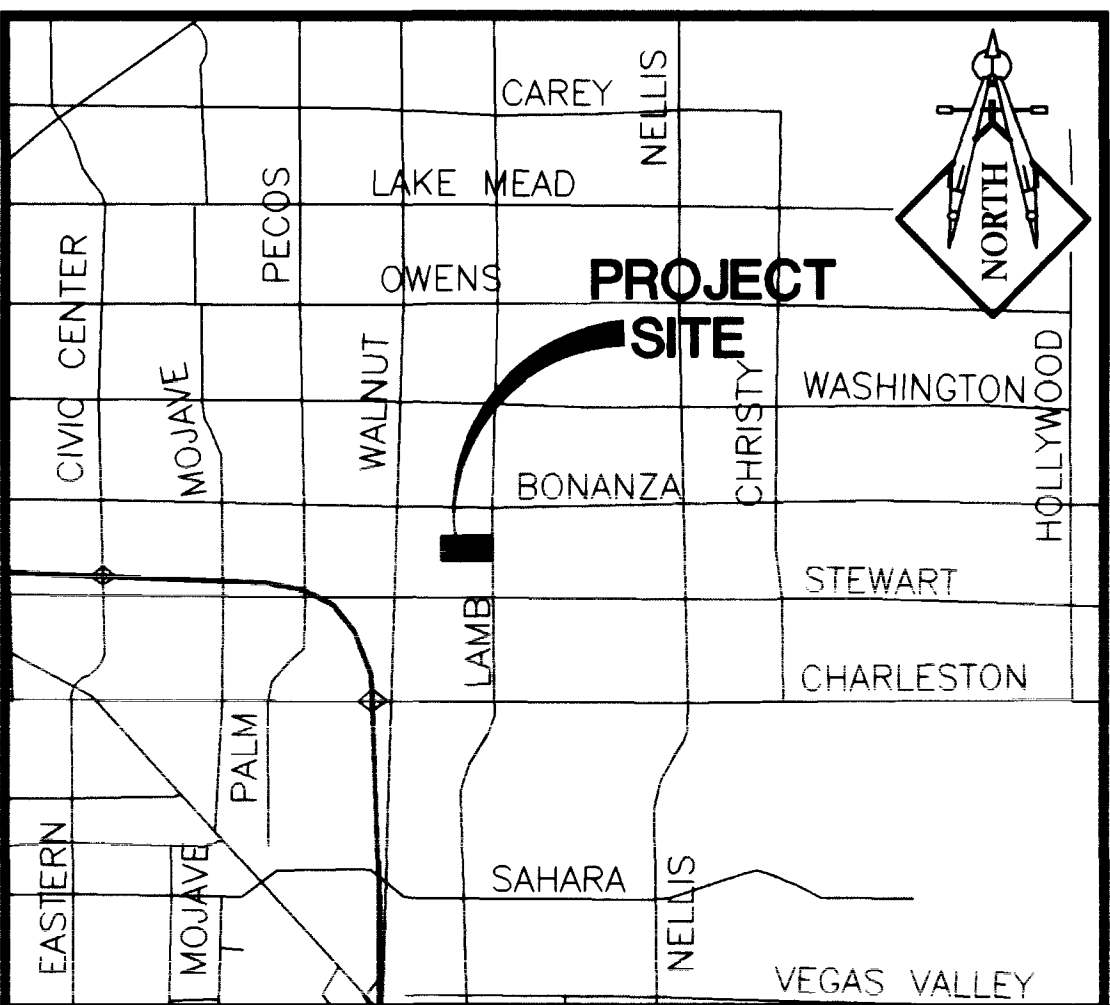


AREA MAP
NO SCALE

LOCHSA ENGINEERING
5828 Spring Mountain Rd.
Suite 308
Las Vegas, Nevada 89146
Phone (702) 385-8312
Fax (702) 385-8317

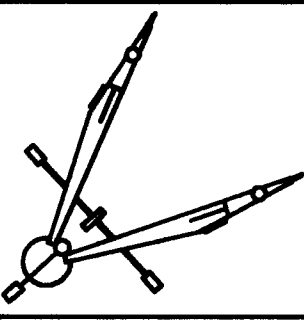


JMA ARCHITECTURE
4292 SOUTH MARYLAND PARKWAY
2833

COVER SHEET		WILLIAM K. MOORE ELEMENTARY SCHOOL	
DRAWN BY:	9/7/99	DESIGNED BY:	9/7/99
CHECKED BY:	9/7/99	PROJECT NO.:	SCALE: NONE
SHEET 1 OF 15		C1.01	
DRAWING NO. 715-121		1 OF 15 SHEETS	

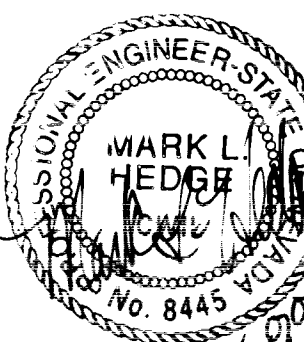

**CLARK COUNTY
SCHOOL DISTRICT**

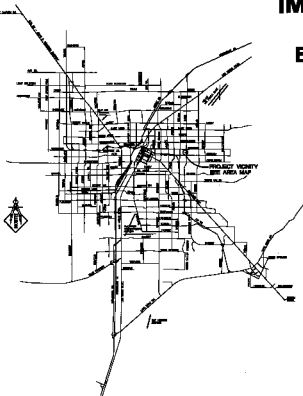[illegible]

AREA MAP

[illegible]

DATE: 10/11/17 PAGE: 08

www.elsevier.com/locate/jbiotec

01/01/2011 10:00 AM

1994, 1995, 1996,26

WZL

1997-1998

Signature _____ Date _____

— 1. 2. 

~~SECRET~~ -2-

Lincoln 26

ALL ARCHITECTURE

Answer

WILLIAM K. MOORE
UNIVERSITY OF MICHIGAN



ଜଣ