

 
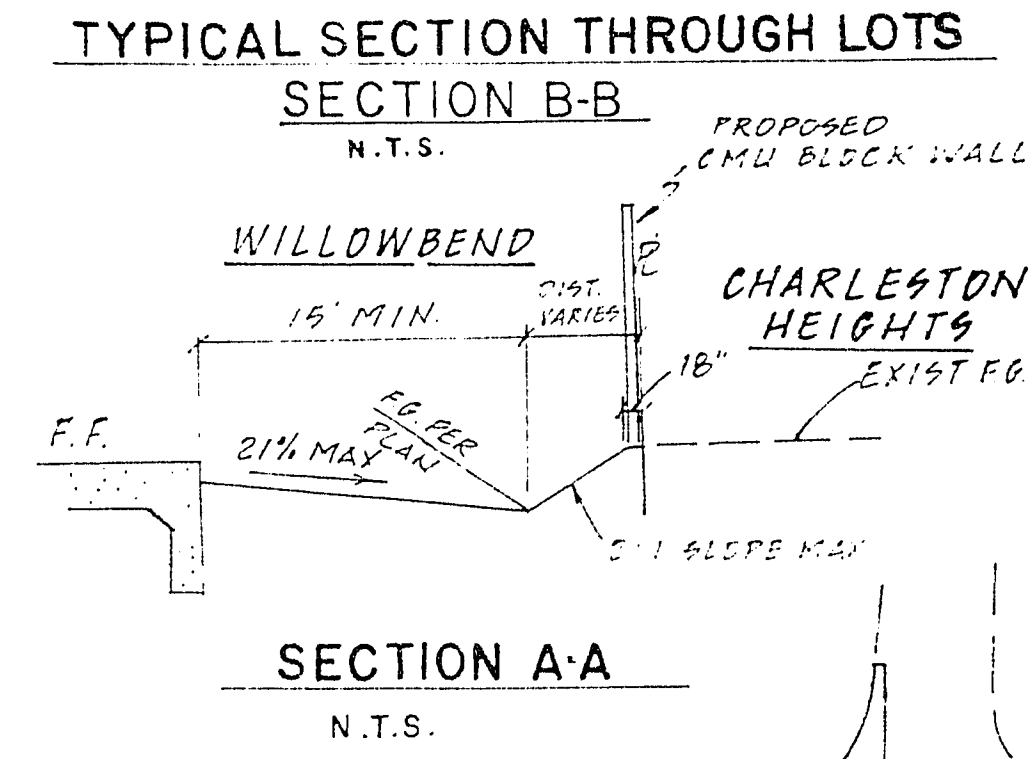
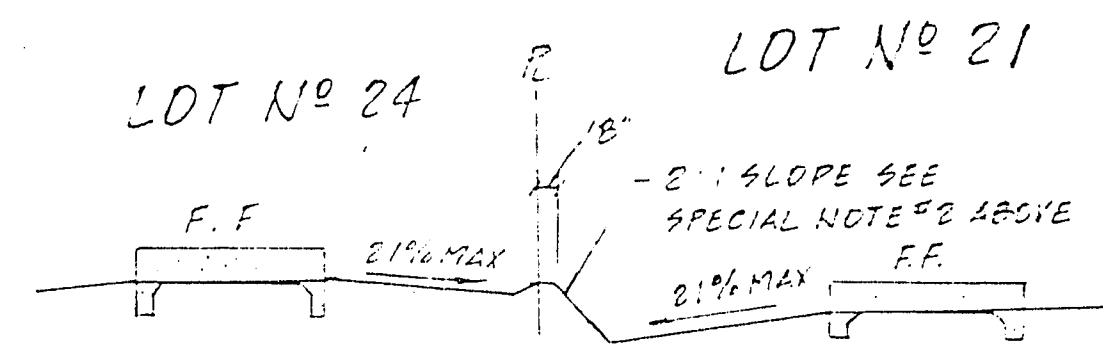


WALL STA	TOP OF FOOTING	TOP OF RETAINING WALL	WALL STA	TOP OF FOOTING	TOP OF RETAINING WALL
0+00	102.5	103.8	3+00	98.4	104.5
0+50	101.8	104.5	3+50	98.4	104.5
1+00	101.1	104.5	4+00	97.7	104.5
1+50	101.1	104.5	4+50	98.4	104.5
2+00	100.4	104.5	5+00	98.4	104.5
2+50	99.8	104.5	5+25	98.4	104.5
3+00	99.1	104.5	5+50	98.4	100.7

- SPECIAL NOTES**
- 1) REFER TO SHEET 7 GRADING NOTES AND LEGEND.
 - 2) GRADE DIFFERENTIALS BETWEEN FLOW LINES OF ADJACENT LOTS SHALL BE ABSORBED IN THE LOWER ELEVATION LOT BY MEANS OF A 2:1 SLOPE.
 - 3) CONTRACTOR SHALL OVERBUILD UPPER LOT ELEVATION 18" HORIZONTALLY INTO LOWER LOT TO ACCOMMODATE THE CONSTRUCTION OF PROPERTY WALL FOOTINGS.

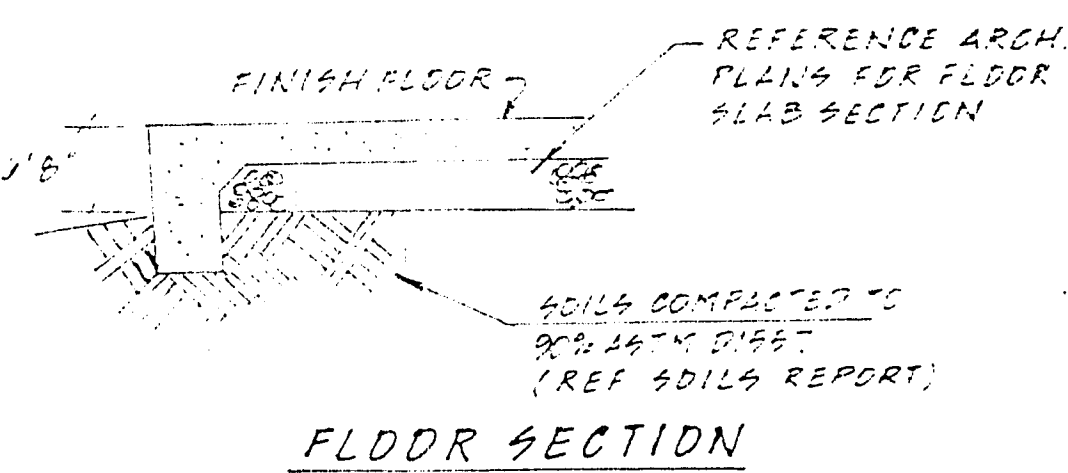

SCALE: 1"=40'

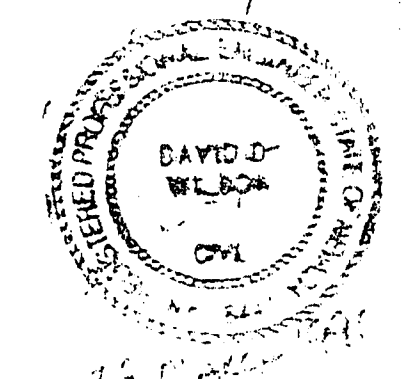

SUMMIT ENGINEERING CORPORATION
CONSULTING ENGINEERS AND SURVEYORS
11145 WILLOWBEND DRIVE, SUITE 100, LAS VEGAS, NEVADA 89135
PHONE (702) 734-1800 FAX (702) 734-0649

DESIGNED BY: SHB
DRAWN BY: STAFF
CHECKED BY:
DATE: SEPT. 1989

GRADING PLAN
WILLOW BEND
NEVADA GENERAL DEVELOPMENT

LAS VEGAS, CLARK COUNTY, NEVADA

REV.	DATE	DESCRIPTION	BY	APP'D
1	8-1-89	REVISED PER CITY OF LAS VEGAS	SHB	SHB
2	8-15-89	REVISED PER CITY OF LAS VEGAS	SHB	SHB
3	8-22-89	REVISED PER CITY OF LAS VEGAS	SHB	SHB
4	8-29-89	REVISED PER CITY OF LAS VEGAS	SHB	SHB
5	9-5-89	REVISED PER CITY OF LAS VEGAS	SHB	SHB

SCALE: 1"=40'

SHEET 3 OF 8

JOB NO. 20440-008

