

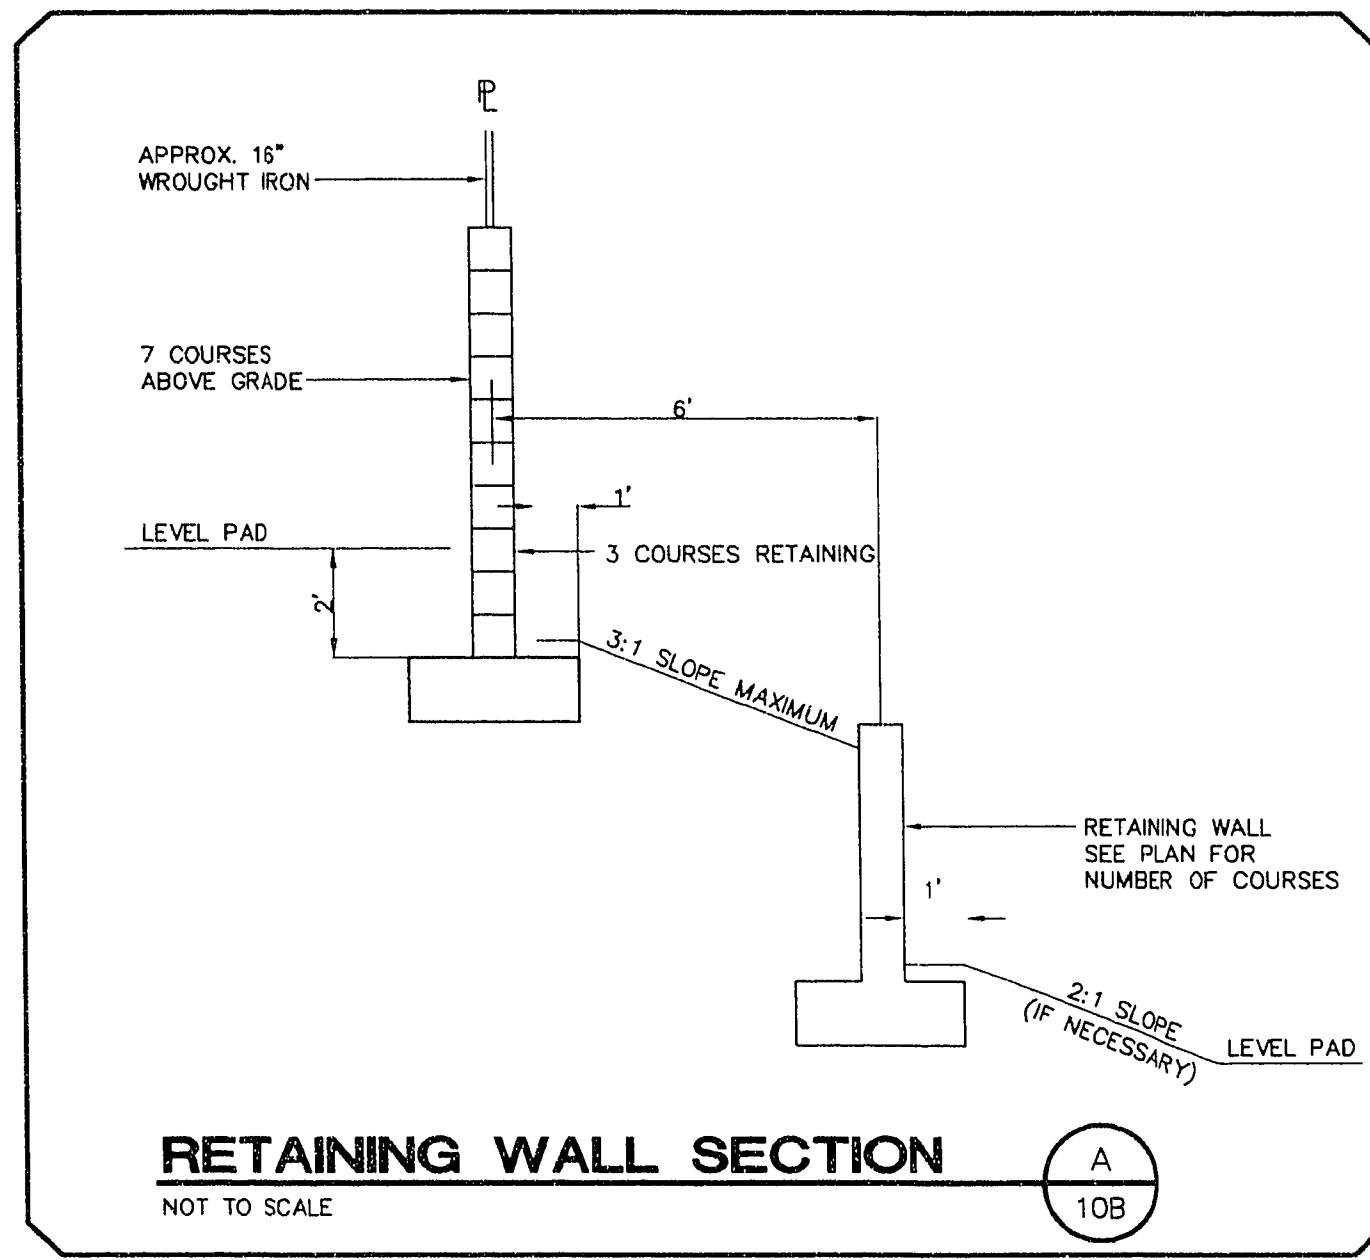


IMPORTANT NOTICE TO BUYERS

This plan is PRELIMINARY. It is being displayed only as a convenience. Plans are used as a guide and field conditions frequently require significant changes be made during the actual development of the property. This plan is TENTATIVE and subject to SUBSTANTIAL CHANGE. DO NOT use this plan to determine dimensions, what a house will look like when completed, how a lot will be developed, or what improvements will be provided. DO NOT BUY IN RELIANCE ON THIS PLAN. Rely only on the WRITTEN representations from the Seller, and buy on the basis of the house and lot as actually completed.

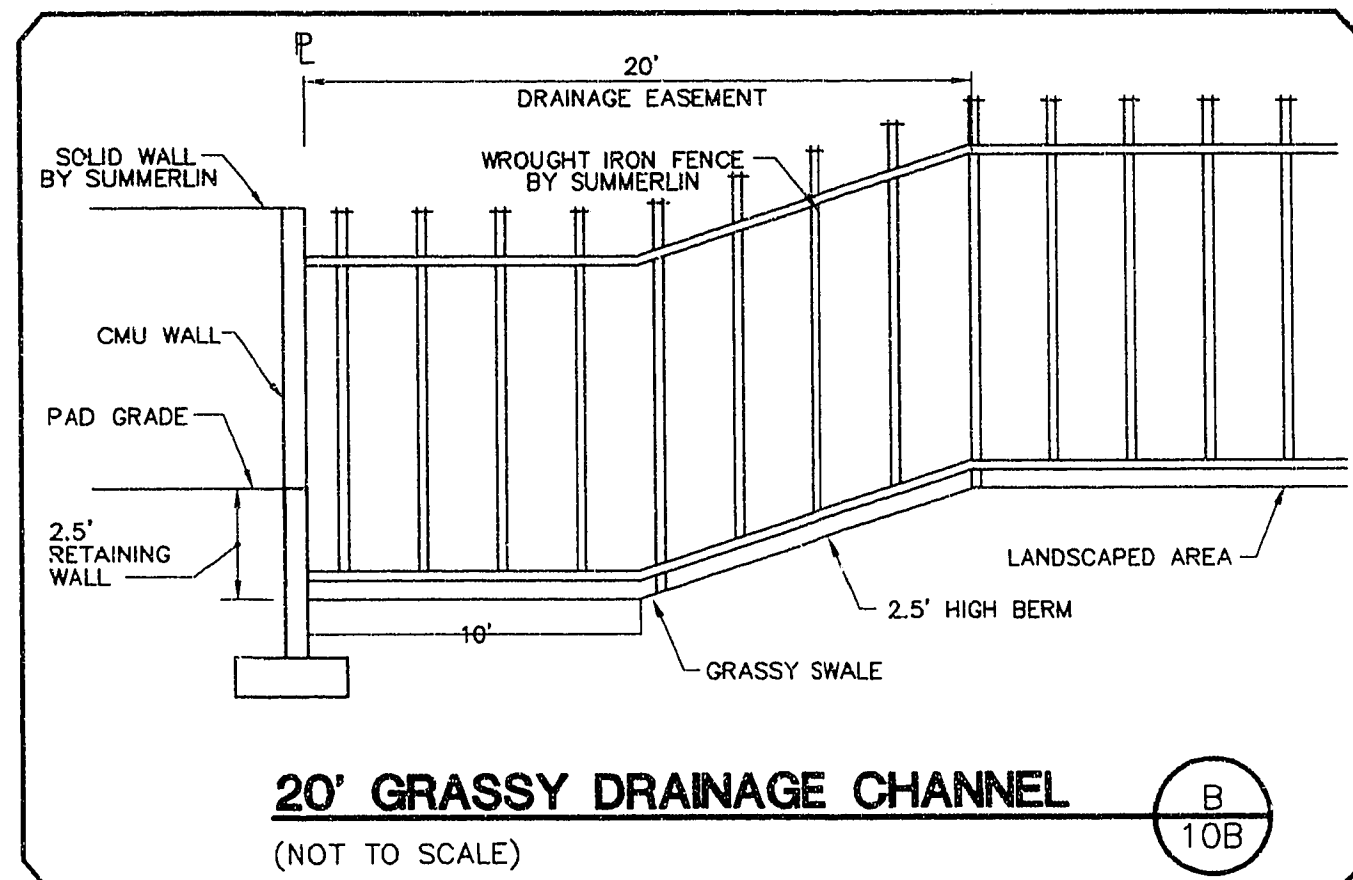

LEGEND	
TC	TOP OF CURB
FF	FINISHED FLOOR
FG	FINISHED GRADE
FL	FLOW LINE
19	LOT NUMBER
(A)	BLOCK LETTER
□	STREET LIGHT
△	FIRE HYDRANT
■	STORM DRAIN INLET
—	2:1 SCARP
■	TRANSFORMER PAD
—	DIRECTION OF FLOW
8-189-AR	MODEL NUMBER & ELEVATION
—	REVERSED FLOOR PLAN
—	GARDEN WALL
—	RETAINING WALL
—	GARDEN WALL w/ RETAINING WALL
—	EXISTING WALL
—	GARDEN WALL w/ RETAINING WALL AND WROUGHT IRON
—	DECORATIVE WALL
—	COURSES OF 8" CMU
—	NUMBER OF COURSES

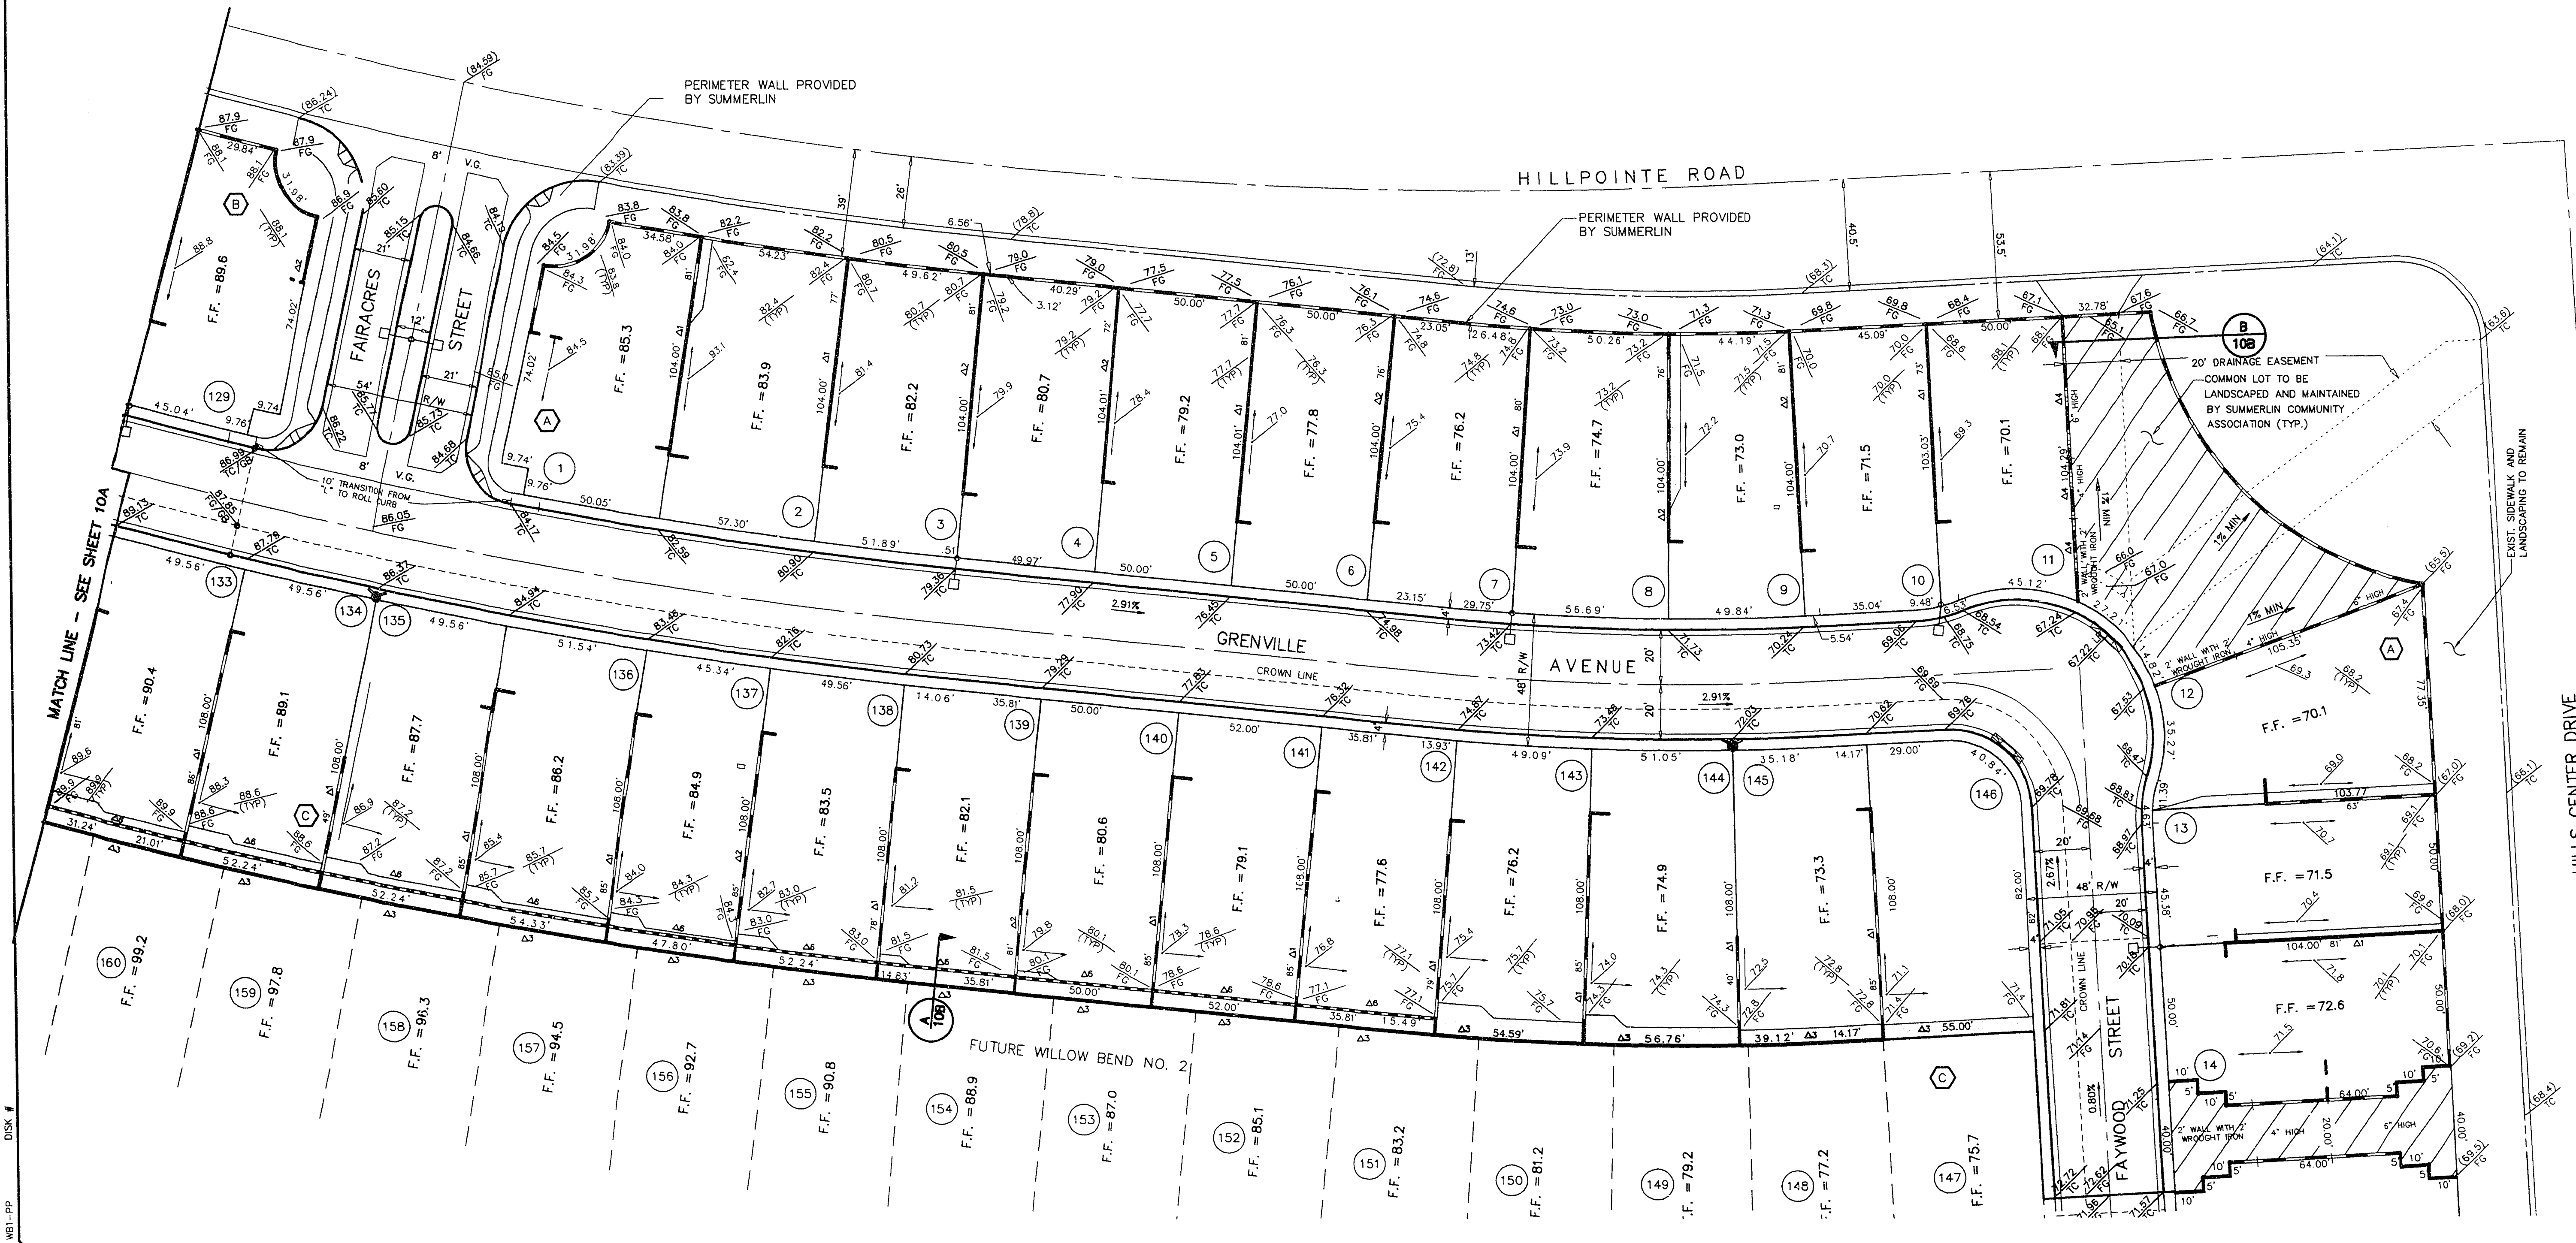

DATE: 11/01/94
DRAWN BY: MAS
DESIGNED BY: CAC
CHECKED BY: JAC
JOB NO.: 0030.100
SCALE: 1" = 30'

RECEIVED: 11/01/94
STATE OF NEVADA
COUNTY OF CLATSOP
REGISTERED PROFESSIONAL ENGINEER
JAMES A. CACCIOPPOLI
No. 10695

DATE: 11/01/94
DRAWN BY: MAS
DESIGNED BY: CAC
CHECKED BY: JAC
JOB NO.: 0030.100
SCALE: 1" = 30'

DATE: 11/01/94
DRAWN BY: MAS
DESIGNED BY: CAC
CHECKED BY: JAC
JOB NO.: 0030.100
SCALE: 1" = 30'

