
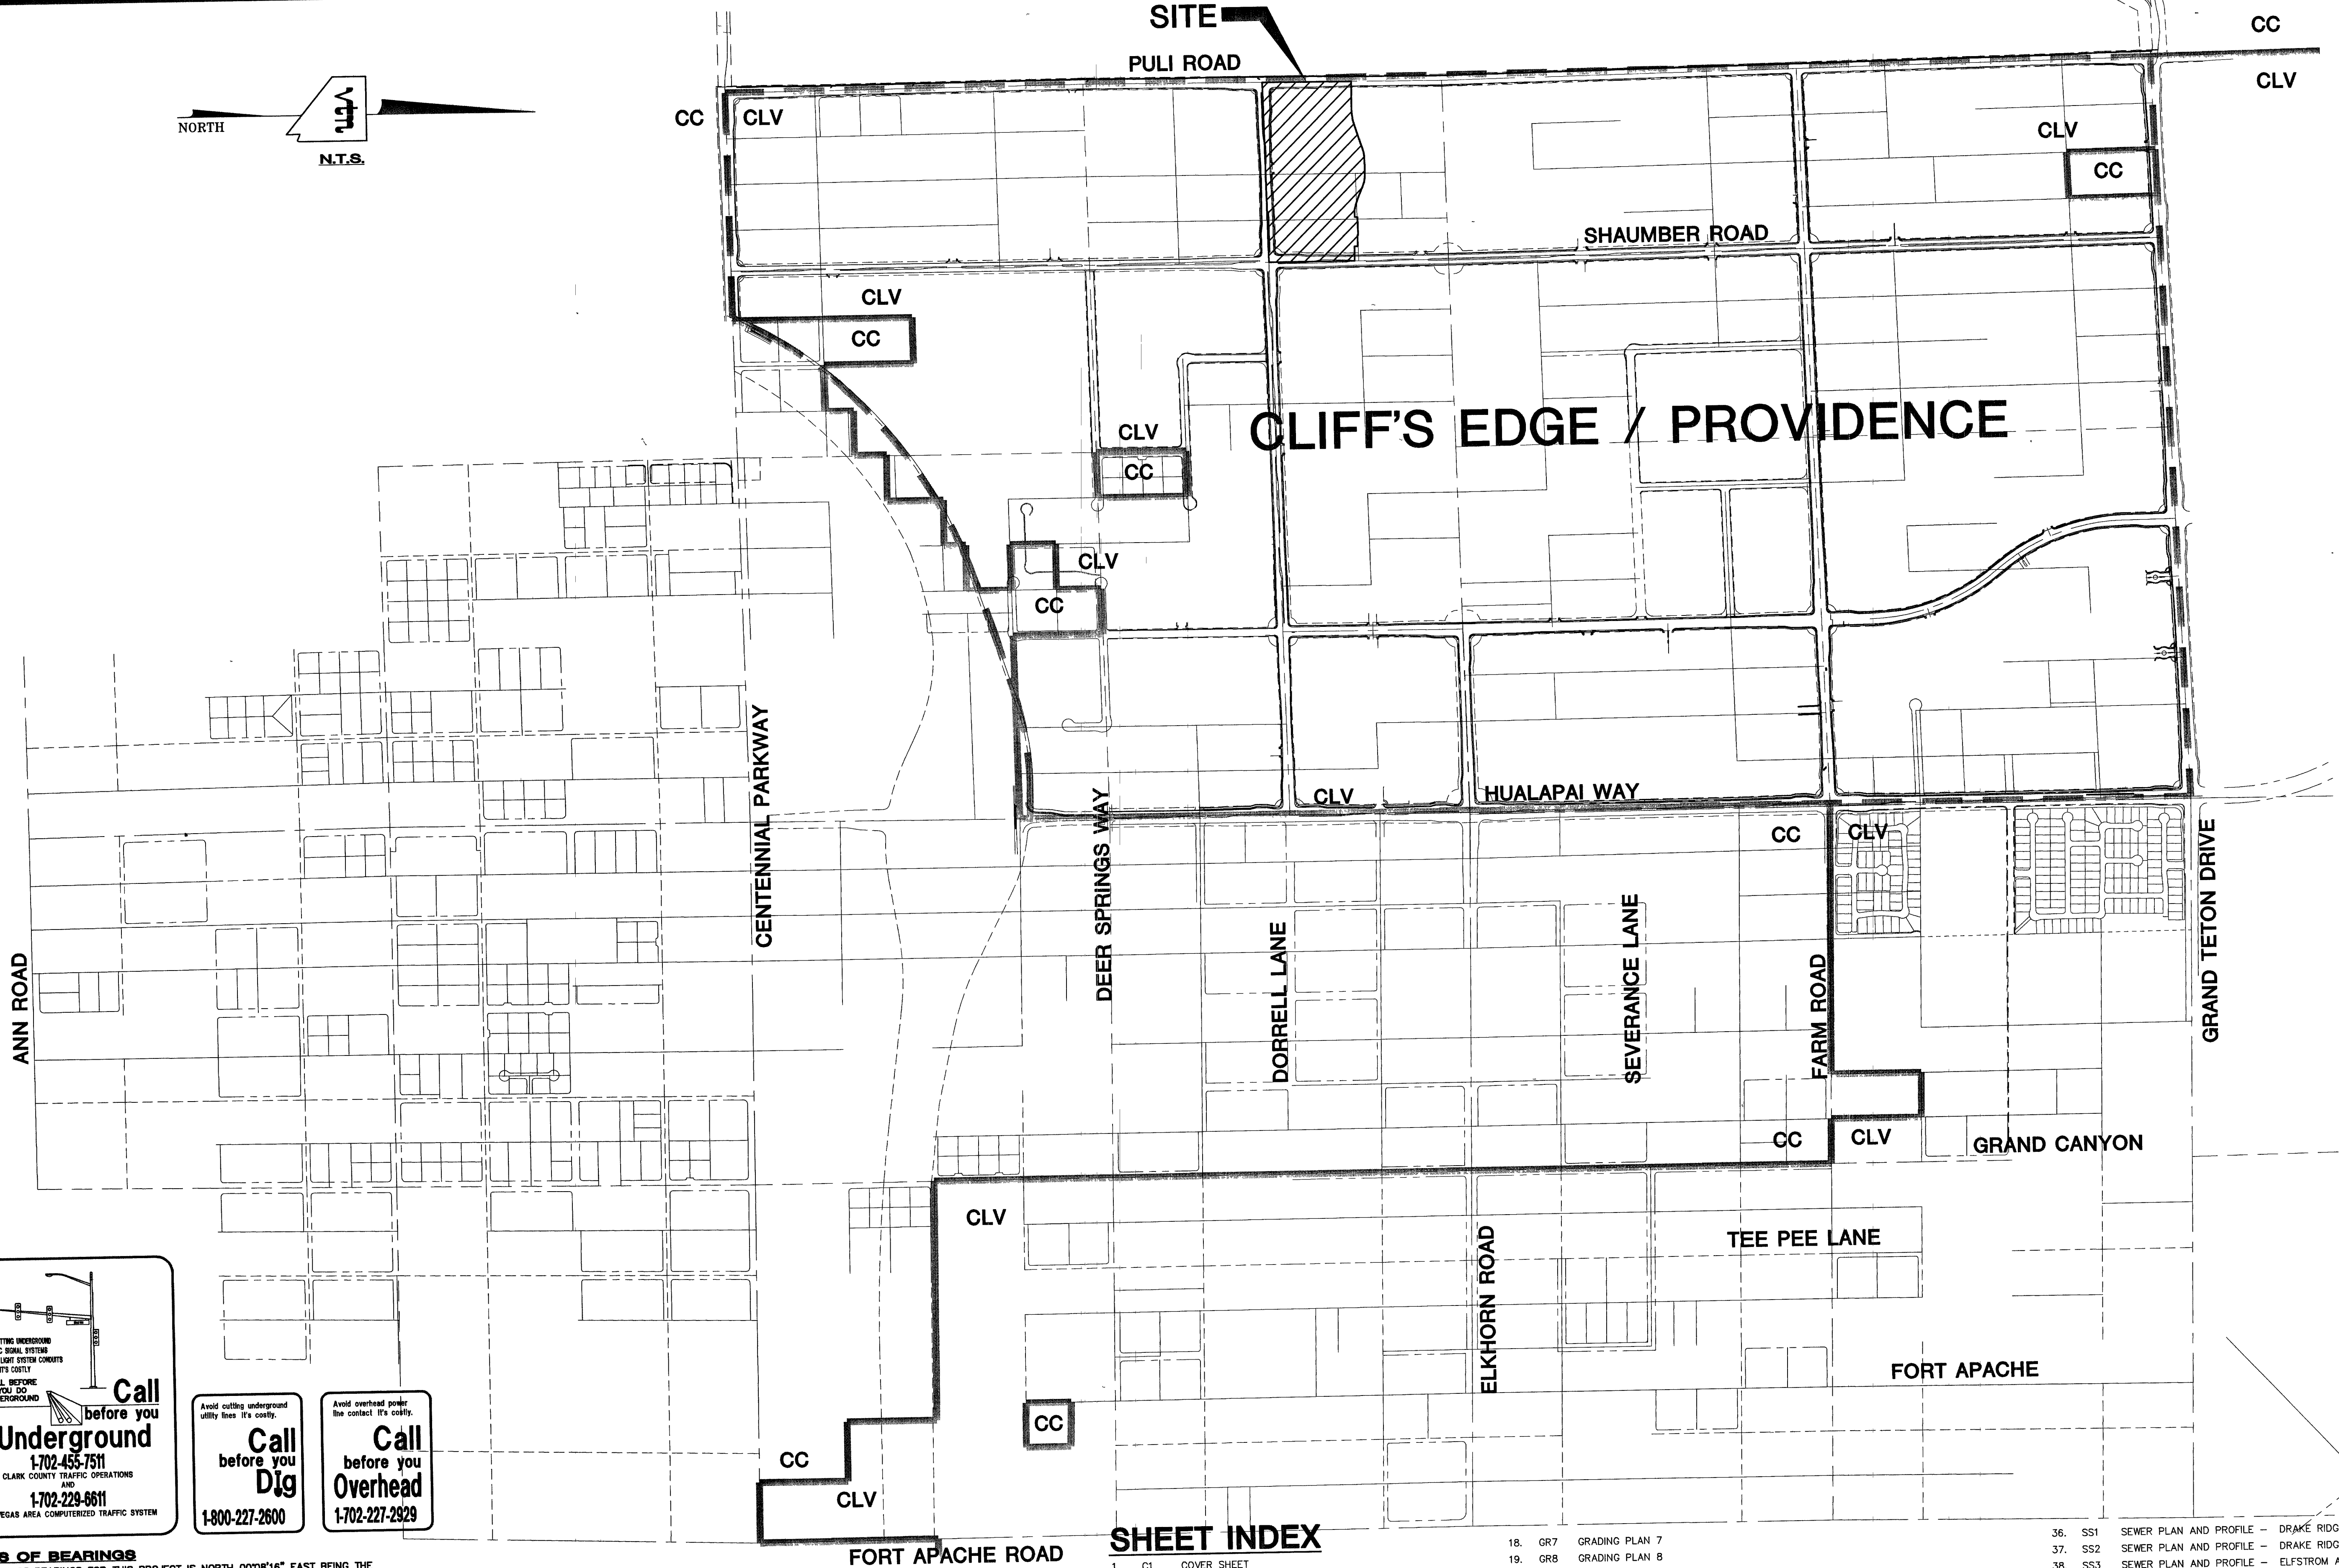


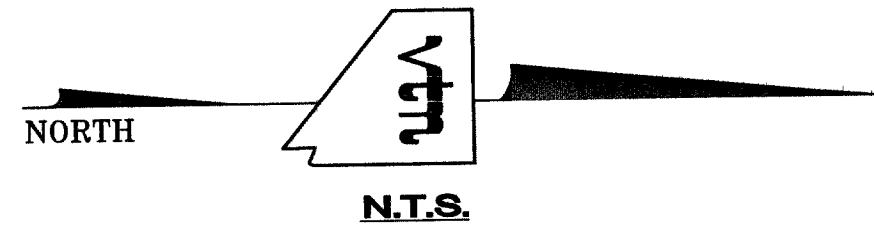

SHEET INDEX

- C1 COVER SHEET
- C2 VICINITY MAP AND SHEET INDEX
- C3 GENERAL NOTES AND QUANTITY ESTIMATE SHEET
- U1 UTILITY PLAN 1
- U2 UTILITY PLAN 2
- U3 UTILITY PLAN 3
- U4 UTILITY PLAN 4
- U5 UTILITY PLAN AND PROFILE KENNEBECK DRIVE
- U6 UTILITY PLAN AND PROFILE STANLEY FREDERICK STREET
- U7 UTILITY NOTES & DETAILS SHEET
- U8 OVERALL UTILITY PLAN
- G1 GRADING PLAN 1
- G2 GRADING PLAN 2
- G3 GRADING PLAN 3
- G4 GRADING PLAN 4
- G5 GRADING PLAN 5
- G6 GRADING PLAN 6

- G7 GRADING PLAN 7
- G8 GRADING PLAN 8
- G9 GRADING PLAN 9
- D1 SECTION AND DETAIL SHEET 1
- D2 SECTION AND DETAIL SHEET 2
- D3 SECTION AND DETAIL SHEET 3
- S1 STREET PLAN AND PROFILE - DRAKE RIDGE AVENUE
- S2 STREET PLAN AND PROFILE - DRAKE RIDGE AVENUE (CONT.)
- S3 STREET PLAN AND PROFILE - ELFSFROM AVENUE
- S4 STREET PLAN AND PROFILE - ELFSFROM AVENUE (CONT.)
- S5 STREET PLAN AND PROFILE - WHIPPLE CREST AVENUE & SOUTH STUB STREET
- S6 STREET PLAN AND PROFILE - YORK MANOR AVENUE
- S7 STREET PLAN AND PROFILE - WHIPPLE MANOR AVENUE
- S8 STREET PLAN AND PROFILE - HUNTS CORNER STREET
- S9 STREET PLAN AND PROFILE - DELTA FALLS STREET
- S10 STREET PLAN AND PROFILE - STANLEY FREDERICK STREET
- S11 STREET PLAN AND PROFILE - STANLEY FREDERICK STREET/EAST & WEST STUB STREET
- S12 STREET PLAN AND PROFILE - WINDMERE PARK STREET/YORK CREST DRIVE

- S1 SEWER PLAN AND PROFILE - DRAKE RIDGE AVENUE
- S2 SEWER PLAN AND PROFILE - DRAKE RIDGE AVENUE
- S3 SEWER PLAN AND PROFILE - ELFSFROM AVENUE
- S4 SEWER PLAN AND PROFILE - WHIPPLE CREST AVENUE
- S5 SEWER PLAN AND PROFILE - YORK MANOR AVENUE
- S6 SEWER PLAN AND PROFILE - WHIPPLE MANOR AVENUE
- S7 SEWER PLAN AND PROFILE - HUNTS CORNER STREET
- S8 SEWER PLAN AND PROFILE - DELTA FALLS STREET
- S9 SEWER PLAN AND PROFILE - STANLEY FREDERICK STREET
- T1 TRAFFIC/STREETLIGHT PLAN 1
- T2 TRAFFIC/STREETLIGHT PLAN 2
- T3 TRAFFIC/STREETLIGHT PLAN 3
- T4 TRAFFIC/STREETLIGHT PLAN 4
- T5 TRAFFIC/STREETLIGHT, NOTES AND DETAILS SHEET
- S1 STORM DRAIN PLAN & PROFILE SOUTH EAST LATERAL

Call before you Dig
1-702-455-7511
CLARK COUNTY TRAFFIC OPERATIONS
1-702-229-6611
LAS VEGAS AREA COMPUTERIZED TRAFFIC SYSTEM

Call before you Dig
1-800-227-2600

Call before you Overhead
1-702-227-2929

BASIS OF BEARINGS

THE BASIS OF BEARINGS FOR THIS PROJECT IS NORTH 00°08'16" EAST BEING THE EAST LINE OF THE NORTHWEST QUARTER (NE 1/4) OF THE SECTION 24, TOWNSHIP 19 SOUTH, RANGE 59 EAST, M.D.M., CLARK COUNTY, NEVADA, AS SHOWN ON A RECORD OF SURVEY ON FILE IN THE CLARK COUNTY, NEVADA, RECORDER'S OFFICE IN FILE 123 AT PAGE 32.

PROJECT BENCHMARK

DATUM: NORTH AMERICAN VERTICAL DATUM OF 1988 (NAVD88)

CITY OF LAS VEGAS BENCHMARK: BLV99:13SES
NAVD88 ELEVATION: 869.606 METERS (2853.03 FEET)

RIVET AND PLATE IN CONCRETE CYLINDER NW CORNER OF HUALAPAI AND ELKHORN

NOTE: WHEN THE SURVEYING FOR THIS PROJECT BEGAN, THE ABOVE REFERENCED BENCHMARK BLV99:13SES WAS NOT PUBLISHED. THE BASIS FOR THE DATUM FOR THIS PROJECT IS SHOWN ON RECORD OF SURVEY FILE 124 PAGE 94. CLARK COUNTY BENCHMARK 1000-6N6, WHICH AT THE TIME OF THE ORIGINAL SURVEY (PRIOR TO THE CURRENT 2003 COUNTY BENCHMARK PUBLISHING) HAD AN ELEVATION OF 2584.61 FEET. TO CONVERT THE CURRENT CITY OF LAS VEGAS BENCHMARK BLV99:13SES TO MATCH THE ORIGINAL PROJECT DATUM, 0.34' NEEDS TO BE ADDED TO THE ELEVATION OF 2853.03 FEET.

CITY OF LAS VEGAS BENCHMARK

DATUM: NORTH AMERICAN VERTICAL DATUM OF 1988 (NAVD88)

CITY OF LAS VEGAS BENCHMARK: BLV99:13SES
NAVD88 ELEVATION: 869.606 METERS (2853.03 FEET)

RIVET AND PLATE IN CONCRETE CYLINDER NW CORNER OF HUALAPAI AND ELKHORN

NOTE: ADD 0.34' TO ABOVE CITY OF LAS VEGAS BENCHMARK BLV99:13SES TO MATCH ORIGINAL PROJECT BENCHMARK, CLARK COUNTY BENCHMARK 1000-6N6 (2584.62 FEET) AS SHOWN ON RECORD OF SURVEY FILE 124 PAGE 94.

DRAWN BY: 10/05		DESIGNED BY: 10/05		CHECKED BY: 10/05		PROJECT NO: 8400		SCALE: NA		HORIZ. VERT.	
DRAWING NO. 10794888-1		SHEET C2		2 OF 52 SHEETS		DRAWING NO. 10794888-1		REASON		BY	
KIMBALL HILL 8 SUNSET WAY, SUITE 101 HENDERSON, NV 89014 (702) 436-4682											
CITY OF LAS VEGAS, NEVADA											
WINDMERE • PROVIDENCE/CLIFF'S EDGE POD 211 - UNIT 1											
2727 SOUTH RAINBOW BOULEVARD LAS VEGAS, NEVADA 89146-5148 PH. (702) 873-7550 FAX (702) 362-2597 nevada CONSULTING ENGINEERS • PLANNERS • LAND SURVEYORS											