
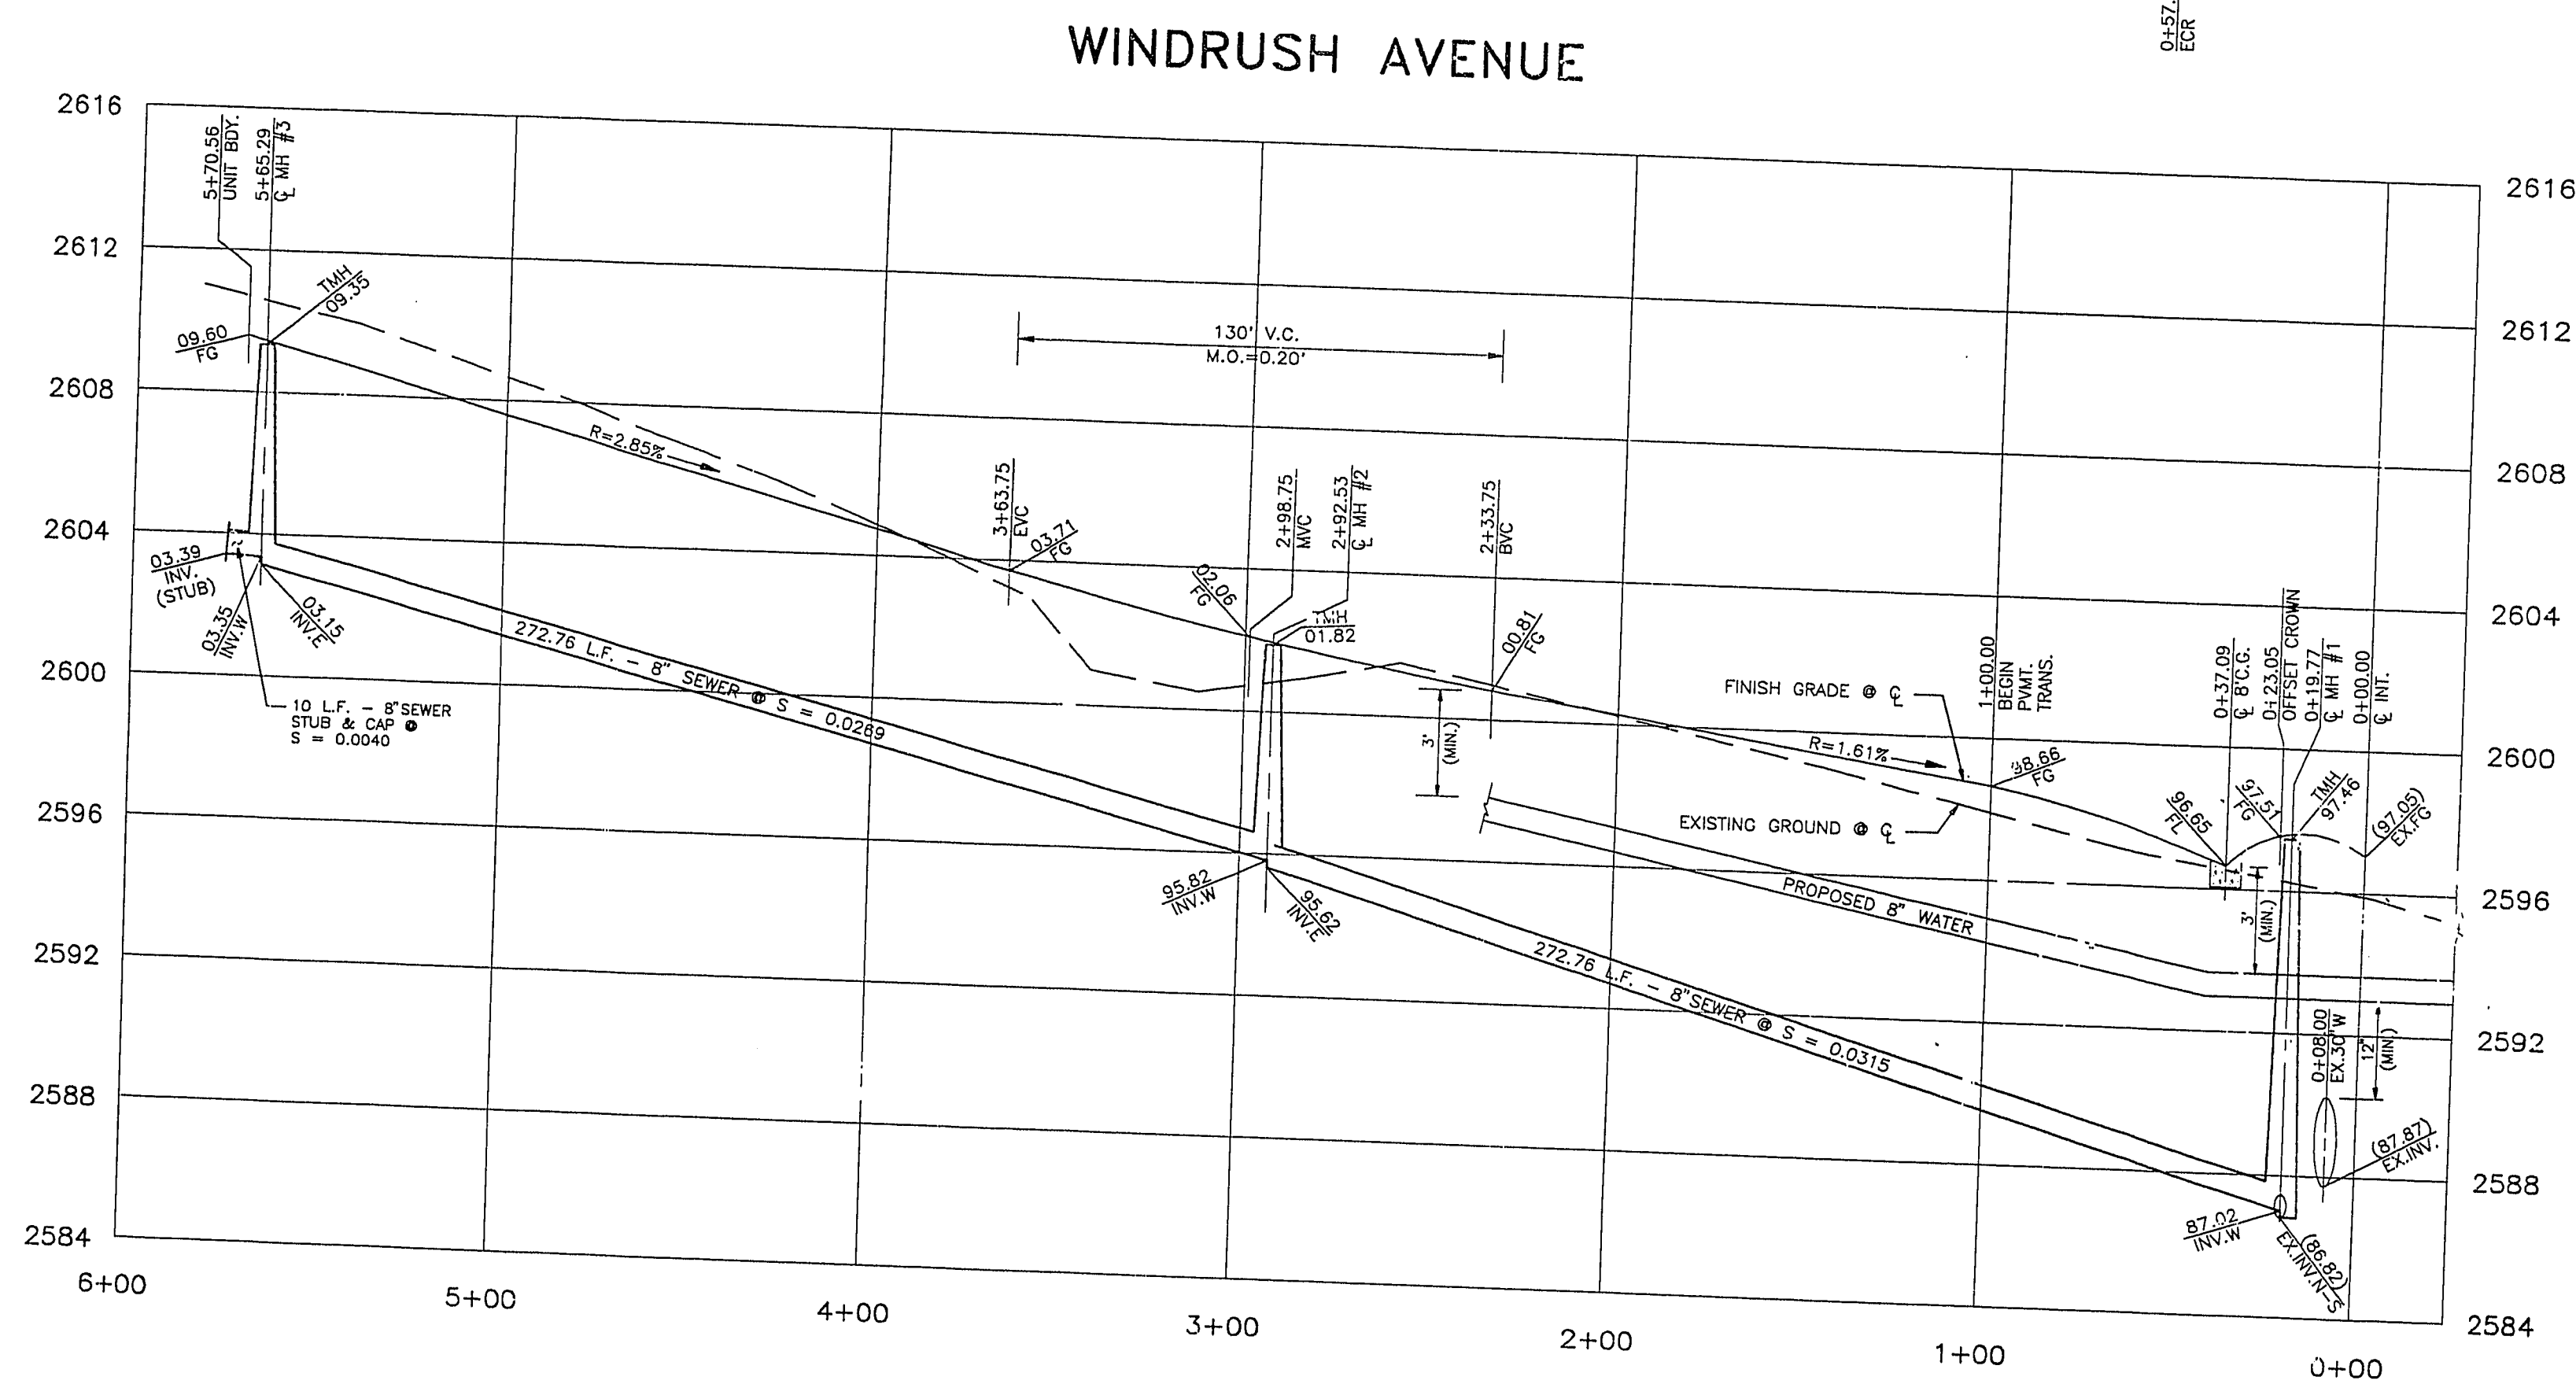



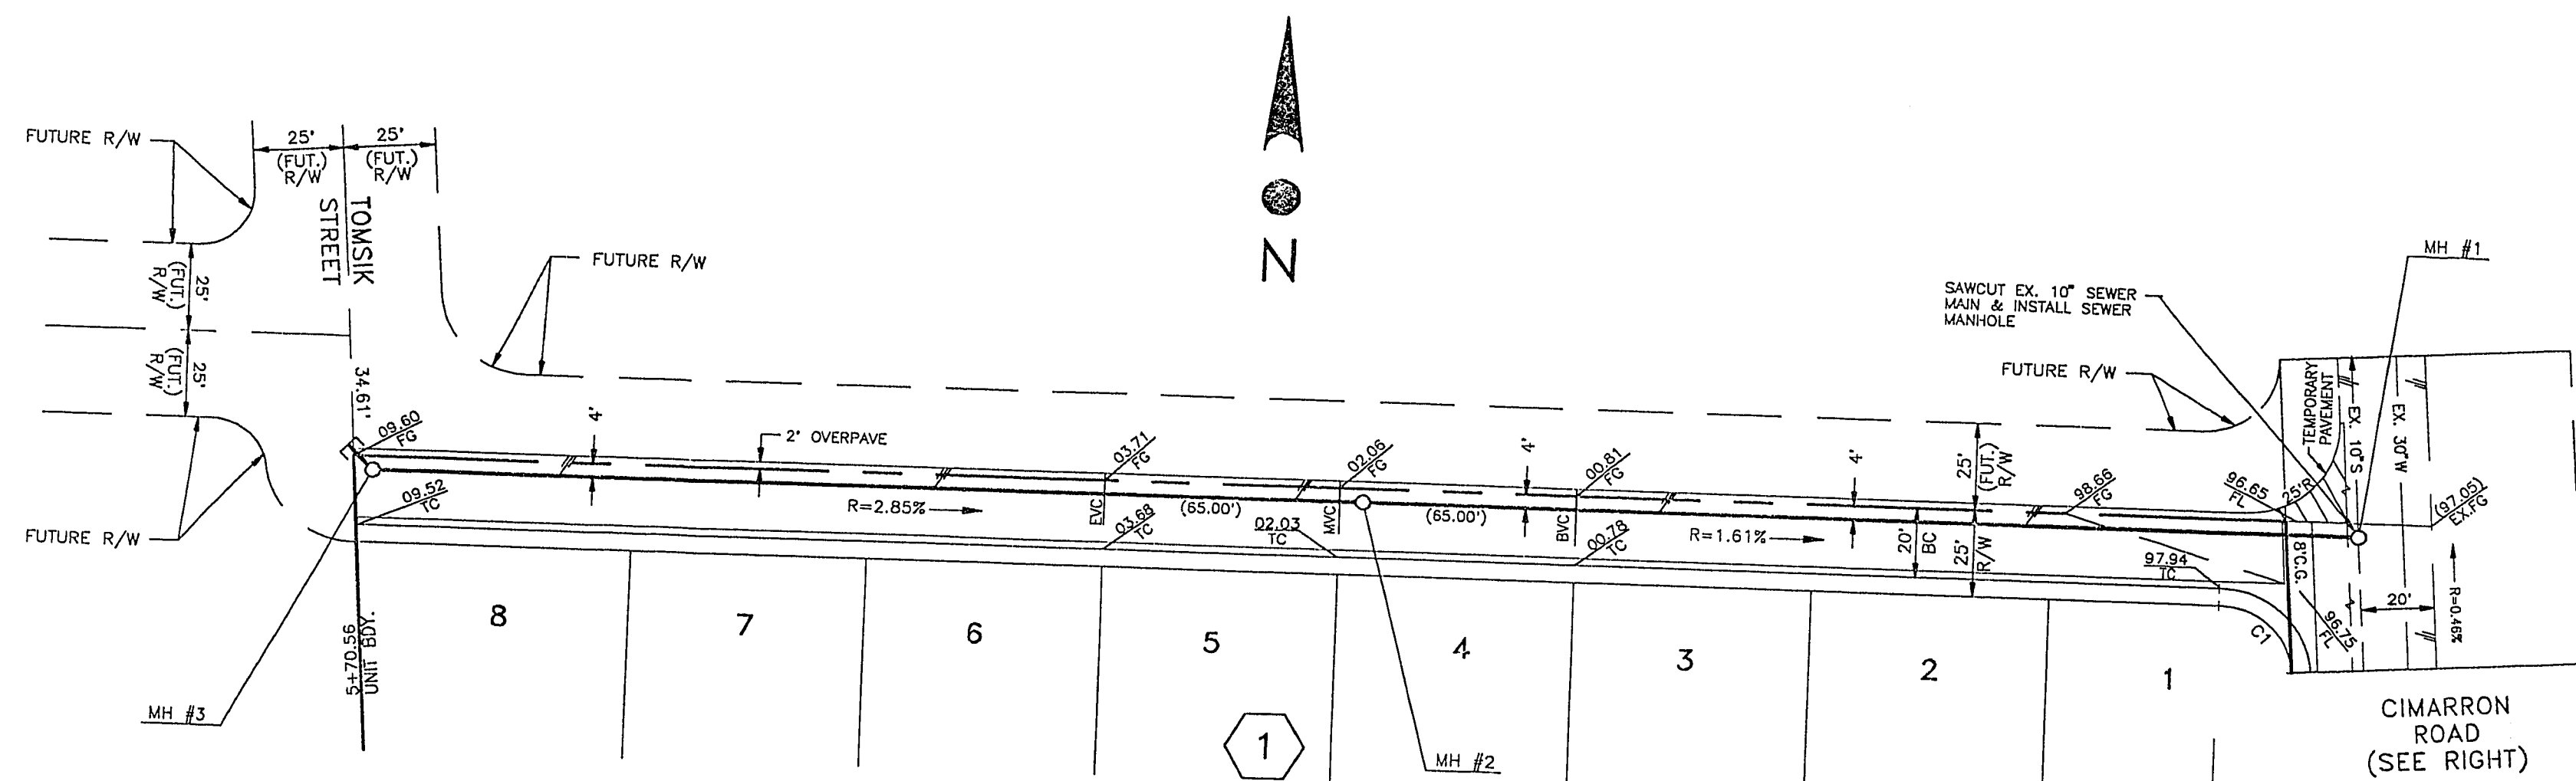


LEGEND

BC	BACK OF CURB	M.O.	MIDDLE ORDINATE
BCR	BEGIN CURB RETURN	MVC	MIDPOINT OF VERTICAL CURVE
BVC	BEGIN VERTICAL CURVE	R/W	RIGHT-OF-WAY
C.G.	CROSS GUTTER	R=0.40%	ROAD GRADIENT
ECR	END CURB RETURN	S	SEWER
EO	EDGE OF OIL	S=0.0040	RATE OF SLOPE
EVC	END VERTICAL CURVE	TC	TOP OF CURB
EX.	EXISTING	TMH	TOP OF MANHOLE
FG	FINISH GRADE	V.C.	VERTICAL CURVE
(FUT.)	FUTURE	W	WATER
MH	MANHOLE	1	LOT NUMBER
		①	BLOCK NUMBER

CURVE TABLE

CURVE	RADIUS	DELTA	LENGTH	TANGENT
G1	20.00'	89°05'11"	35.05'	18.88'

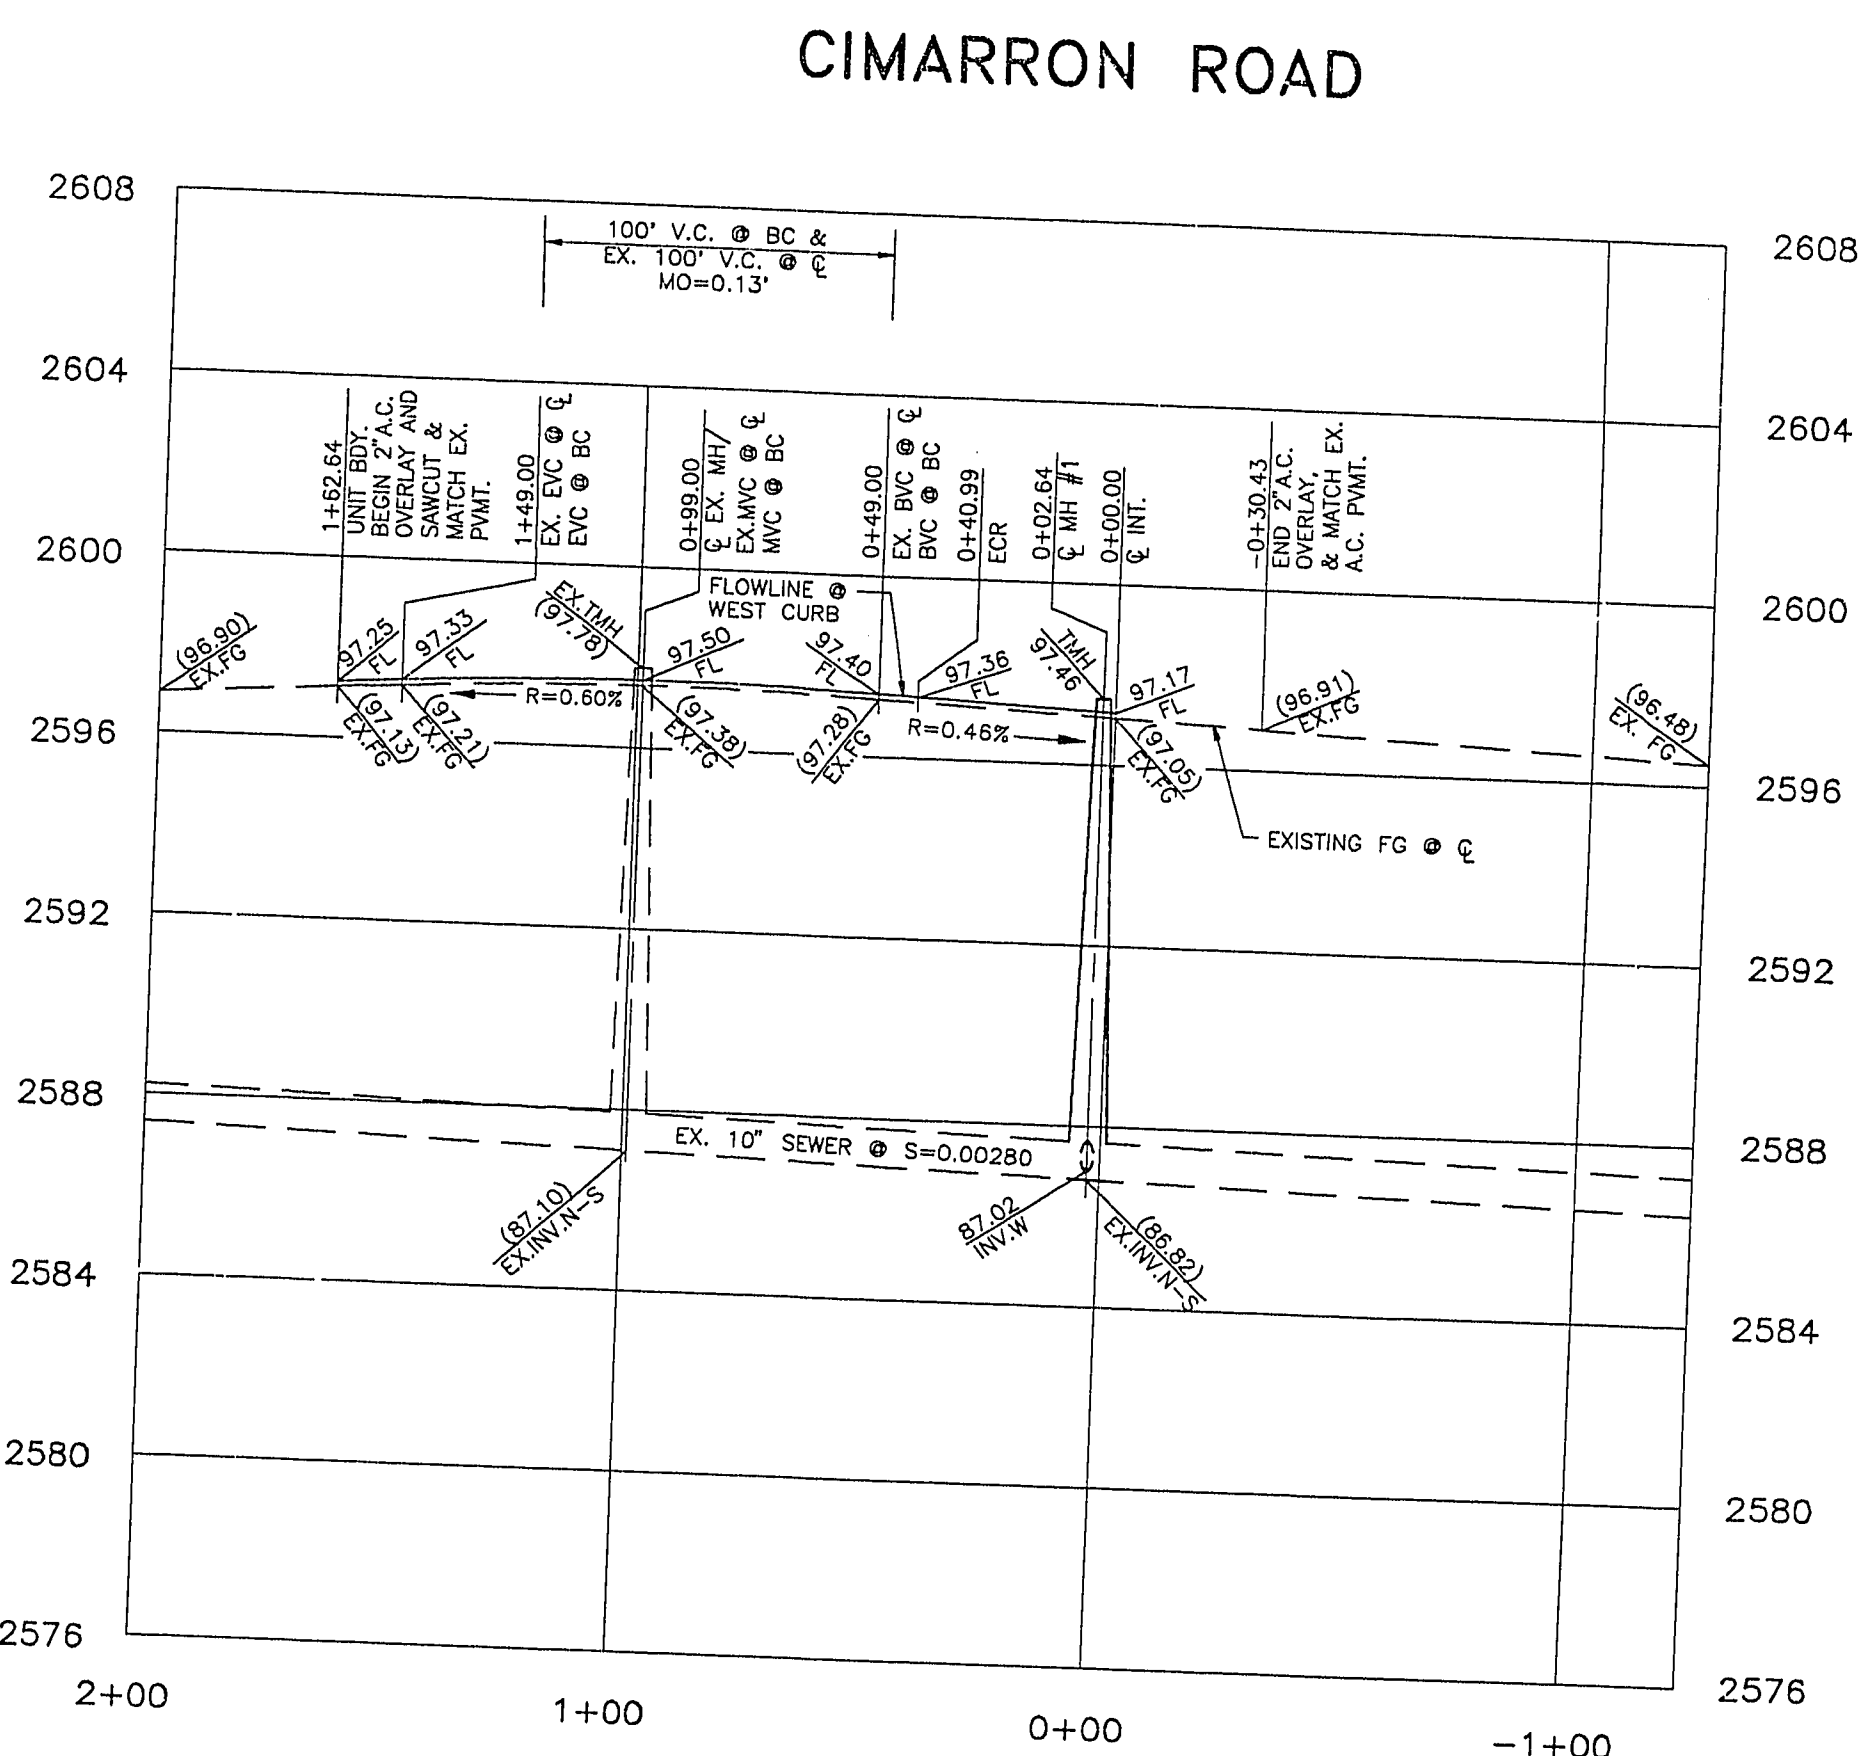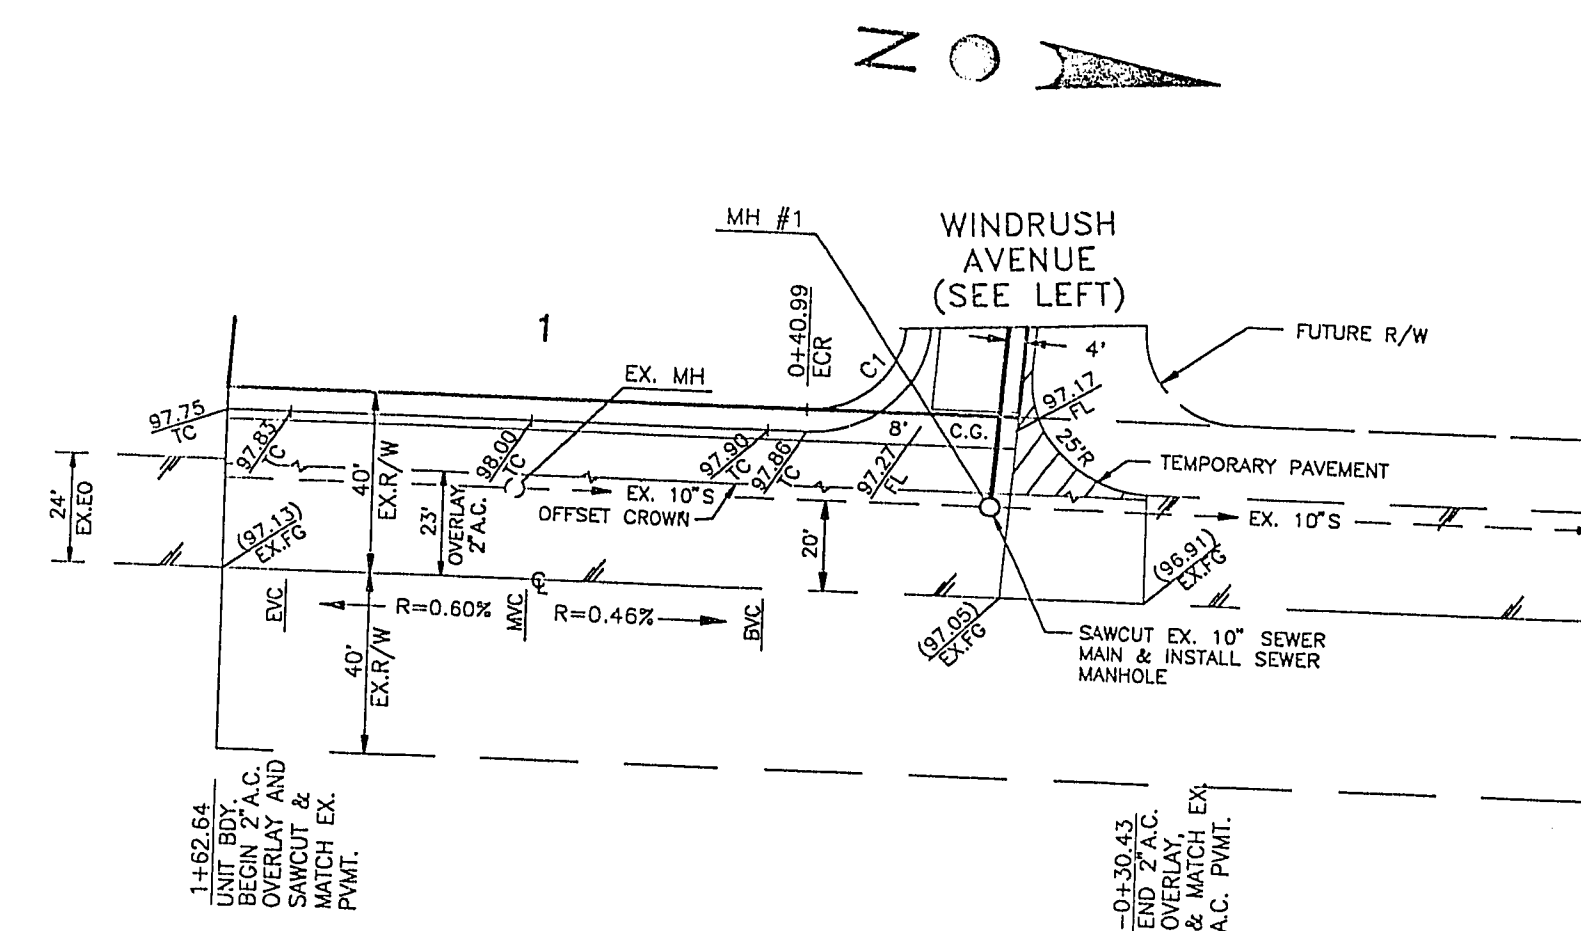

OWNER/DEVELOPER


RAYMOND H. WILLS & BARBARA D. WILLS
7101 ALTA DRIVE
LAS VEGAS, NEVADA 89128
TELE: (702) 363-6113

BENCH MARK

US & GS DATUM 5/8" REBAR LOCATED
75 FEET NORTH AND 100 FEET EAST OF
CENTERLINE INTERSECTION OF CIMARRON
ROAD AND DEL RAY AVENUE.
ELEVATION = 2593.92

REVISIONS

NO.	DATE	DESCRIPTION

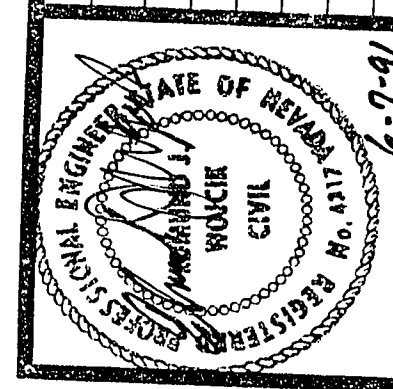

E.J. WOJCIK ENGINEERING
CIVIL ENGINEERING CONSULTANT
820 South 11th Street, Suite 7
Las Vegas, Nevada 89101
Edmund J. Wojcik, P.E.
(702) 366-1322

WINDRUSH ESTATES

PLAN AND PROFILE

(V) SCALE: 1"=4'

(H) SCALE: 1"=40'

J.N. : 901101

DRAWN BY: DPL

CHECKED BY: EJW

SHEET NO. :

3 OF 4