


PROJECT VICINITY

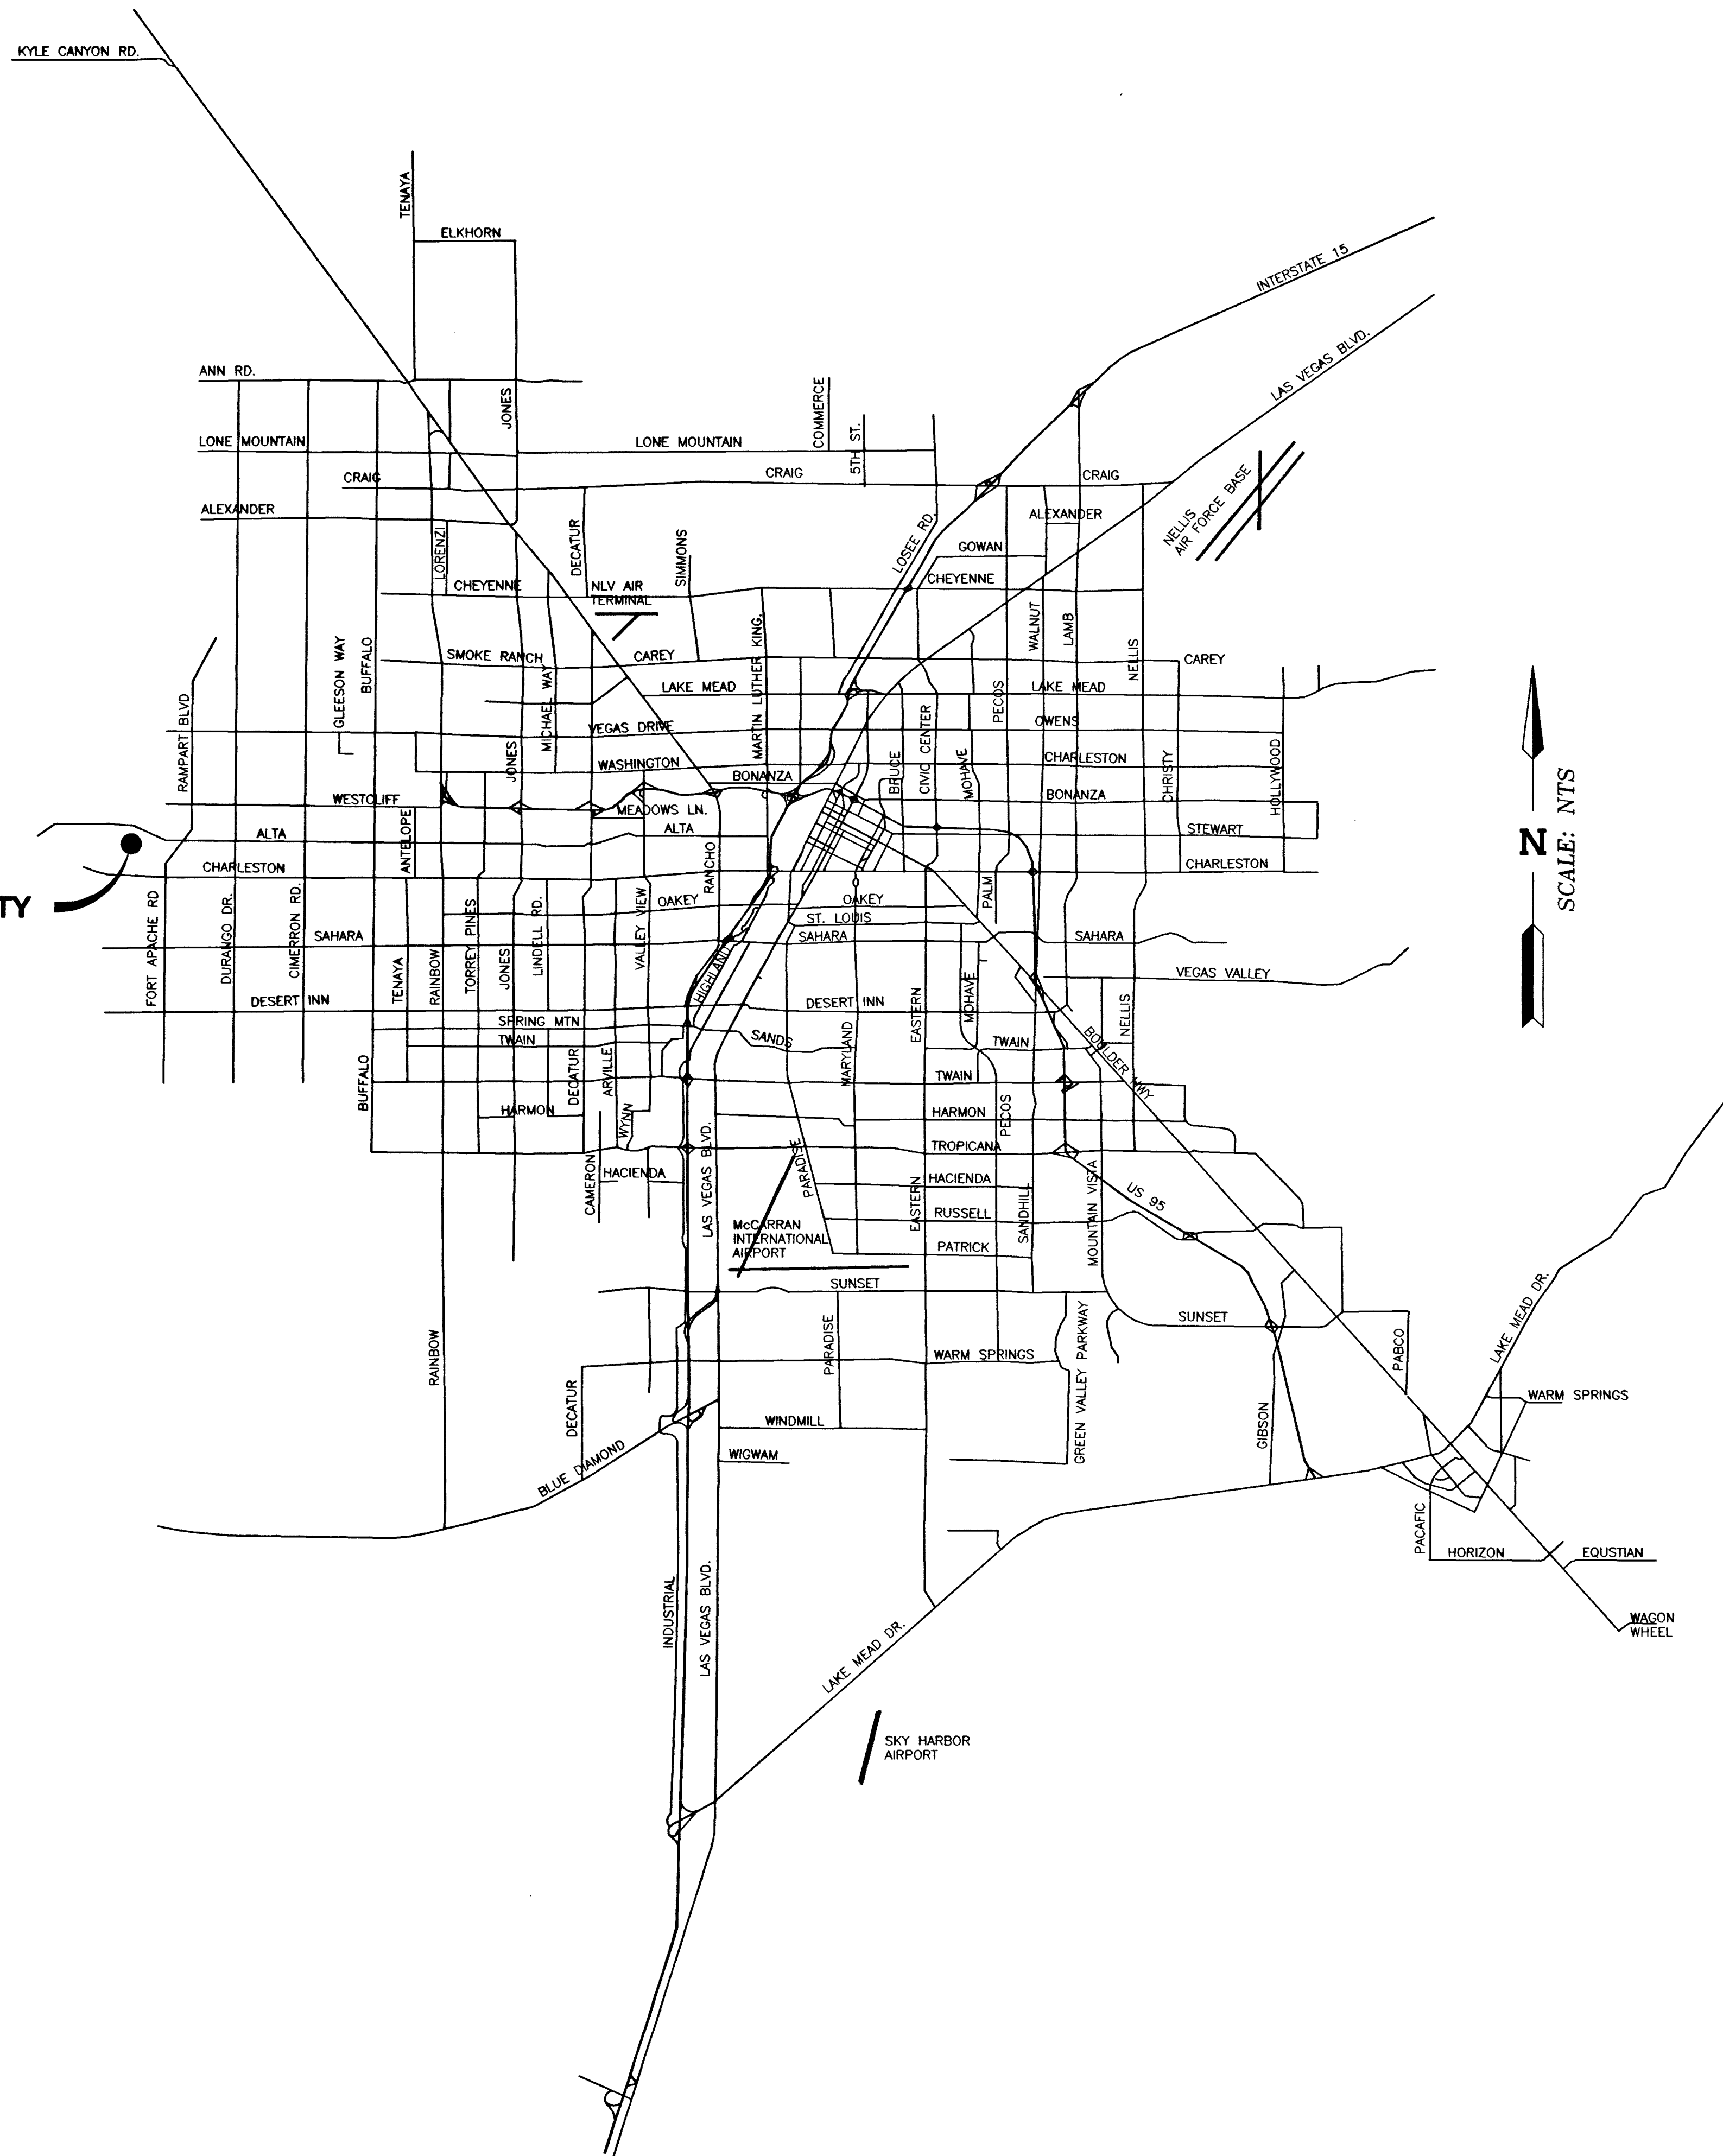

SHEET INDEX


SHEET #	SHEET
1	C1
2	C2
3	C3
4	C4
5	C5
6	G1
7	G2
8	G3
9	G4
10	U1
11	U2
12	U3
13	U4
14	S1
15	S2
16	S3
17	S4
18	S5
19	S6
20	S7
21	DS1
22	F1
23	SL1
24	SL2
25	SL3
26	SL4
27	D1
28	D2
29	D3
30	D4

DESCRIPTION
COVER SHEET
VICINITY MAP
GENERAL NOTES & SYMBOLS
QUANTITIES AND SCHEDULES
MASTER UTILITY PLAN (OVERALL)
GRADING PLAN (1)
GRADING PLAN (2)
GRADING PLAN (3)
GRADING PLAN (4)
UTILITY PLAN (1)
UTILITY PLAN (2)
UTILITY PLAN (3)
UTILITY PLAN (4)
STREET & UTILITY PLAN & PROFILE - WORSLEY PARK PLACE
STREET & UTILITY PLAN & PROFILE - WHITEKIRK PLACE
STREET & UTILITY PLAN & PROFILE - DALMAHOY PLACE
STREET & UTILITY PLAN & PROFILE - HOLLINS HALL STREET
STREET & UTILITY PLAN & PROFILE - TUDOR PARK PLACE
STREET & UTILITY PLAN & PROFILE - HANBURY MANOR LANE
STREET & UTILITY PLAN & PROFILE - WYCHWOOD PLACE
DETAIL & SECTION SHEET
MASTER FIRE PLAN
STREETLIGHTING & SIGNAGE PLAN (1)
STREETLIGHTING & SIGNAGE PLAN (2)
STREETLIGHTING & SIGNAGE PLAN (3)
STREETLIGHTING & SIGNAGE PLAN (4)
DEMOLITION PLAN (1)
DEMOLITION PLAN (2)
DEMOLITION PLAN (3)
DEMOLITION PLAN (4)

FIRE DEPARTMENT APPROVAL
APPROVED BY THE FIRE DEPARTMENT HAVING
JURISDICTION IS REQUIRED PRIOR TO OBTAINING
FINAL APPROVAL FROM THE LVVMD.

APPROVAL FOR CONSTRUCTION

[Signature] 2/31/03
LAS VEGAS VALLEY WATER DISTRICT DATE

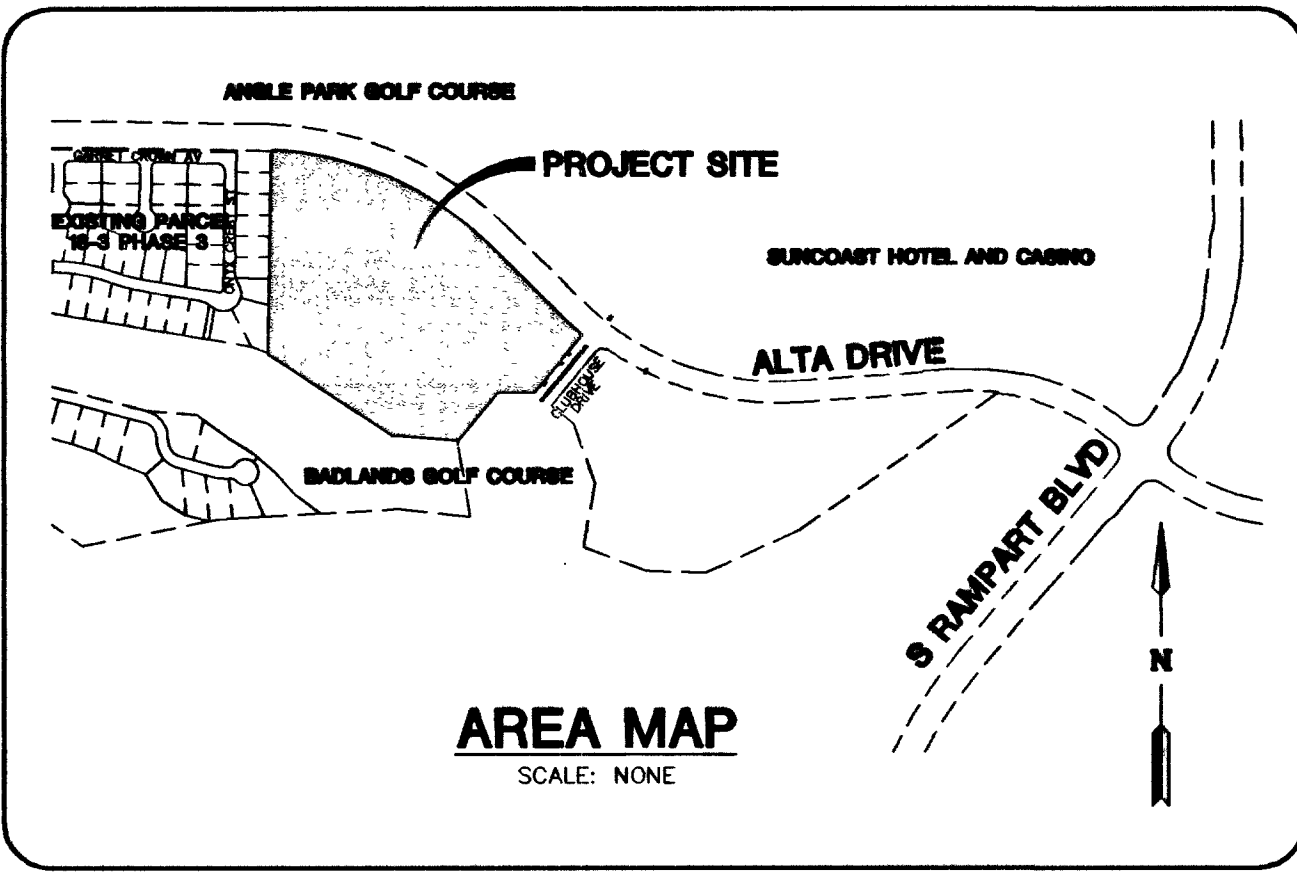


CRESTDALE ASSOCIATES, LTD

1063 LAS PALMAS ENTRADA AVE.
HENDERSON, NEVADA 89012
CONTACT: DAVID ALLSOP (702) 566-9541

VICINITY MAP

WINDSOR AT QUEENSRIDGE

DRAWN BY: JEB	APR 2003
DESIGNED BY: DMB	APR 2003
CHECKED BY: TL	APR 2003
PROJECT NO: 086-E090	SCALE: NTS

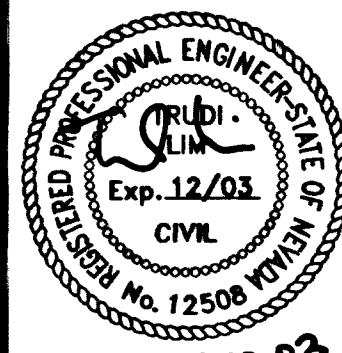

SHEET C2 2 of 30 SHEETS
DRAWING NO. 1074-4763

DESIGNING FOR THE FUTURE
PLANNERS • CONSULTING ENGINEERS • SURVEYORS
1008 WHITNEY RANCH DRIVE • HENDERSON, NEVADA 89014 • (702) 248-4445