
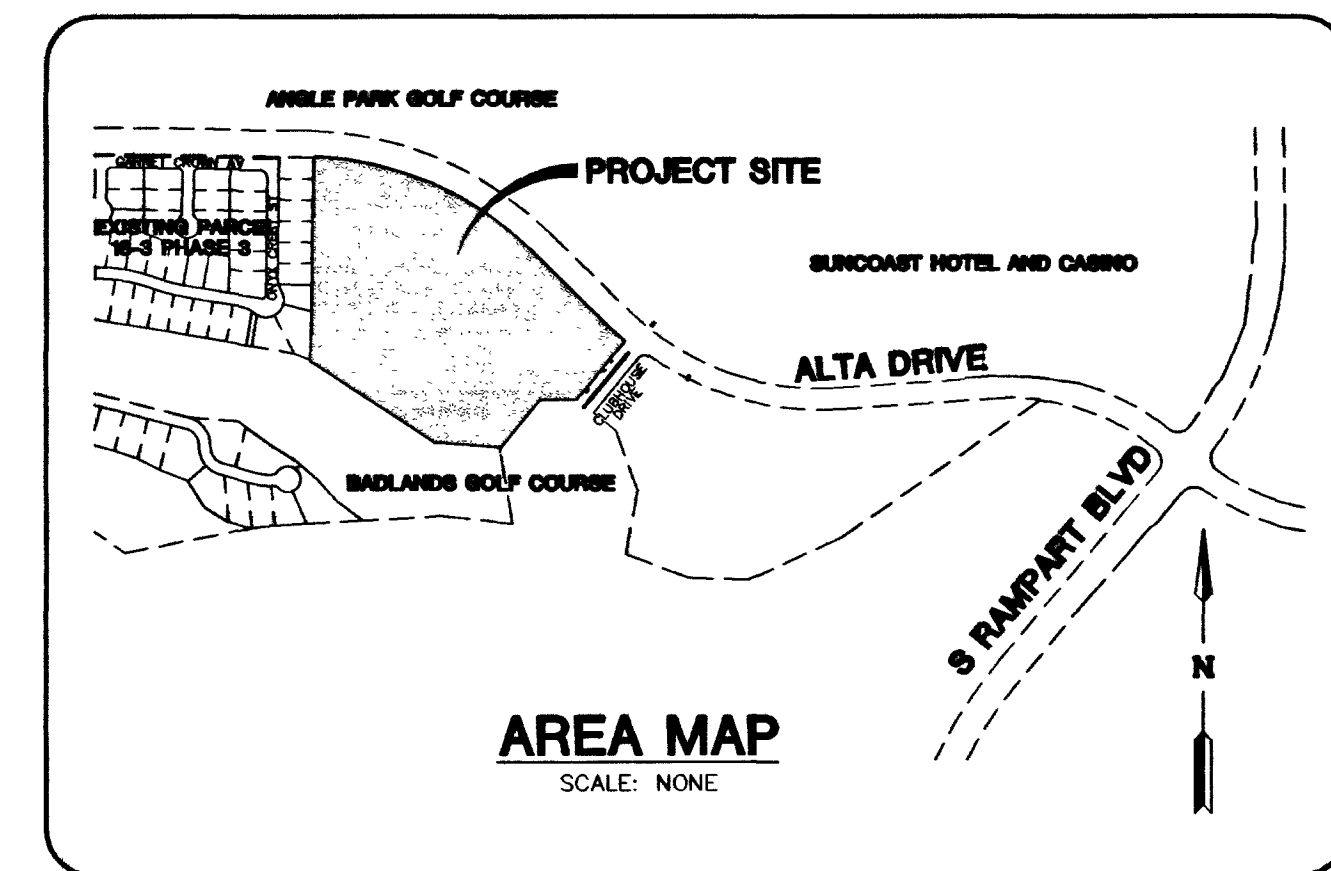


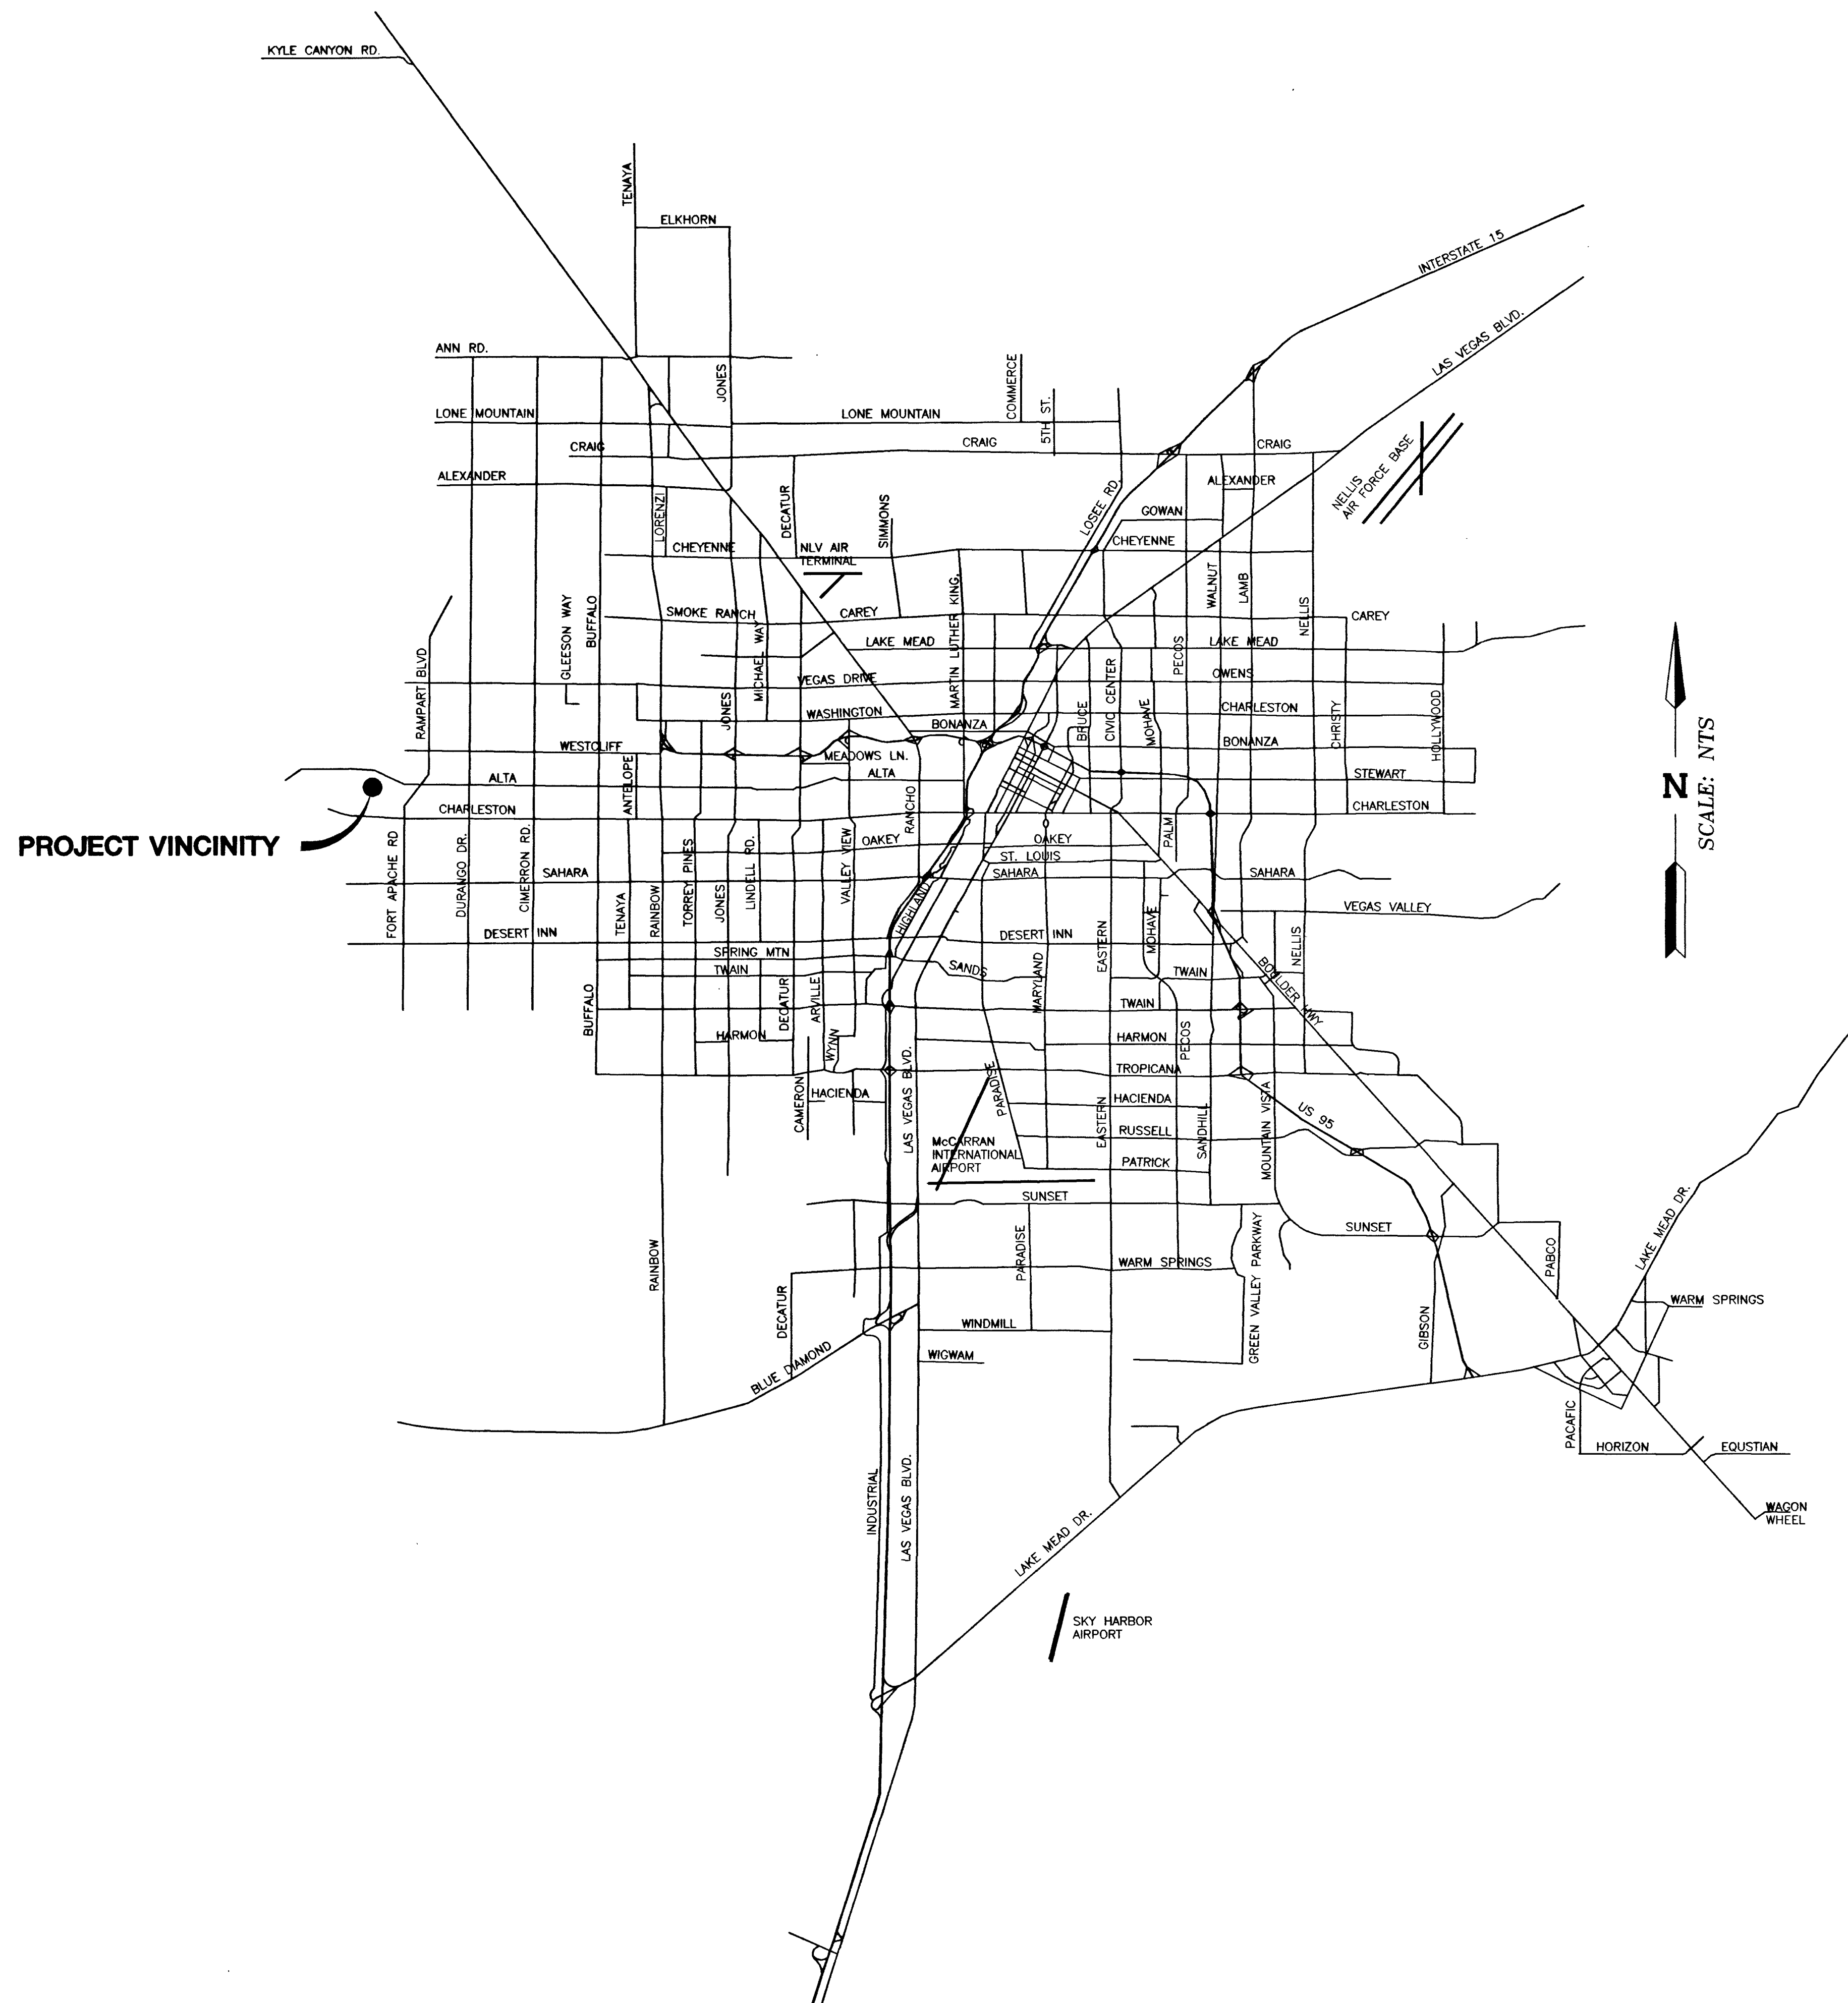

SHEET INDEX

SHEET #	SHEET
1	C1
2	C2
3	C3
4	C4
5	C5
6	G1
7	G2
8	G3
9	G4
10	U1
11	U2
12	U3
13	U4
14	S1
15	S2
16	S3
17	S4
18	S5
19	S6
20	S7
21	DS1
22	F1
23	SL1
24	SL2
25	SL3
26	SL4
27	D1
28	D2
29	D3
30	D4

DESCRIPTION

COVER SHEET
VICINITY MAP
GENERAL NOTES & SYMBOLS
QUANTITIES AND SCHEDULES
MASTER UTILITY PLAN (OVERALL)
GRADING PLAN (1)
GRADING PLAN (2)
GRADING PLAN (3)
GRADING PLAN (4)
UTILITY PLAN (1)
UTILITY PLAN (2)
UTILITY PLAN (3)
UTILITY PLAN (4)
STREET & UTILITY PLAN & PROFILE - WORSLEY PARK PLACE
STREET & UTILITY PLAN & PROFILE - WHITEKIRK PLACE
STREET & UTILITY PLAN & PROFILE - DALMAHOY PLACE
STREET & UTILITY PLAN & PROFILE - HOLLINS HALL STREET
STREET & UTILITY PLAN & PROFILE - TUDOR PARK PLACE
STREET & UTILITY PLAN & PROFILE - HANBURY MANOR LANE
STREET & UTILITY PLAN & PROFILE - WYCHWOOD PLACE
DETAIL & SECTION SHEET
MASTER FIRE PLAN
STREETLIGHTING & SIGNAGE PLAN (1)
STREETLIGHTING & SIGNAGE PLAN (2)
STREETLIGHTING & SIGNAGE PLAN (3)
STREETLIGHTING & SIGNAGE PLAN (4)
DEMOLITION PLAN (1)
DEMOLITION PLAN (2)
DEMOLITION PLAN (3)
DEMOLITION PLAN (4)

FIRE DEPARTMENT APPROVAL

APPROVED BY THE FIRE DEPARTMENT HAVING JURISDICTION IS REQUIRED PRIOR TO OBTAINING FINAL APPROVAL FROM THE LVVWD.

APPROVAL FOR CONSTRUCTION

LAS VEGAS VALLEY WATER DISTRICT

DATE _____

	SHEET VICINITY MAP		CRESTDALE ASSOCIATES, LTD 1063 LAS PALMAS ENTRADA AVE. HENDERSON, NEVADA, 89012 CONTACT: DAVID ALLSOP (702) 568-9541	
	DRAWN BY: <u>SEL</u> _____ DATE: <u>APR 2003</u> DESIGNED BY: <u>DWG</u> _____ DATE: <u>APR 2003</u> CHECKED BY: <u>AL</u> _____ DATE: <u>APR 2003</u> PROJECT NO: _____ SCALE: NTS _____ 086-0890		WINDSOR AT QUEENSRIDGE V-FORNT DESIGNING FOR THE FUTURE PLANNERS • CONSULTING ENGINEERS • SURVEYORS 1008 WATNEY RANCH DRIVE • HENDERSON, NEVADA 89014 • (702) 248-6415	
1079-4763 SHEET C2 2 of 30 SHEETS				