


EXISTING ANGEL PARK GOLF COURSE (PER C.L.V. #650.14)

EXISTING SUNCOAST CASINO AND RESORT (PER C.L.V. #107-V3098)

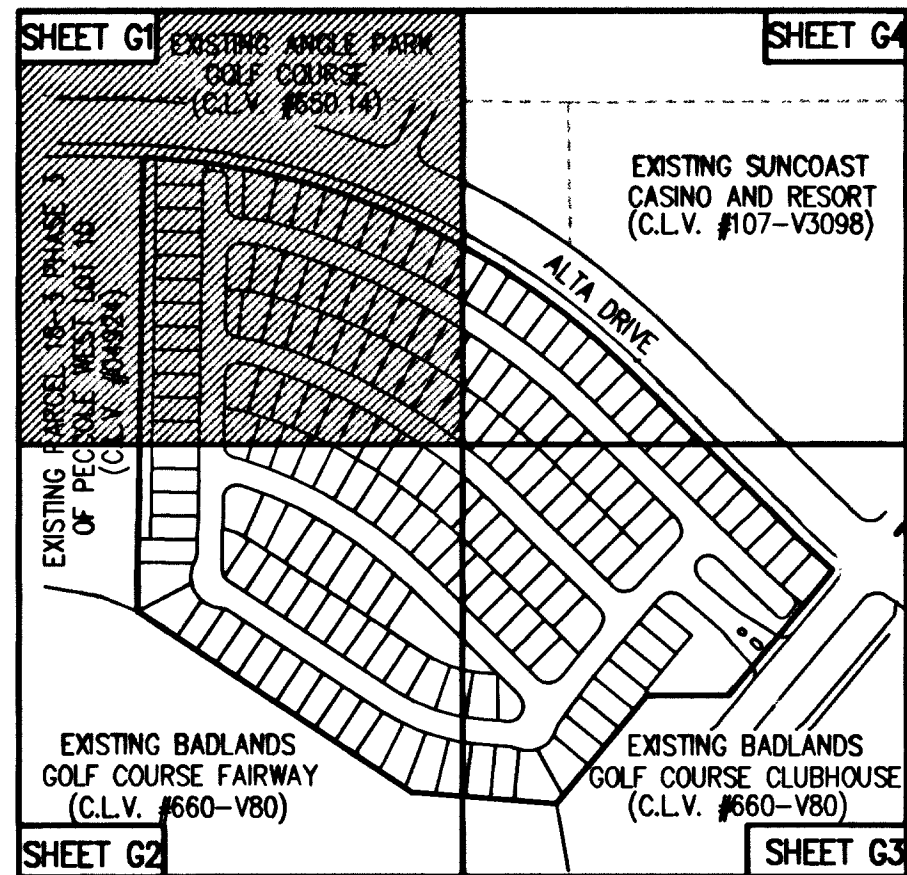

LOCATION MAP

CONSTRUCTION NOTES

- CONST. "L" TYPE CURB PER C.C. AREA STD. DWG. #216
- CONST. "A" TYPE CURB PER C.C. AREA STD. DWG. #219
- CONST. "ROLL" TYPE CURB PER C.C. AREA STD. DWG. #217A
- CONST. TRANSITIONAL TYPE CURB PER DETAIL/SECTION SHT. 21 OF 30
- CONST. 4.0' CONCRETE SIDEWALK PER LANDSCAPE PLAN & DWG. #234
- CONST. 5.0' CONCRETE SIDEWALK PER C.C. AREA STD. DWG. #234
- CONST. 2.0' CROSS GUTTER PER DETAIL/SECTION SHT. 21 OF 30
- CONST. 8.0' CROSS GUTTER PER C.C. AREA STD. DWG. #228
- CONST. 6.0' CONCRETE FLUME PER DETAIL/SECTION SHT. 21 OF 30
- CONST. 3.0' CONCRETE FLUME PER DETAIL/SECTION SHT. 21 OF 30
- CONST. 2.0' SIDEWALK DRAIN PER C.C. AREA STD. DWG. #236
- CONST. RETAINING WALL PER C.C. AREA STD. DWG. B-101
- SAWCUT & MATCH EXISTING (CURB, SIDEWALK, OR PAVEMENT)
- CONST. CASE 1 SIDEWALK RAMP PER C.C. AREA STD. DWG. #235
- CONST. DRIVEWAY (OPTION A) PER C.C. AREA STD. DWG. #224
- CONST. SIDEWALK RAMP PER DETAIL/SECTION SHT. 21 OF 30

LEGEND

EXISTING "L" CURB	BOR	BACK OF CURB RETURN
PROPOSED "L" CURB	EX	EXISTING
PROPOSED ROLL CURB	F.F.	FINISH FLOOR
PROPOSED TRANSITIONAL CURB	FG	FINISH GRADE
EXISTING EDGE OF PAVEMENT	FL	FLOW LINE
BOUNDARY/ROW LINE	INT.	INTERSECTION
CENTERLINE	S/W	PROPERTY LINE
GRADE BREAK	B/B	BACK OF CURB TO BACK
DIRECTIONAL DRAINAGE FLOW	R/W	RIGHT-OF-WAY
CMU RETAINING WALL	TC	TOP OF CURB
SAWCUT LINE	C	CENTERLINE
EXISTING CMU WALL	B/C	BACK OF CURB
EX. CMU/WROUGHT IRON VIEW WALL	TRW	TOP OF RETAINING WALL
2:1 MAX. SCARP	FTG	TOP OF FOOTING
NAT. GROUND CONTOUR	HOPE	HIGH DENSITY POLYETHYLENE
PAD ELEVATION	W.S.E.	WATER SURFACE ELEVATION
EXISTING STREET LIGHT	SD	STORM DRAIN
	MH	MANHOLE
	TEL	TELEPHONE
	CATV	CABLE TV BOX

BASIS OF BEARING

THE BASIS OF BEARING FOR THIS PROJECT IS THE SOUTH LINE OF THE SOUTHEAST QUARTER OF SECTION 31, TOWNSHIP 20 SOUTH, RANGE 60 EAST, M.D.B.M. WHICH BEARS NORTH 89°40'03" EAST AS SHOWN ON FILE 91, PAGE 27 OF PARCEL MAPS RECORDED IN THE COUNTY RECORDERS OFFICE OF CLARK COUNTY, NEVADA.

BENCHMARK


CITY OF LAS VEGAS BENCHMARK #00LV00 32NWN6
RIVET & PLATE IN TOP OF CURB @ NW CORNER OF ALTA & WEST EXIT TO SUNCOAST RESORT PARKING LOT.
METERS = 844.0507
U.S. SURVEY FEET = 2769.19
NAVD 88, DATUM

OWNER/DEVELOPER

CRESTDALE ASSOCIATES, LTD
1063 LAS PALMAS ENTRADA AVE.
HENDERSON, NEVADA 89012

TRUDI LIM, P.E., NO. 12508
DATE 7-10-03

GRAPHIC SCALE

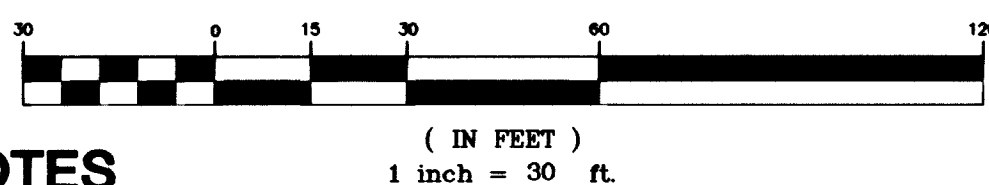

GENERAL NOTES

- SEE IMPROVEMENT PLANS FOR STREET SECTIONS AND DETAILS. SEE FINAL MAP FOR EXACT BEARINGS AND DISTANCES.
- THE QUANTITIES SHOWN HEREON ARE ESTIMATES ONLY AND ARE NOT TO BE USED FOR BIDDING PURPOSES.
- CONTRACTORS SHALL VERIFY ALL CONDITIONS AND DIMENSIONS AND SHALL REPORT ALL DISCREPANCIES TO THE ENGINEER PRIOR TO THE COMMENCEMENT OF WORK.
- ALL GRADING WORK TO CONFORM TO SOILS REPORT BY: WESTERN TECHNOLOGIES INC. JOB NO.: 4120.N023 DATE: MARCH 19, 2003

Call before you dig
1-800-227-2800
UNDERGROUND SERVICES (USA)

1-800-227-2800
UNDERGROUND SERVICES (USA)

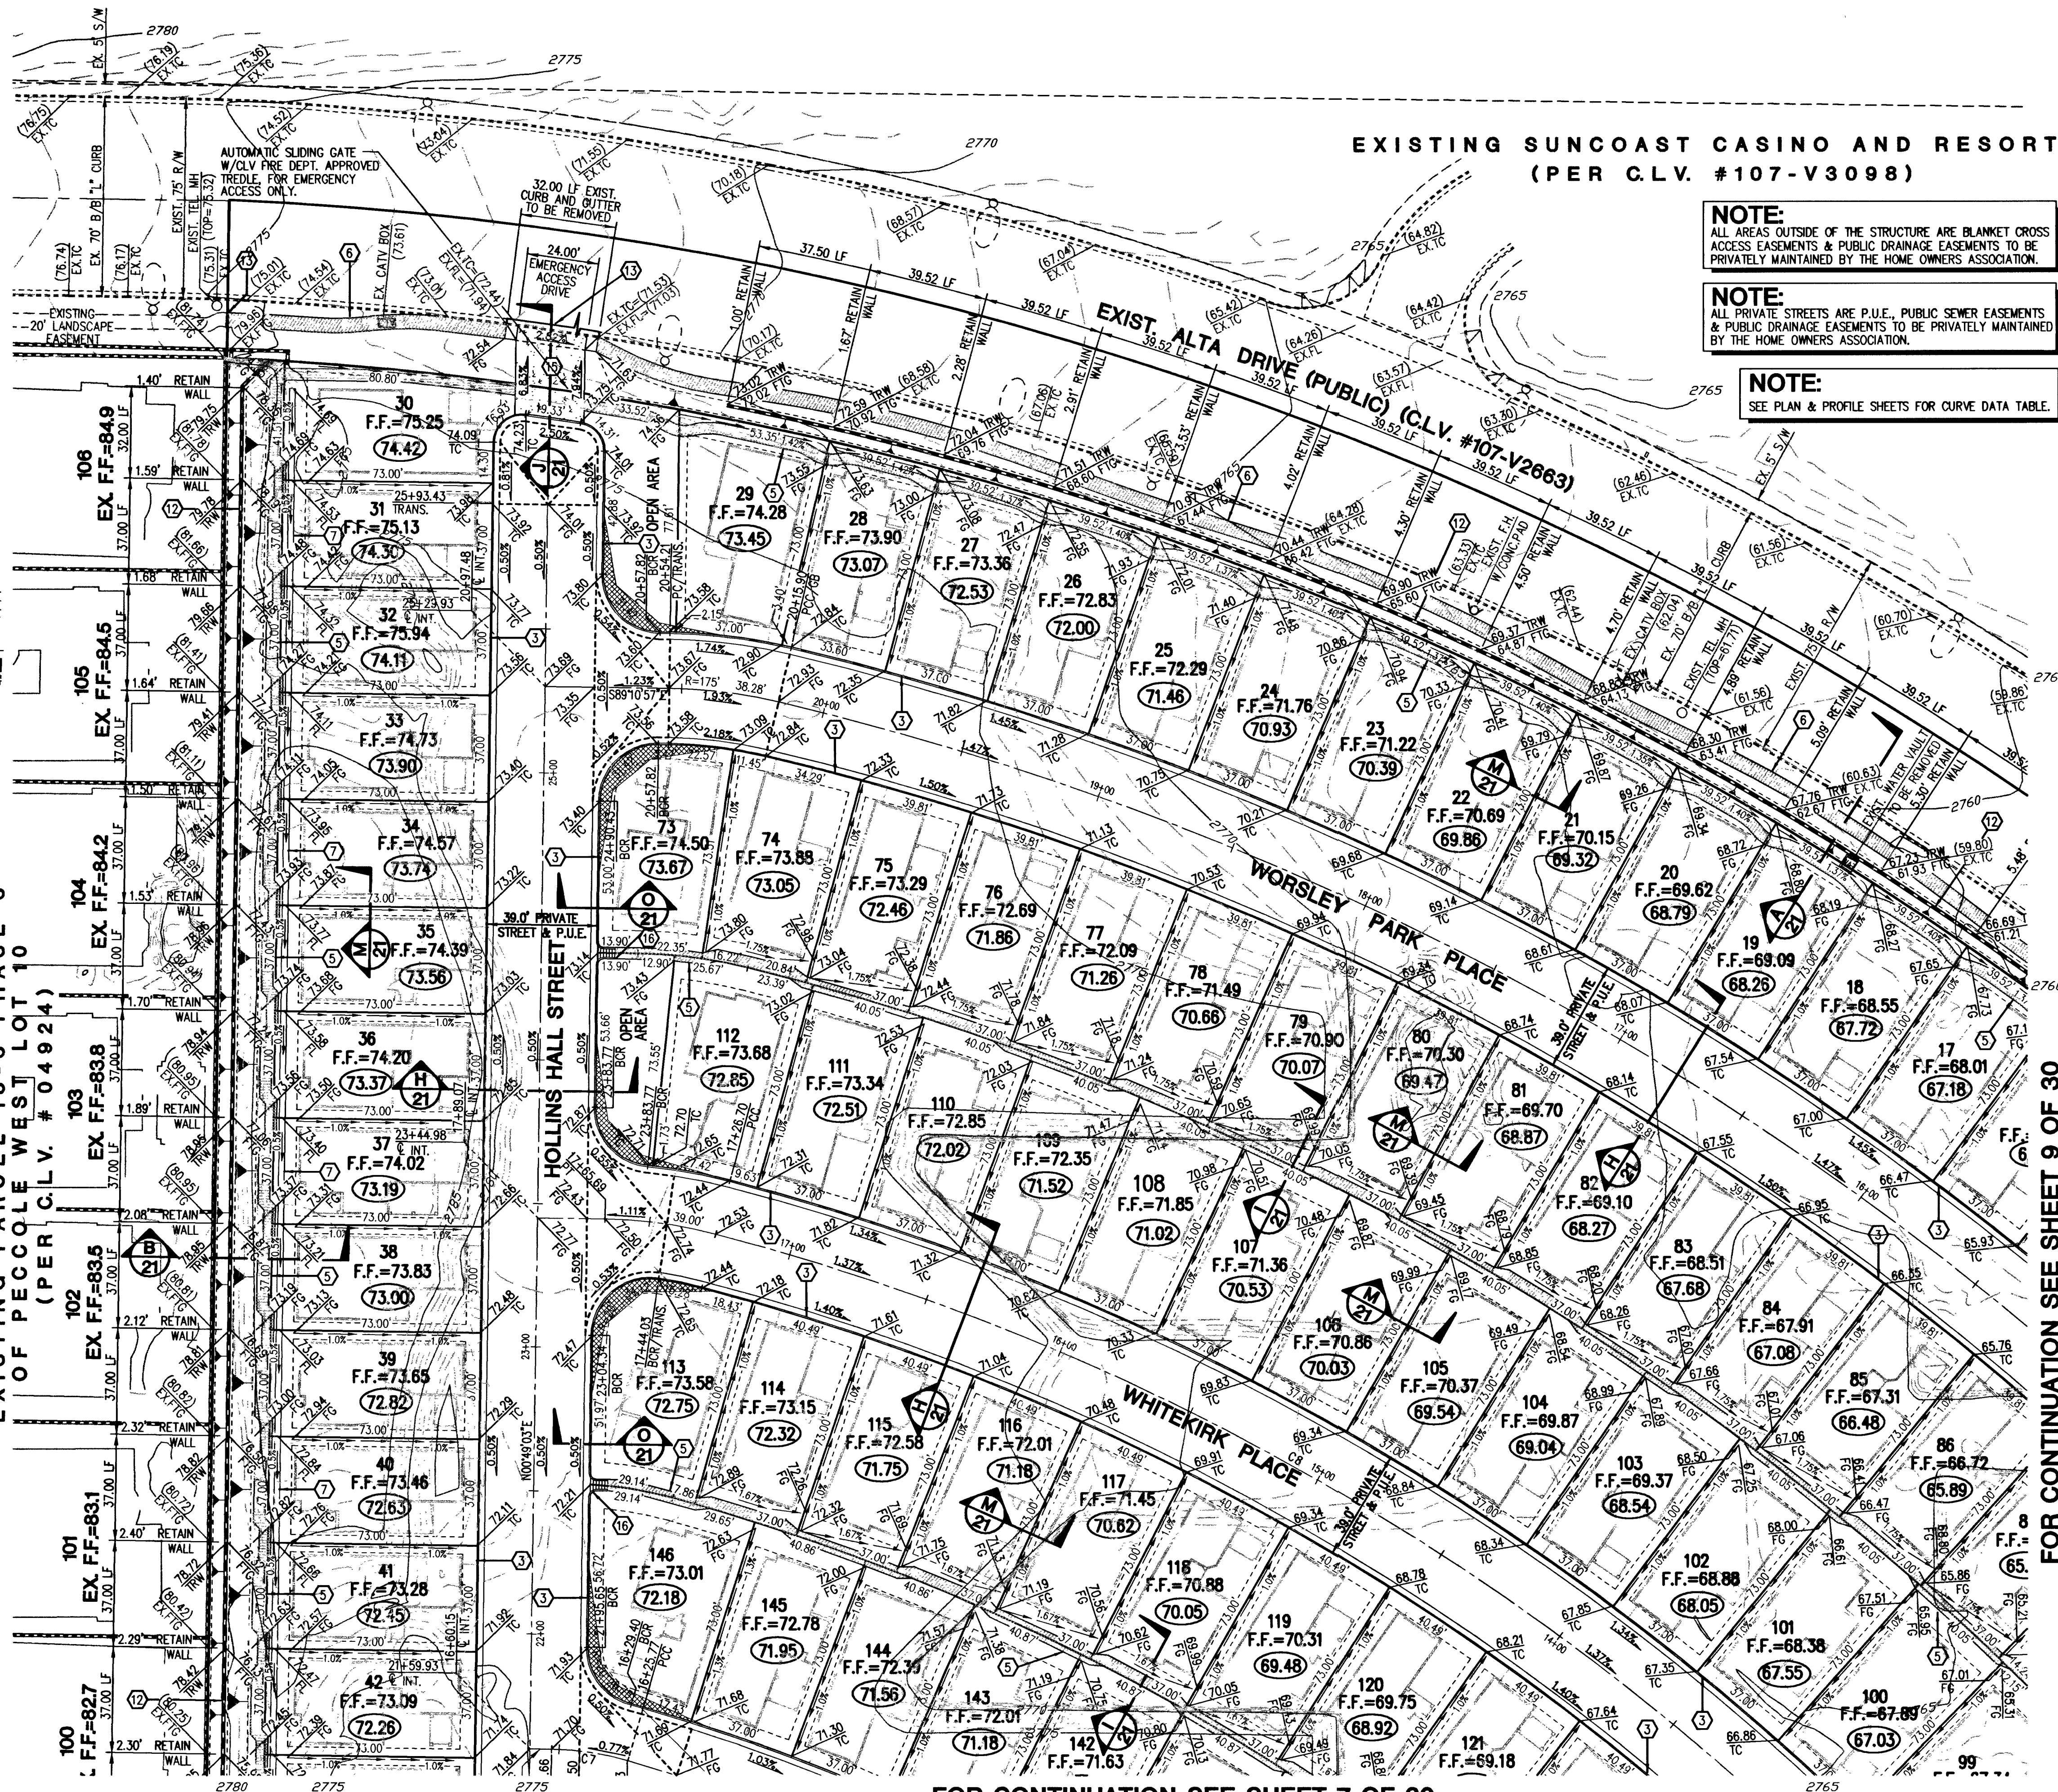

FOR CONTINUATION SEE SHEET 7 OF 30

FOR CONTINUATION SEE SHEET 9 OF 30

NOTE:
ALL AREAS OUTSIDE OF THE STRUCTURE ARE BLANKET CROSS ACCESS EASEMENTS & PUBLIC DRAINAGE EASEMENTS TO BE PRIVATELY MAINTAINED BY THE HOME OWNERS ASSOCIATION.

NOTE:
ALL PRIVATE STREETS ARE P.U.E., PUBLIC SEWER EASEMENTS & PUBLIC DRAINAGE EASEMENTS TO BE PRIVATELY MAINTAINED BY THE HOME OWNERS ASSOCIATION.

NOTE:
SEE PLAN & PROFILE SHEETS FOR CURVE DATA TABLE.

CRESTDALE ASSOCIATES, LTD
1063 LAS PALMAS ENTRADA AVE.
HENDERSON, NEVADA 89012

GRADING PLAN (1)

WINDSOR AT QUEENSRIDGE

DRAWN BY:	DESIGNED BY:	CHECKED BY:	PROJECT NO.:	SCALE: 1"=30'
BLOOM	BLOOM	TRUDI	12508	088-0880
SHEET G1 6 OF 30 SHEETS DRAWING NO. 10741763				