
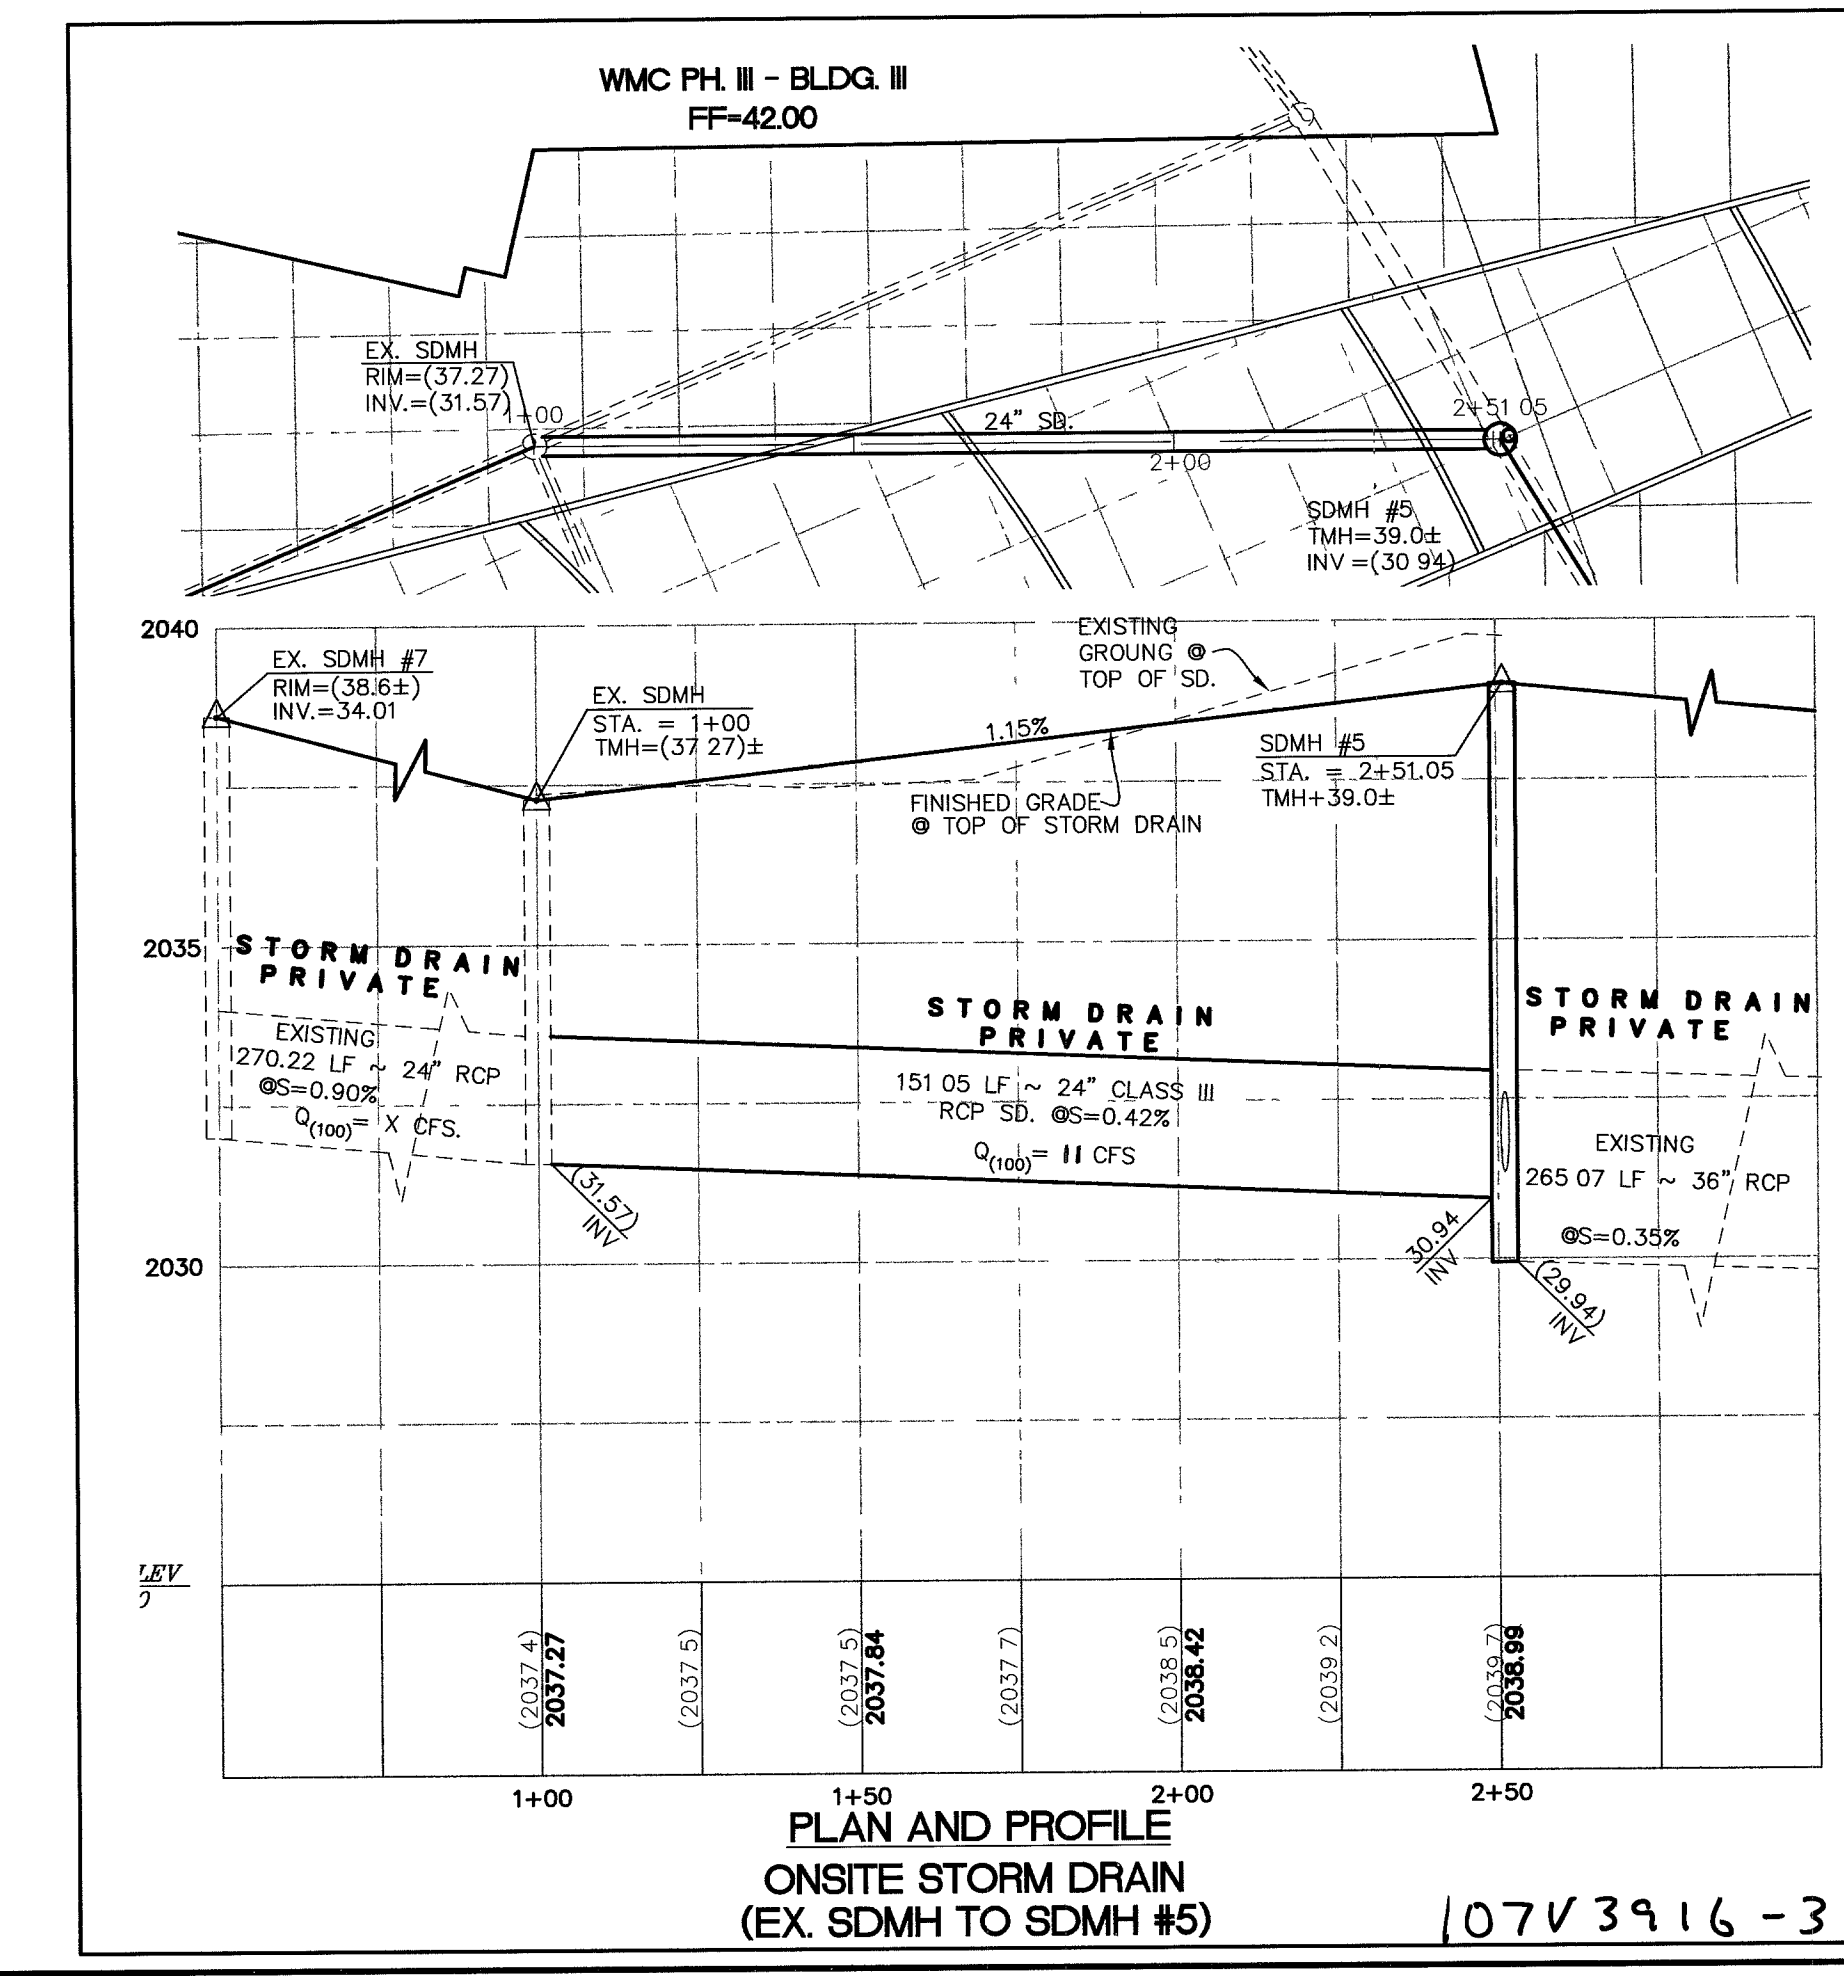
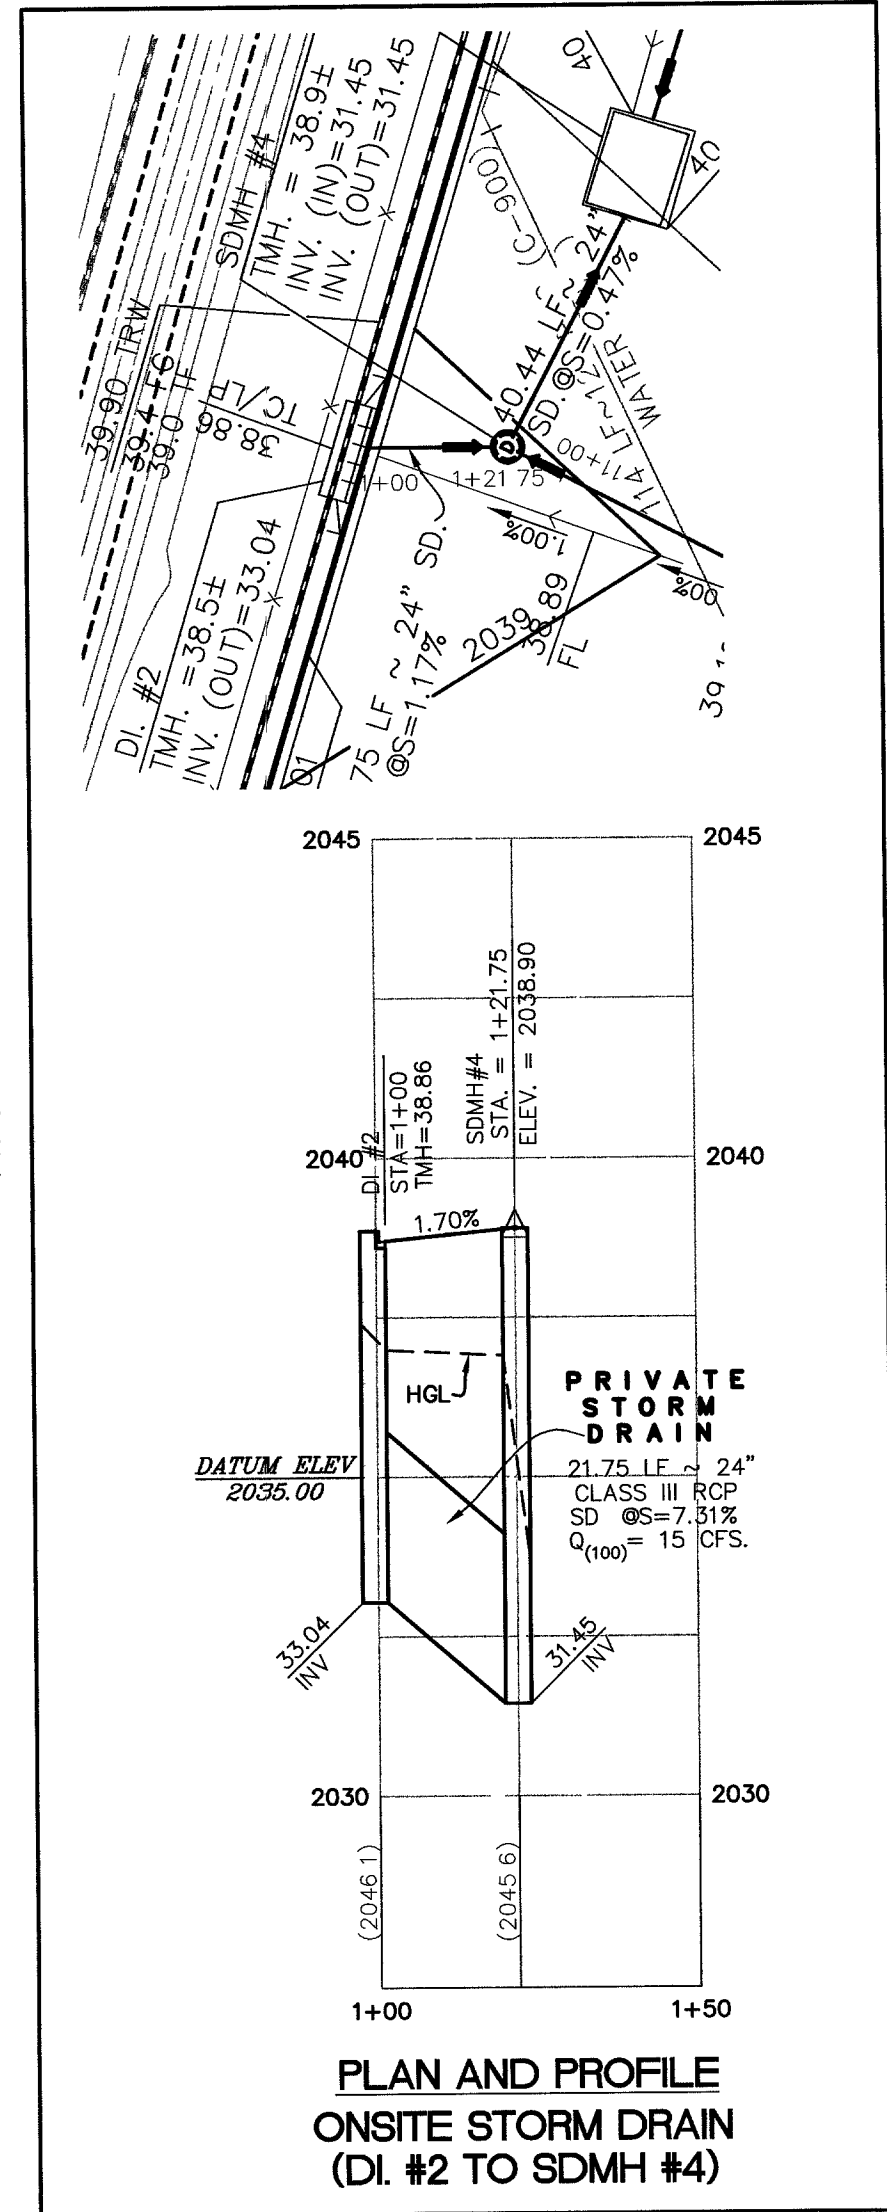


10/701

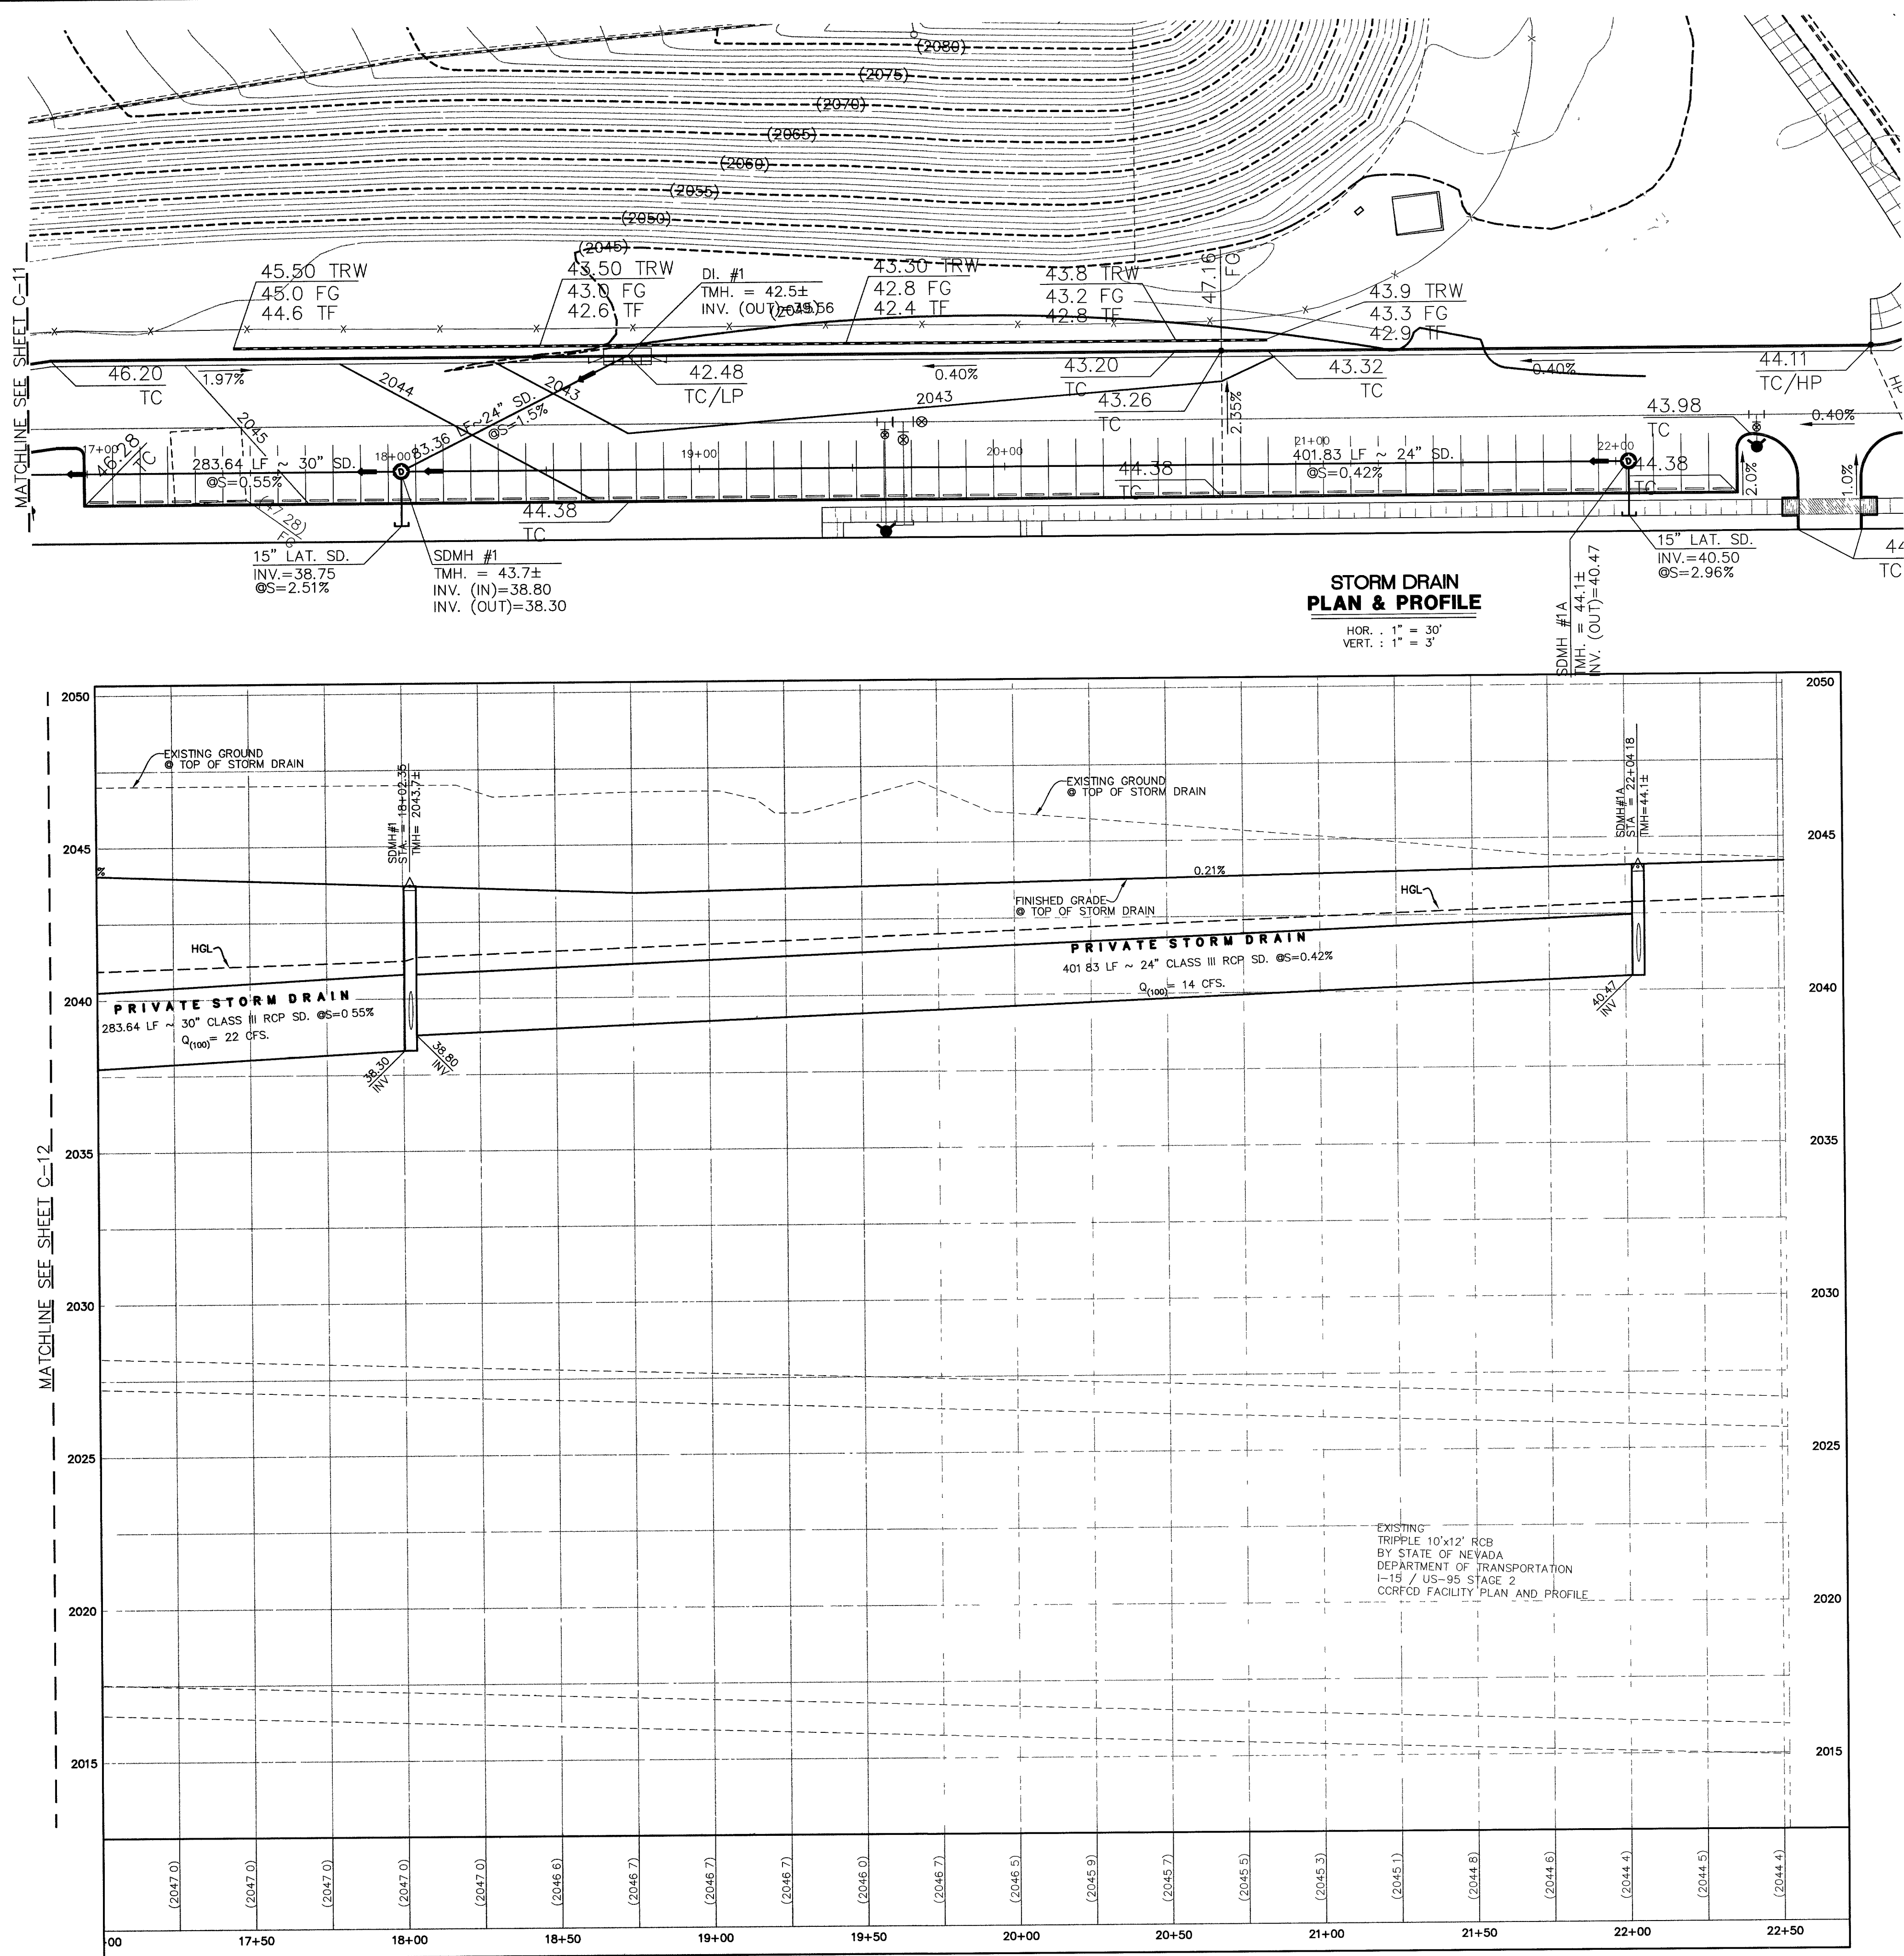

SCALE 1"=30'

SCALE 0 30 60 FEET

Call before you Dig.
1-702-455-7511
1-702-229-6611
UNDERGROUND SERVICE (USA)

Call before you Dig.
1-800-227-2600
UNDERGROUND SERVICE (USA)

Call before you Dig.
1-702-593-6111
UNDERGROUND SERVICE (USA)

KEYMAP
NT8

BASIS OF BEARINGS

N 24°55'16" E BEING THE BEARING OF THE CENTERLINE OF GRAND CENTRAL PARKWAY, LYING WITHIN THE N.E. 1/4 OF SECTION 33, TOWNSHIP 20 SOUTH, RANGE 61 EAST, M.D.M., CLARK COUNTY, NEVADA AS SHOWN BY MAP THEREOF ON FILE ON BOOK 53, PAGE 61 OF PLATS IN THE CLARK COUNTY RECORDER'S OFFICE, CLARK COUNTY, NEVADA.

BENCHMARK

CITY OF LAS VEGAS BENCHMARK NO. 2LV01 3304, RIVET AND PLATE IN TOP OF CURB AT THE S.W. CORNER OF THE INTERSECTION OF ALTA DR AND MARTIN LUTHER KING BLVD.

NAVD 88 CITY OF LAS VEGAS ELEVATION (1992) = 2046.76 (F)
CORRECTION TO CITY OF LAS VEGAS DATUM (2002): SUBTRACT 0.17' FROM 1992 DATUM

DESIGN: _____
DRAWN: _____
CHECK: _____
ISSUE DATE: _____
PLOT DATE: 04-26-07
PLOT TIME: 08:36:00
REV. DATE: 08:36:00
REV. DATE: 08:36:00

G.C. WALLACE, INC.
Engineers/Planners/Surveyors
1555 SOUTH RAINBOW BLVD./LAS VEGAS, NEVADA 89146
TELEPHONE: (702) 840-2000 • FAX: (702) 840-2000
G:\1919-2961\Eng Comm\Improv Press II\Drainage Pkg-03192007\WMS031906.dwg

WORLD MARKET CENTER PH. III
WMC ASSOCIATES, LLC
ON-SITE STORM DRAIN (PLAN AND PROFILE)
STA. 17+00 TO STA. 22+70.06

DRAWING
C-13
13 OF 14 SHTS

DATE: 5/17/05
% COMPLETE