

DATE	DESIGN	CHECK	SCALE
2592	2597	2602	2602


DATE
DESIGN
DRAWN
CHECK
SCALE

PREPARED FOR:
**STEVE TERRY &
MARGARET TERRY**


REVISION
DATE
BY
10/12/17
AK
100%
10/12/17
AK
100%
10/12/17
AK
100%

REVISION
DATE
BY
10/12/17
AK
100%
10/12/17
AK
100%
10/12/17
AK
100%

3+00 2+00 1+00 0+00

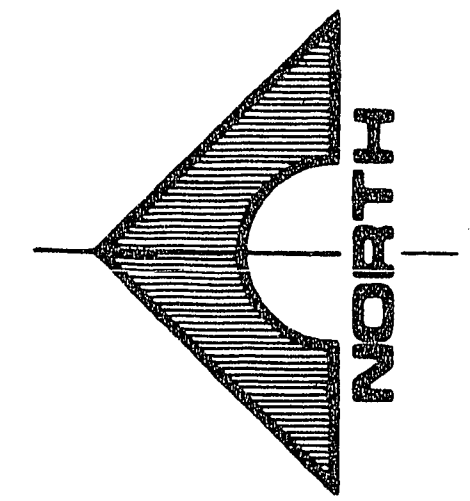

SCALE H: 1"=30'
V: 1"=3'

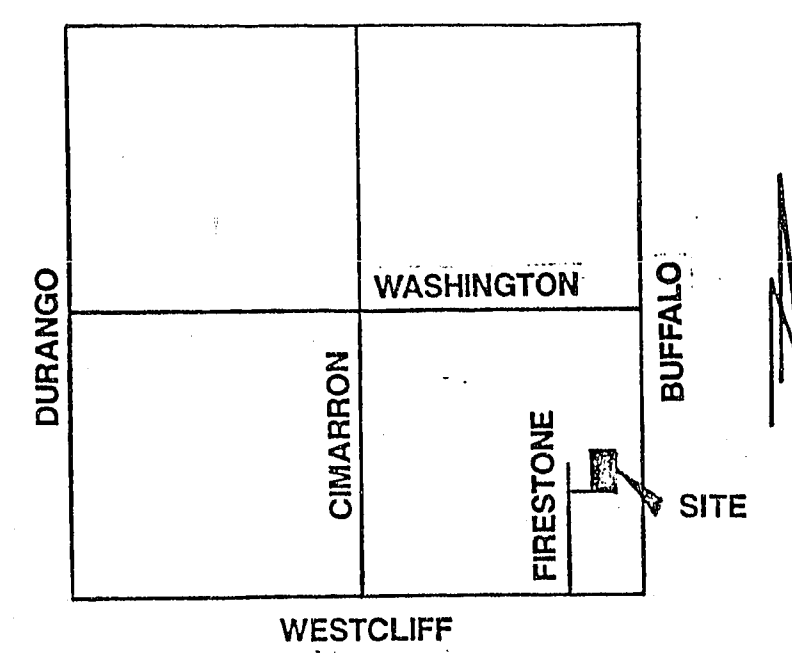


VICINITY MAP

CURVE DATA				
NO.	Δ	R	L	T
1	48° 11' 20"	13.30'	10.40'	8.72'
2	27° 22' 40"	43.50'	210.30'	

2' WIDE CONCRETE SPLASH SLAB (10' LONG X 6" THICK)


HYDRO CONDUIT CORR. 24" DIA. END SECTION

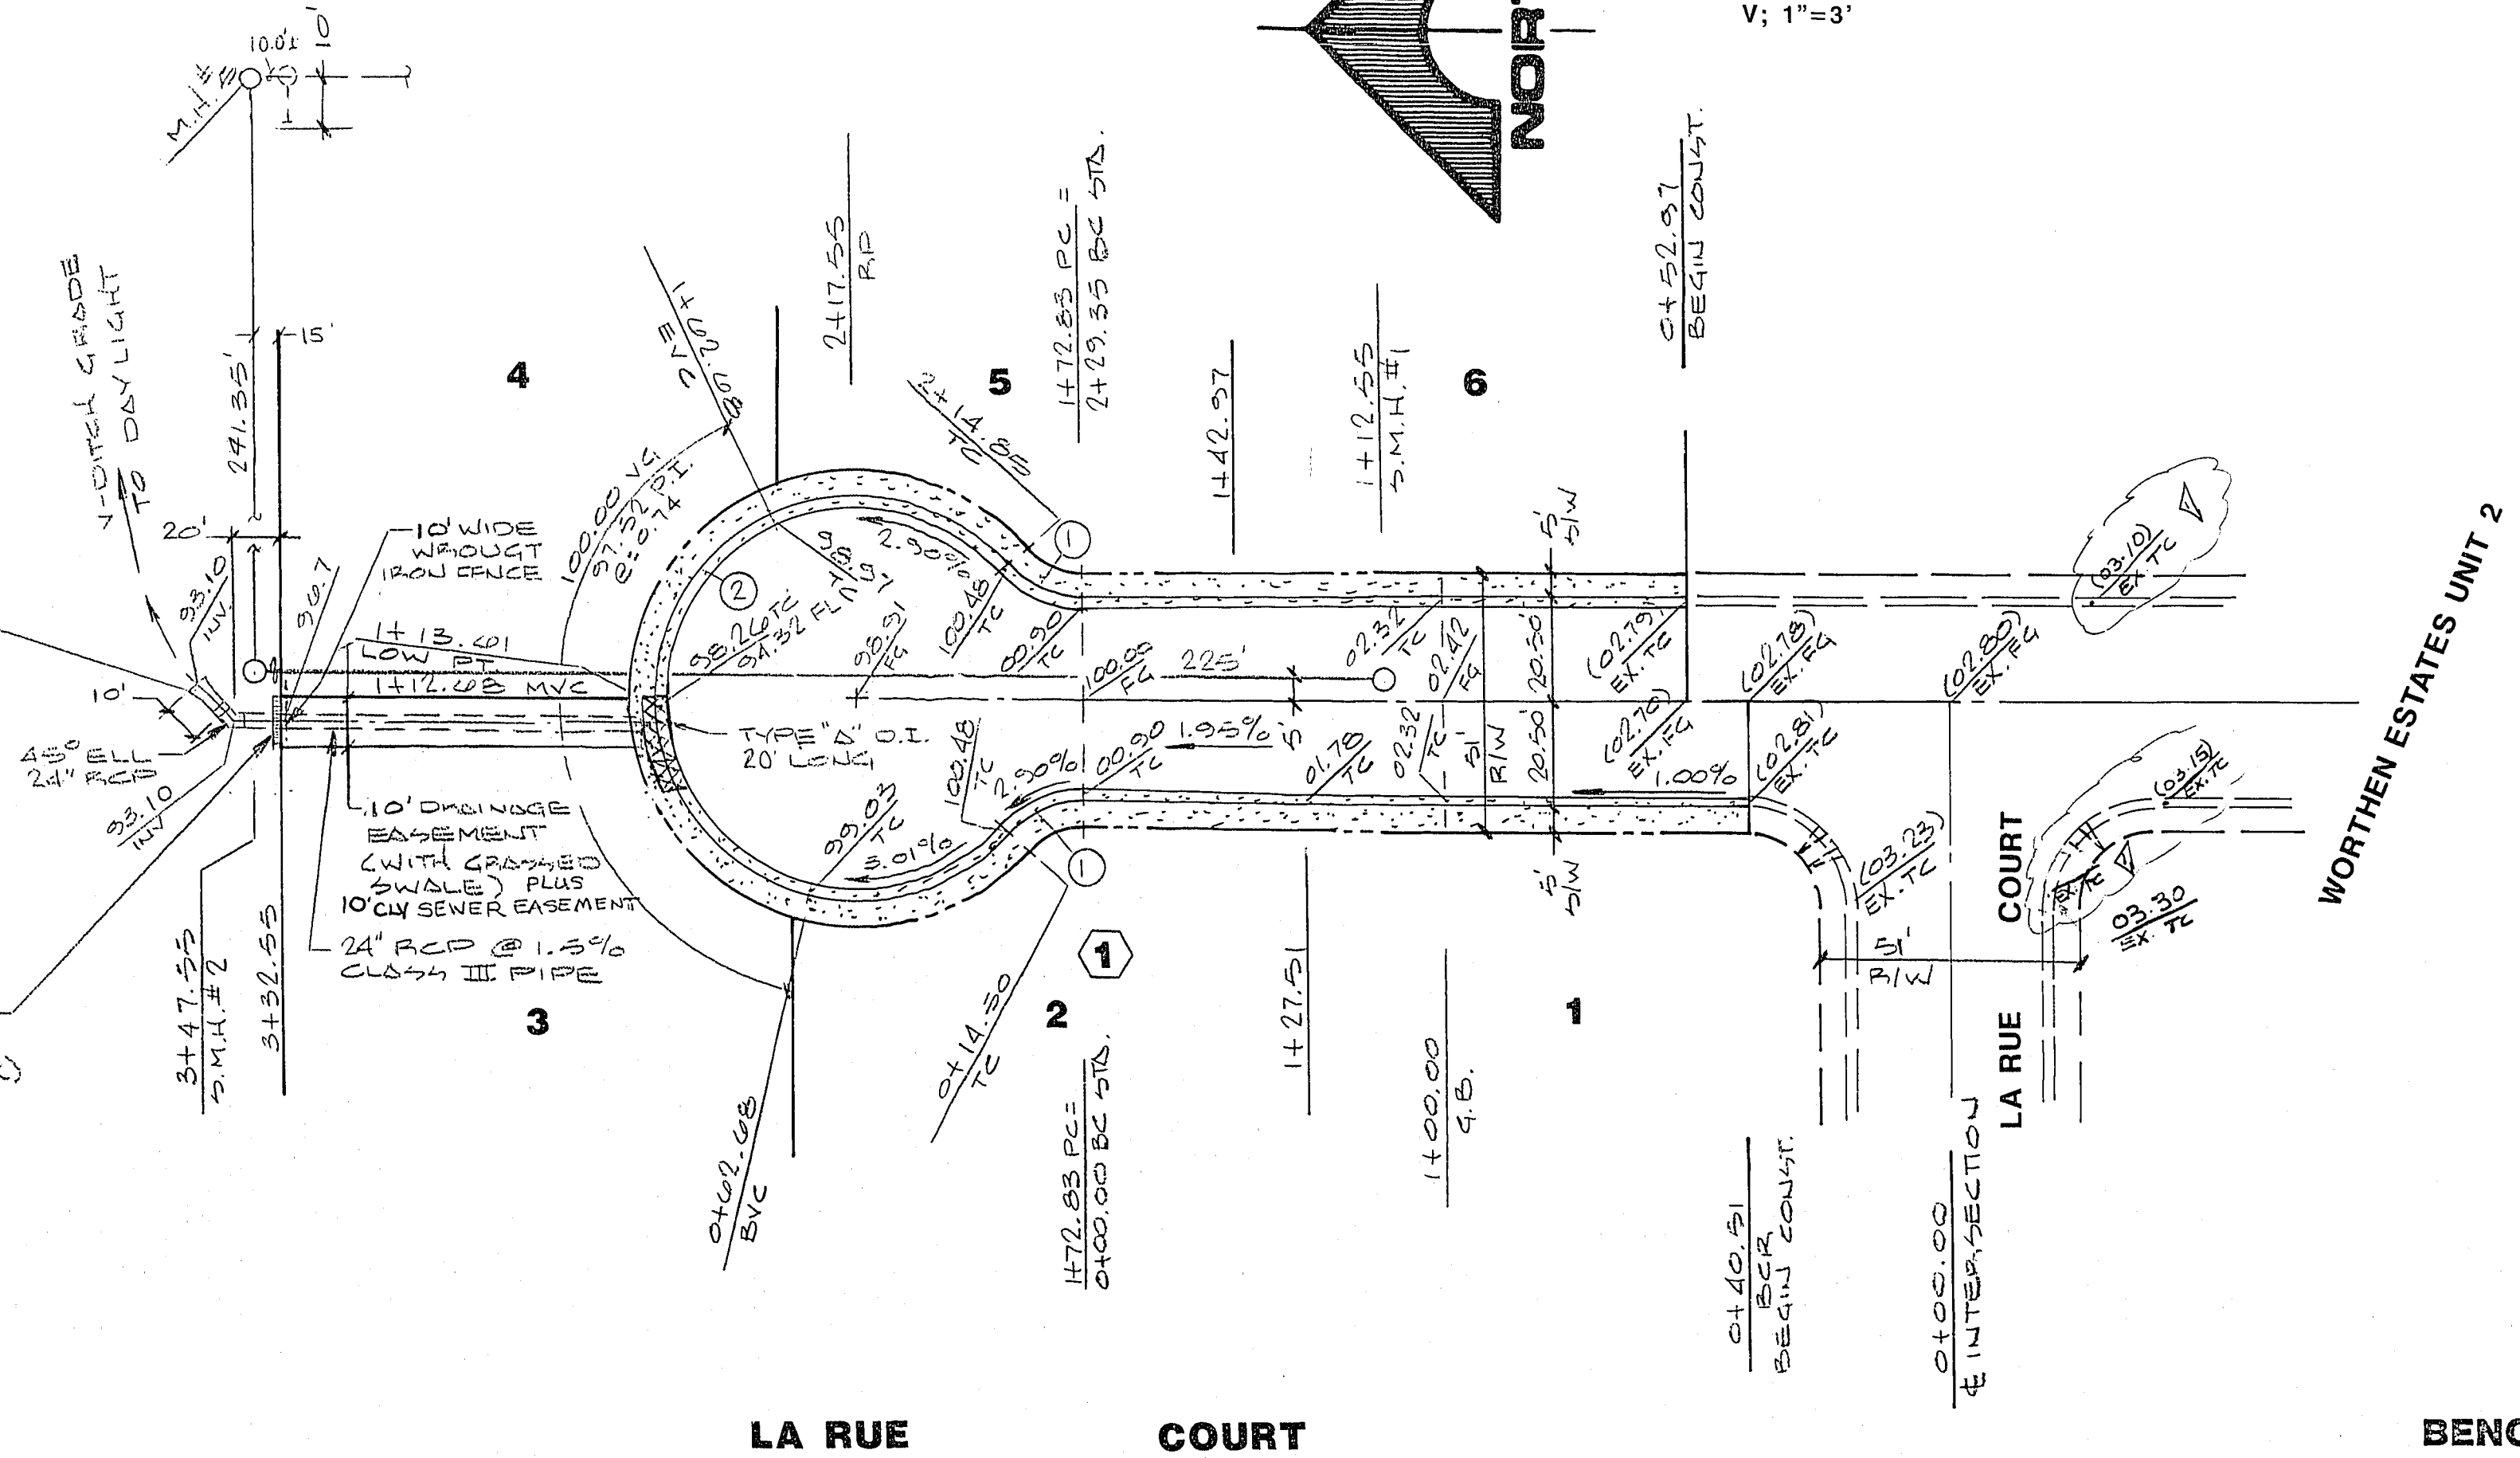

LA RUE COURT

BENCH MARK

ALUM. PLATE IN TOP OF CURB AT THE NORTHEAST CORNER OF RAINBOW AND ALTA. CLARK COUNTY B.M. #7C0034E6 ELEV. 2404.05

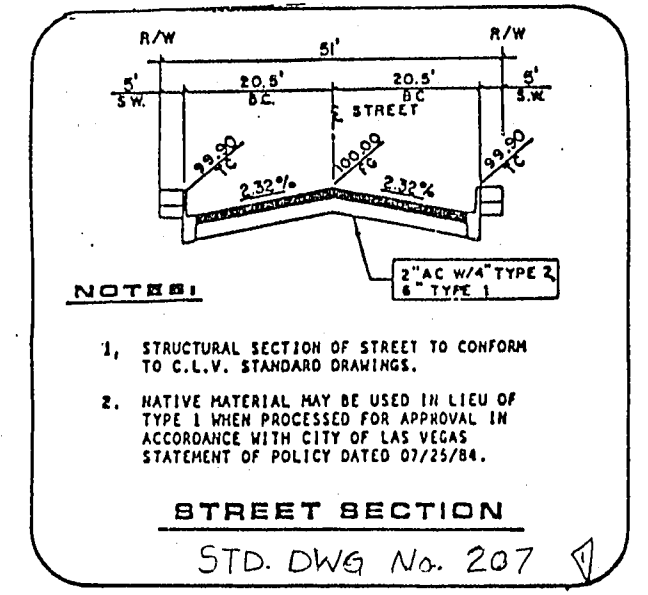

NOTES:
1. STRUCTURAL SECTION OF STREET TO CONFORM TO C.I.V. STANDARD DRAWING.
2. NATIVE MATERIAL MAY BE USED IN LIEU OF THIS WHEN PROCESSED FOR APPROVAL IN ACCORDANCE WITH CITY OF LAS VEGAS STATEMENT OF POLICY DATED 07/25/84.

STREET SECTION
STD. DWG No. 207
9/14/17

STREET PLAN AND PROFILE
WORTHEN ESTATES UNIT 3

SHEET
2
OF
4