
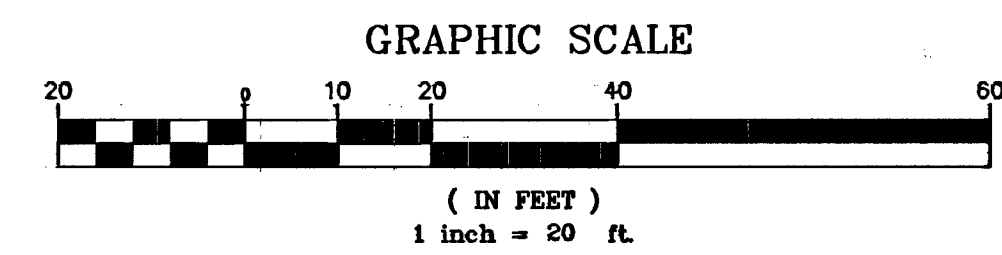


MATCH LINE SEE SHEET C4.02

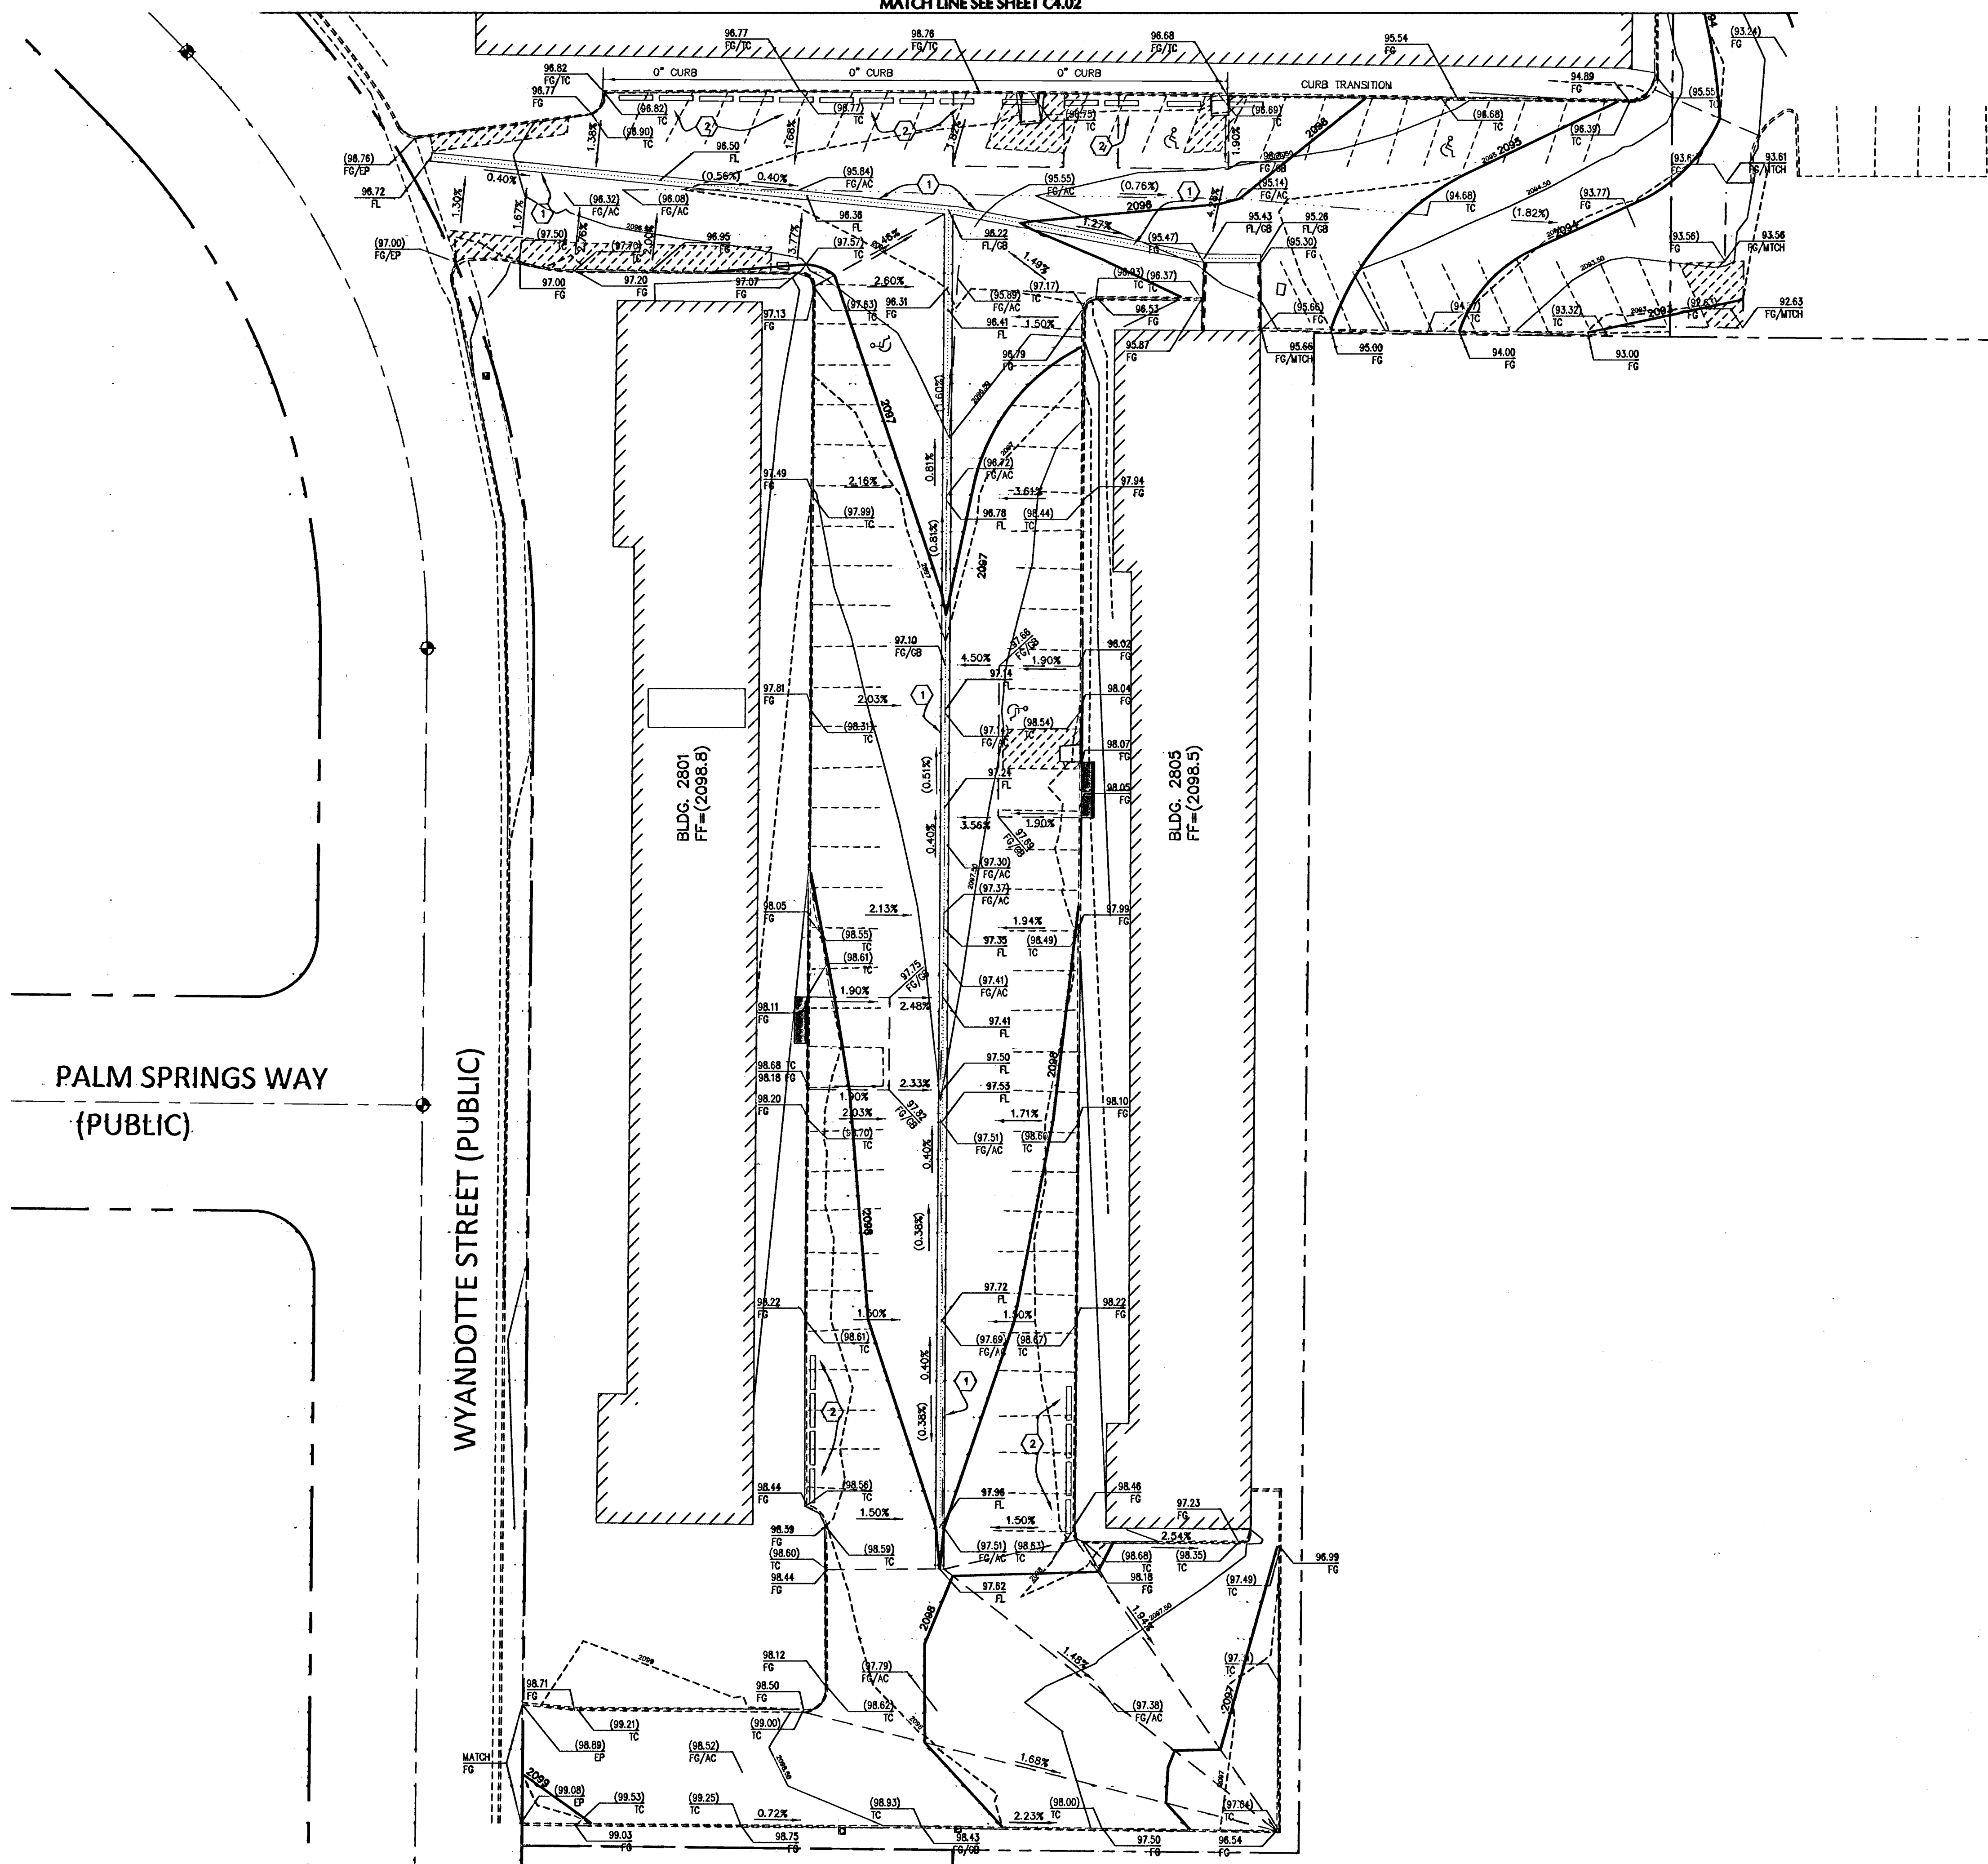


CONSTRUCTION NOTES

- ① INSTALL 2" WIDE CONC. VALLEY GUTTER PER DETAIL 8 SHEET C8.01
- ② INSTALL WHEEL STOP BUMPER BLOCK PER USDOCA DWG. NO. 238

PALM SPRINGS WAY
(PUBLIC)

WYANDOTTE STREET (PUBLIC)

Date	Description	No.
Revisions		

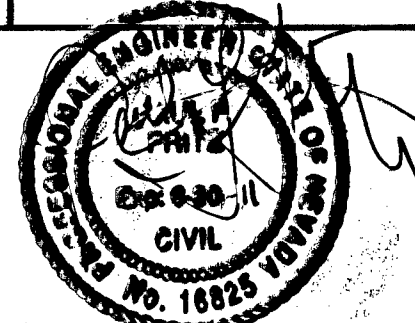

Paul F. Fritz DATE 10/6/10
 PROFESSIONAL CIVIL ENGINEER NV LIC. No.16825

LANGAN
 ENGINEERING & ENVIRONMENTAL SERVICES
 3900 Paradise Road
 Suite E
 Las Vegas, NV 89169
 P: 702.415.2040 F: 702.415.2041
 www.langan.com
 NEW JERSEY PENNSYLVANIA NEW YORK CONNECTICUT
 NEVADA VIRGINIA CALIFORNIA

Project
WYANDOTTE APTS
 LAS VEGAS
 CLARK COUNTY NV
 Drawing Title
GRADING PLAN SOUTH

Project No.	600019801	Drawing No.	C4.04	
Date	08/23/2010	Scale		1"=20'
Scale	1"=20'	Drn. By		plf
Drn. By	plf	Last Revised		08/23/2010
Last Revised	08/23/2010			8 Of 11

124897

CLV DWG. No. 107V 6524