



WYANDOTTE STREET  
(PUBLIC)

WILMINGTON  
WAY

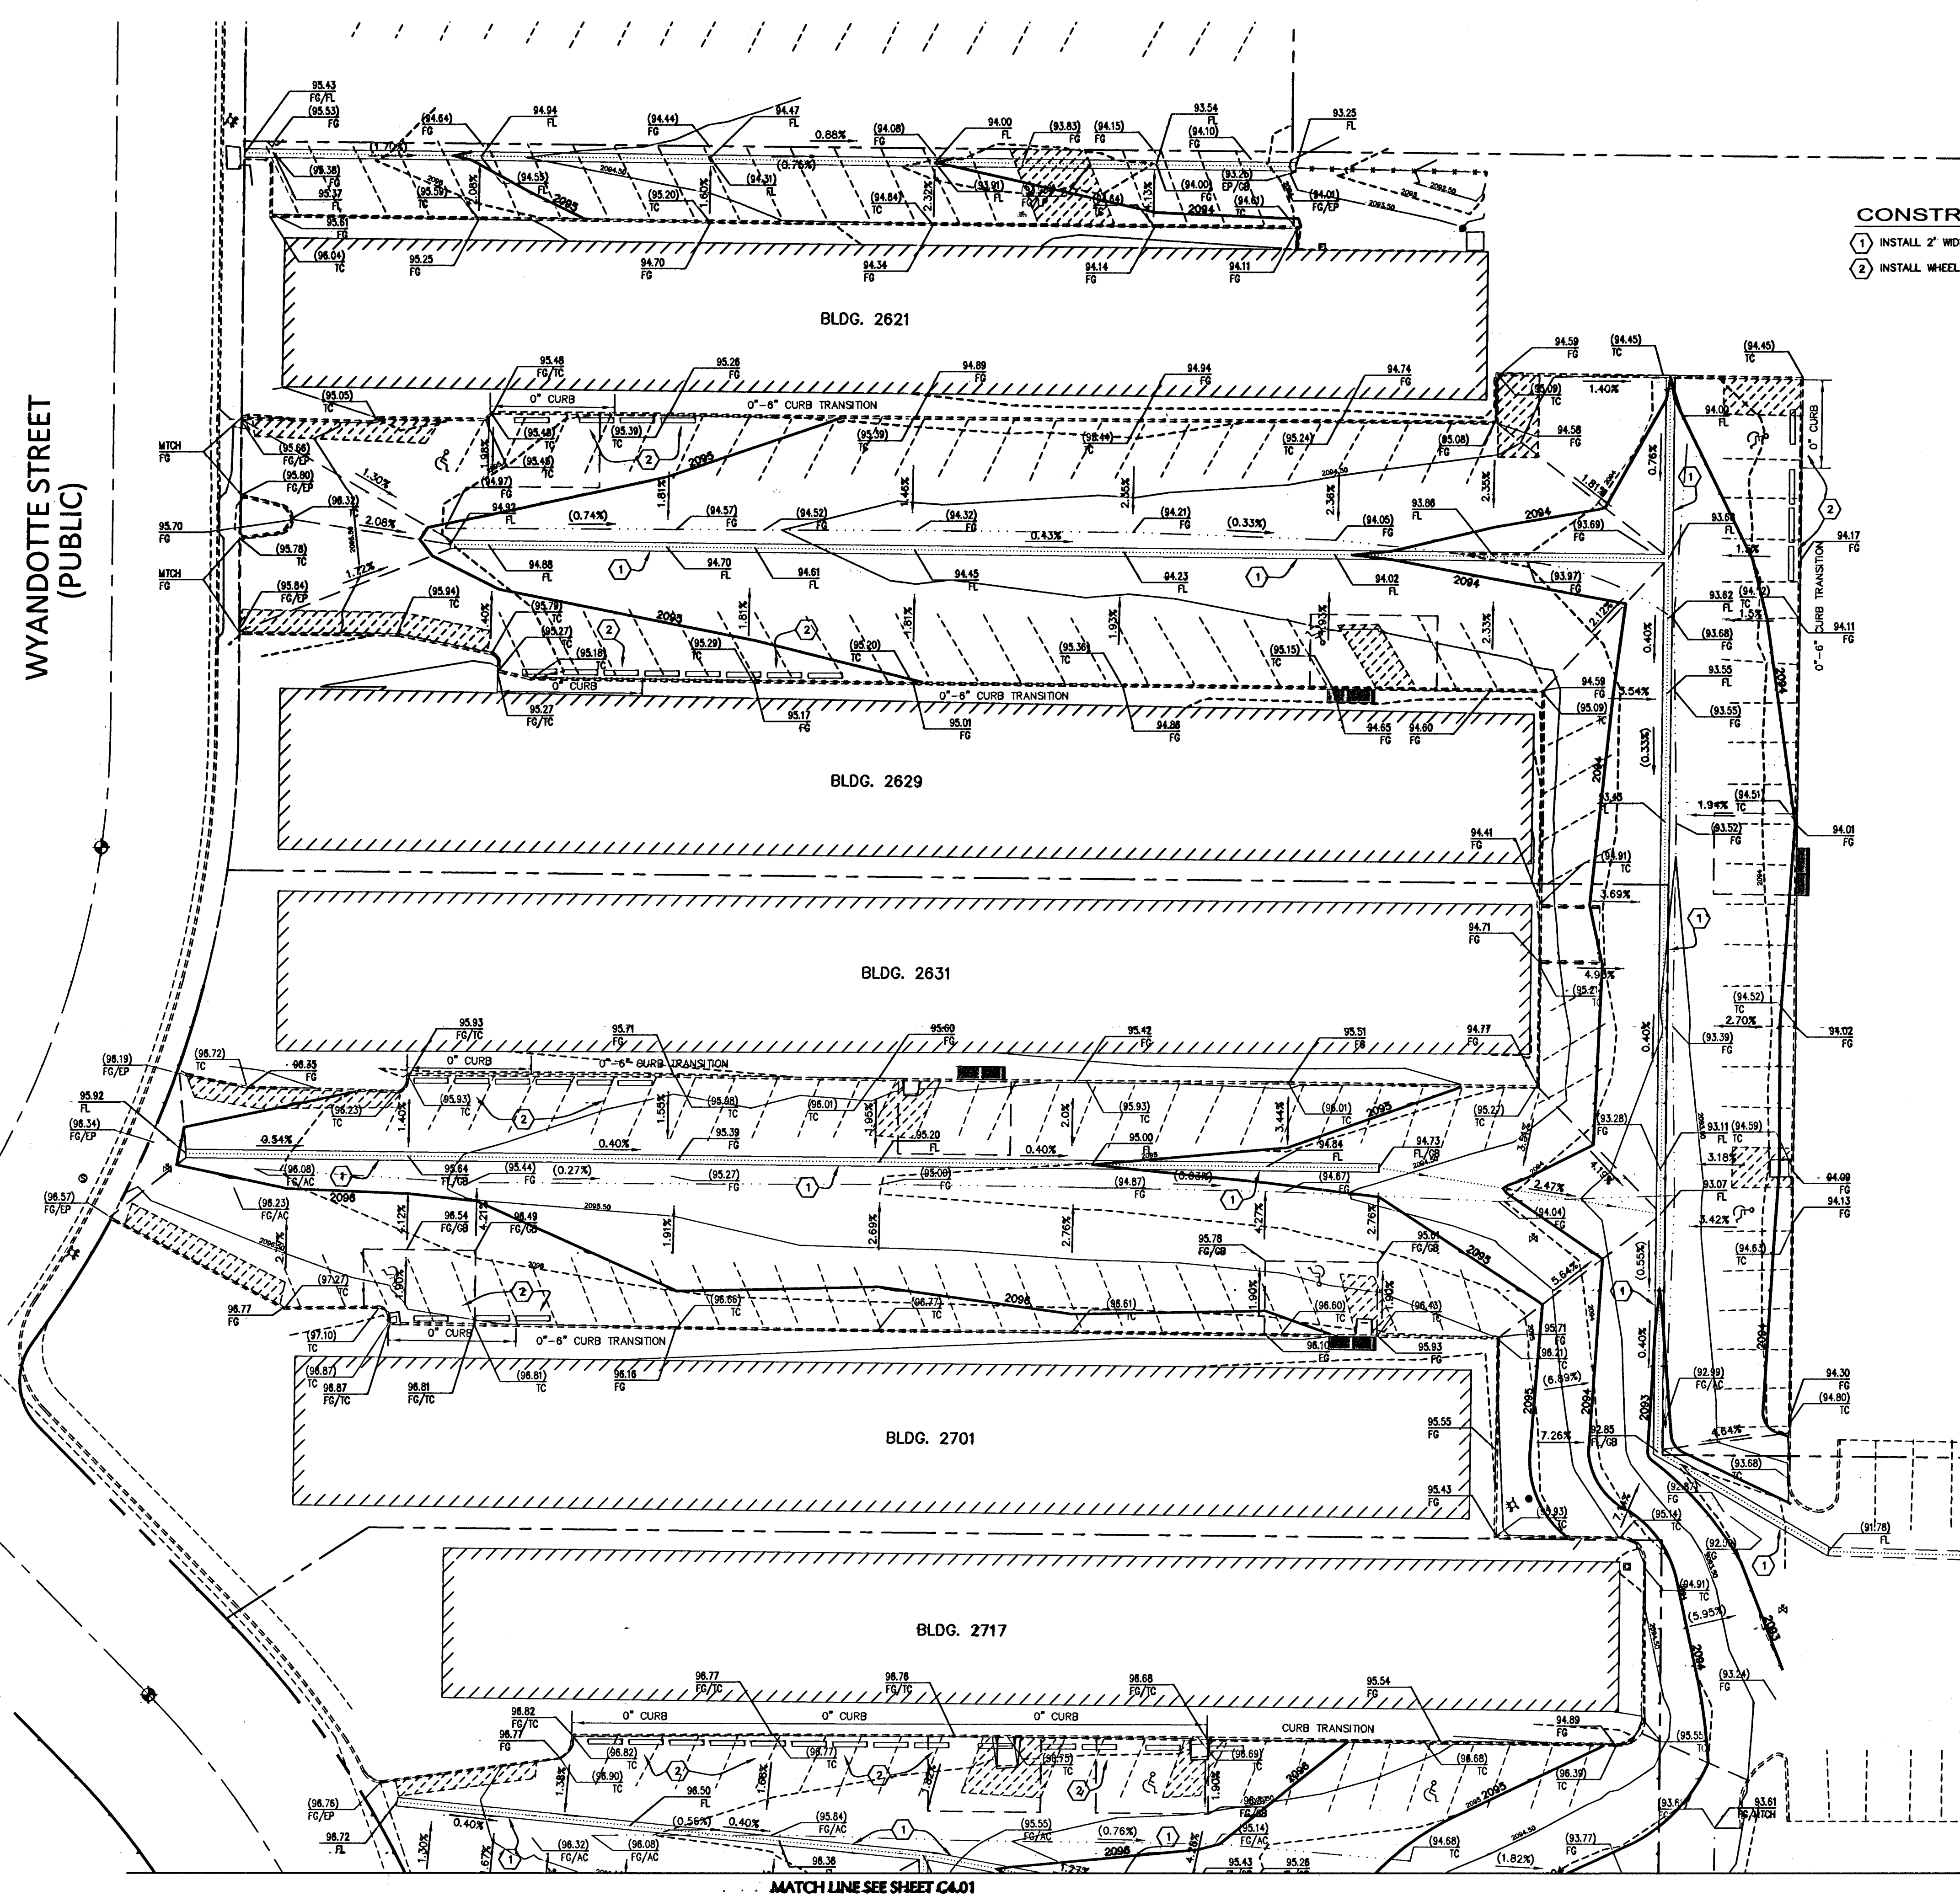

- CONSTRUCTION NOTES**
- 1 INSTALL 2" WIDE CONC. VALLEY GUTTER PER DETAIL 8 SHEET C8.01
  - 2 INSTALL WHEEL STOP BUMPER BLOCK PER USDOCA DWG. NO. 238

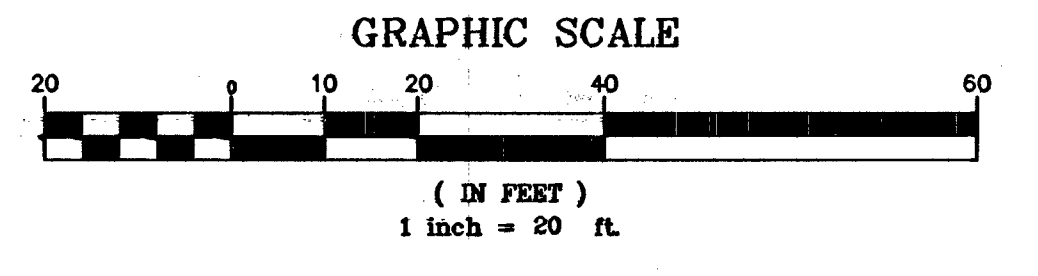

Date	Description	No.
Revisions		

Paul F. Fritz  
DATE  
PROFESSIONAL CIVIL ENGINEER NV LIC. No.16825

**LANGAN**  
ENGINEERING & ENVIRONMENTAL SERVICES

3900 Paradise Road  
Suite E  
Las Vegas, NV 89169  
P: 702.415.2040 F: 702.415.2041  
www.langan.com

NEW JERSEY PENNSYLVANIA NEW YORK CONNECTICUT  
FLORIDA VIRGINIA CALIFORNIA  
NEVADA

Project  
**WYANDOTTE APTS**  
LAS VEGAS

CLARK COUNTY NV  
Drawing Title  
**GRADING PLAN NORTH**

Project No.	600019001	Drawing No.	<b>C4.05</b>	
Date	07/29/2010	Scale		1"=20'
Scale	1"=20'	Drn. By		pdf
Drn. By	pdf	Last Revised		07/29/2010
Last Revised	07/29/2010			9 Of 11

124898

CLV DWG: No. 107V5524