




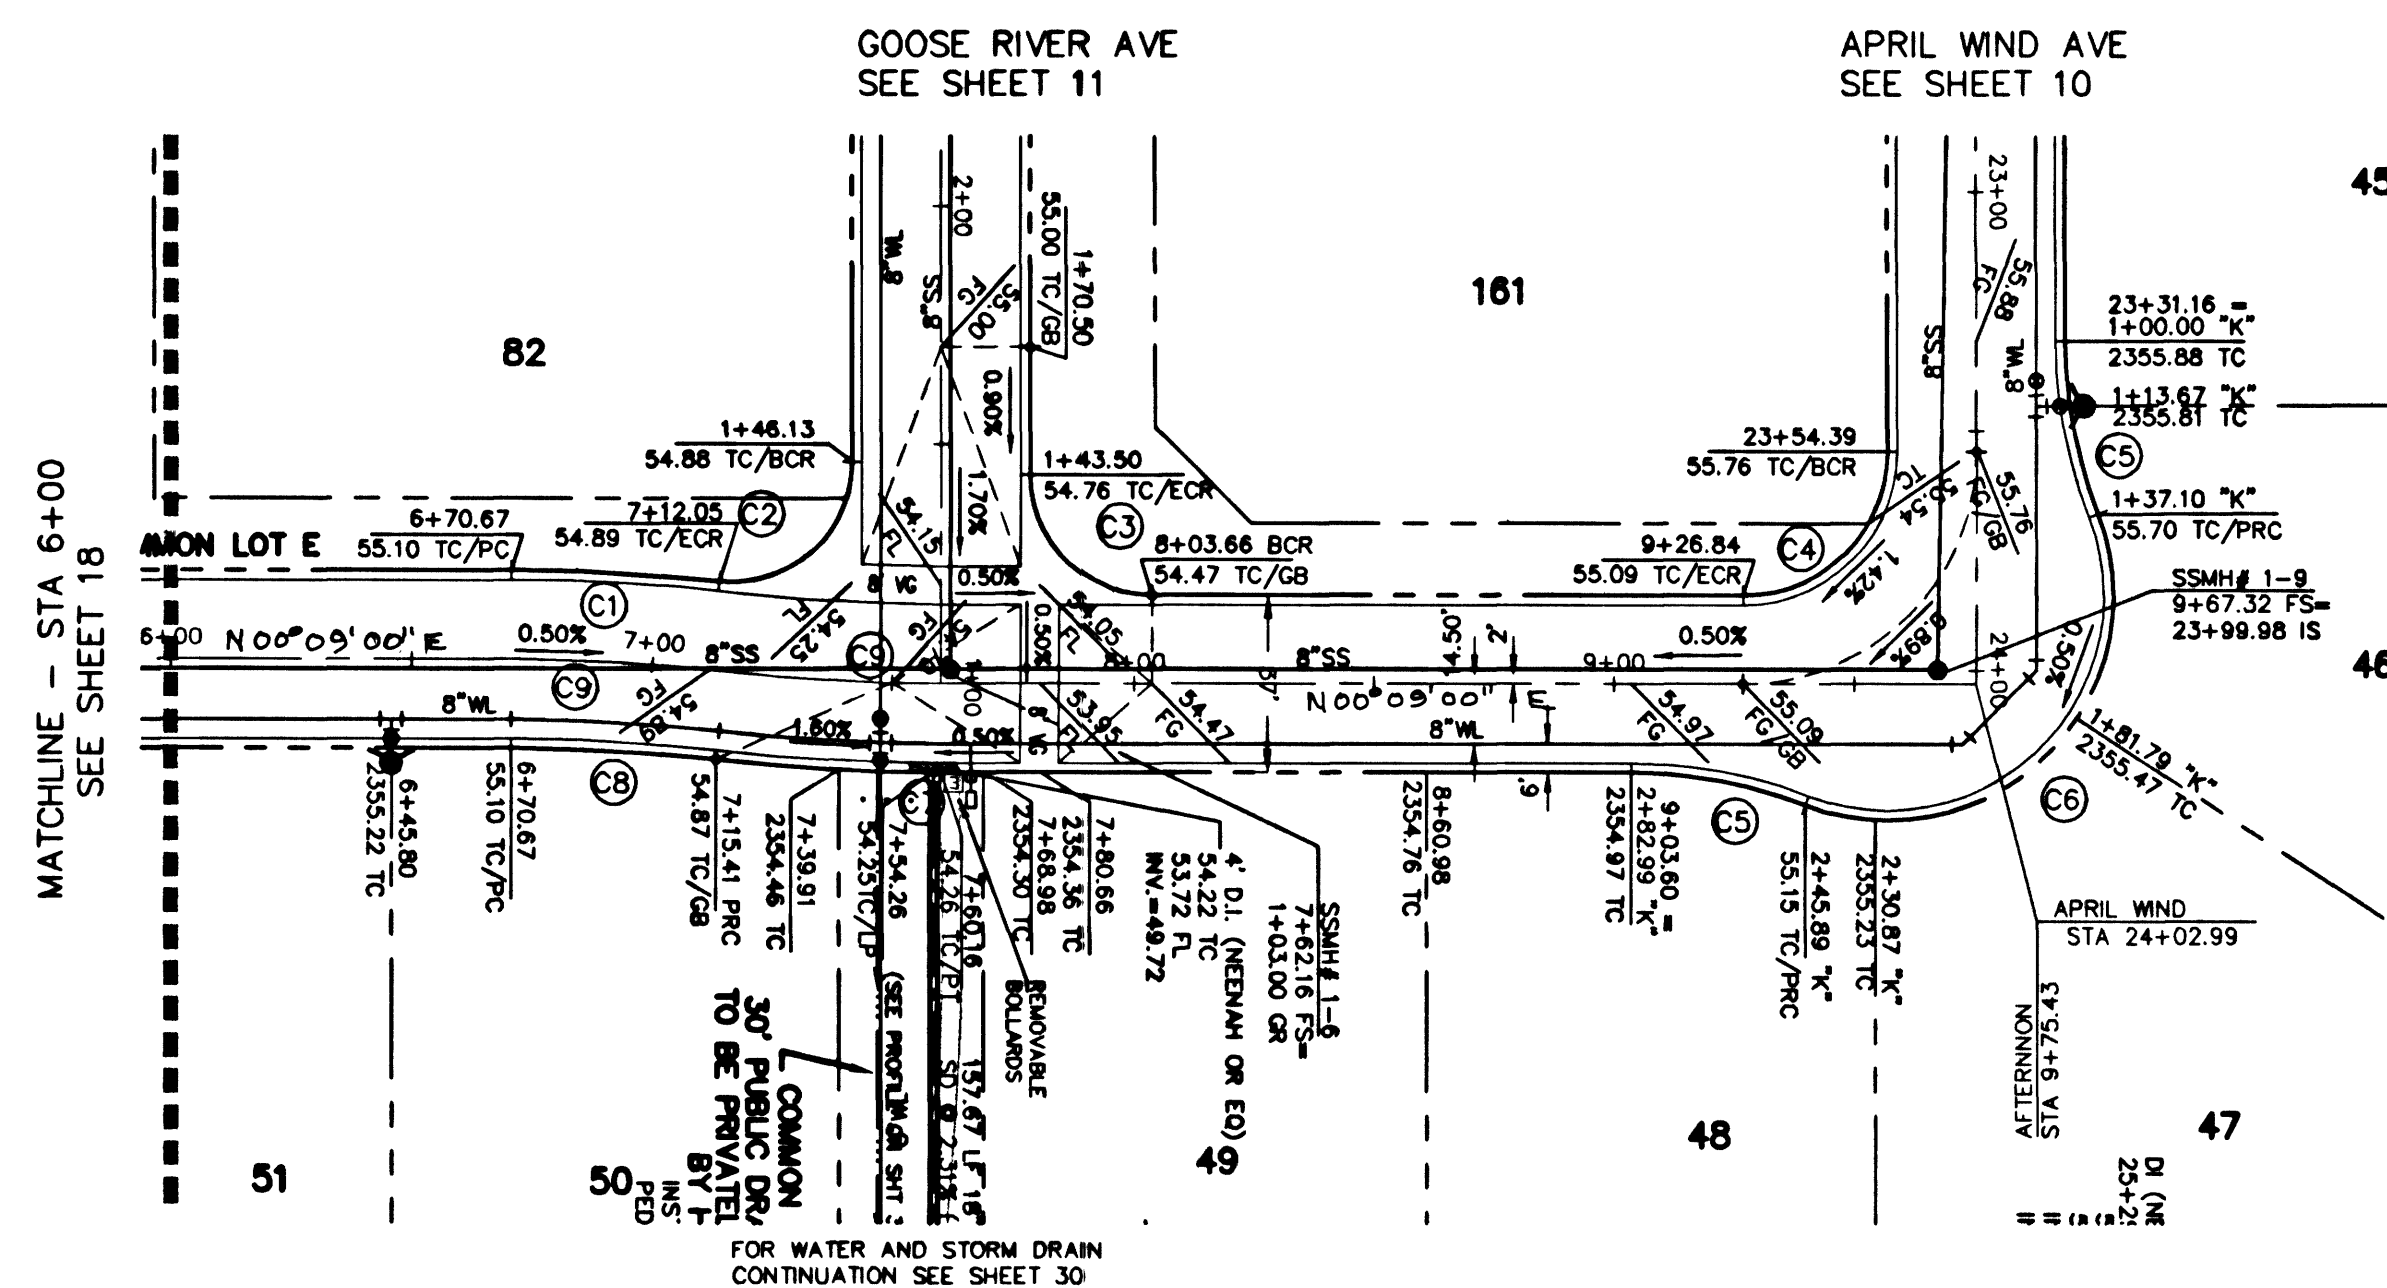


AFTERNOON STREET (PRIVATE)

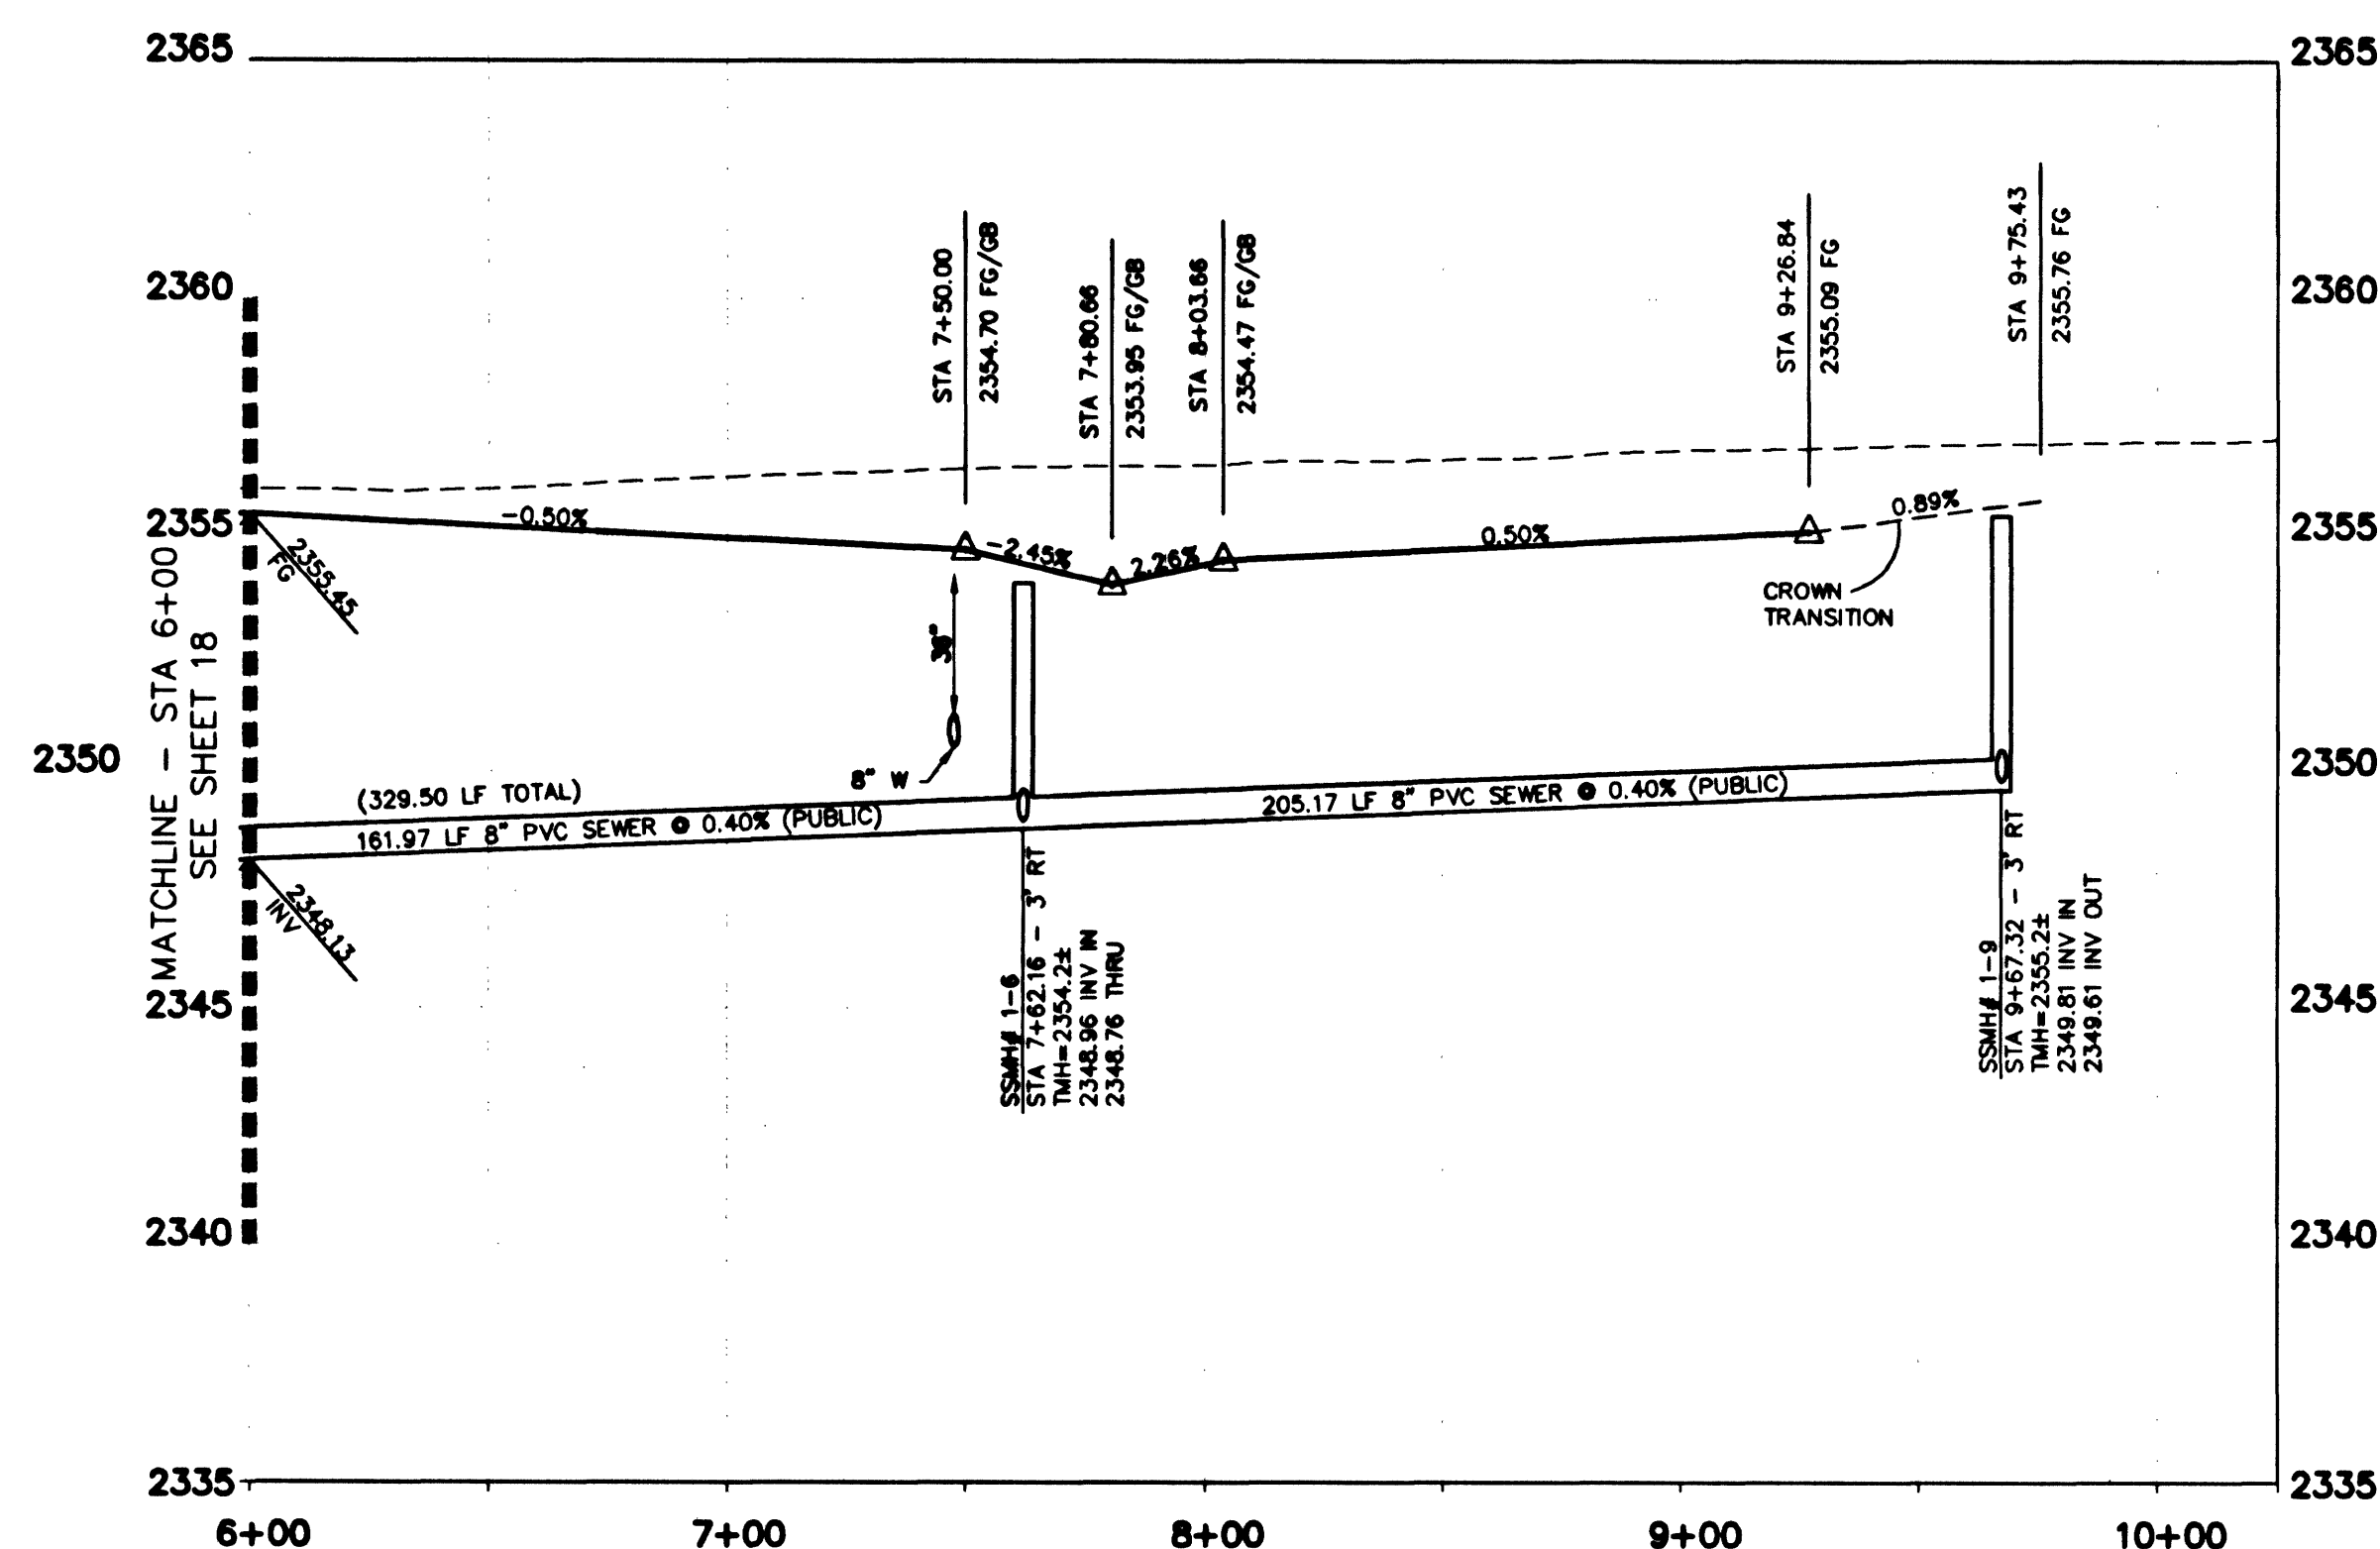


AFTERNOON STREET (PRIVATE)

SCALE: HORIZ. 1" = 40'
VERT. 1" = 4'

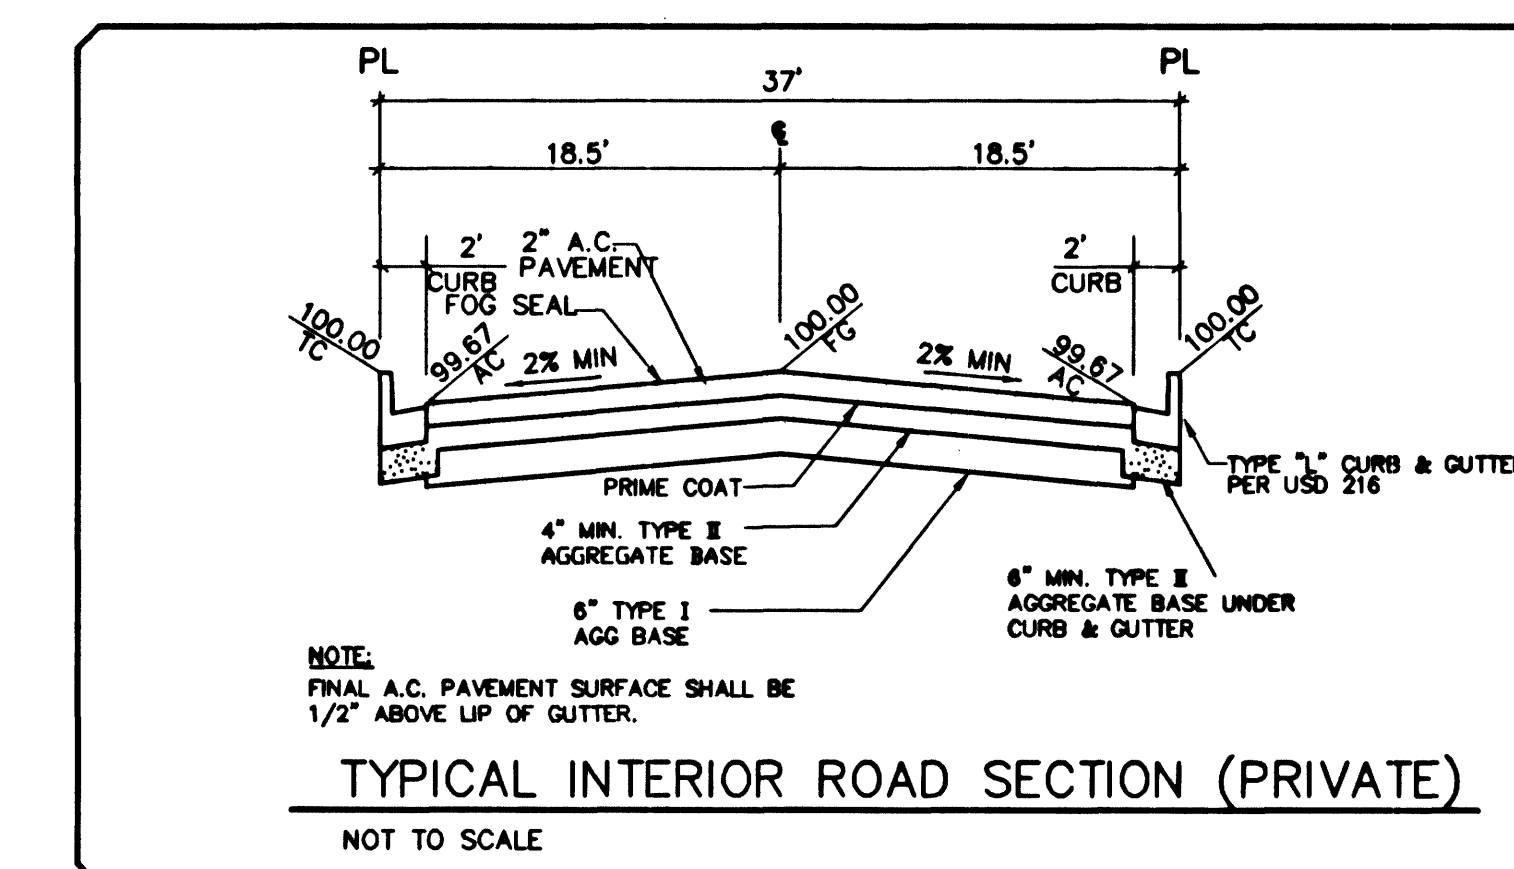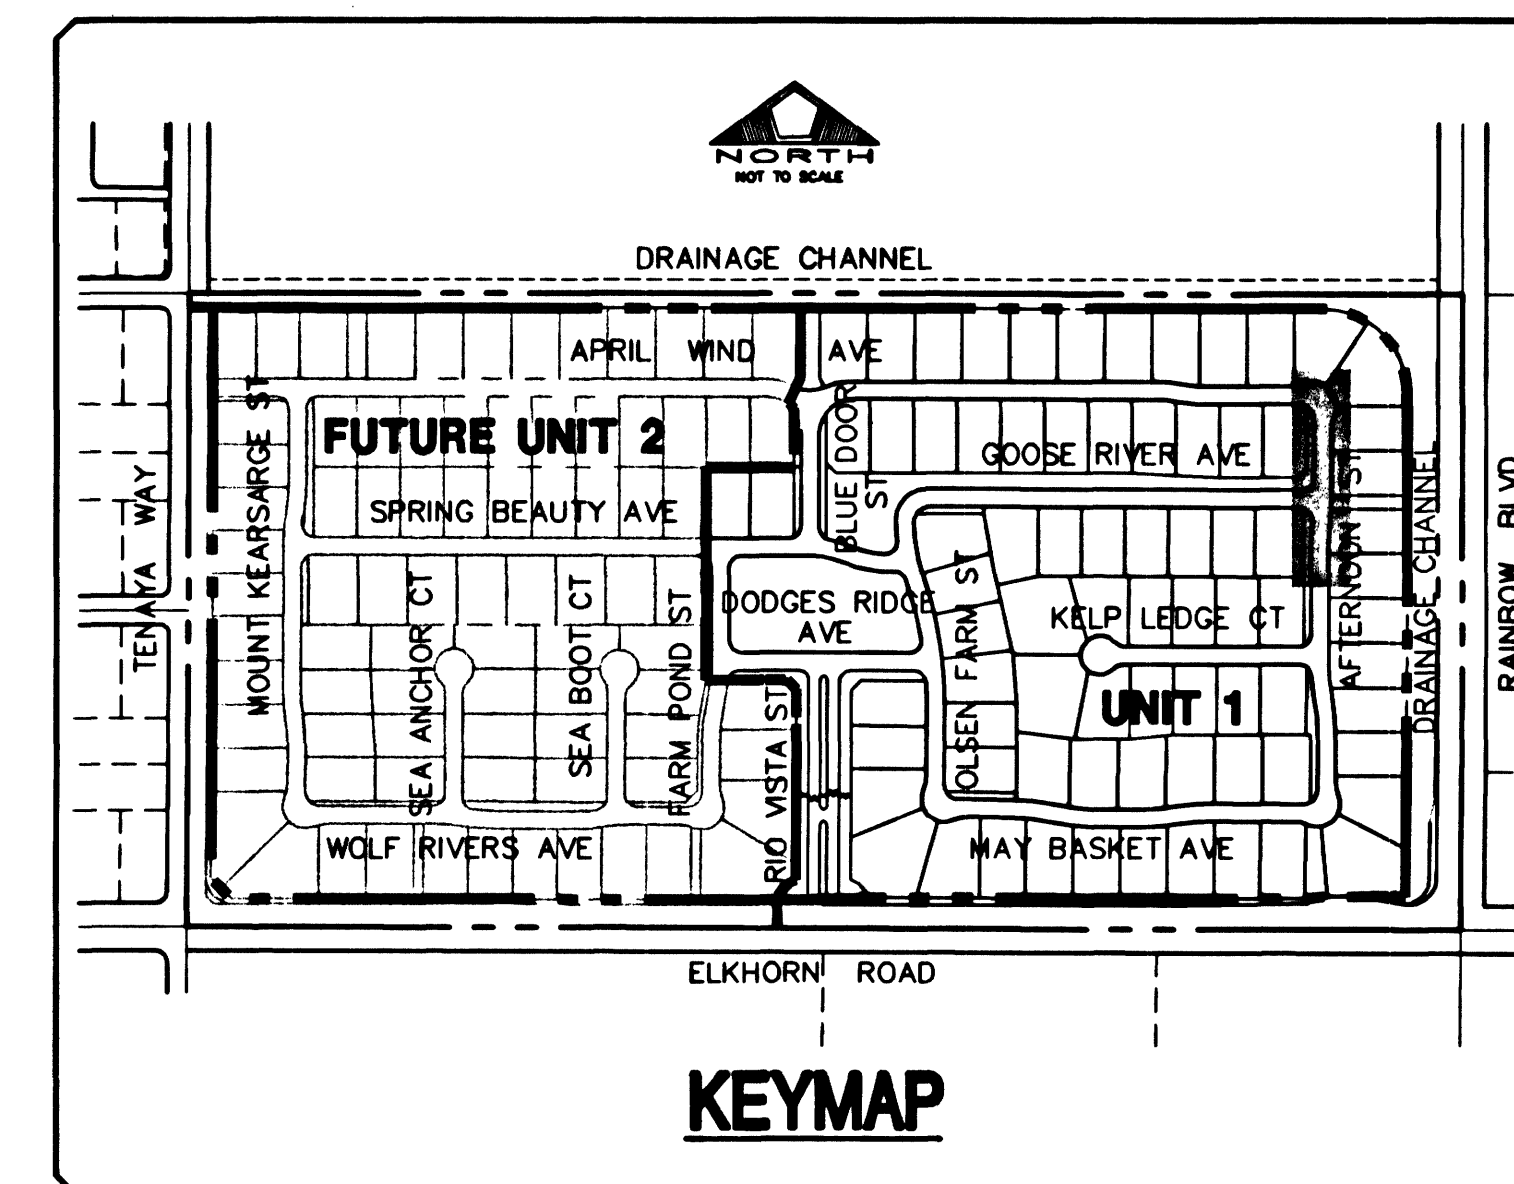

No.	Radius	Delta	Length	Tangent
C1	100.00'	21°15'20"	37.10'	18.76'
C2	47.00'	132°30'40"	108.70'	106.84'
C3	30.00'	90°00'00"	47.12'	30.00'
C4	25.00'	86°41'30"	37.83'	23.60'
C5	25.00'	99°56'44"	43.61'	29.77'
C6	781.50'	08°53'54"	121.37'	60.84'
C7	421.00'	01°05'51"	8.06'	4.03'
C8	25.00'	75°53'44"	33.12'	19.50'
C9	25.00'	79°27'43"	42.53'	28.49'

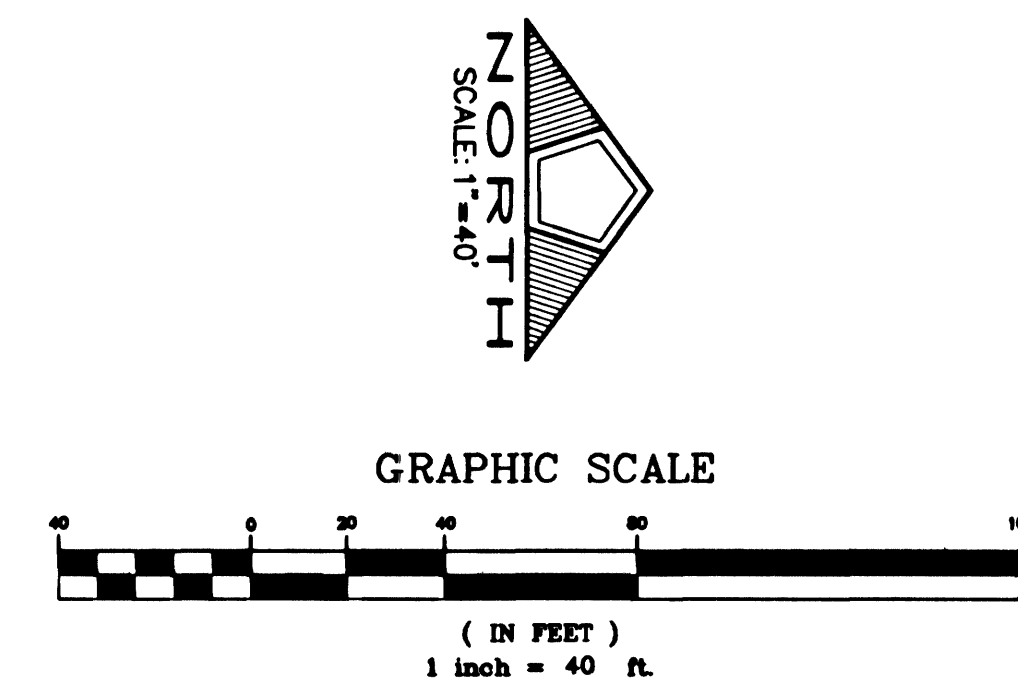

BENCHMARK

CITY OF LAS VEGAS BENCHMARK NO. 1LV90 11WS.
RIVET AND PLATE IN TOP OF CURB, SOUTH SIDE OF
RAINBOW BLVD. AND FLANAGAN DRIVE, 200' NORTH
OF GRAND TETON DRIVE.
ELEVATION: = 724.3622 METERS (N.A.V.D. 88)
ELEVATION: = 2376.512 U.S. FEET
(CALCULATED N.A.V.D. 88)

BASIS OF BEARING

THE BASIS OF BEARING FOR THIS SURVEY IS THE WEST LINE OF THE SOUTHEAST QUARTER (SE 1/4) OF SECTION 15, TOWNSHIP 19 SOUTH, RANGE 80 EAST, M.D.M., CLARK COUNTY, NEVADA, AS SHOWN IN FILE 115, PAGE 13 OF OFFICIAL RECORDS, CLARK COUNTY, NEVADA. I.E. NORTH 00°11'55" EAST

Avoid hitting overhead power lines. It's costly.

Call before you do Overhead


1-702-593-6111

Avoid cutting underground utility lines. It's costly.

**Call
before you
Dig.**

1-800-227-2600

UNDERGROUND SERVICE ALERT (USA)

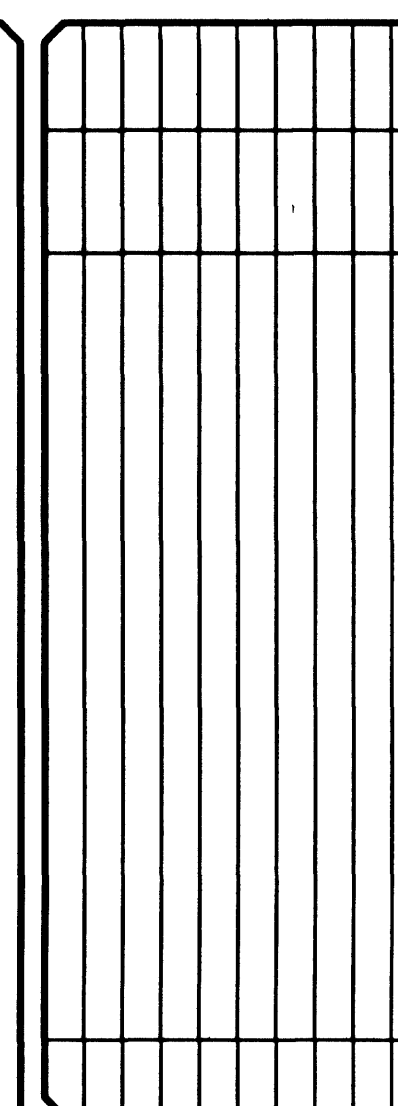


PULTE HOMES
1635 VILLAGE CENTER CIRCLE, SUITE 250
LAS VEGAS, NEVADA 89134
(702) 256-7900

PENTACORE
CIVIL ENGINEERING · LAND SURVEYING · PLANNING
CONSTRUCTION MANAGEMENT · ADA CONSULTING
6763 WEST CHARLESTON BOULEVARD
LAS VEGAS, NEVADA 89146 (702)258-0115

AFTERNNON STREET
STA 6+00.00 TO STA 9+26.84
PLAN AND PROFILE

WYETH RANCH

DATE :	11/26/01
PM :	
DRAWN BY :	
DESIGNED BY :	
CHECKED BY :	
ADA CHECKED :	
JOB NO. :	0147.0231

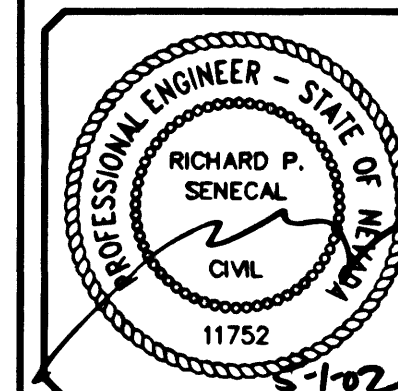

SHEET 19 OF 41
C.L.V. DWG. #

3074-4699