



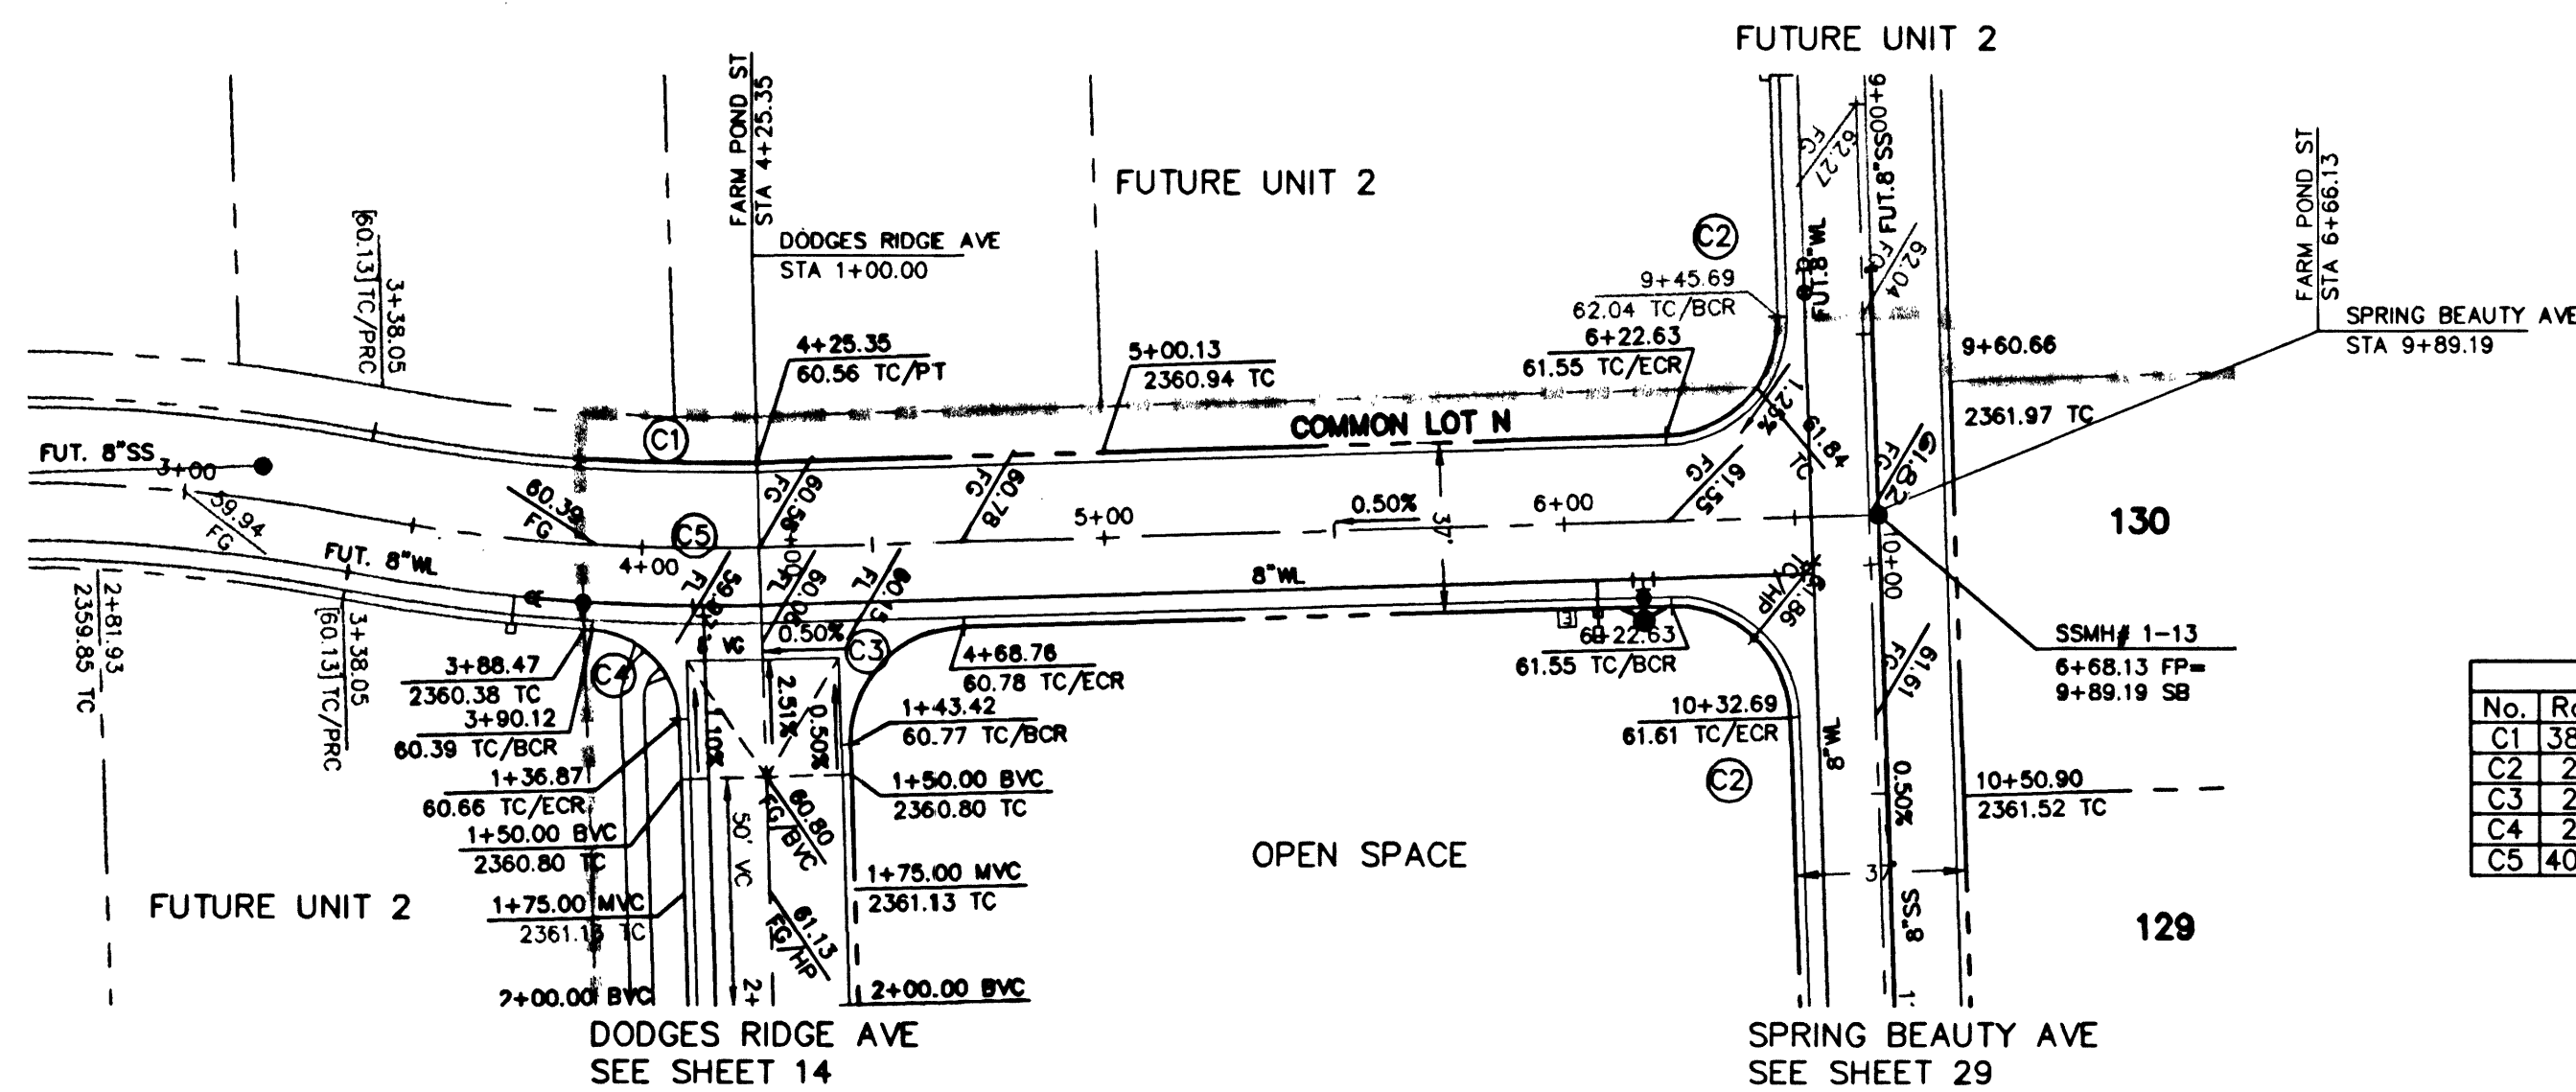



FARM POND STREET (PRIVATE)
PLAN

Back Curb Curve Table

No.	Radius	Delta	Length	Tangent
C1	381.50	05°47'10"	38.53	19.28
C2	25.00	90°00'00"	39.27	25.00
C3	25.00	89°53'27"	39.22	24.95
C4	20.00	85°03'47"	29.69	18.35
C5	400.00	05°31'22"	38.56	19.29

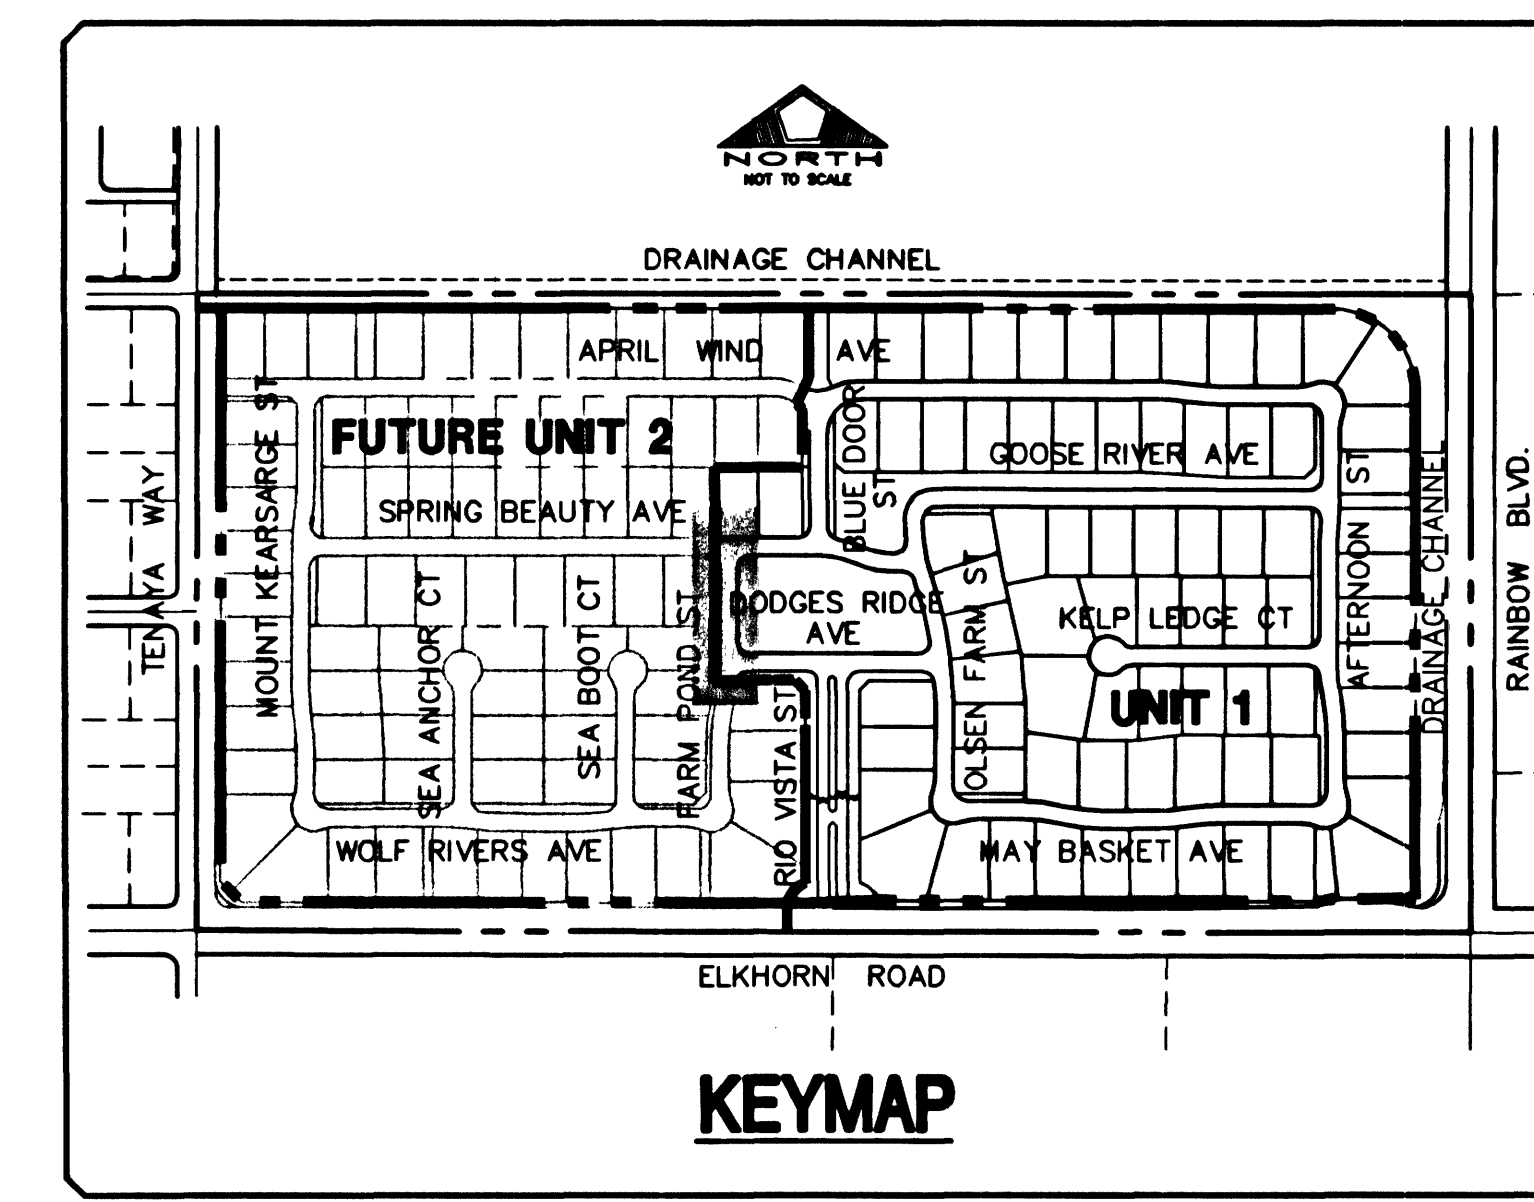


KEYMAP

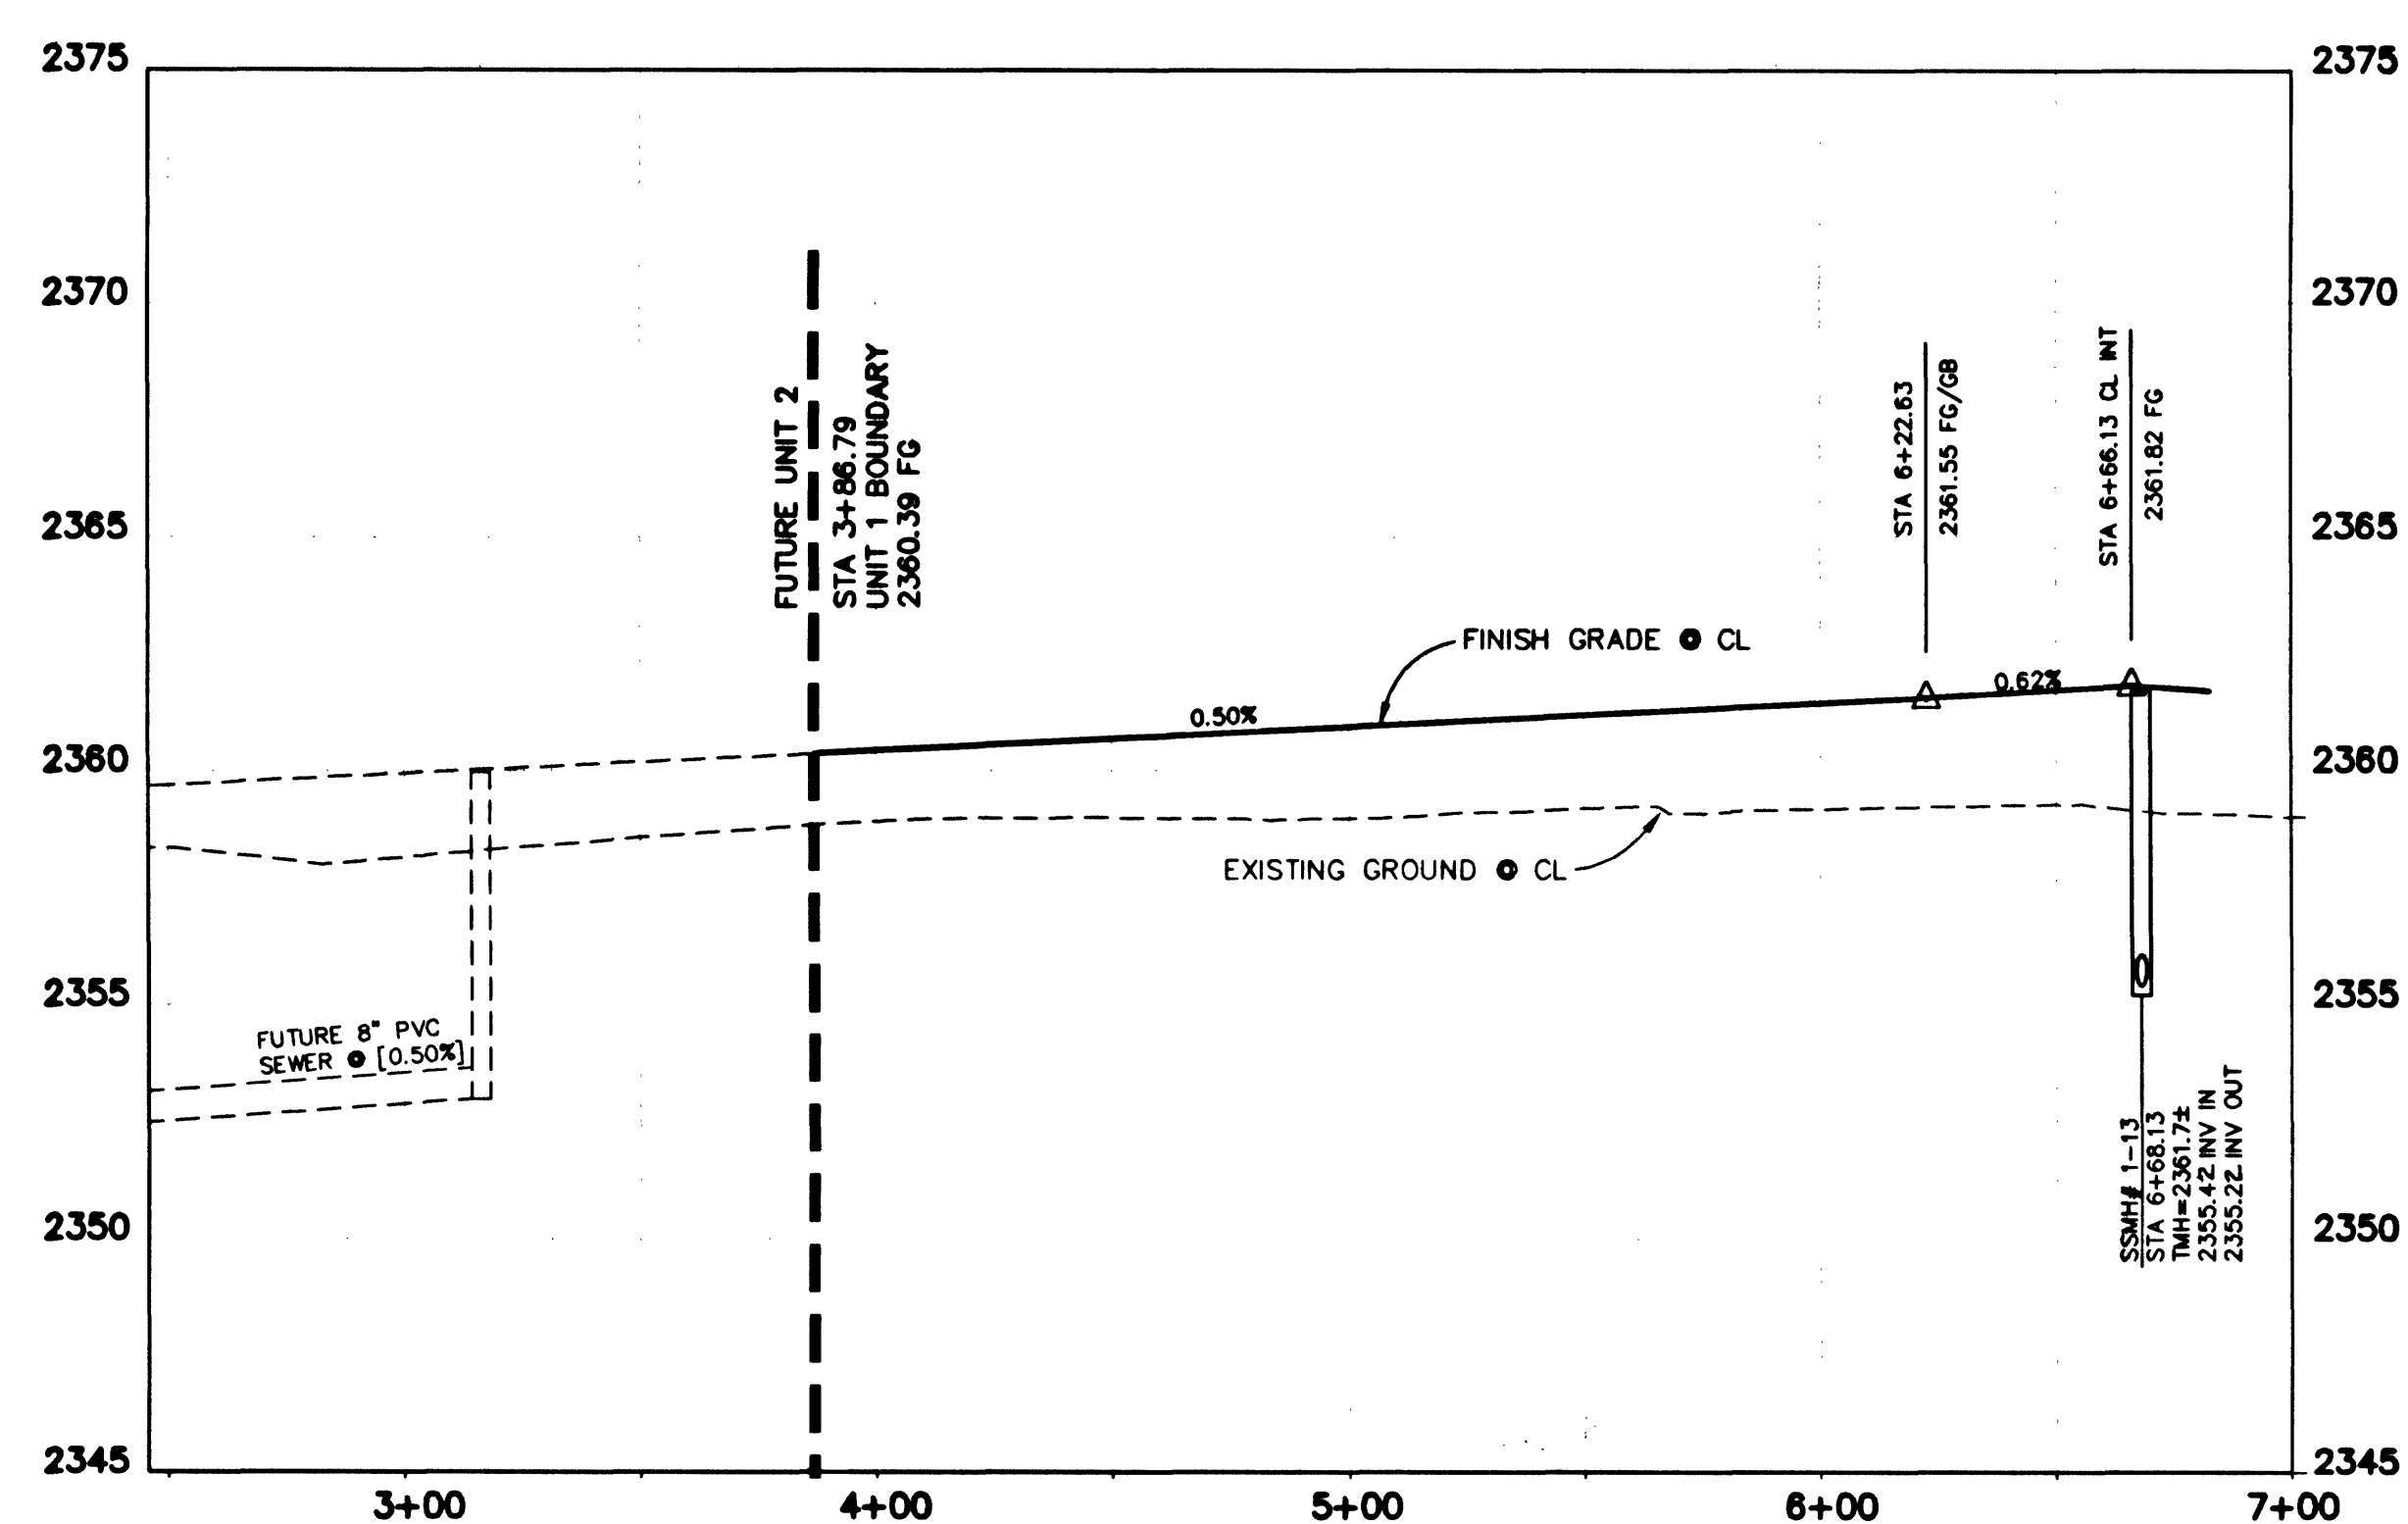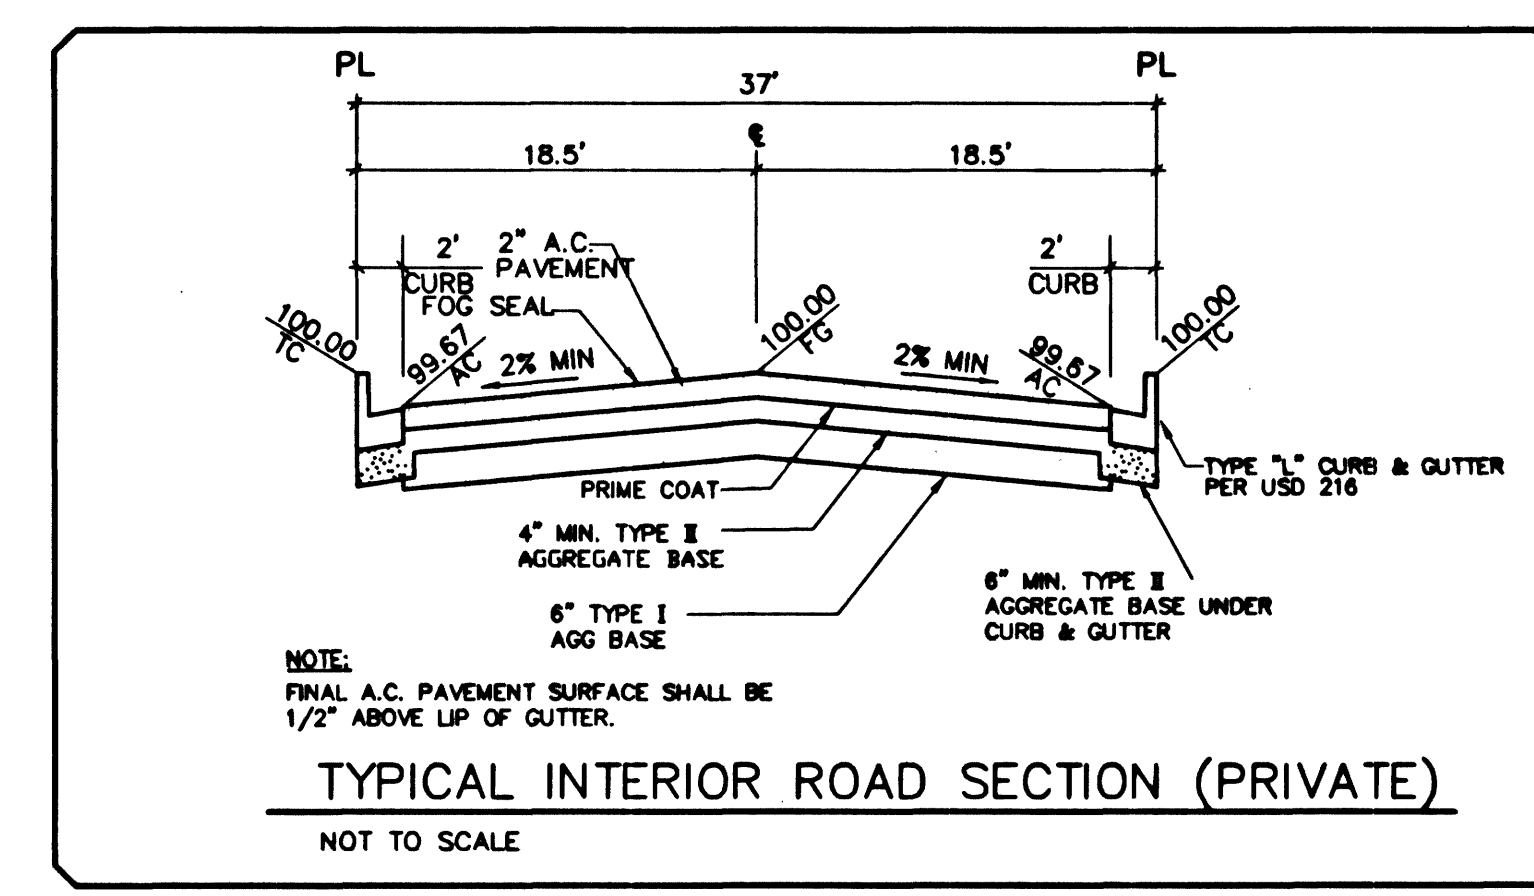

FARM POND STREET (PRIVATE)
PROFILE

SCALE: HORIZ. 1" = 40'
VERT. 1" = 4'

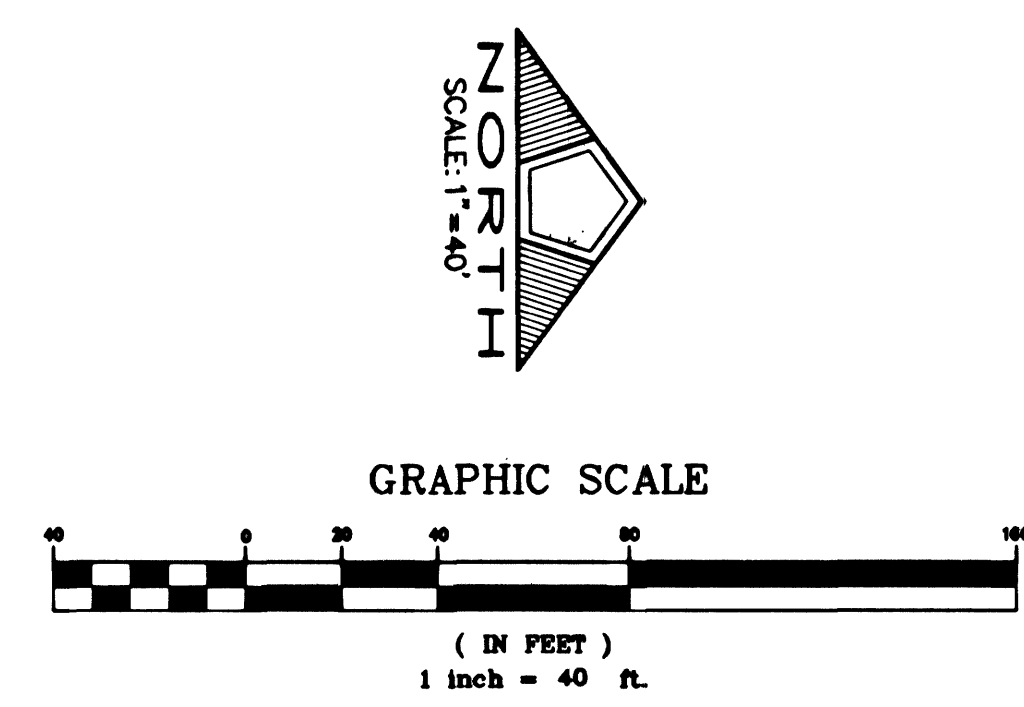

BENCHMARK
CITY OF LAS VEGAS BENCHMARK NO. 11V90 11SW5.
RIVET AND PLATE IN TOP OF CURB, SOUTH SIDE OF
RAINBOW BLVD. AND FLANAGAN DRIVE, 200' NORTH
OF GRAND TETON DRIVE.
ELEVATION: = 724.3622 METERS (N.A.V.D. 88)
ELEVATION: = 2376.512 U.S. FEET
(CALCULATED N.A.V.D. 88)

BASIS OF BEARING
THE BASIS OF BEARING FOR THIS SURVEY IS THE WEST LINE OF THE SOUTHEAST QUARTER
(SE 1/4) OF SECTION 15, TOWNSHIP 19 SOUTH, RANGE 60 EAST, M.D.M., CLARK COUNTY,
NEVADA, AS SHOWN IN FILE 115, PAGE 13 OF OFFICIAL RECORDS, CLARK COUNTY, NEVADA.
I.E. NORTH 00°11'55" EAST

Avoid hitting overhead power lines. It's costly.
Call before you do Overhead
1-702-593-6111

Avoid cutting underground utility lines. It's costly.
Call before you Dig.
1-800-227-2600

PULTE HOMES 1635 VILLAGE CENTER CIRCLE, SUITE 250 LAS VEGAS, NEVADA 89134 (702) 236-7900		PENTACORE CIVIL ENGINEERING, LAND SURVEYING, PLANNING CONSULTING, AND CONSTRUCTION MANAGEMENT 1000 WEST CHARLESTON BOULEVARD LAS VEGAS, NEVADA 89146 (702) 258-0115	
FARM POND STREET PLAN AND PROFILE		WYETH RANCH UNIT 1	
DATE: 11/26/01 DRAWN BY: [blank] DESIGNED BY: [blank] CHECKED BY: [blank] AQA CHECKED: [blank] JOB NO.: 0147.0231 SCALE: 1"=40'	SHEET 20 OF 40 C.L.V. DWG.#		

W:\Active\88147023\Drawings\Unit 1 plans\01-pp012.dwg ddbayer Wed, 01 May 2002 - 4:13pm