


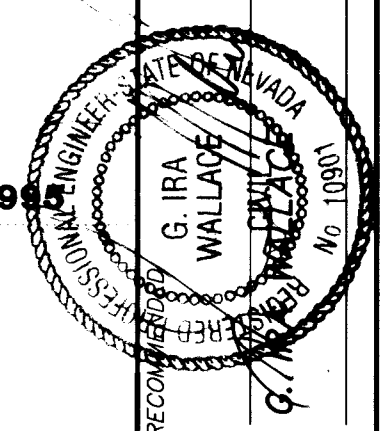
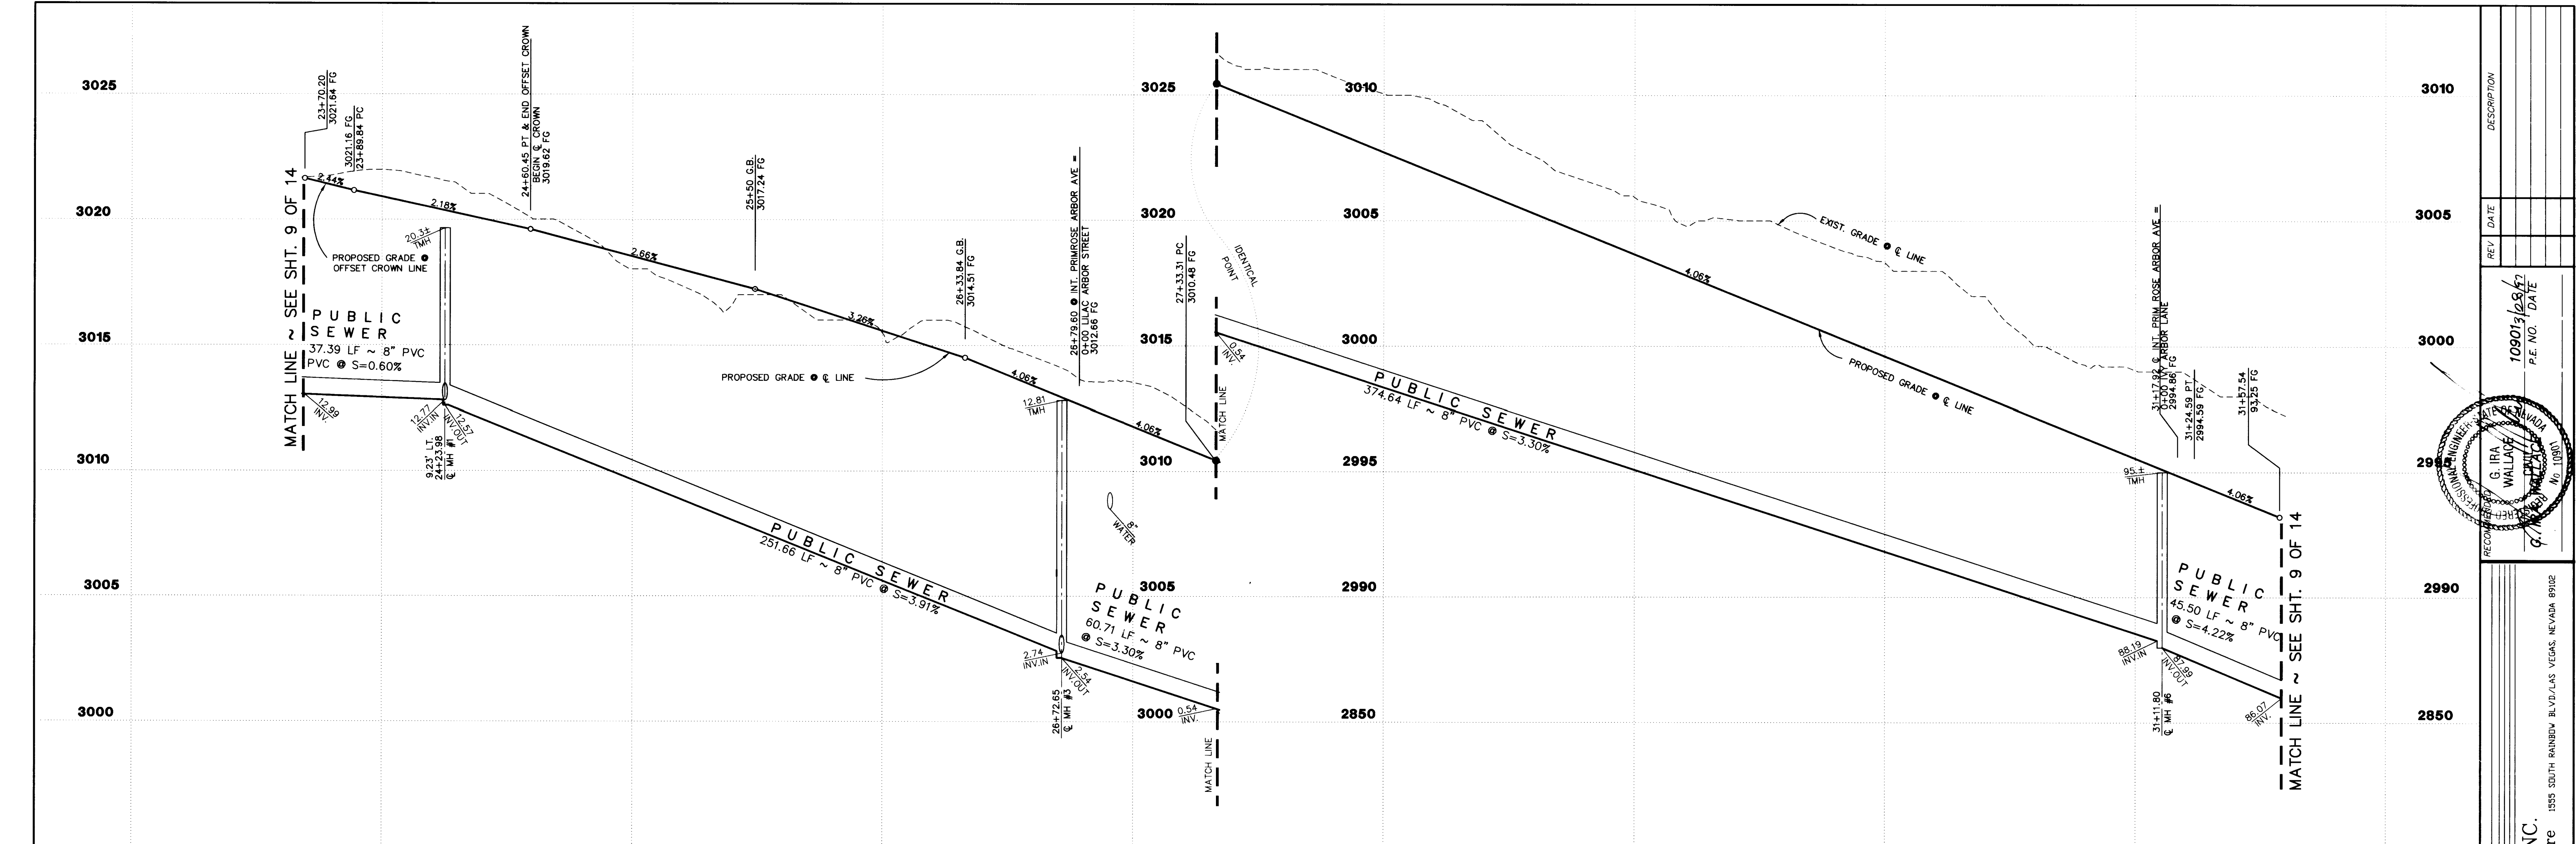


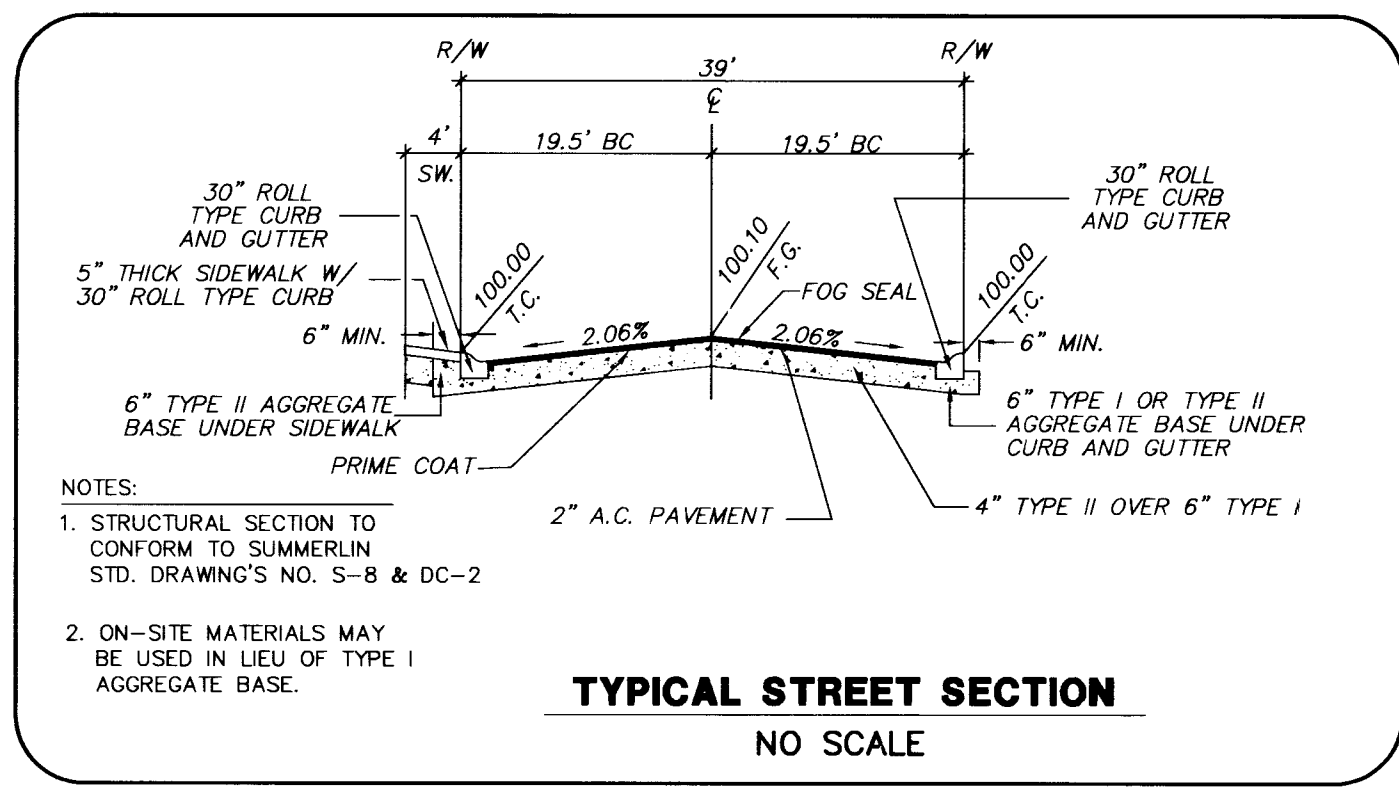


G. C. WALLACE, INC.
Engineering/Architecture
1935 SOUTH RAINBOW BLVD./LAS VEGAS, NEVADA 89102

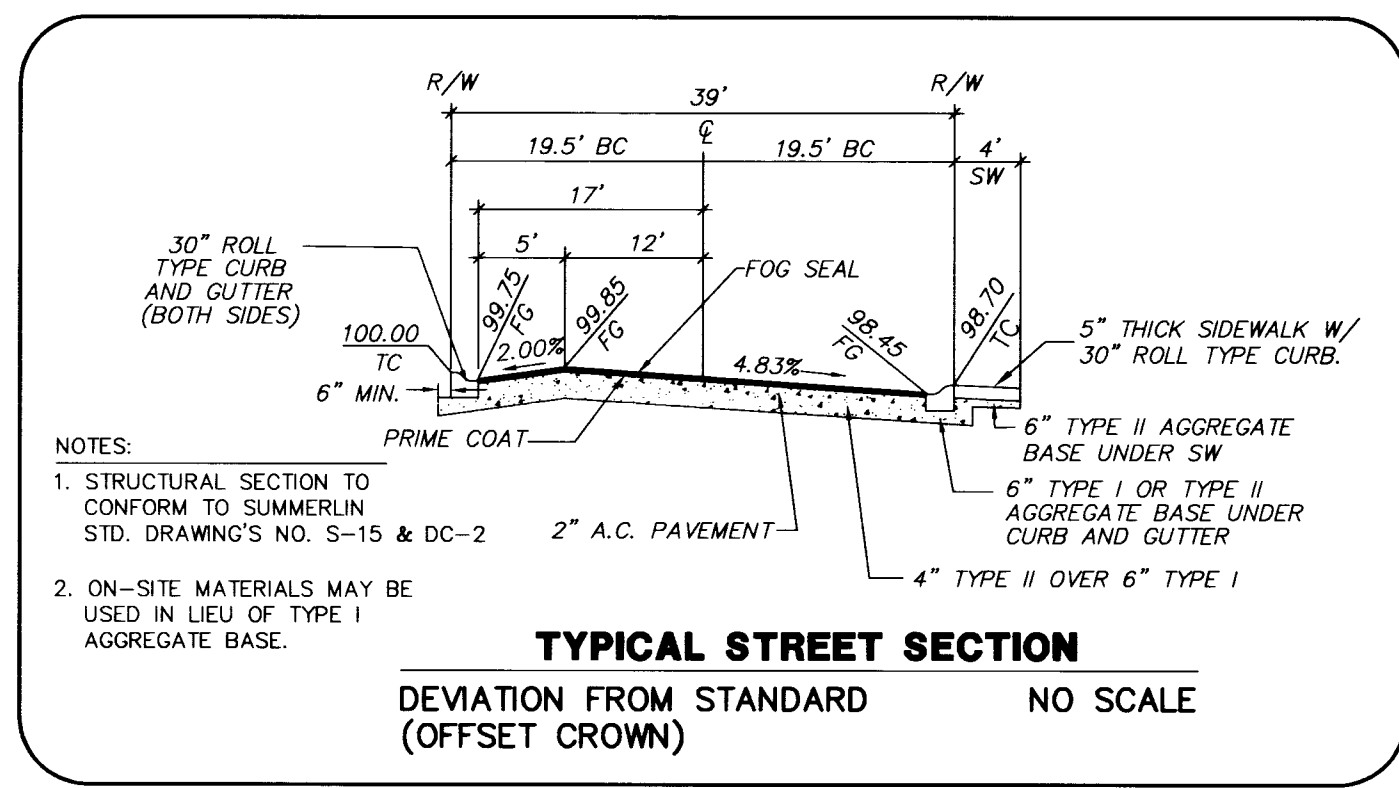

PLAN AND PROFILE
SCALE: HORIZ.: 1" = 30'
VERT.: 1" = 3'

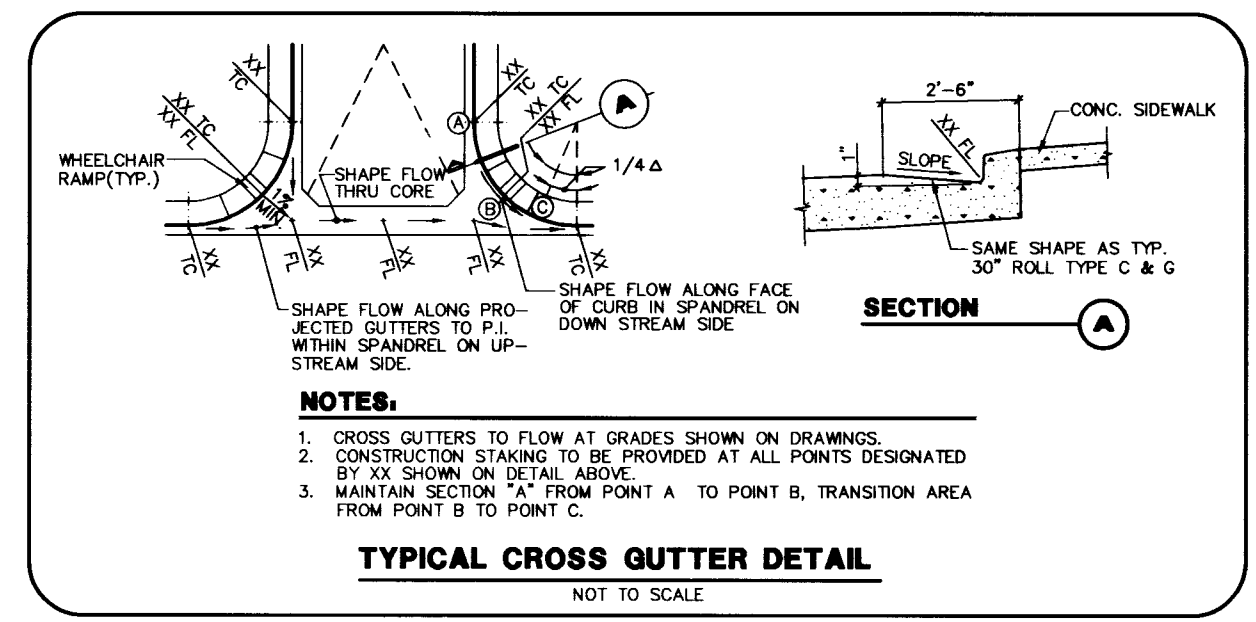

B/C CURVE TABLE - OFFSET CROWN				
CURVE	DELTA	RADIUS	LENGTH	TANGENT
1	38°20'49"	50.00'	33.46'	17.39'
2	07°26'07"	50.00'	6.49'	3.25'
3	35°23'19"	50.00'	30.88'	15.99'
4	135°58'51"	50.00'	118.67'	123.60'
5	19°41'29"	50.00'	17.18'	8.68'
6	35°29'09"	50.00'	30.97'	16.00'
7	27°07'56"	50.00'	23.67'	12.08'
8	26°45'33"	50.00'	23.35'	11.89'
9	81°43'38"	55.93'	79.78'	48.39'
10	81°43'38"	48.50'	70.61'	42.82'
11	81°43'38"	36.00'	42.79'	25.95'
12	23°22'15"	50.00'	20.39'	10.34'
13	03°45'21"	50.00'	3.28'	1.64'
14	98°23'22"	20.00'	34.34'	23.17'
15	81°36'38"	20.00'	28.49'	17.27'
16	03°17'28"	639.00'	36.70'	18.36'
17	06°28'36"	600.00'	67.82'	33.95'
18	03°39'46"	639.00'	40.85'	20.43'
19	05°02'49"	600.00'	52.85'	26.44'
20	04°39'50"	600.00'	48.84'	24.43'
21	36°11'14"	619.50'	391.27'	202.41'
22	36°11'14"	600.00'	196.04'	108.04'
23	32°10'12"	639.00'	358.78'	184.26'
24	38°22'29"	650.00'	435.35'	226.19'
25	03°14'22"	639.00'	36.13'	18.07'
26	04°51'07"	600.00'	50.81'	25.42'
27	85°58'58"	20.00'	30.01'	18.64'
28	01°09'22"	600.00'	12.11'	6.05'
29	90°00'00"	20.00'	31.42'	20.00'

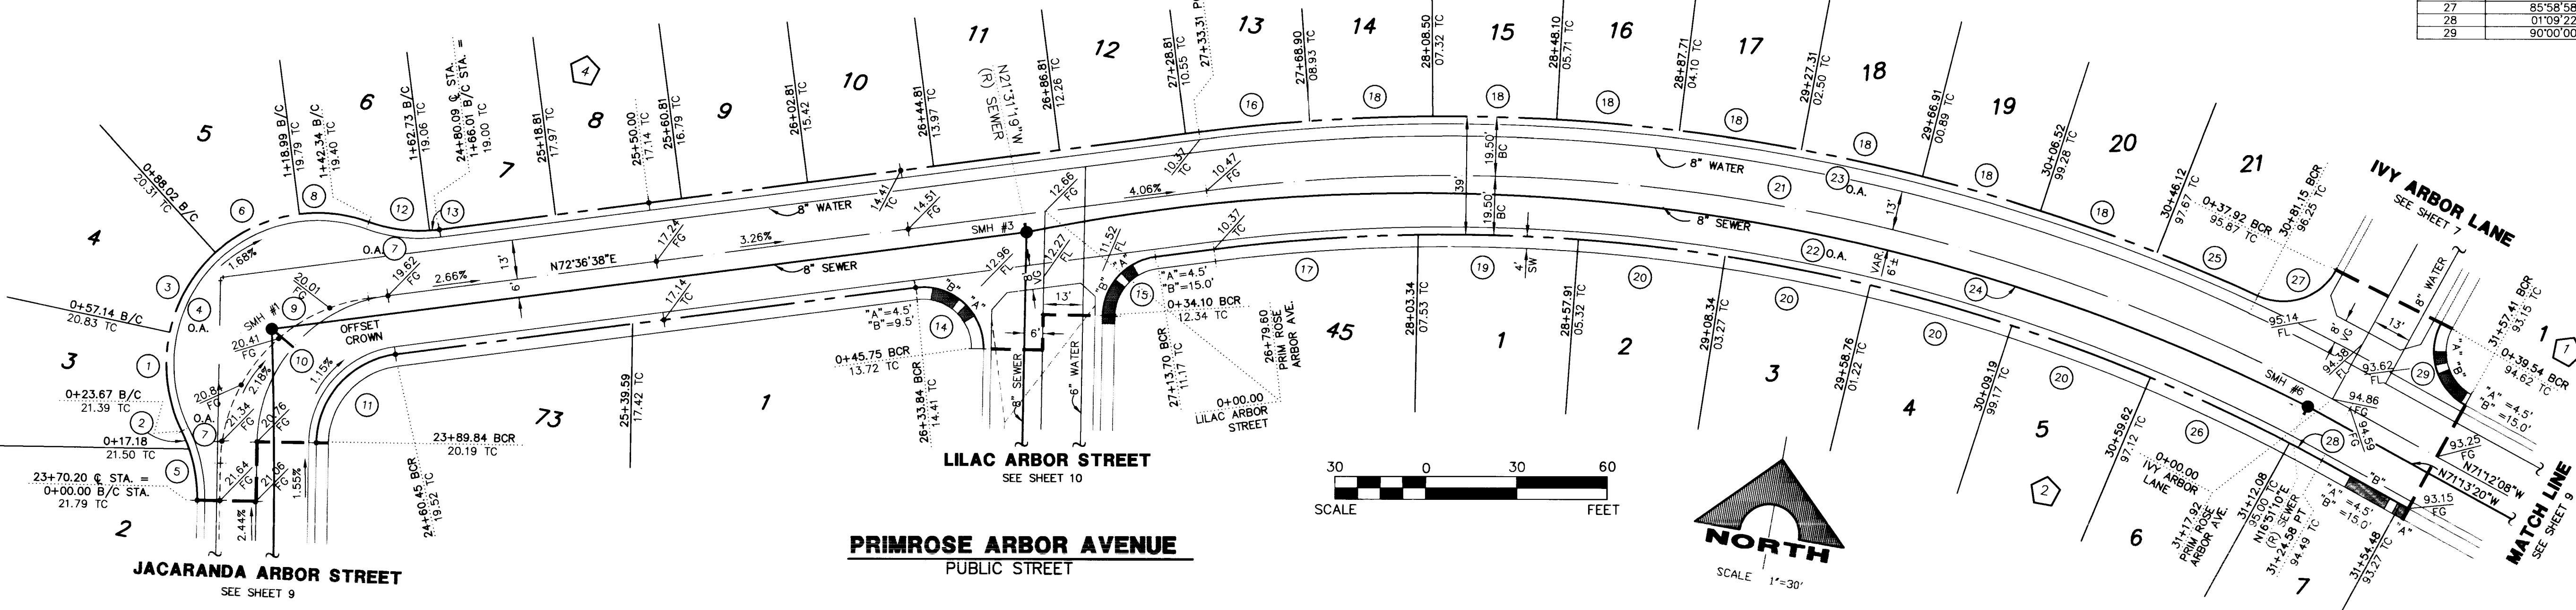

Call before you Dig.
1-800-227-2600
UNDERGROUND SERVICE ALERT (USA)

RELEASED FOR: ☐ BID ☐ CONSTRUCTION
DATE: _____
PARDEE CONSTRUCTION COMPANY

PARDEE CONSTRUCTION COMPANY
ROSEWOOD BY PARDEE - PHASE I
PRIMROSE ARBOR AVENUE
SHEET 6

JOB NO. 5527.0310

SI-RW-06 DWG
03/27/97 ERM/CM
1074-4507

