

FOR CONTINUATION SEE SHT 2

LEGEND

- FUTURE IMPROVEMENTS
EX. IMPROVEMENTS
BLOCK RETAINING WALL
INDEX CONTOUR
INTERMEDIATE CONTOUR
SCARP (3:1 MAX)
A.C. SWALE
SETBACK LINE
UNIT LINE
FINISH FLOOR
BW BOTTOM WALL
FG FINISH GRADE
FL FLOW LINE
TC TOP OF CURB
PAD GRADE

LINE DATA TABLE

Table with columns: No., BEARING, DISTANCE. Lists line segments for the site plan.

CURVE DATA TABLE

Table with columns: No., RADIUS, DELTA, LENGTH, TANGENT. Lists curve data for the site plan.



CLV DWG No. 107Y-4463-2B LAURELLEN DRIVE (EXISTING)


ANASAZI DRIVE (EXISTING) CLV DWG. No. 731-59B

NOTICE! CALL BEFORE YOU DIG. 1-800-227-2600

I CERTIFY THAT THIS GRADING PLAN CONFORMS TO THE APPROVED DRAINAGE STUDY ON FILE AT THE CITY OF LAS VEGAS.

ACACIA TREE EXISTING CLV DWG No. 107Y-4463-A2

Approval table with columns: DATE, BY, APPROVED, REASON.

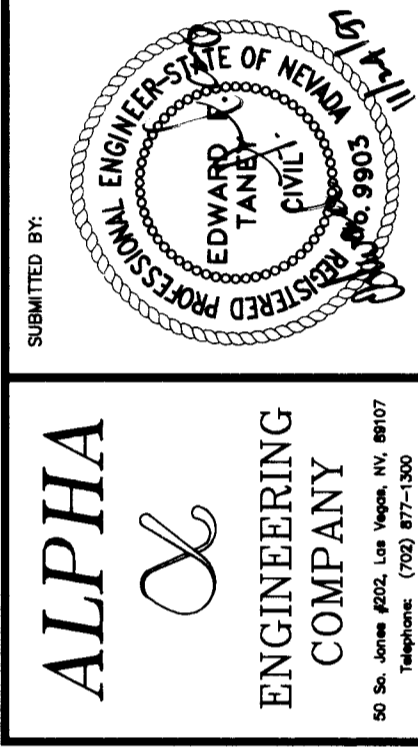

ALPHA ENGINEERING COMPANY

ROYAL WOODS - UNIT 2 GRADING PLAN (SOUTH) PRESLEY HOMES

JOB NO.: 712903 NAME: RCV DATE: 11.24.97 SCALE: 1" = 40' PAGE: 3

DRAWING NO.: 2903IMP

107Y-4538-2

