

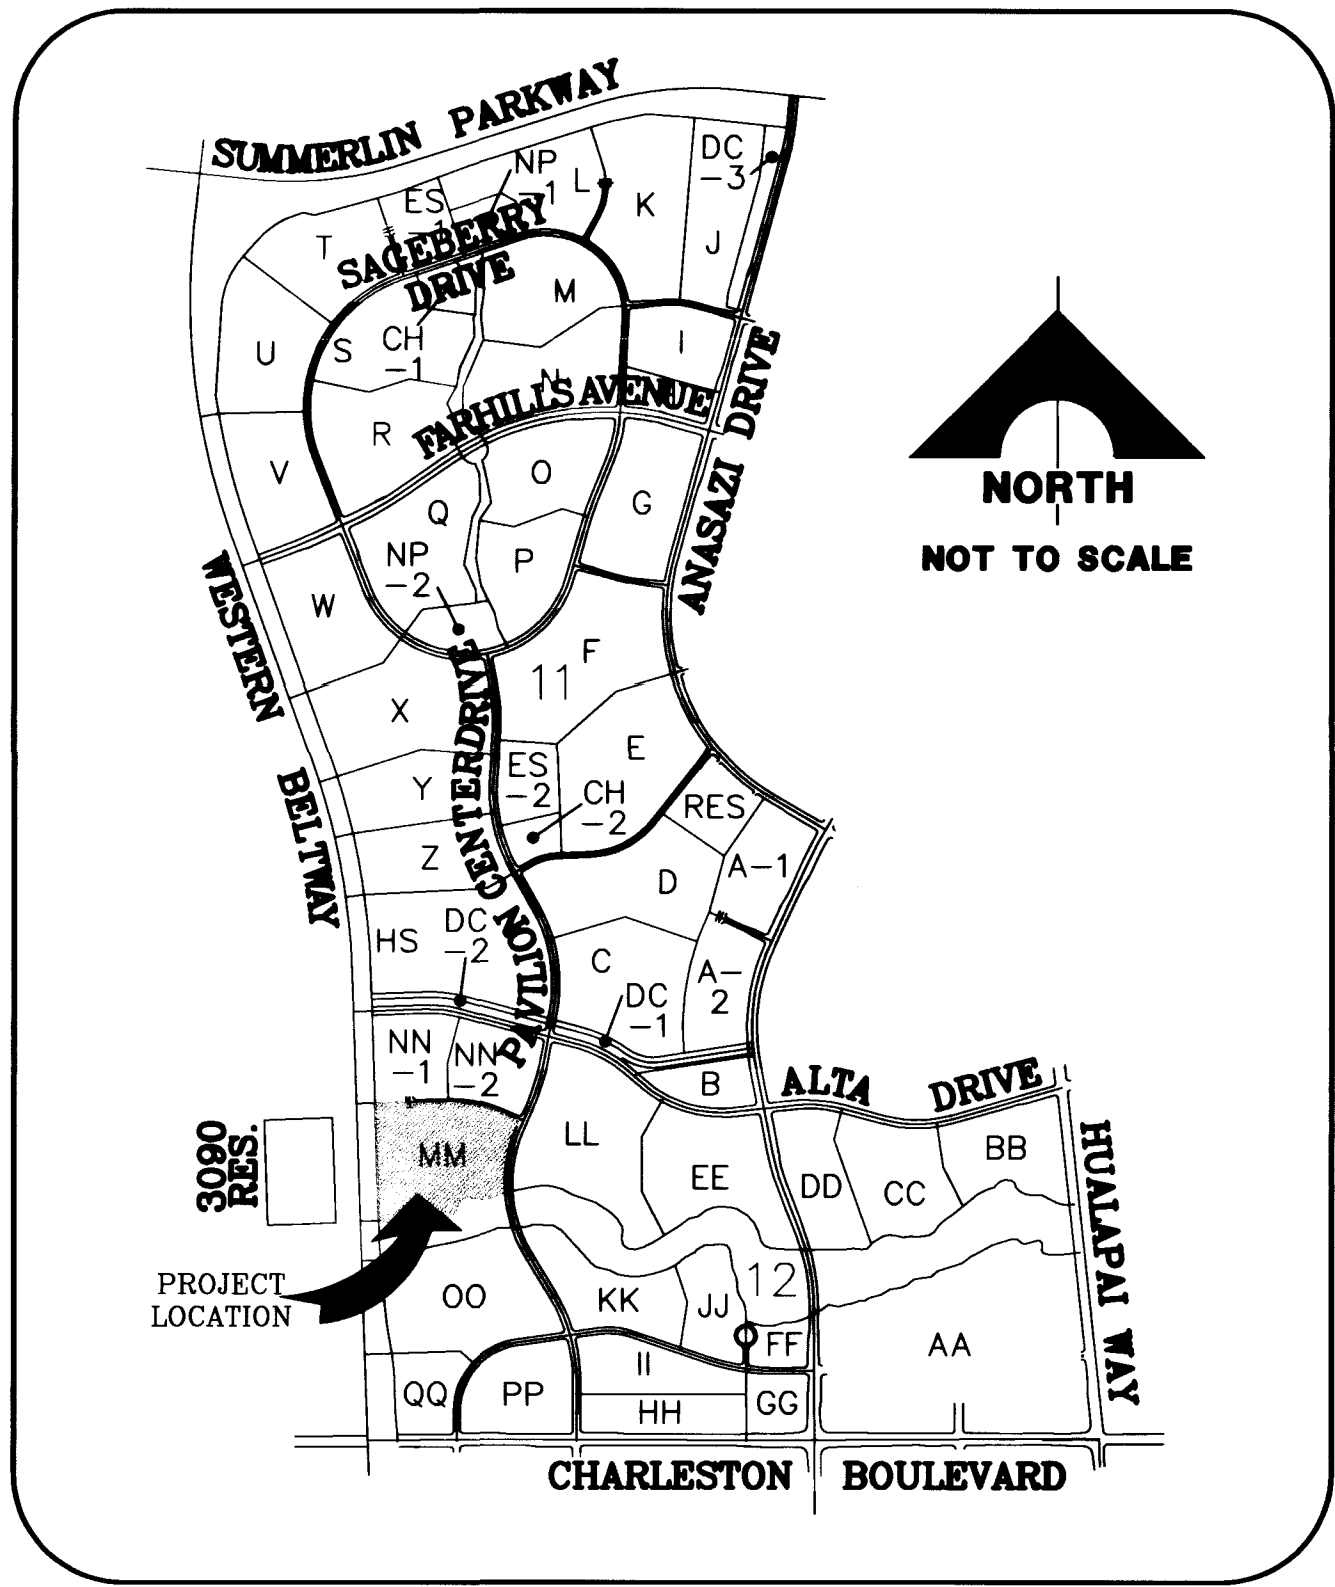


PROJECT VICINITY
SEE AREA MAP

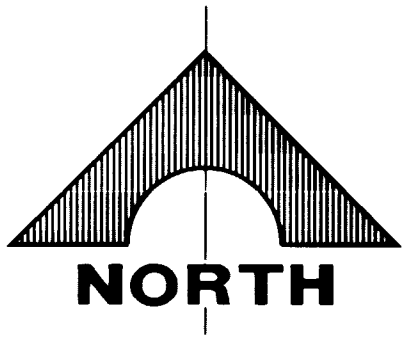

AREA MAP
SCALE: NONE

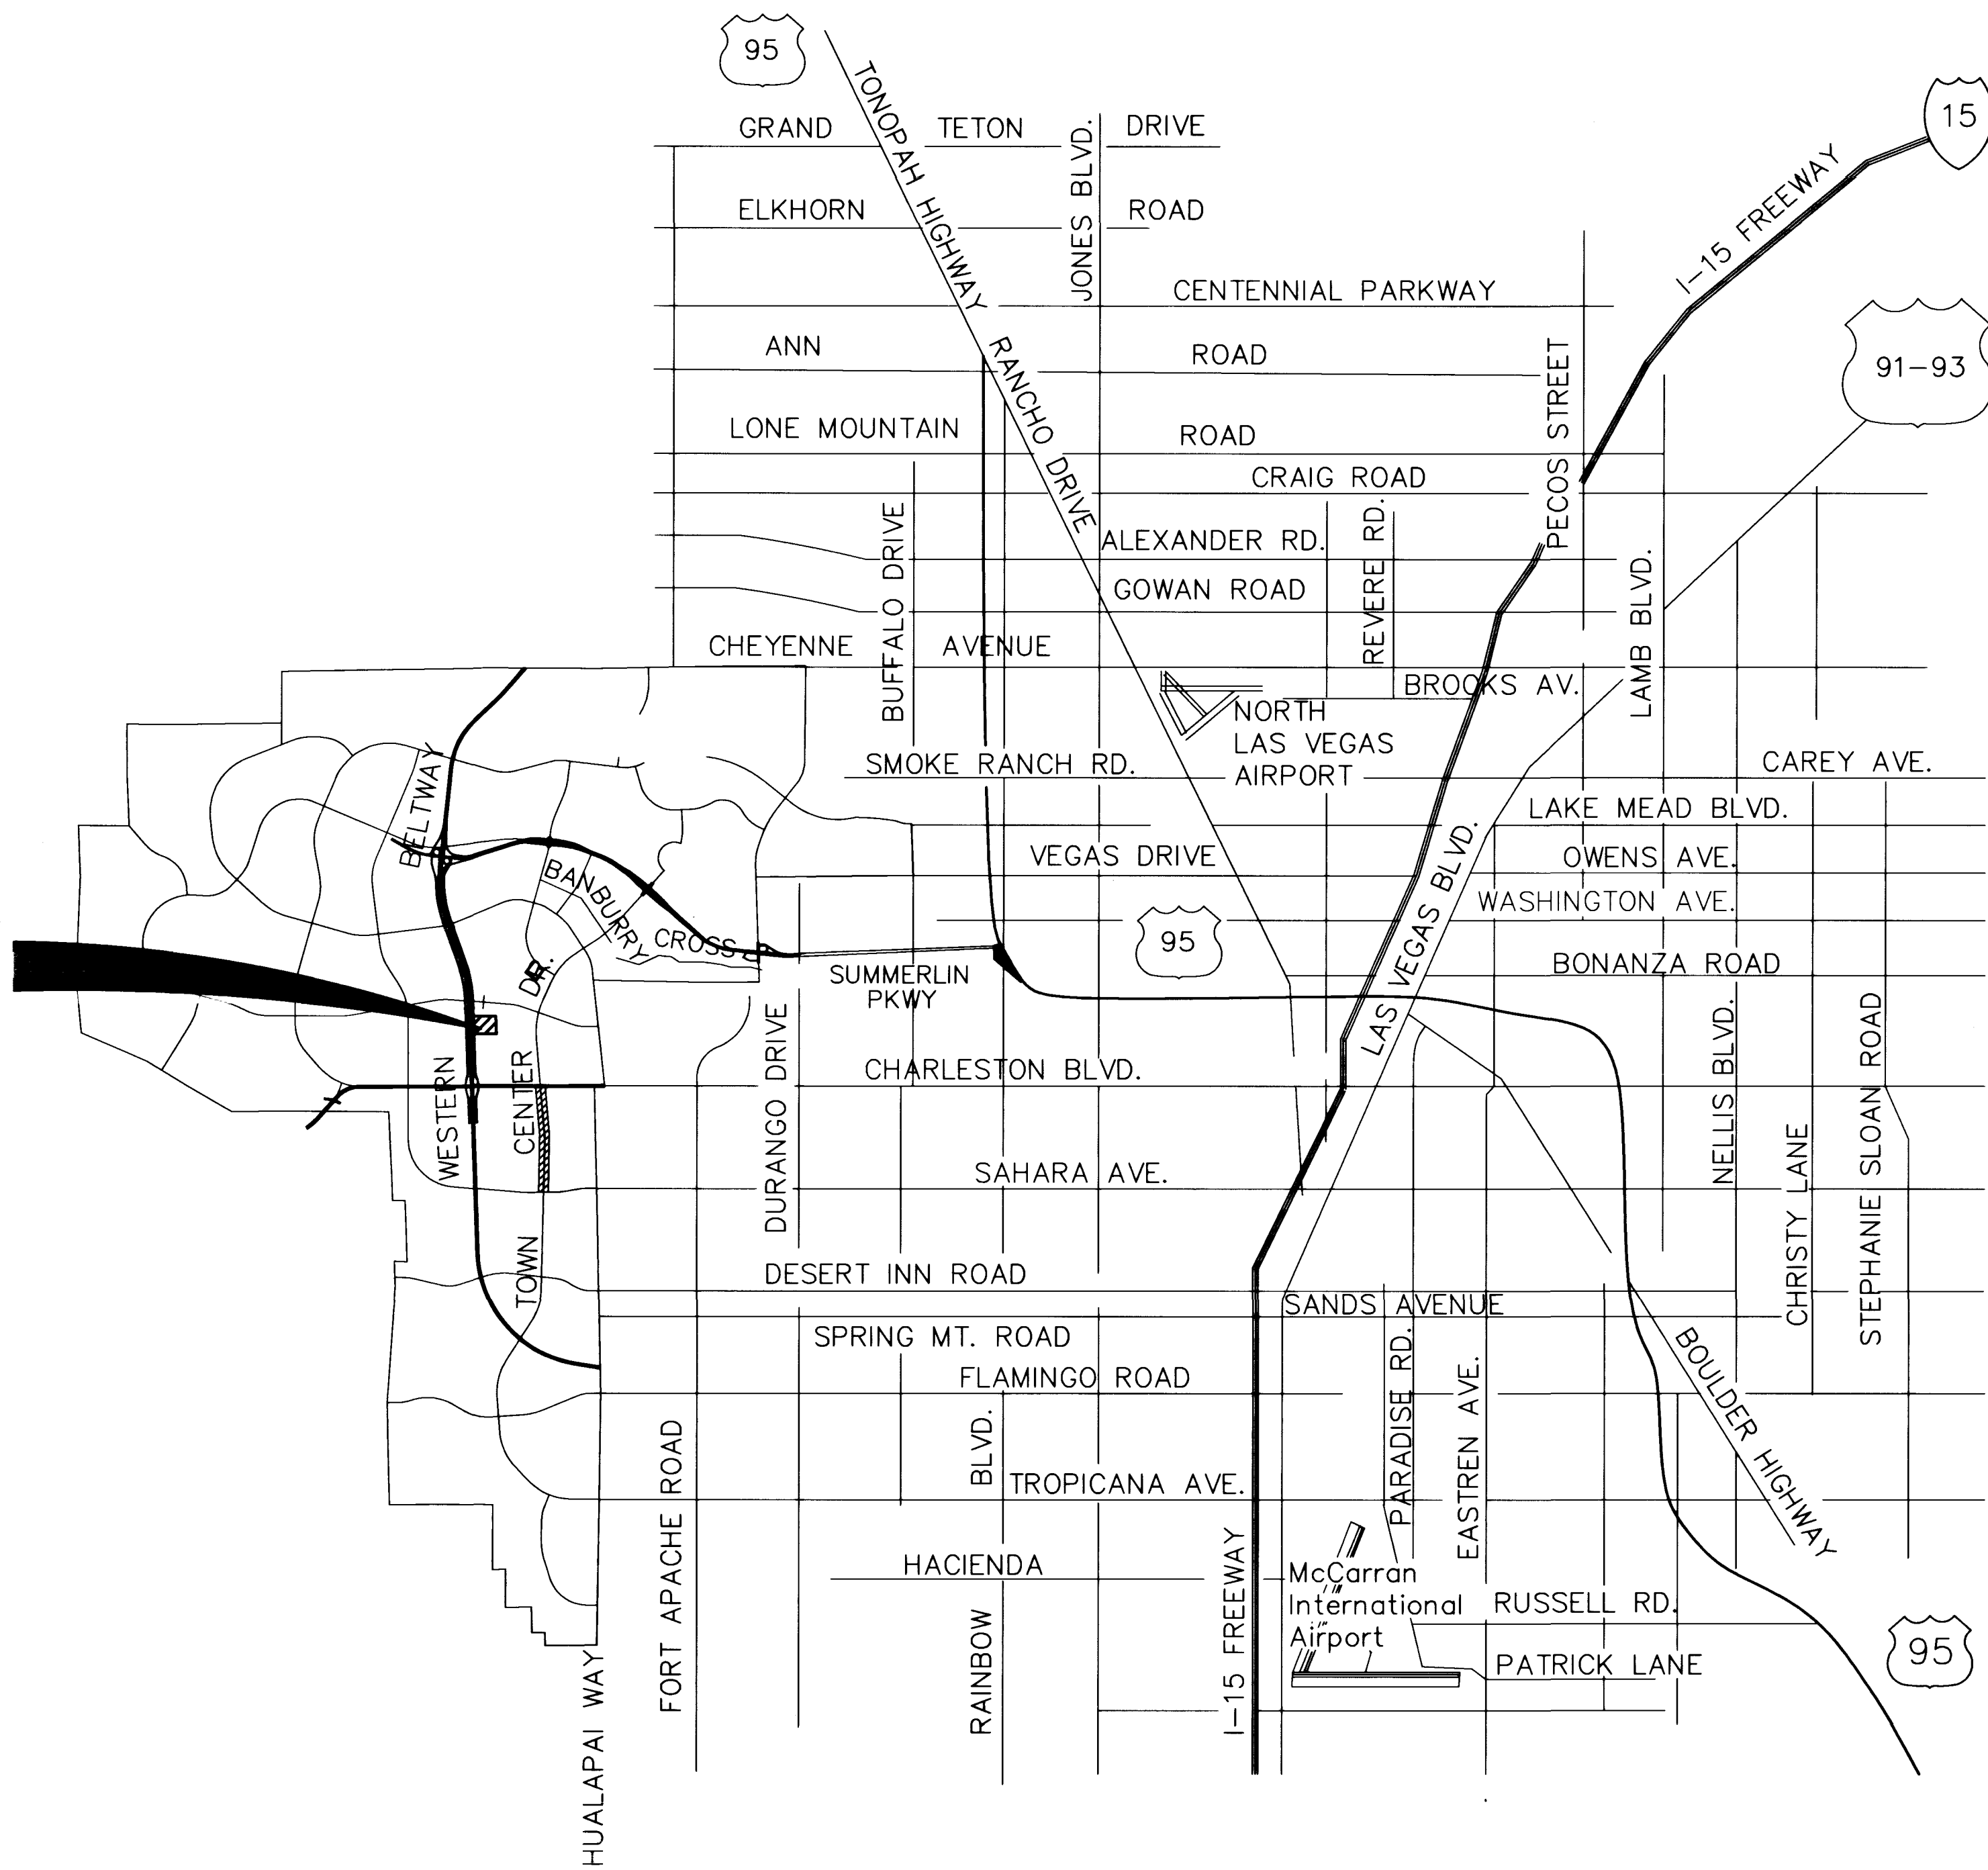

LEWIS HOMES SUMMERLIN PARCEL "MM" UNIT 1
APPROVED FOR CONSTRUCTION ESN018
127096 4/6/99
LAS VEGAS VALLEY WATER DISTRICT DATE

SHEET INDEX

SHEET #	DESCRIPTION
1 - C-1	TITLE SHEET
2 - C-2	VICINITY MAP
3 - C-3	GENERAL NOTES
4 - C-4	QUANTITIES
5 - C-5	UTILITY PLAN 1 (WEST HALF)
6 - C-6	UTILITY PLAN 2 (EAST HALF)
7 - G-1	GRADING PLAN I
8 - G-2	GRADING PLAN II
9 - G-3	GRADING PLAN III
10 - G-4	GRADING AND WALL DETAILS
11 - S-1	STORM DRAIN PLAN & PROFILES
12 - S-2	RUNBRIDGE ST. & NAPATREE ST. MARYSVILLE PLAN & PROFILE STA. 1+00.00 TO STA. 5+20.67
13 - S-3	RUNBRIDGE STREET PLAN & PROFILE STA. 1+00.00 TO STA. 5+75.19
14 - S-4	SALFORD AVENUE PLAN & PROFILE STA. 1+00.00 TO STA. 4+99.59
15 - S-5	NAPATREE STREET PLAN & PROFILE STA. 1+00.00 TO STA. 7+31.67
16 - S-6	MOUNT ROYAL AVENUE PLAN & PROFILE STA. 1+00.00 TO STA. 7+00.00
17 - S-7	MOUNT ROYAL AVENUE PLAN & PROFILE STA. 7+00.00 TO STA. 10+00.00

ENGINEER SITE
TAYLOR
CIVIL
No. 13051
DATE: 4/6/99

DESIGN: RLF
DRAWN: ADR
CHECK: [Signature]
ISSUE DATE: 04-05-99
PLOT DATE: 04-05-99
PLOT TIME: 15:51:30
B:000

G.C. WALLACE, INC.
Engineering/Architecture
1555 SOUTH RAINBOW BLVD./LAS VEGAS, NEVADA 89102
TELEPHONE: (702) 363-1200 • FAX: (702) 363-8979
F:\5543-9304.dwg\Imp\proj\mm01G002.dwg

LEWIS HOMES OF NEVADA

SUMMERLIN PARCEL "MM" UNIT 1

VICINITY MAP

SHEET

C-2

2 OF 17 SHTS

107P-4605-1

14972

